

SCHEDULE OF DOOR:

BUILDING NAME	NAME	LENGTH	HEIGHT	NOS
A (NASIM AHMED)	D2	0.75	2.10	04
A (NASIM AHMED)	D1	0.90	2.10	01
A (NASIM AHMED)	D	1.00	2.13	07

SCHEDULE OF WINDOW/VENTILATION:






BUILDING NAME	NAME	LENGTH	HEIGHT	NOS
A (NASIM AHMED)	V	0.60	0.60	04
A (NASIM AHMED)	W	0.60	1.20	01
A (NASIM AHMED)	W1	1.20	1.20	07
A (NASIM AHMED)	W	2.50	1.20	01

Building :A (NASIM AHMED)

Floor Name	Total Built Up Area (Sq.mt.)	Proposed FAR Area (Sq.mt.) Resi.	Total FAR Area (Sq.mt.)	Total Consumed Additional FAR Area (Sq.mt.)	Tnmt (No.)
Ground Floor	136.52	136.52	136.52	136.52	01
Terrace Floor	0.00	0.00	0.00	0.00	00
Total :	136.52	136.52	136.52	136.52	01
Total Number of Same Buildings :	1				
Total :	136.52	136.52	136.52	136.52	01

UnitBUA Table for Building :A (NASIM AHMED)

FLOOR	Name	UnitBUA Type	UnitBUA Area	Carpet Area	No. of Rooms	No. of Tenement
GROUND FLOOR PLAN	SPLIT FLAT A	FLAT	116.12	109.80	11	1
Total:	-	-	116.12	109.80	11	1

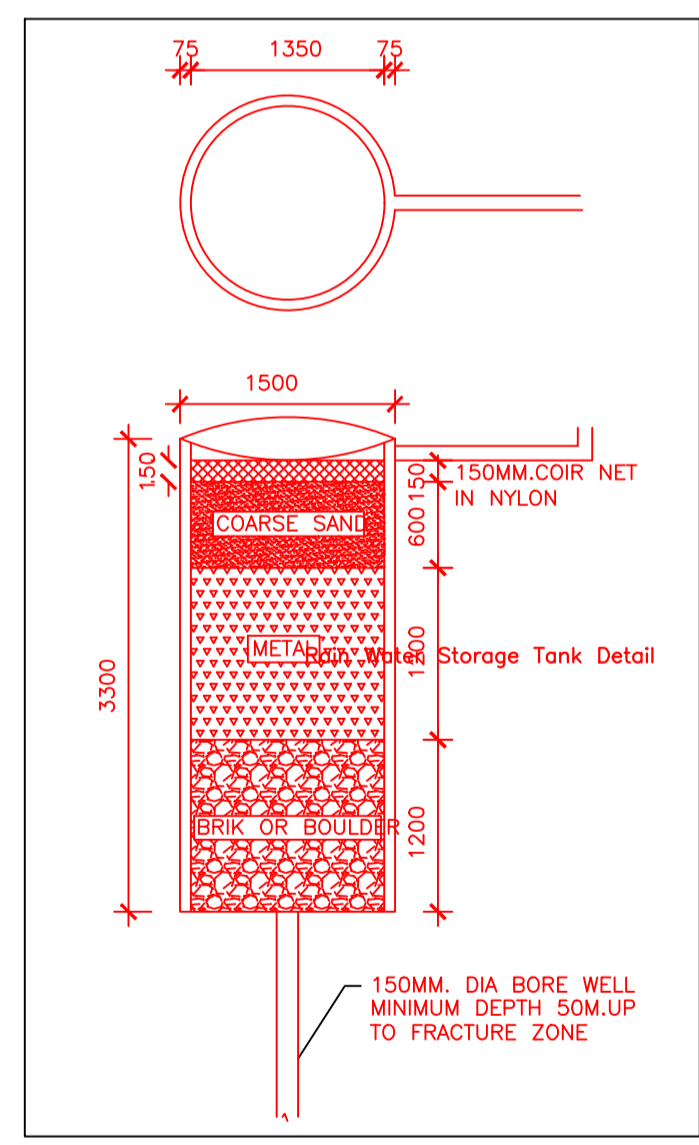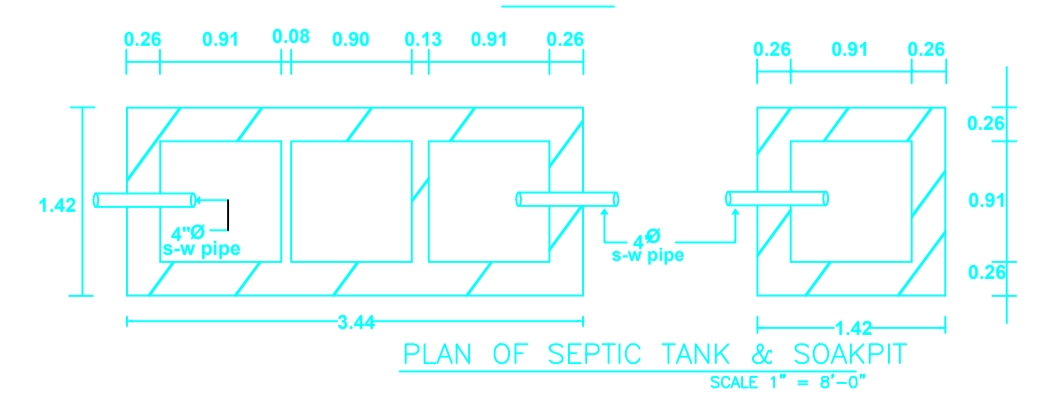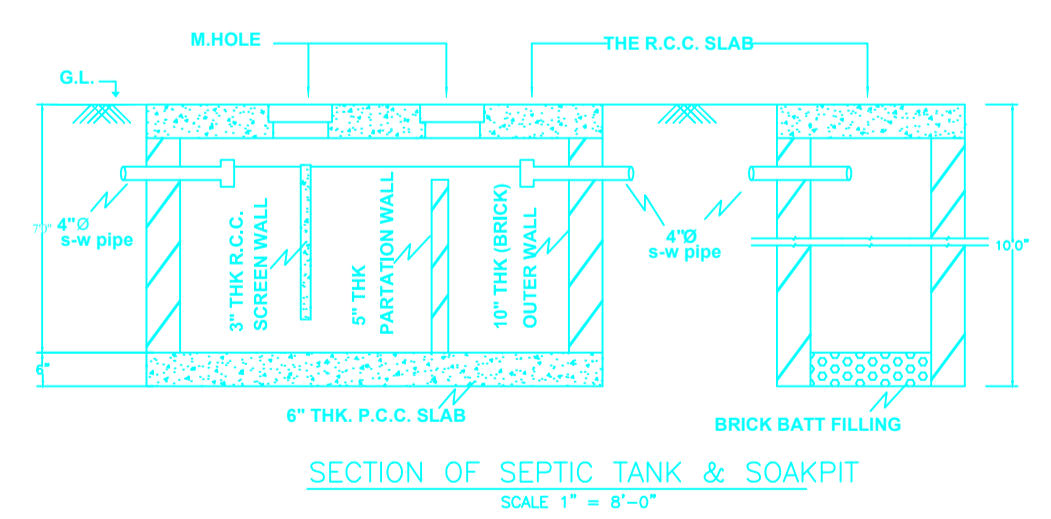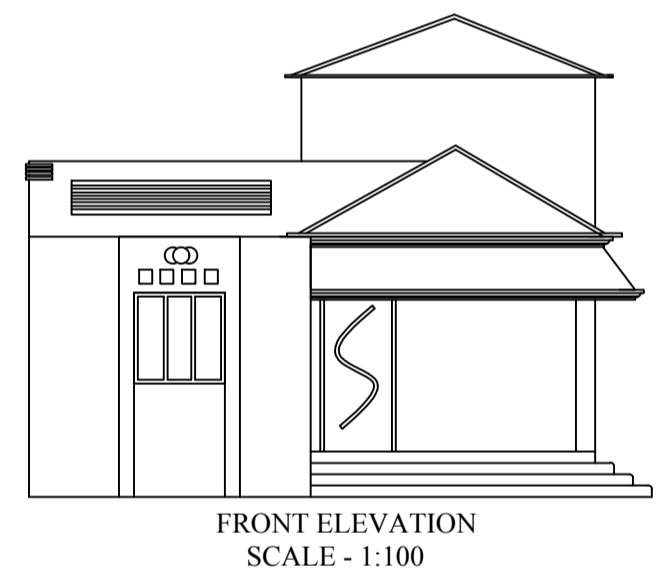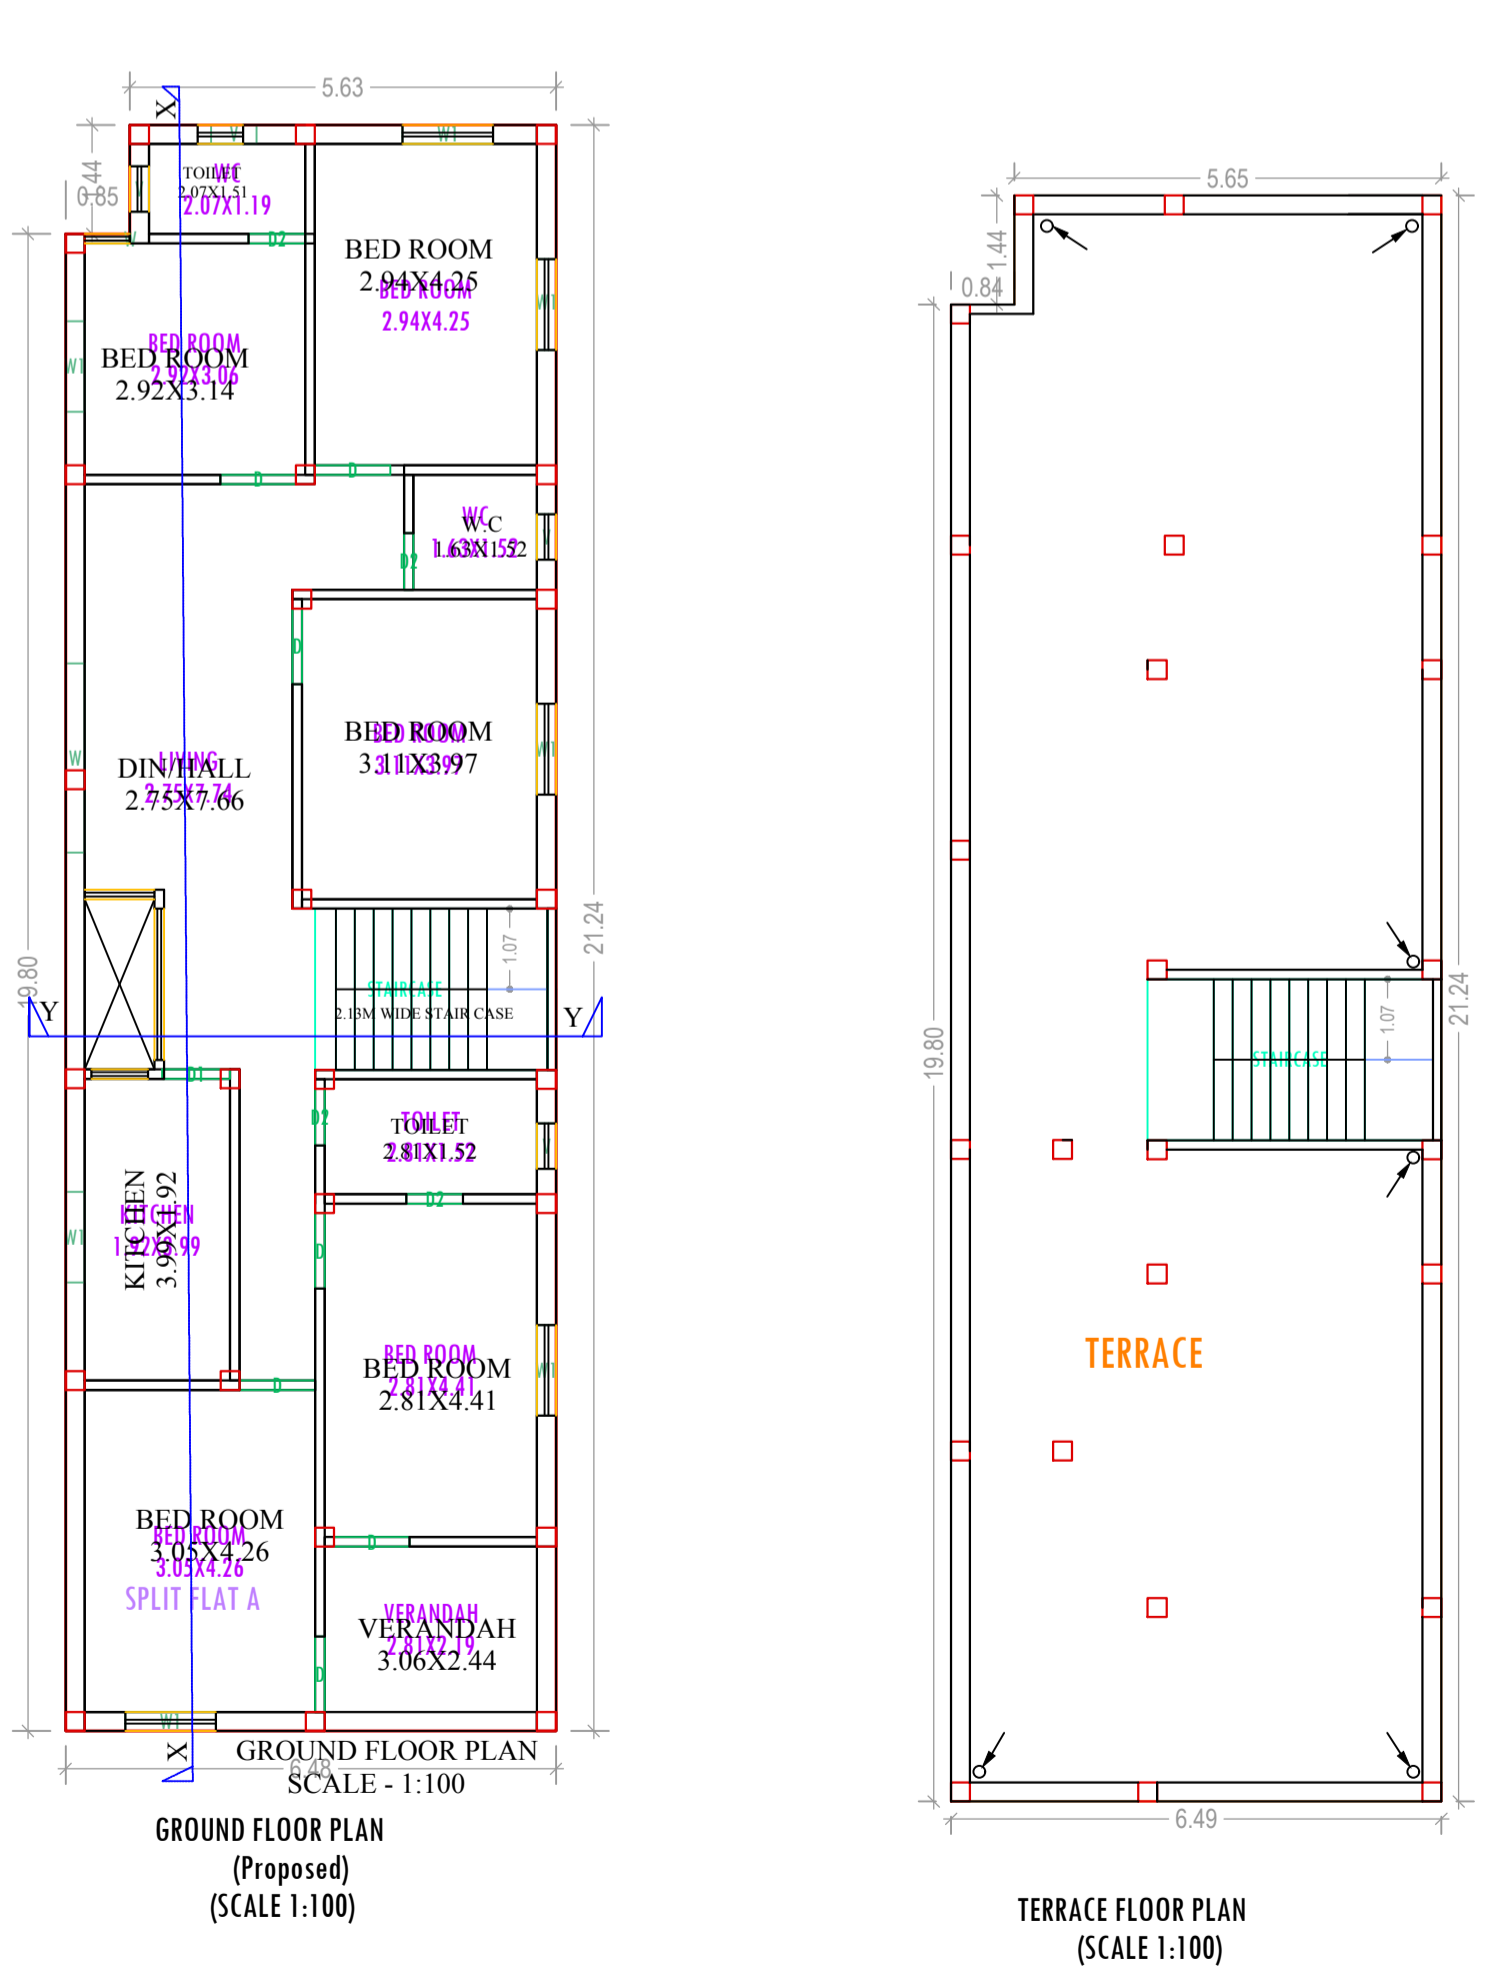

LTP NAME AND SIGNATURE	STRUCTURAL ENG'S NAME AND SIGNATURE	BUILDER NAME AND SIGNATURE
Syed Alam Ansari KONPC/ARC/0003/2017		