



APPLICANT SITE

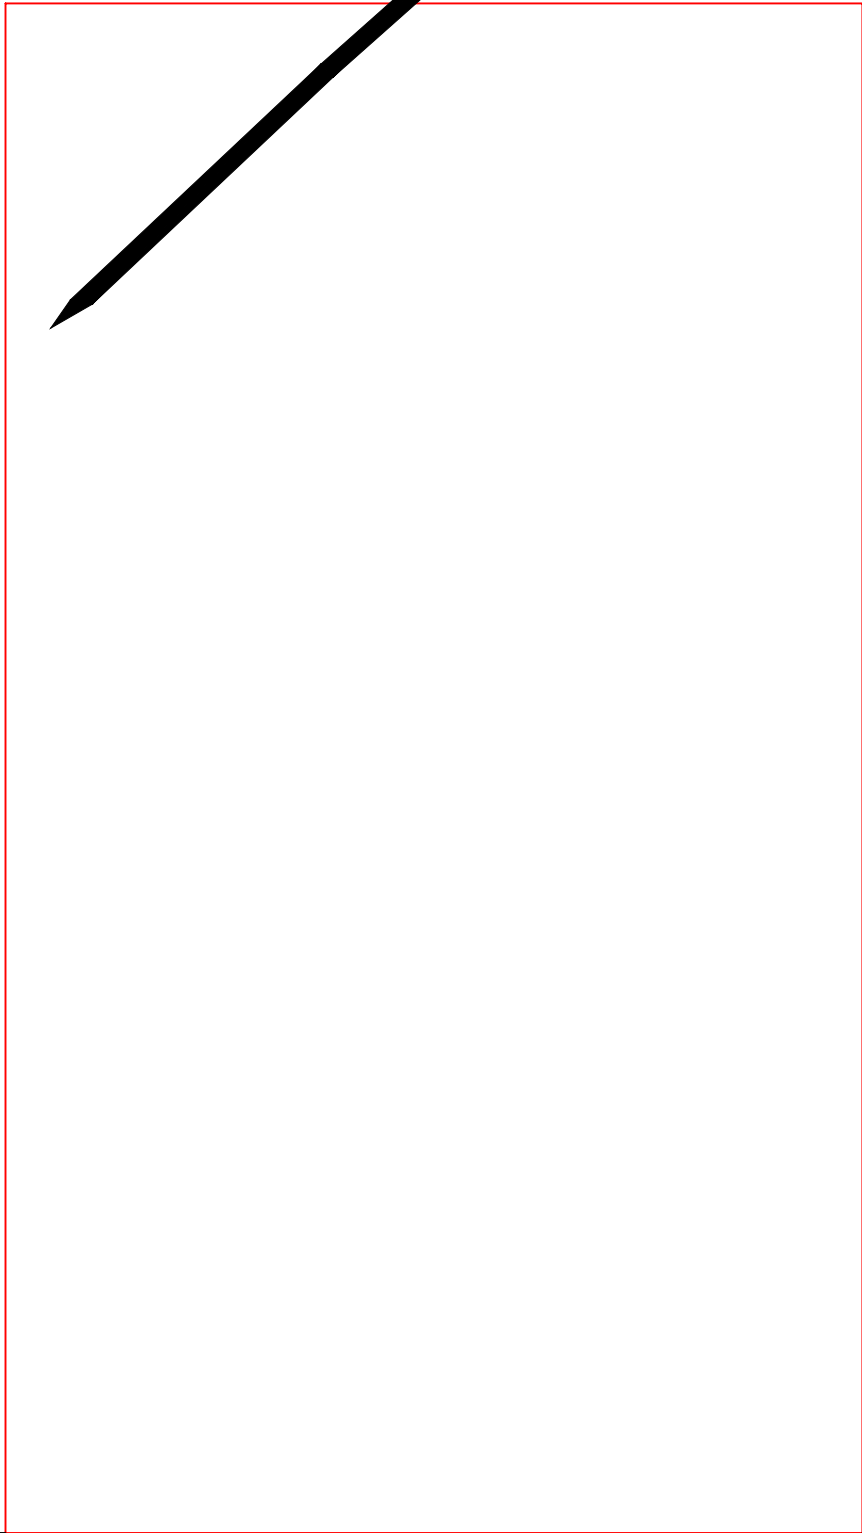

NORTH

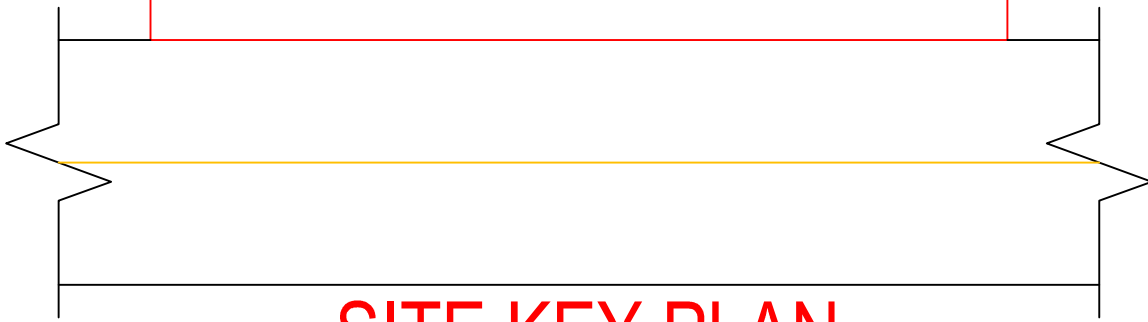

SITE KEY PLAN
NOT TO SCALE