
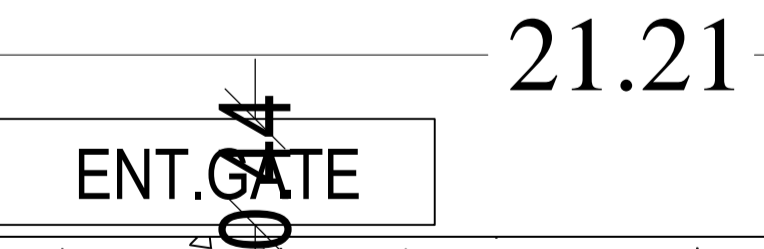
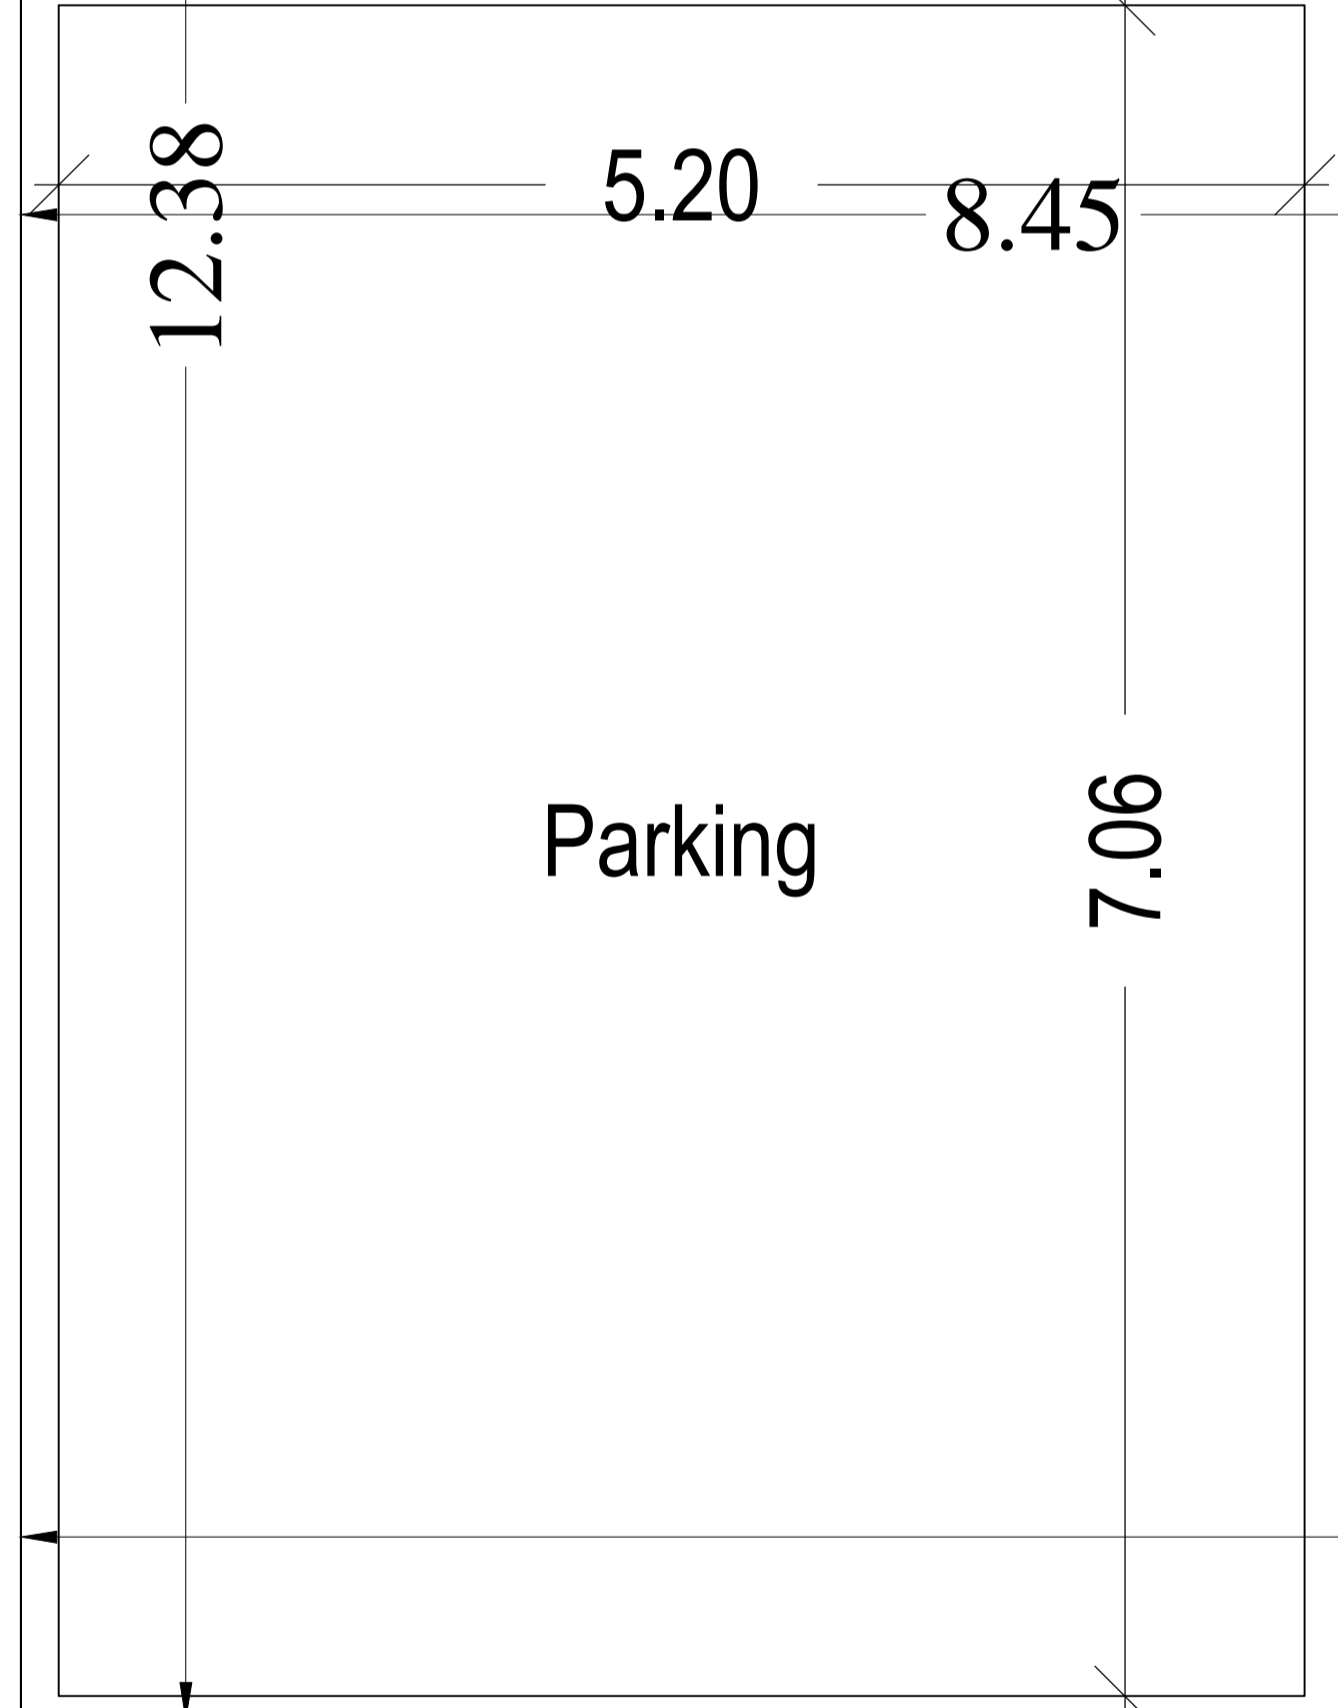
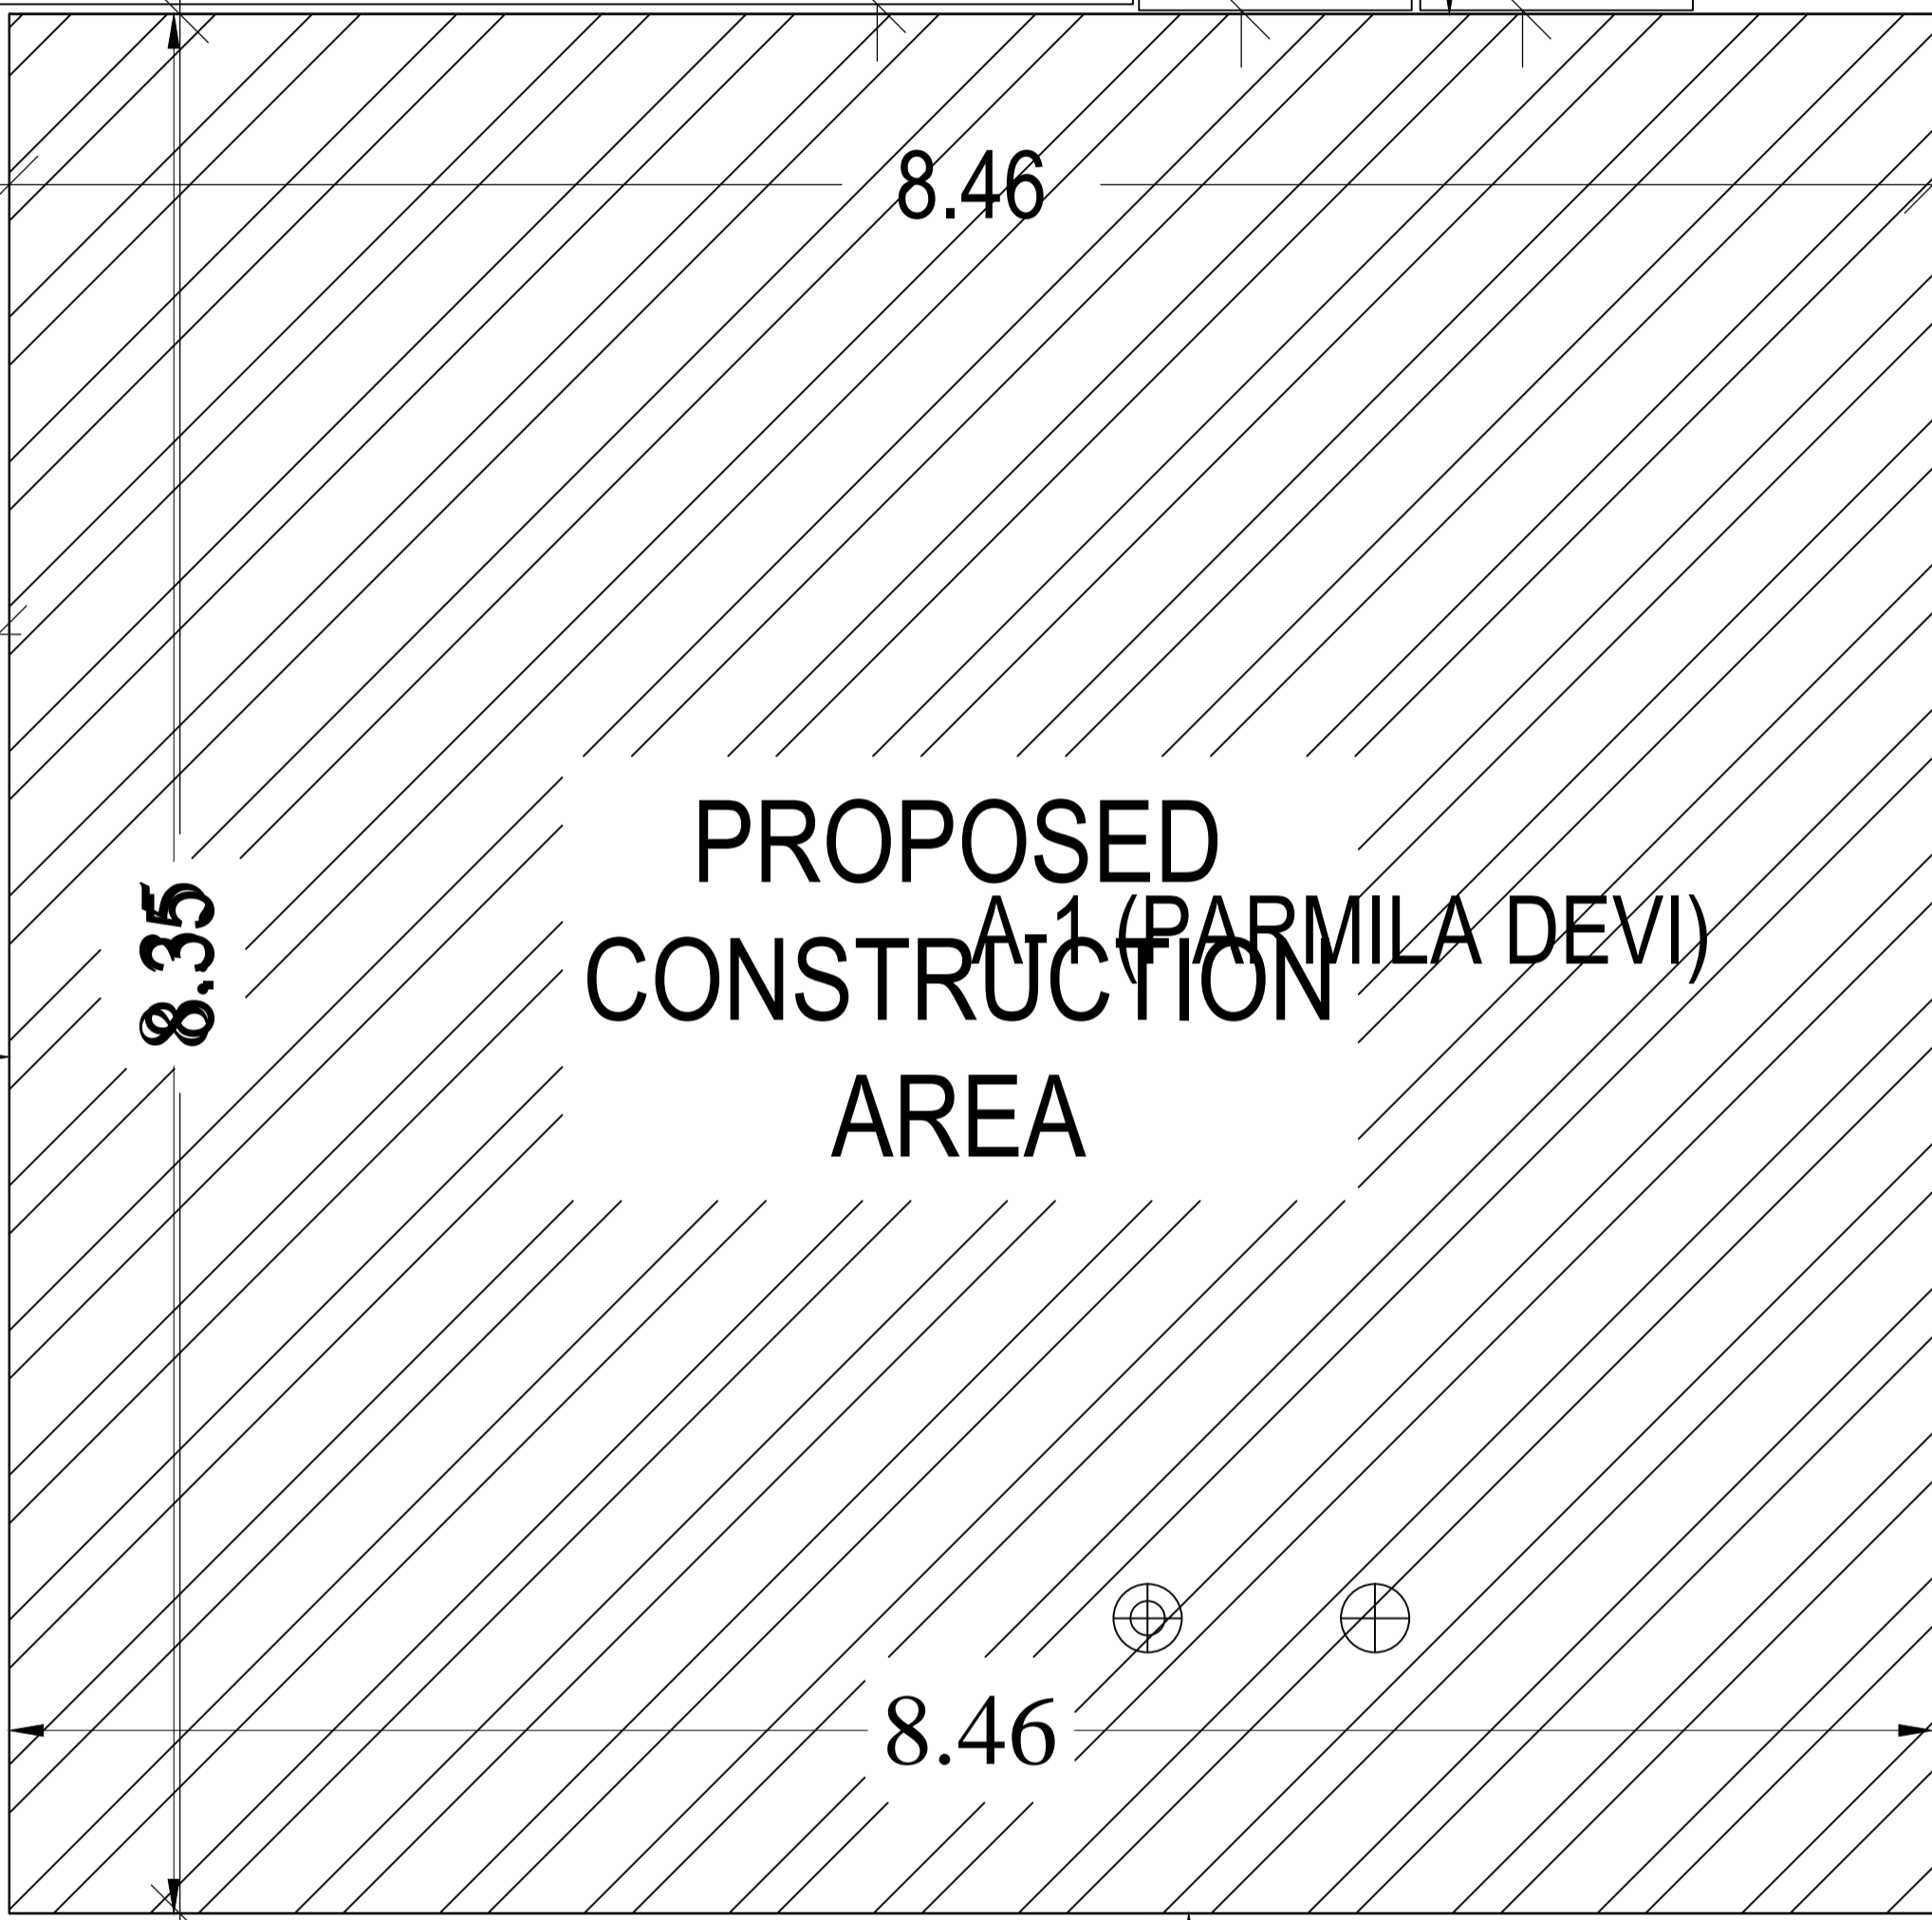


17.86

12.38

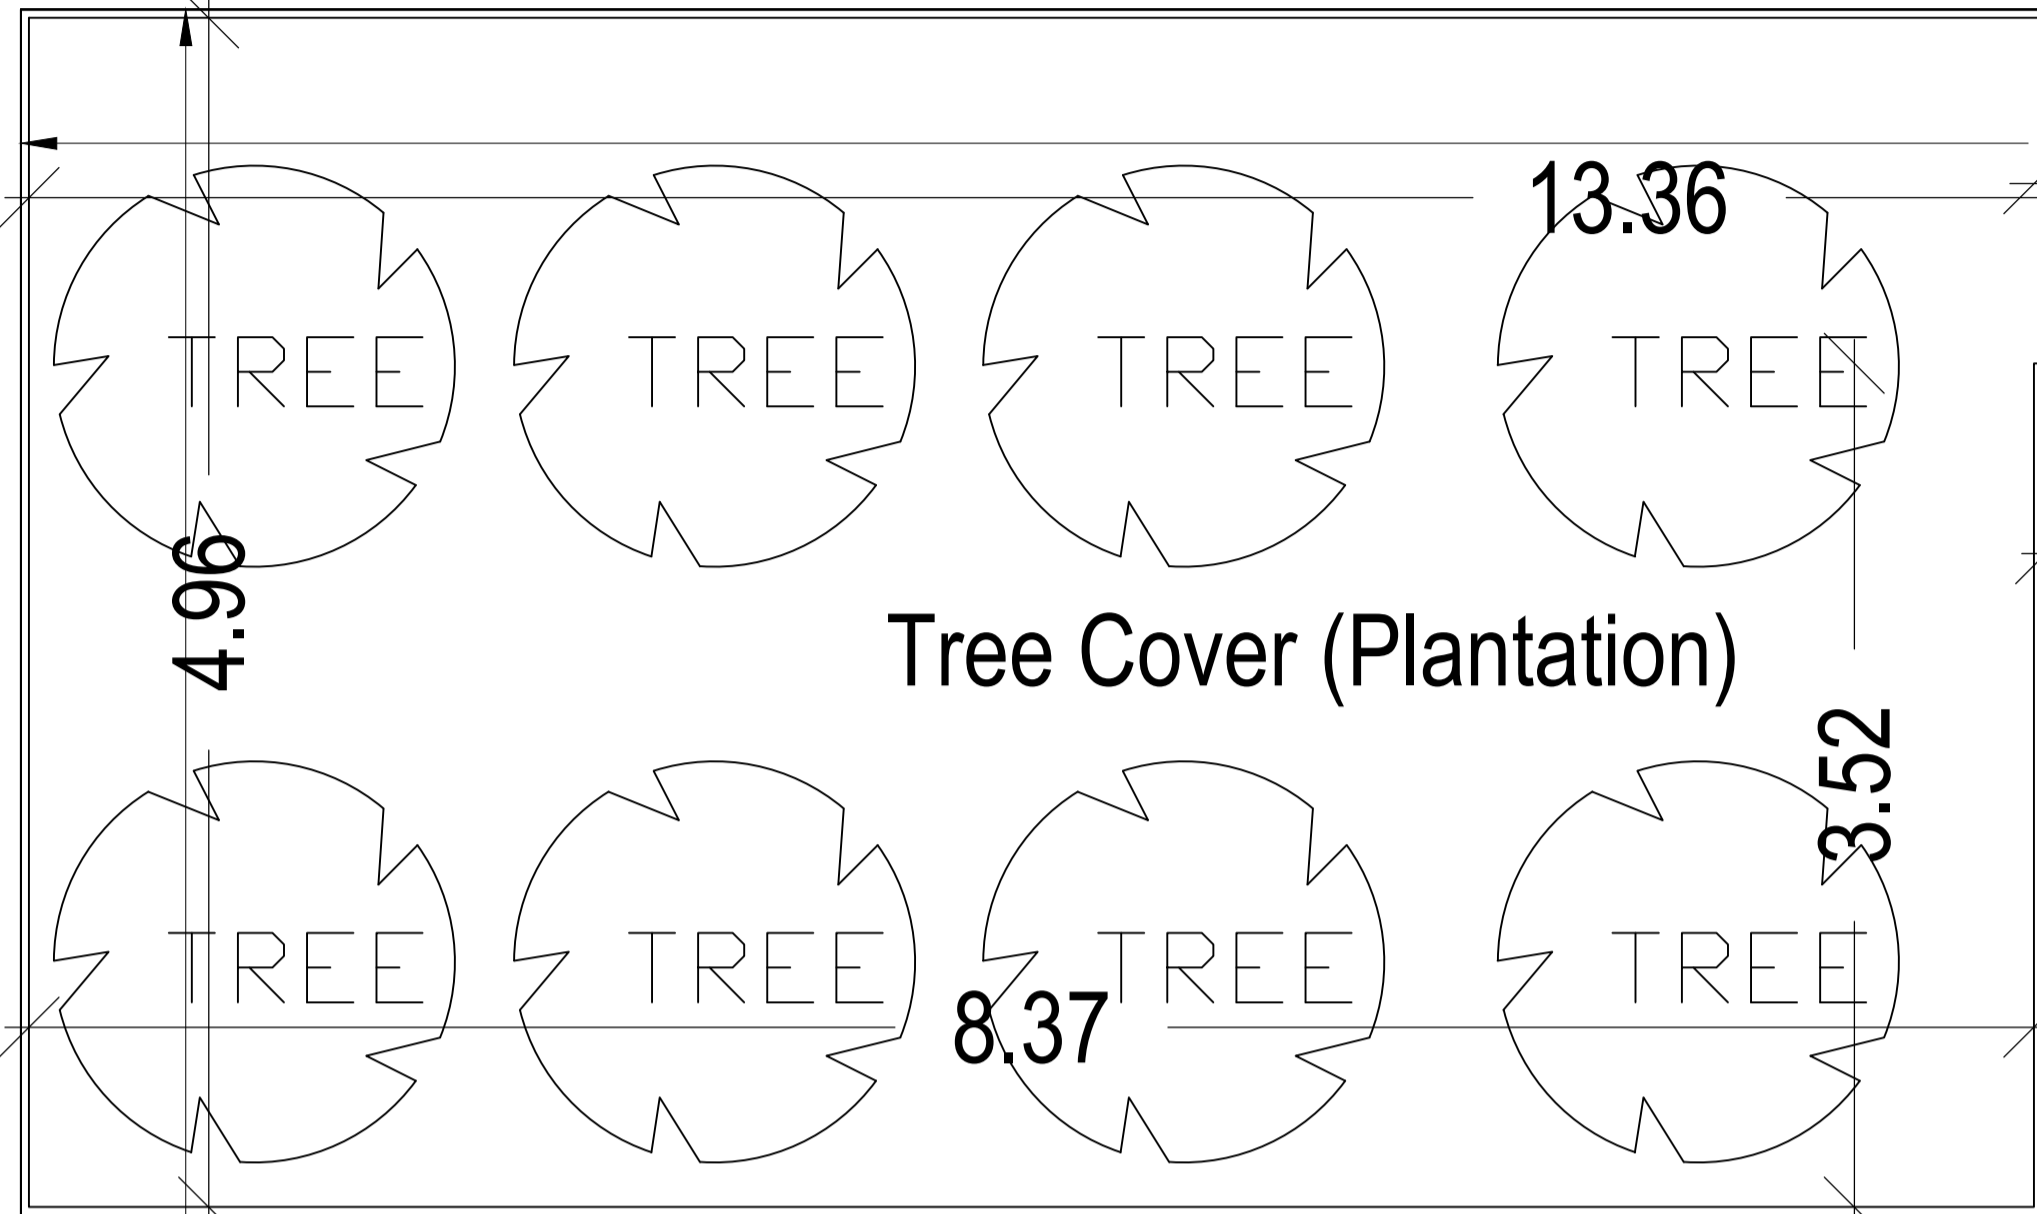


3.05 MTR WIDE ROAD

21.21

2.51

12.83 mt.

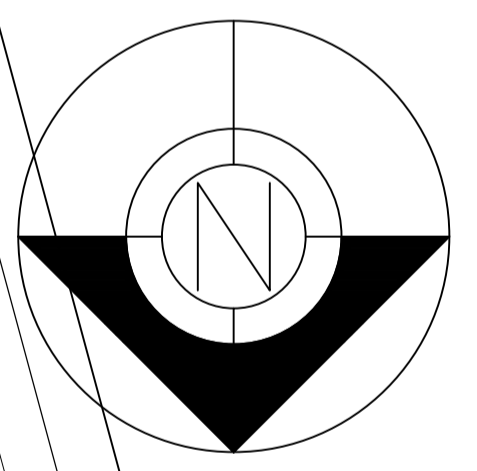

SITE PLAN