



APPLICANT SITE

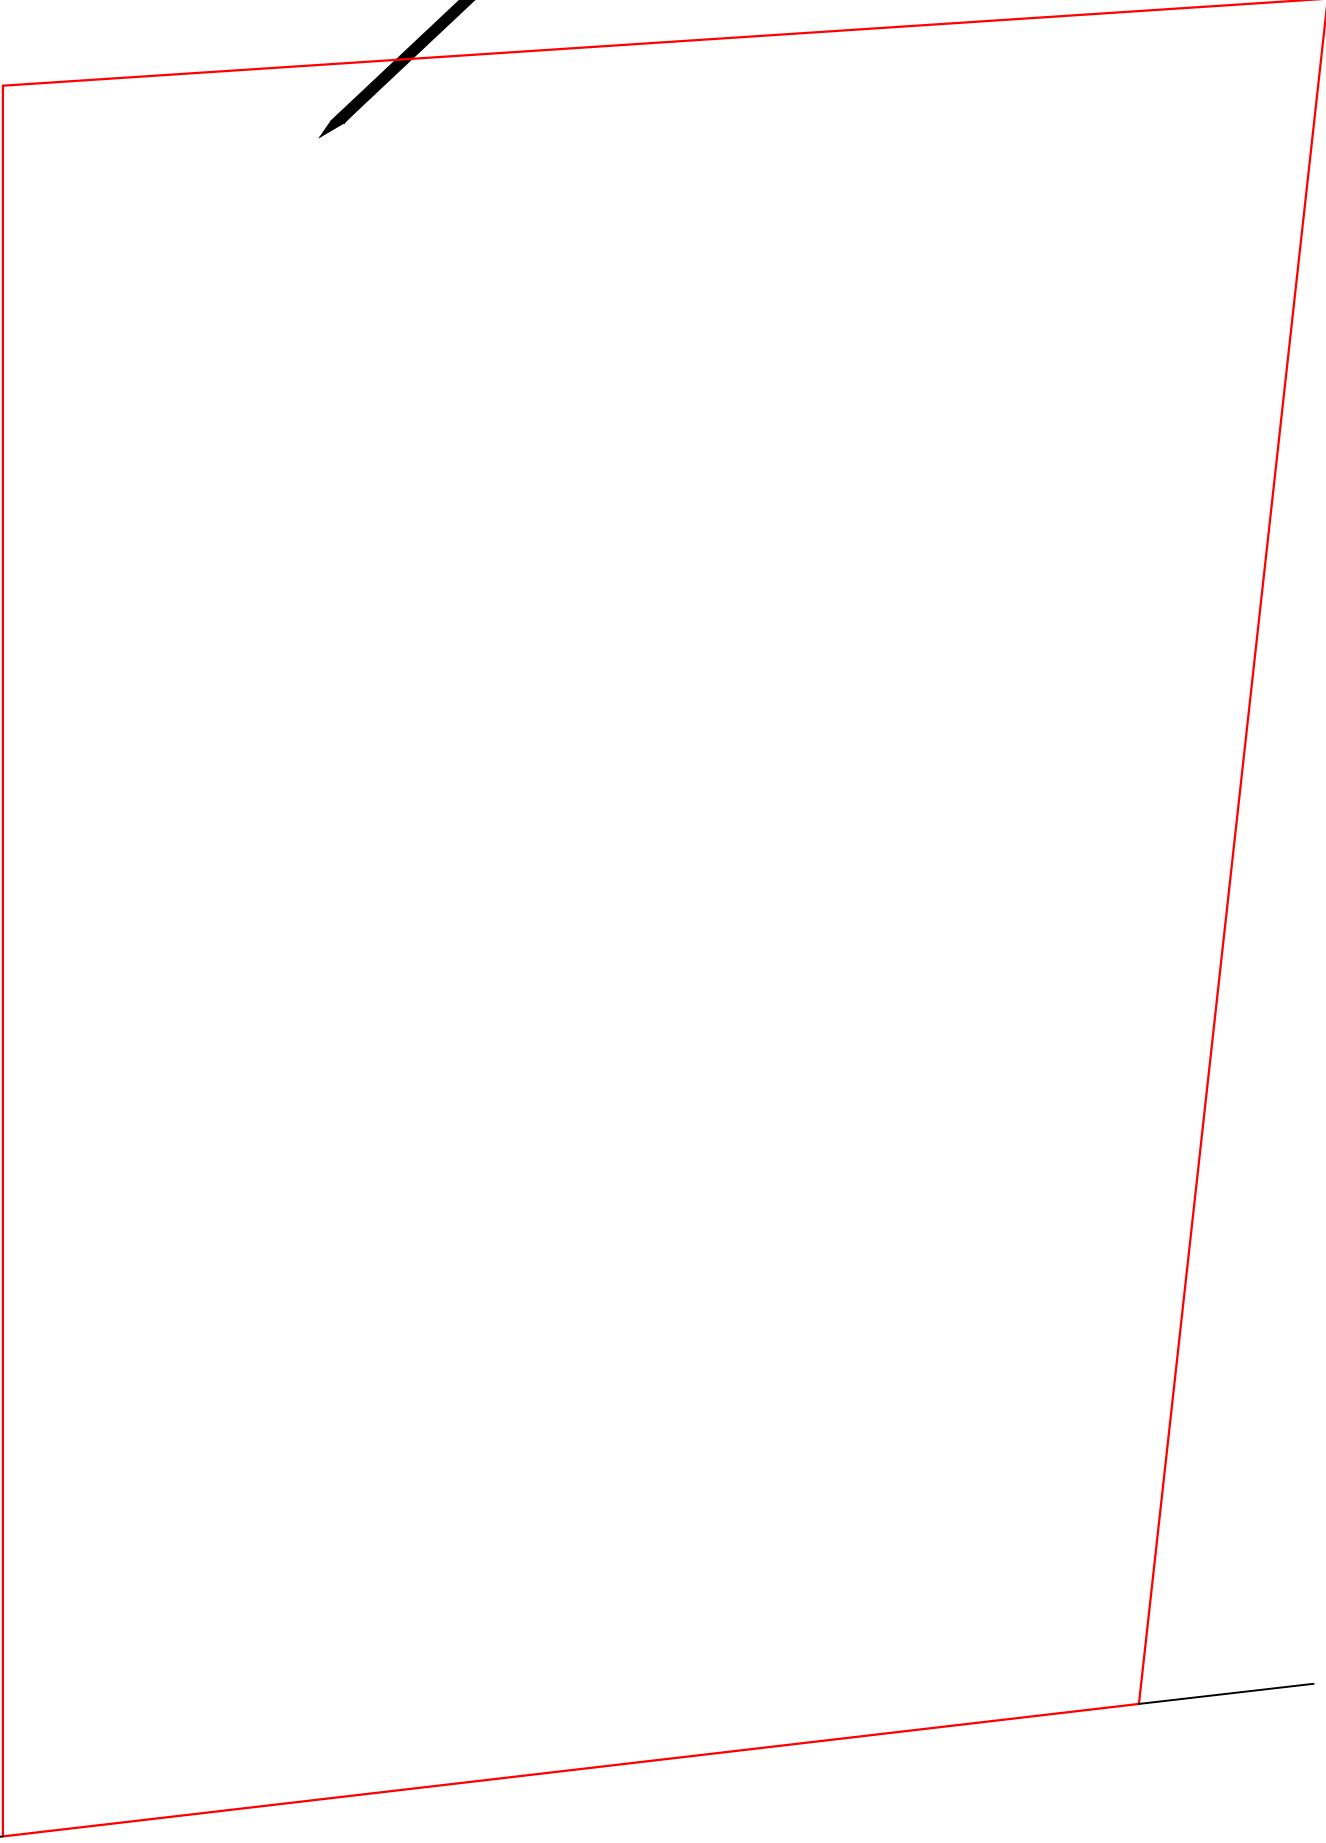

NORTH

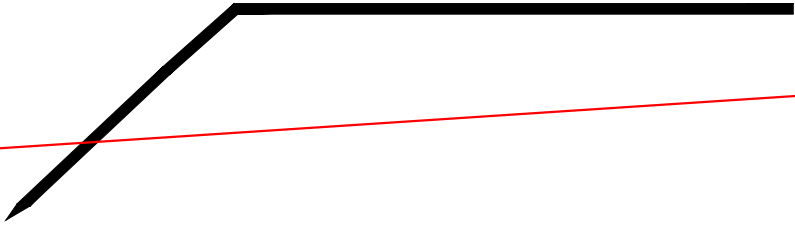

3.66 M WIDE ROAD

SITE KEY PLAN

Key Plan