



BEFORE THE NOTARY PUBLIC DHANBAD

NOTARY  
DHANBAD

AFFIDAVIT

I, Reeta Singh, W/o Mithilesh Kumar Singh, aged about 50 years, by faith-Hindu, by occupation- House Affairs, R/o OM Niwas, Near Shiv Mandir, Steel Gate, P.S. Saraidhela, P.O. Saraidhela, Dist- Dhanbad, Pin Code- 828127, Aadhar No. 5018 3437 3451 do hereby solemnly affirm on oath and declare as follows :-

- (1) That, I have purchased a plot by sale deed no. 3284 having Plot No. 179 (Old), 720 (New), Khata No. 19 (Old), 211 (New), under Mouza- Saraidhela, Mouza No. 08 in District of Dhanbad, having an area 3.3 decimals.
- (2) That, our building plan is provisionally sanctioned by DMC, Dhanbad having file no. DMC/BP/0410/W22/ 2022 with a condition that I have to leave 14.4 sq. m. area of land from the front side for widening of Road.
- (3) That, I am leaving 14.4 sq. m. of land from front for Dhanbad Municipal Corporation for widening of Road whenever it is necessary.
- (4) That, sworn and signed this affidavit on this the 11.03.2022 at name of place.

Solemnly affirmed before me by the deponent who is duly identified by Sri Md. Hasan Imam, Advocate, Dhanbad

VERIFICATION  
The statements made above are true to the best of my knowledge, belief and information and I sign this Verification here at Dhanbad on 11.03.2023.



NOTARY  
DHANBAD

Authorised  
ws 297 (i), (c) of the Cr. P.C. 1973  
(Act No 11 of 1974) & u/s (8) (i)  
of the Notaries Act 1952  
(Act No 53 of 1952)

✓ Reeta Singh.  
Deponent  
Identified by  
[Signature]  
Advocate  
11/3/23

S. No. 07 Date 11 MAR 2023



S. No. 07 Date: 1 MAR 2023


ENRL. NO. ....



213909



DHANBAD BAR ASSOC

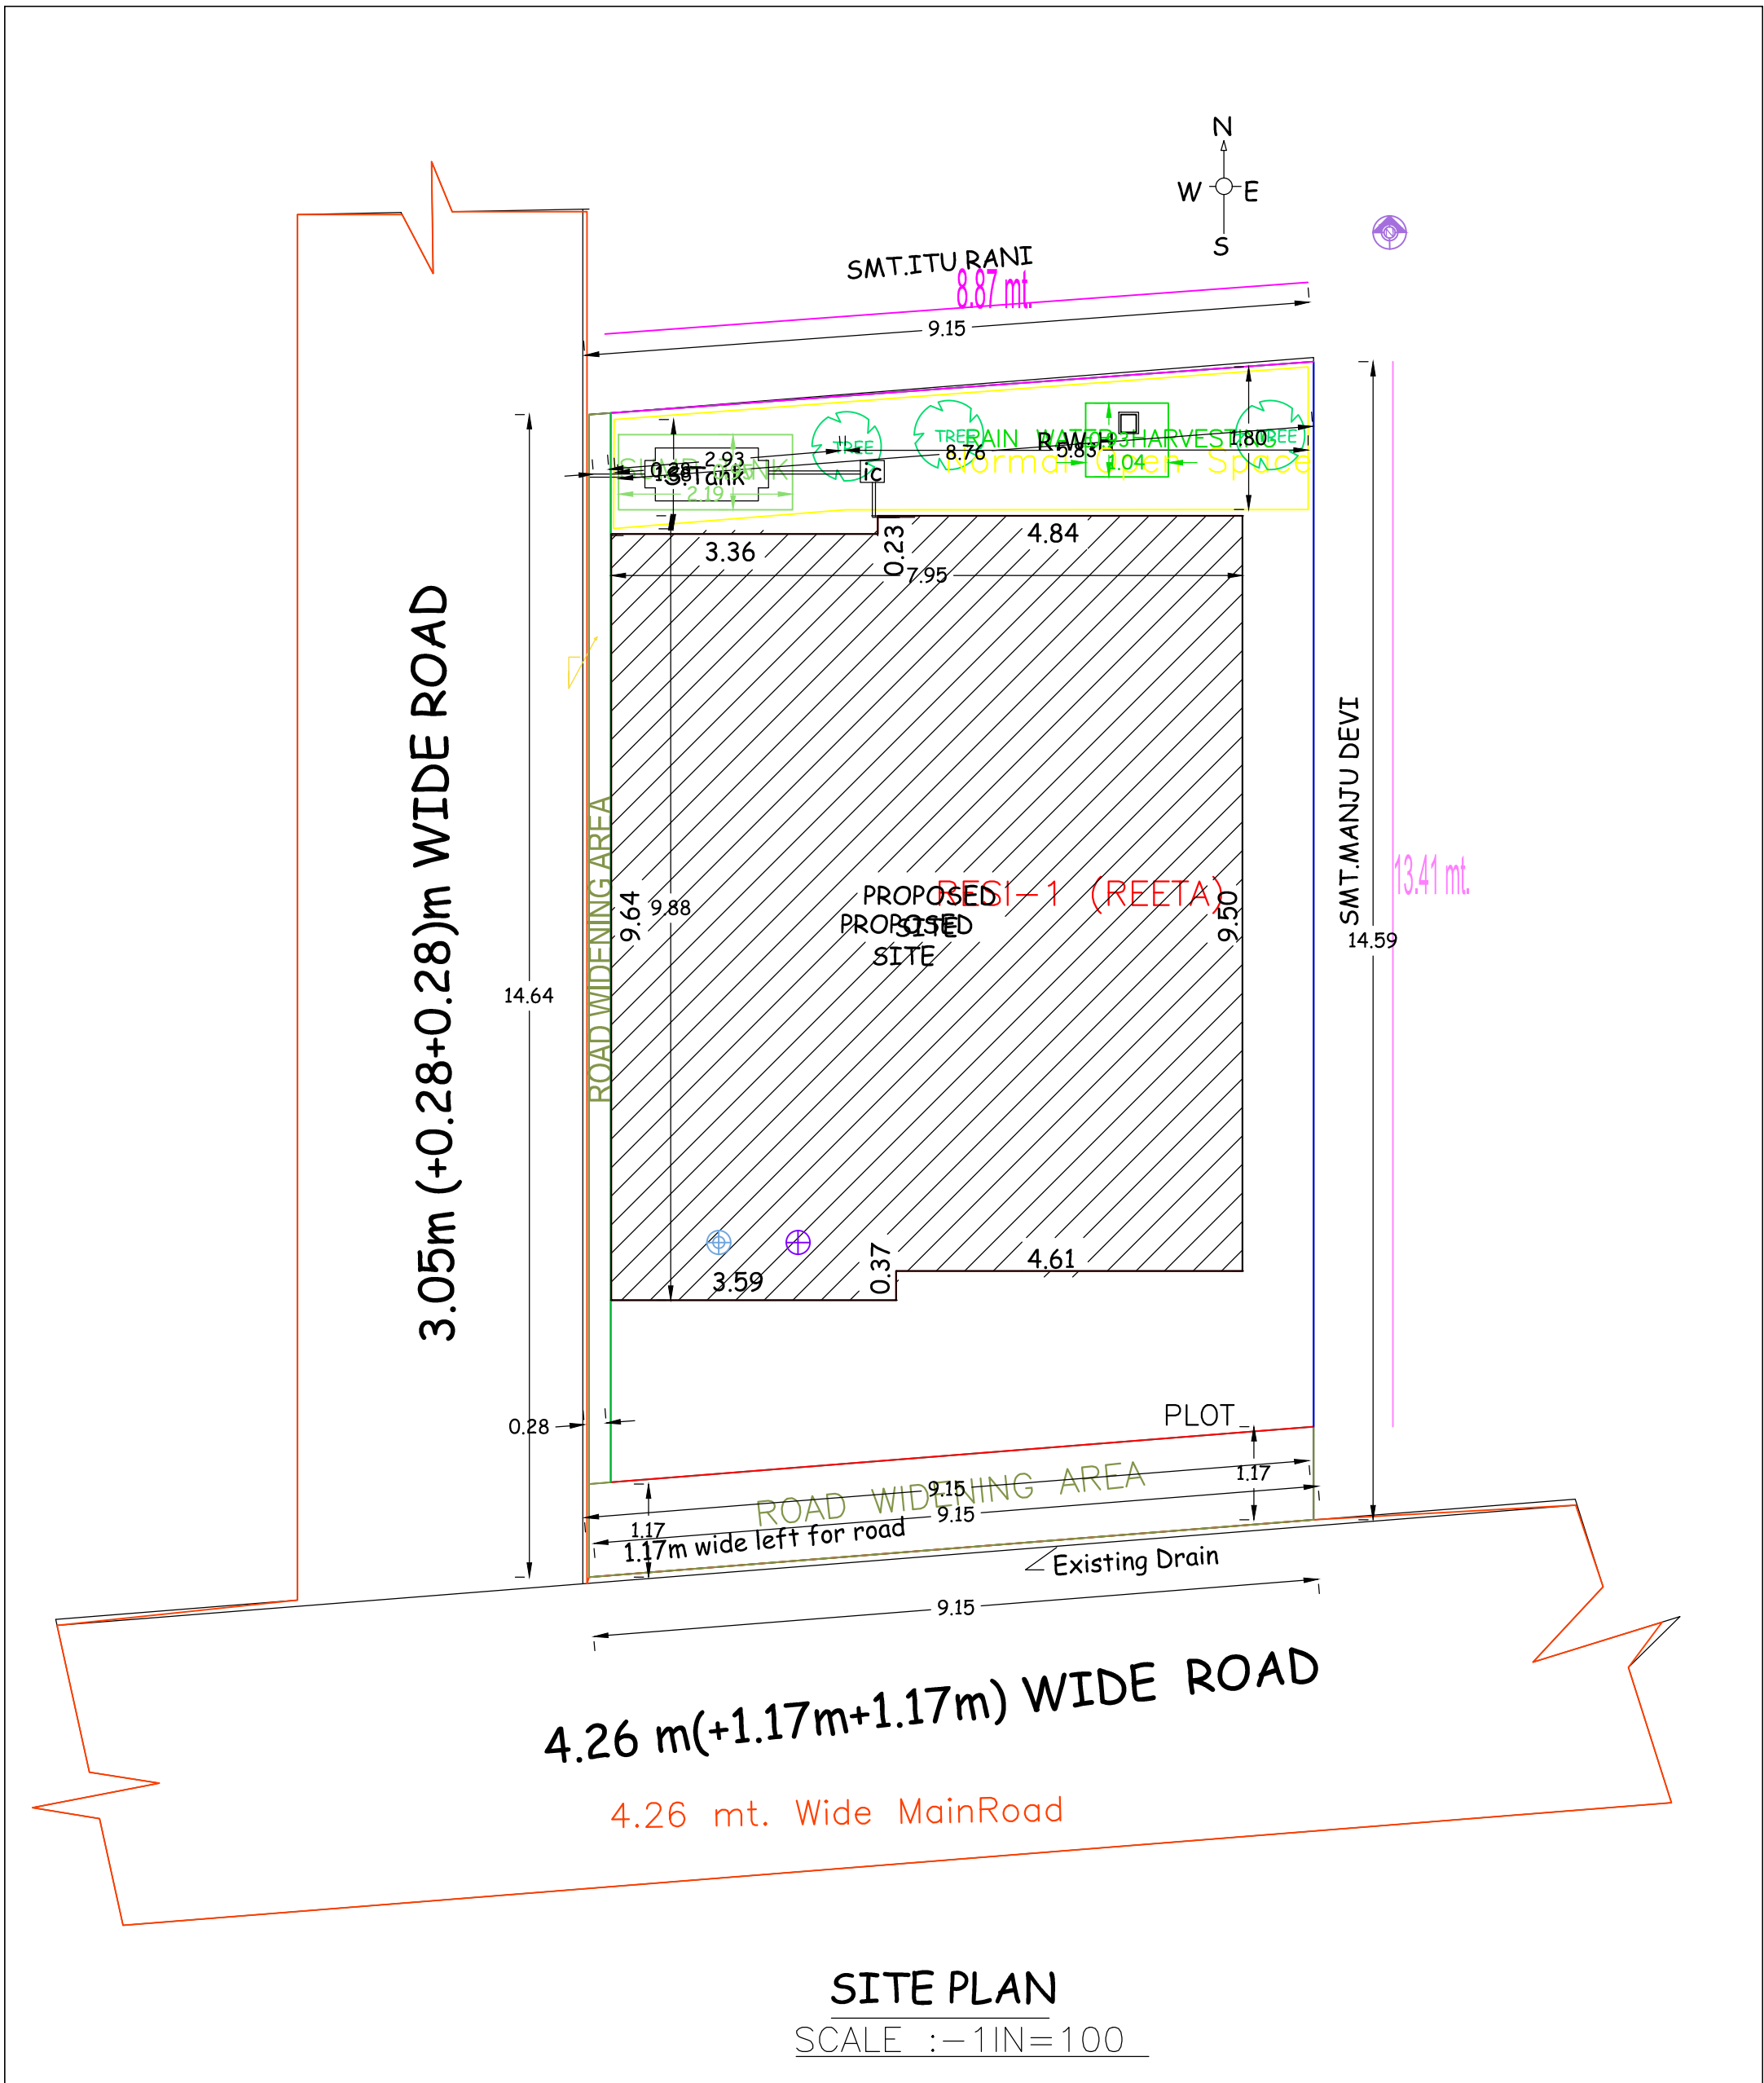

**SITE PLAN**

SCALE :- 1IN=100