


# TITLE OF DRAWING

PLAN PROPOSED RESIDENTIAL BUILDING OF  
SMT. USHA DEVI W/O SRI. BIRENDRA KUMAR YADAV OF VISTIPARA  
HIRAPUR, P.S+ DISTT- DHANBAD . MOUZA- BARAMURI, MOUZA NO- 03,  
KHATA NO-(O) 04,(N) 167 PLOT NO - (O) 140 ,(N) 545 IN THE  
DISTRICT OF DHANBAD. (JHARKHAND).

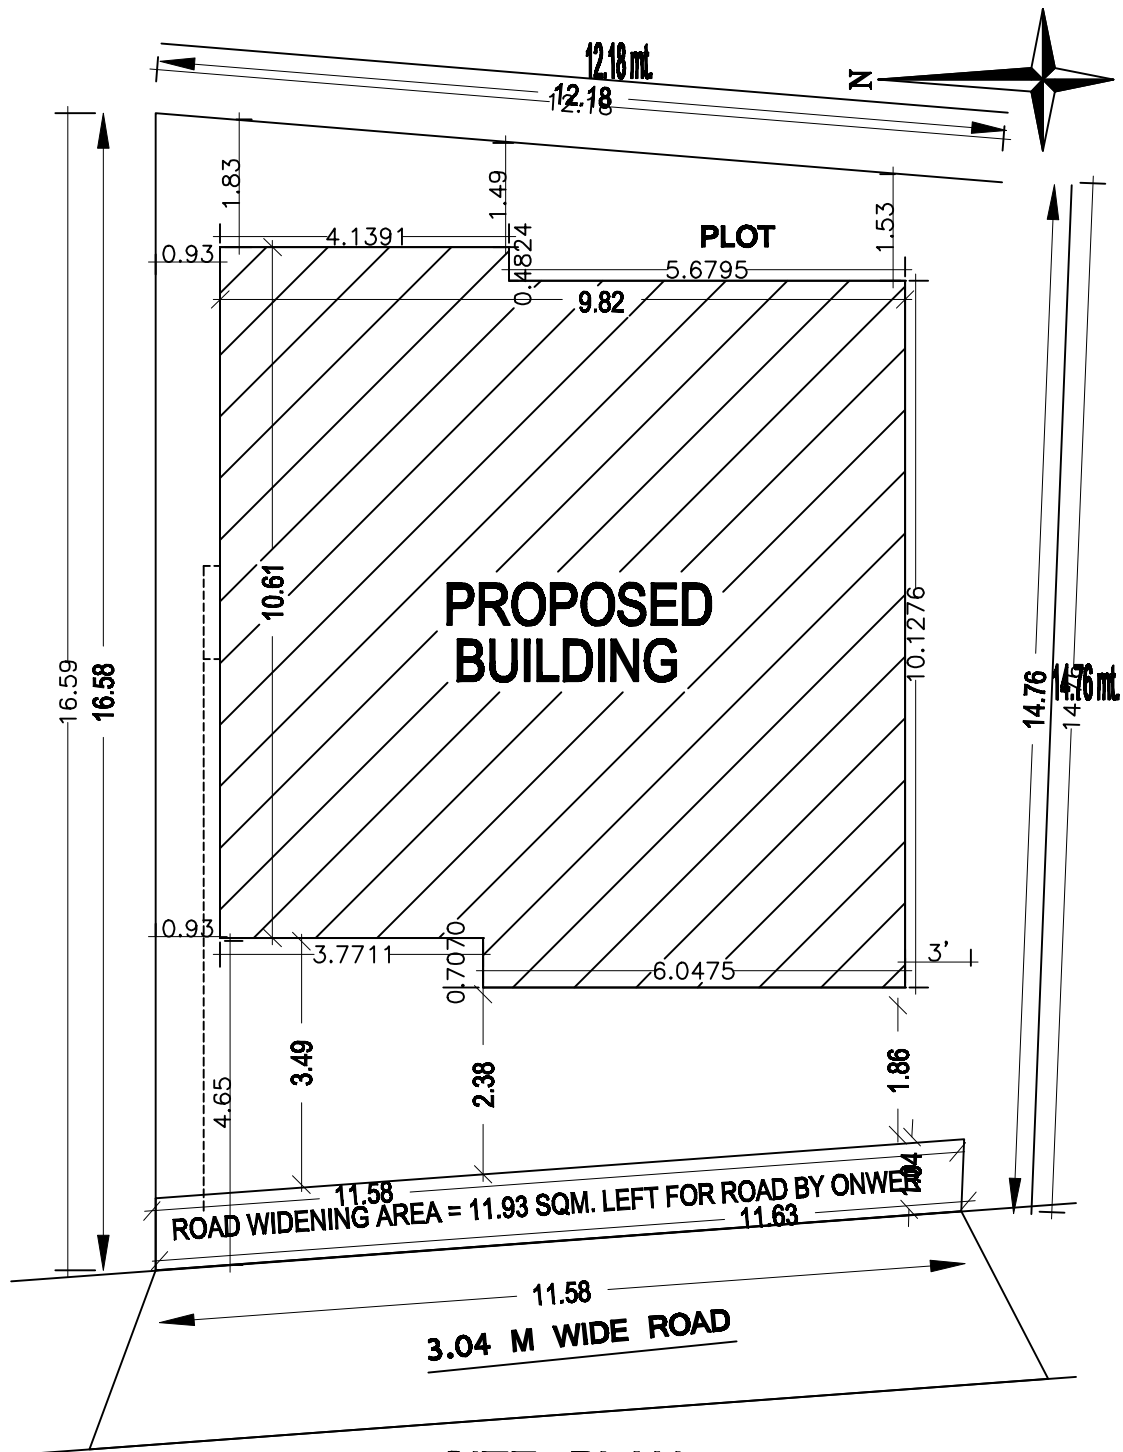

# SITE PLAN