

**NOTARY
DHANBAD**

Before: The Notary Public, Dhanbad
Affidavit

We (1) Dilip Modi, S/o. Krishan Murari Modi and (2) Minu Modi, W/o. Dilip Modi, both resident of Bhatatana, P.O. Kalyanpur, P.S. Barwadda, District Dhanbad-826001, do hereby solemnly affirm on oath and declare as follows :-

1. That, we have applied for building plan vide case No. DMC/BP/0035/W22/2022 dated 08/02/2022 for the building development permission in Khata No. New 71, Old 41, R.S. Plot No. New 178, Old 188.
2. That, we hereby undertake and declare that we have gifted 1.58 Sq.mtrs for Road Widening.
3. That, statements made are true to our knowledge believe and information and we have concealed nothing.
4. That, we are swearing this affidavit to produce it before the authority concerned for needful.

SI. No. 09 SEP 2022

Solemnly affirmed before me by the deponent who is duly identified by Sri N.P. Singh Advocate, Dhanbad.


Verification
The statements made are true to my knowledge and belief. I sign this verification here at Dhanbad on 09/09/2022.

✓ *[Signature]*
(Deponent)
Identified by *[Signature]*
Advocate. 9/9/22

[Signature]
Notary Public, Dhanbad.



**NOTARY
DHANBAD**
Authorised.
U/S 27 (1) (C) of the Cr.P.C.
(Act No. 11 of 1974) & u/s (3) (b)
(Act No. 53 of 1952)

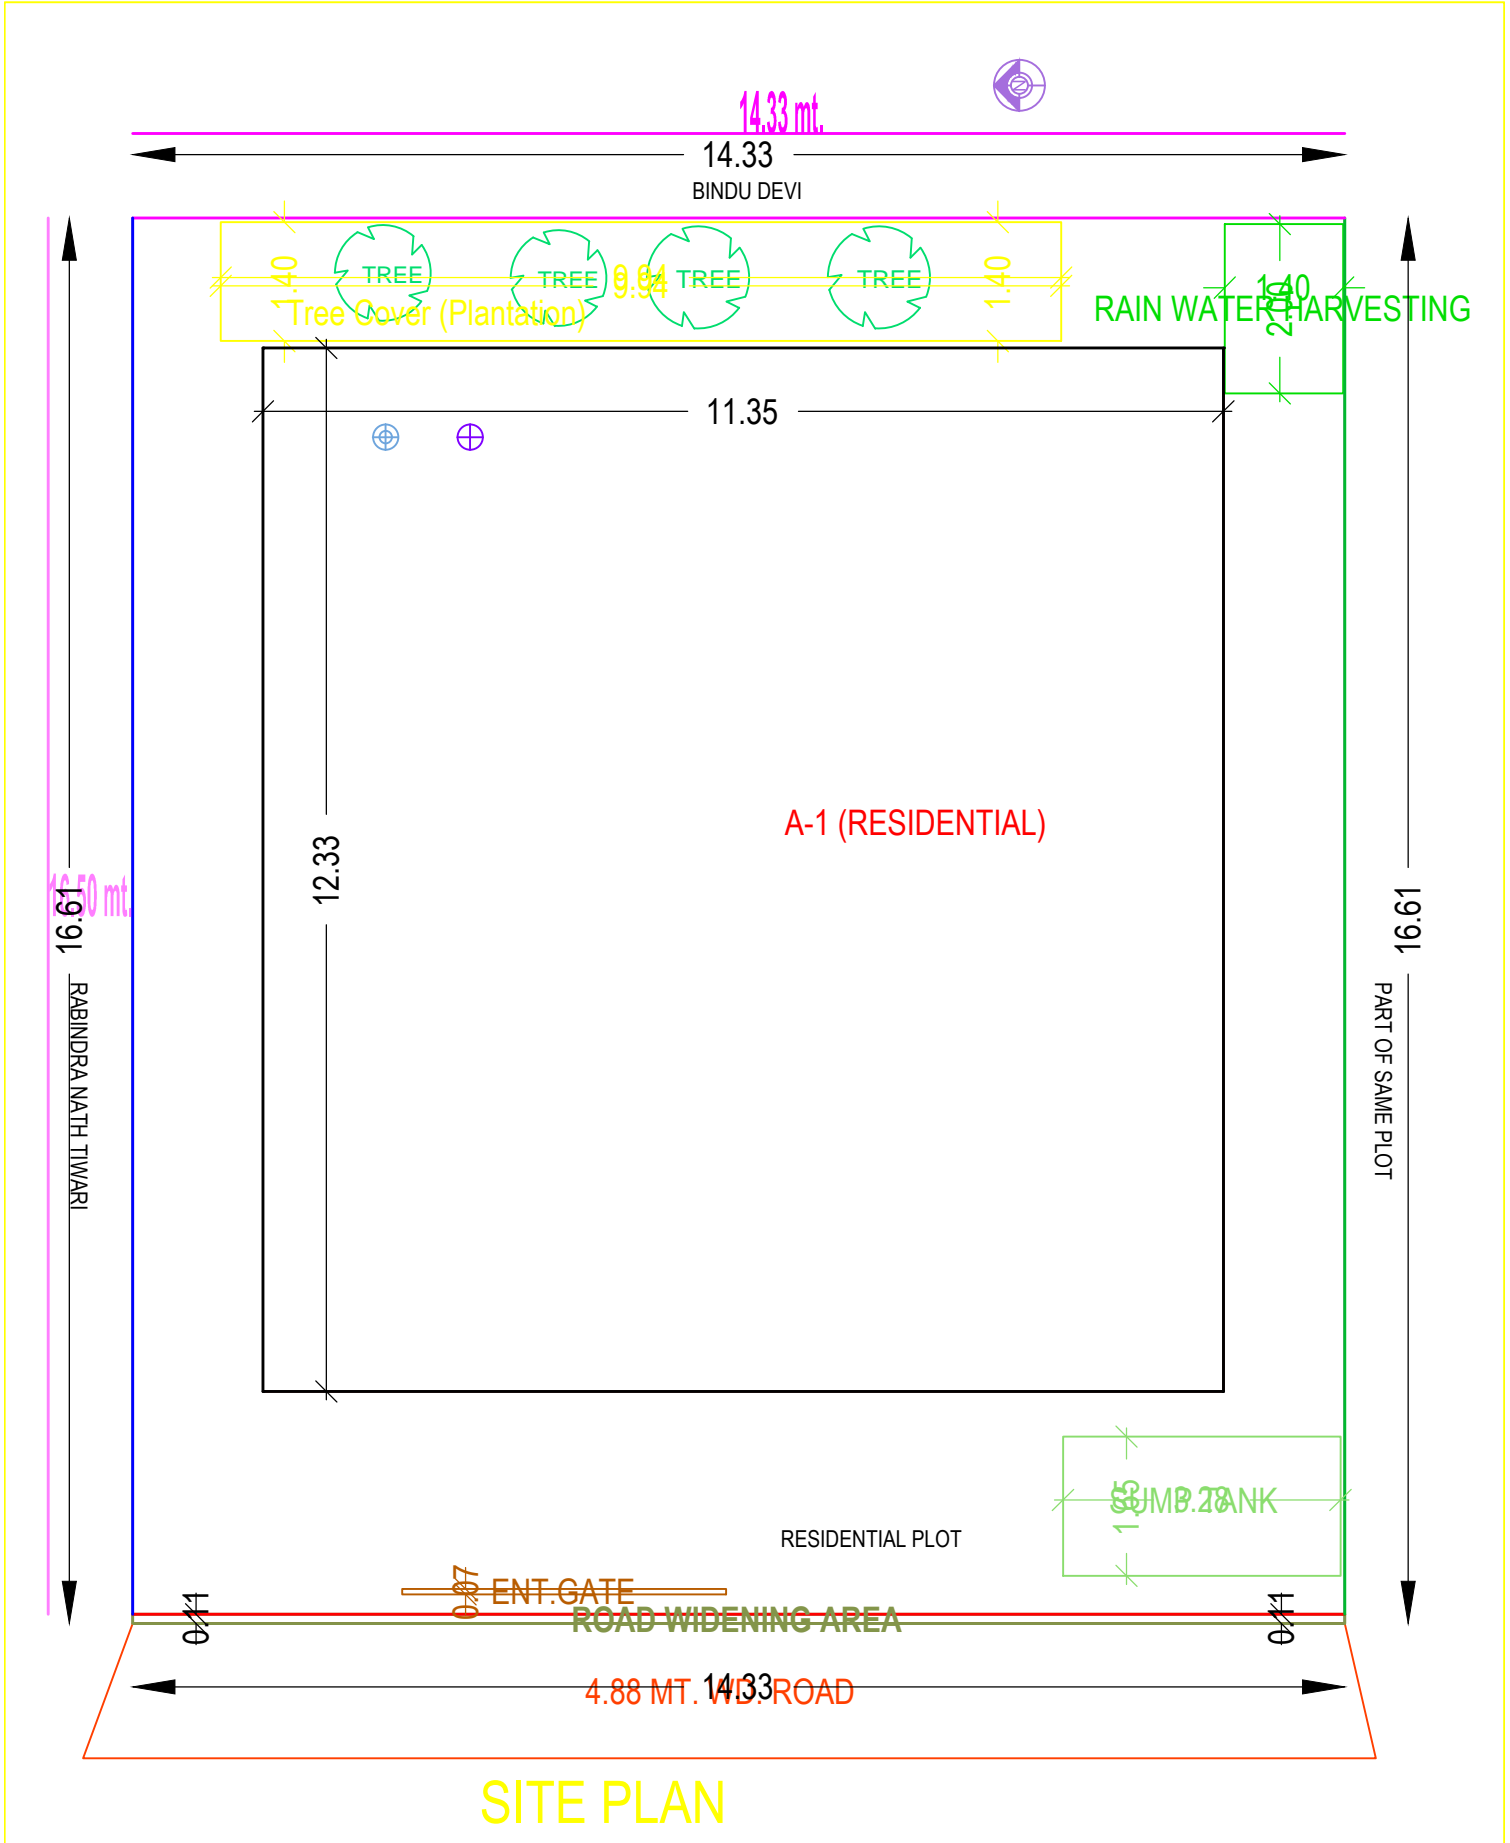

SITE PLAN