



NOTARY DHANBAD

DBA
34827

Before: The Notary Public, Dhanbad.
Affidavit

I, Sanjeet Kumar Singh S/o. *Late Magdeo Singh* aged 52 yrs by faith Hindu, by occupation Business, resident of Panchwati Nagar Bhuli, Nagar 'B' Block, Dhanbad, P.O. Bhuli, P.S. Bank More, Dist. Dhanbad, do hereby solemnly affirm on oath and declare as follows :-

1. That, the landed property under Mouza Bhuli, Khata No. Old 78, New 278, R.S. Plot No. Old 2777 New 2213 has applied for Naksa/Plan.

2. That, I do hereby declare that said landed in front side 0.46 Sq.Mtrs. given for Road Widening.

3. That, statements made are true to my knowledge belief and information and I have concealed nothing.

4. That, I am swearing this affidavit to produce it before the authority concerned for obtaining Naksa Plan from the Nagar Nigam Dhanbad.

16 SEP 2021

36
Date
SI No

Verification

Solemnly affirmed before me by the deponent who is duly identified by Sri N.P. Singh Advocate, Dhanbad.


The statements made are true to my knowledge and belief. I sign this at Dhanbad on 16/09/2021.

Sanjeet Kumar Singh
(Deponent)

Identified by:

N.P. Singh
Advocate
16.9.2021

Notary Public, Dhanbad.

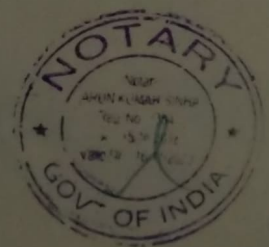


NOTARY
DHANBAD

16.9.2021

Authorised
u/s (8) (1) (a) (8) of the Notaries
Act 1952 (Act No. 51 of 1952)

SITE PLAN

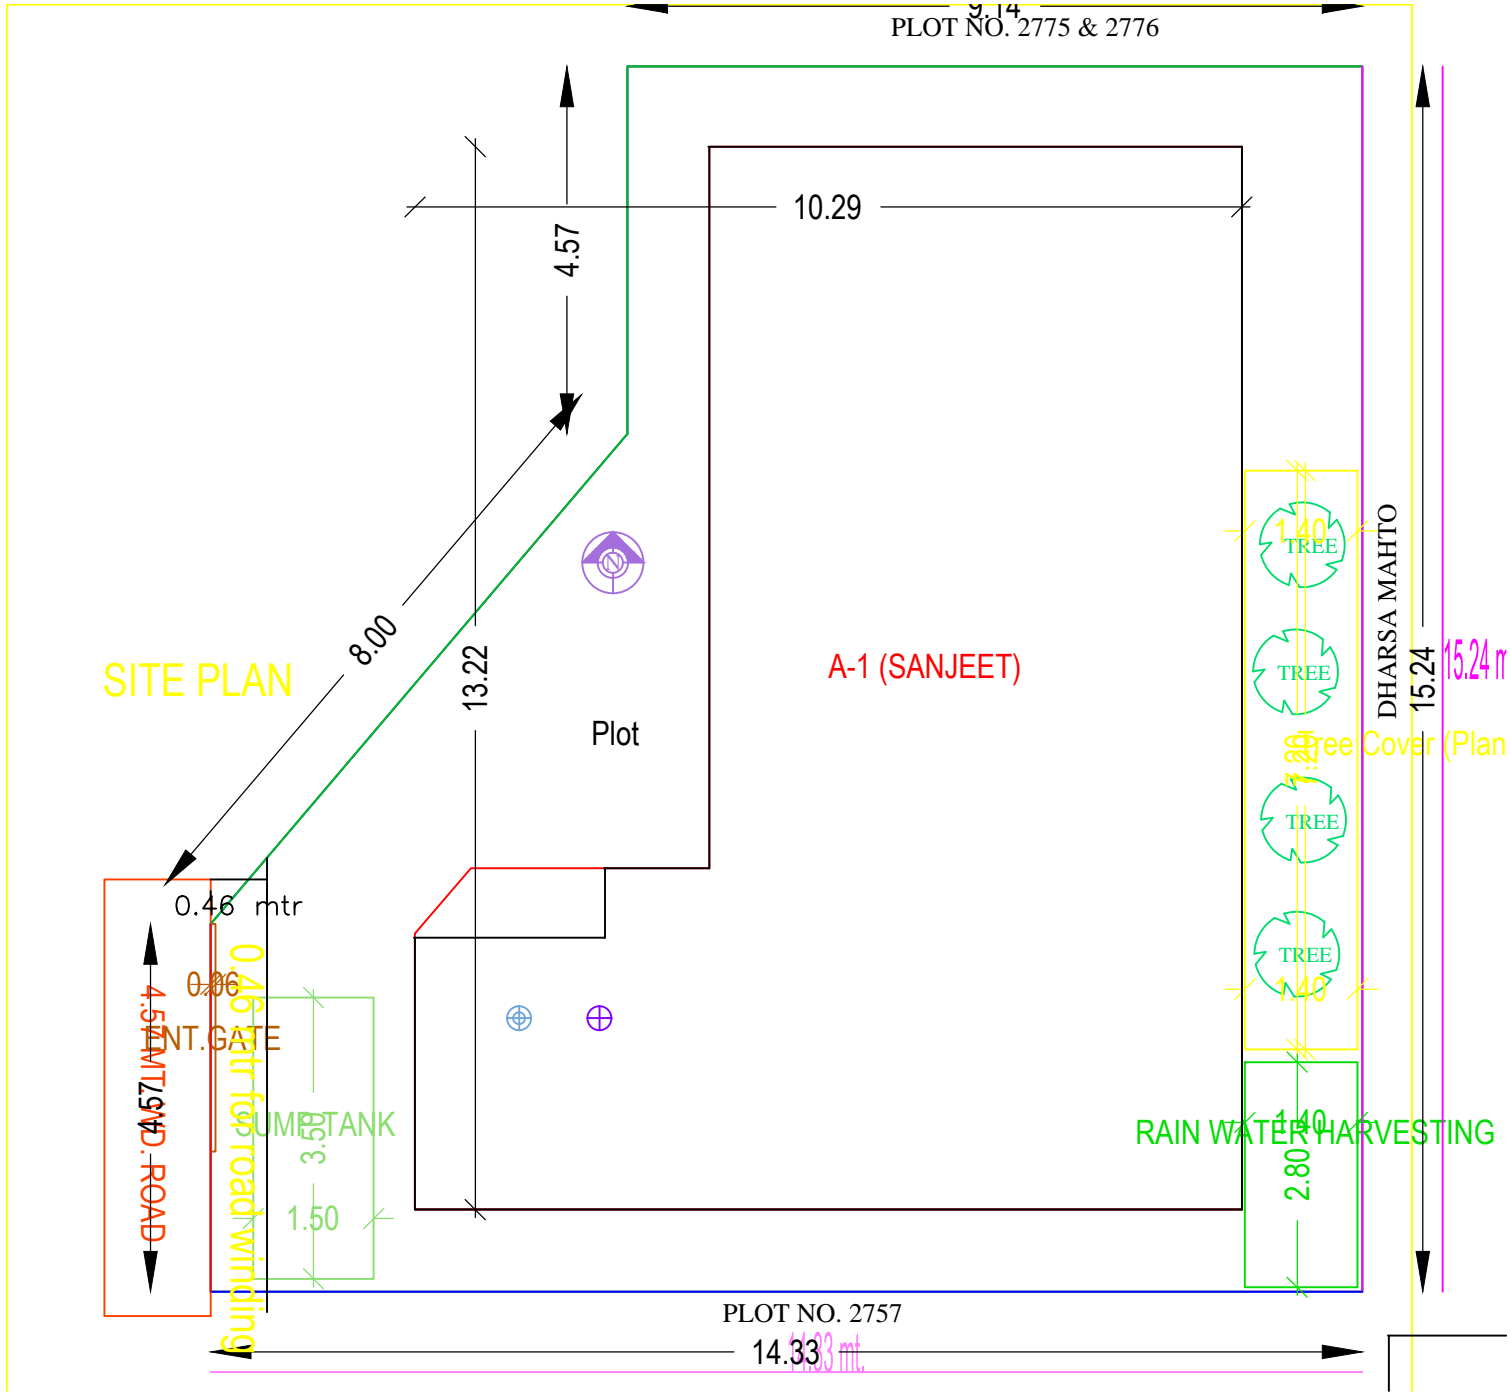

PLOT NO. 2775 & 2776

10.29

4.57

8.00

13.22

Plot

A-1 (SANJEET)

DHARSA MAHTO

15.24

Tree Cover (Plan)

0.46 mtr

4.57 MT WIND ROAD

0.46

GATE

0.46 mtr for road winding

PUMP TANK

1.50

3.50

RAIN WATER HARVESTING

1.40

1.40

1.40

1.40

1.40

1.40

PLOT NO. 2757

14.33 mt.