
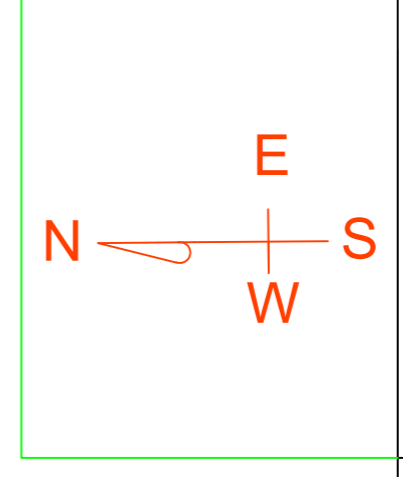
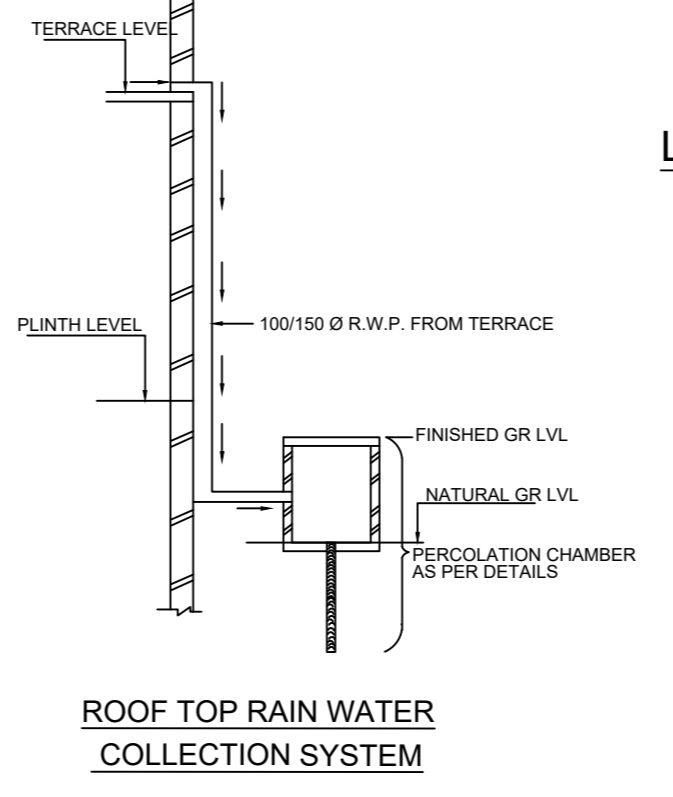
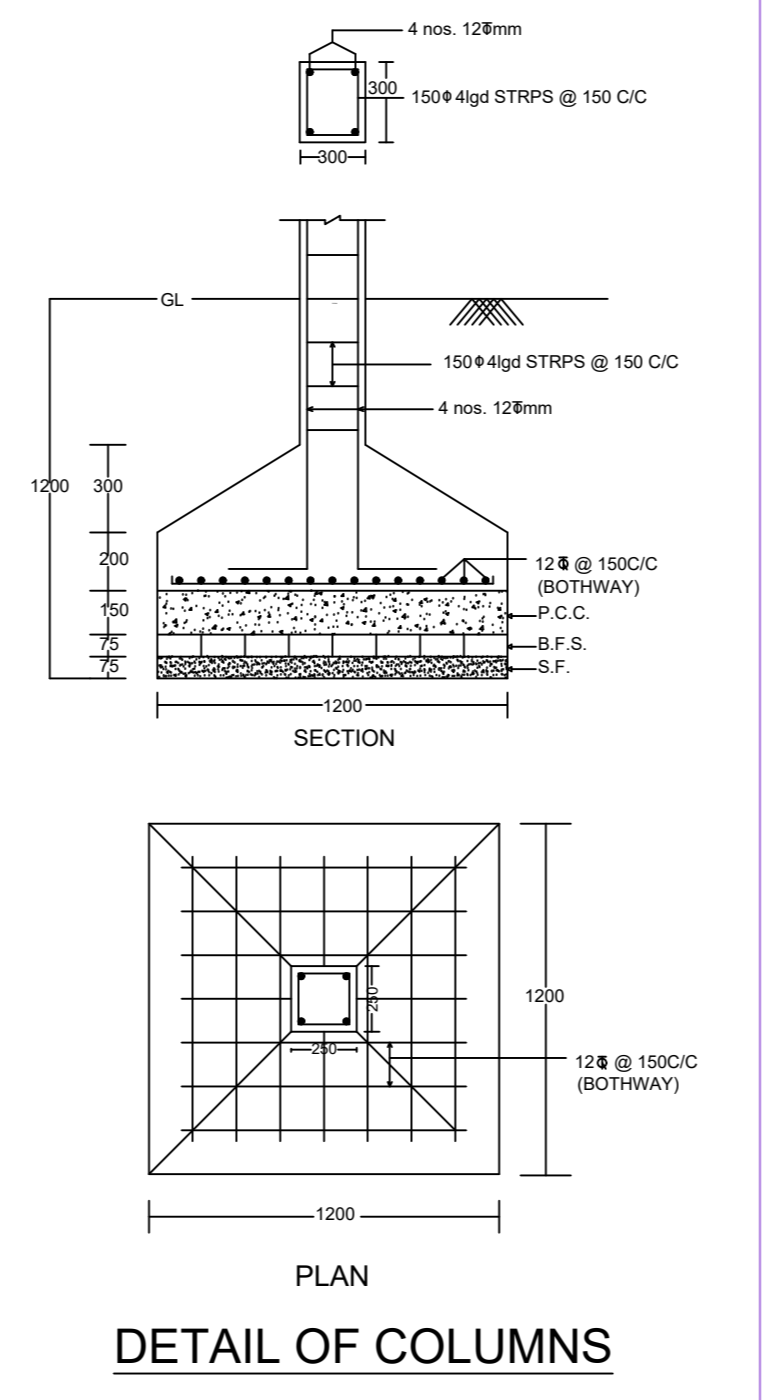
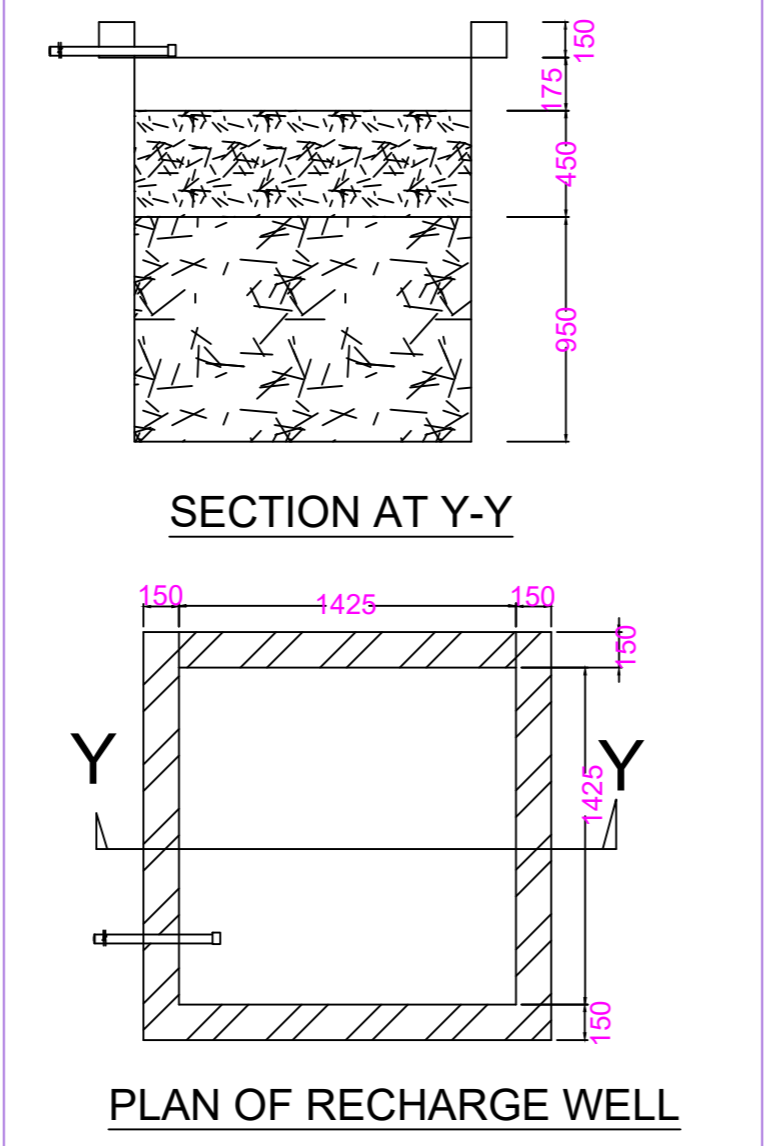
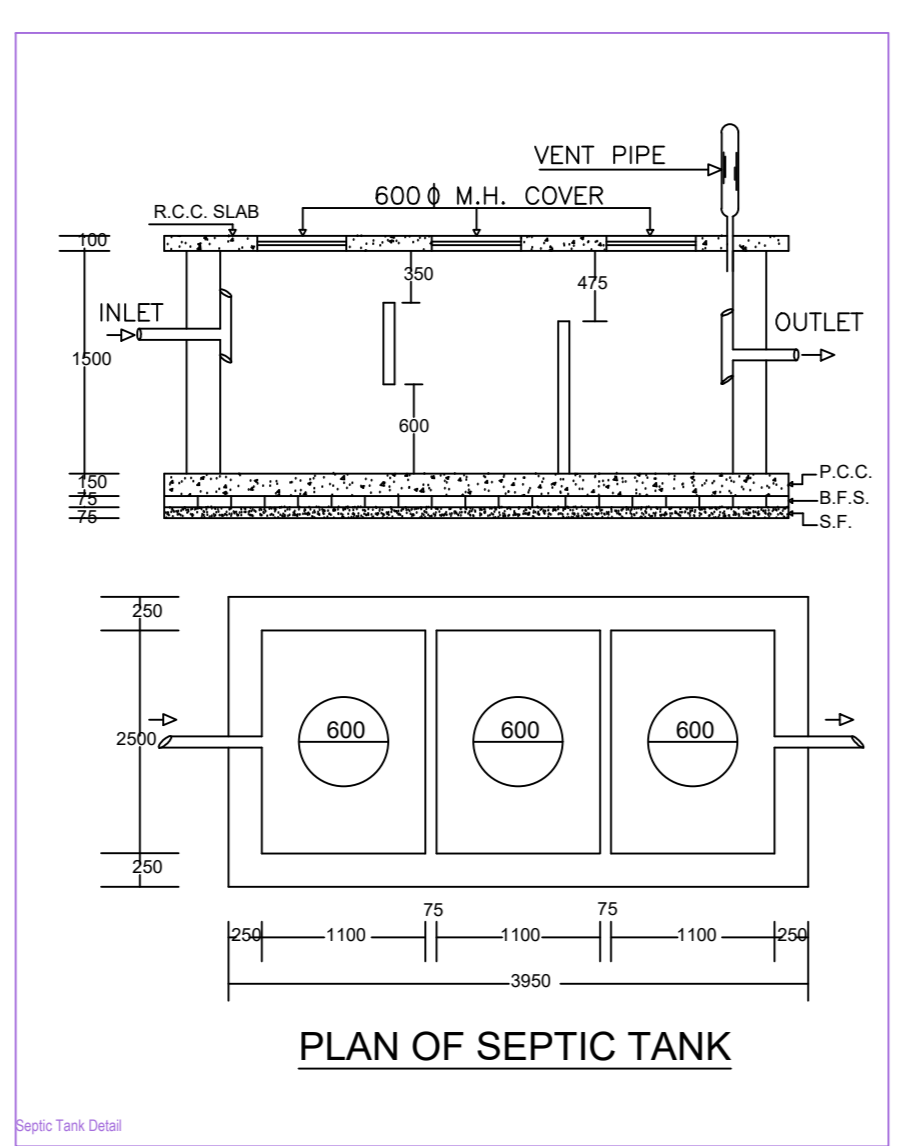


Project Title: SRI INDRADEO SHARMA

AREA STATEMENT DRAWING MUNICIPAL CORPORATION		VERSION NO. 1.0.15
PROJECT DETAIL	Plot No. 595	SECTION
Project: SHARAD URBAN LOCAL BODIES	Plot Use: Residential	
Location: SHARAD	Land Use Zone: Residential	
Application Type: General Proposal	Scheme/Block/Phase:	
Project Type: Building Permission	Plot No.:	
Area of Development: None	Area of Plot:	
Location: SHARAD	Section No.:	
Ward/Zone Name:	Zone No.:	
Ward No.:	Sub-Section No.:	
Road Name:	Road No.:	
Road Width:	Plot Area:	
Plot Area:	Plot Area:	
Plot Area:	Plot Area:	

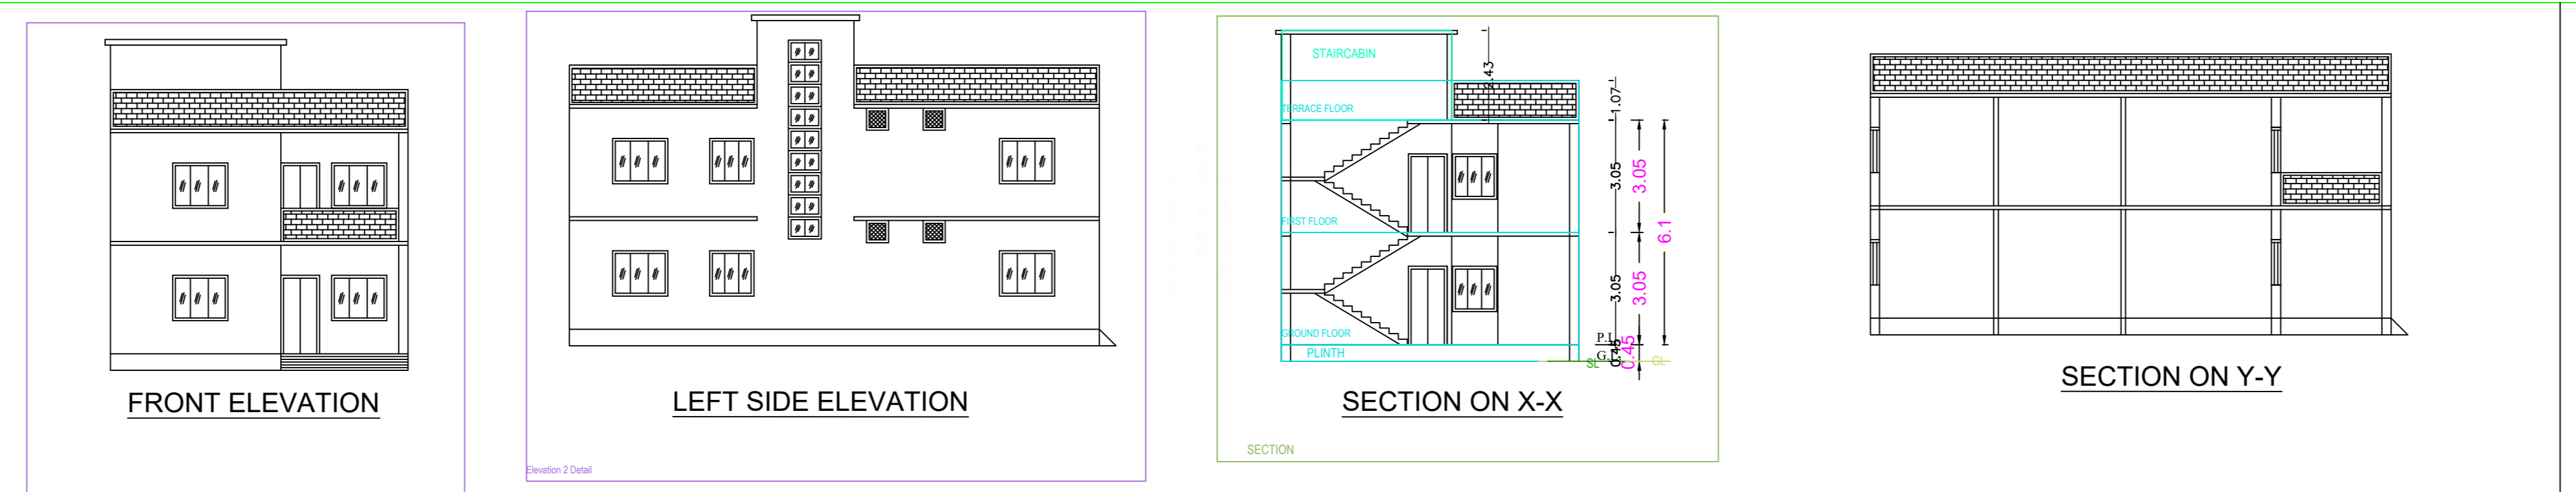

**BRIEF SPECIFICATION**  
 FOUNDATION..... CEMENT CONCRETE (1:1.5:3)  
 BRICK WORK IN FOUNDATION & SUPERSTRUCTURE  
 FIRST CLASS BRICK WORK IN CEMENT MORTAR (1:6)  
 D.P.C.....25 D.P.C. IN CEMENT CONCRETE (1:2:4)  
 FLOOR.....25 I.P.S. OVER 75 P.C.C.  
 ROOF.....100 THK. R.C.C. ROOF (1:1.5:3)  
 LINTEL.....150 THK. R.C.C. LINTEL (1:1.5:3)  
 STAIRS..... RISE-- 150, TREAD-- 250

**DETAILS OF AREA**

TOTAL AREA (AS PER SITE)	167.17 SQM.
GROUND FLOOR AREA	115.31 SQM.
FIRST FLOOR AREA	115.31 SQM.
TOTAL COVERED AREA	230.62 SQM.
% PLINTH AREA	69.50 %
FAR	1.39

**SCHEDULE**






D = 1.200X2.100	W1 = 1.500X1.200
D1 = 1.050X2.100	V = 0.600X0.600
D2 = 0.900X2.100	

**TITLE OF DRAWING**  
 PLAN OF PROPOSED RESIDENTIAL BUILDING OF (SRI INDRADEO SHARMA S/O LATE SAROWAR SHARMA UNDER MOUZA - SABALPUR, NO- 11, KHATA NO- 15, PLOT NO.- 595 IN THE DIST. OF DHANBAD (JHARKHAND).

SIGNATURE OF OWNER

SIGNATURE OF ENGINEER

SCALE ALL DIMENSION ARE IN METRE

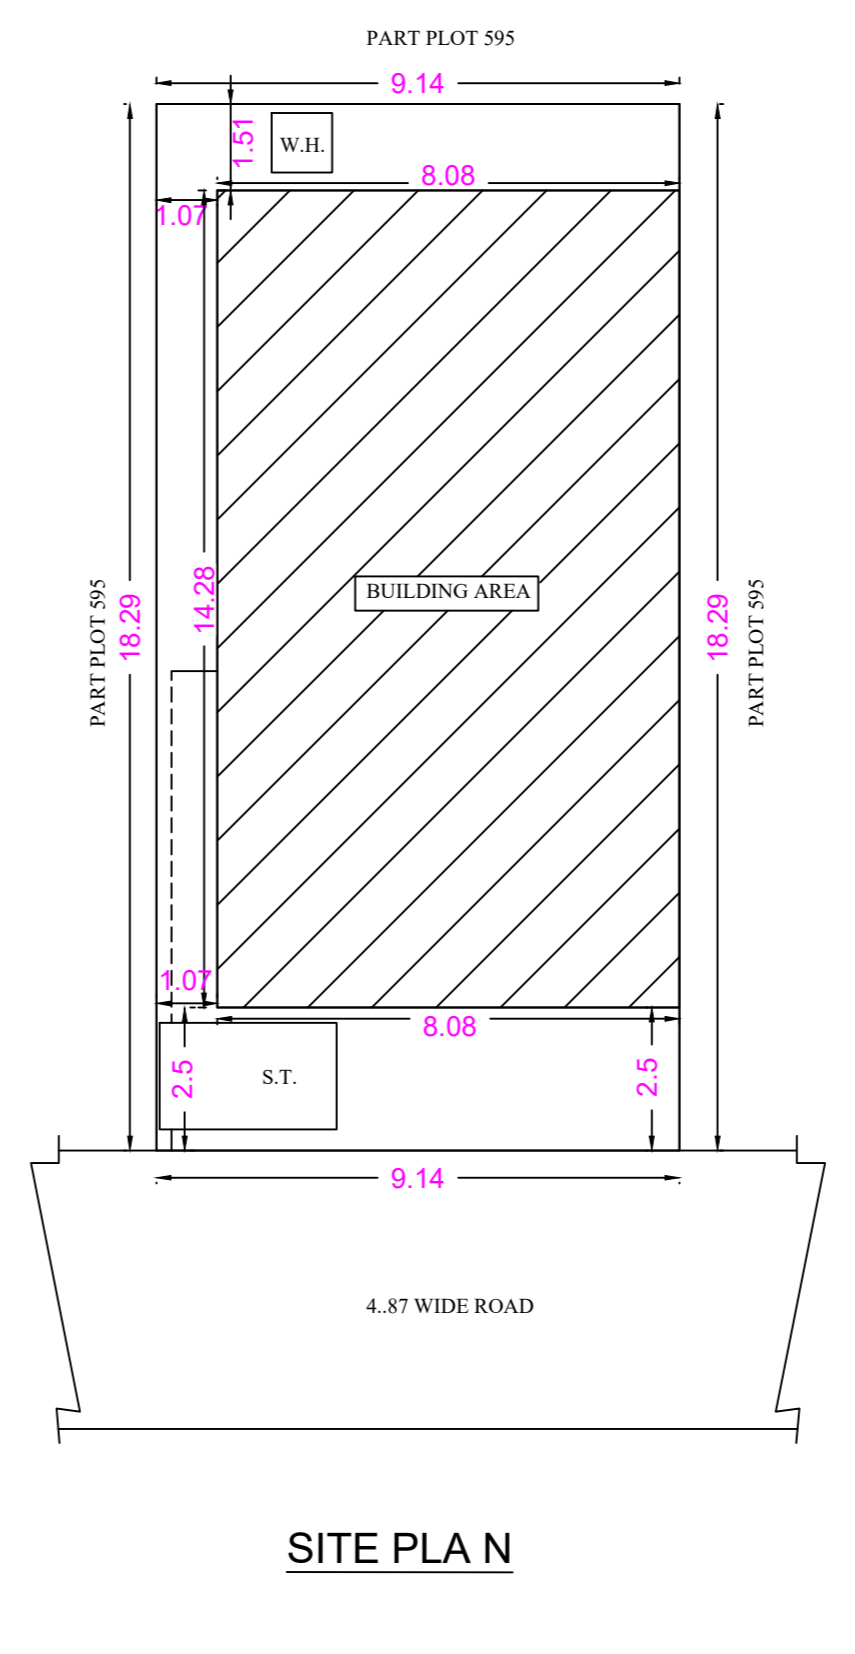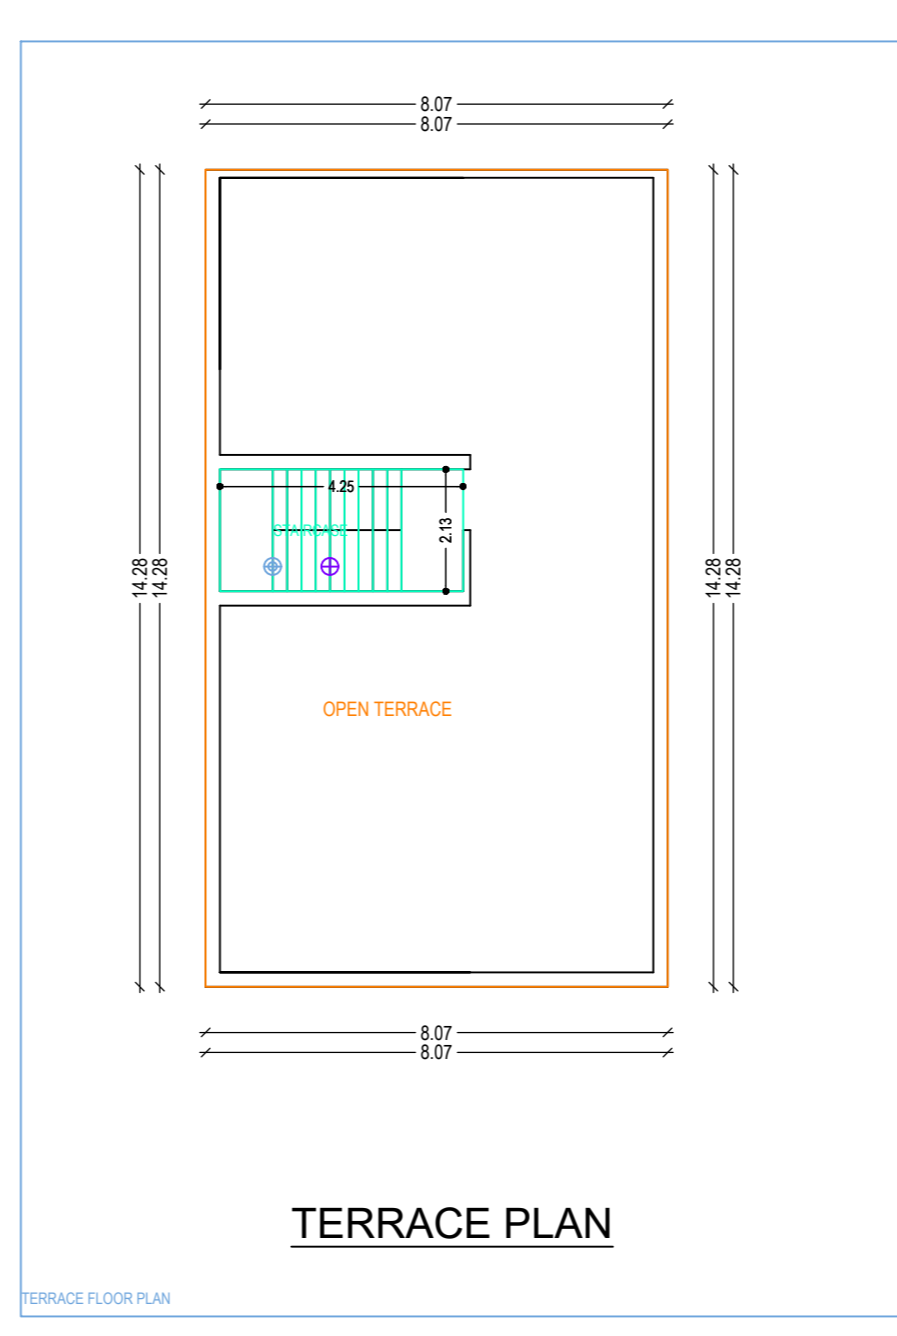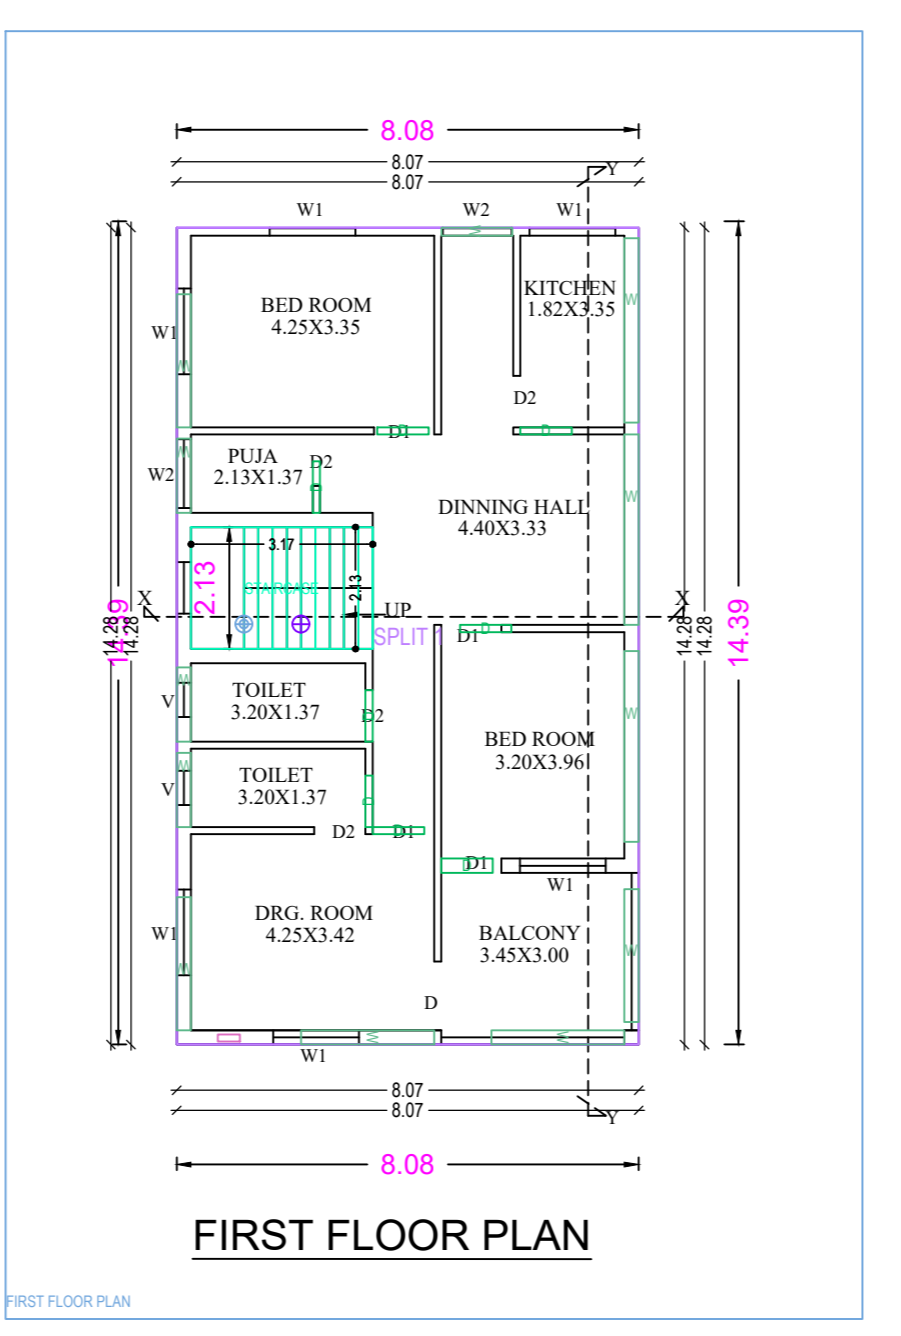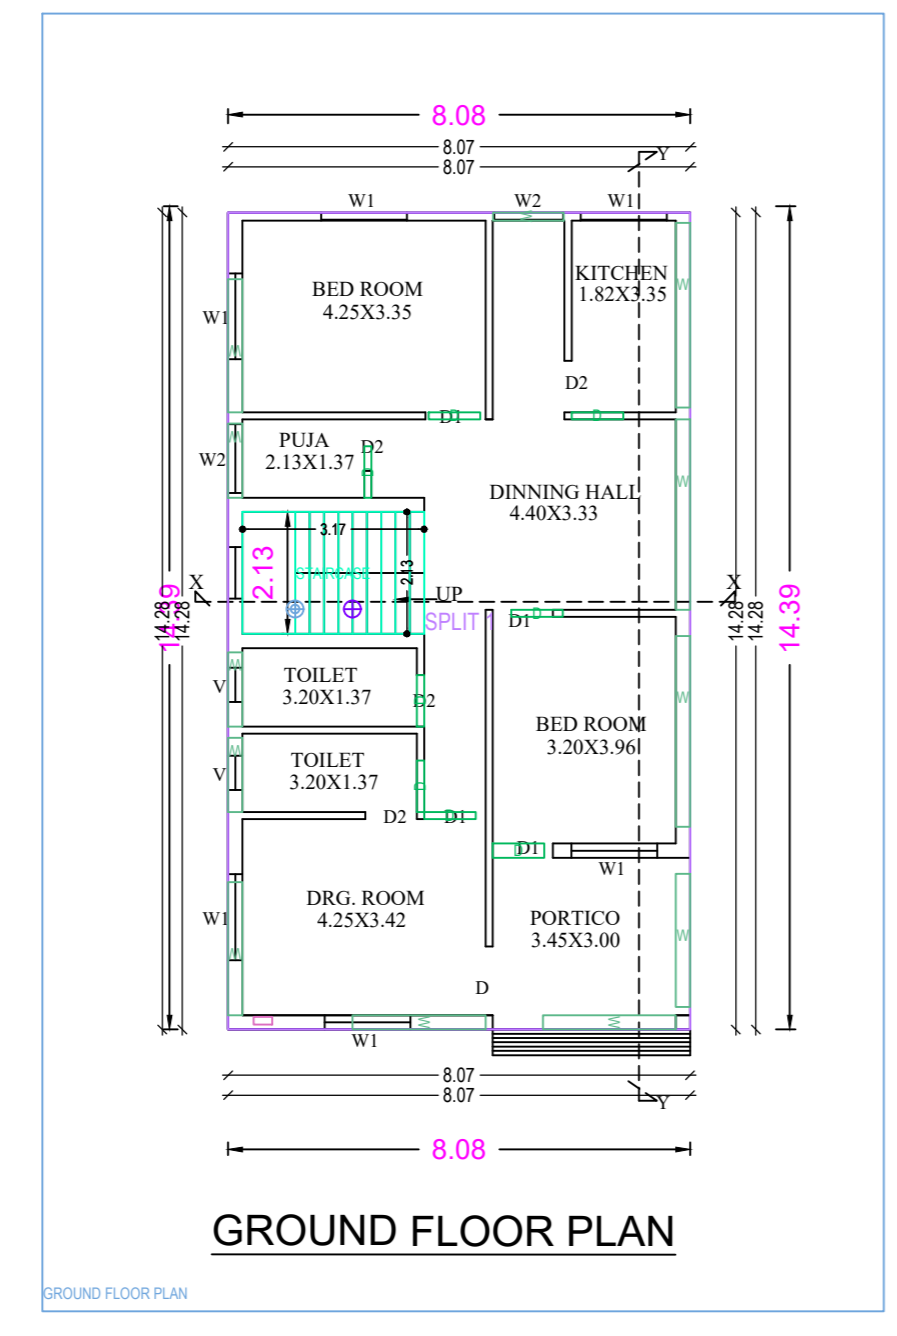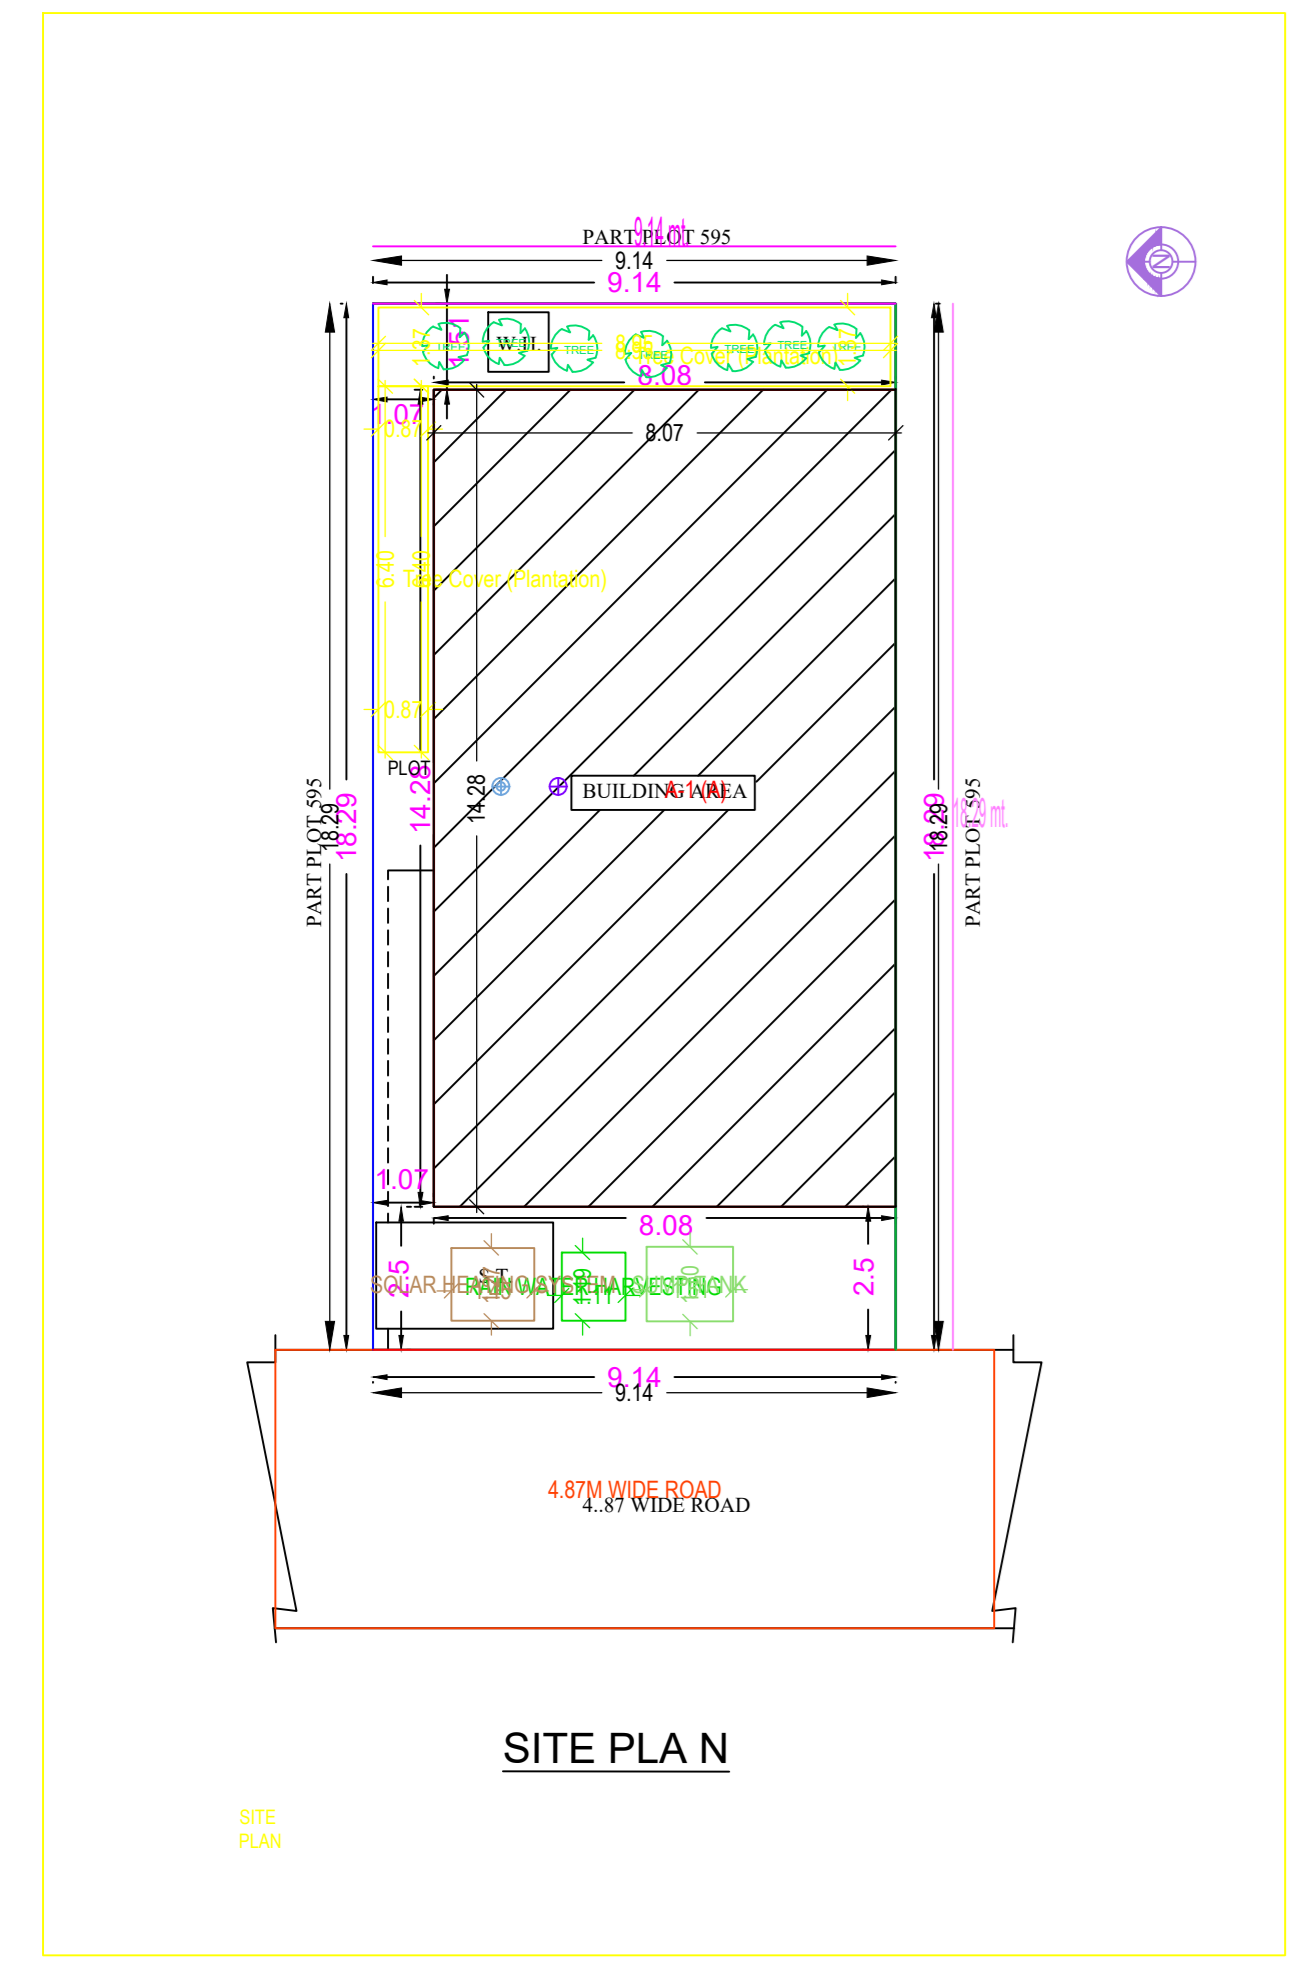

**Building A (A)**

Floor Name	Total Built Up Area (Sq.m)	Proposed FAR Area (Sq.m)	Total FAR Area (Sq.m)	Trest No.
Ground Floor	115.31	115.31	115.31	01
First Floor	115.31	115.31	115.31	02
Terrace Floor	0.00	0.00	0.00	00
Total	230.62	230.62	230.62	01
No. of Same Buildings	1	230.62	230.62	01

**SCHEDULE OF JOINEERY:**

BUILDING NAME	NAME	LENGTH	HEIGHT	NO.
A/A	D	0.90	2.10	18
A/A	W	-	-	18

**SCHEDULE OF JOINEERY:**

BUILDING NAME	NAME	LENGTH	HEIGHT	NO.
A/A	W	1.34	1.20	02
A/A	W	1.30	1.20	06
A/A	W	2.33	1.20	10
A/A	W	3.22	1.20	02
A/A	W	3.33	1.20	04
A/A	D	-	-	01

**UmBUA Table for Building A (A)**

FLOOR	Name	UmBUA Type	UmBUA Area	Comp Area	No. of Rooms	No. of Tenants
GROUND FLOOR PLAN	SPLIT 1	FLAT	230.62	230.62	9	1
TERR	-	-	230.62	230.62	18	1