
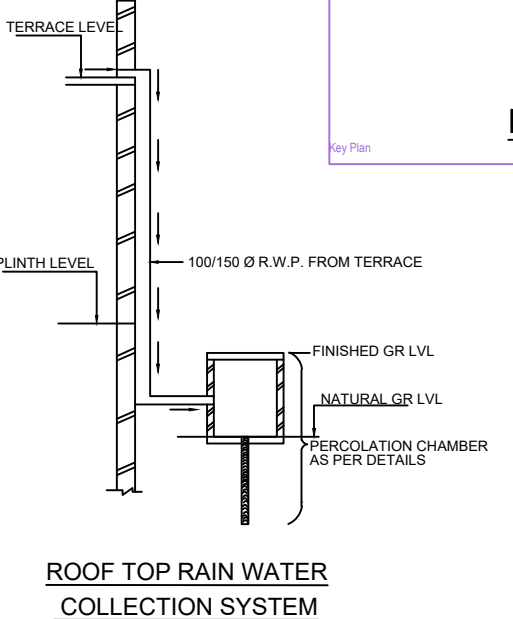
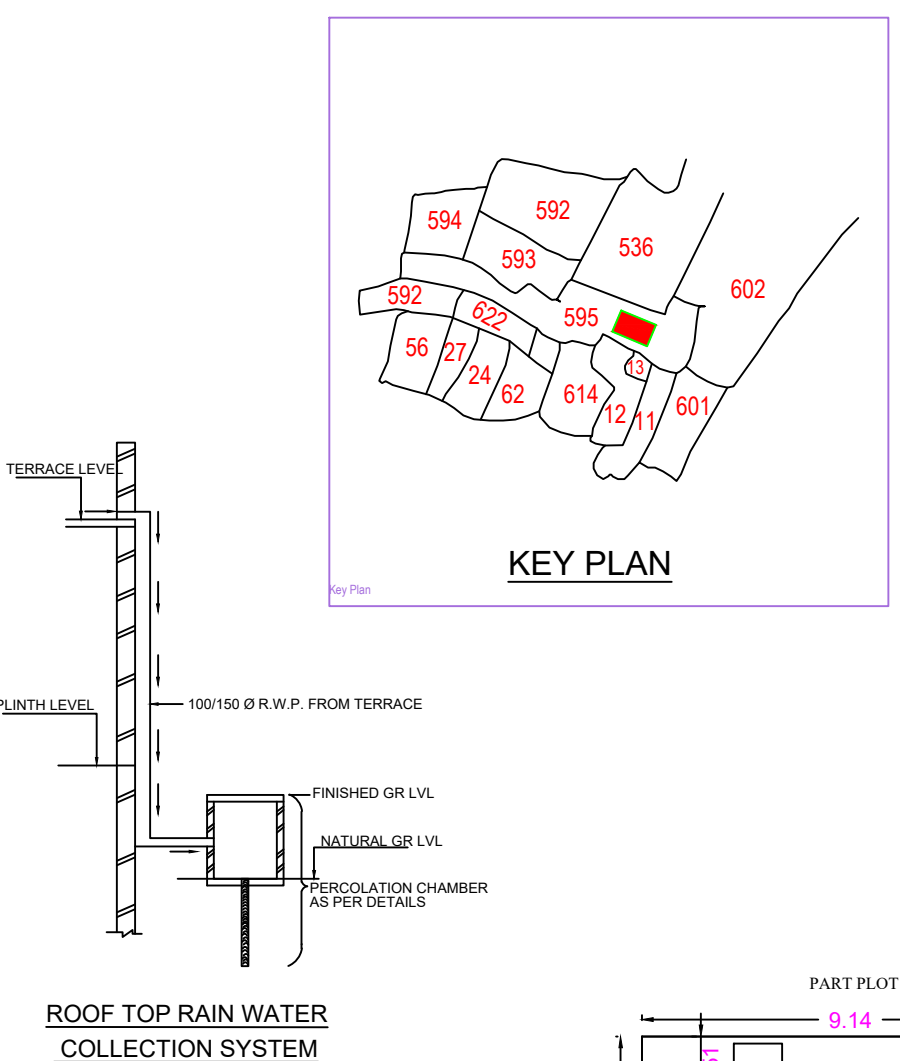
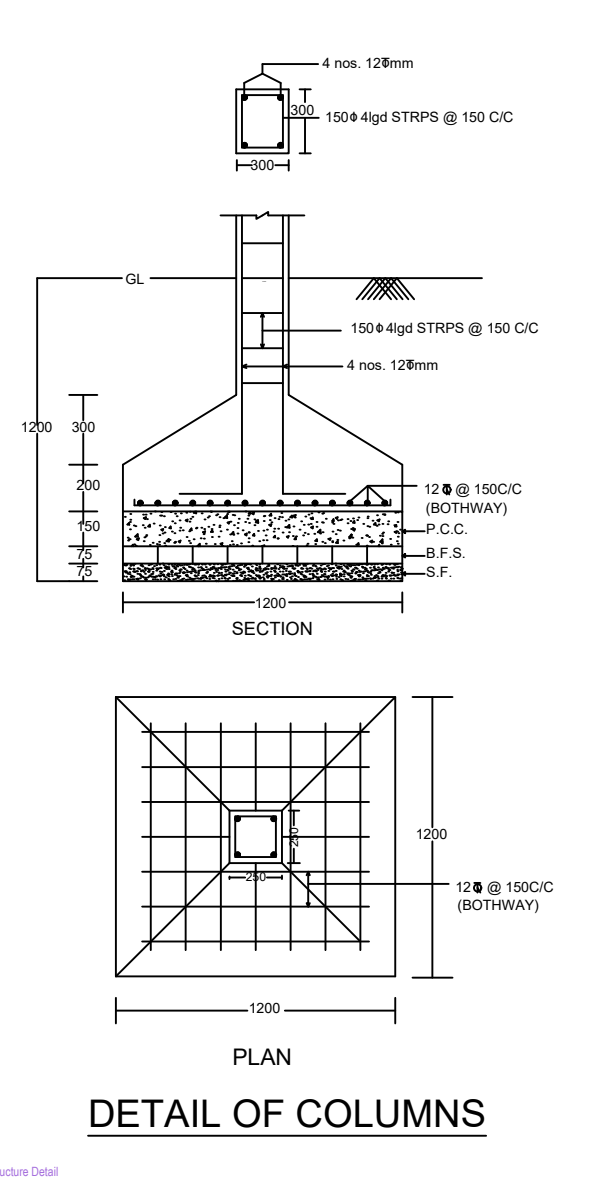
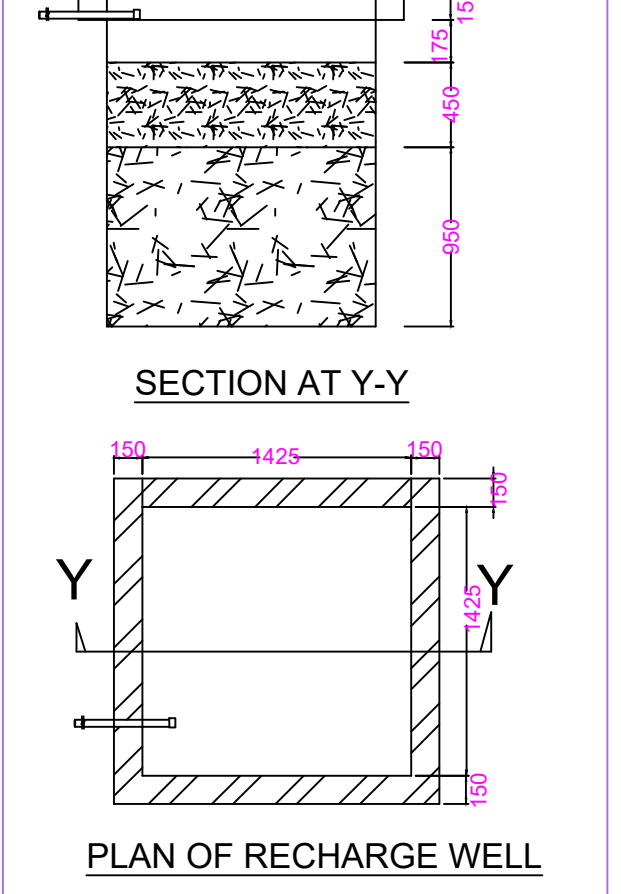
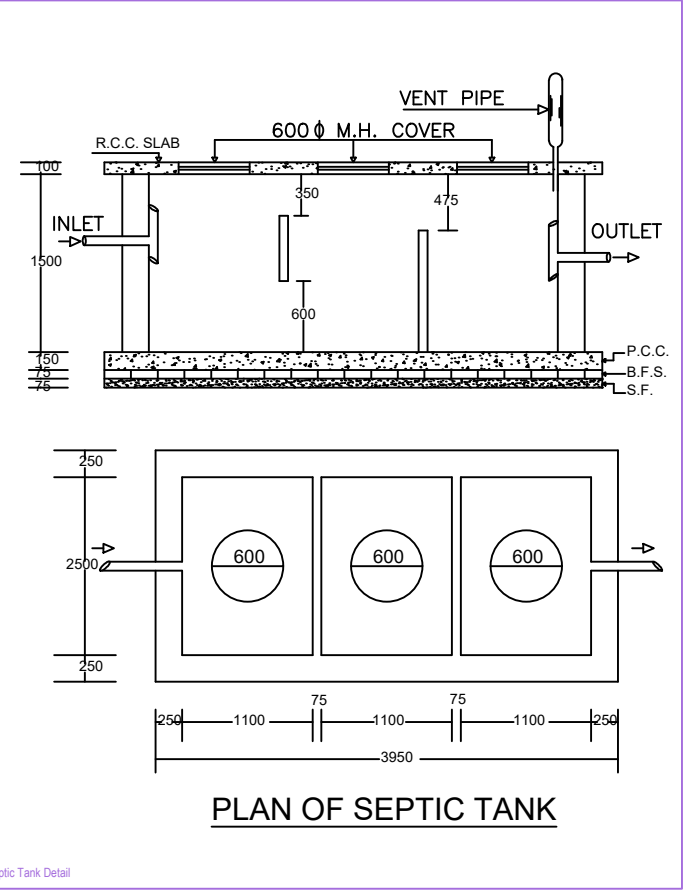
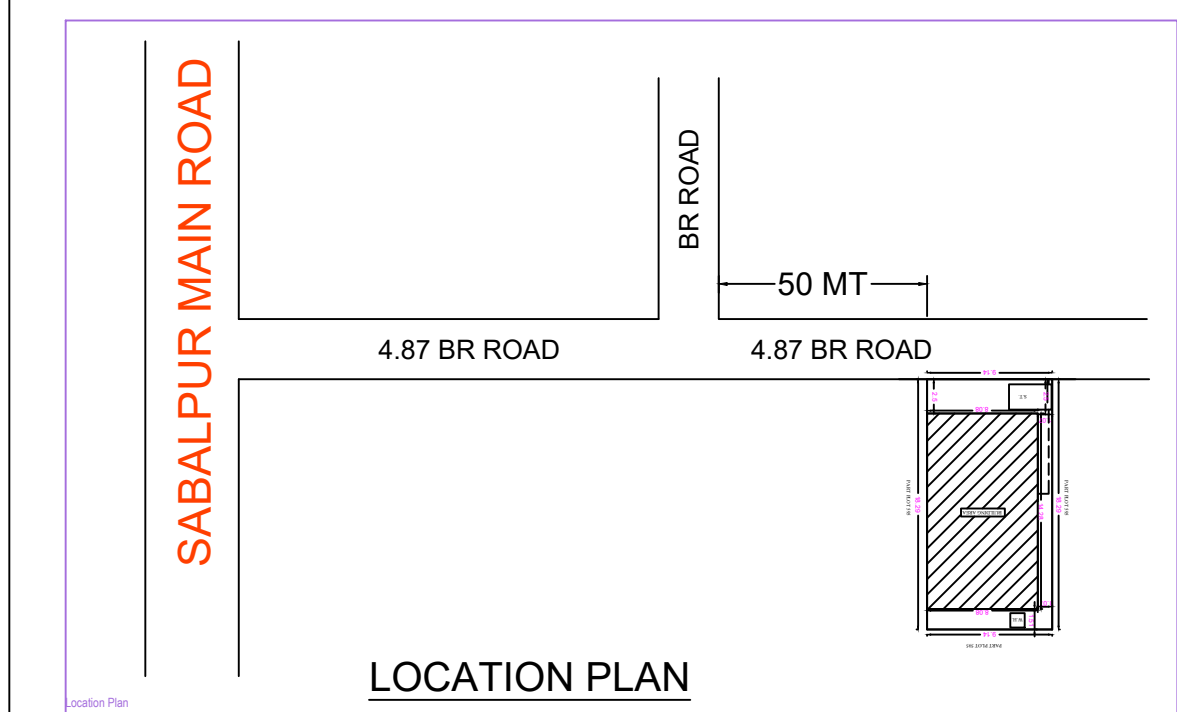
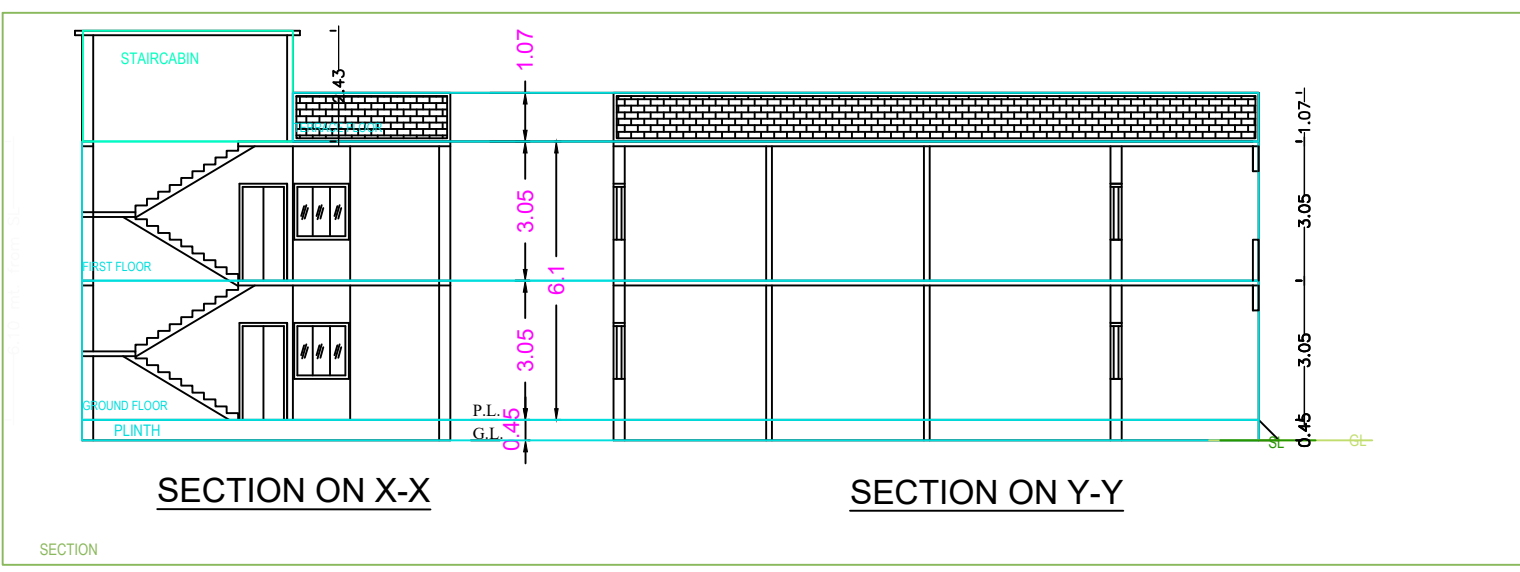
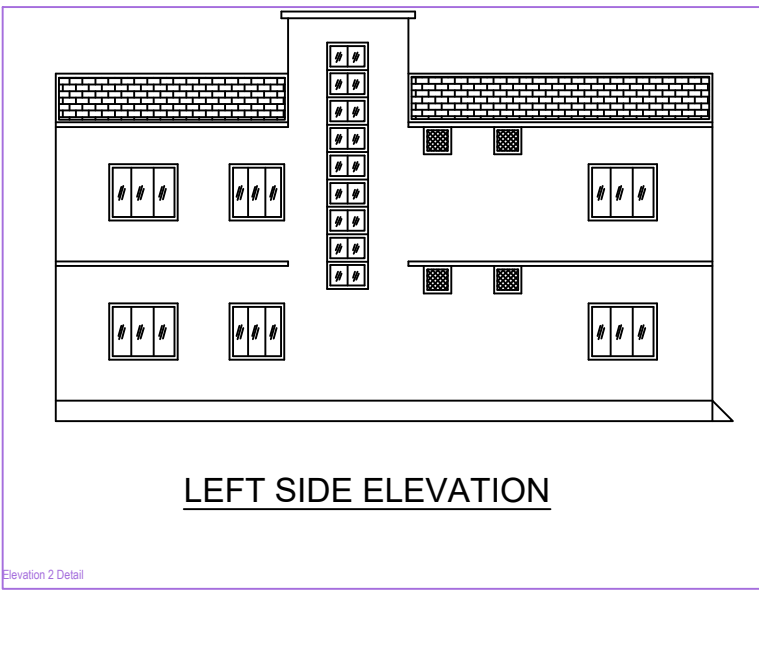


Project Title: SRI INDRADEO SHARMA

AREA STATEMENT (DHANBAD MUNICIPAL CORPORATION)	VERSION NO. 1.0	VERSION DATE: 30/08/2018
PROJECT TITLE:	Plot No. Residential	
REGION: JHARKHAND URBAN LOCAL BODIES	Plot No. Residential	
PROJECT CATEGORY: General Proposal	Plot No. Residential	
PROJECT TYPE: Building/Extension	Plot No. Residential	
Nature of Development: New	Plot No. Residential	
Location: 100 Meter	Plot No. Residential	
SSD Location: NA	Plot No. Residential	
Road No.: NA	Plot No. Residential	
Road/Street: NA	Plot No. Residential	
East: NA	Plot No. Residential	
West: NA	Plot No. Residential	

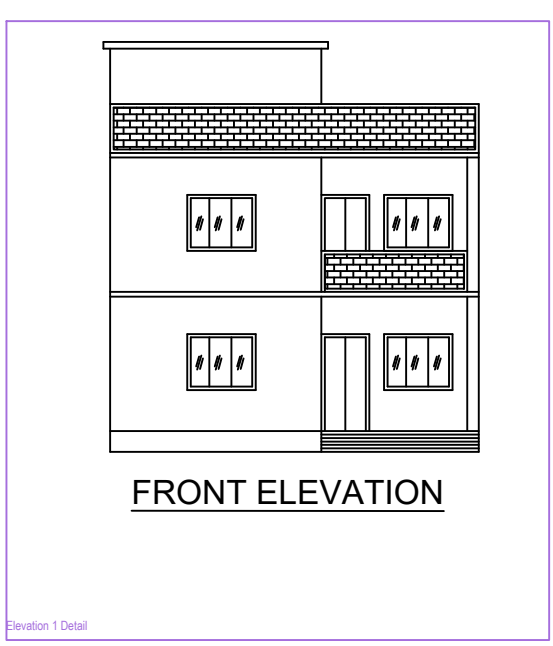

FOUNDATION----- CEMENT CONCRETE (1:1.5:3)
 BRICK WORK IN FOUNDATION & SUPERSTRUCTURE
 FIRST CLASS BRICK WORK IN CEMENT MORTAR (1:6)
 D.P.C.----- 25 D.P.C. IN CEMENT CONCRETE (1:2:4)
 FLOOR----- 25 I.P.S. OVER 75 P.C.C.
 ROOF----- 100 THK. R.C.C. ROOF (1:1.5:3)
 LINTEL----- 150 THK. R.C.C. LINTEL (1:1.5:3)
 STAIRS----- RISE-- 150, TREAD-- 250

DETAILS OF AREA	
TOTAL AREA (AS PER SITE)	167.17 SQM.
GROUND FLOOR AREA	115.31 SQM.
FIRST FLOOR AREA	115.31 SQM.
TOTAL COVERED AREA	230.62 SQM.
% PLINTH AREA	69.50 %
FAR	1.39






SCHEDULE	
D = 1.200X2.100	W1 = 1.500X1.200
D1 = 1.050X2.100	V = 0.600X0.600
D2 = 0.900X2.100	

TITLE OF DRAWING
 PLAN OF PROPOSED RESIDENTIAL BUILDING OF (SRI INDRADEO SHARMA S/O LATE SAROWAR SHARMA UNDER MOUZA - SABALPUR, NO.- 11, KHATA NO.- 15, PLOT NO.- 595 IN THE DIST. OF DHANBAD (JHARKHAND).

SIGNATURE OF OWNER

SIGNATURE OF ENGINEER

SCALE ALL DIMENSION ARE IN METRE

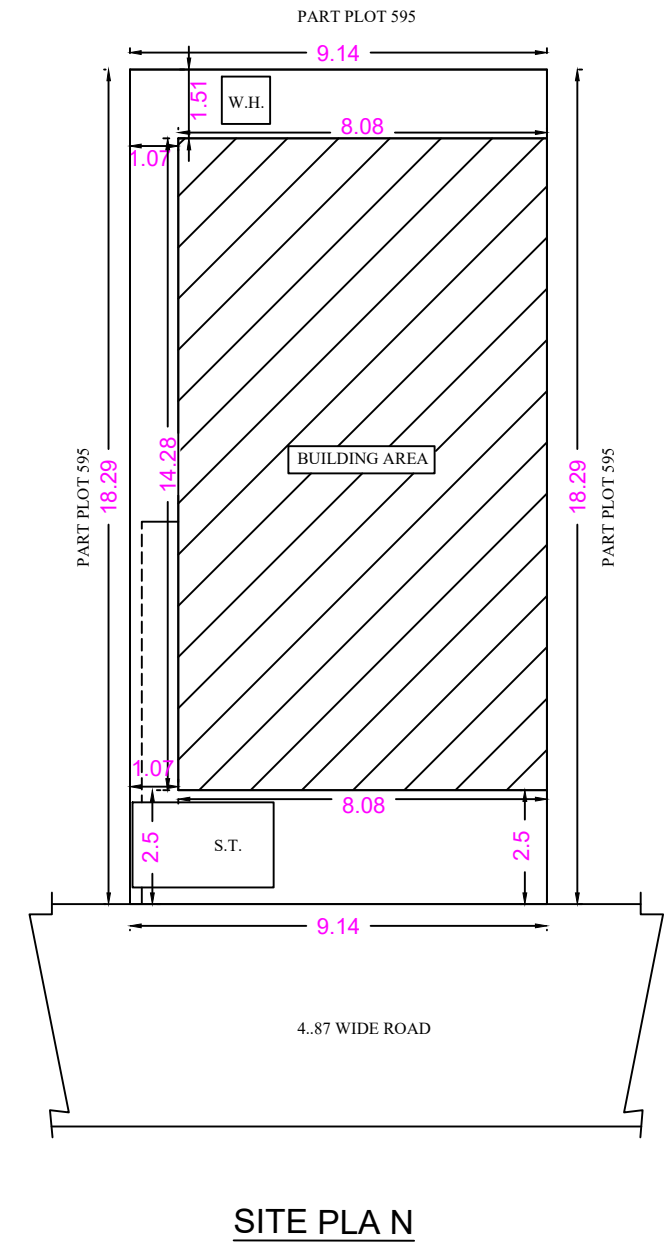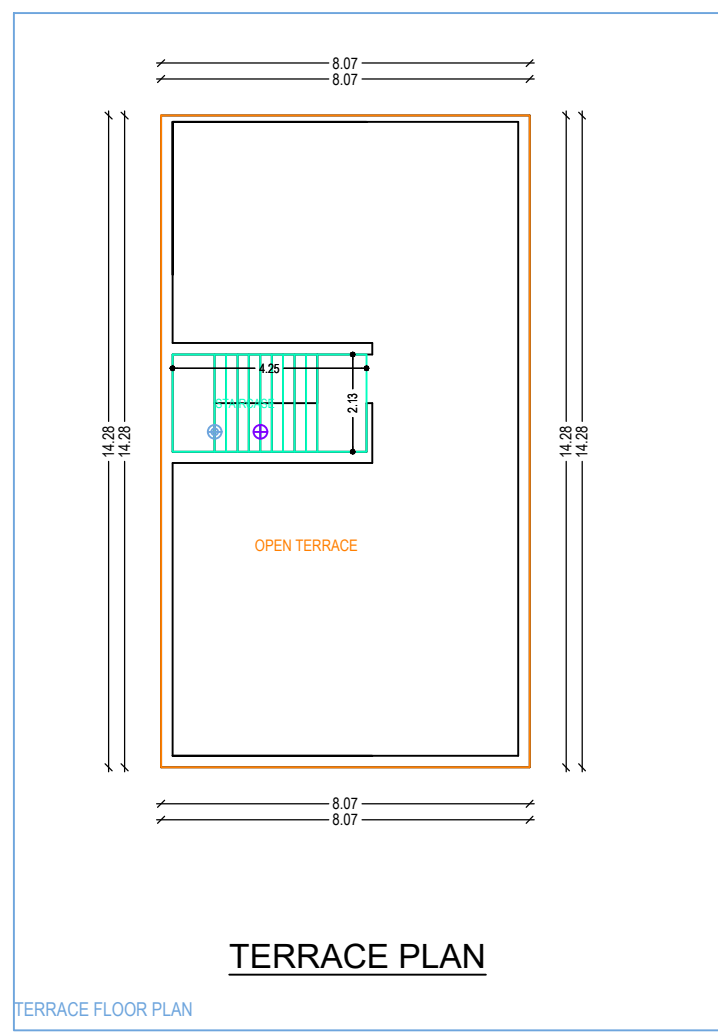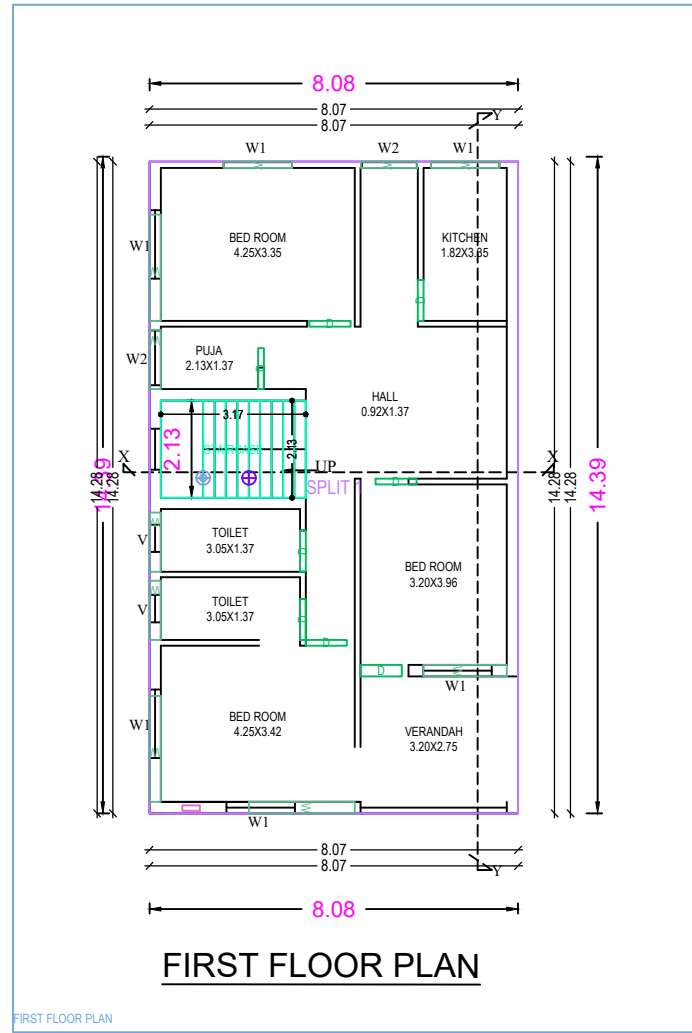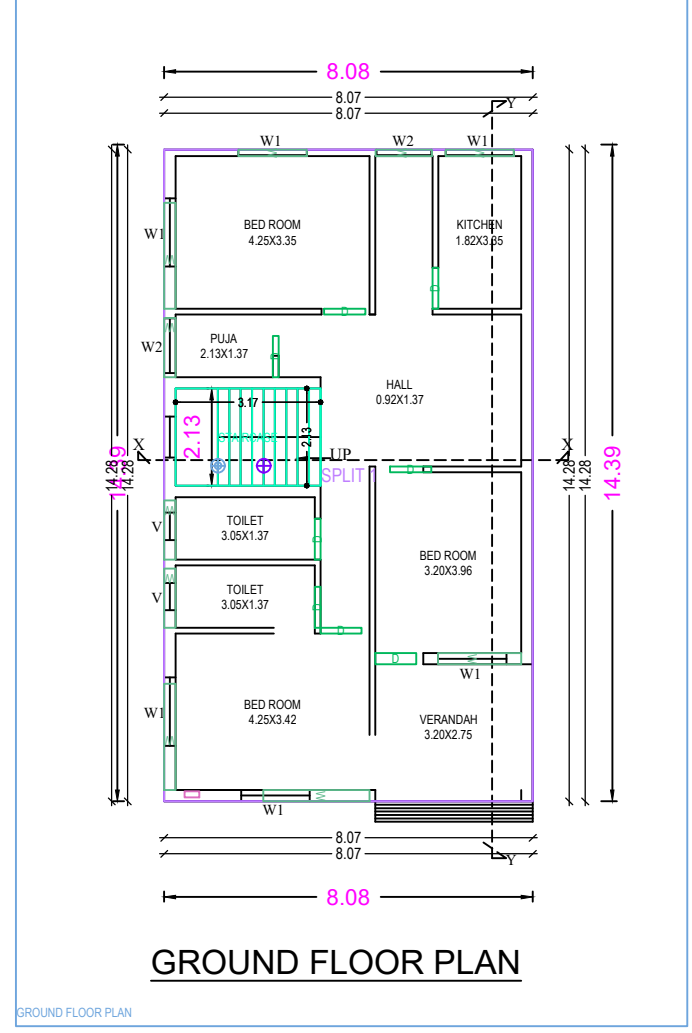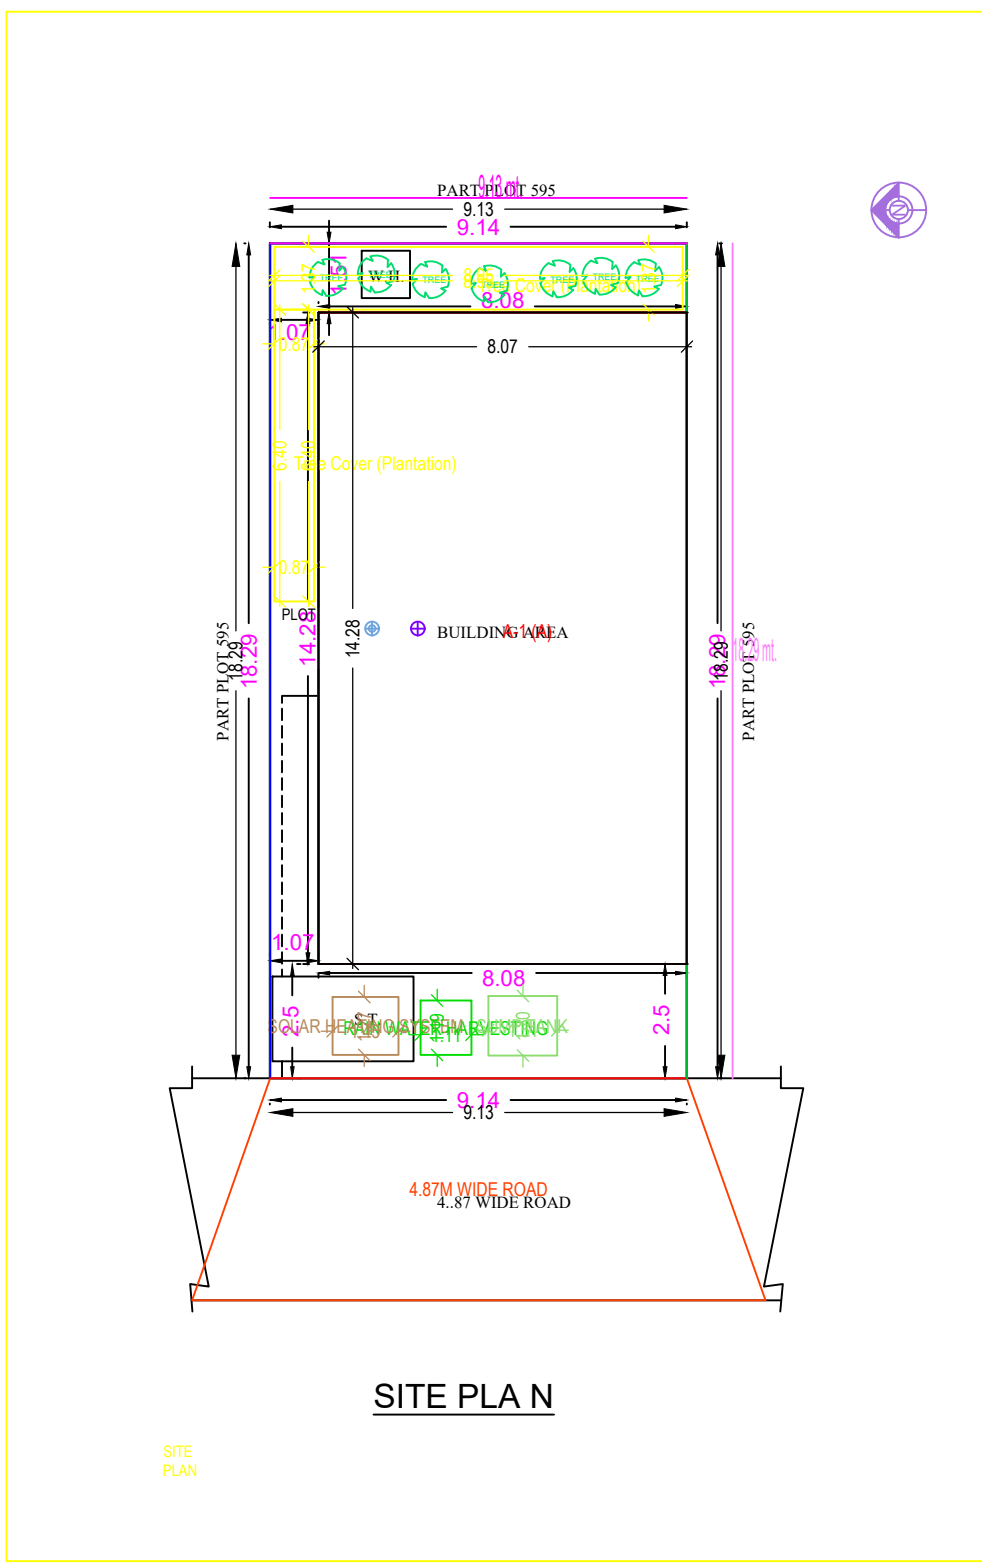

Building A (A)					
Floor Name	Total Built Up Area (Sq. m.)	Proposed FAR Area (Sq. m.)	Total FAR Area (Sq. m.)	Time (Hr.)	
Ground Floor	115.31	115.31	115.31	01	
First Floor	115.31	115.31	115.31	01	
Terrace Floor	0.00	0.00	0.00	00	
TOT	230.62	230.62	230.62	01	
Total Number of Same Buildings	1				
TOT	230.62	230.62	230.62	01	

SCHEDULE OF JOINERY:					
BUILDING NAME	NAME	LENGTH	HEIGHT	NO.	
A/A	D	0.90	2.10	16	
SCHEDULE OF JOINERY:					
BUILDING NAME	NAME	LENGTH	HEIGHT	NO.	
A/A	W	1.24	1.20	02	
A/A	W	1.30	1.20	02	
A/A	W	1.50	1.20	04	
A/A	W	1.60	1.20	02	
A/A	W	2.23	1.20	02	
TOT				20	

UNBILTA Table for Building A (A)						
FLOOR	Slp	Slp Type	Useful Area	Carpet Area	No. of Rooms	No. of Toilets
GROUND FLOOR	0.00	FLAT	230.62	230.62	11	1
TOT			230.62	230.62	11	1