




SECTION AT X-X

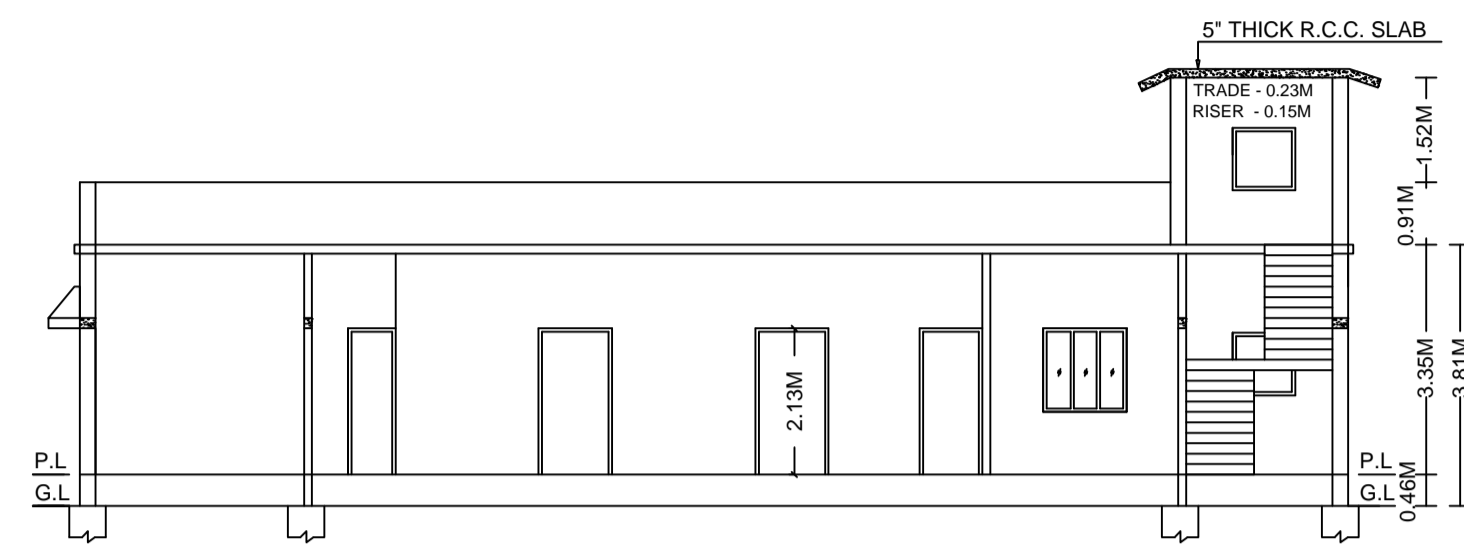


SECTION AT Y-Y

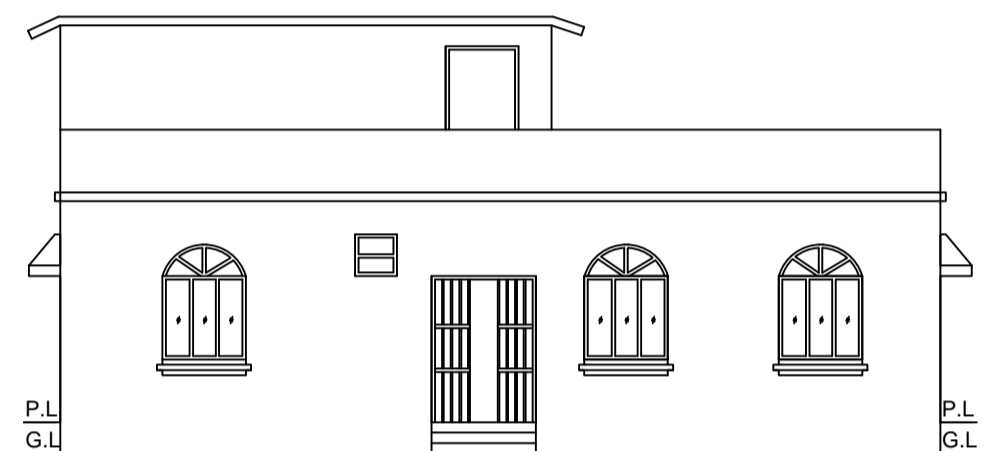


FRONT ELEVATION

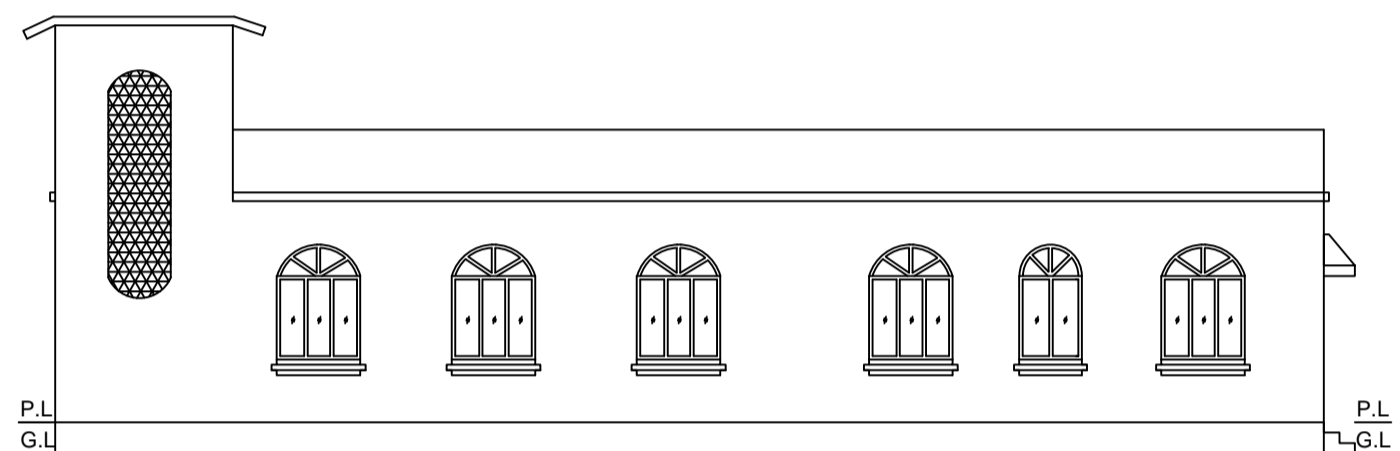


LEFT SIDE ELEVATION

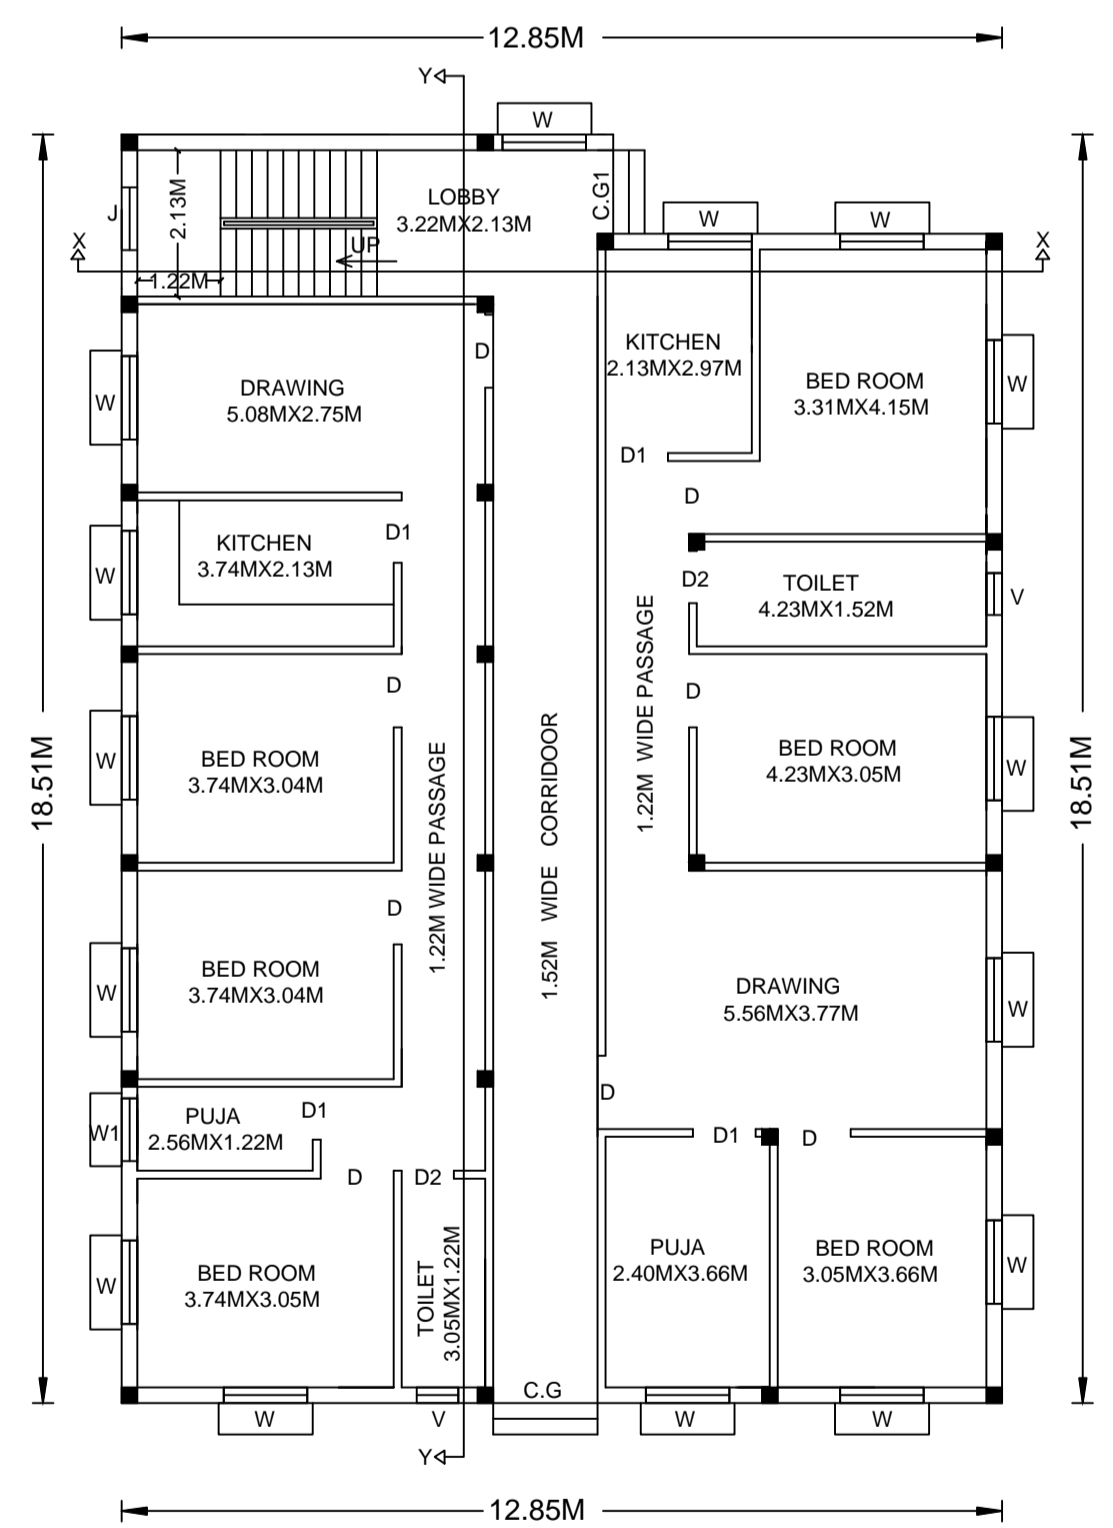


GROUND FLOOR PLAN

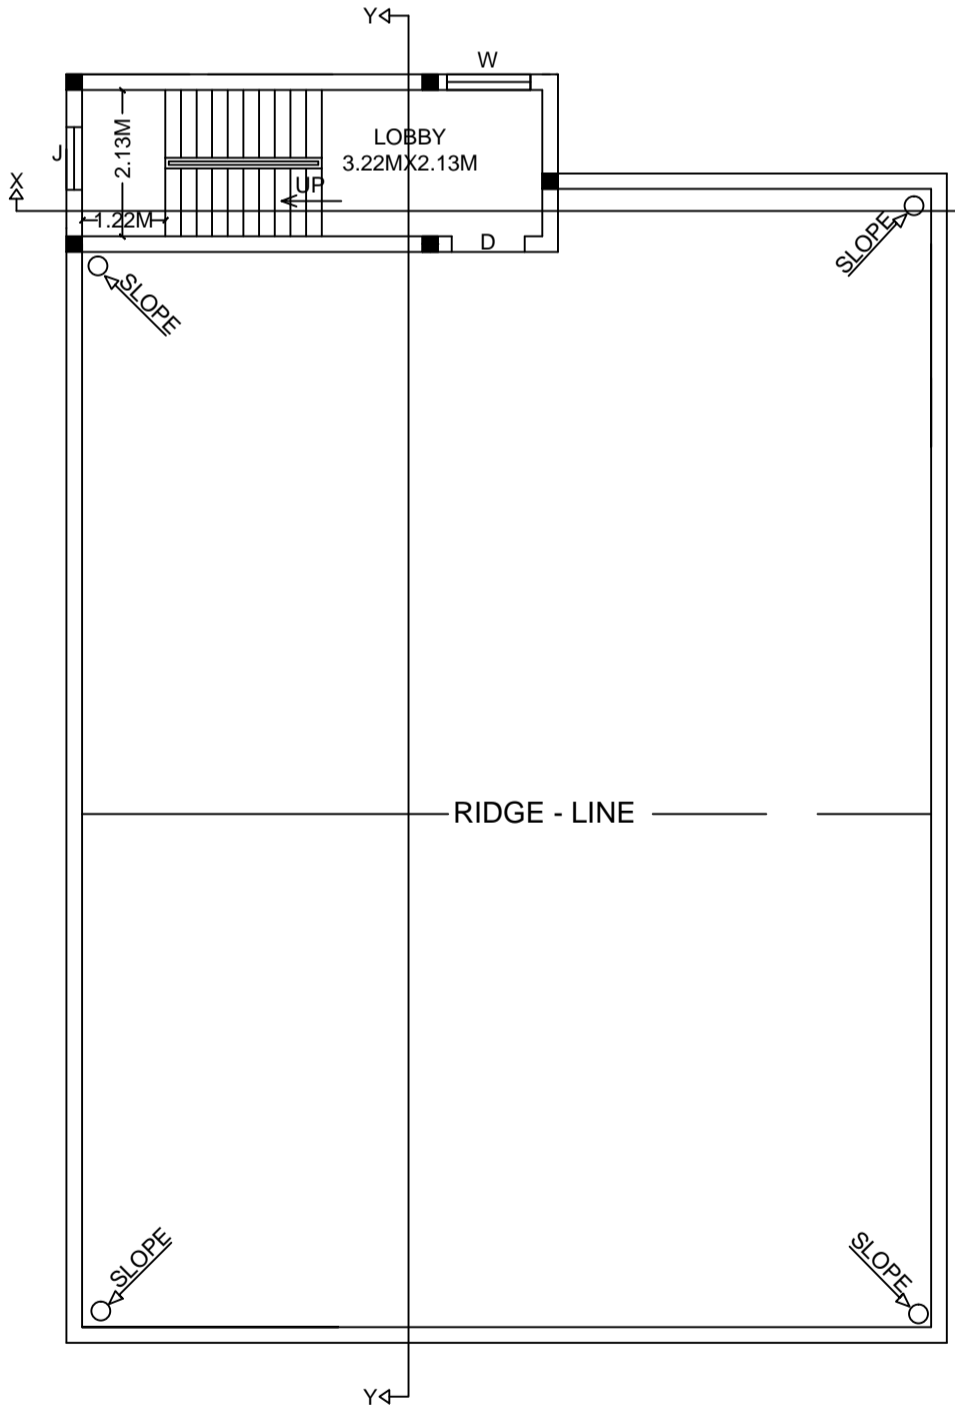


TERRACE FLOOR PLAN

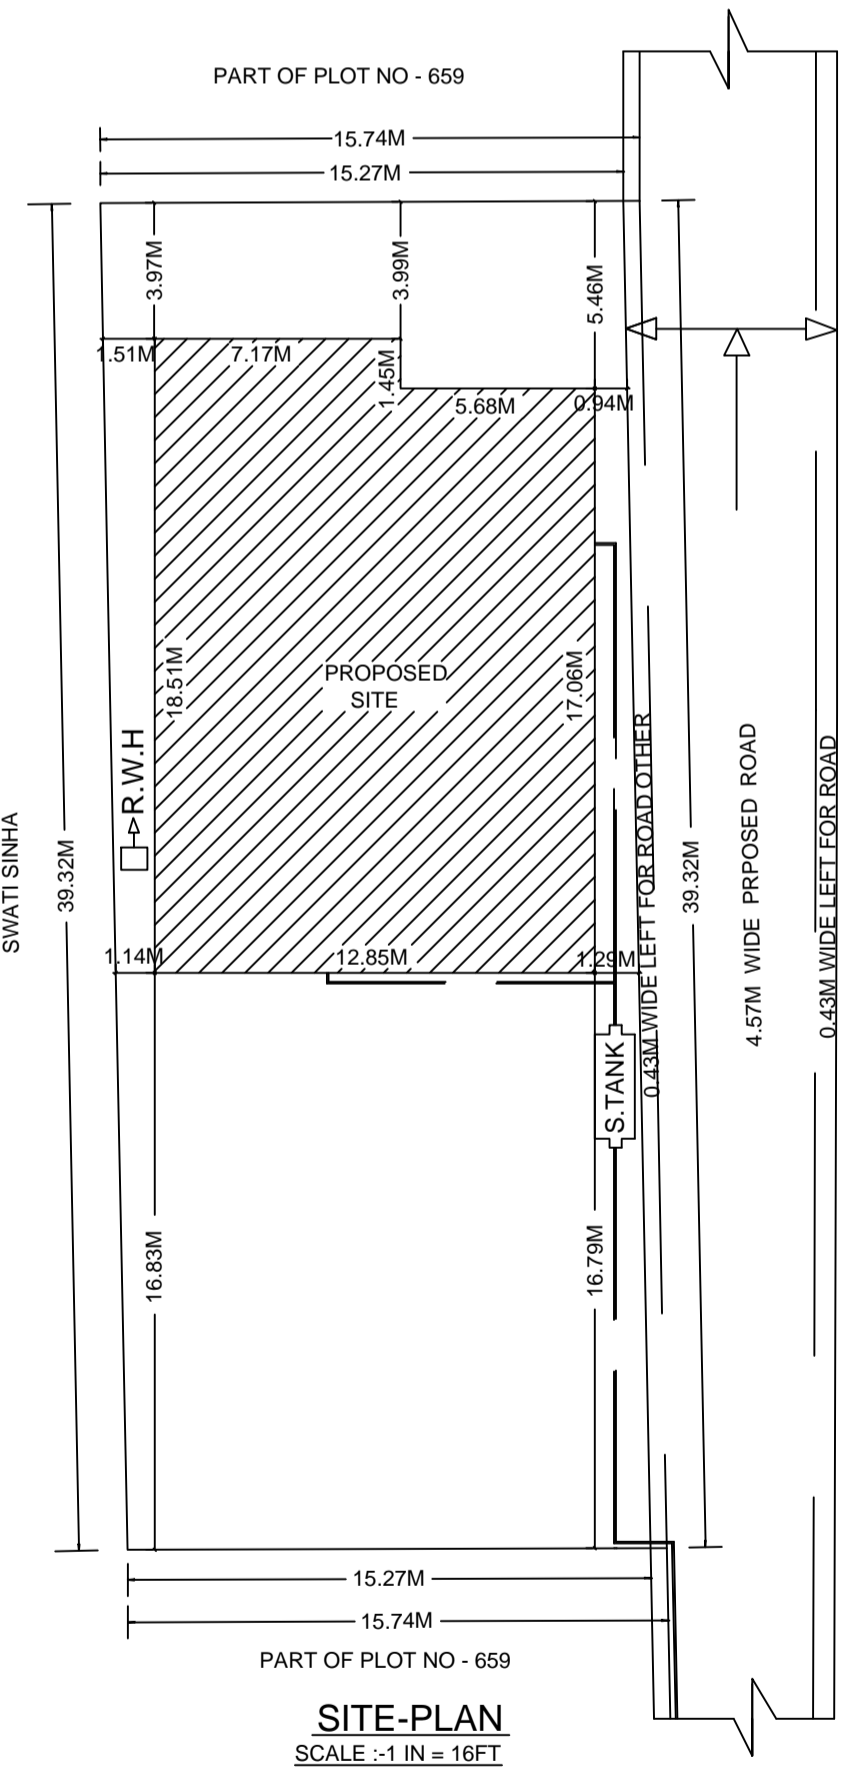


SITE-PLAN  
SCALE :- 1 IN = 16 FT.

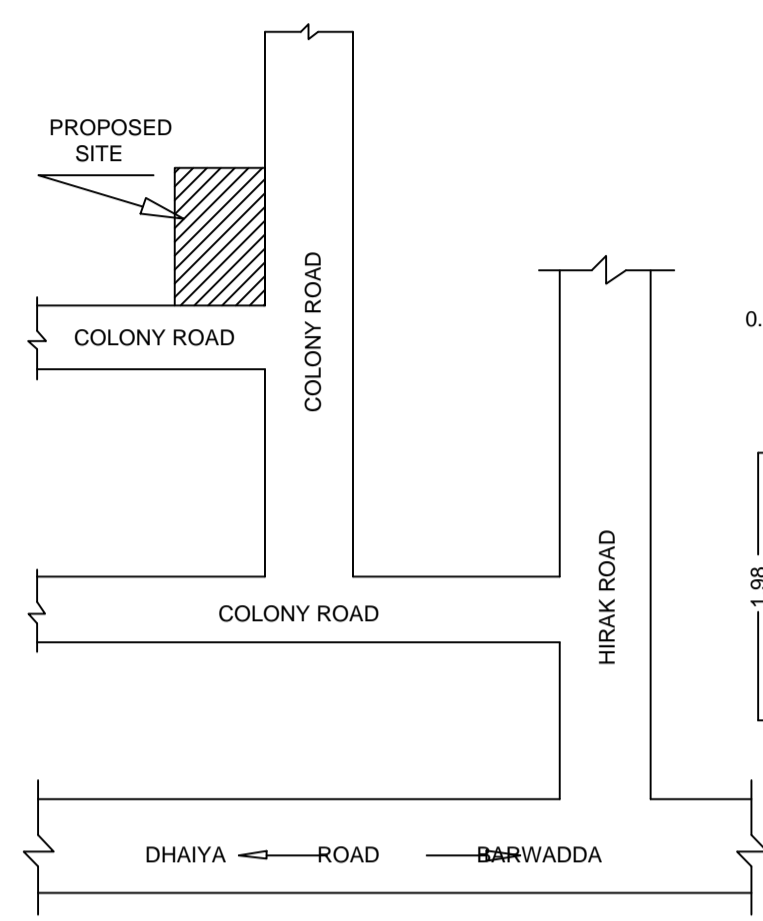


LOCATION-PLAN  
(NOT TO SCALE)

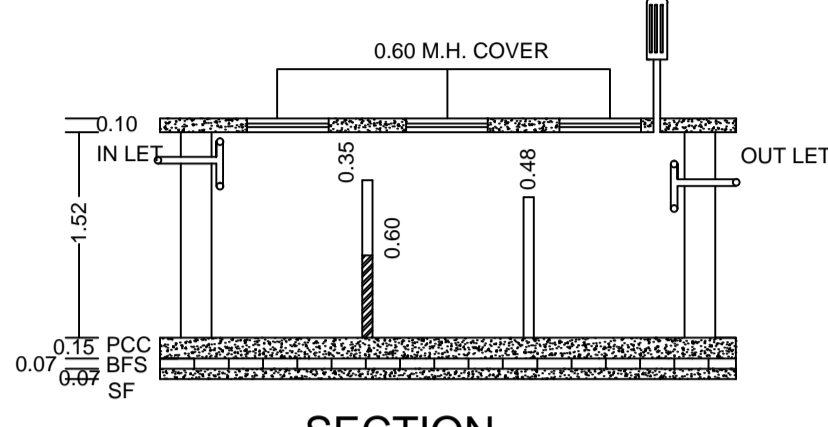



SECTION

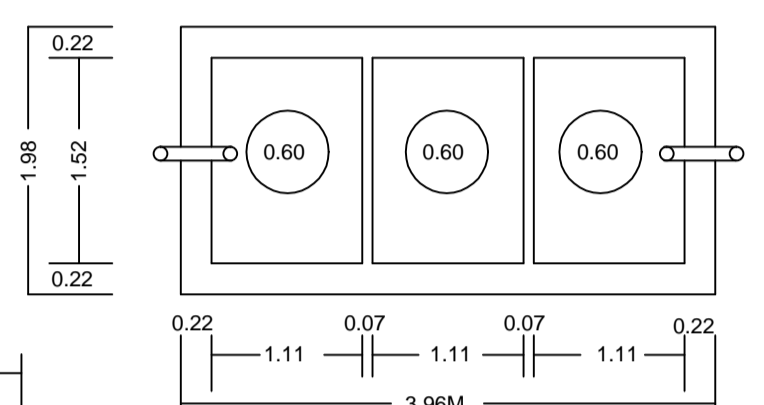


PLAN OF SEPTIC TANK  
(SCALE:-1IN.=4FT.)

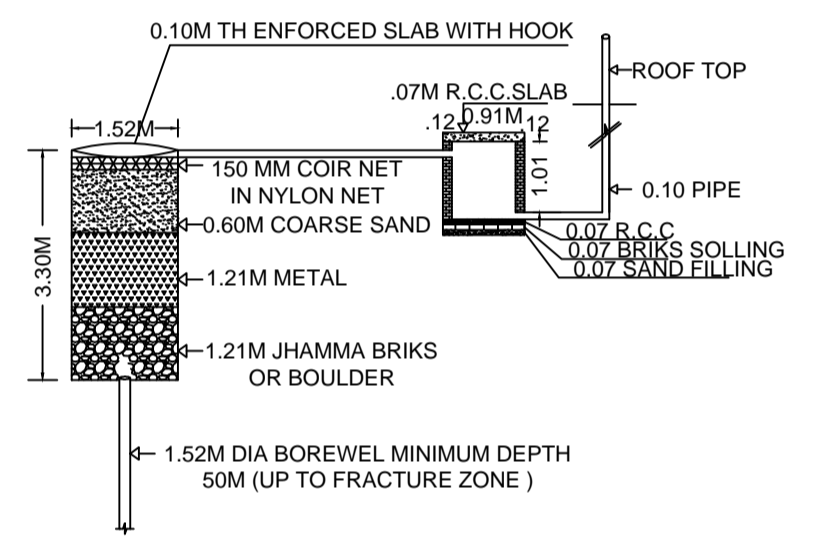


DETAIL OF GROUND WATER RECHARGING PIT WITH SILT TANK  
NOT TO SCALE

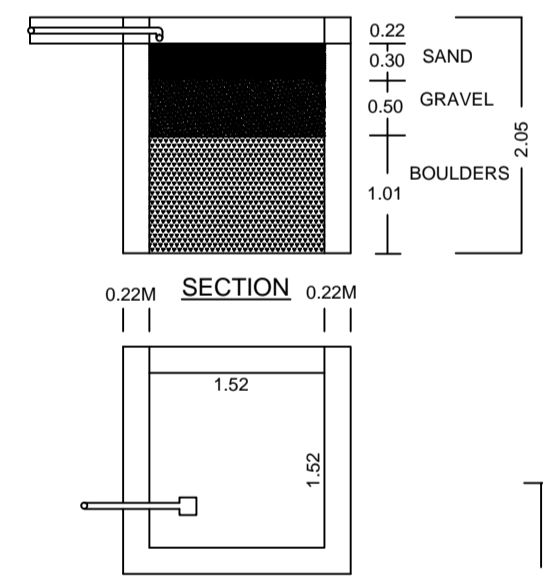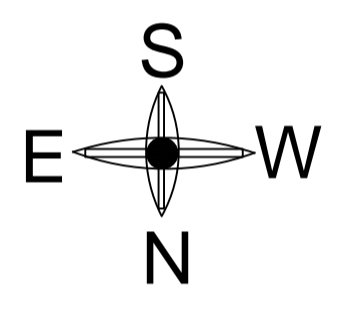

PLAN OF RAIN WATER HARVESTING  
(SCALE:-1IN.=4FT.)

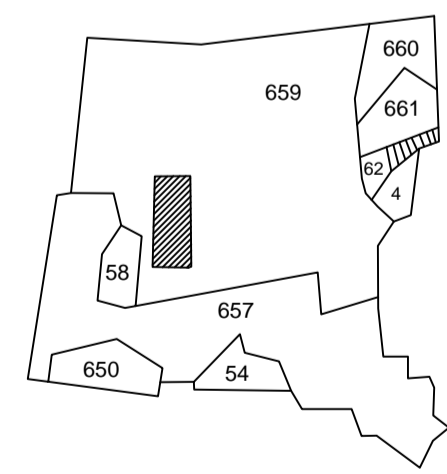

KEY-PLAN  
(SCALE:- 1IN. = 330 FT.)

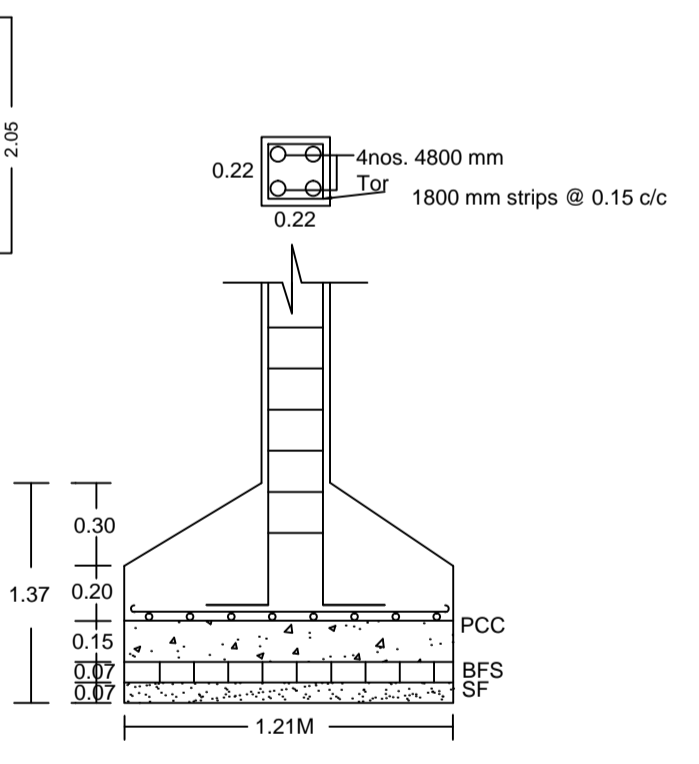

DETAILS OF COLUMNS  
(SCALE:- 1IN. = 2 FT.)

**SPECIFICATIONS**

- FOUNDATION----- REINFORCE CEMENT CONCRETE (1: :3)
- BRICK WORKIN FOUNDATION & SUPERSTRUCTURE  
FIRST CLASS BRICK WORK IN CEMENT MORTAR (1:6)
- D.P.C-----0.03 D.P.C. IN CEMENT CONCRETE (1: :3) 1/2
- FLOOR -----0.03 I.P.S OVER 0.08 P.C.C .
- LINTEL -----0.15 THICK R.C.C LINTEL (1: :3) 1/2
- ROOF ----- 0.13 THICK R.C.C. ROOF (1: :3) 1/2
- STAIR ----- RISE - 0.15 , TREAD - 0.23
- DOOR ----- D - 1.07X2.13, D1 - 0.91X2.13,  
D2 - 0.76X2.13
- WINDOWS ----- W - 1.22X1.22, W1 - 0.91X1.22
- COLLAPSIBLE ----- C.G- 1.52X2.13, C.G1 - 1.22X2.13
- VENT ----- V - 0.61X0.61
- JALI ----- J- 0.91

**NOTES**

- AREA OF LAND ----- (AS PER DEED)----- 602.13 SQM
- AREA OF LAND ----- (AS PER SITE)----- 600.00 SQM
- GROUND FLOOR PLINTH AREA ----- 232.49 SQM
- TOTAL COVERED AREA ----- 232.49 SQM
- % OF PLINTH AREA ----- 38.74
- F.A.R ----- 0.38

**TITLE OF DRAWING**

PLAN OF THE PROPOSED RESIDENTIAL BUILDING OF SMT GAURI DEVI W/O LATE SHYAM NARAYAN SINGH ON PART OF C.S PLOT NO - 659, UNDER KHATA NO - 57, IN MOUZA - BHELATAND, NO - 89, IN THE DISTRICT OF DHANBAD .

SIGNATURE OF OWNER

SIGNATURE OF ENGINEER

SCALE :- 1 IN = 08 FT