


CO-OPERATIVE PLOT NO.60A & 60

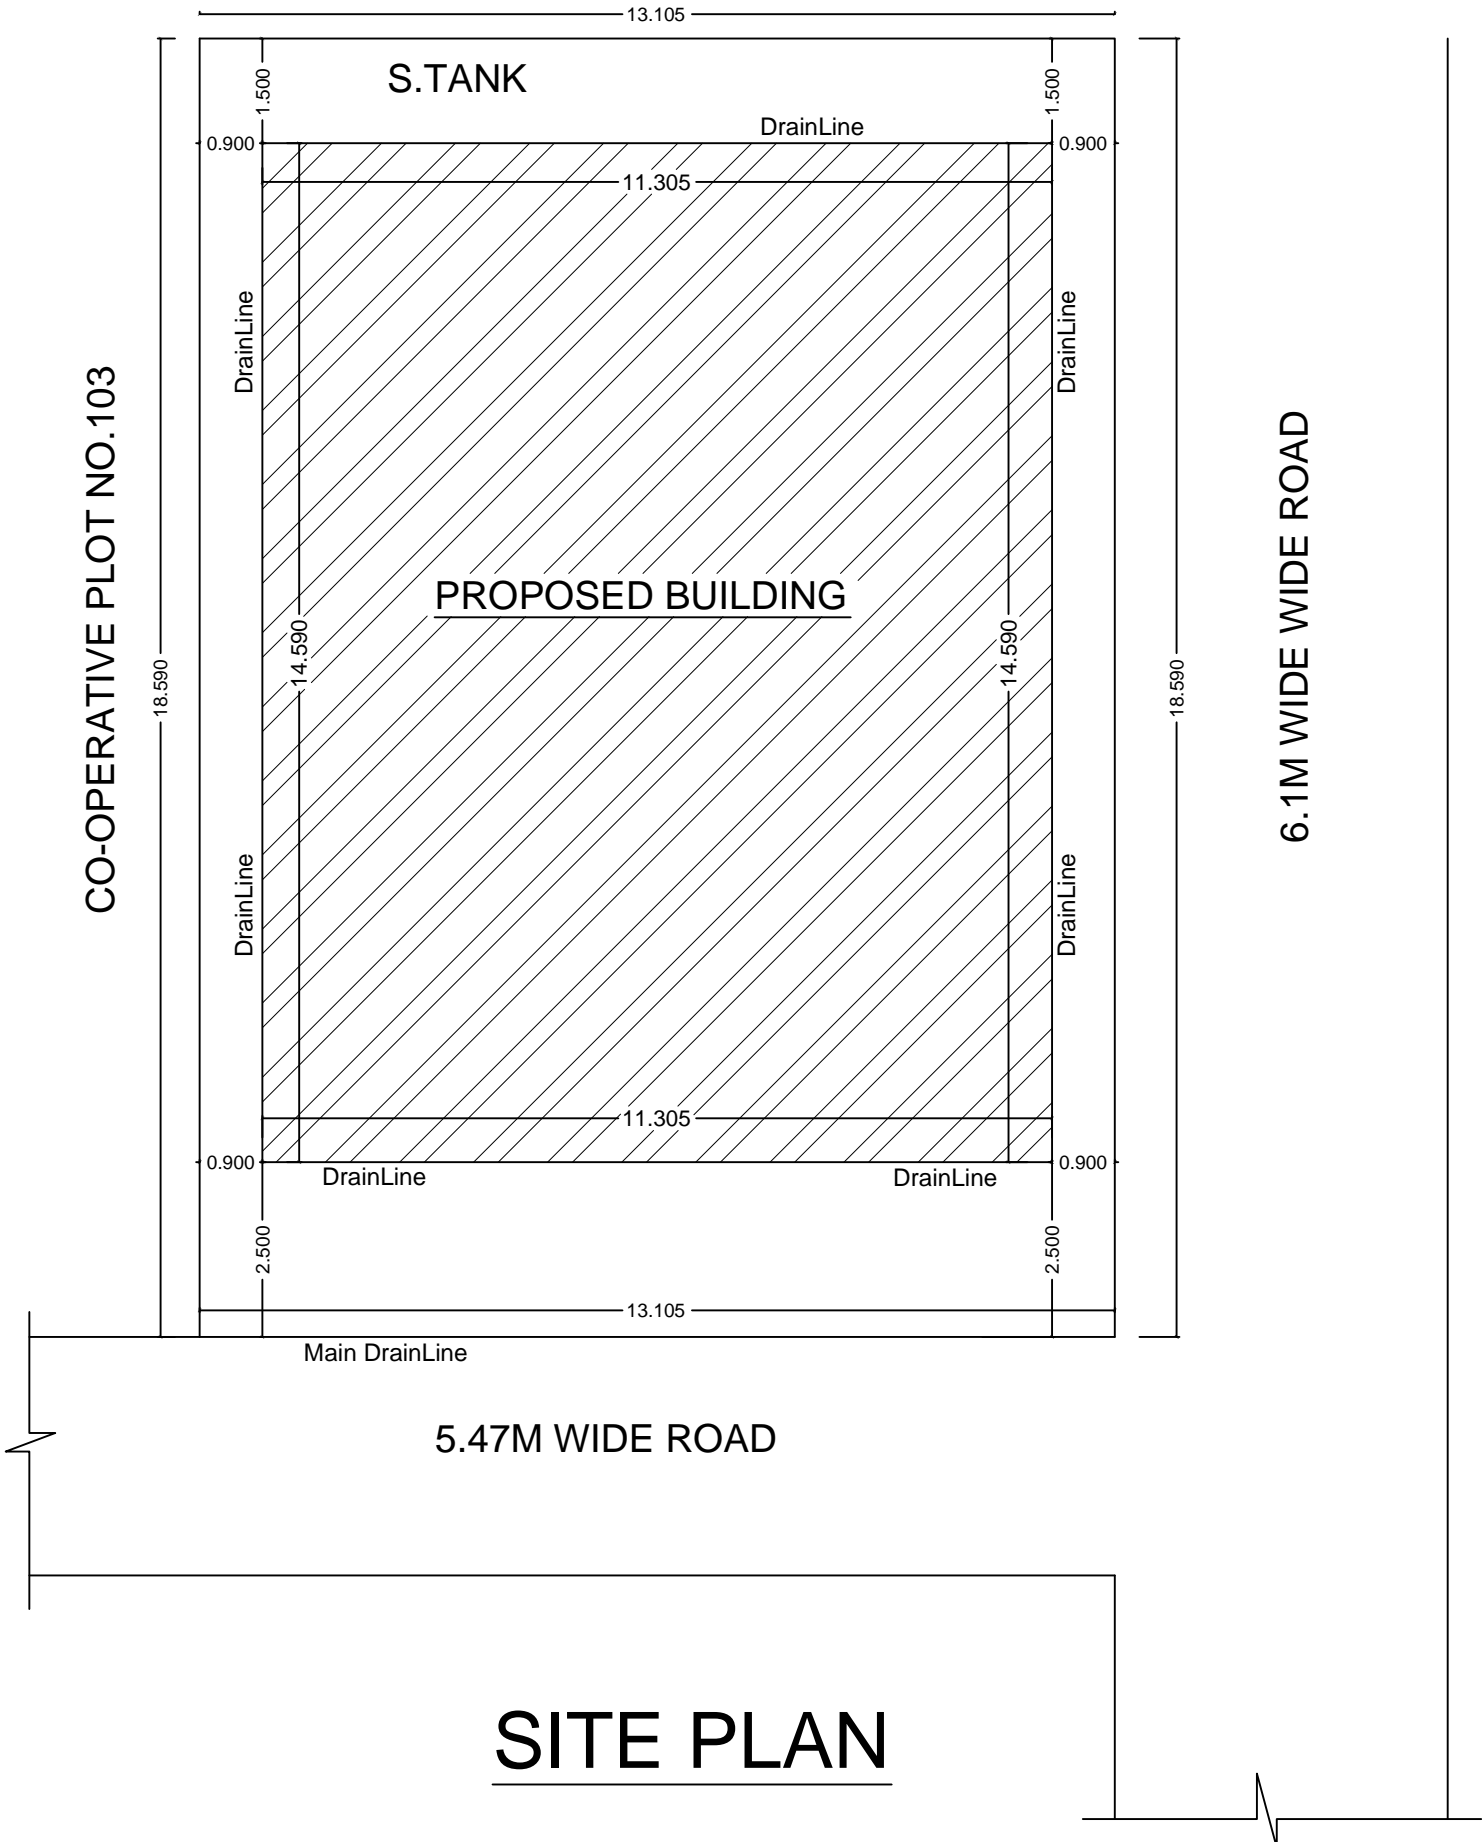

SITE PLAN