

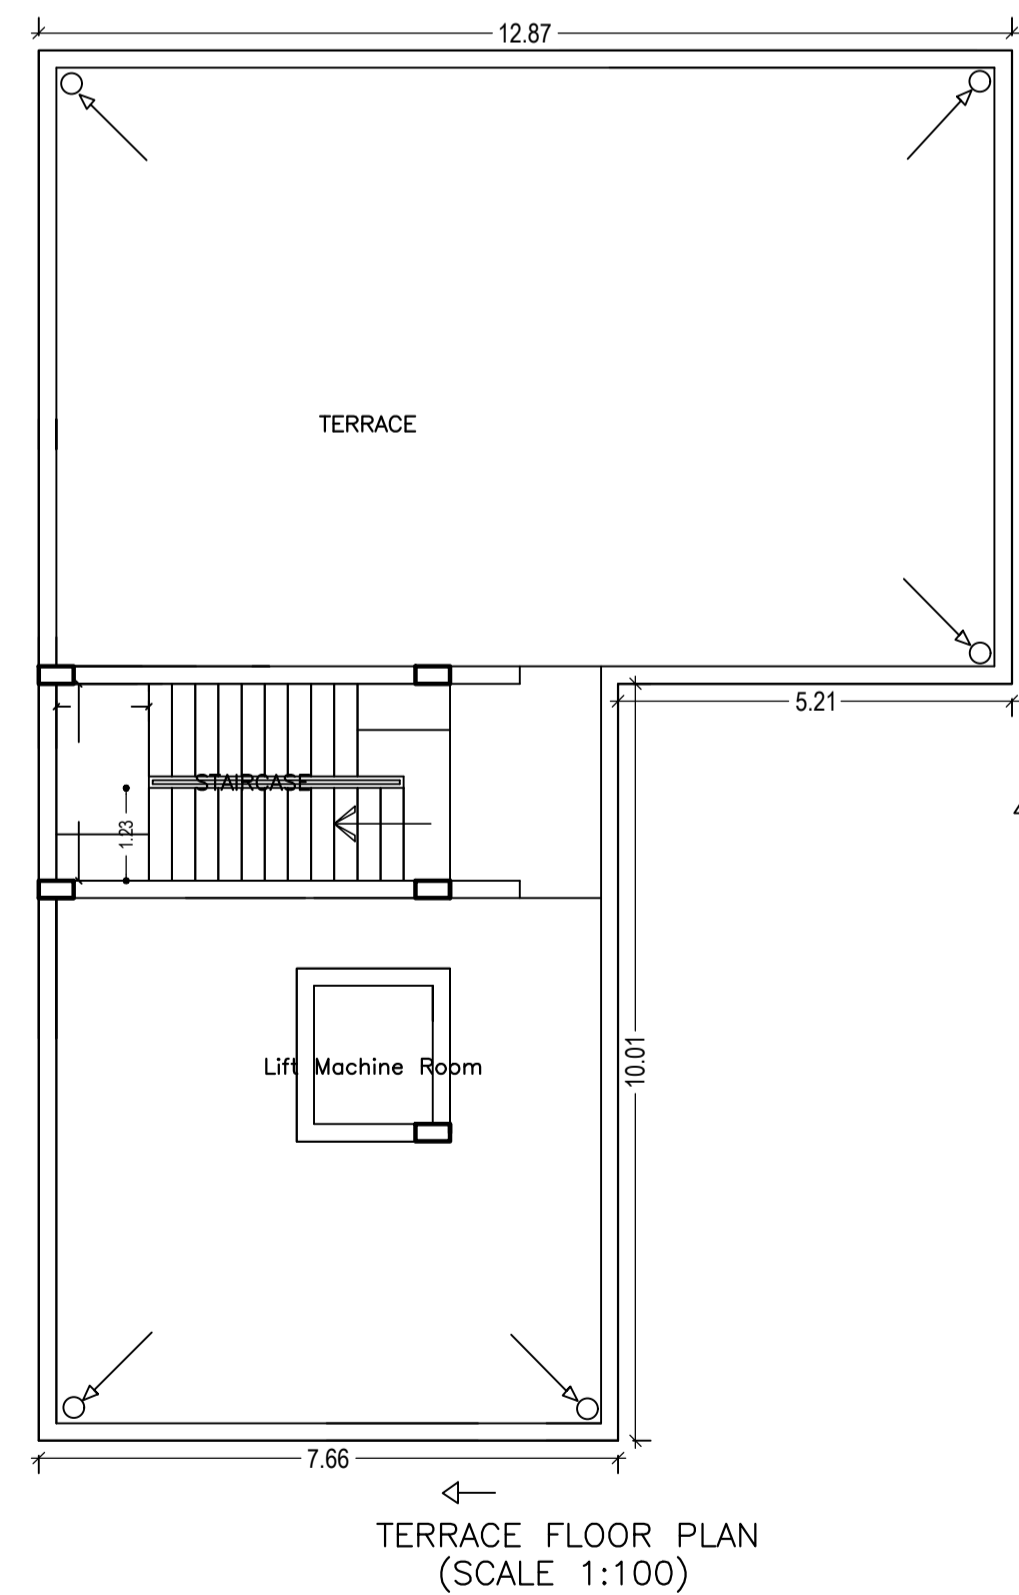
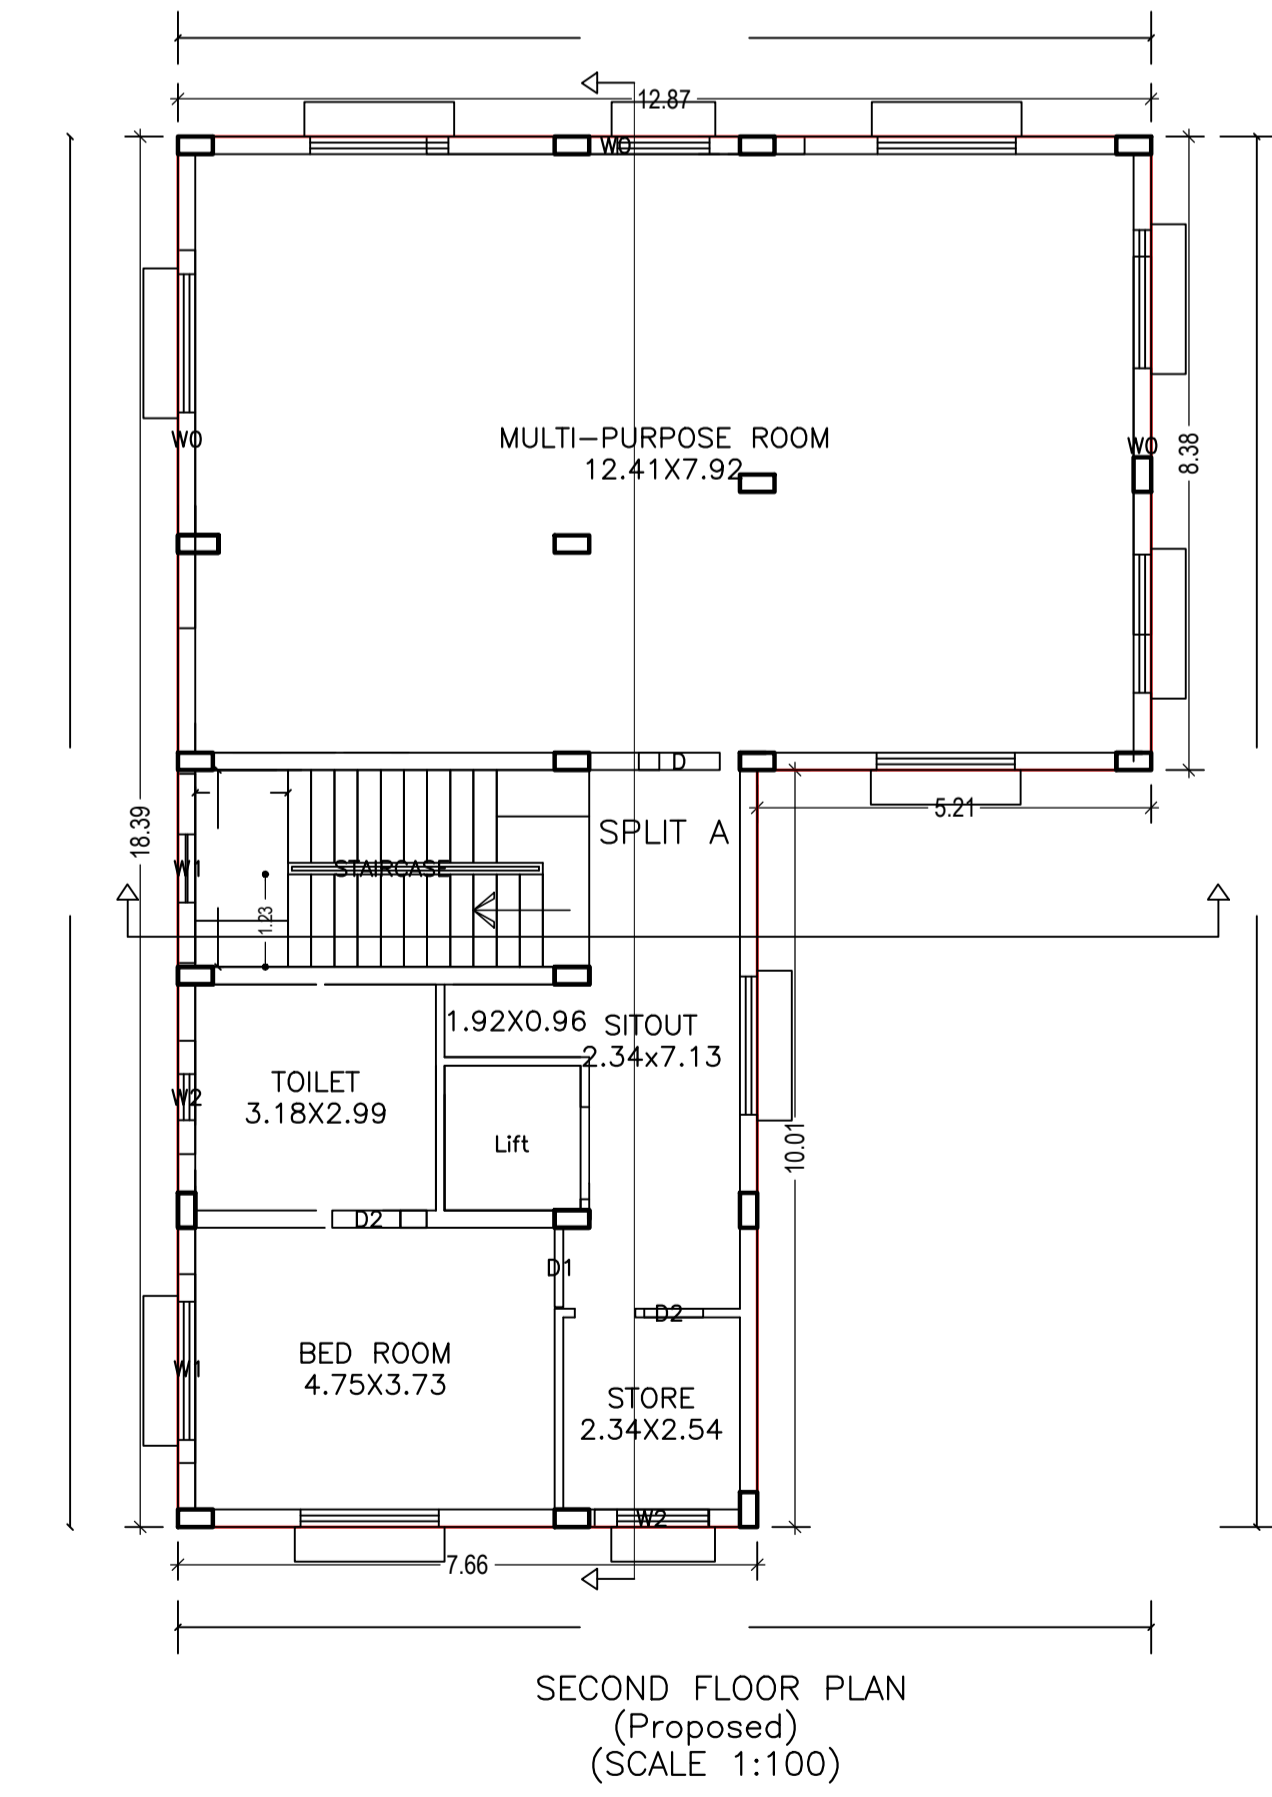
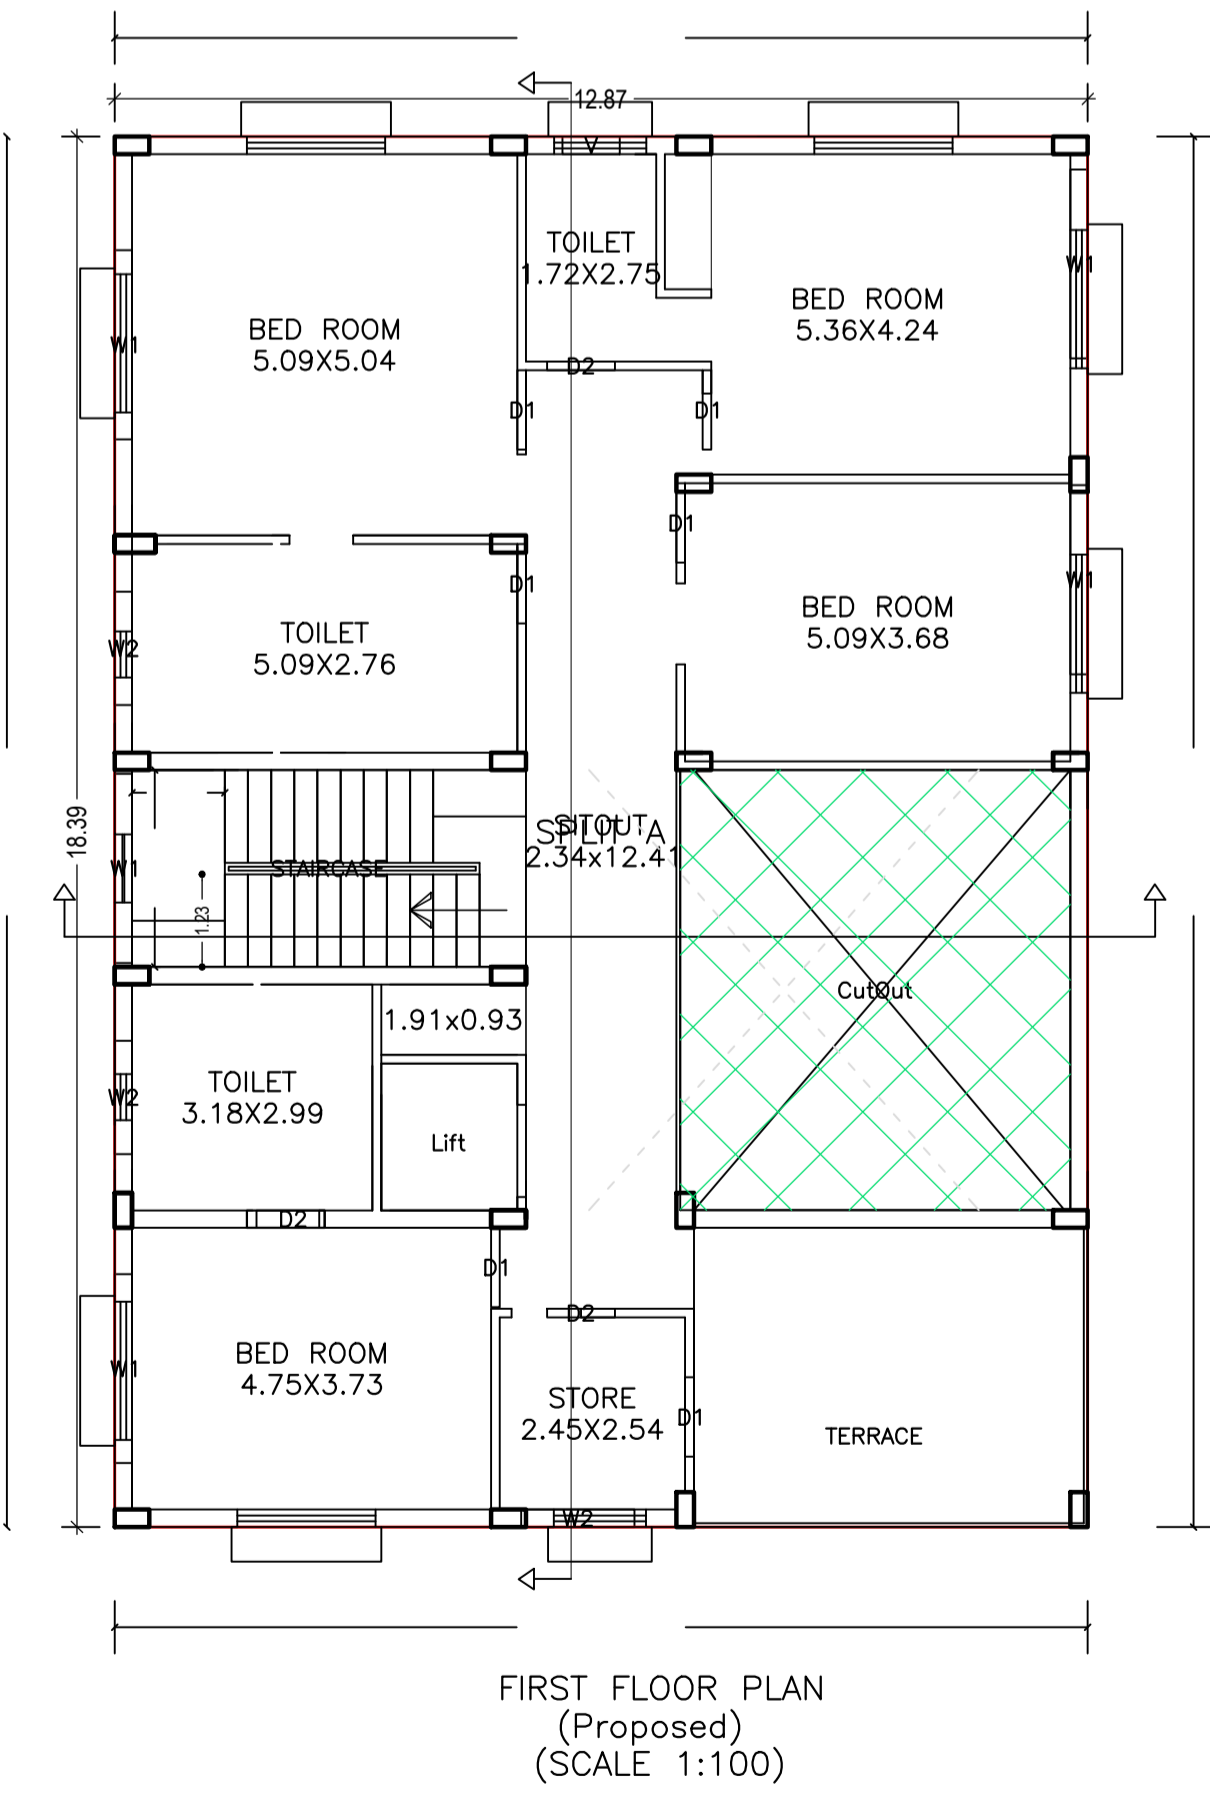
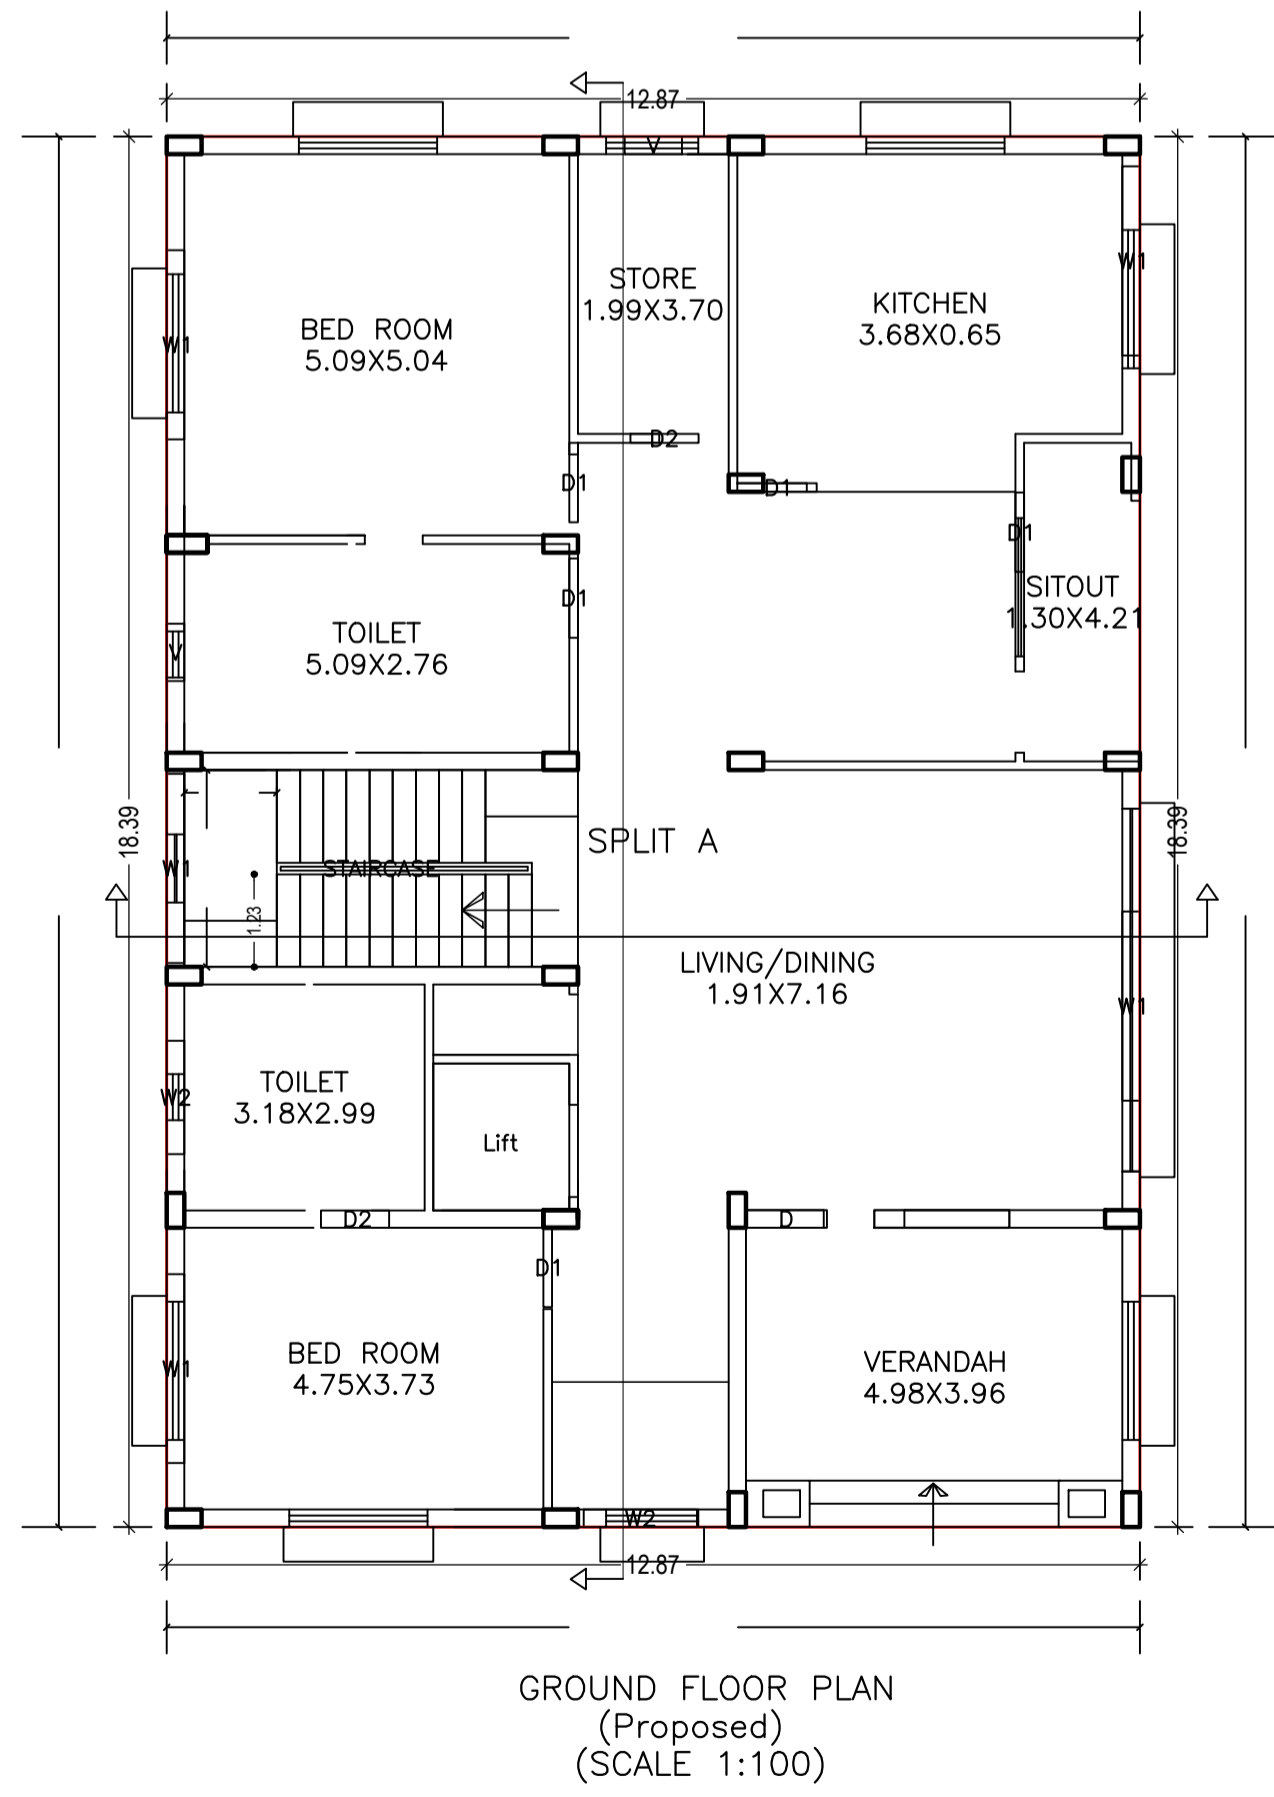
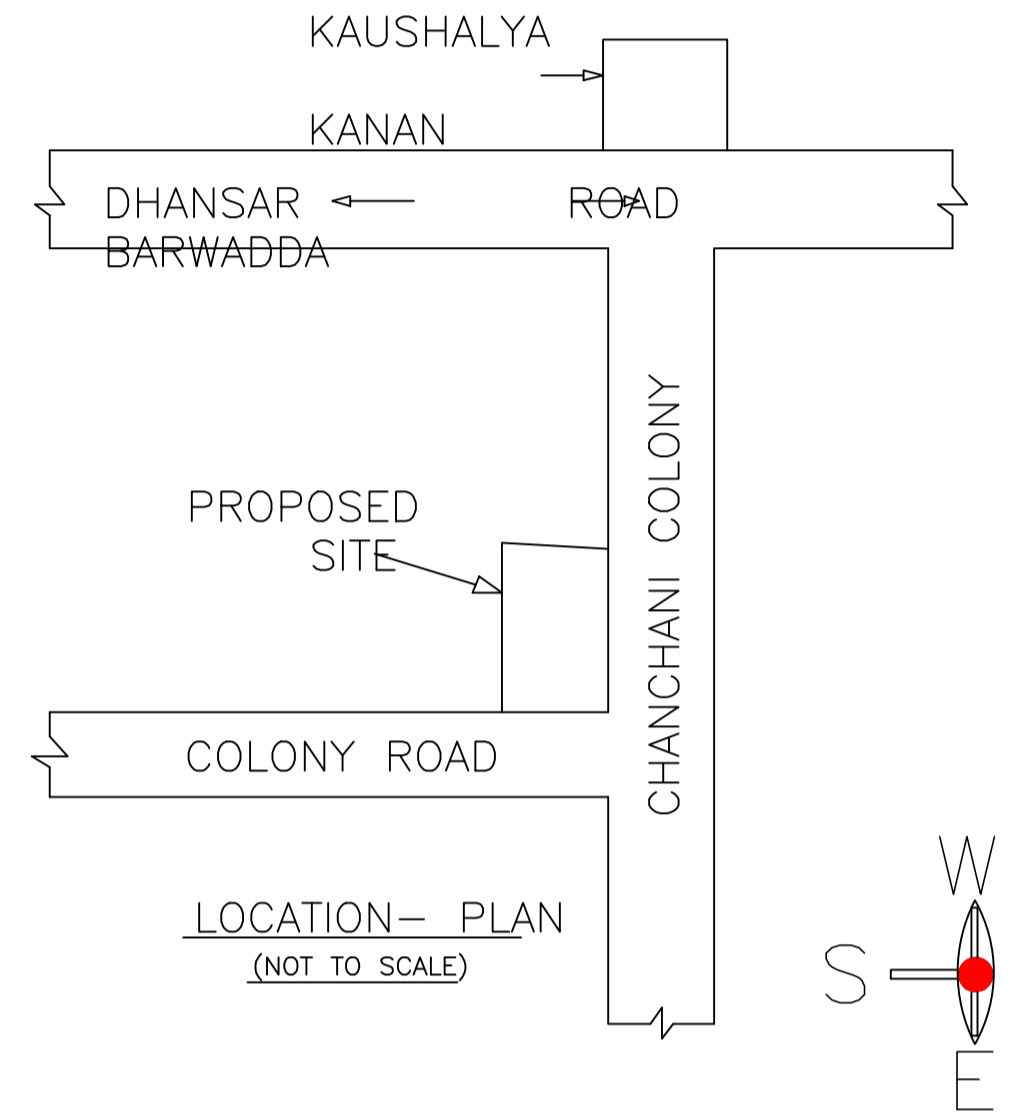
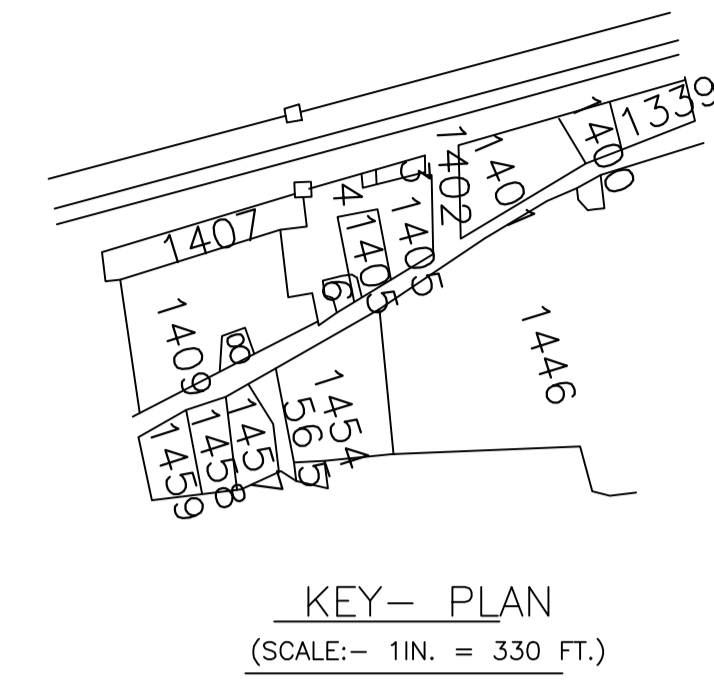
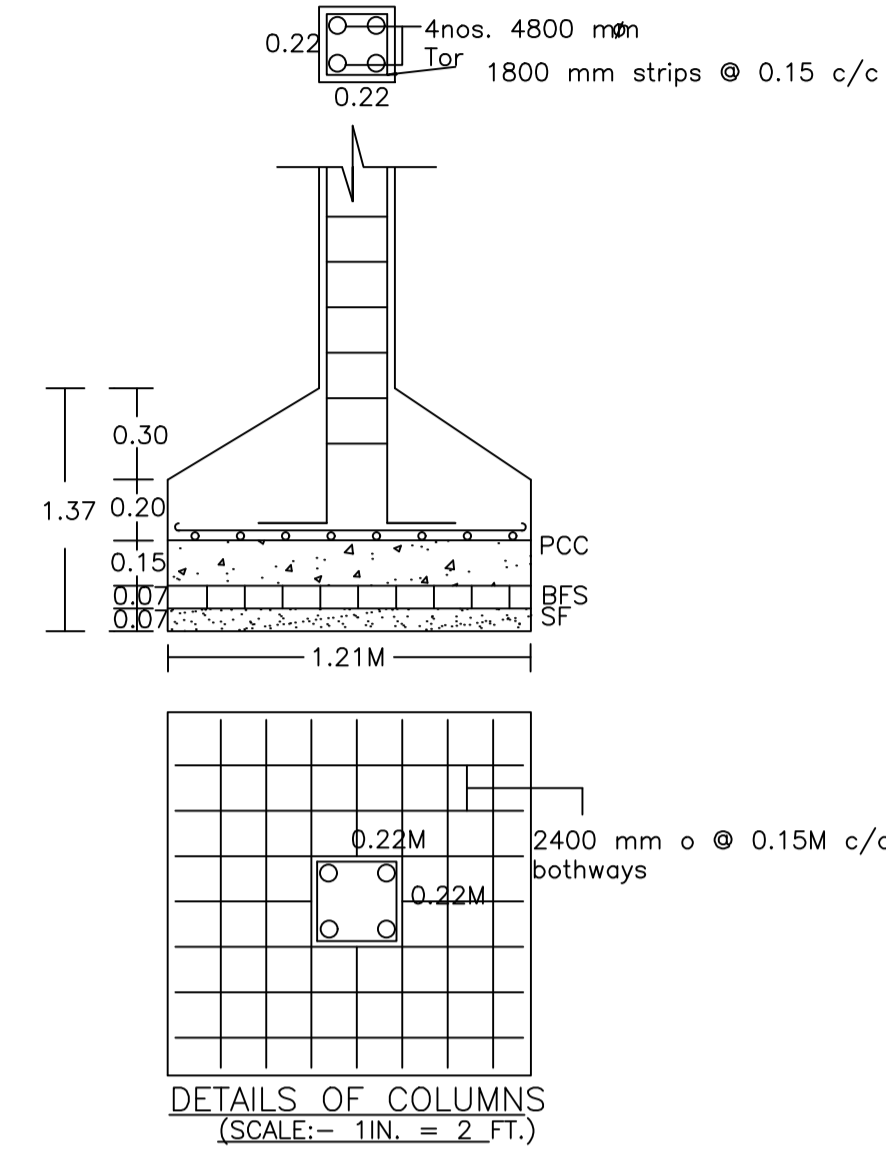
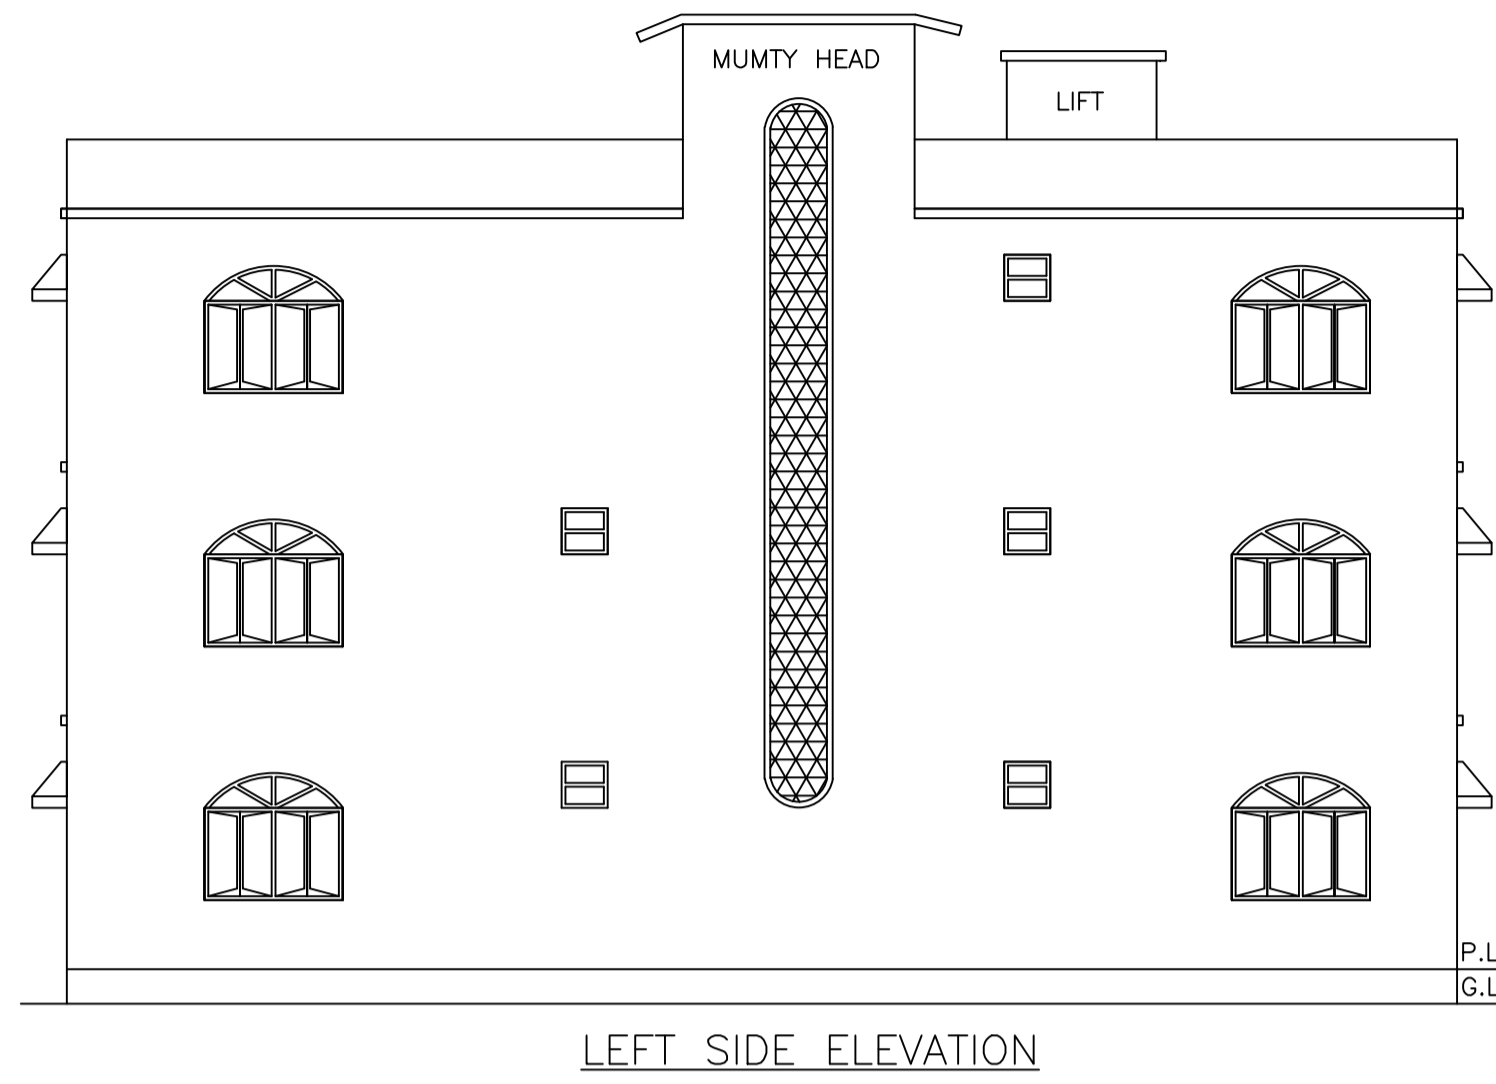
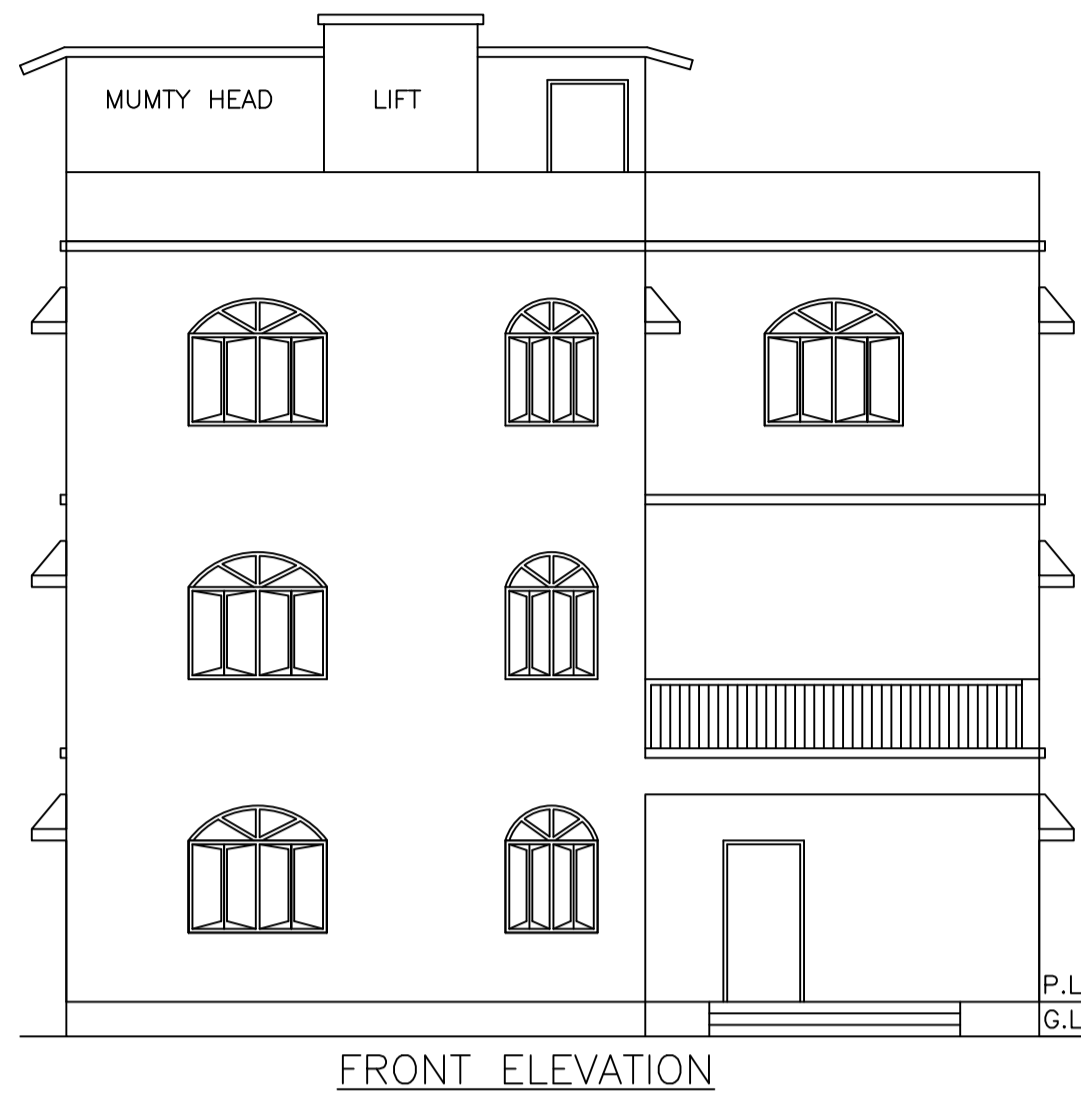
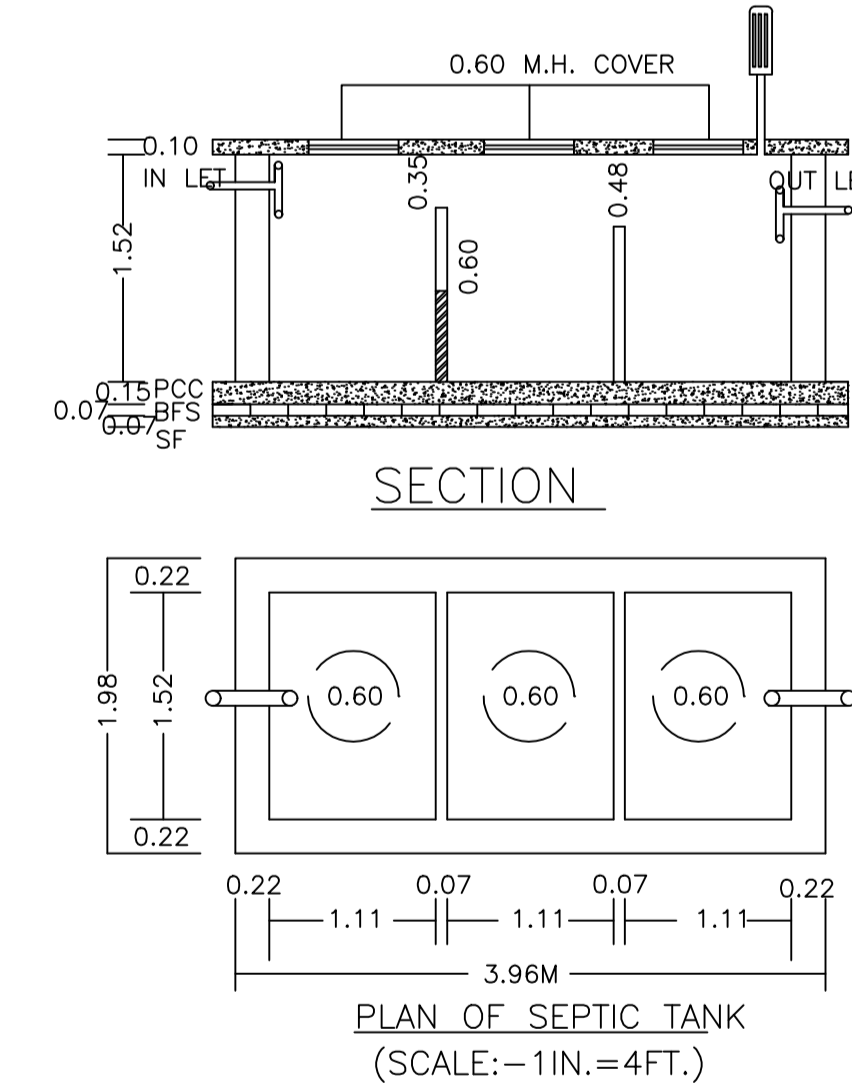
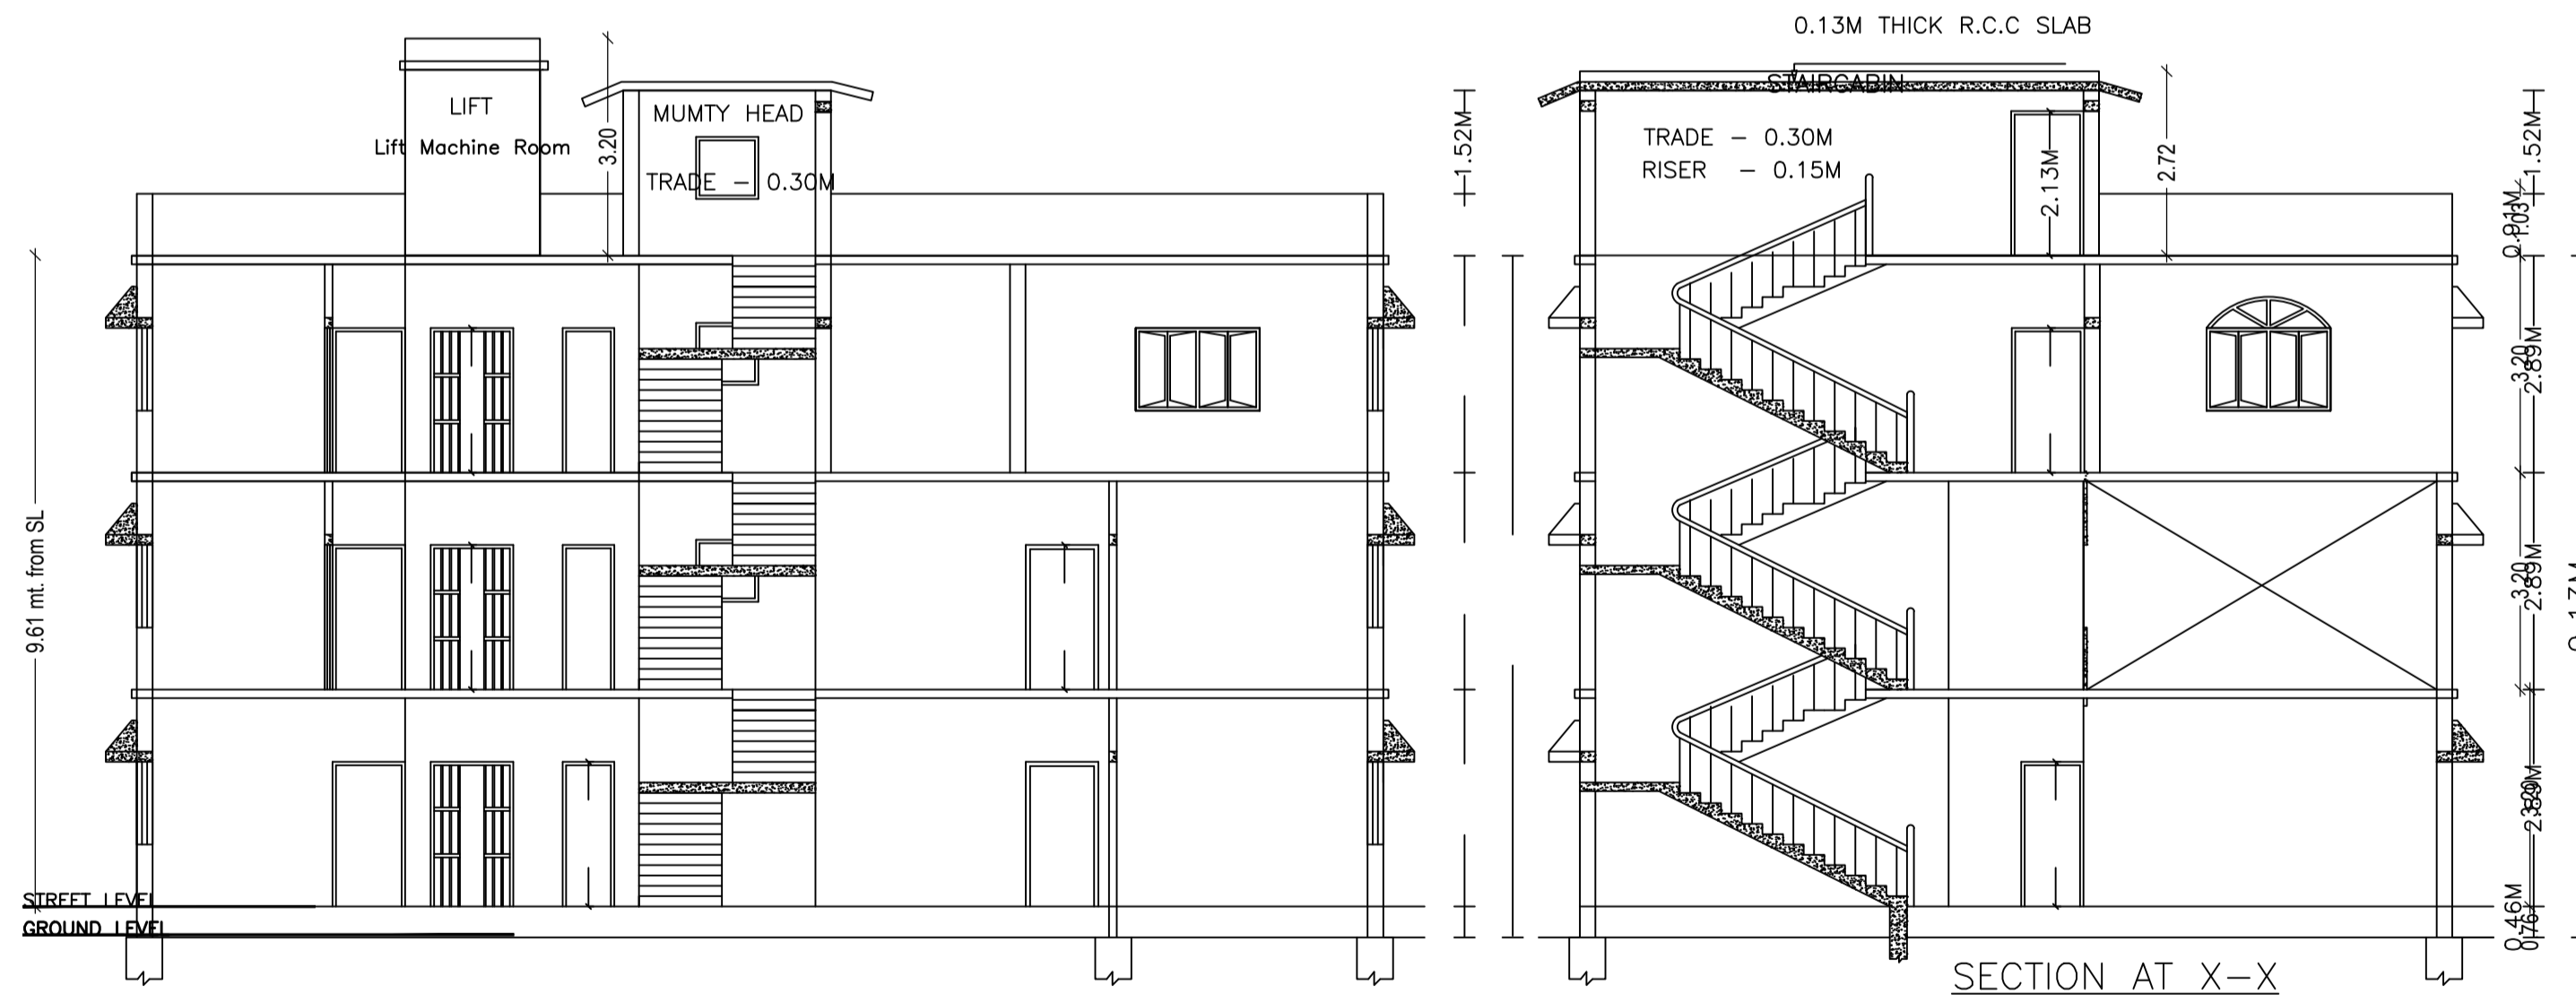
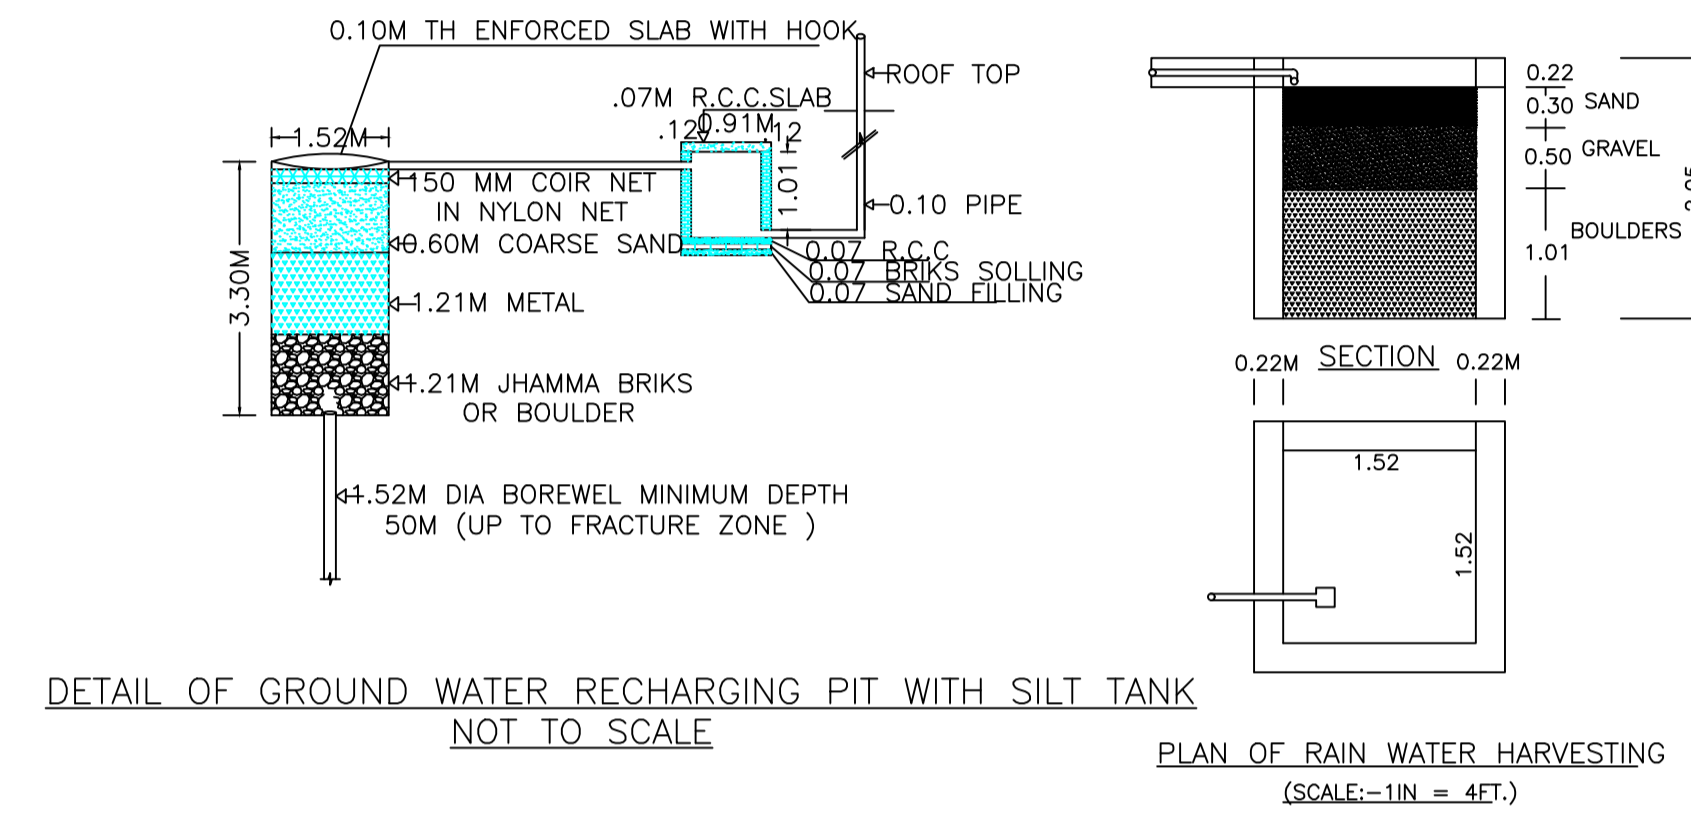


Proposal Basic Information	
Proposal File No.	DMC/BP/0119/W21/2018
Owner Name	SMT.KIRAN DEVI AGARWALLA
Khata No	08
Plot No	1405 & 1406
Village Name	Dhaiya
Use	Residential
SubUse	Boarding

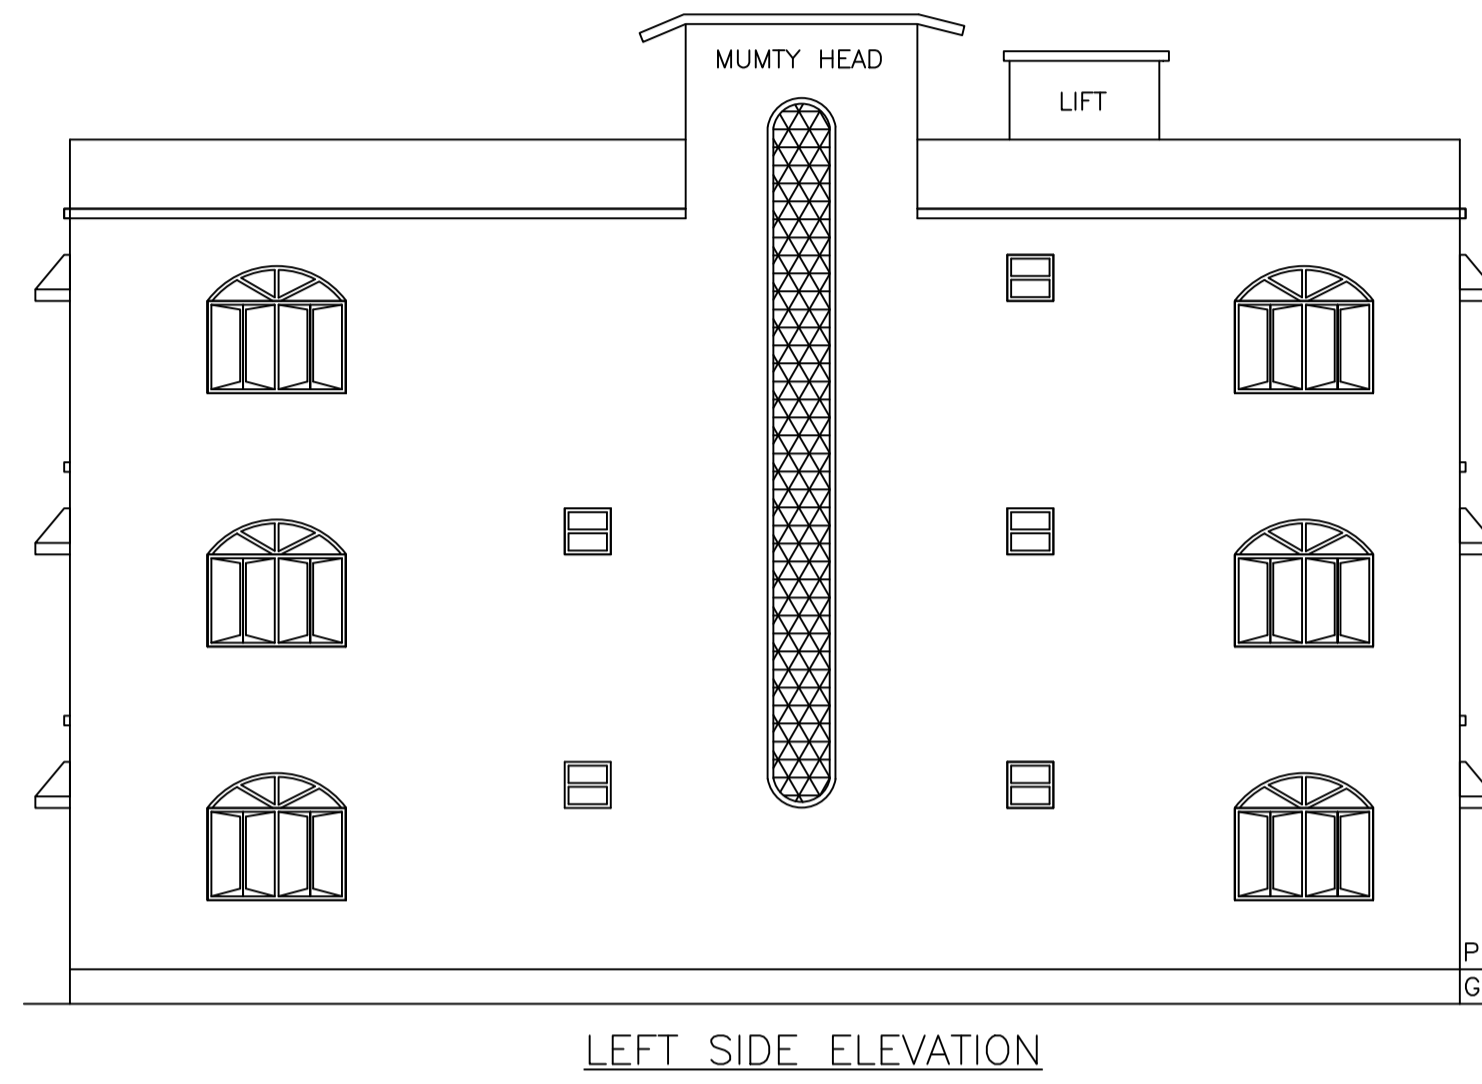

LTP NAME AND SIGNATURE	STRUCTURAL ENG'S NAME AND SIGNATURE	BUILDER NAME AND SIGNATURE	DIGITAL SIGNATURE
ANIL KUMAR CHOUDHARY DMC/ENG/0012/2016			

Proposal Basic Information	
Proposal File No.	DMC/BP/0119/W21/2018
Owner Name	SMT.KIRAN DEVI AGARWALLA
Khata No	08
Plot No	1405 & 1406
Village Name	Dhaiya
Use	Residential
SubUse	Boarding

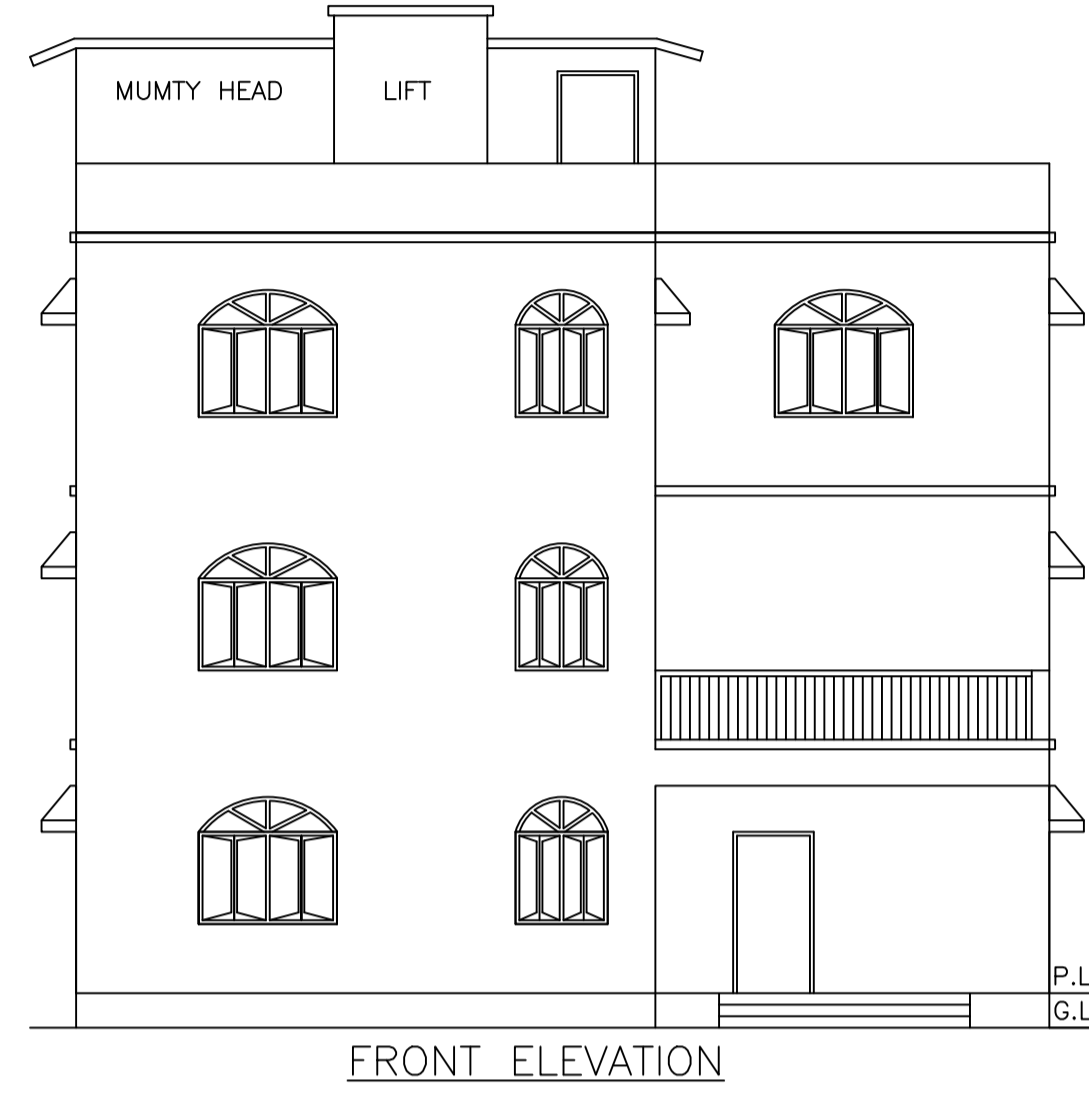

LTP NAME AND SIGNATURE	STRUCTURAL ENG'S NAME AND SIGNATURE	BUILDER NAME AND SIGNATURE	DIGITAL SIGNATURE
ANIL KUMAR CHOUDHARY DMC/ENG/0012/2016			