

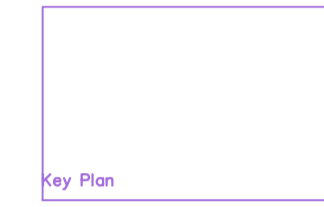
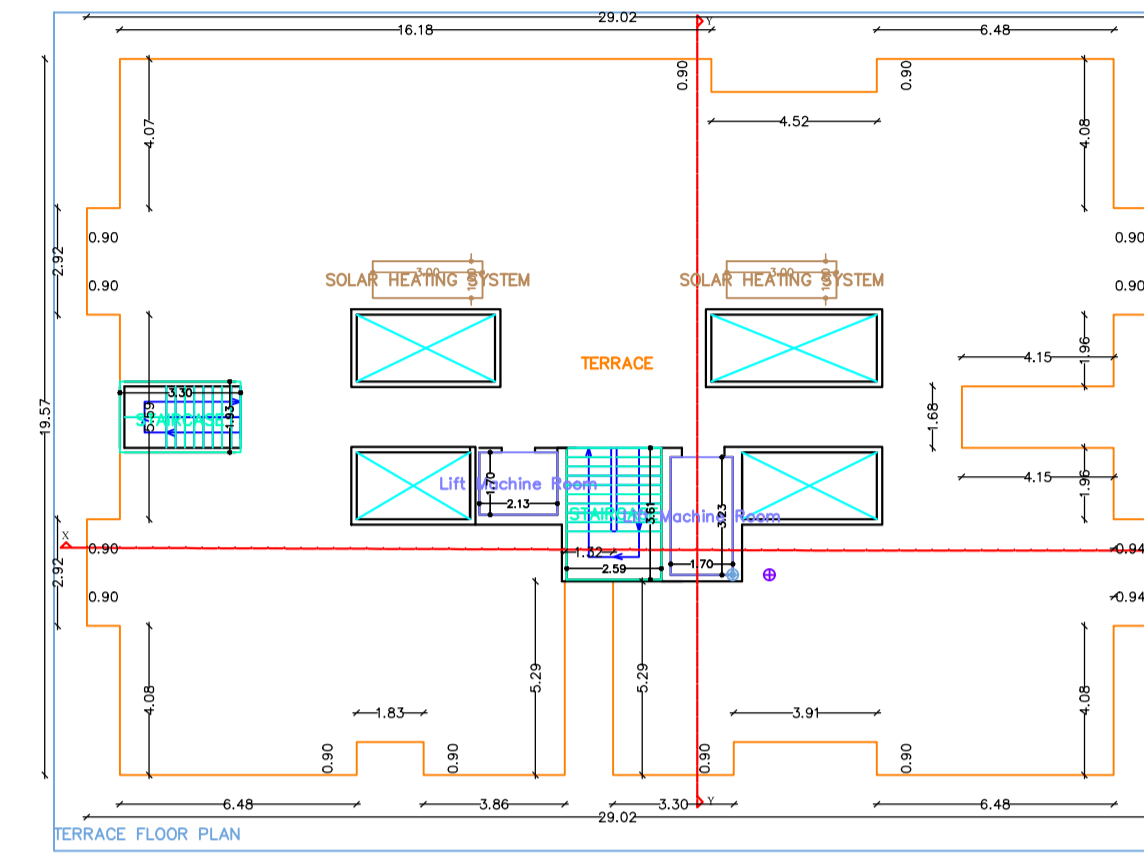
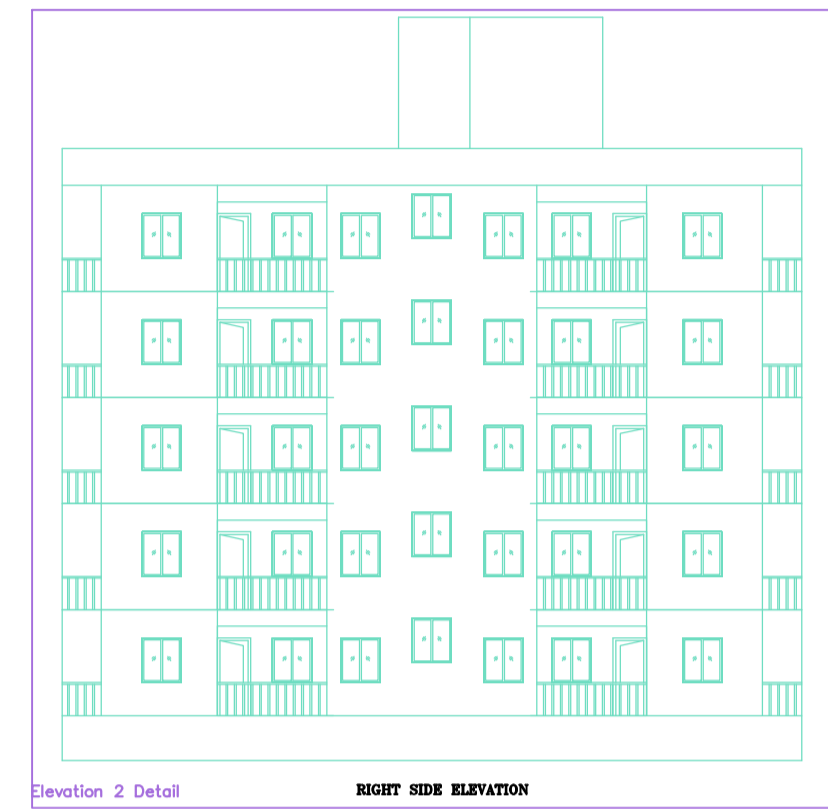
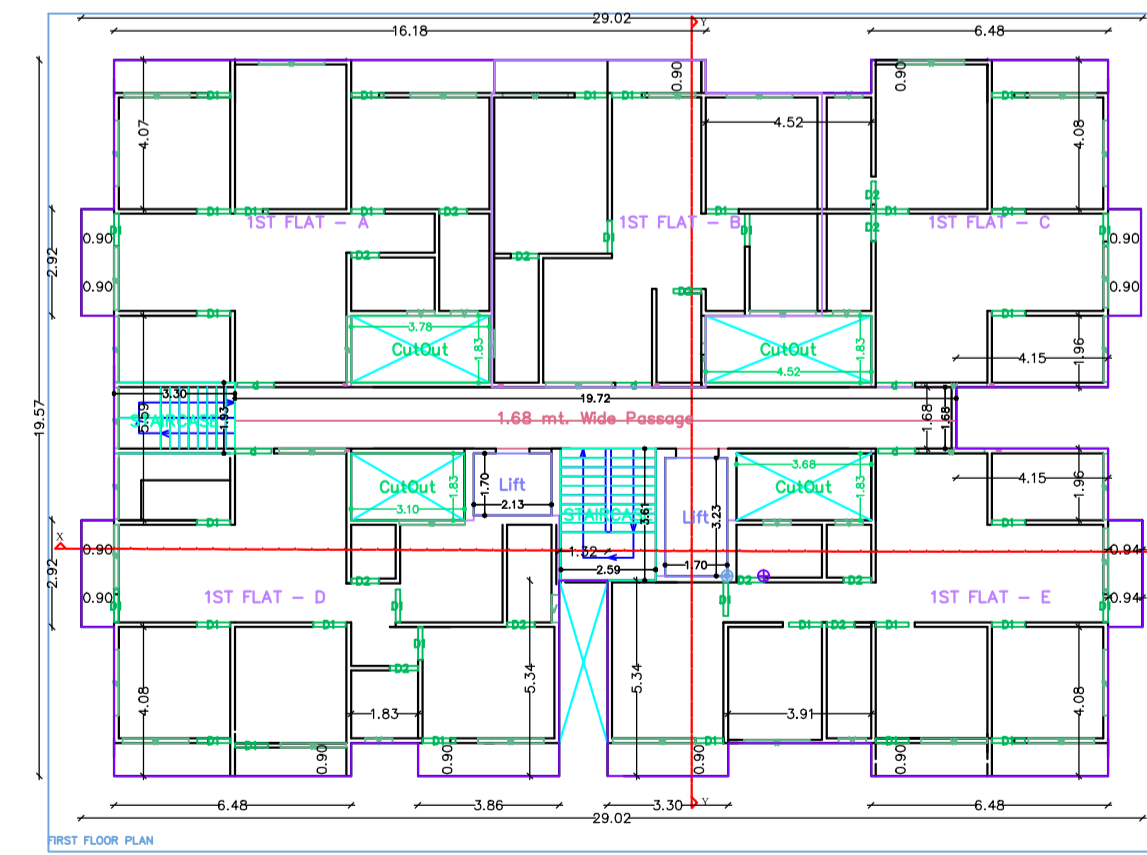
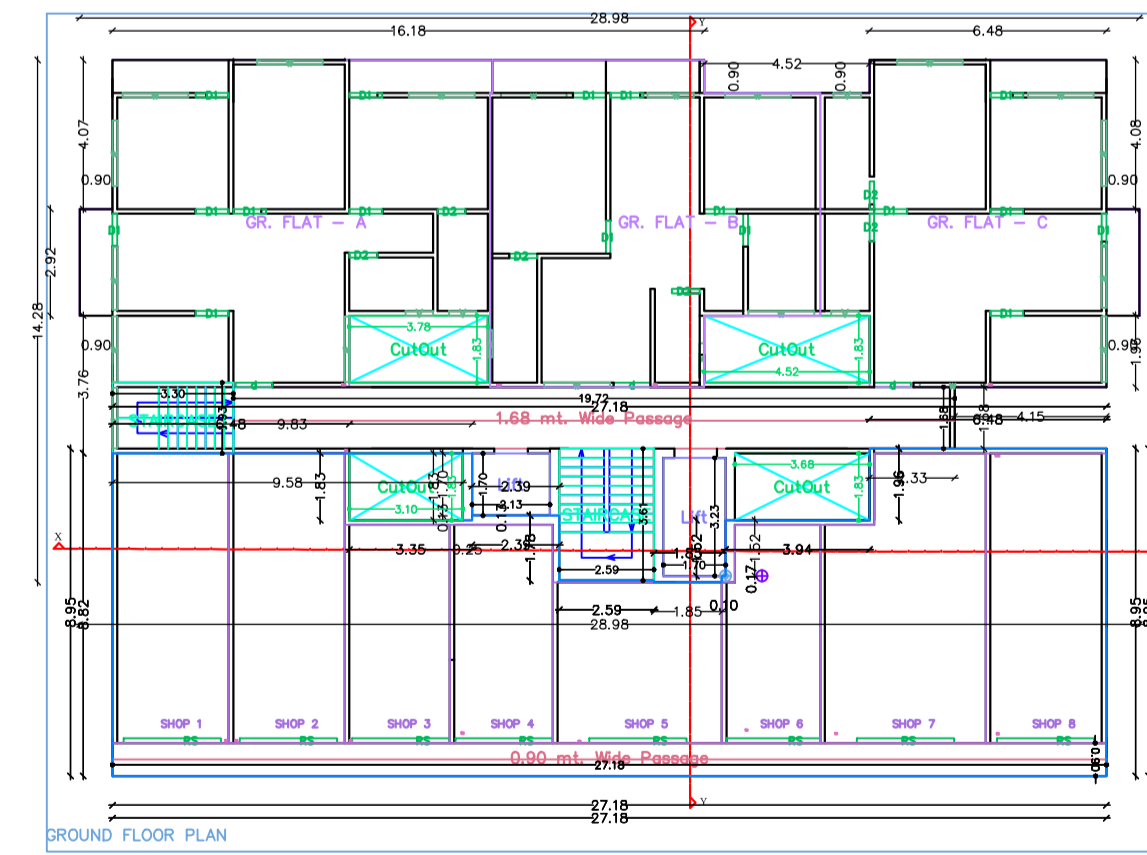
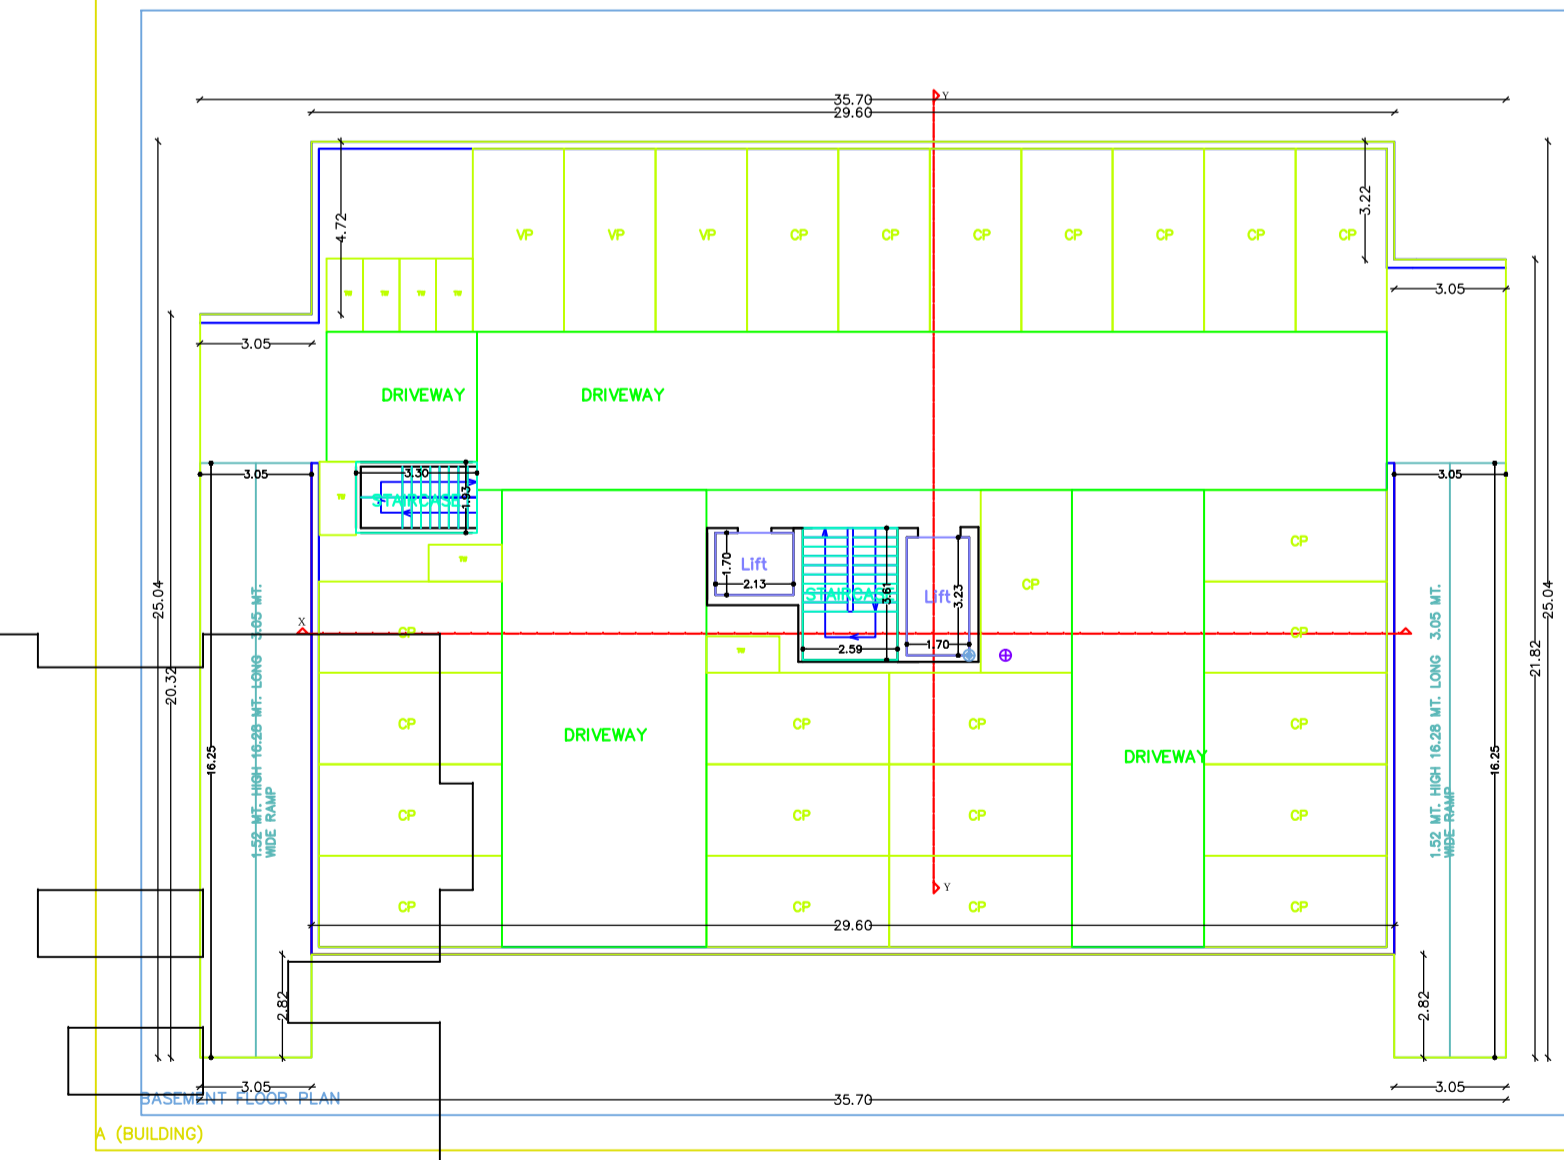
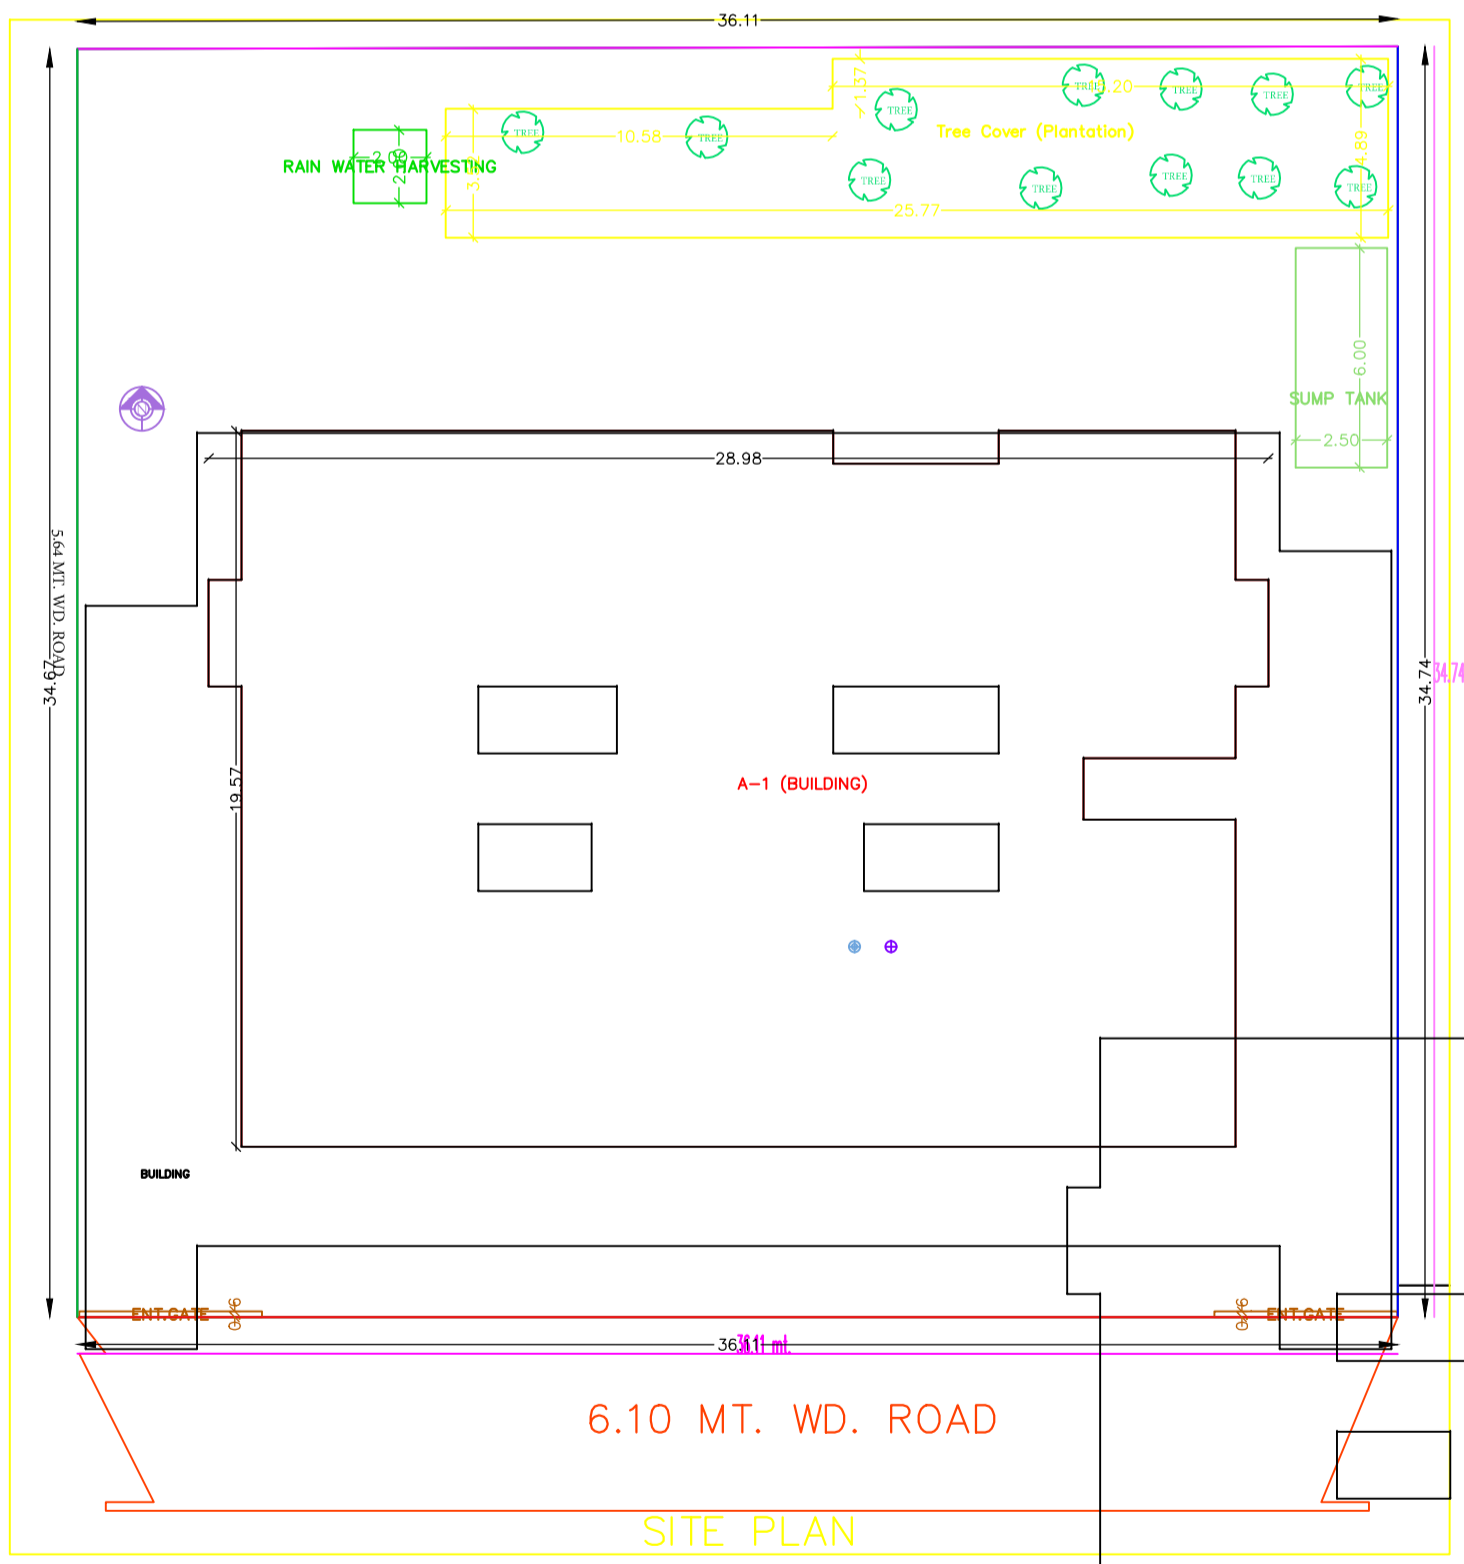
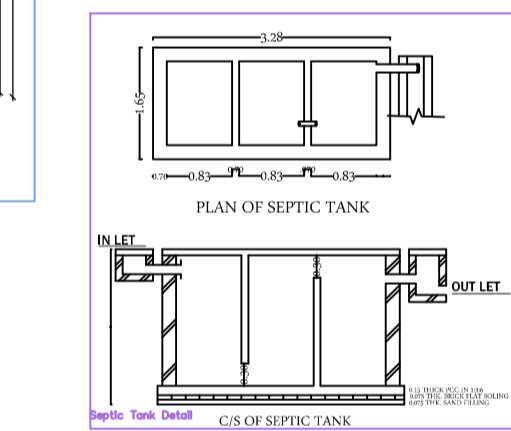
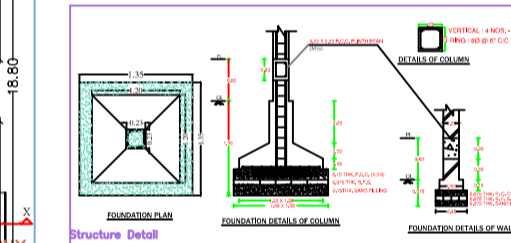
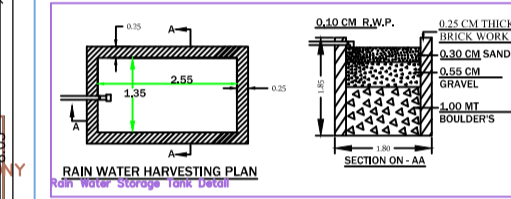


Project Title : UNIT 1

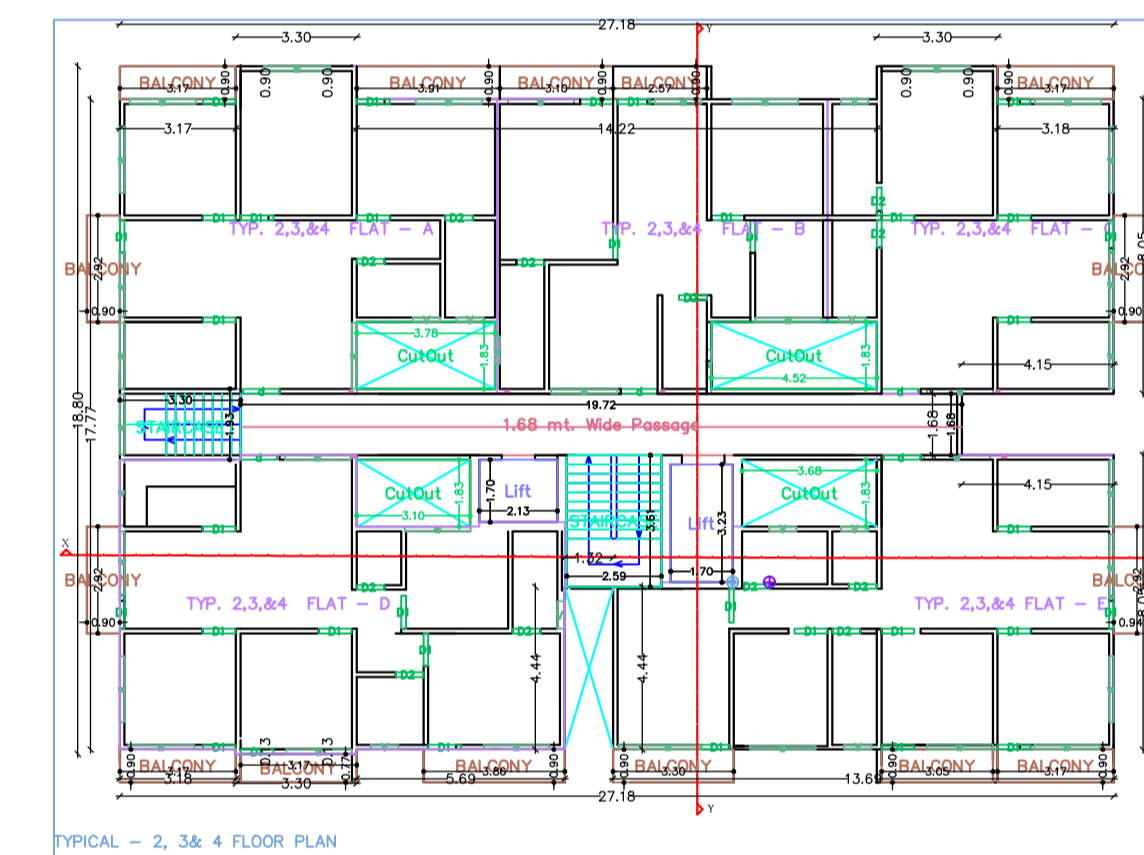

Location Plan

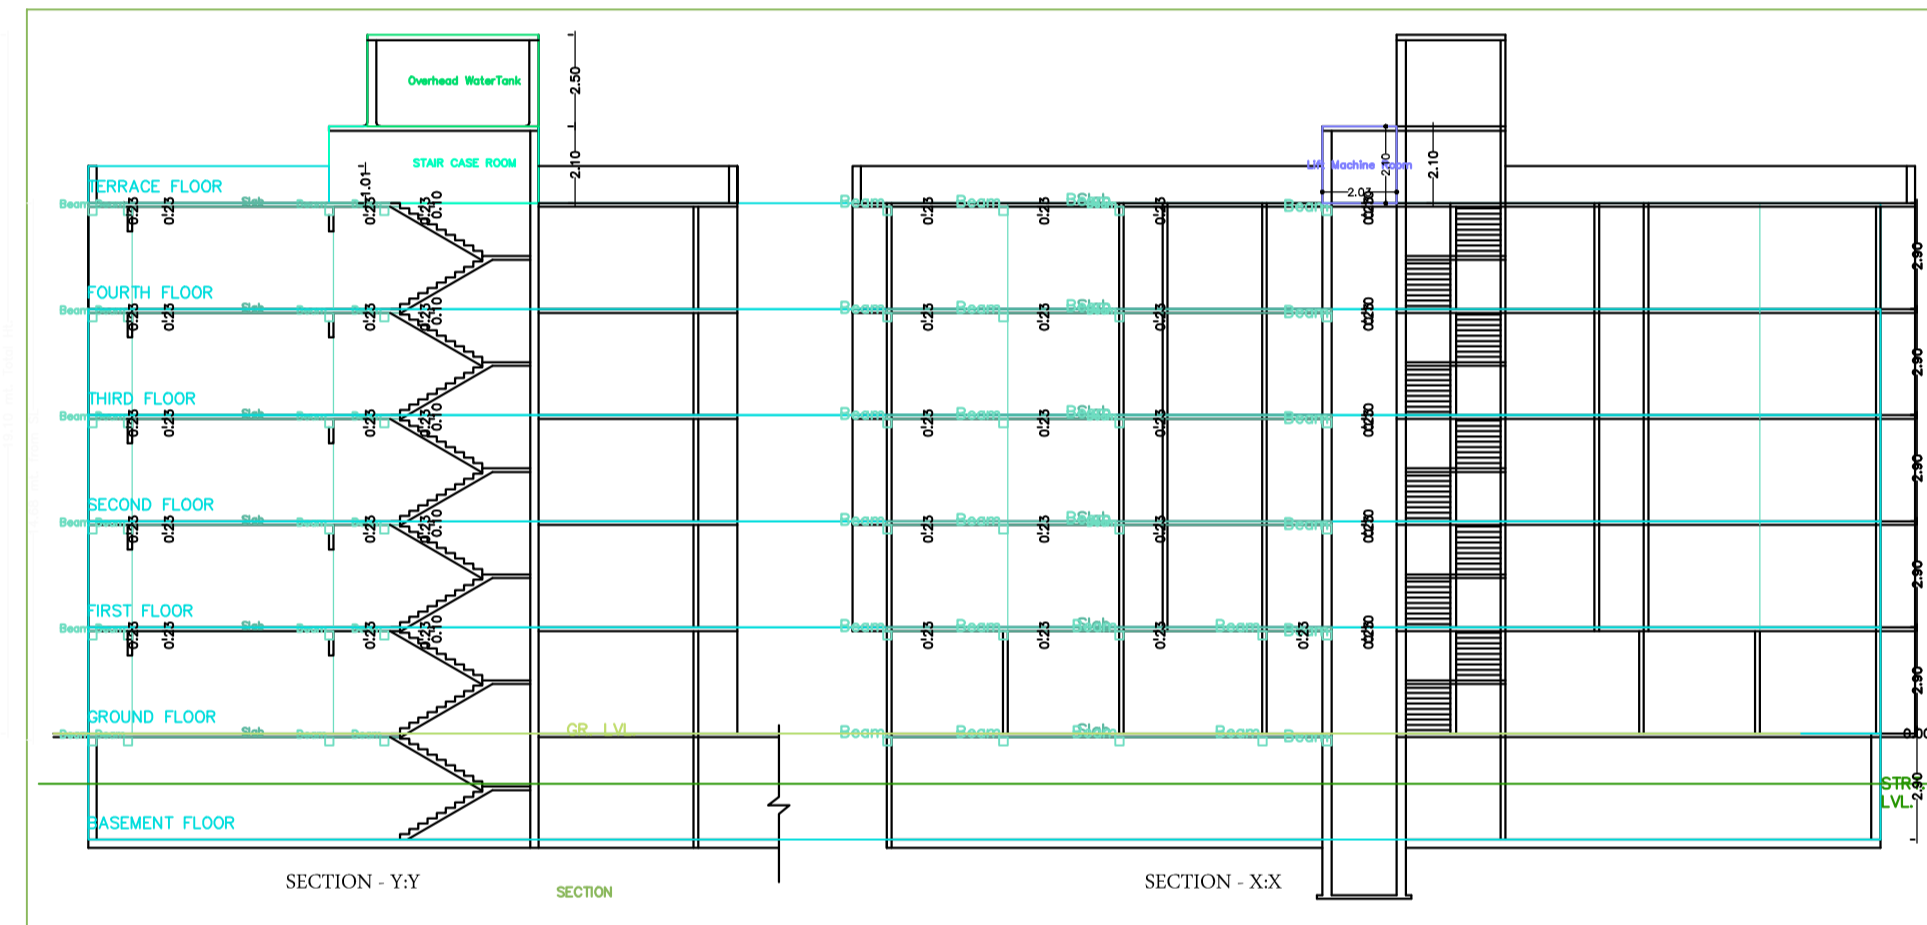

BRIEF SPECIFICATION

AREA OF WORK: _____

PROJECT NO: _____

DATE: _____

SCALE: 1:100

SHEET: 1/1

DETAILS OF AREA

NO	DESCRIPTION	AREA (sq. m)	PERCENTAGE (%)
1
2
SCALE: 1:100

SHEET: 1/1

North