




FRONT SIDE ELEVATION  
SCALE - 1 : 2

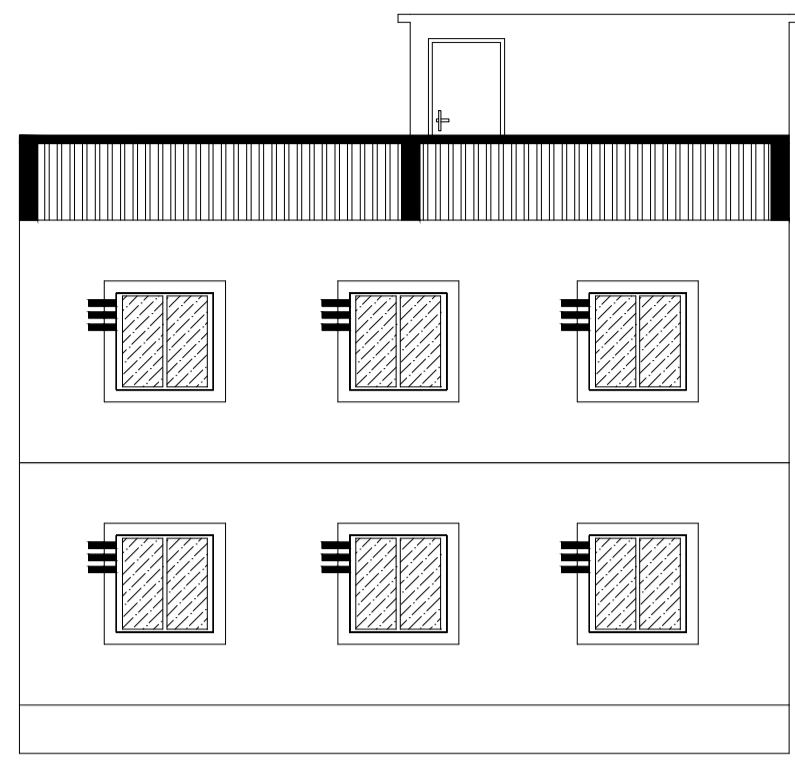



LEFT SIDE ELEVATION  
SCALE - 1 : 2

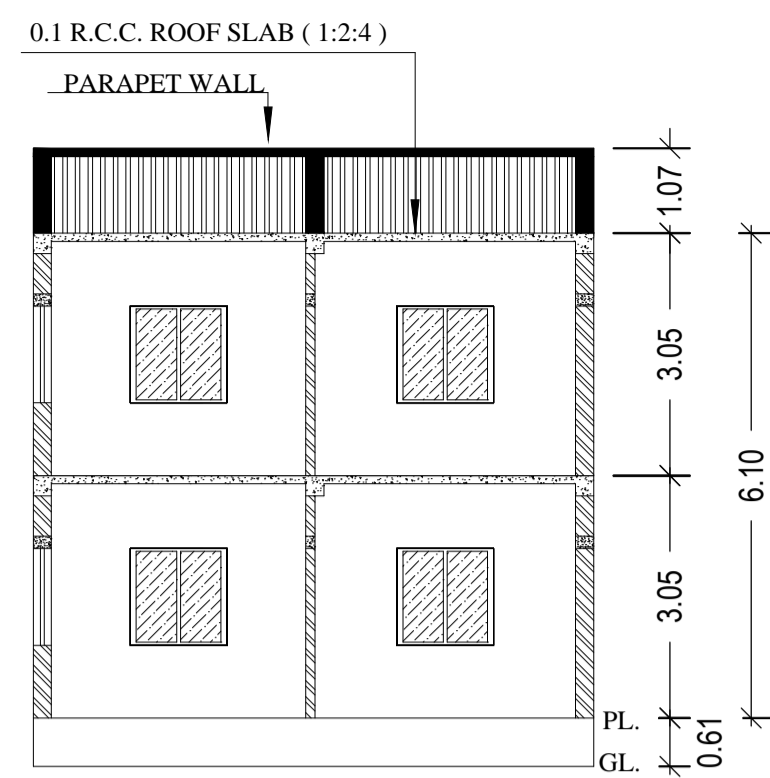


SECTION ON - XX  
SCALE - 1 : 2

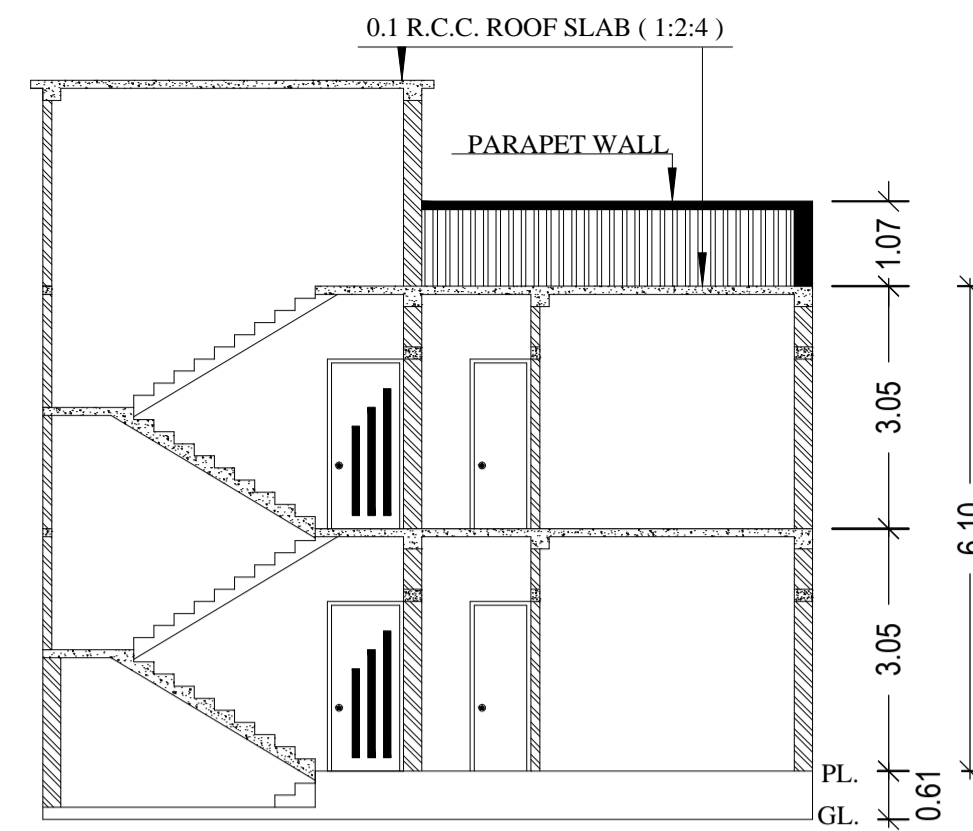


SECTION ON - YY  
SCALE - 1 : 2

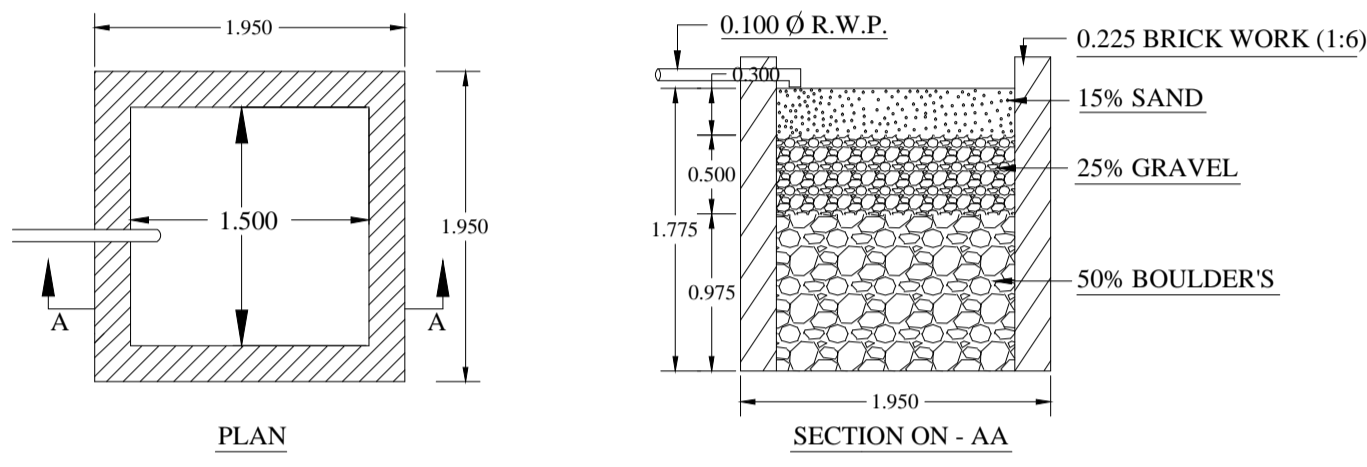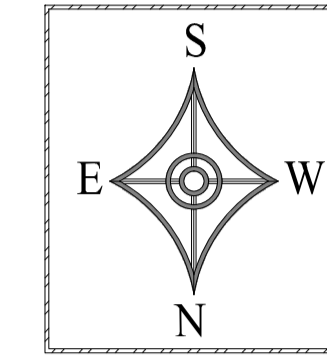


DETAILS OF WATER HARVESTING  
SCALE = 1 : 2

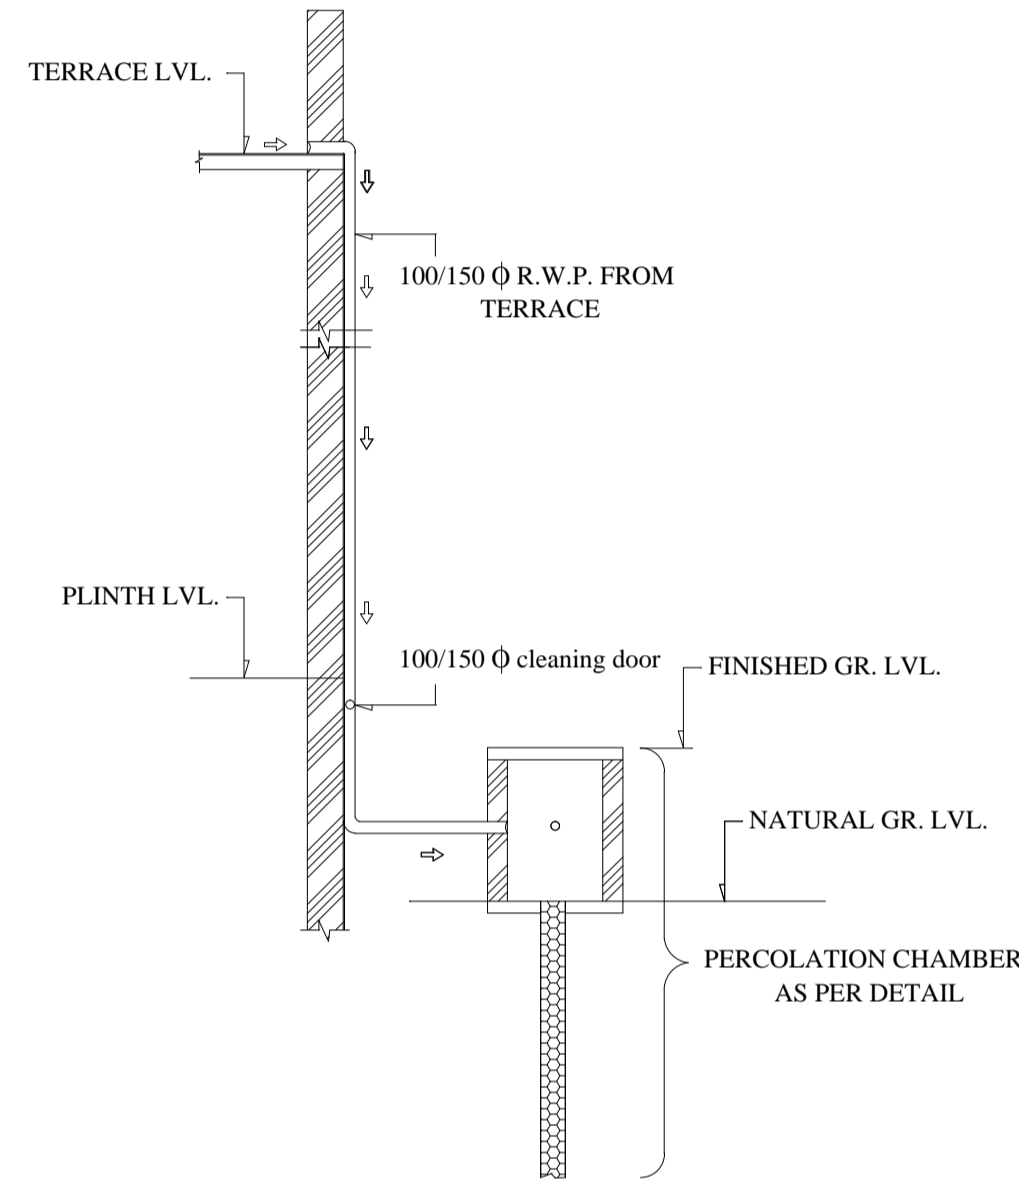

ROOF TOP RAIN WATER COLLECTION SYSTEM  
SCALE = 1 : 2

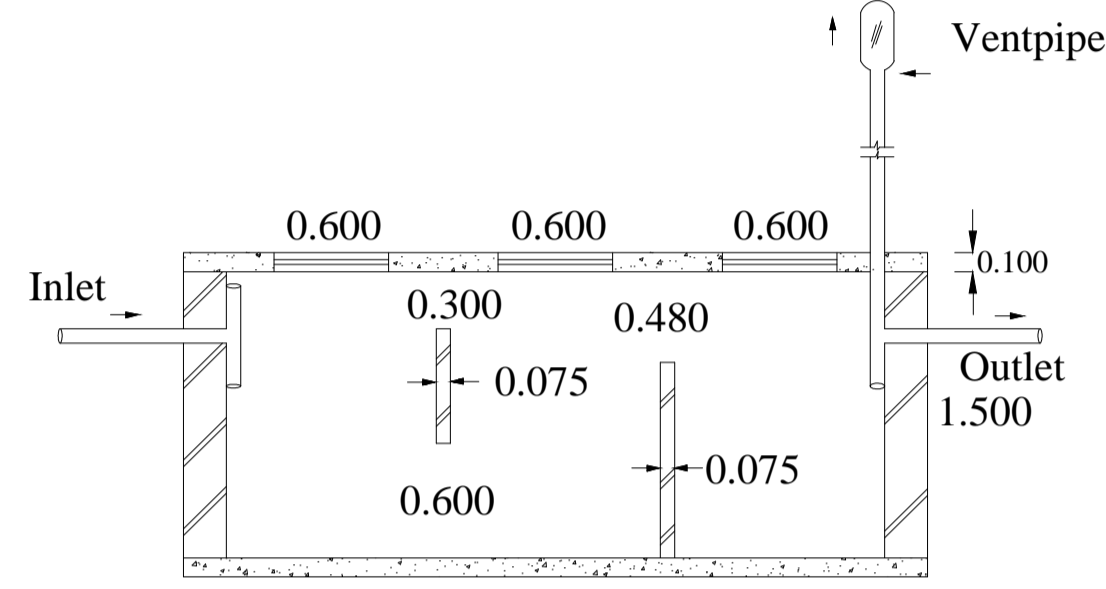


SECTION ON - YY

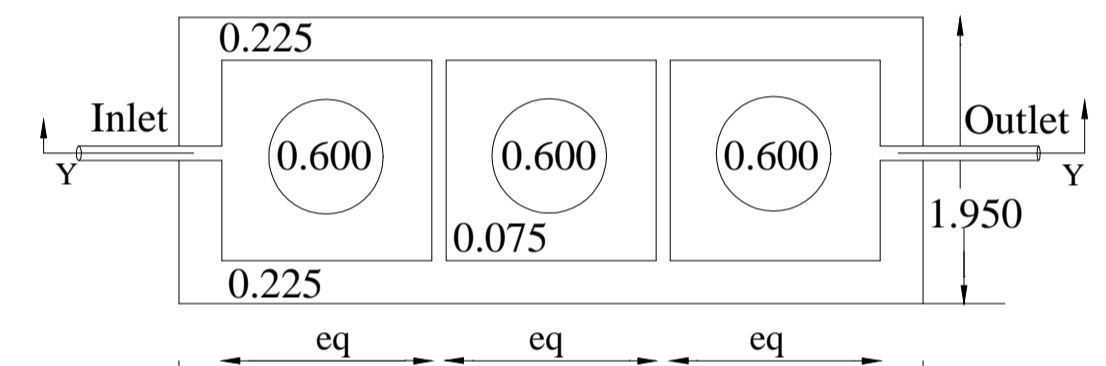


DETAILS OF SEPTIC TANK

SCALE = 1 : 2

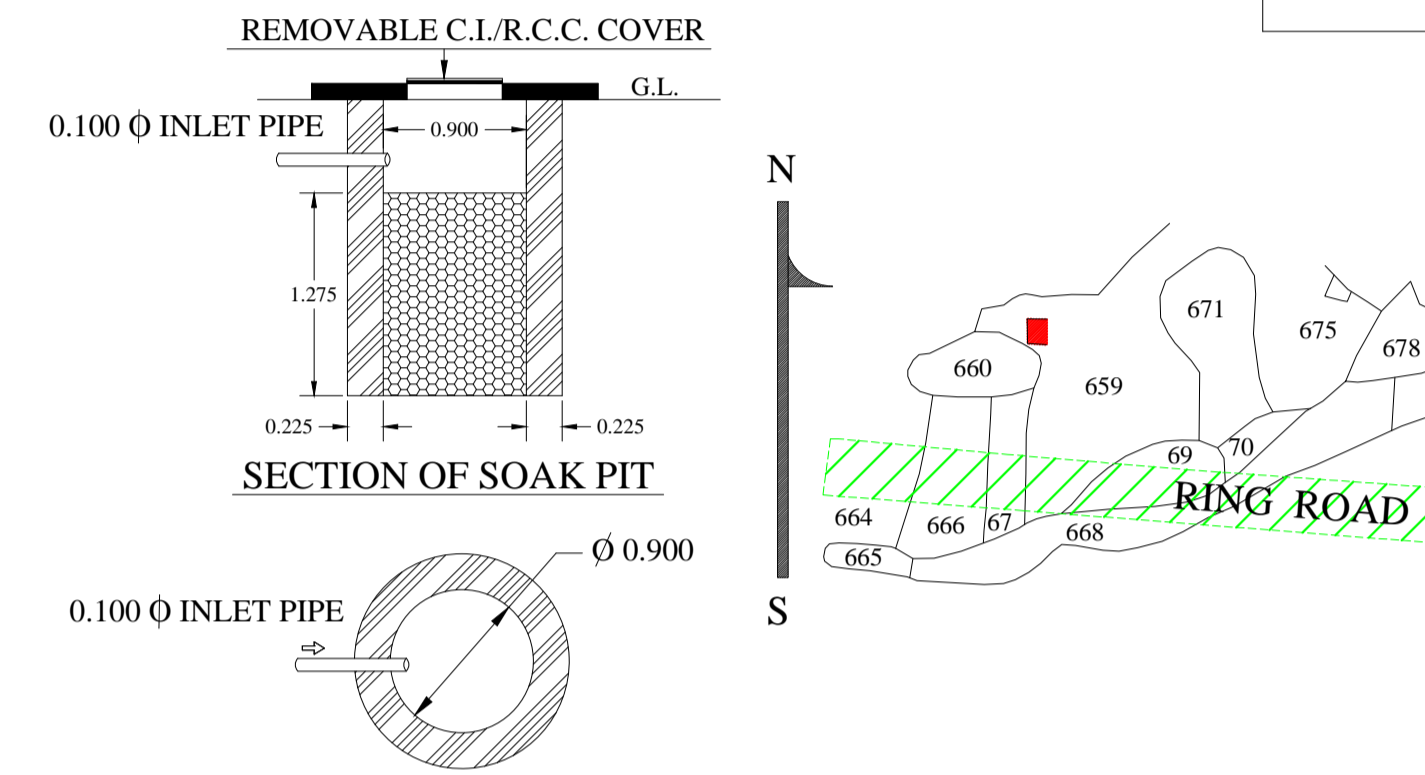


DETAILS OF SOAK PIT  
SCALE = 1 : 2

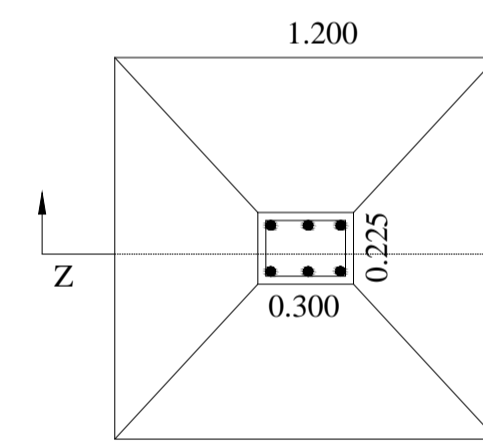


\*DETAILS OF COLUMN FOOTING


SCALE = 1 : 4

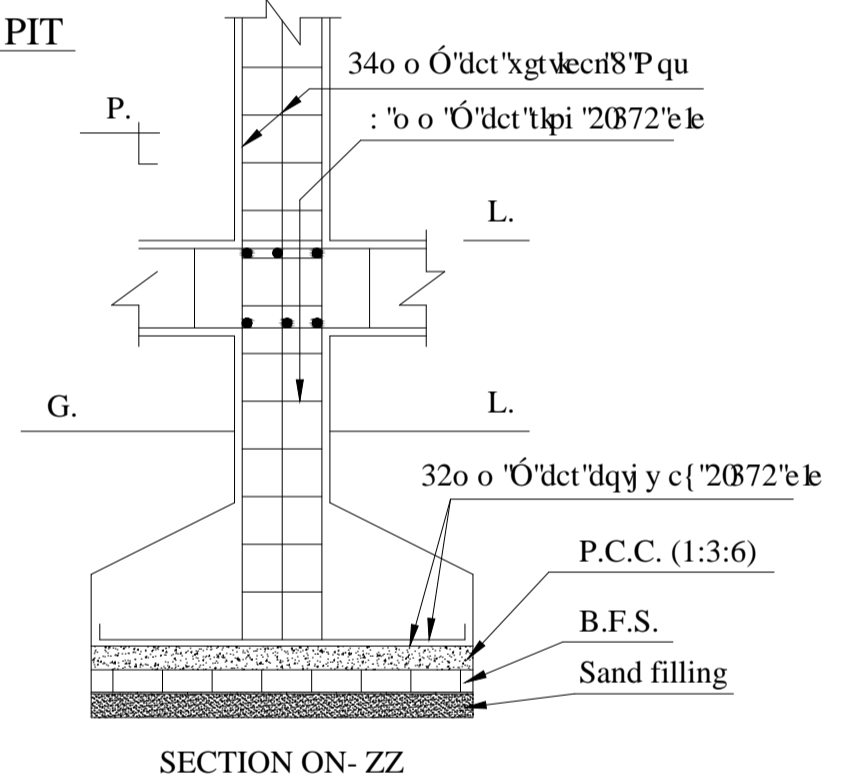


SECTION ON - ZZ

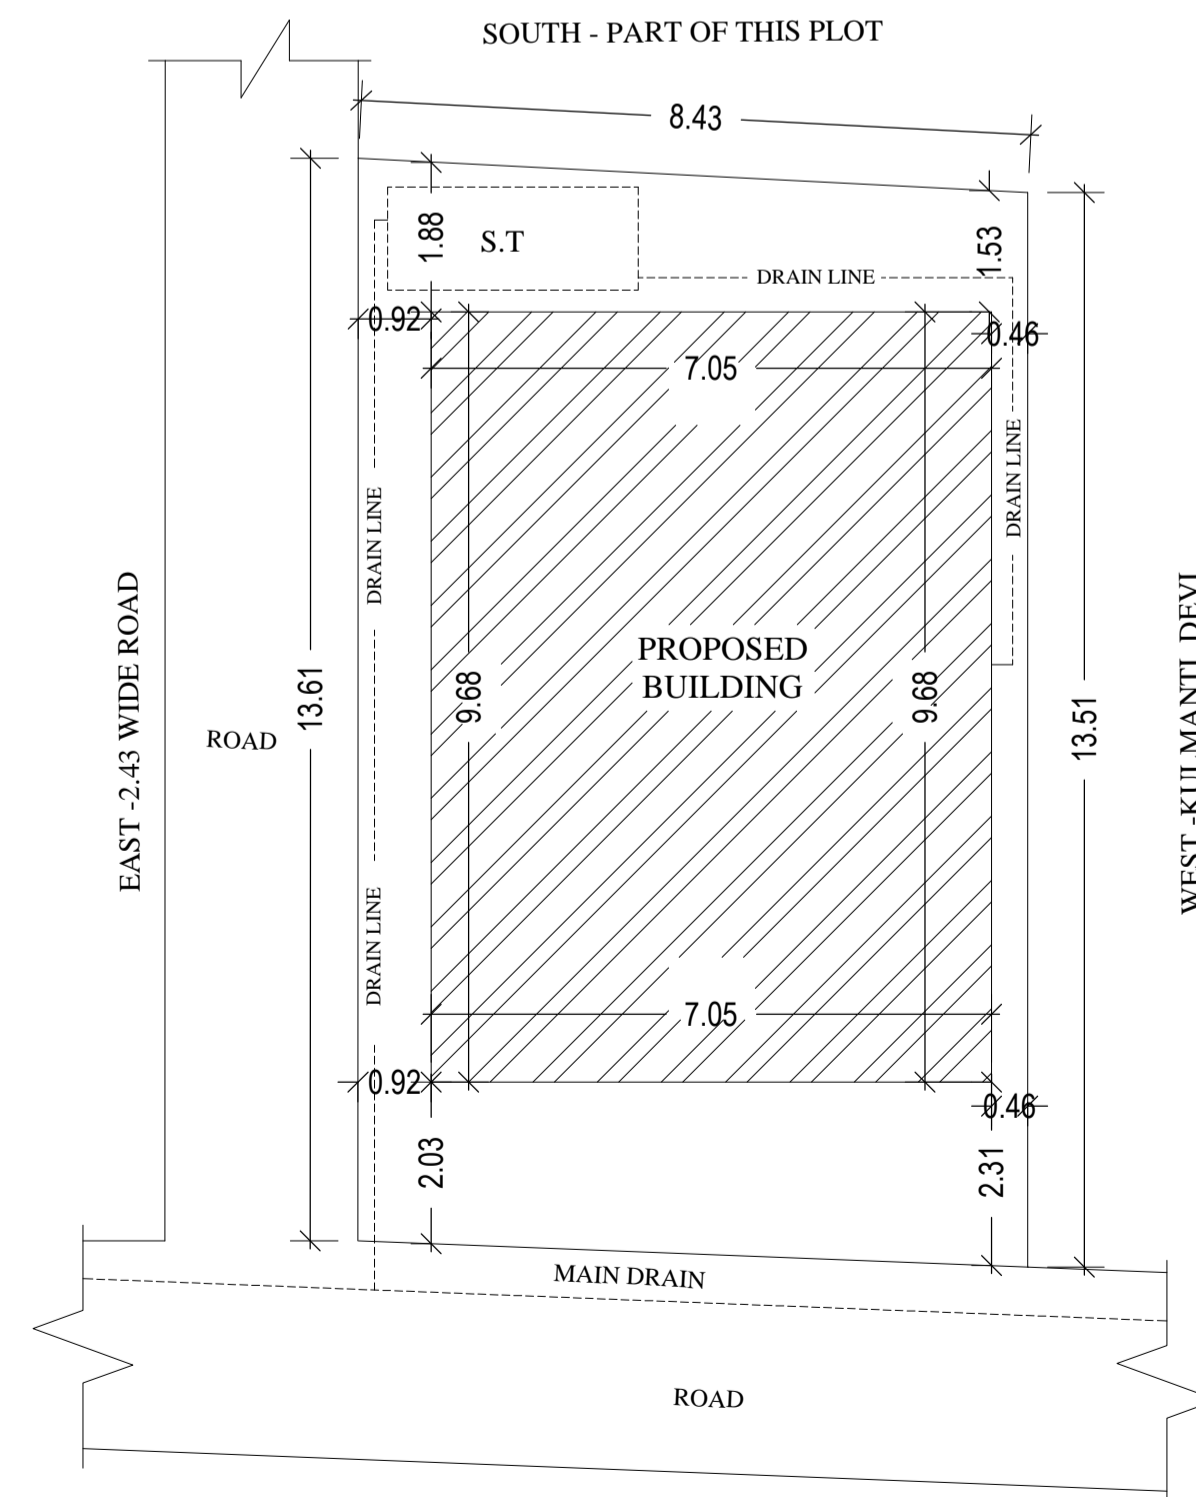


SITE PLAN  
SCALE - 1 : 2

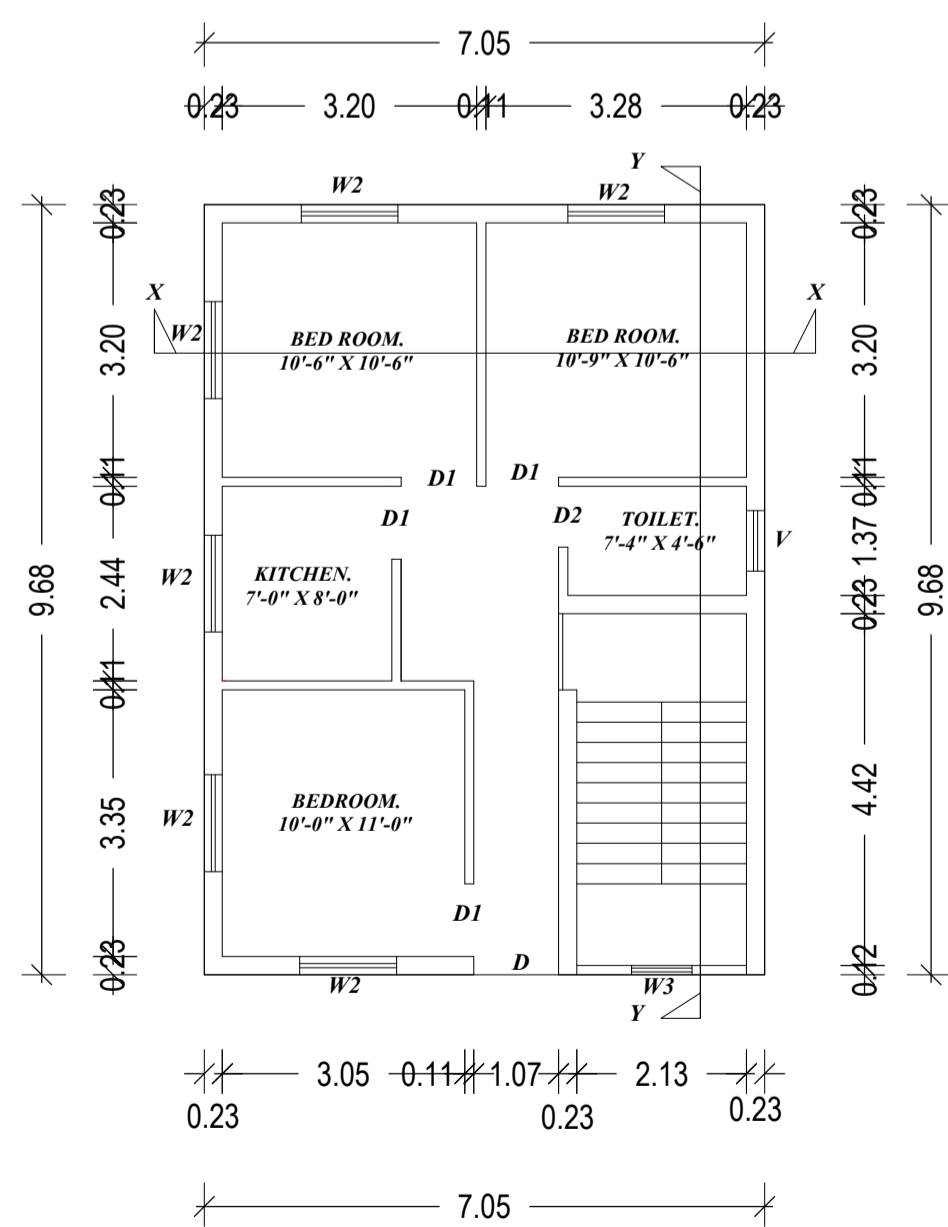

GROUND FLOOR PLAN  
SCALE - 1 : 2

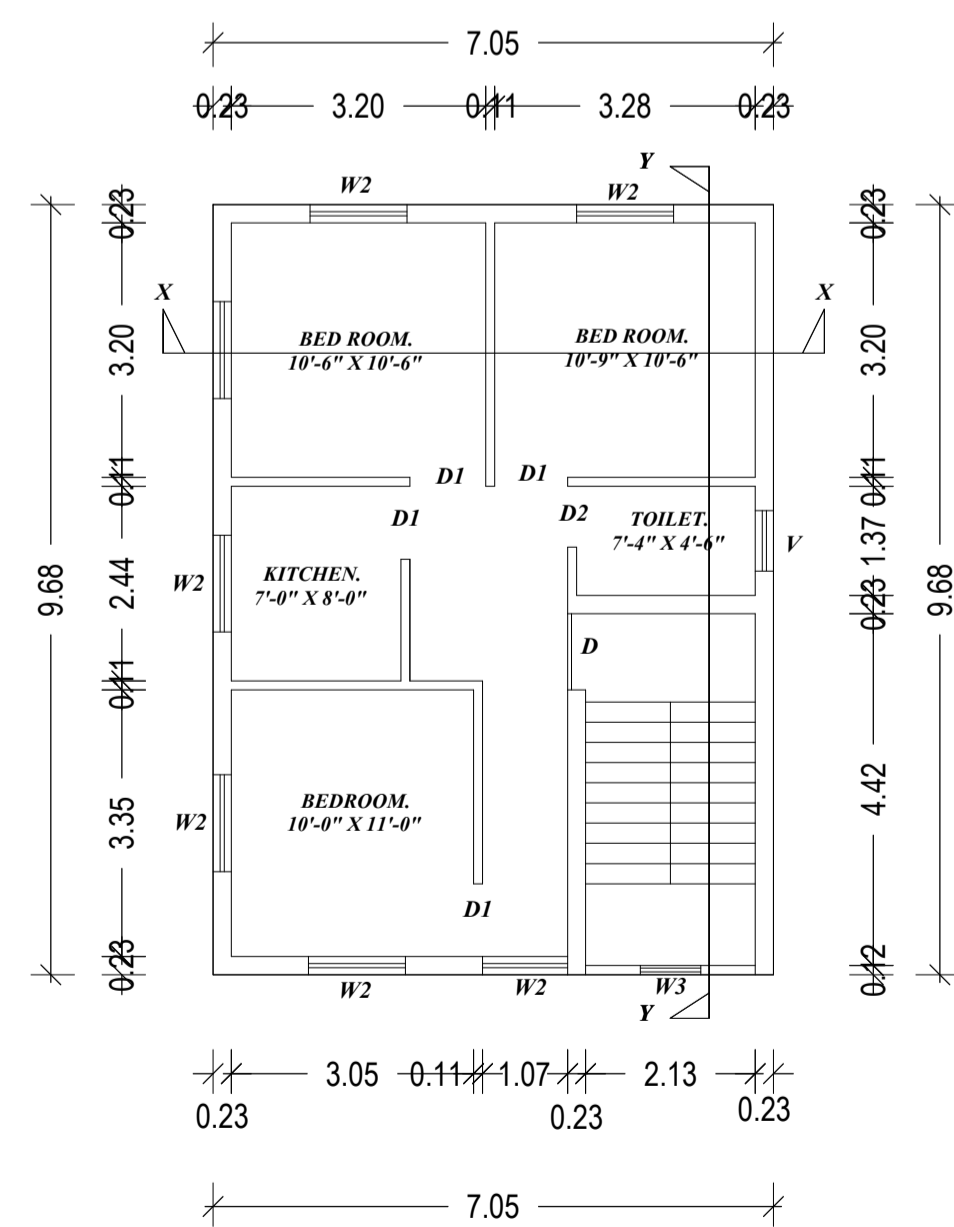

FIRST FLOOR PLAN  
SCALE - 1 : 2

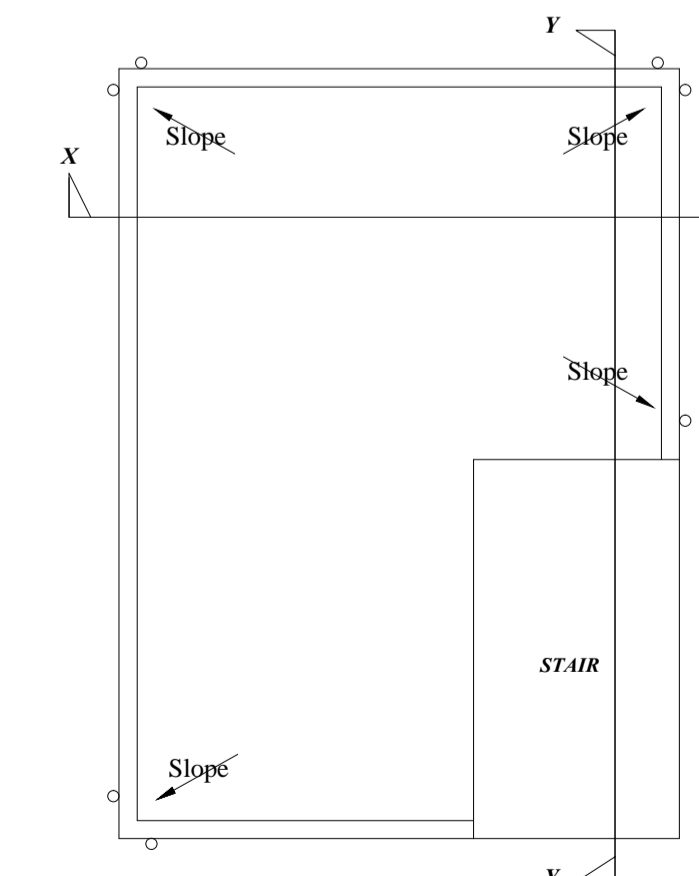

TERRACE PLAN  
SCALE - 1 : 2

**BRIEF SPECIFICATION**

FOUNDATION :- R.C.C. (1:1.5:3) Column footing foundation.  
 PLINTH :- 0.300 R.C.C. (1:1.5:3) all round on plinth level.  
 FLOORING :- 0.037 I.P.S. flooring over 3"th P.C.C. (1:2:4).  
 SUPER STRUCTURE :- First class brick work in cement mortar (1:6)  
 SLAB,BEAM & LINTEL :- All R.C.C. work (1:1.5:3).  
 WOOD WORK :- All door & window frames of sal wood.  
 PLASTERING :- 0.012 cement plaster (1:6) both side.  
 \* COLUMN FOOTING :- Mark in plan just of positioning of column .

**SCHEDULE**

D - 1.09X2.13	W - 1.82X1.21
D1 - 0.91X2.13	W1 - 1.52X1.21
D2 - 0.76X2.13	W2 - 1.21X1.21
C.G - 2.13 X2.13	W3 - 0.76X1.52
	V - 0.76X0.45

**DETAILS OF AREA**

TOTAL AREA ( As per deed )	133.82 Sq.m
TOTAL AREA ( As per site )	114.26 Sq.m
GROUND AREA	68.26 Sq.m
FIRST FLOOR AREA	68.26 Sq.m
TOTAL COVERED AREA	136.52 Sq.m

**TITLE OF DRAWING**

PROPOSED RESIDENTIAL BUILDING PLAN OF SMT. KAMLA RITOLIA ,W/O- SRI DILIP RITOLIA , OF GANESH BHAWAN, PURANA BAZAR ,P.S - BANK MORE , DIST. - DHANBAD UNDER MOUZA - DUHATAND ,MOUZA No.- 47,KHATA No. - 42 PLOT No.- 659 (PART) , AREA - 2.0 KATHAS.OR 3.30 DECIMALS.

**SIG. OF OWNER**

**SIG. OF ENGINEER**