
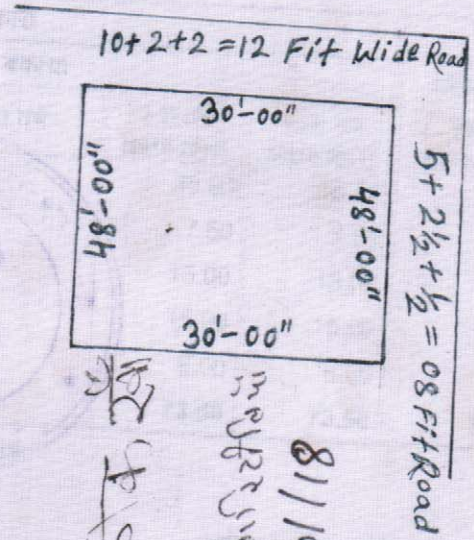


SELLER :- Rafique Khan S/o Mohagin Khan of Khas  
Angax Pathra, P.S -> Katrae, Dist -> Dhanbad.

PURCHASER :- Smt. Kamla Ritolia W/o Dilip Ritolia of  
Ganesh Bhawan, Puxana Bazar, P.S -> Bankmose  
Dist -> Dhanbad.

SCHEDULE :- Mouza :- Duhatand, Mouza No :- 47, Khata :- 42  
Plot No :- 659, Area :- 2 Kattha or to Say 3.30 Dec

BOUNDARY :- North :-  $10+2+2 \Rightarrow 12$  Fit Wide Road,  
South :- Part of This Plot,  
East :-  $5+2.50+.50 \Rightarrow 08$  Fit Wide Road,  
West :- Kulmanti Devi.

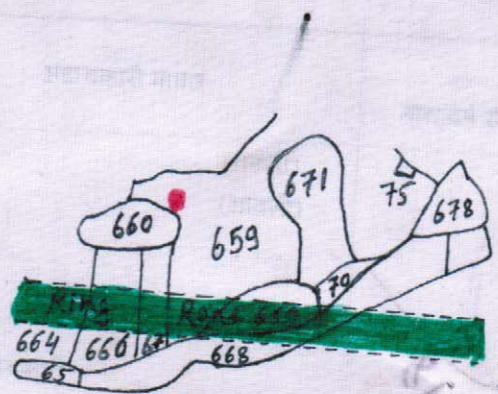

र. क. र.  
म. र. र. र. र. र.  
2/10/18

Not to Scale

Traced by  
P. R. Verma  
[Signature]

इसका उपयोग किसी भी न्यायालय में साक्ष्य के रूप में नहीं किया जा सकता है।  
बिना किसी भी प्रकार की अशुद्धियों के लिए सम्बन्धित अधिकारी से संपर्क करें।

**नामग्राम**  
**आना नम्बर**  
**राजस्व आना**  
**अचल**  
**पुलिस आना**  
**जिला**  
 पैमाना १६" = १ मील  
 १ सेन्टीमीटर = ३६६० मीटर  
 सन् २००४ - २००६ ई०।

बारमुस्तिया न० ४६

मूढा न० ४८

सरकार के अधिकार द्वारा कृत एवं प्रकाशित


मनइंदाइ न० ५०

- रखसगानम्बर**  
 ३१  
 १३१  
 ३०४  
 ३४८  
 ४३४  
 ६३६  
 ६४०  
 ७७५  
 ८६३  
 १००२  
 १४६३  
 १०७९
- प्रसिद्ध स्थान**  
**देव स्थान**  
**बजारावली स्थान**  
**हरिमन्दिर**  
**रवल को मंगल**  
**शिव स्थान**  
**दुर्गास्थान**  
**काली स्थान**  
**ग्राम देव स्थान**  
**छुको बुढ़ी देव स्थान**  
**काली स्थान**


डारवरा न० ४२

आमटाल न० ४३

चतडा बूल्ही न० ४६

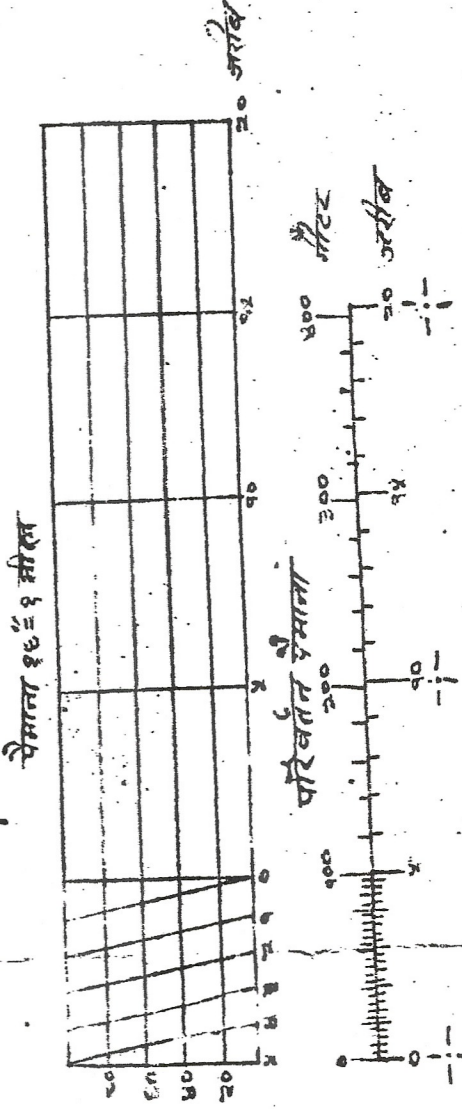

परिमाण उपजाऊ

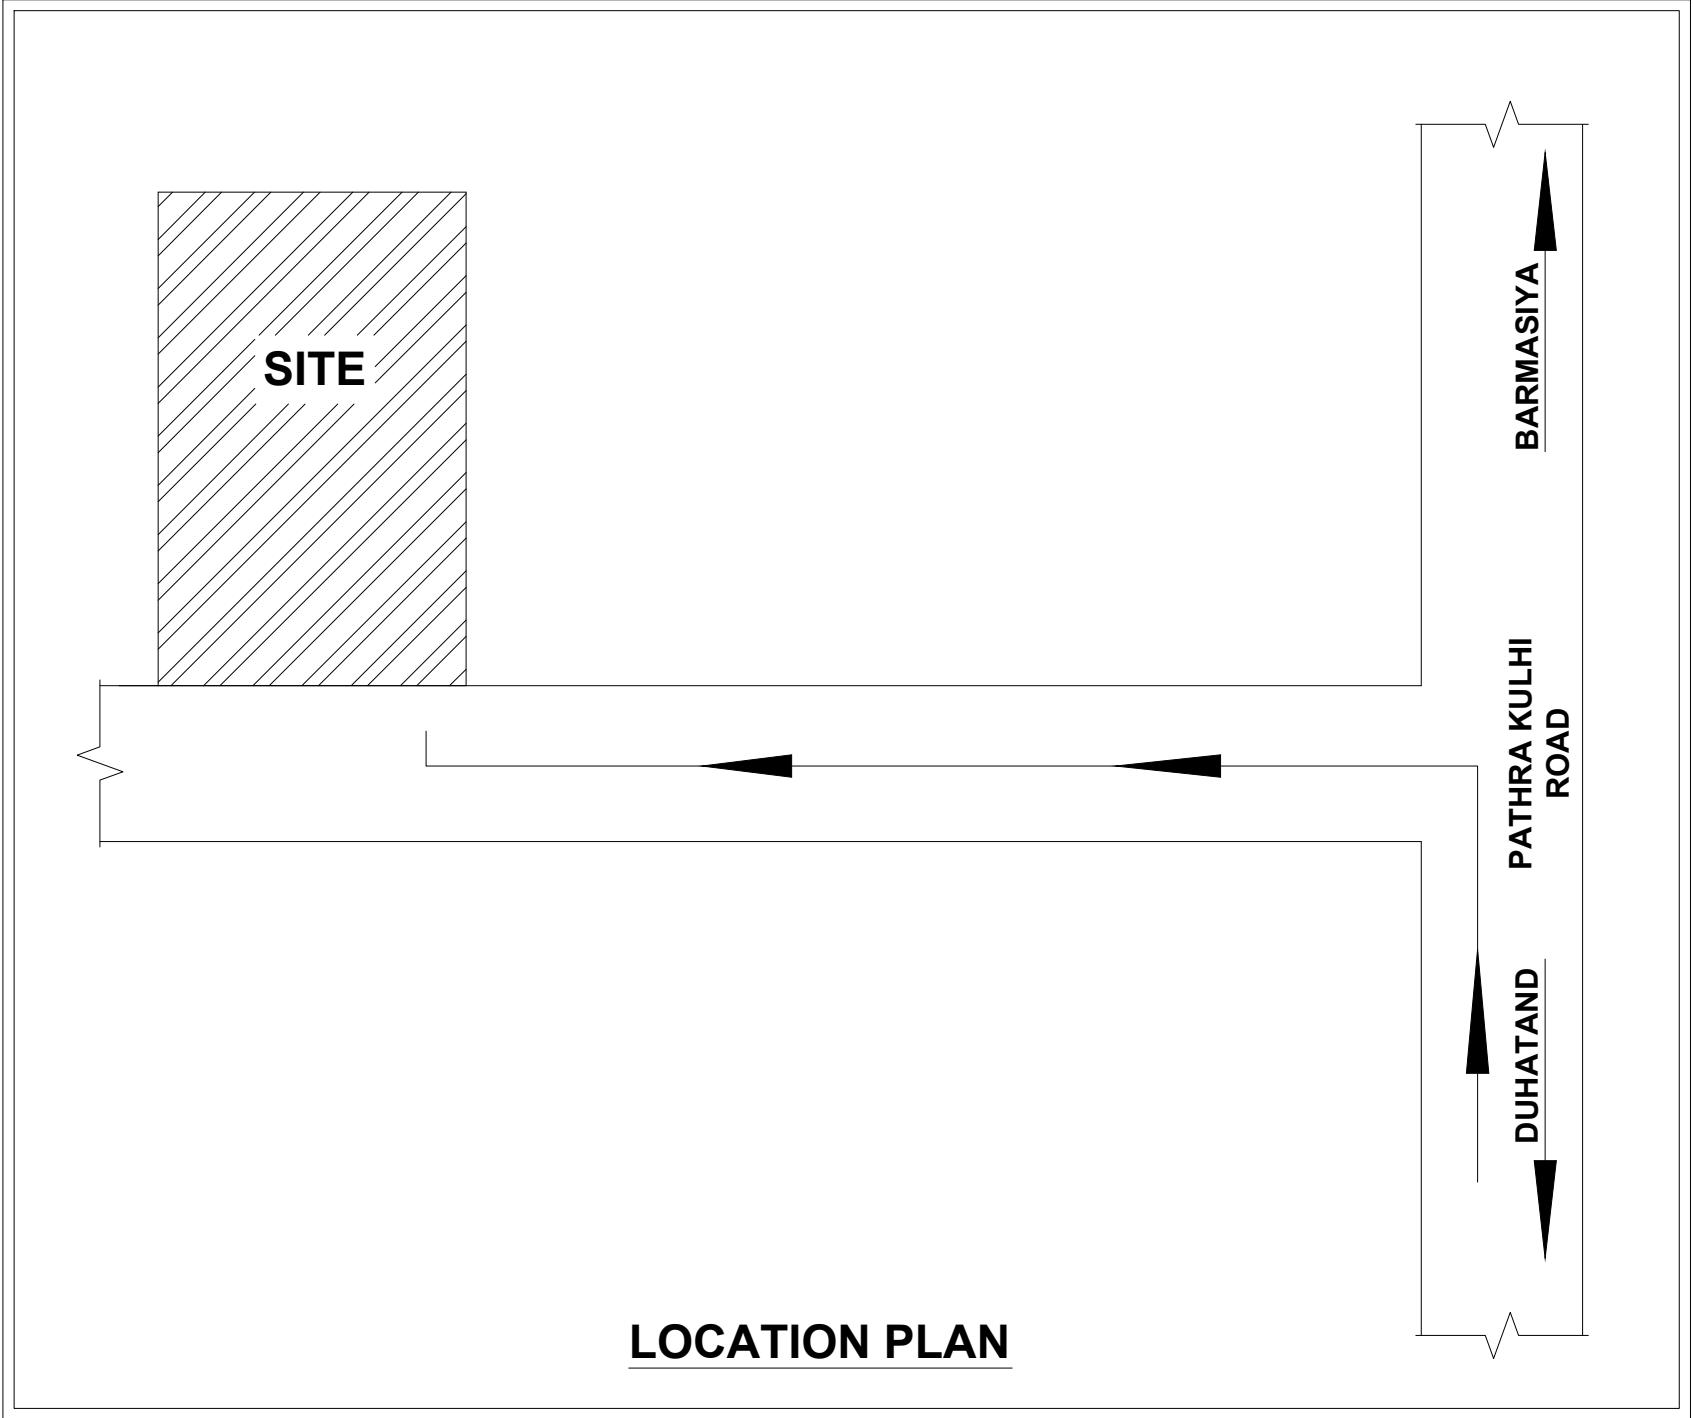

**SITE**

**BARMASIYA**

**PATHRA KULHI ROAD**

**DUHATAND**

**LOCATION PLAN**