


PROPOSED
SITE

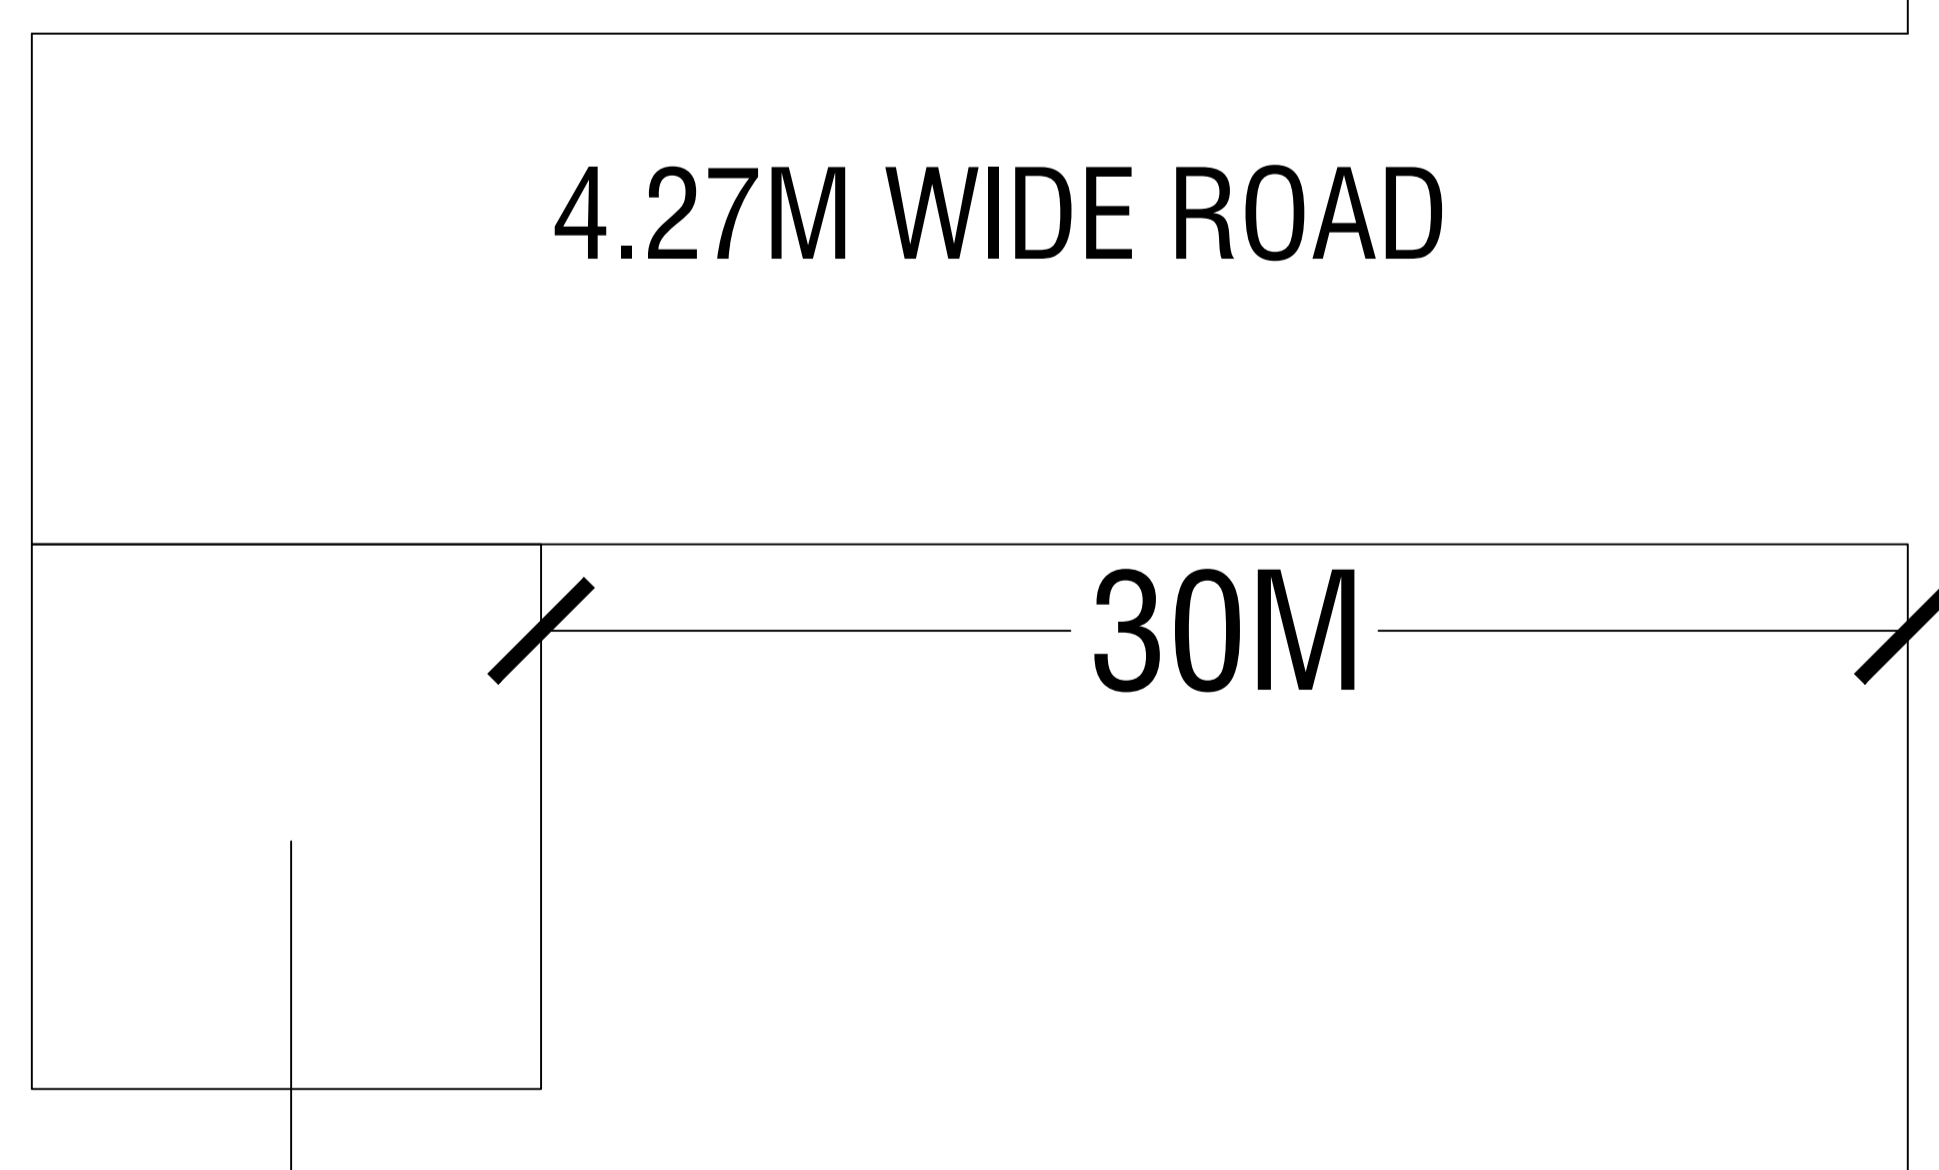

4.27M WIDE ROAD

4.27M WIDE ROAD

4.27M WIDE ROAD

30M

6.0 M WIDE MAIN SABALPUR MAIN ROAD

LOCATION PLAN