
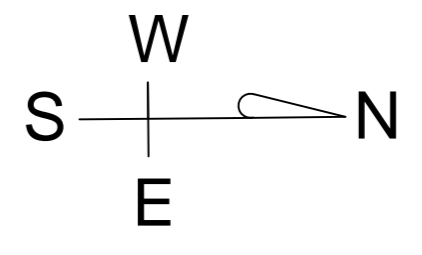
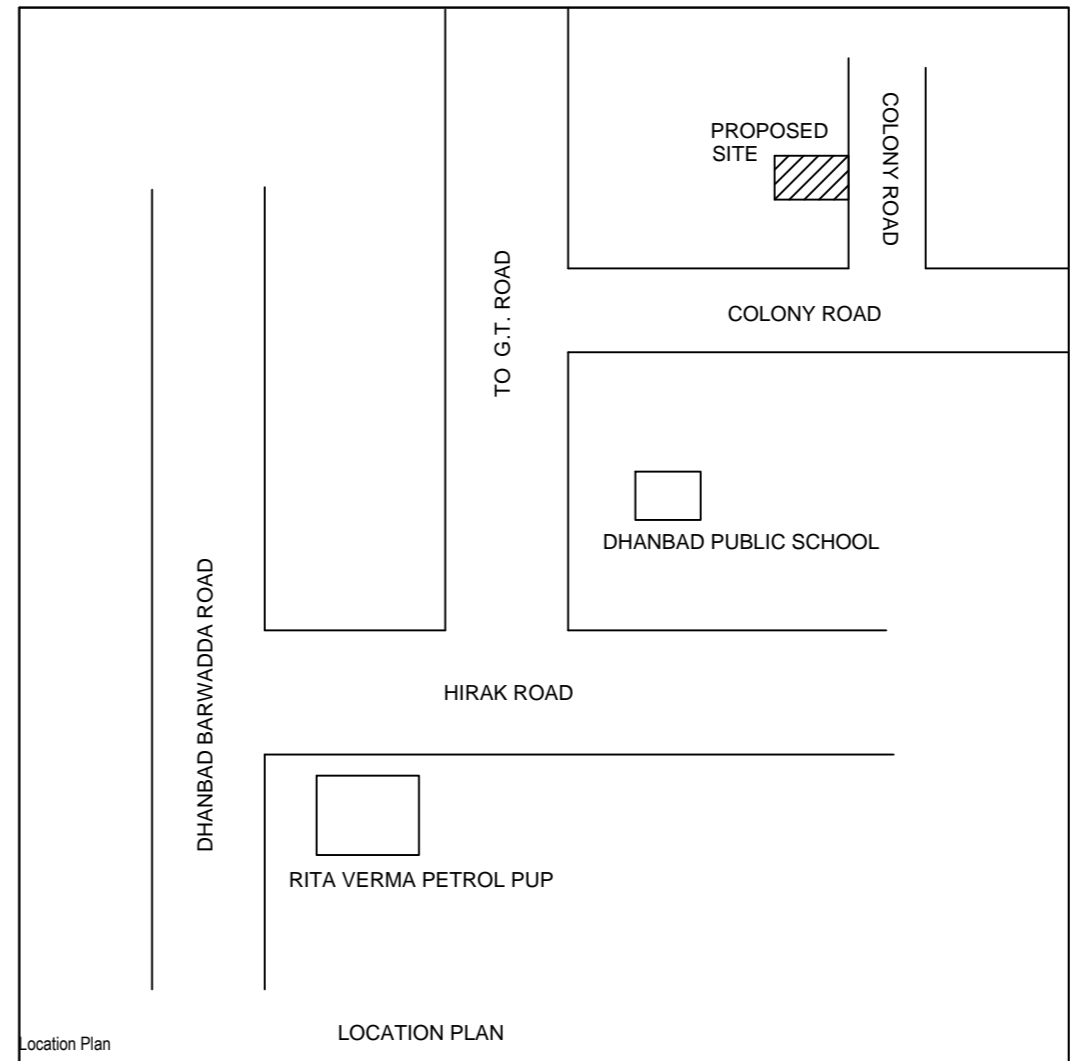
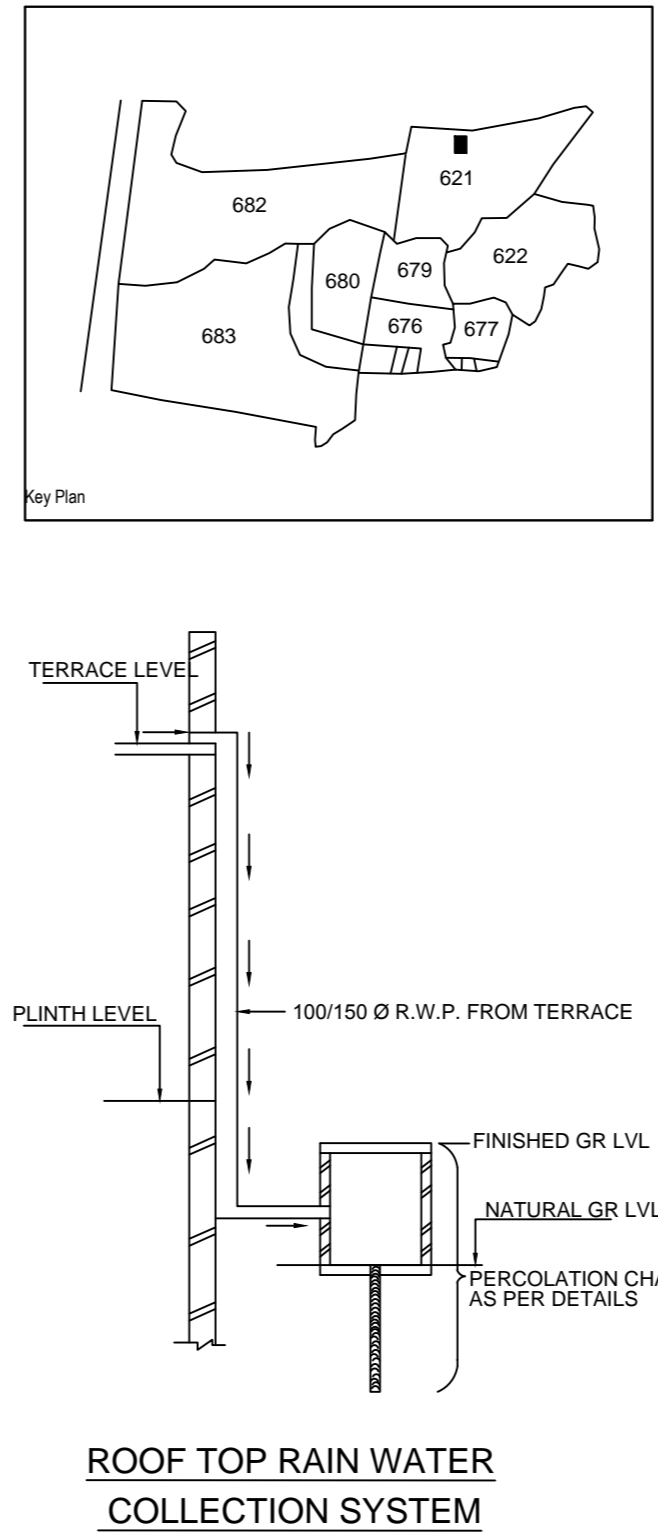
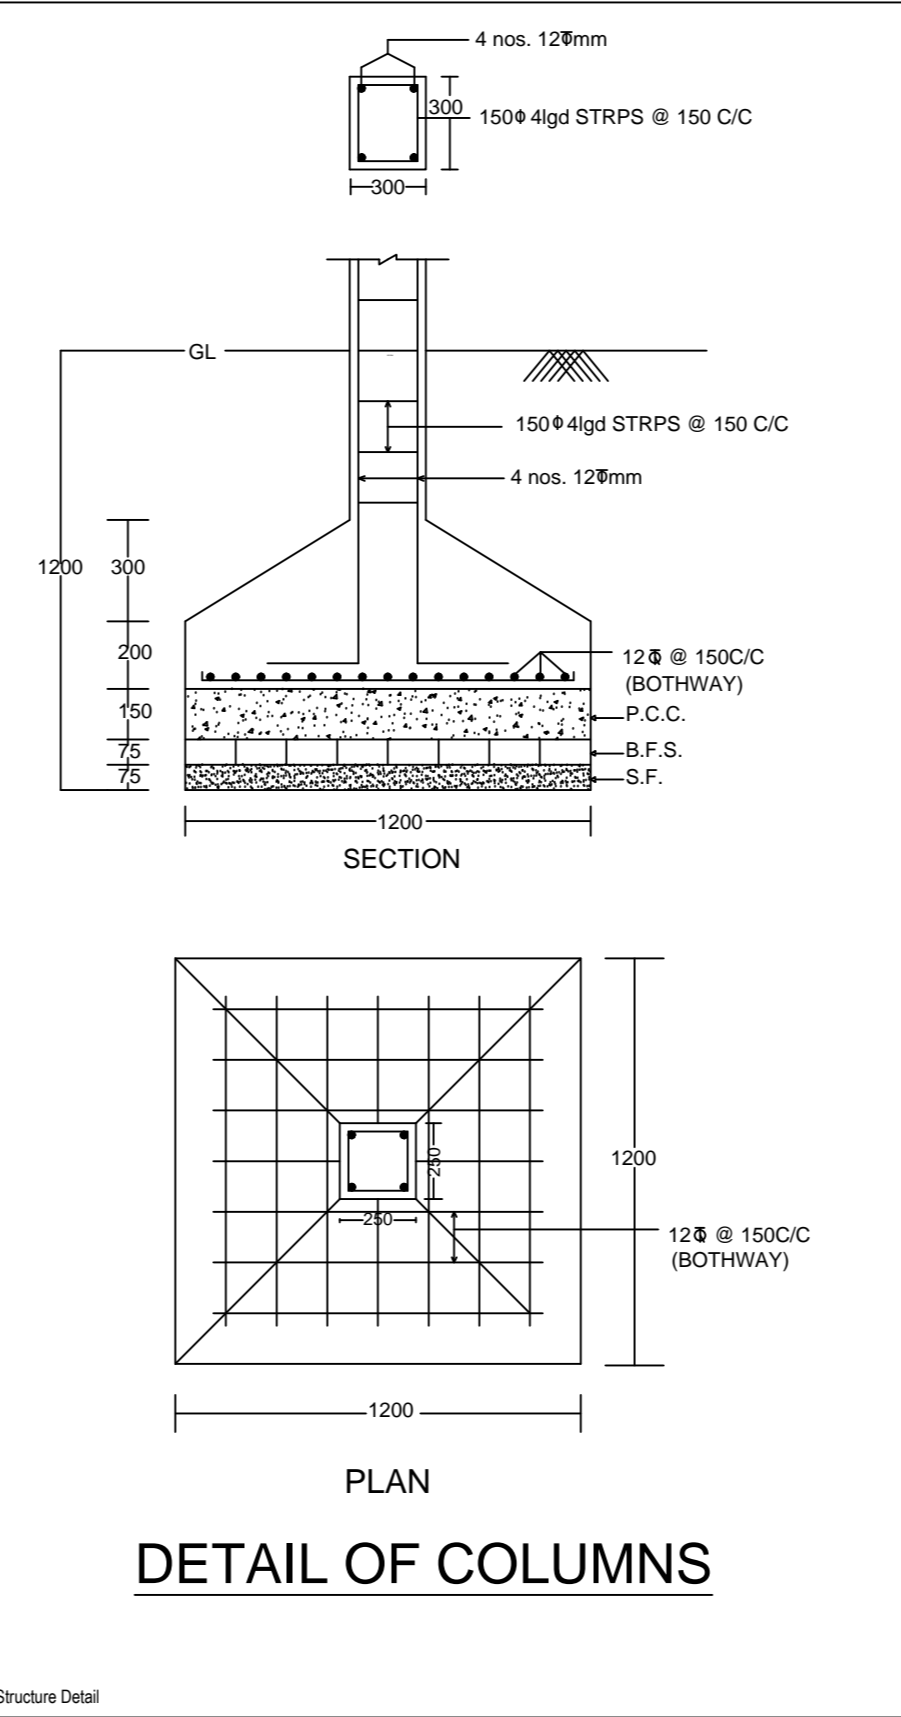
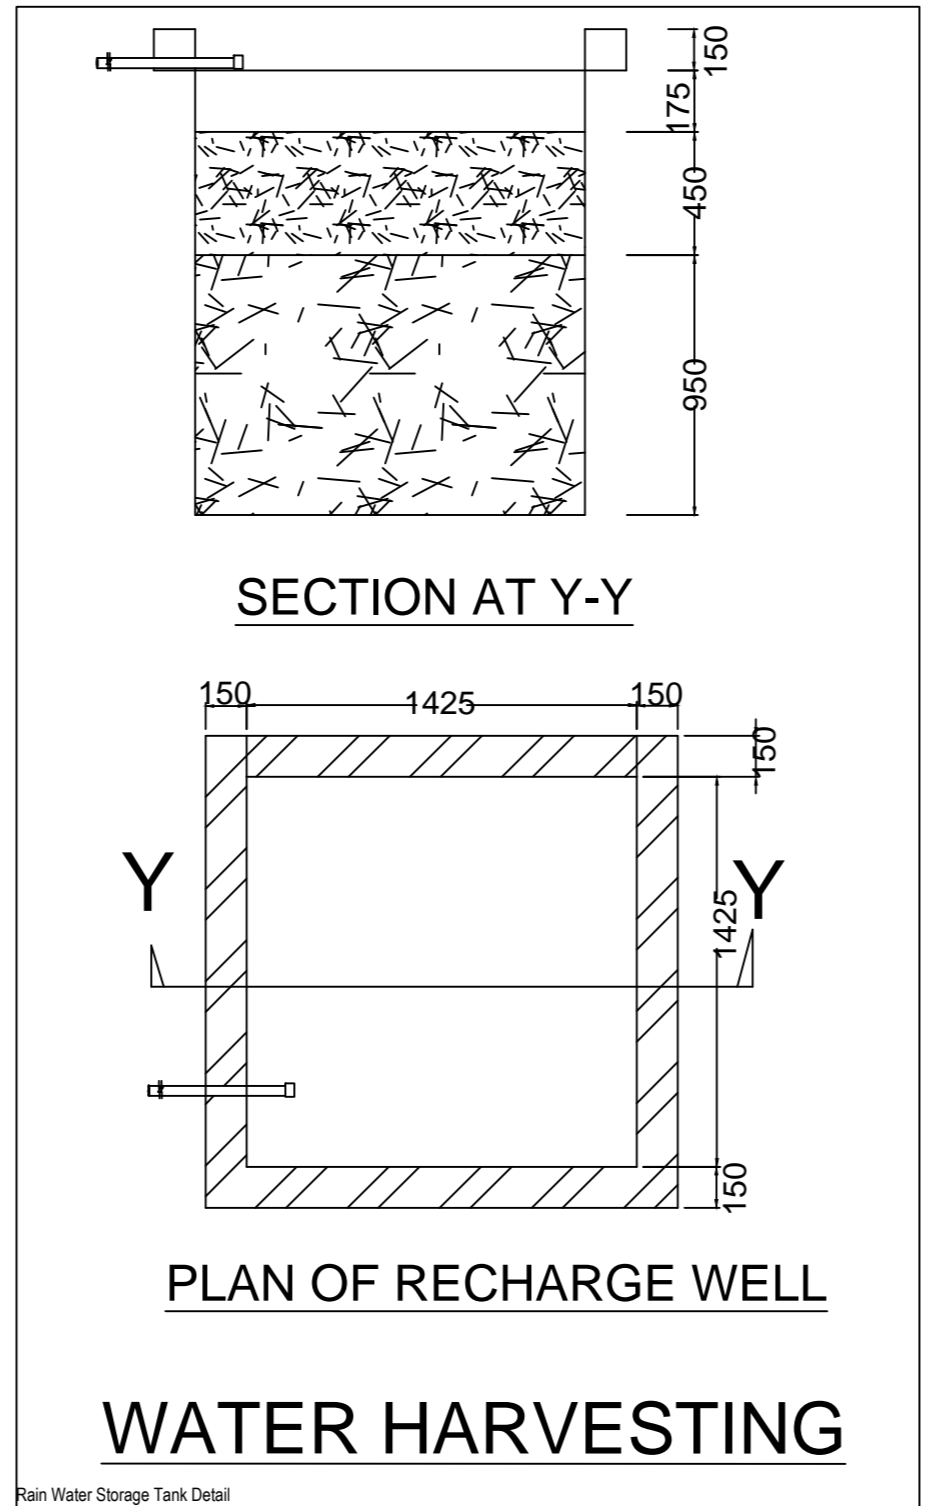
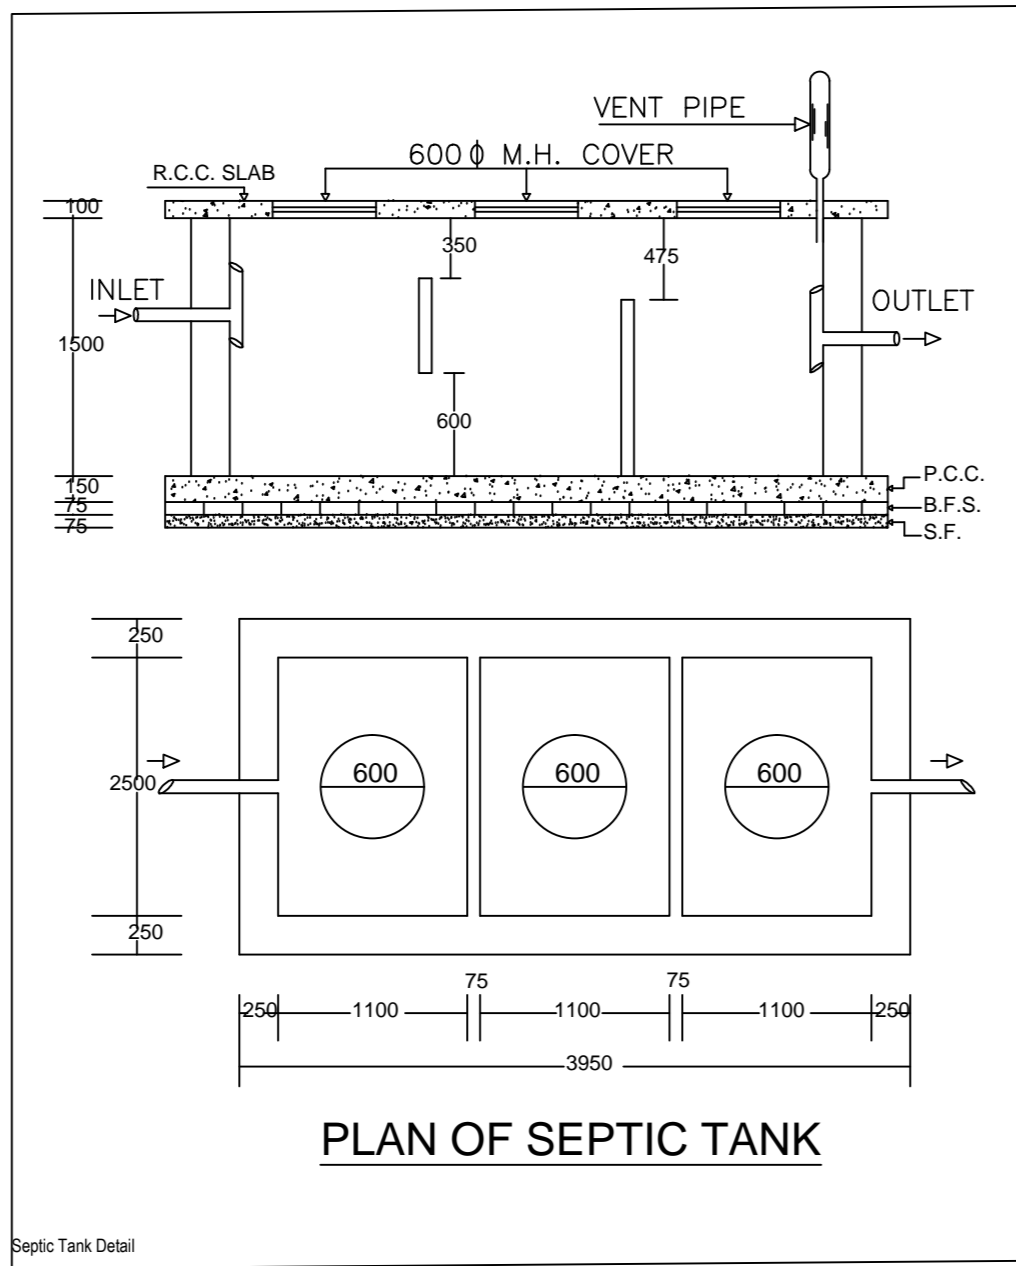
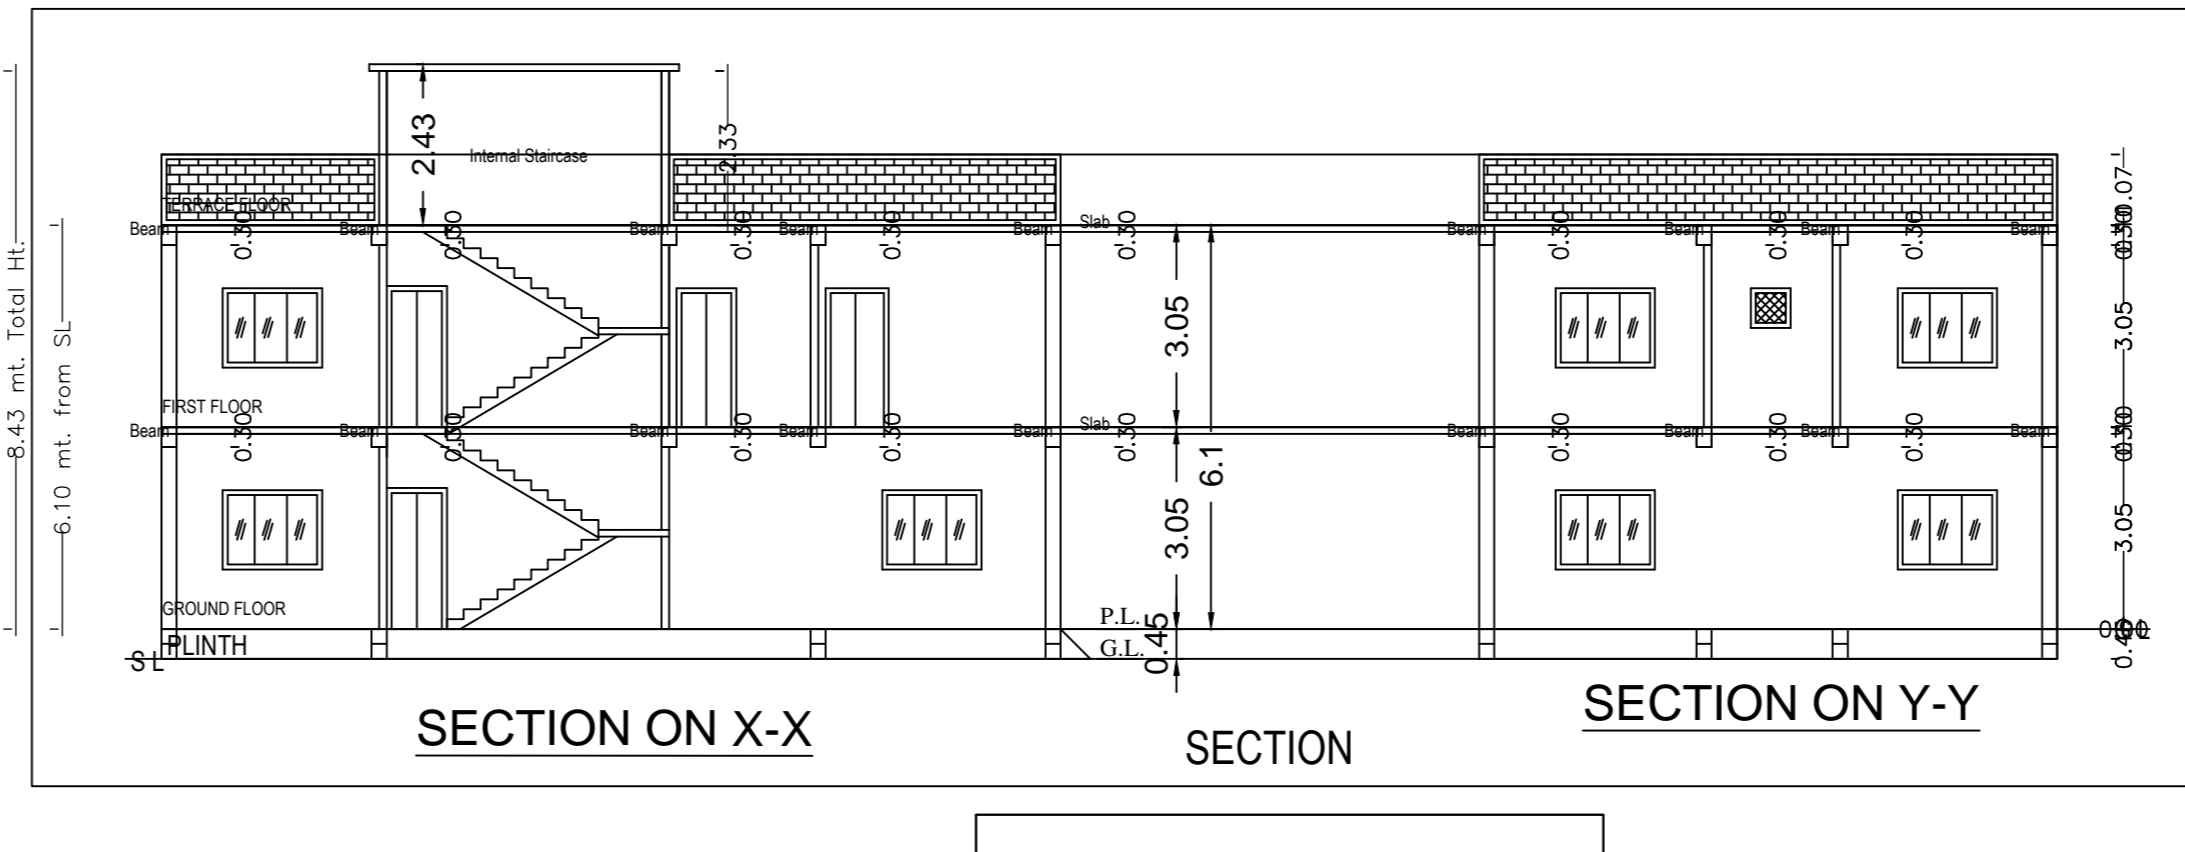
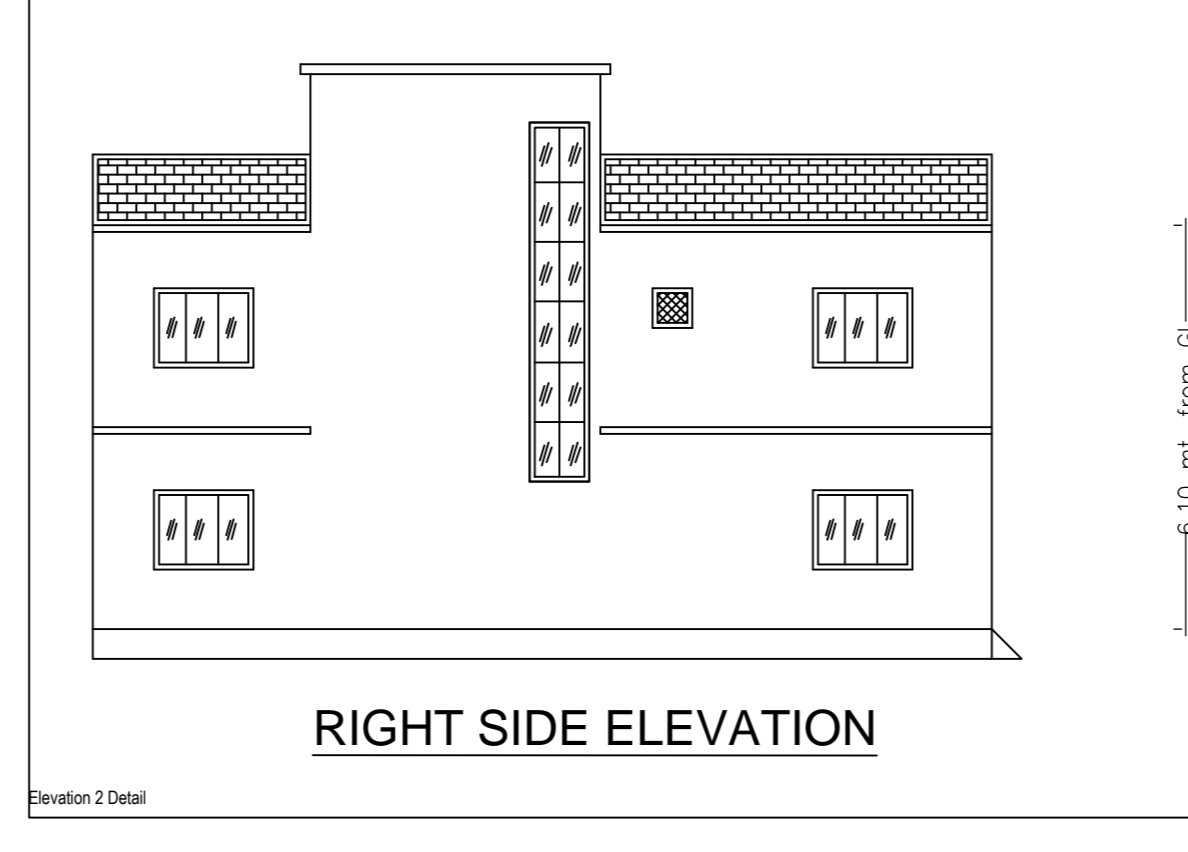


Project Title :SMT SABITA DEVI

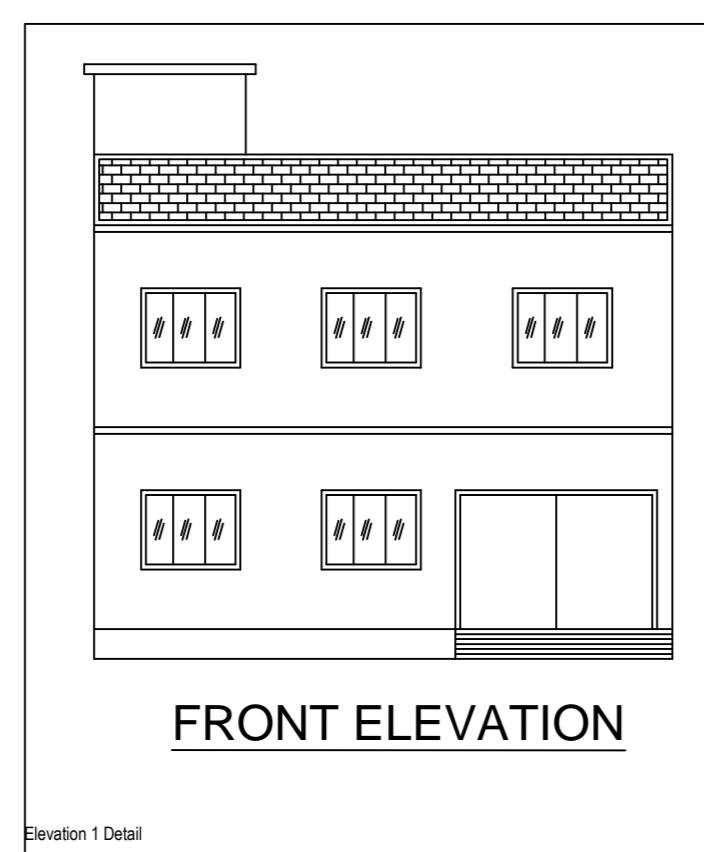

**BRIEF SPACEIFICATION**

FOUNDATION----- CEMENT CONCRETE (1:1.5:3)  
 BRICK WORK IN FOUNDATION & SUPERSTRUCTURE  
 FIRST CLASS BRICK WORK IN CEMENT MORTAR (1:6)  
 D.P.C.-----25 D.P.C. IN CEMENT CONCRETE (1:2:4)  
 FLOOR-----25 I.P.S. OVER 75 P.C.C.  
 ROOF-----100 THK. R.C.C. ROOF (1:1.5:3)  
 LINTEL-----150 THK. R.C.C. LINTEL (1:1.5:3)  
 STAIRS----- RISE-- 150, TREAD-- 250

**DETAILS OF AREA**

TOTAL AREA (AS PER DEED)	200.66 SQM.
TOTAL AREA (AS PER SITE)	199.43 SQM.
GROUND FLOOR AREA	118.49 SQM.
FIRST FLOOR AREA	118.49 SQM.
TOTAL COVERED AREA	236.98 SQM.
% PLINTH AREA	59.41 %
FAR	1.18

**SCHEDULE**

D = 1.200X2.100	W1 = 1.500X1.200
D1 = 1.050X2.100	W2 = 1.200X1.200
D2 = 0.900X2.100	V = 0.600X0.600






**TITLE OF DRAWING**

PLAN OF PROPOSED RESIDENTIAL BUILDING OF SMT. SABITA DEVI W/O SRI LAVKUSH UPADHYAY OF SAWARDIH, SUDAMDIH, DHANBAD, UNDER MUZA - BHELATAND, NO.- 89, KHATA NO.- 57, NEW KHATA NO.- 33, PLOT NO.- 621, NEW PLOT NO - 474 IN THE DISTT. OF DHANBAD (JHARKHAND).

SIGNATURE OF OWNER

SIGNATURE OF ENGINEER

SCALE      ALL DIMENSION ARE IN METRE

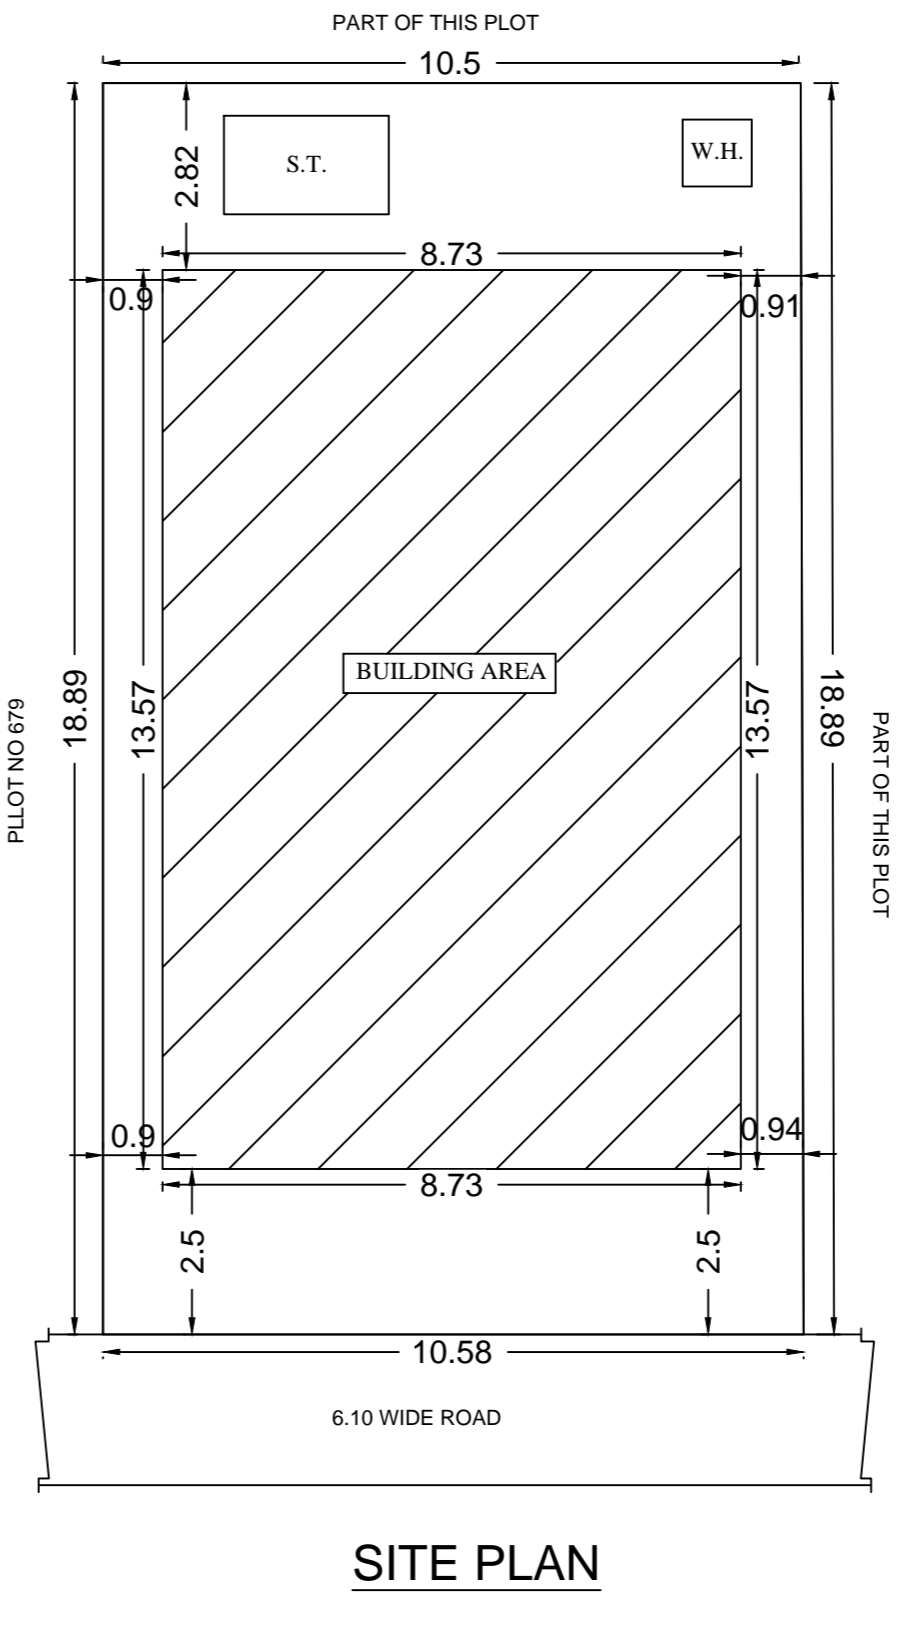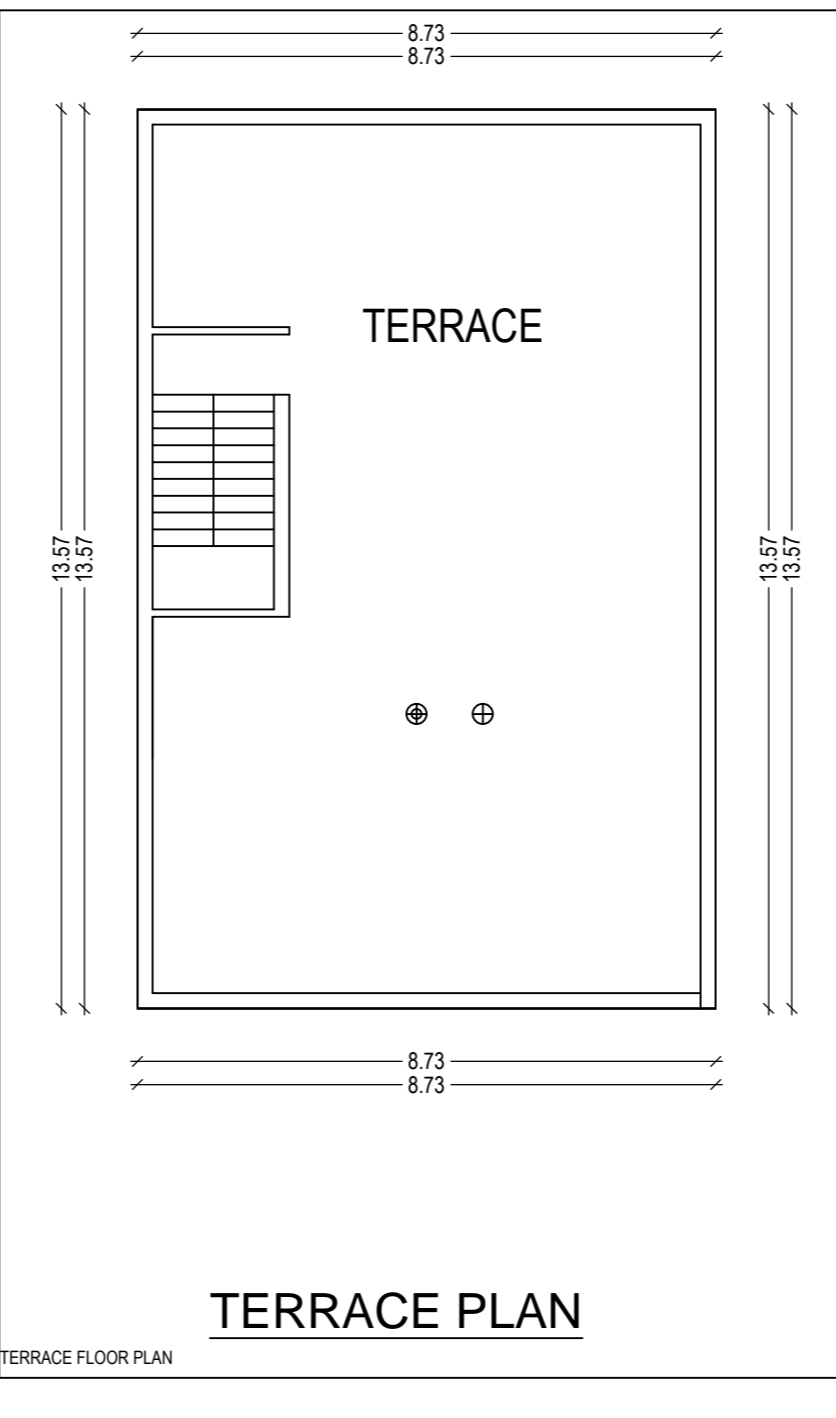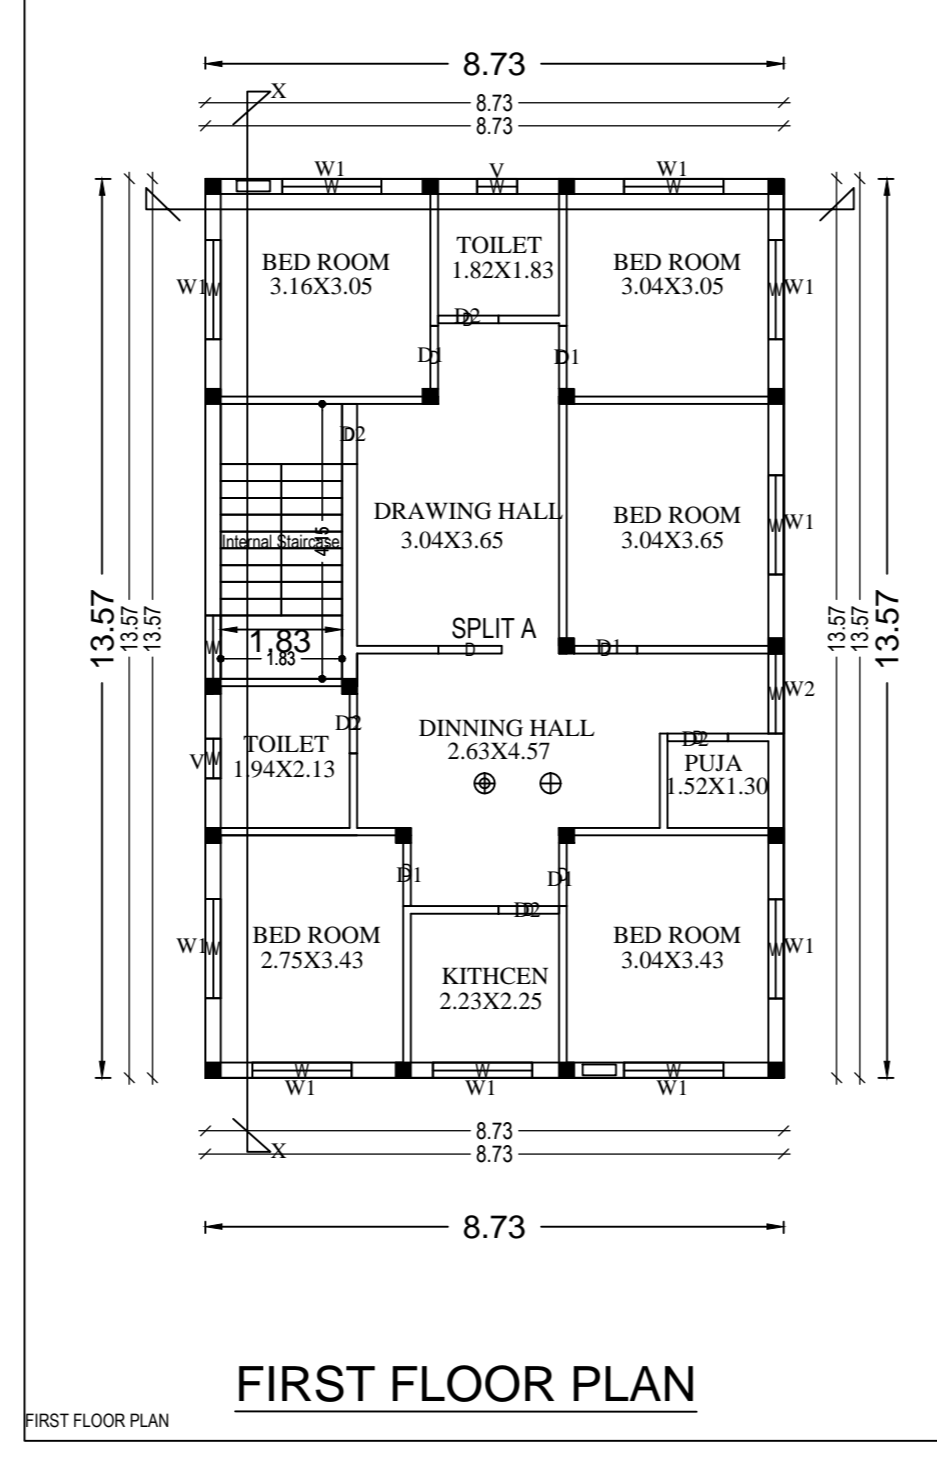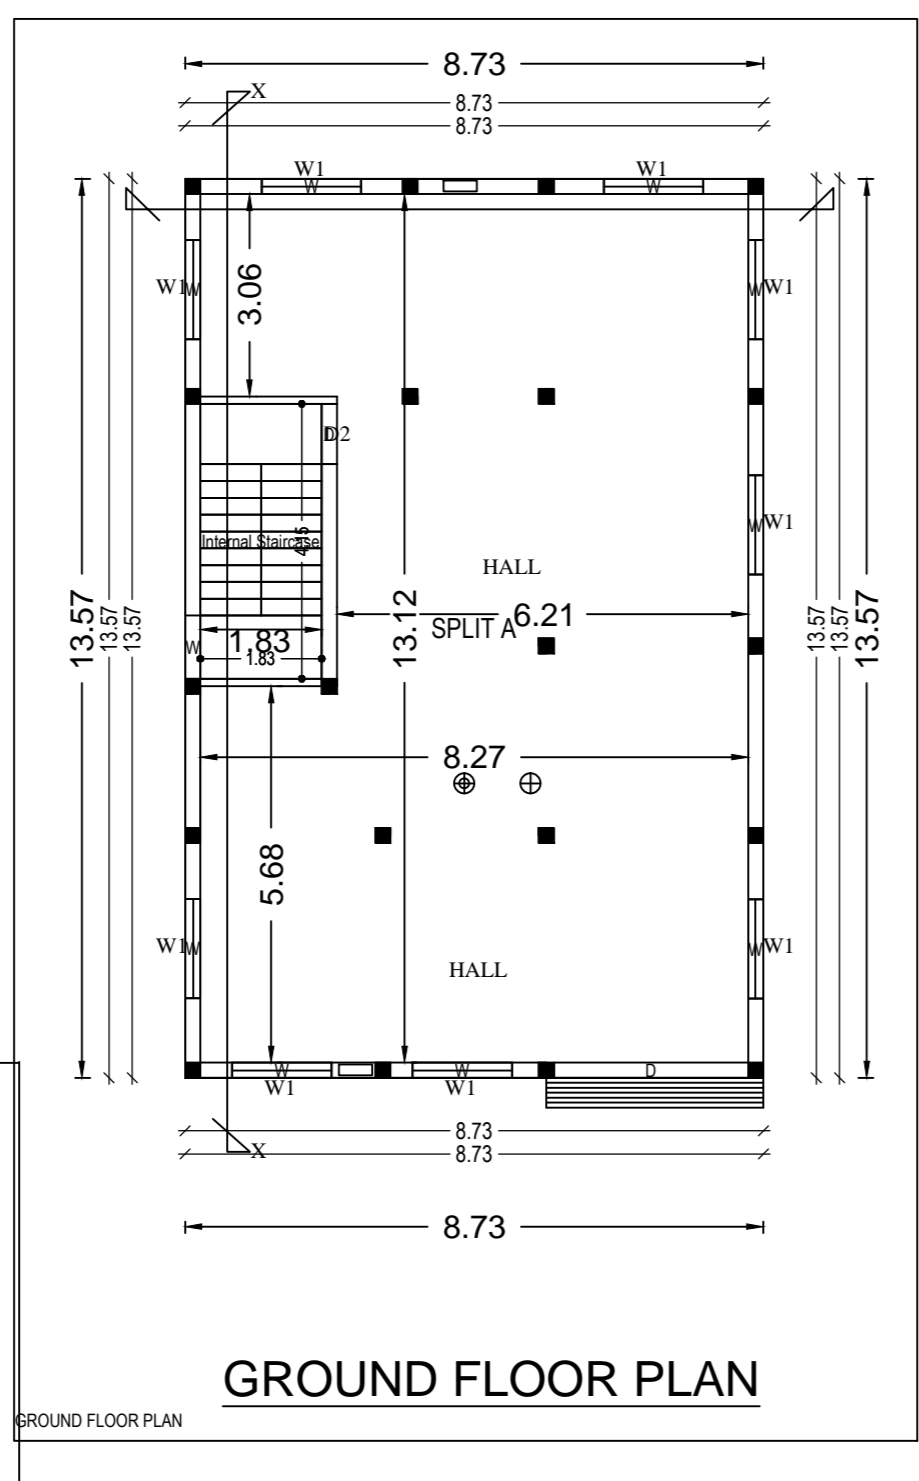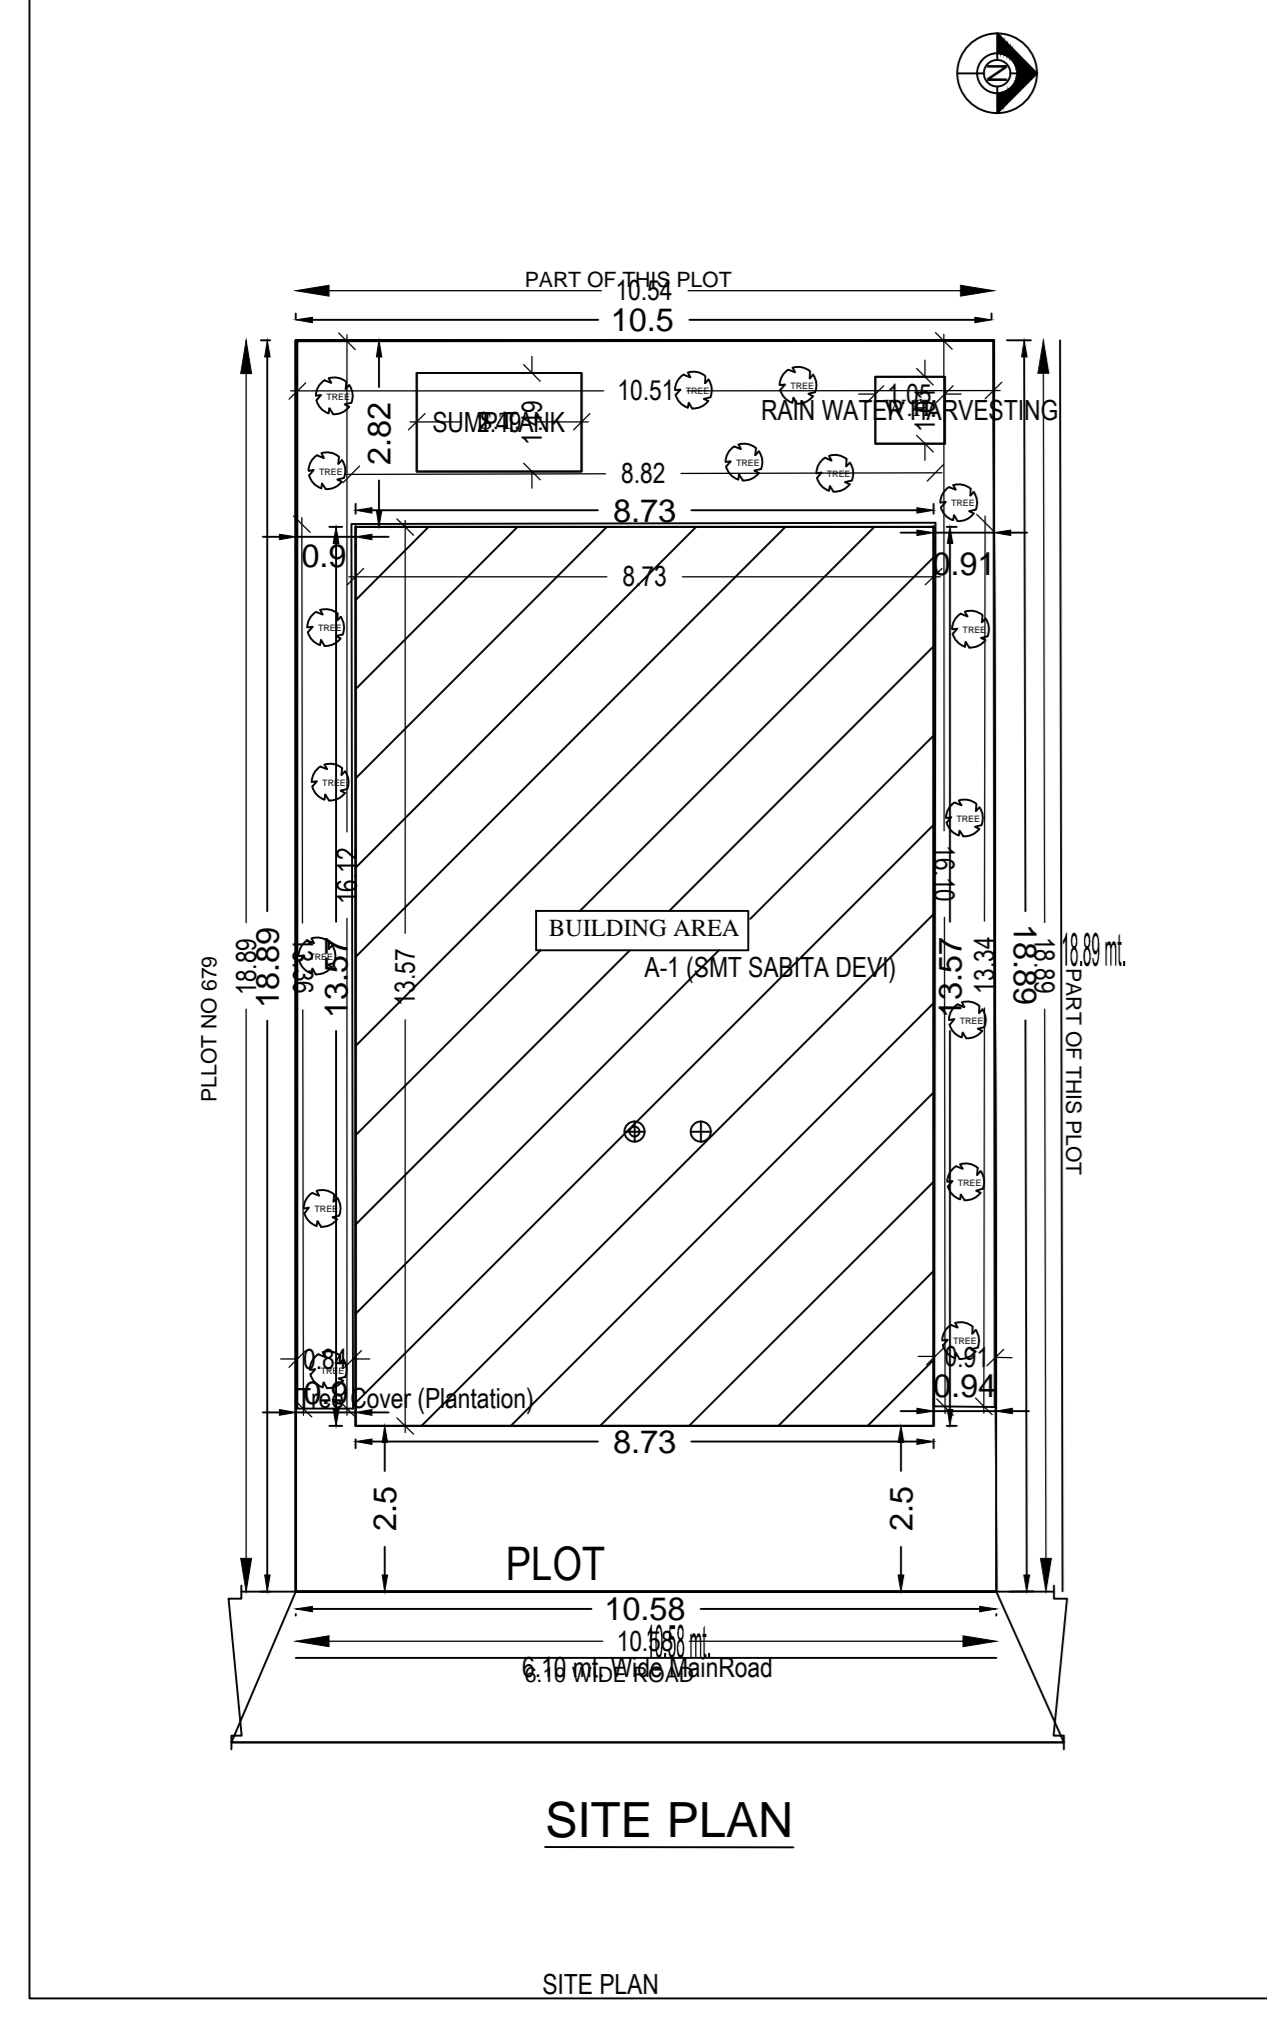

A (SMT SABITA DEVI)

Building A (SMT SABITA DEVI)