


CITY SCHOOL

VINOD BIHARI CHOUK

BYE PASS ROAD

WASHIPUR

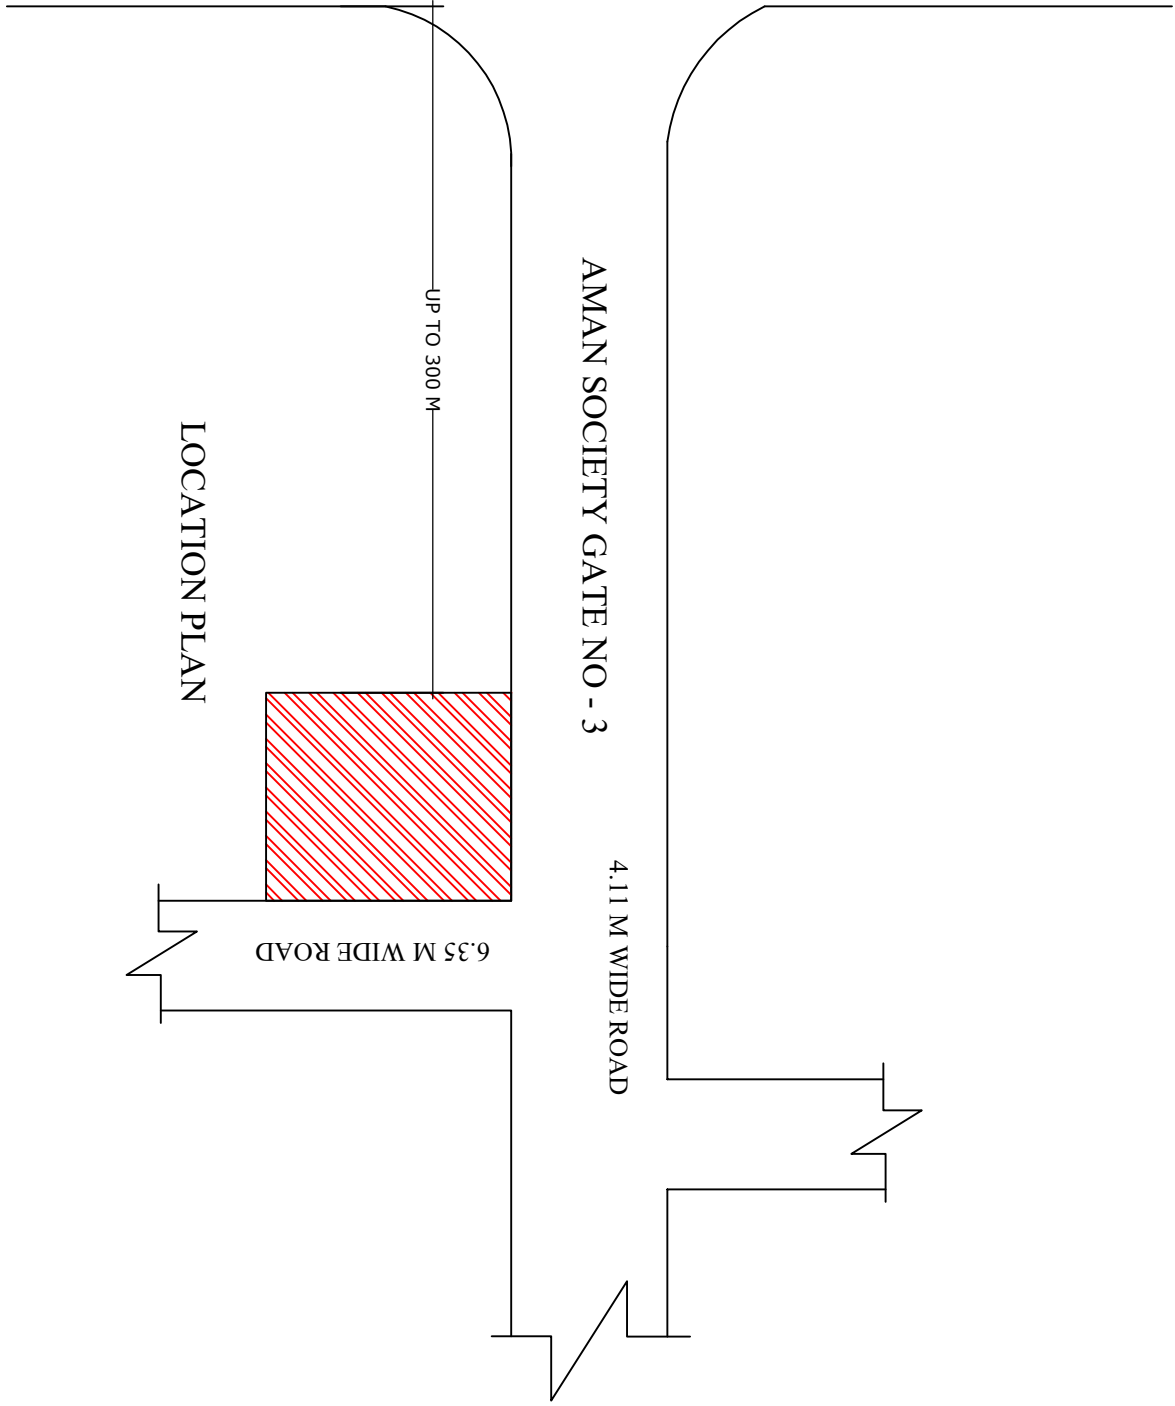

LOCATION PLAN

AMAN SOCIETY GATE NO - 3

6.35 M WIDE ROAD

4.11 M WIDE ROAD