



LAYOUT PLAN

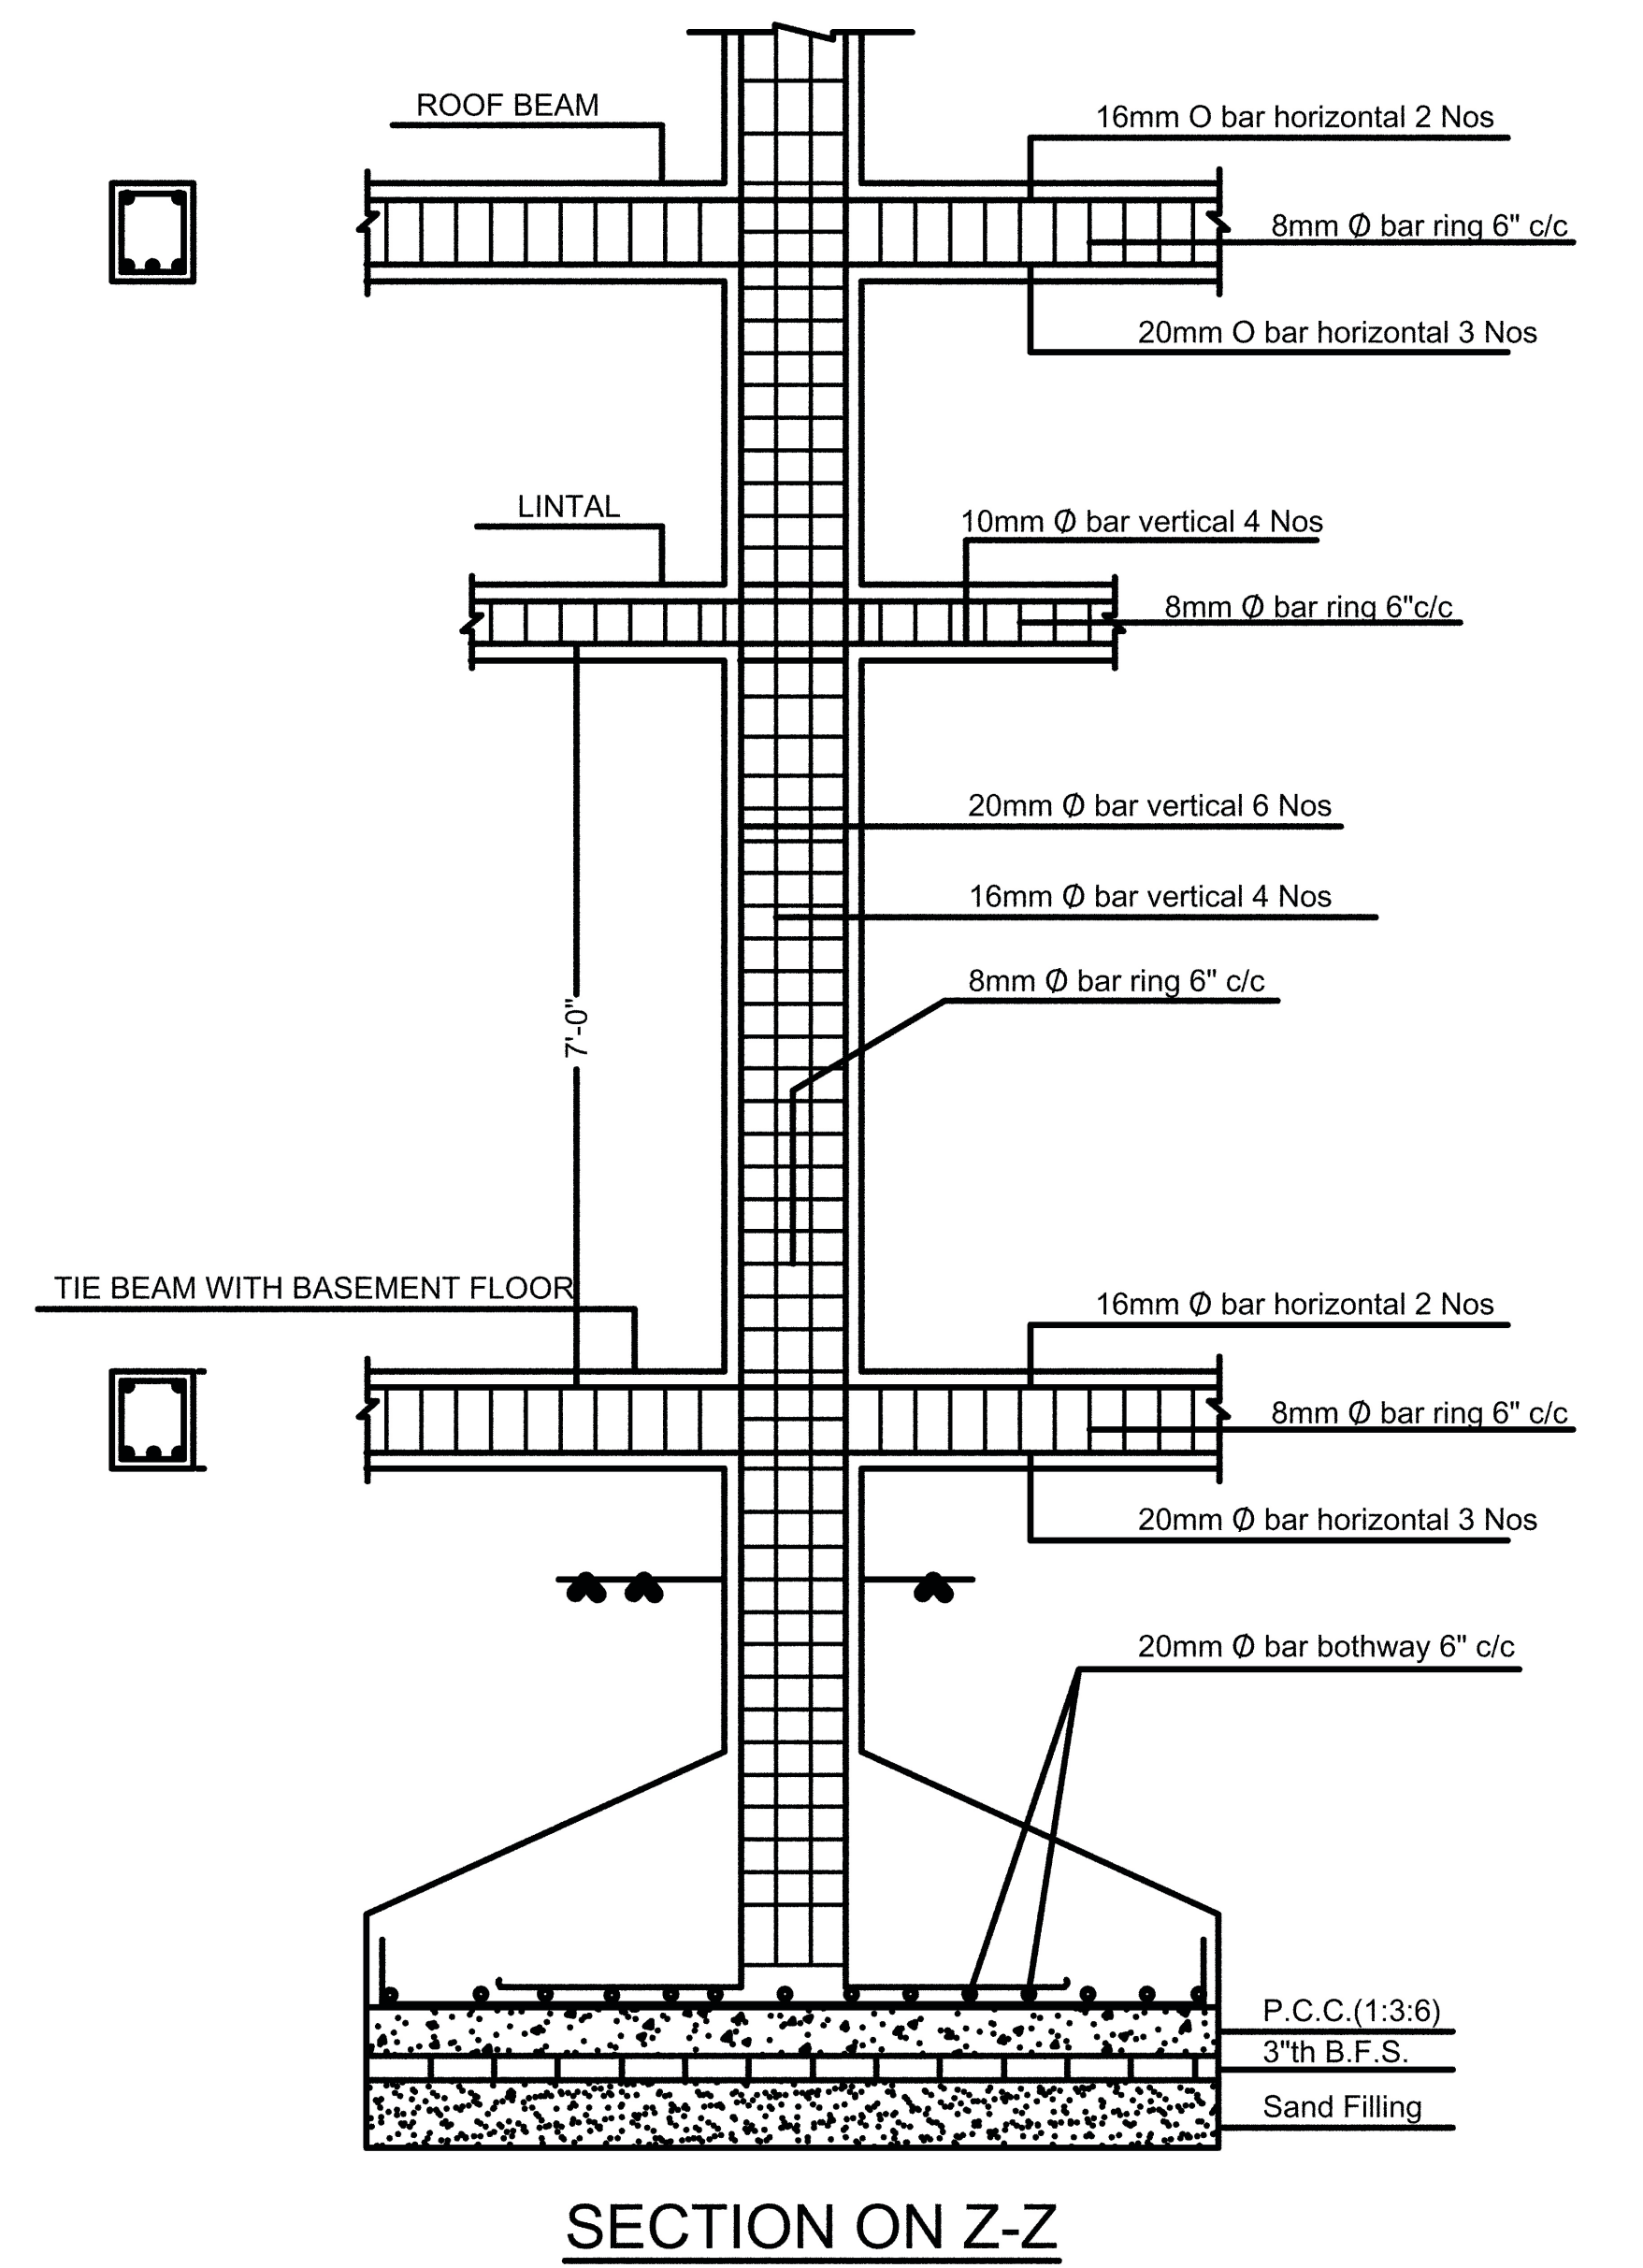

SECTION ON Z-Z

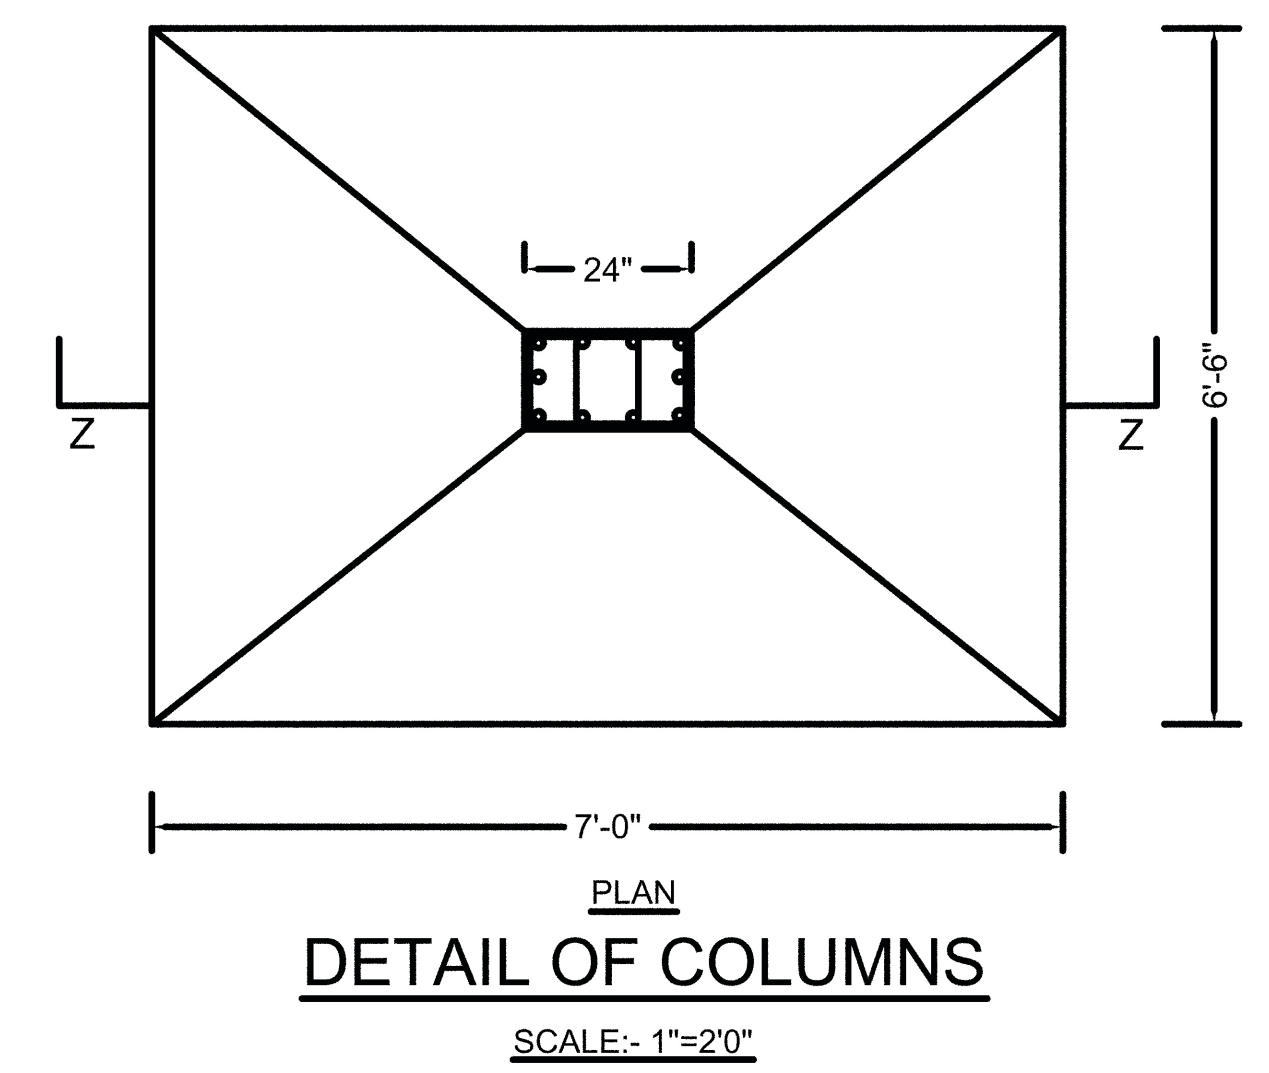

PLAN  
DETAIL OF COLUMNS  
SCALE:- 1"=20"