


0.23m X 0.31m R.C.C. PLINTH BEAM

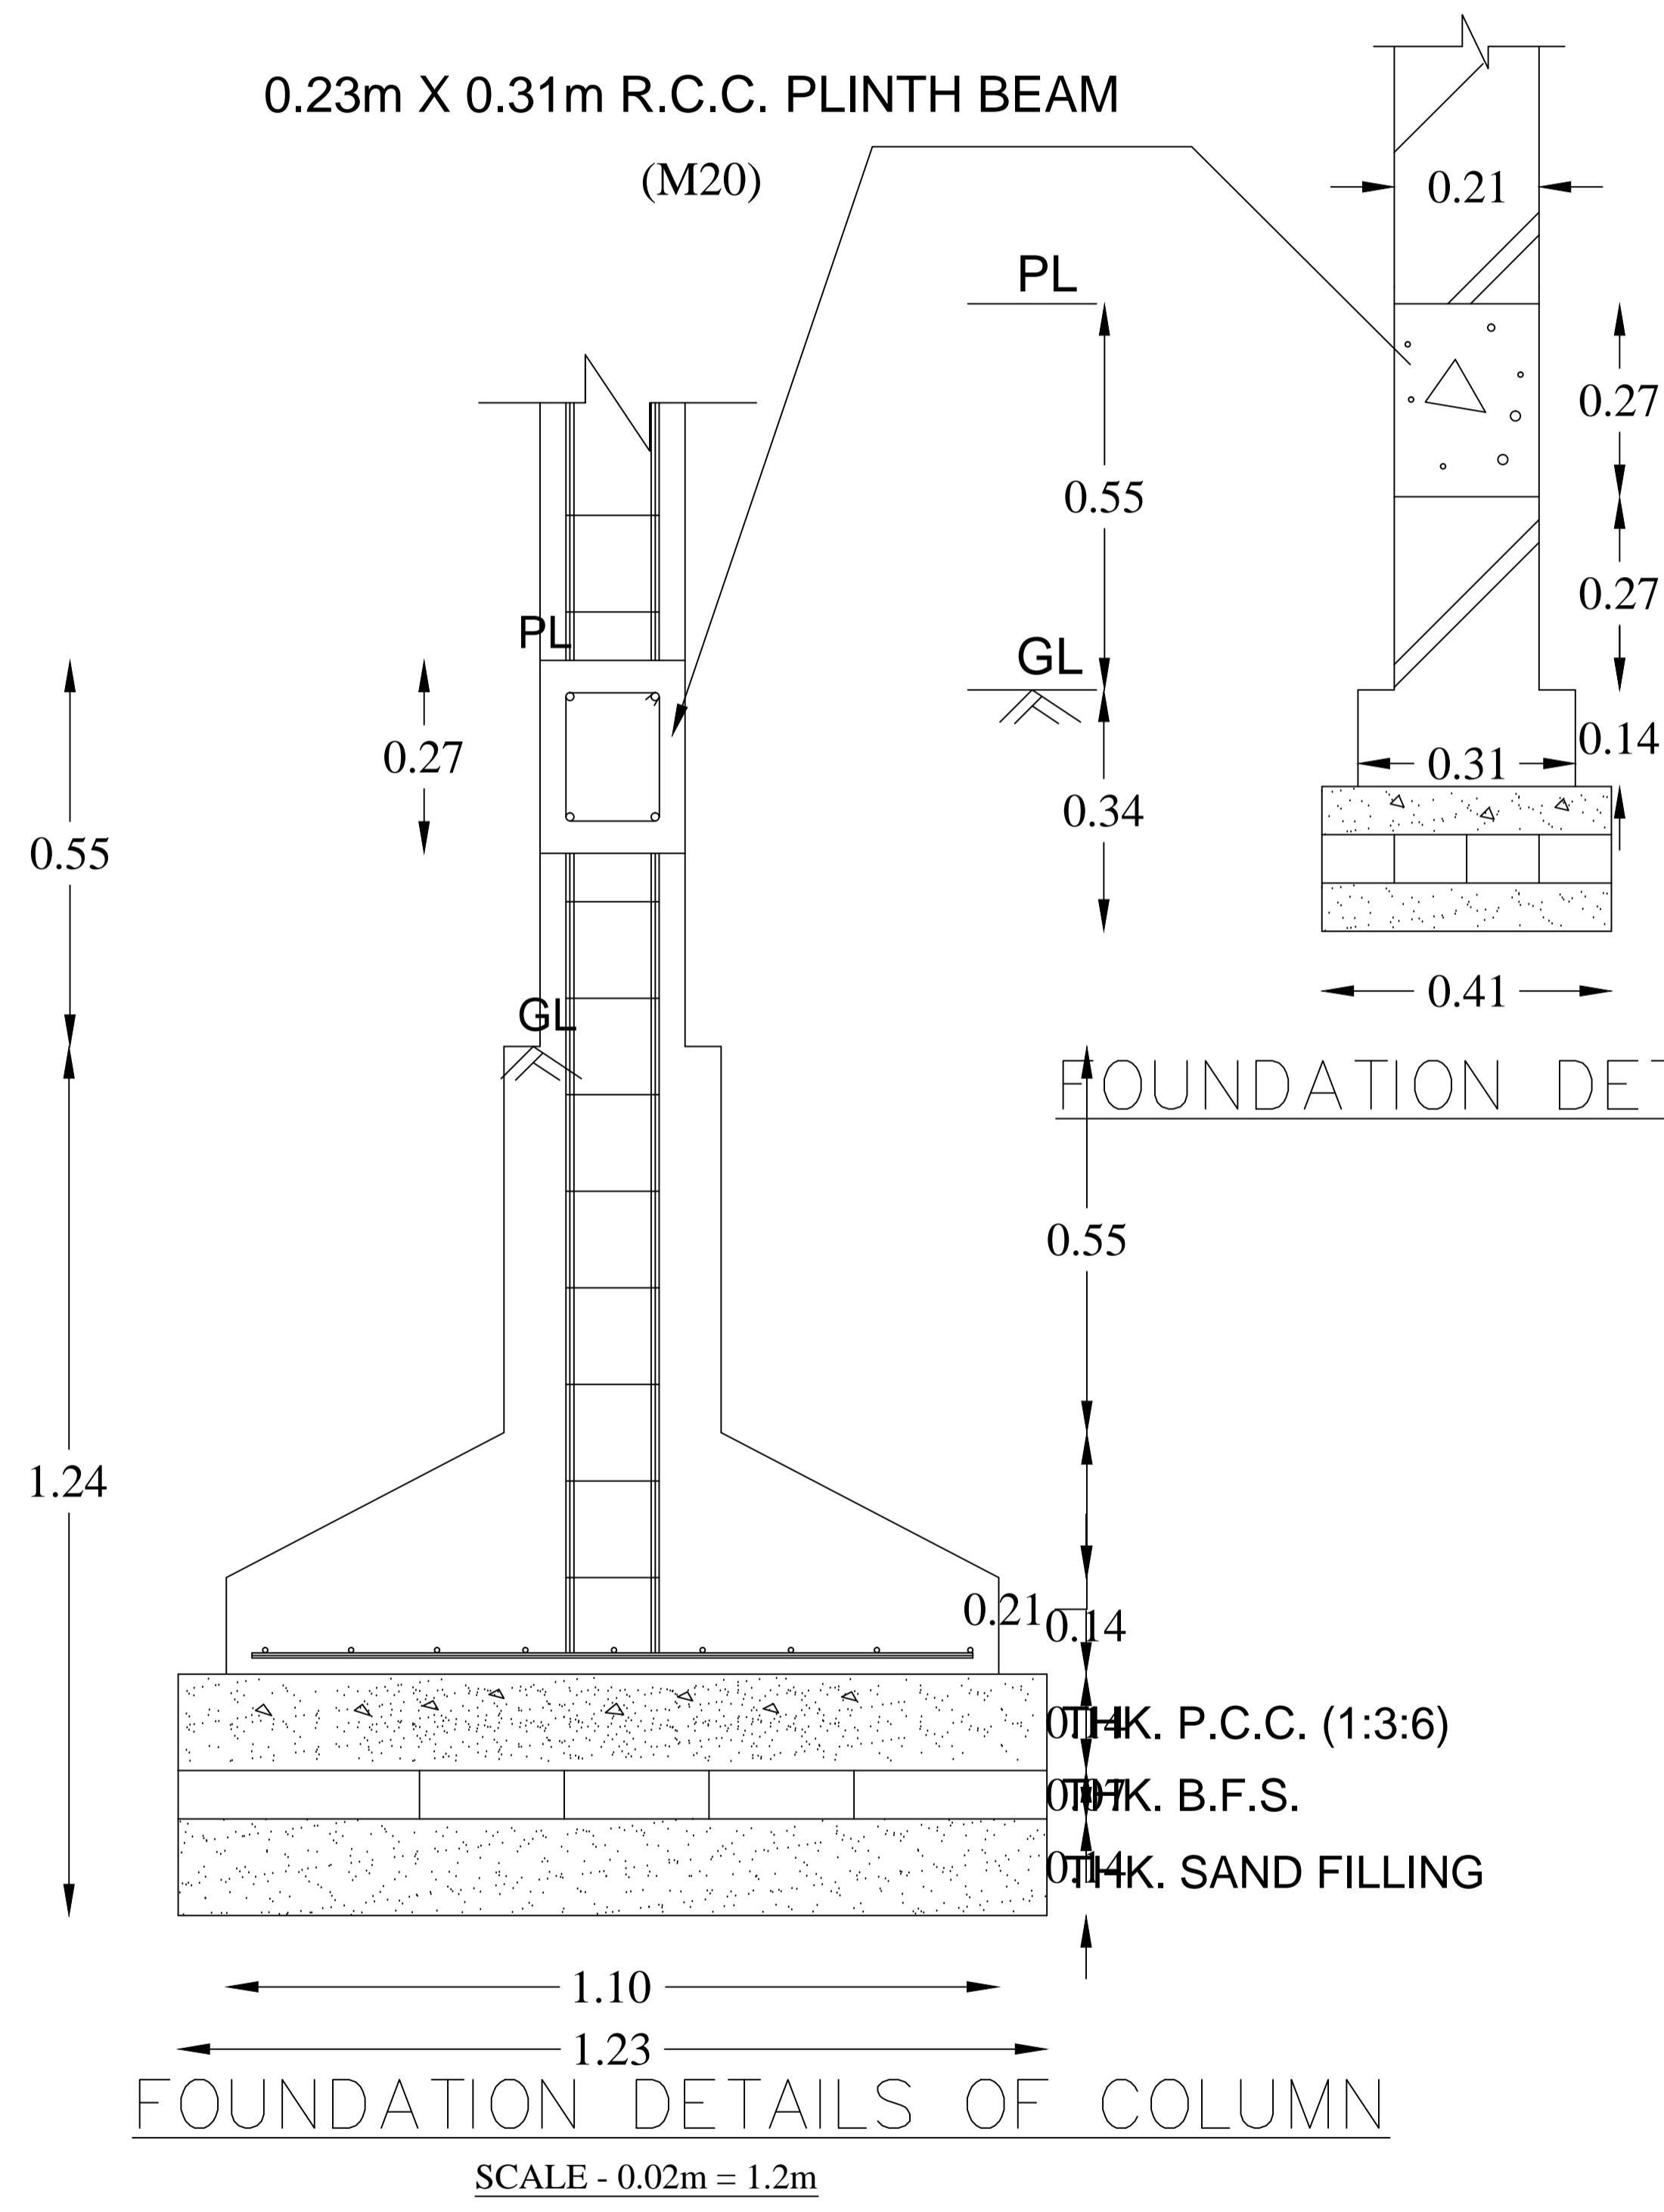

SLAB SCHEDULE (CONC. GRADE M 20)				
THICKNESS OF SLAB = 4.5 " (EXCEPT MENTIONED OTHERWISE)				
S.NO.	SLAB MARKED	THK.	AT SMALLER SPAN alternate cranked	AT LONGER SPA at support
1.	S1	0.1m	08 mm. Tor 0.18m C/C alternate cranked at support	08 mm. Tor 0.18m C/C alternate cranked at support

EXT. TOP AS BINDING

ALTERNATE CRANKED


A

A


TYPICAL

REINFORCEMENT DETAILS OF SLAB

FOUNDATION DETAIL

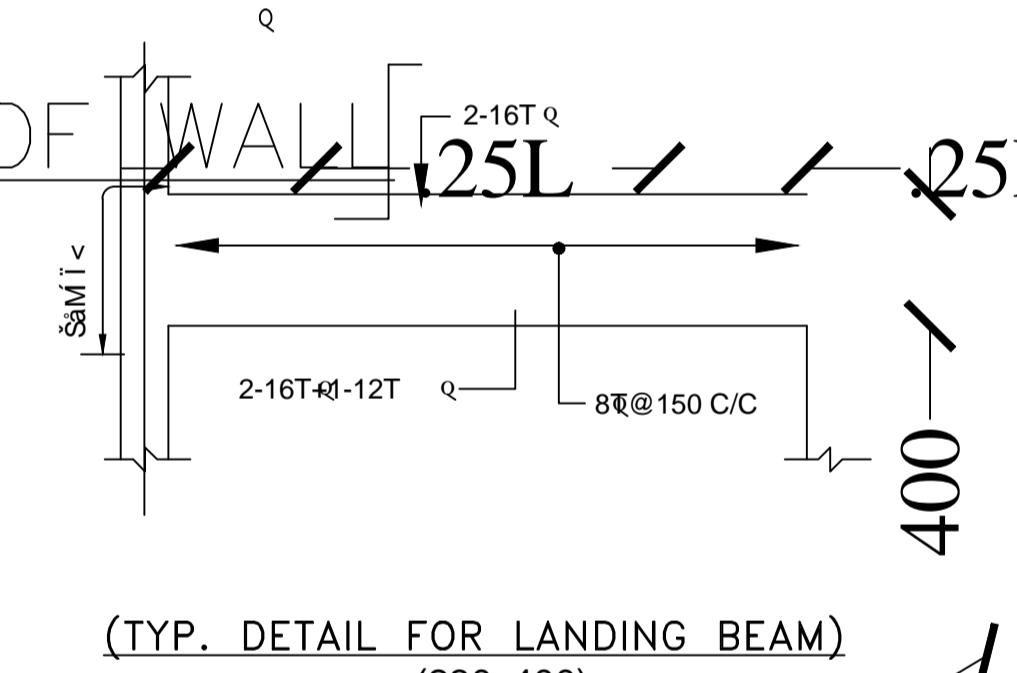

(TYP. DETAIL FOR LANDING BEAM)

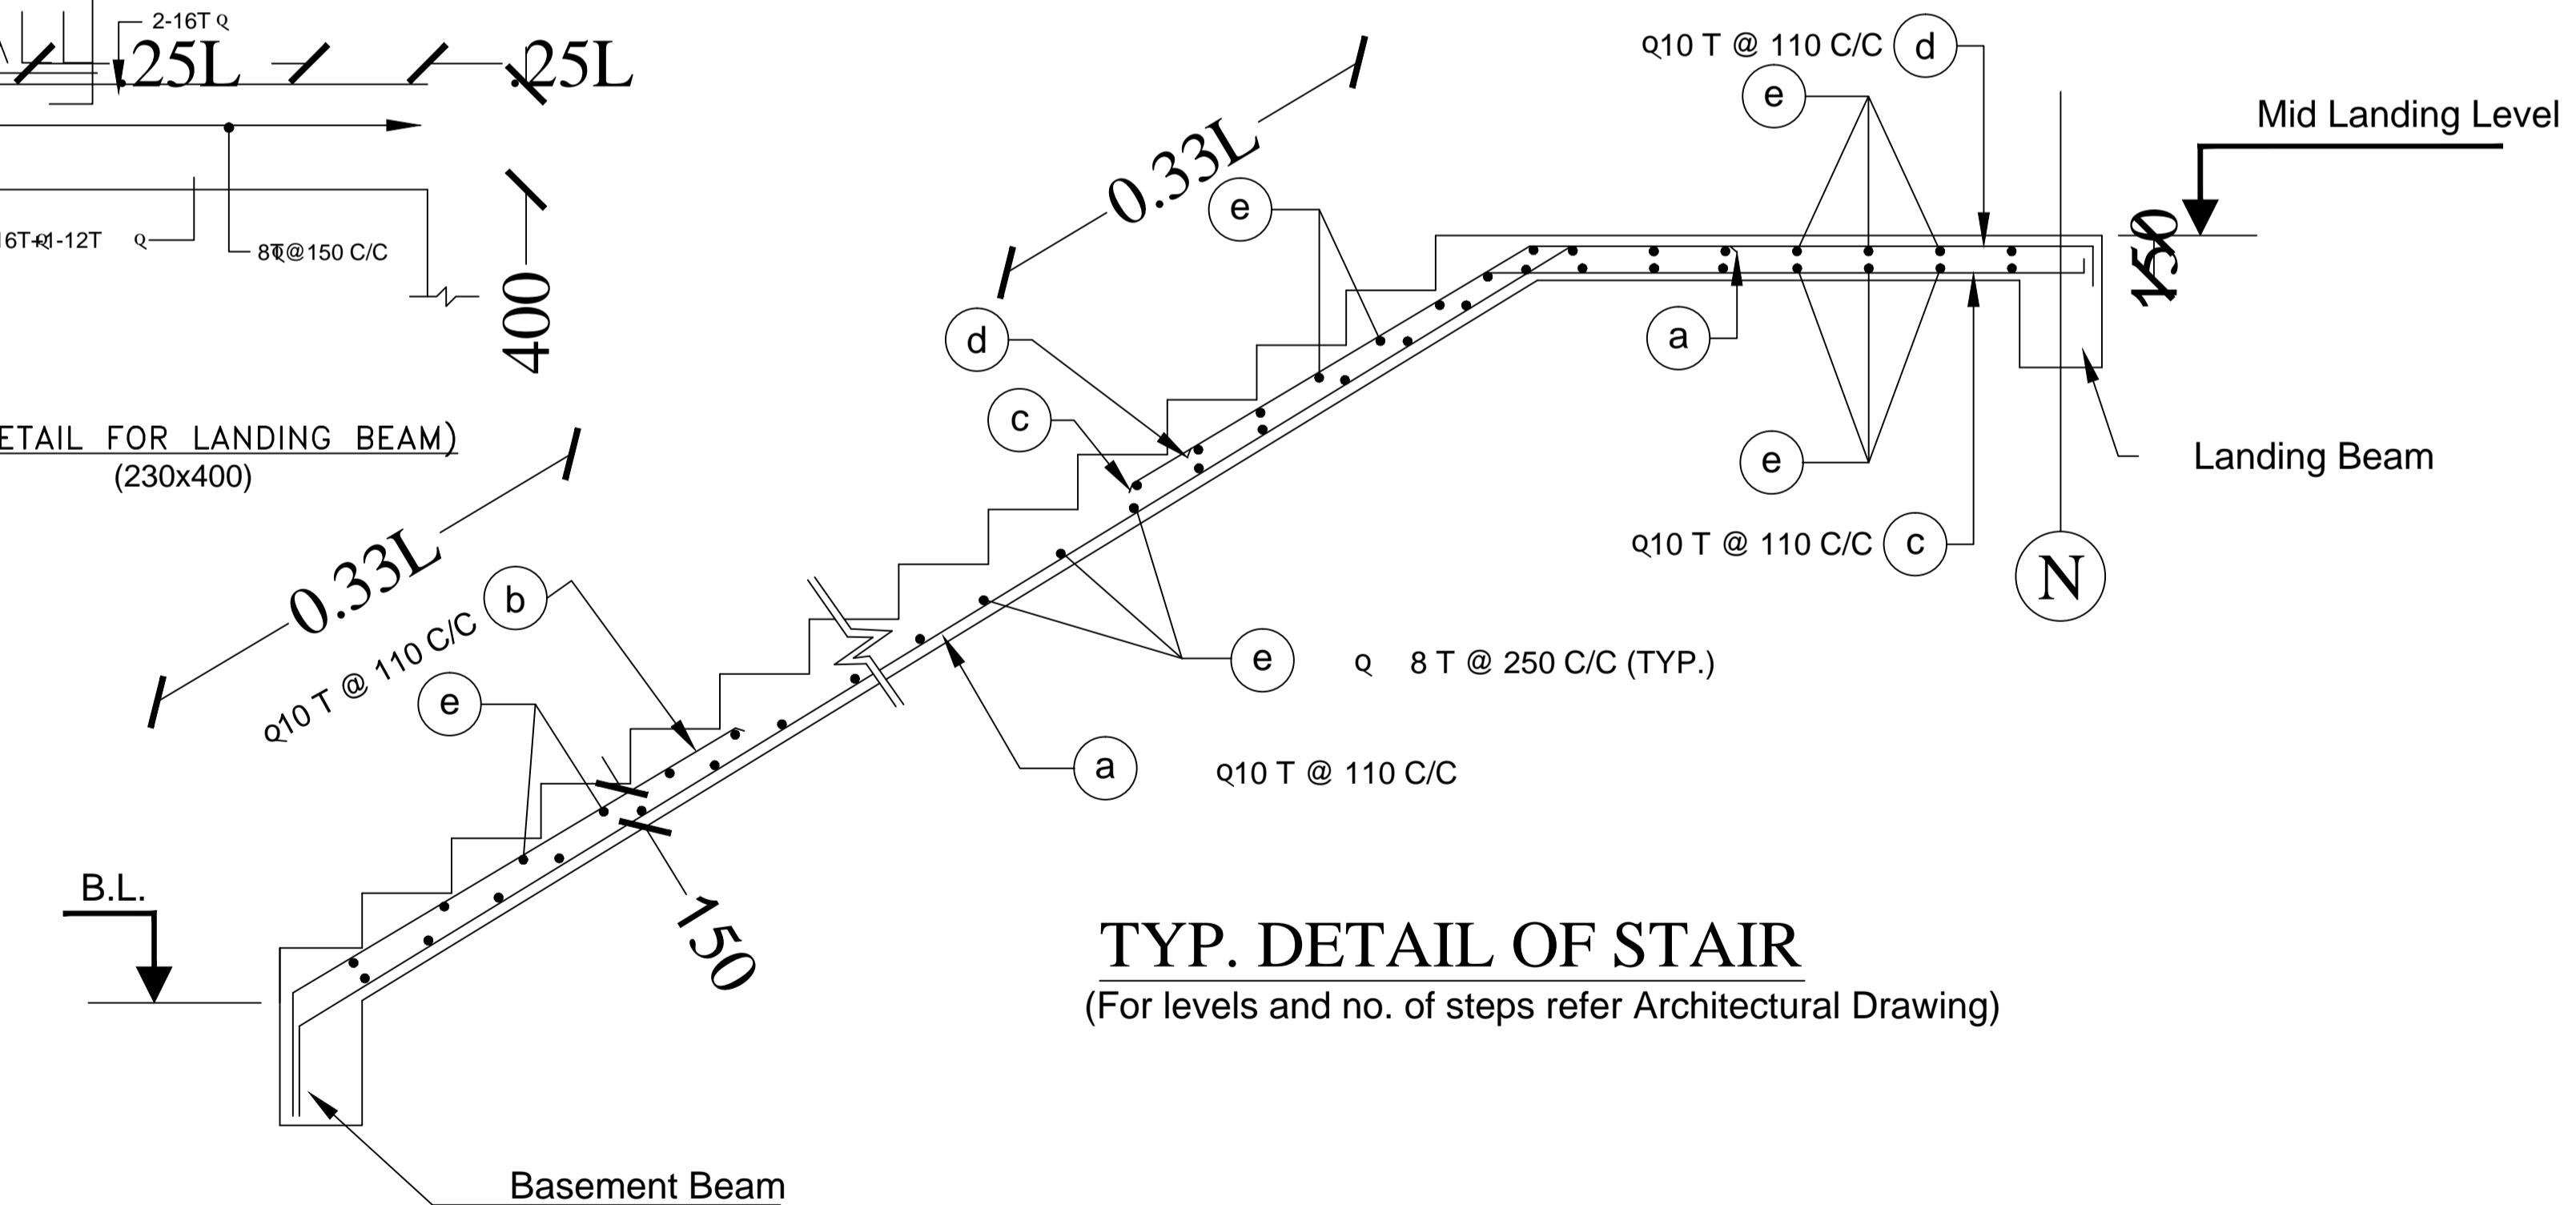

TYP. DETAIL OF STAI

(For levels and no. of steps refer Architectural Drawing)

Structure Detail