

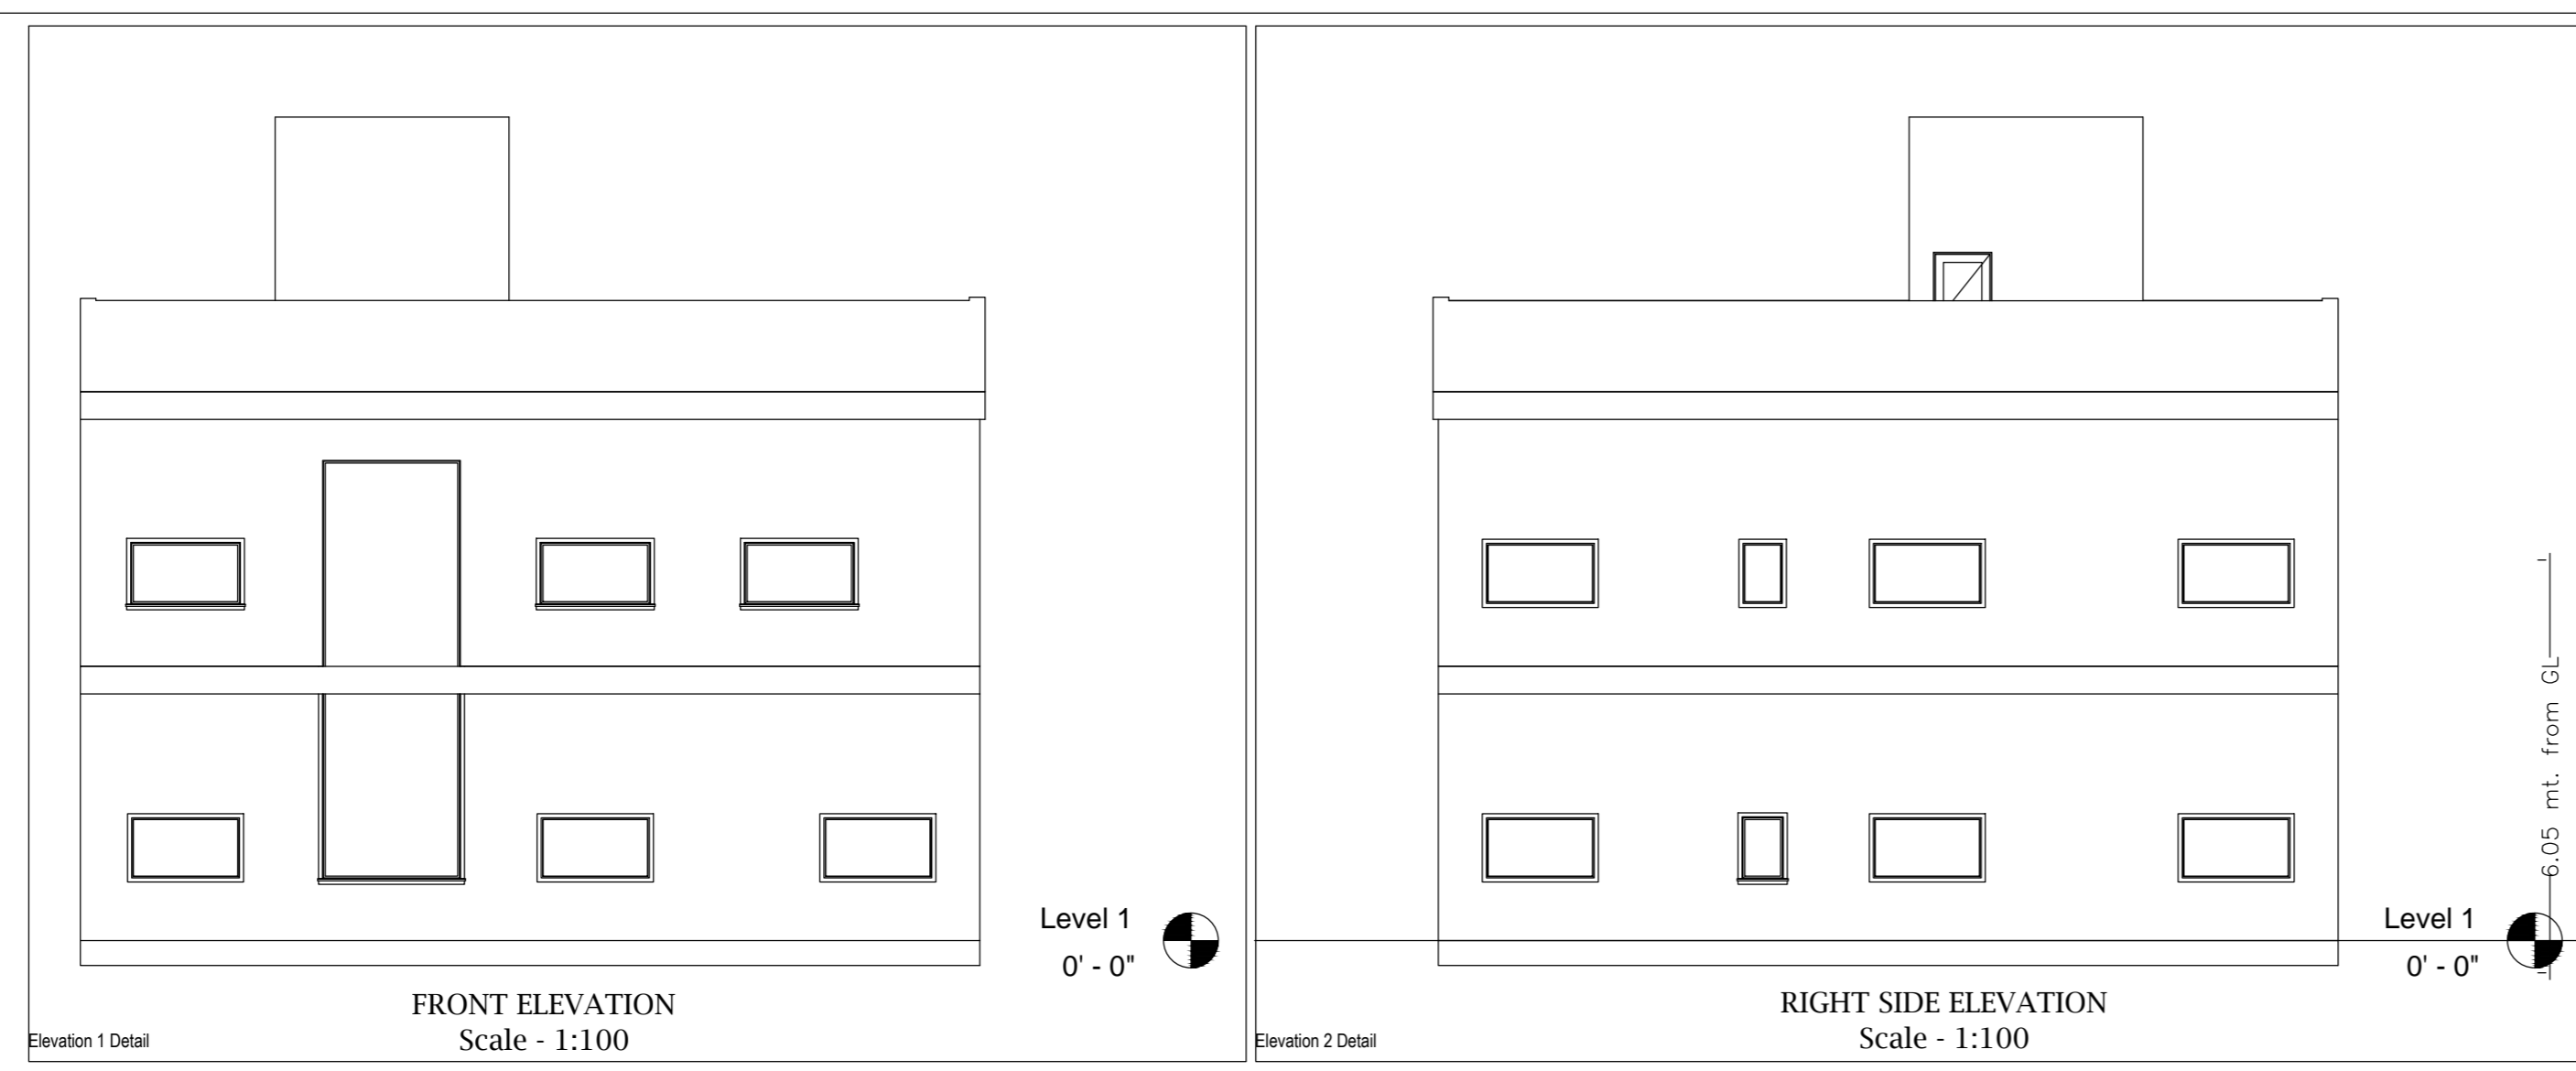
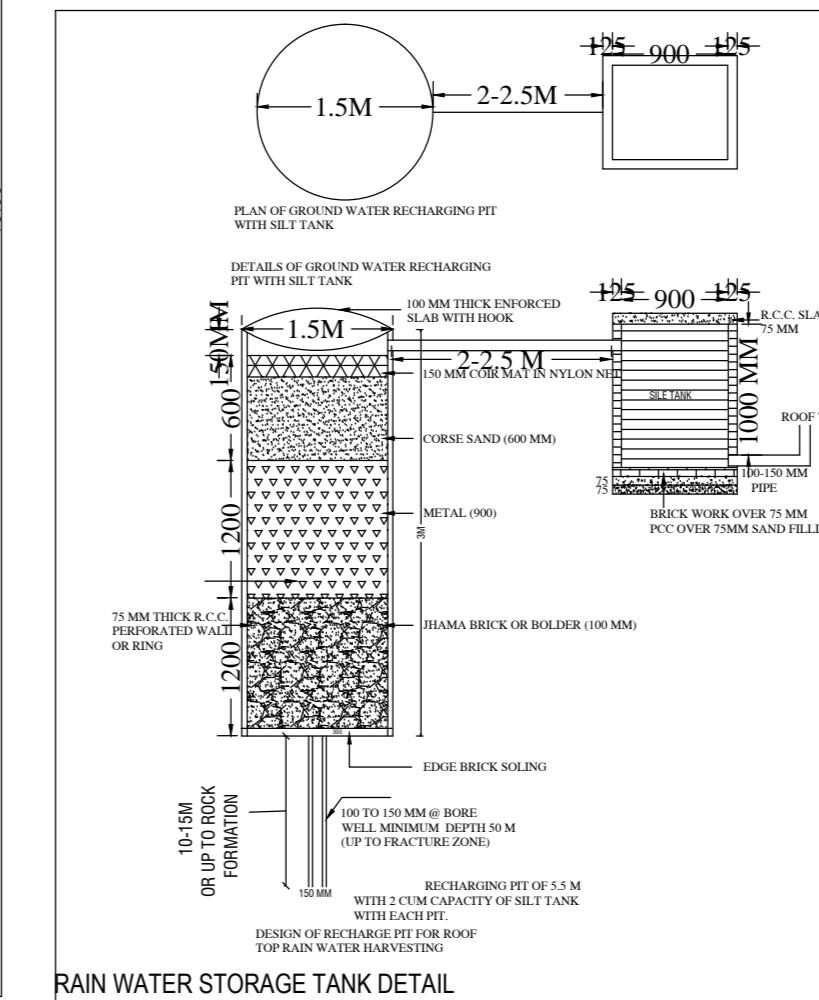
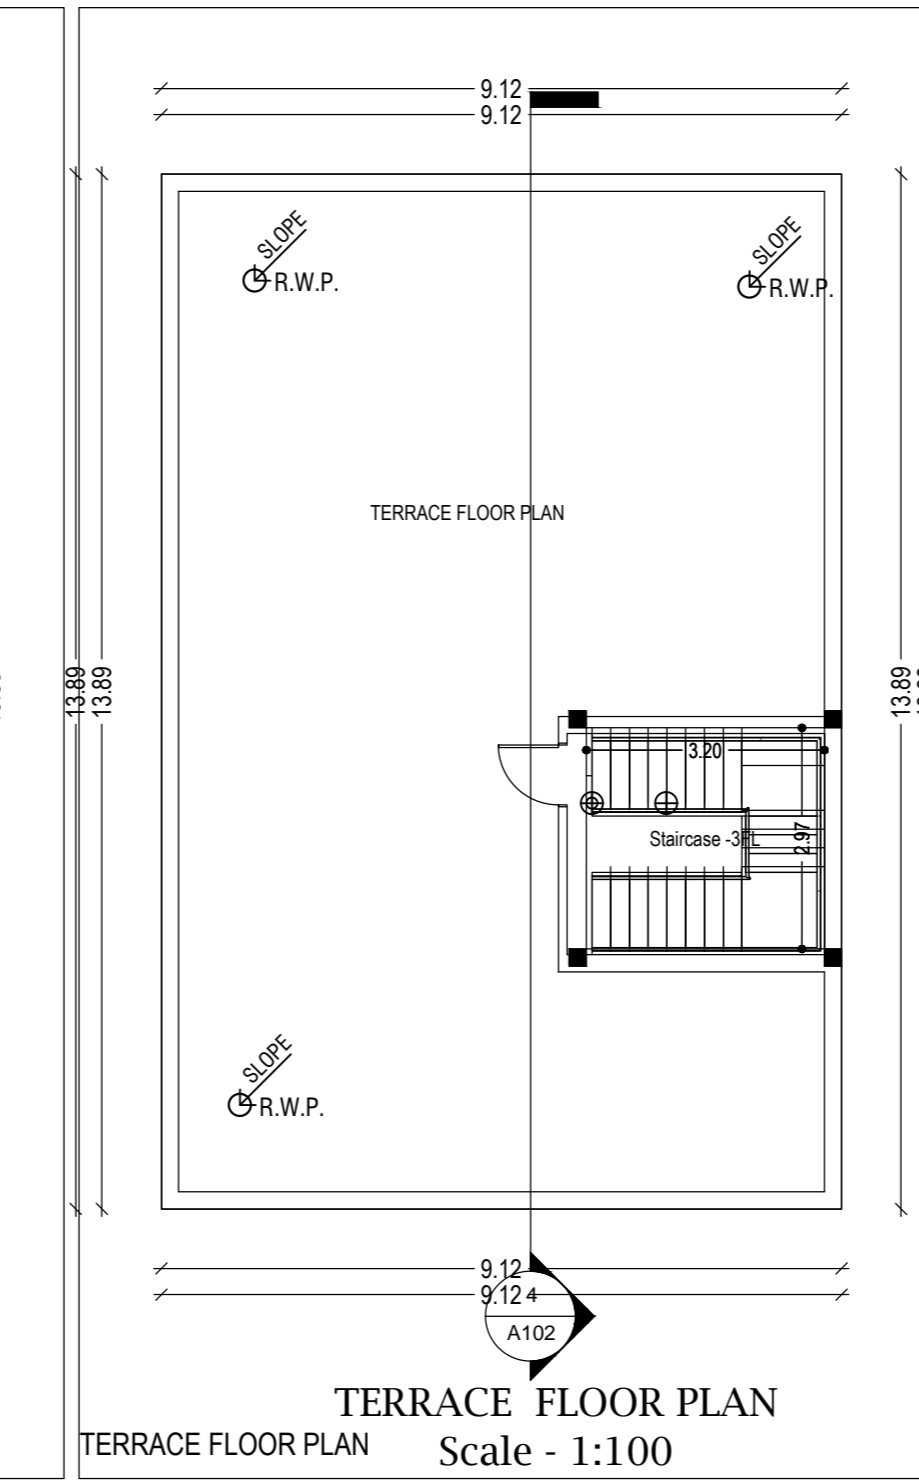
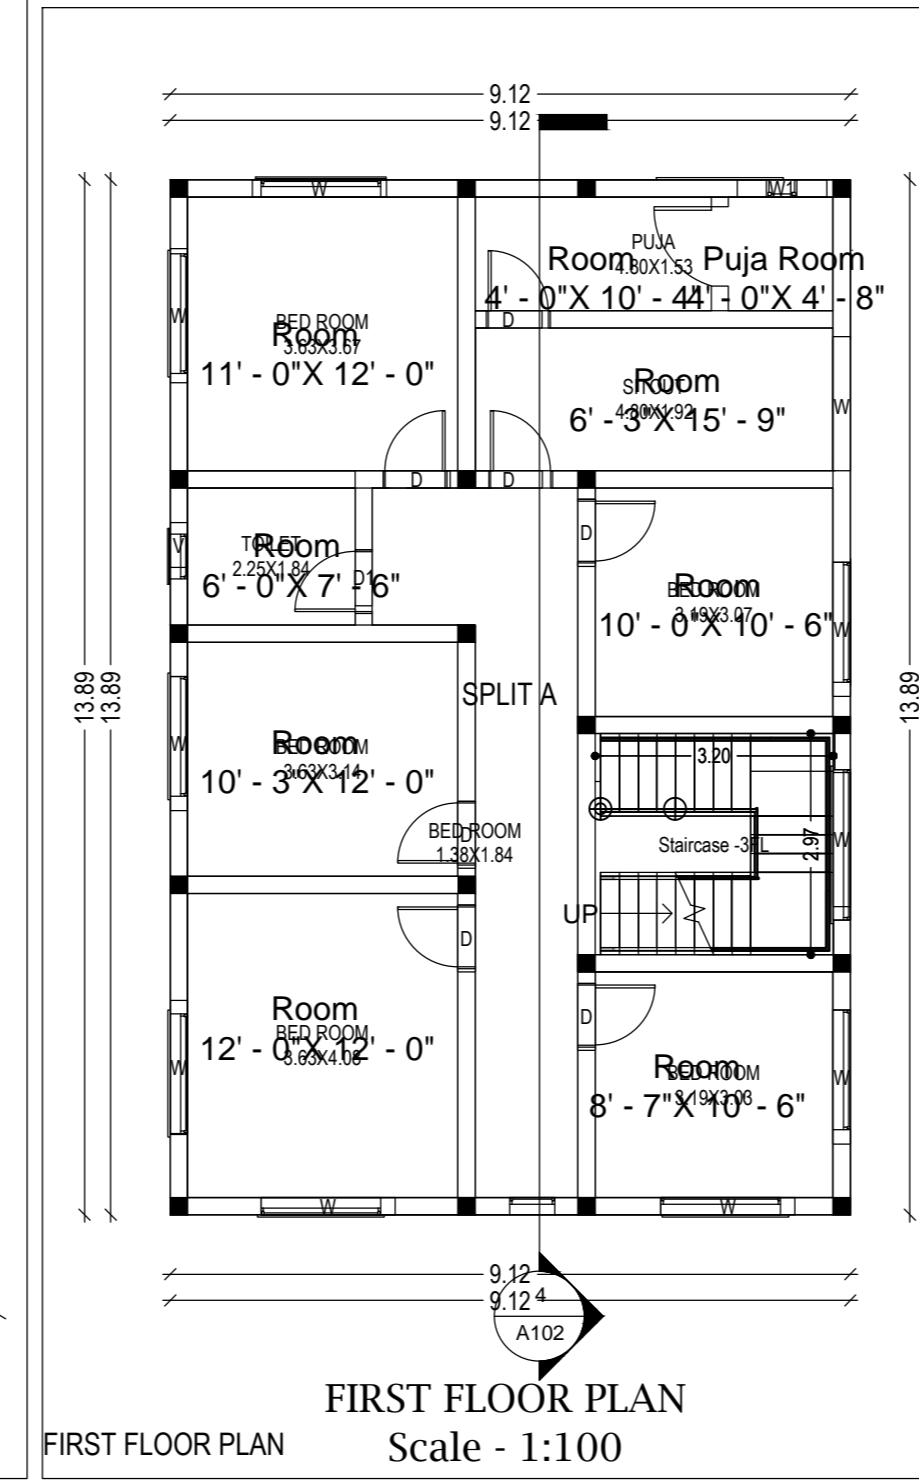
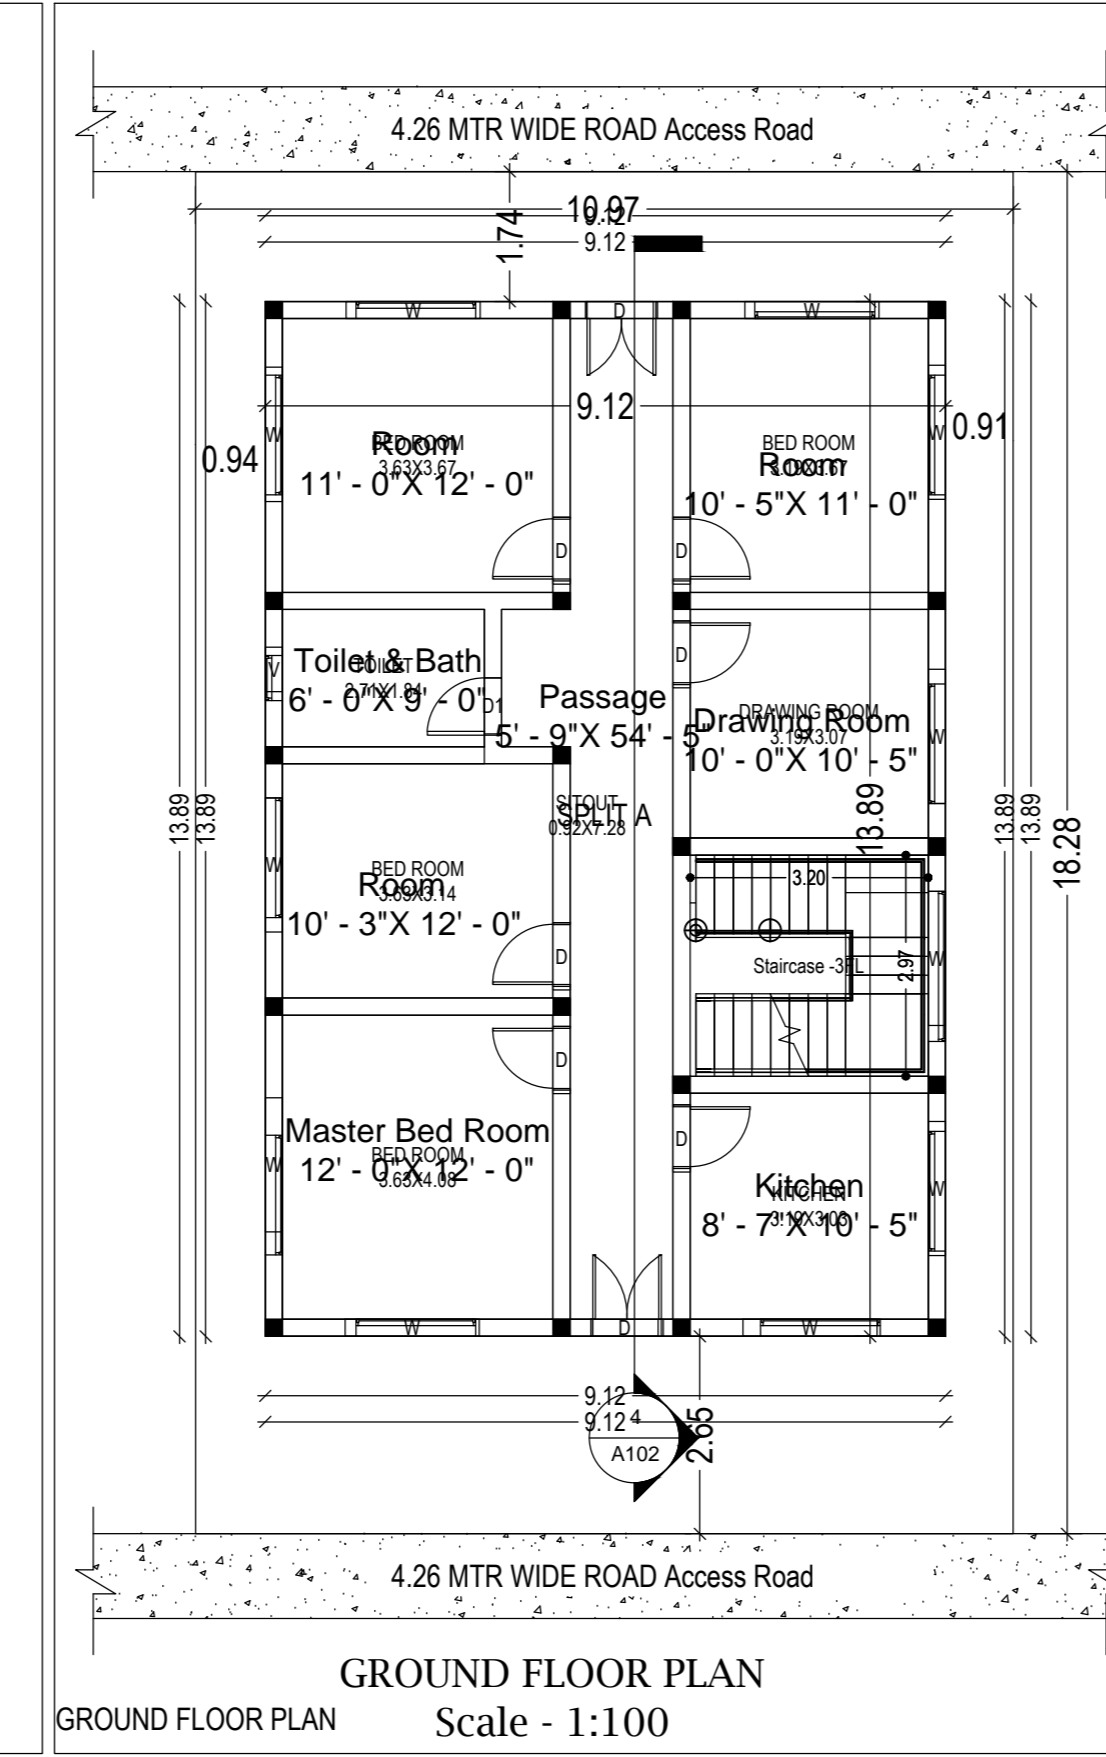
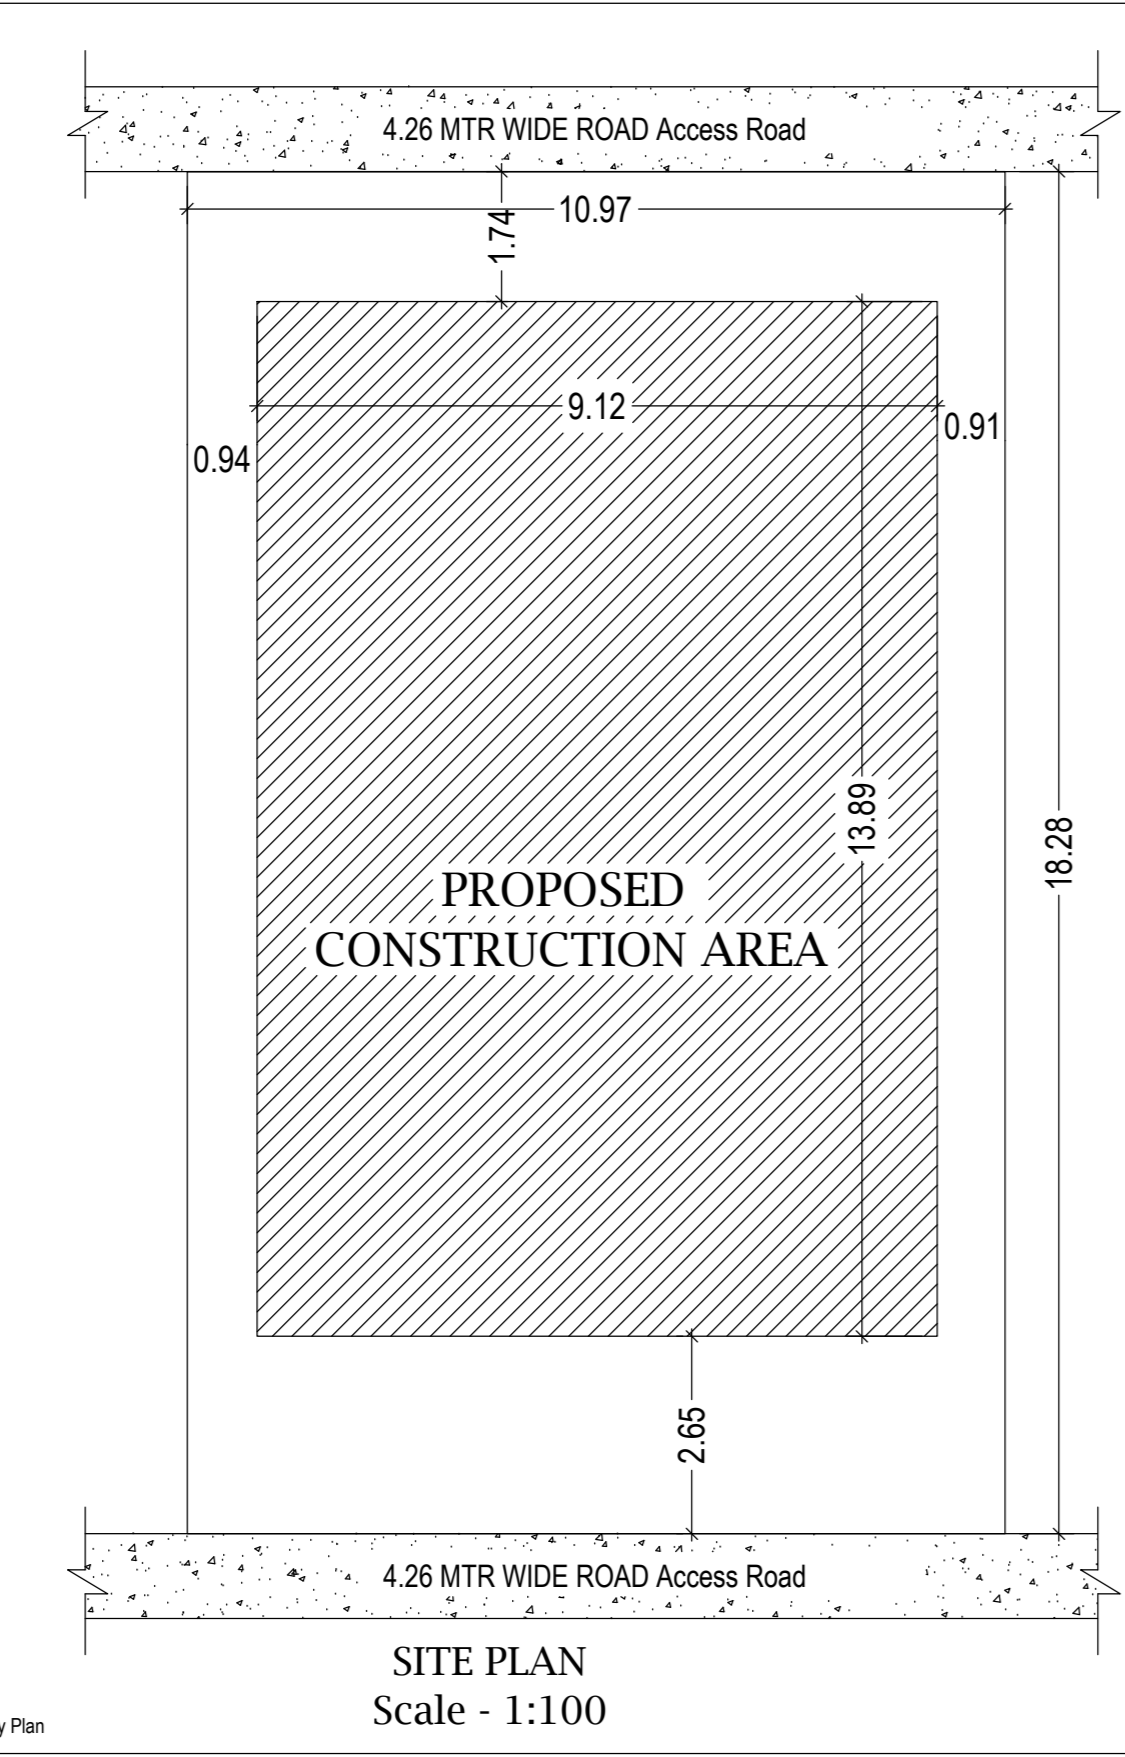
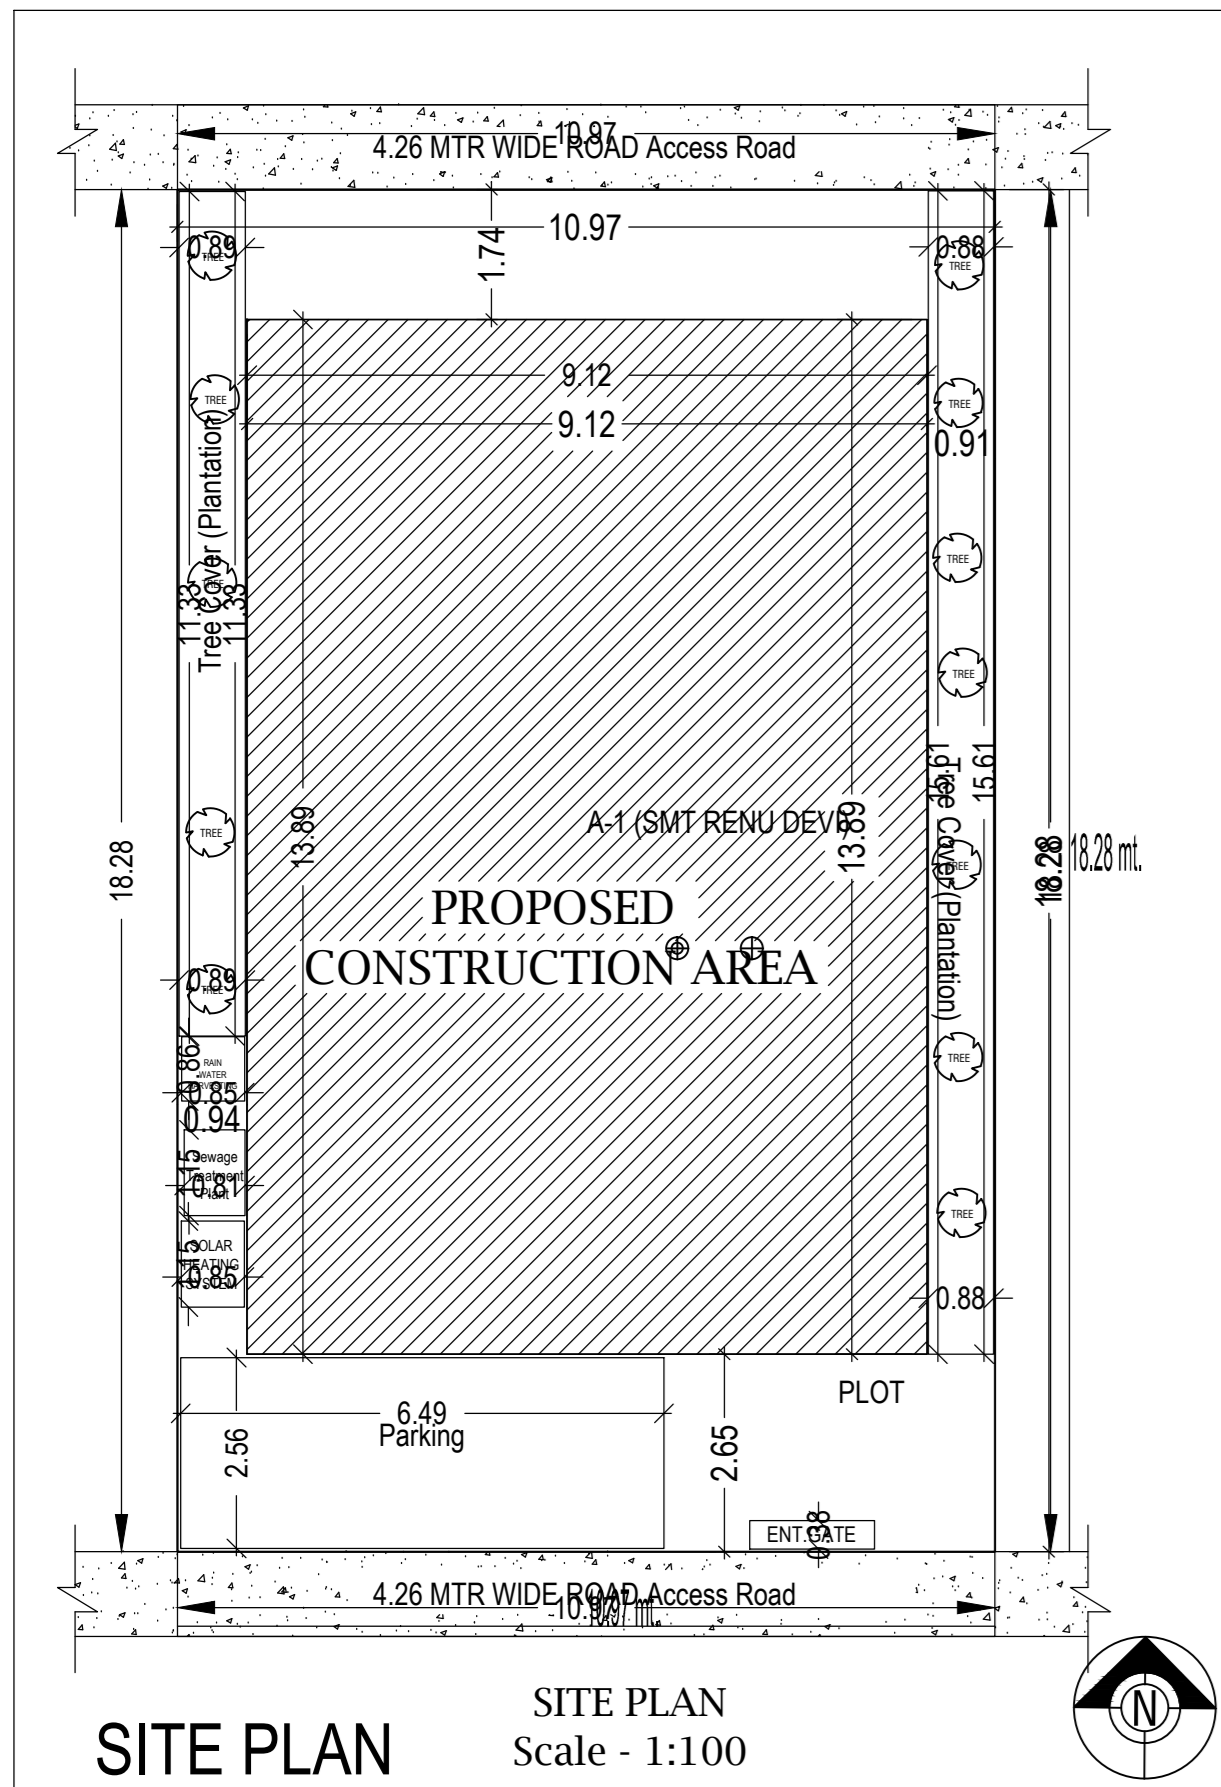
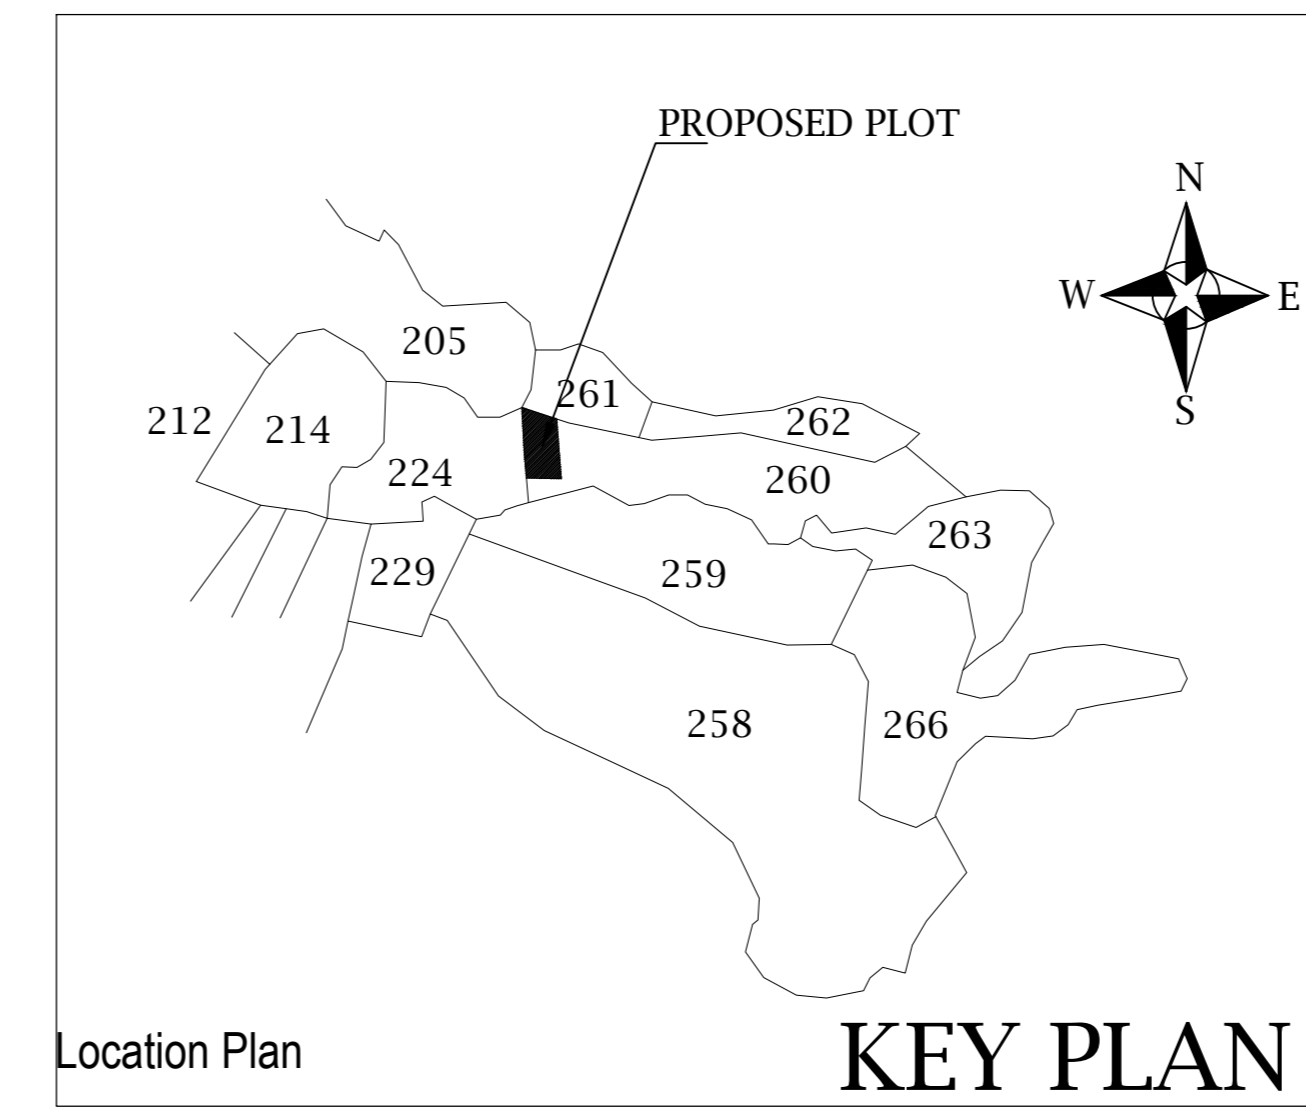
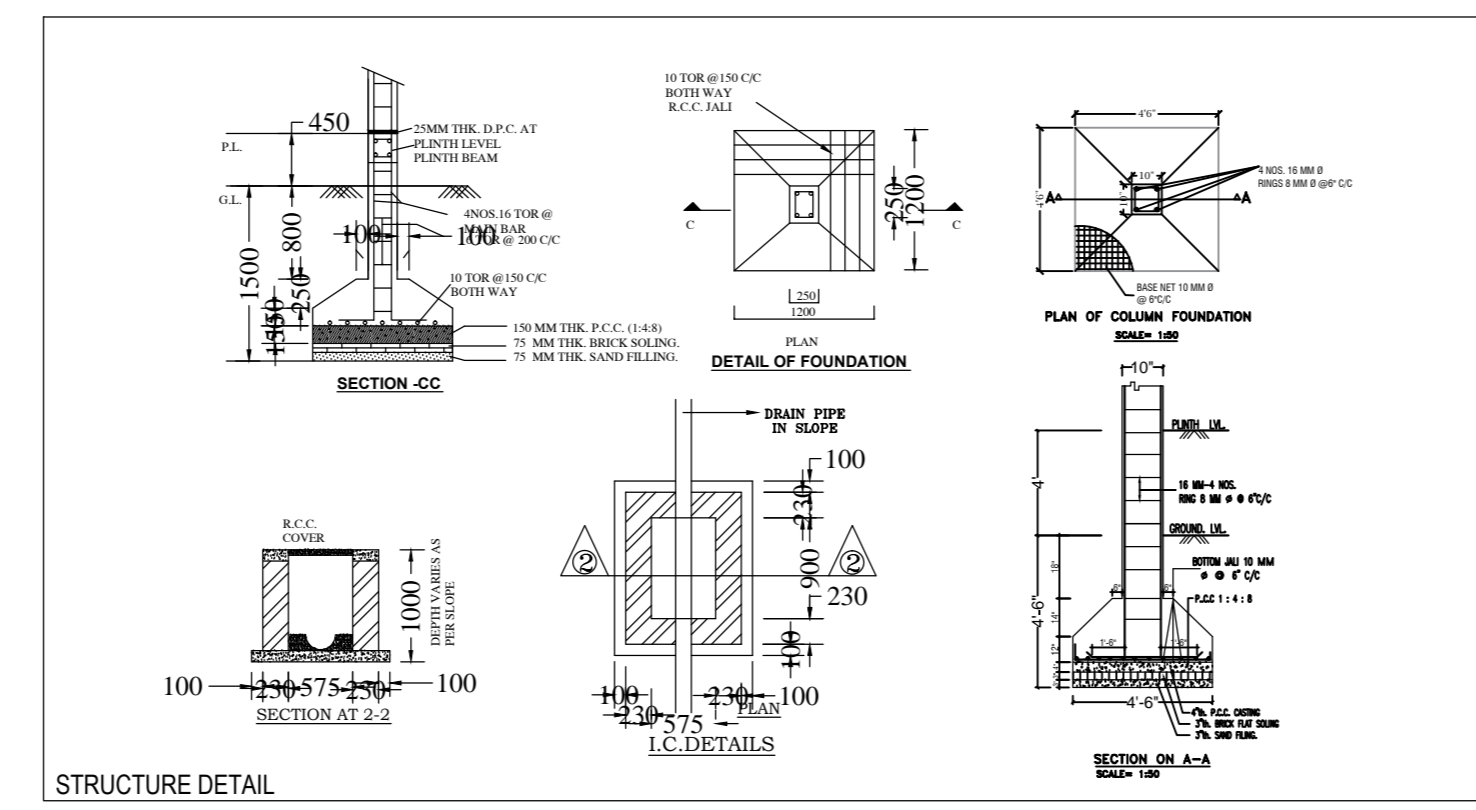


Project Title :SMT RENU DEVI

AREA STATEMENT: DHANBAD MUNICIPAL CORPORATION	VERSION NO: 1.0.27
PROJECT DETAIL:	VERSION DATE: 18/10/2020
Inward No.:	Plot Use: Residential
Region: BHARHANS URBAN LOCAL BODIES	Plot Sub Use: Bungalow/Dwelling/Non-Apartment
District: DHANBAD	Land Use Zone: NA
Application Type: General Proposal	Abutting Road Width: -
Project Type: Building Permission	Plot No.:
Nature of Development: New	Revenue Survey No./Survey No.:
Location: Old Area	Thana No.:
Sub-Location: NA	Holding No.:
Village/Moza Name: -	Khasra No.:
Ward No.:	North: -
Road/Street: -	South: -
	East: -
	West: -

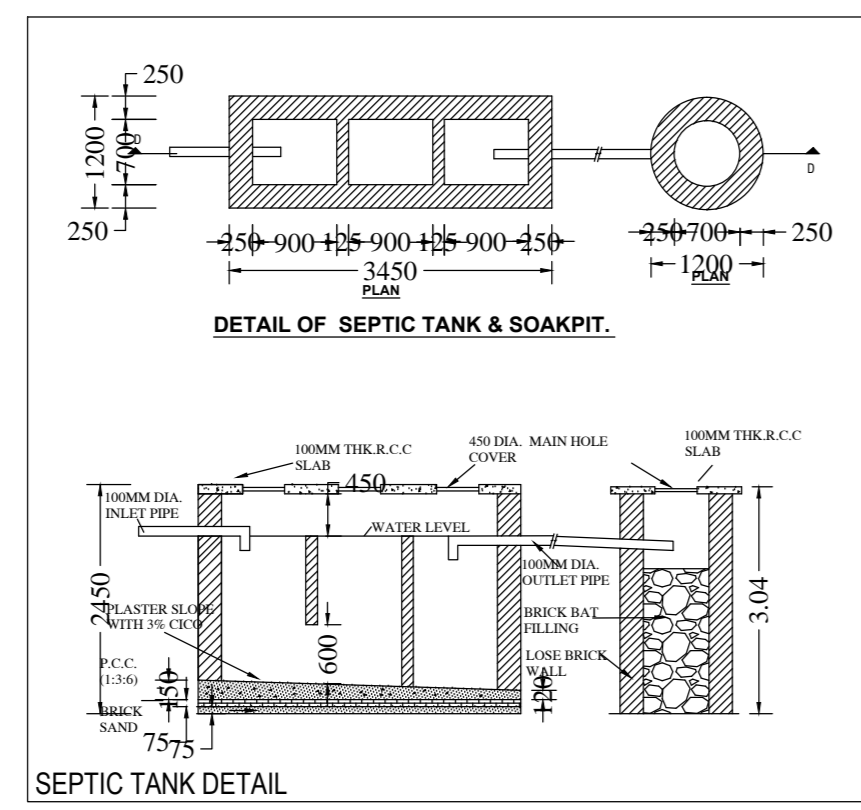

SECTION

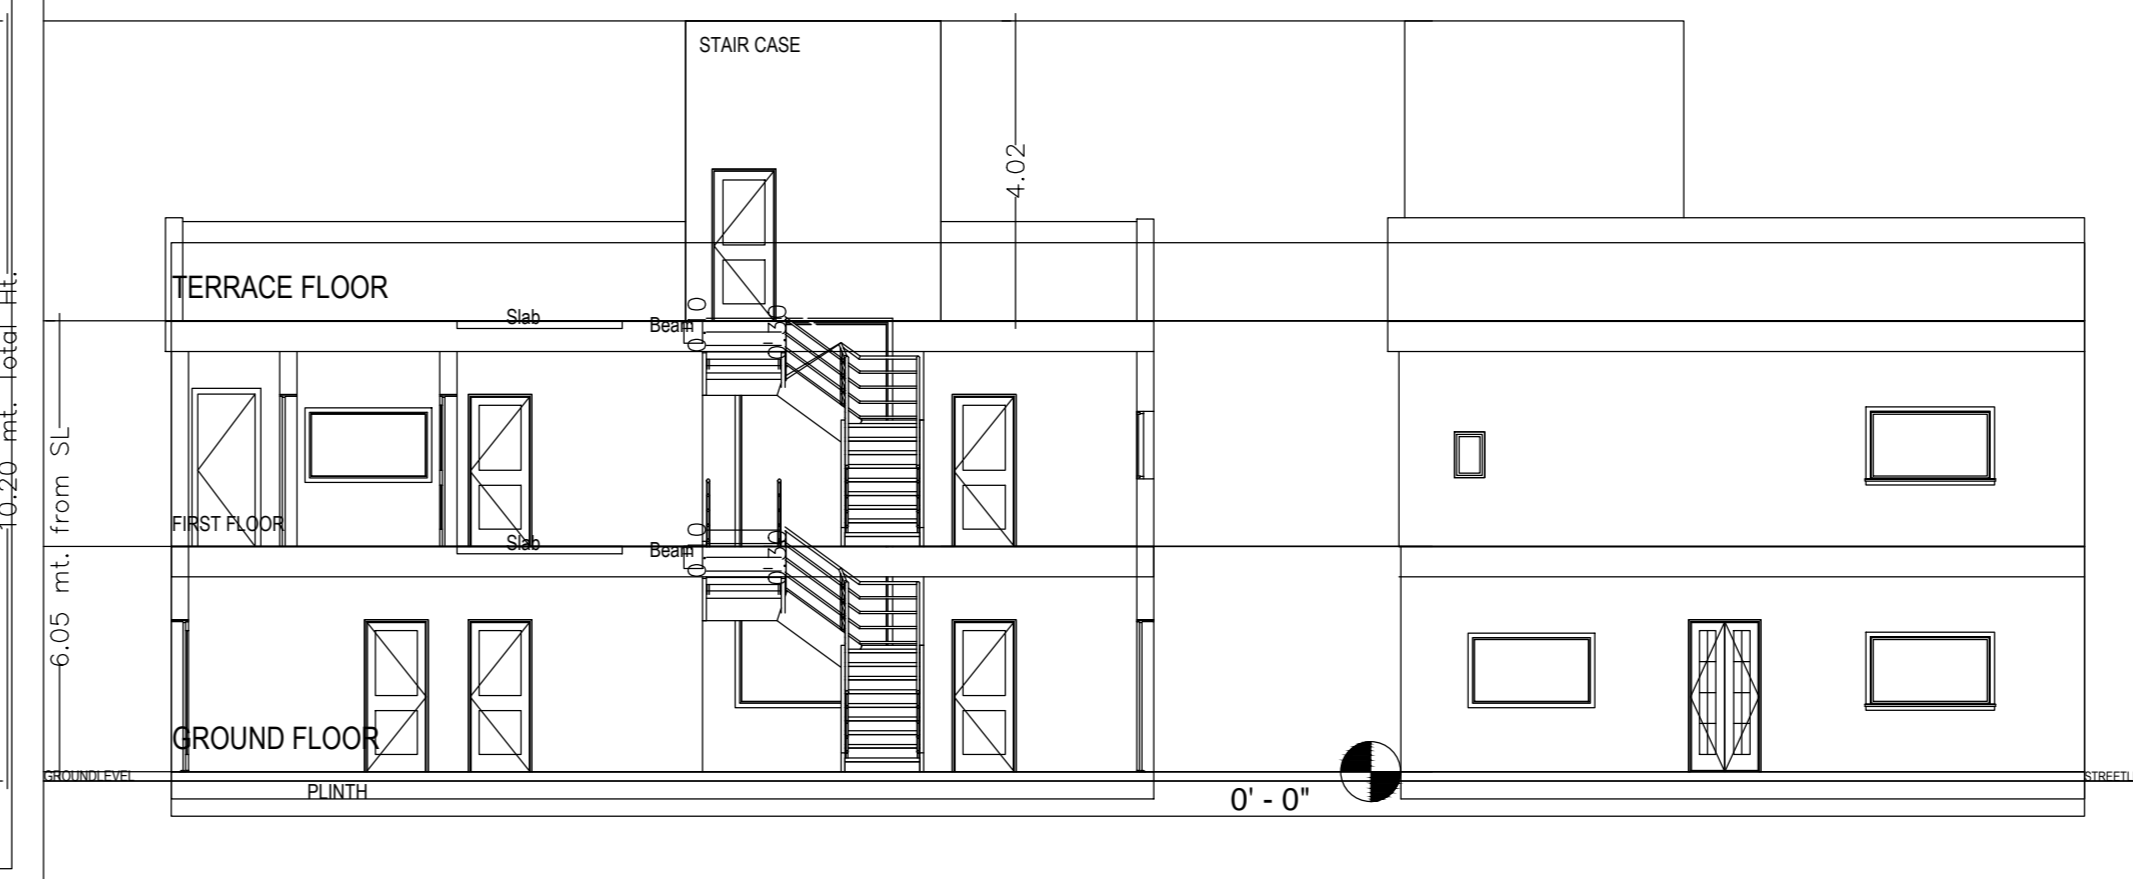

LAND DETAILS	
PROPOSED RESIDENTIAL BUILDING PLAN OF SMT RENU DEVI	
WO - SRI BISHNU KANT MISHRA	
PLOT NO. - 260, KHATA NO. - 24	
VILLAGE - BHUDA	
WARD NO. - THANA NO. -	
DISTRICT - DHANBAD	
STATE - JHARKHAND	
Applicant's Signature:	SIGNATURE OF LIC. ENGINEER

Floor Name	Total Built Up Area (Sq. mt.)	Proposed FAR Area (Sq. mt.)	Total FAR Area (Sq. mt.)	Trent (No.)
Ground Floor	126.71	126.71	126.71	01
First Floor	126.71	126.71	126.71	00
Terrace Floor	0.00	0.00	0.00	00
Total	253.42	253.42	253.42	01
Total Number of Same Buildings	1			
Total:	253.42	253.42	253.42	01

SCHEDULE OF JOINERY:

BUILDING NAME	NAME	LENGTH	HEIGHT	NOS
A (SMT RENU DEVI)	D1	0.75	2.13	02
A (SMT RENU DEVI)	D	0.90	2.13	15
Total	-	-	-	17

SCHEDULE OF JOINERY:

BUILDING NAME	NAME	LENGTH	HEIGHT	NOS
A (SMT RENU DEVI)	V	0.60	1.00	02
A (SMT RENU DEVI)	W1	1.20	2.70	01
A (SMT RENU DEVI)	W	1.80	2.70	21
Total	-	-	-	24

UnitBUA Table for Building 'A' (SMT RENU DEVI)

FLOOR	Name	UnitBUA Type	UnitBUA Area	Carpet Area	No. of Rooms	No. of Tenement
GROUND FLOOR PLAN	SPLIT A	FLAT	208.19	208.05	8	1
Total	-	-	208.19	208.05	17	1