



9.14 mt.

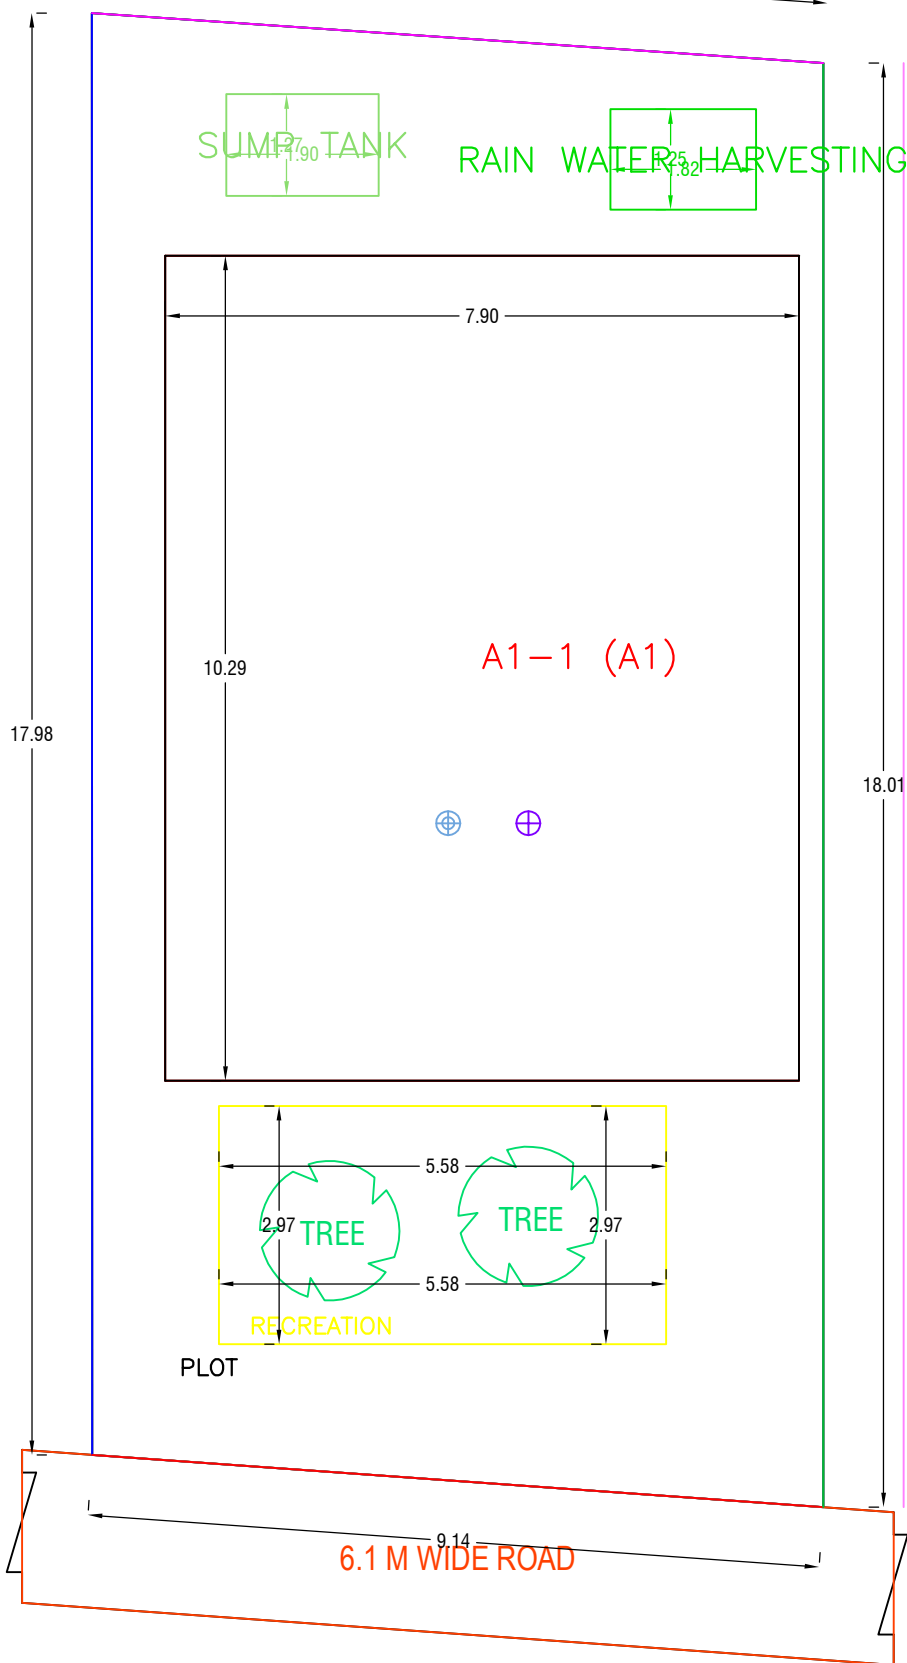

SUMP TANK
7.90
4.90

RAIN WATER HARVESTING
7.32
4.90

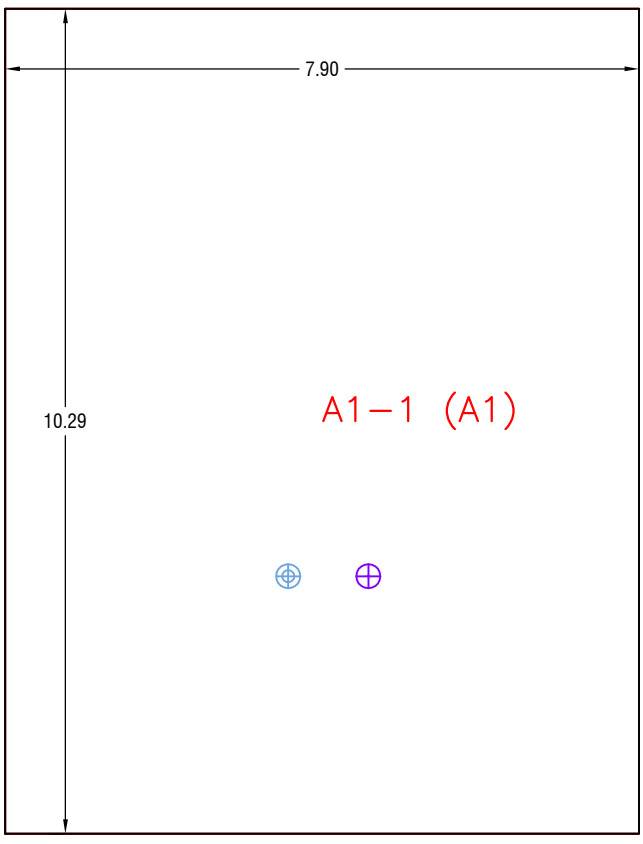


A1-1 (A1)

10.29

7.90

17.98

18.01 mt.

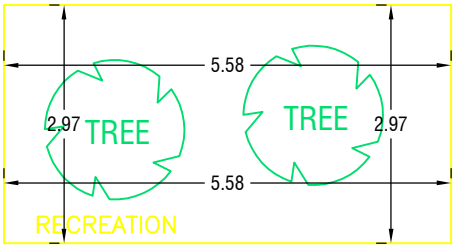

TREE

TREE

RECREATION

PLOT

6.1 M WIDE ROAD
9.14

SITE PLAN