

PART OF THIS PLOT


(E)

PART OF THIS PLOT (N)

ROAD & PART OF THIS PLOT (S)

B.POLYTECHNIC

BINOD CHOUK

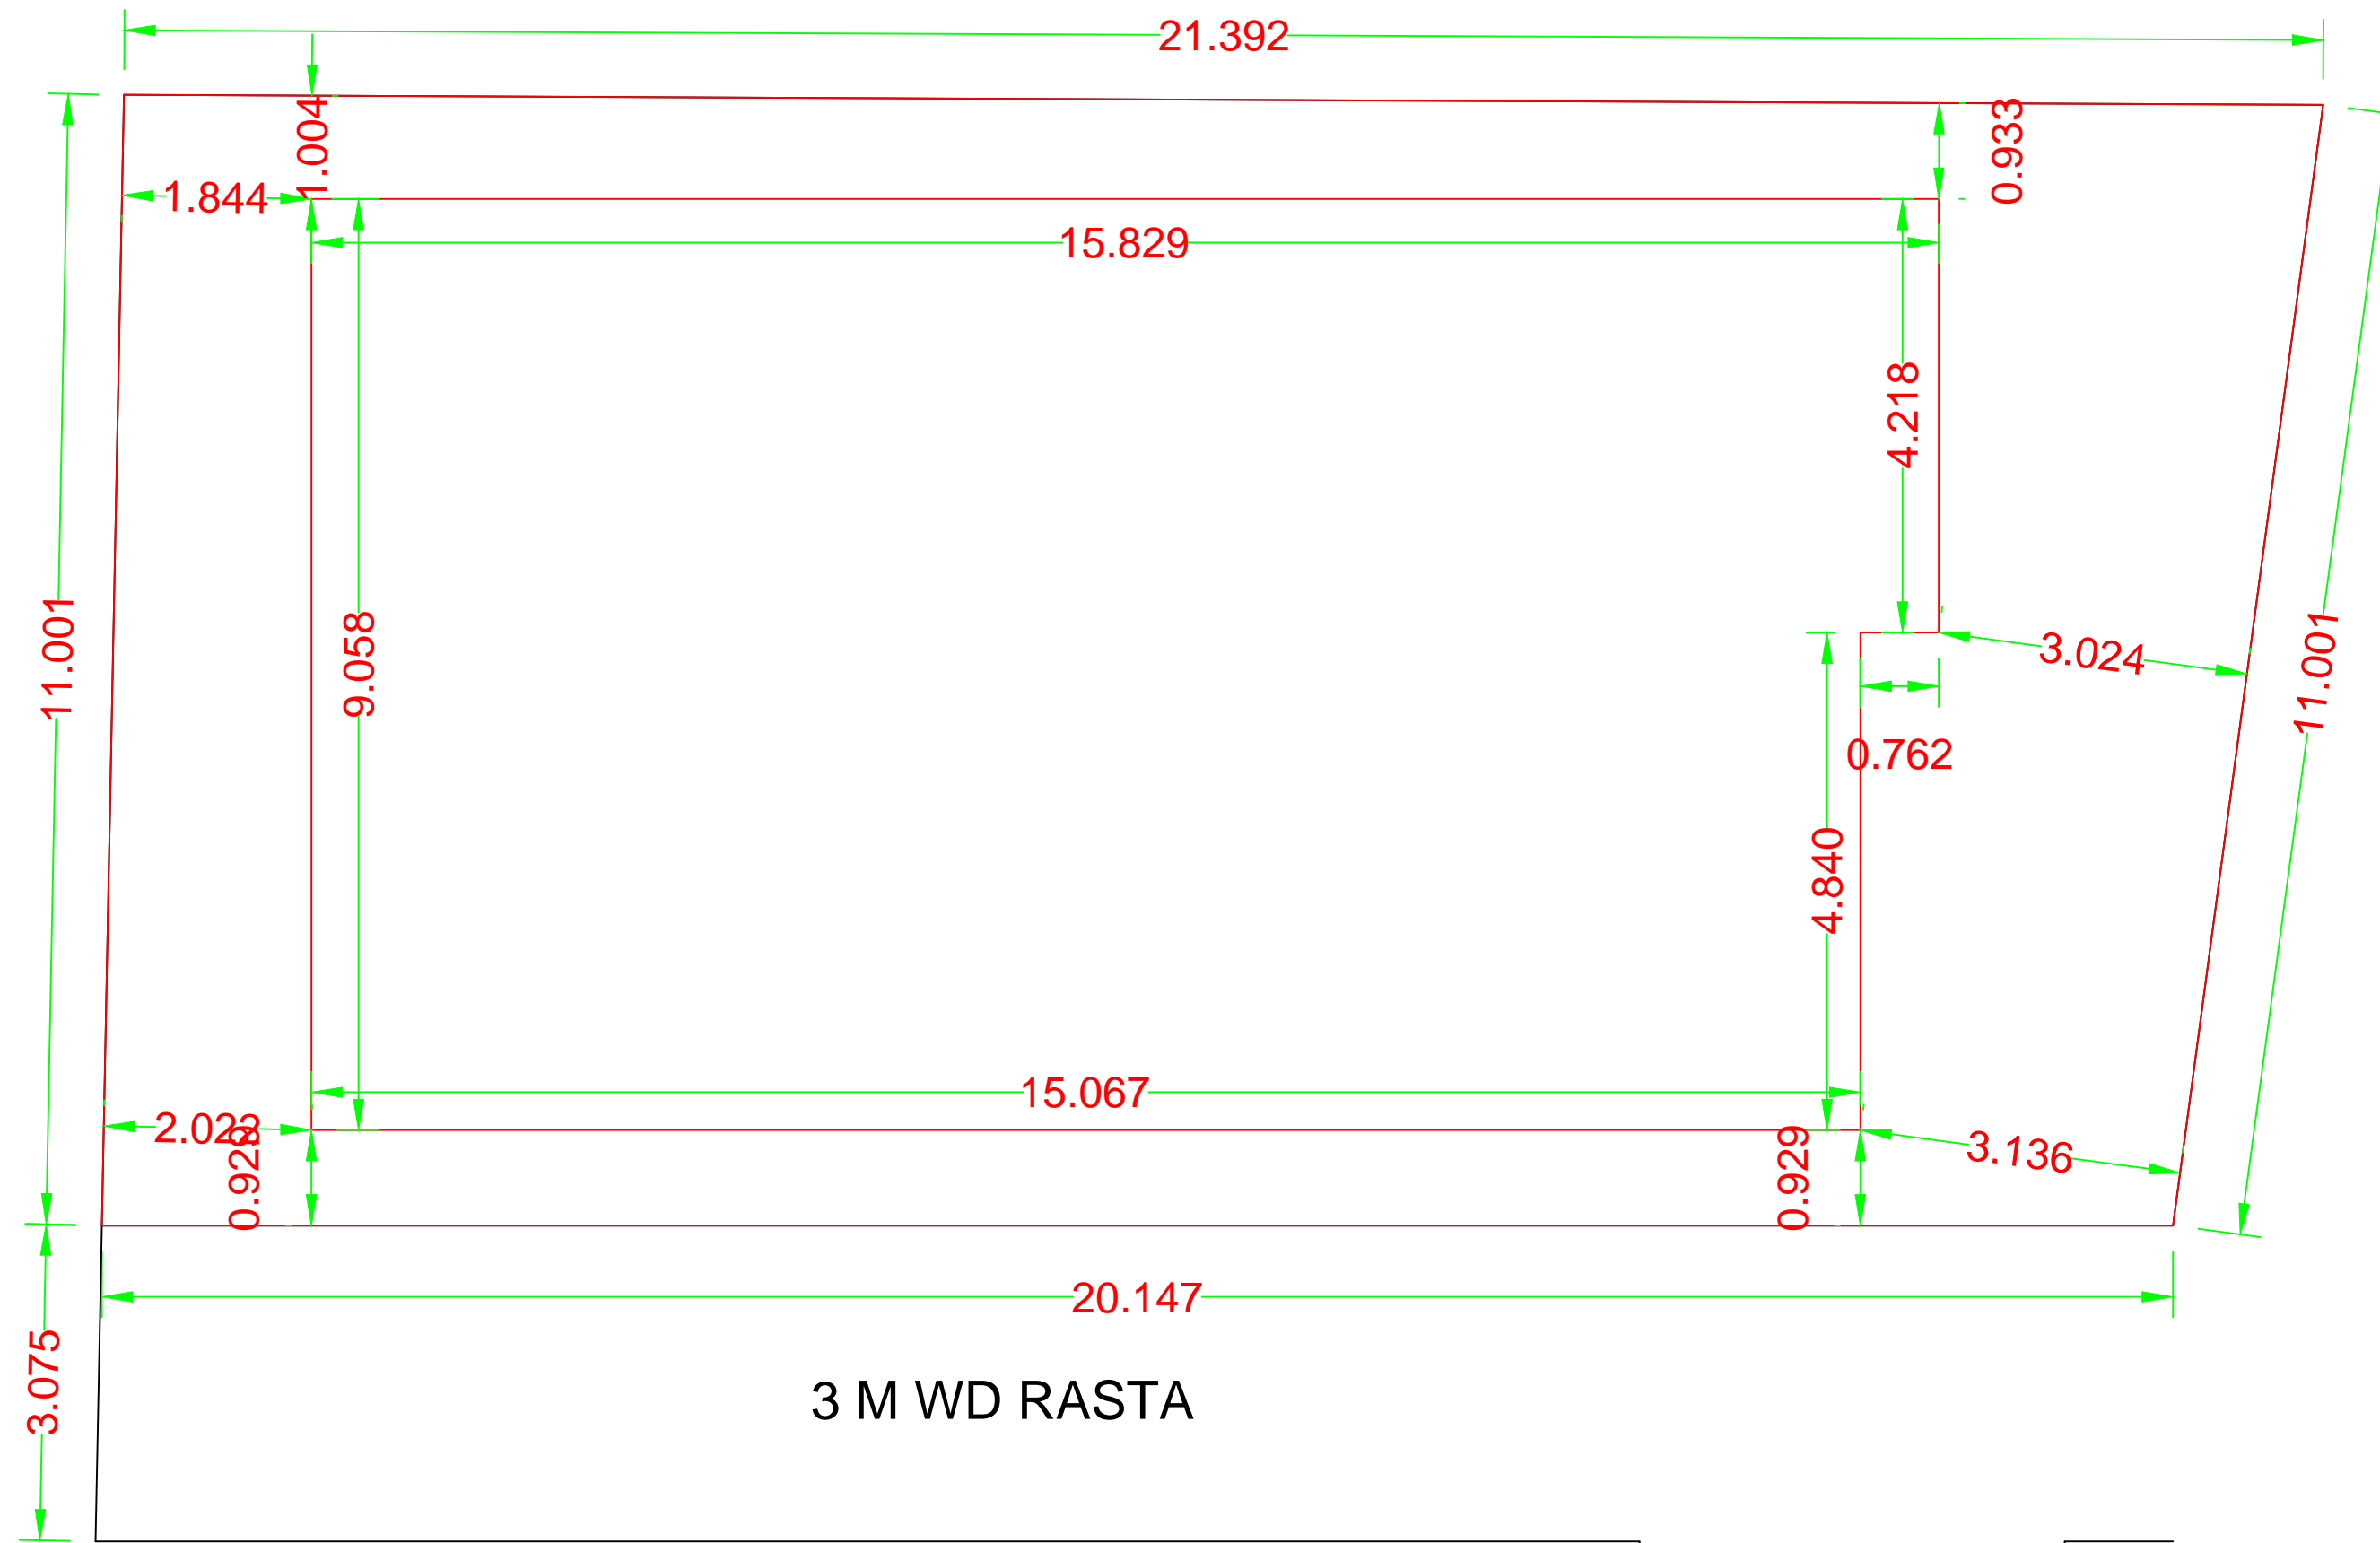

3 M WD RASTA

3.95 M WD RASTA

PART OF THIS PLOT (W)

PAL NAGAR ROAD

LOCATION PLAN

Location Plan