
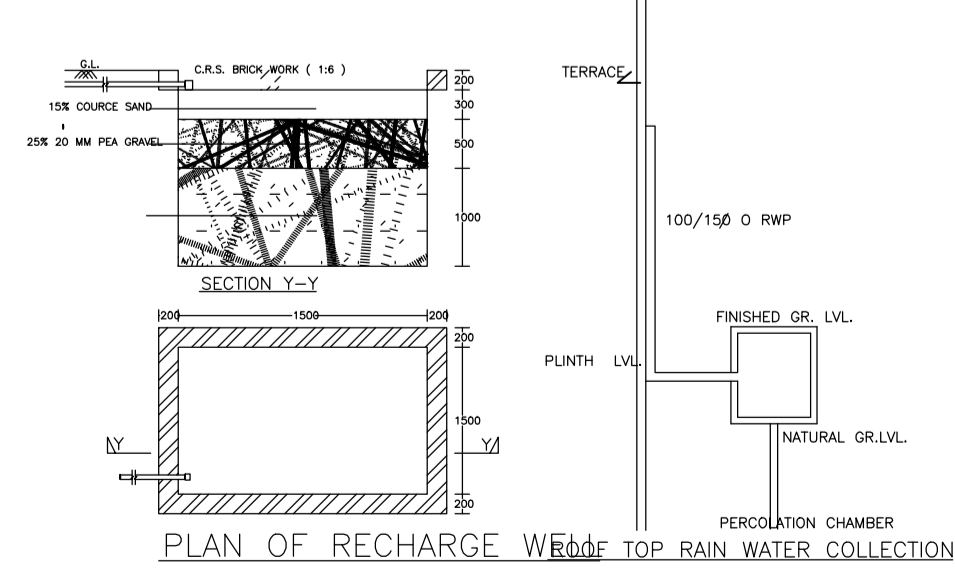
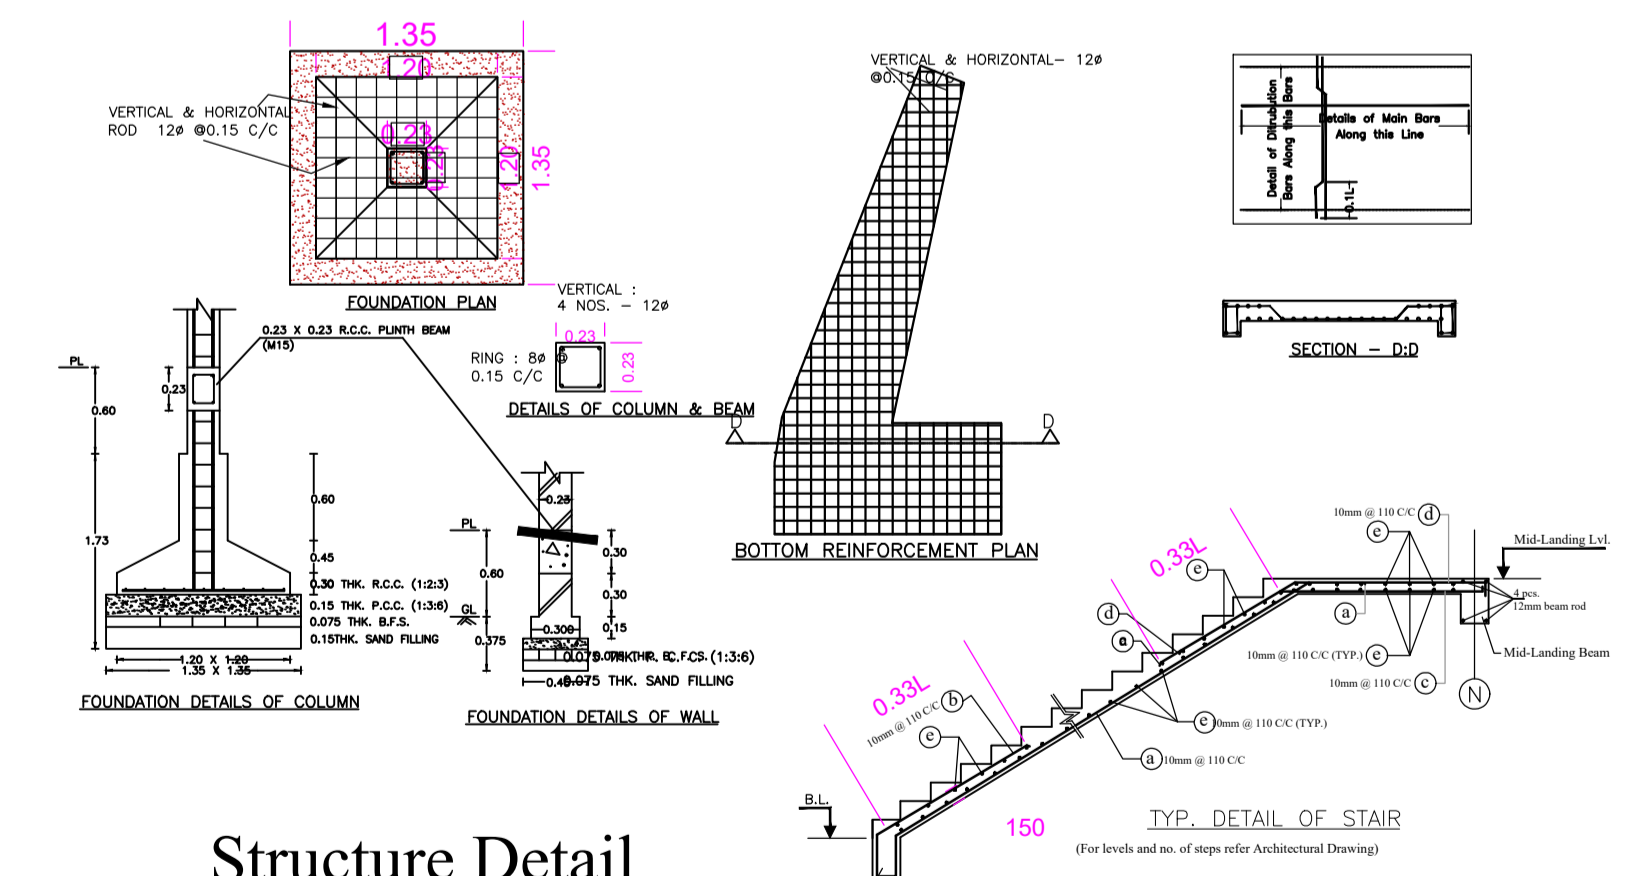
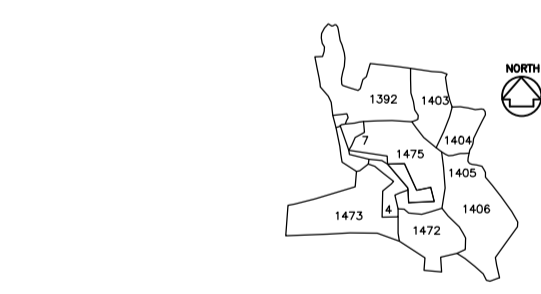
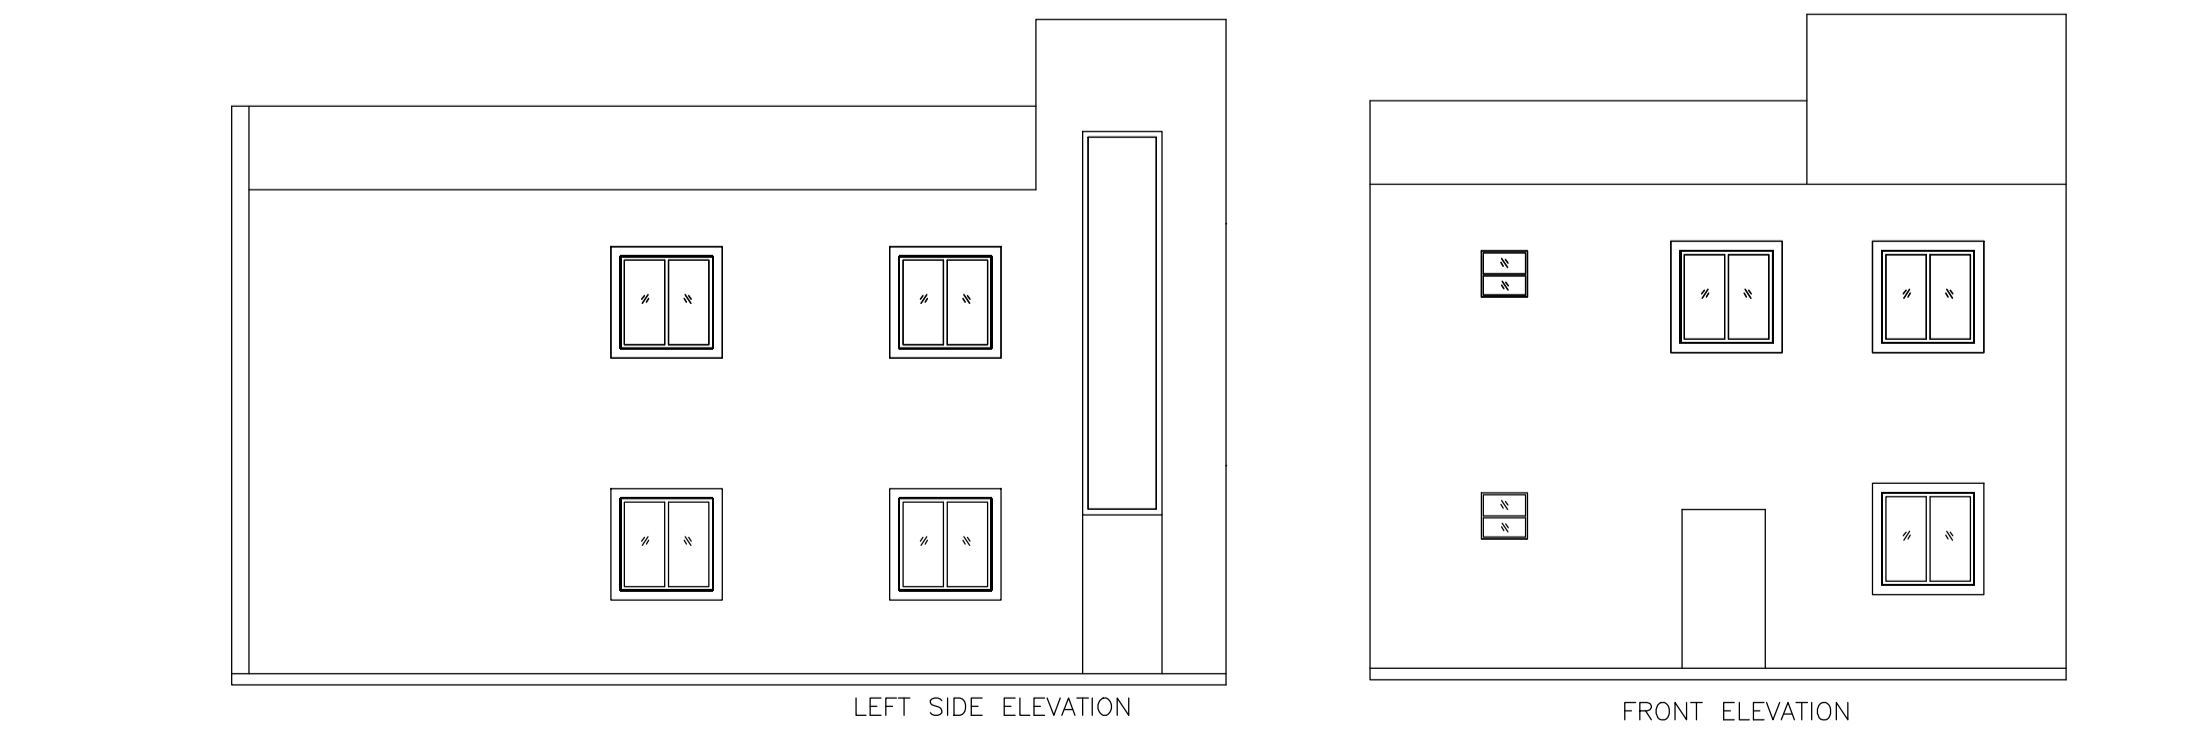
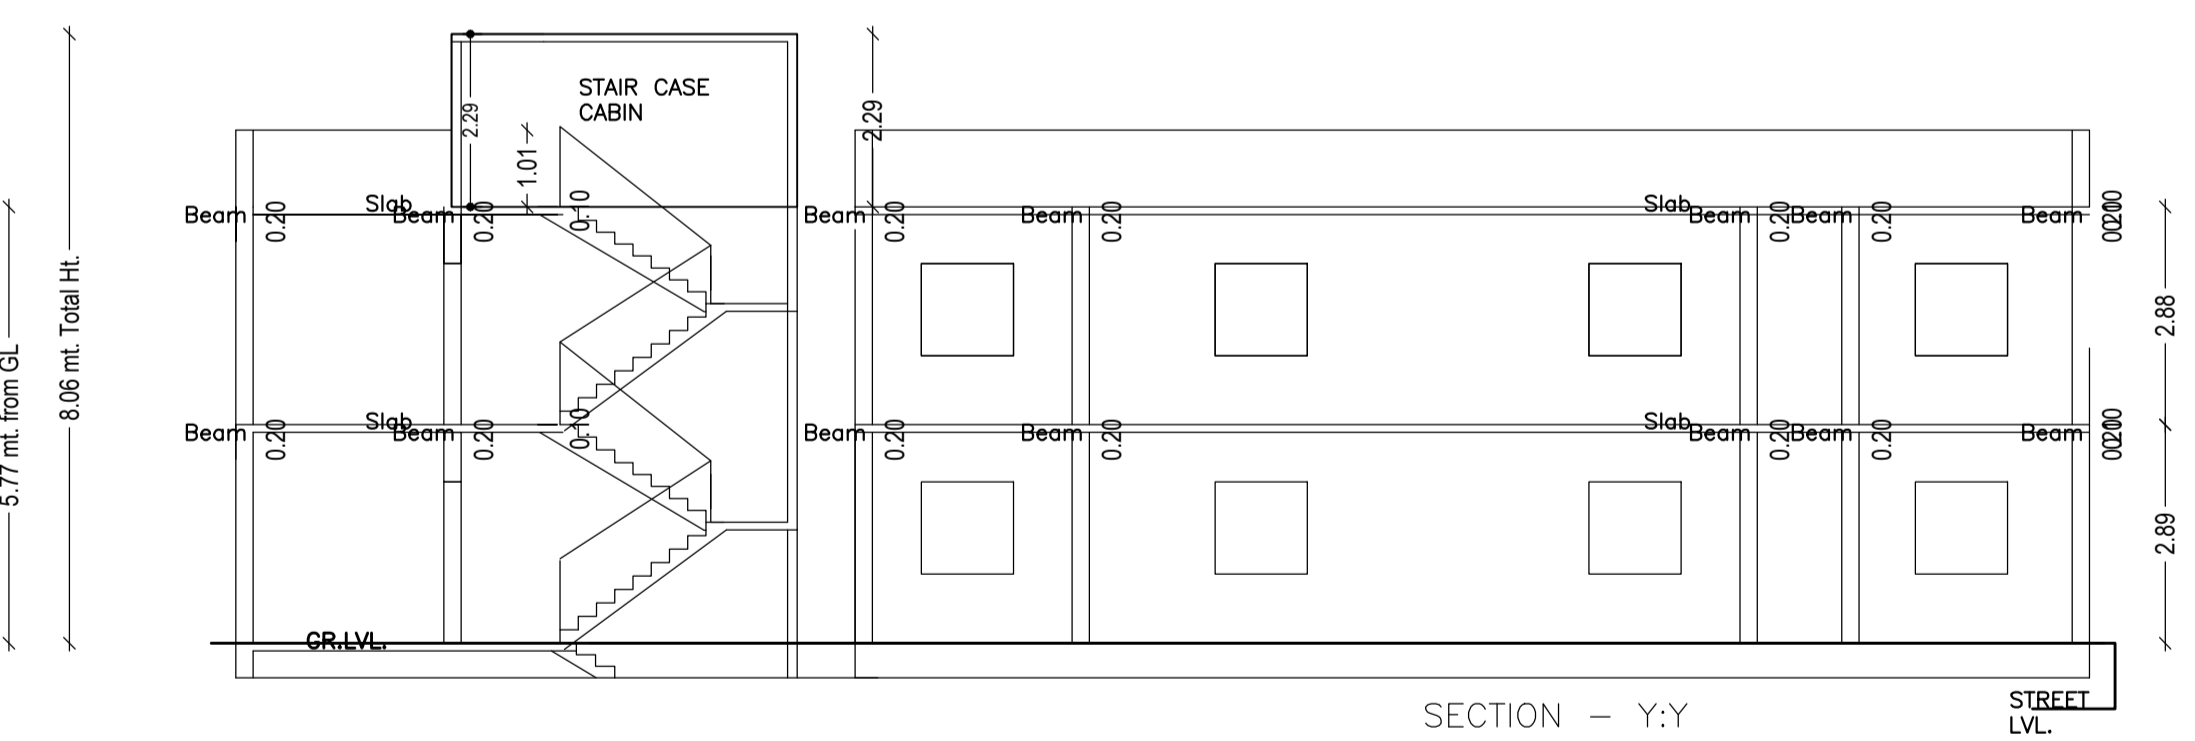
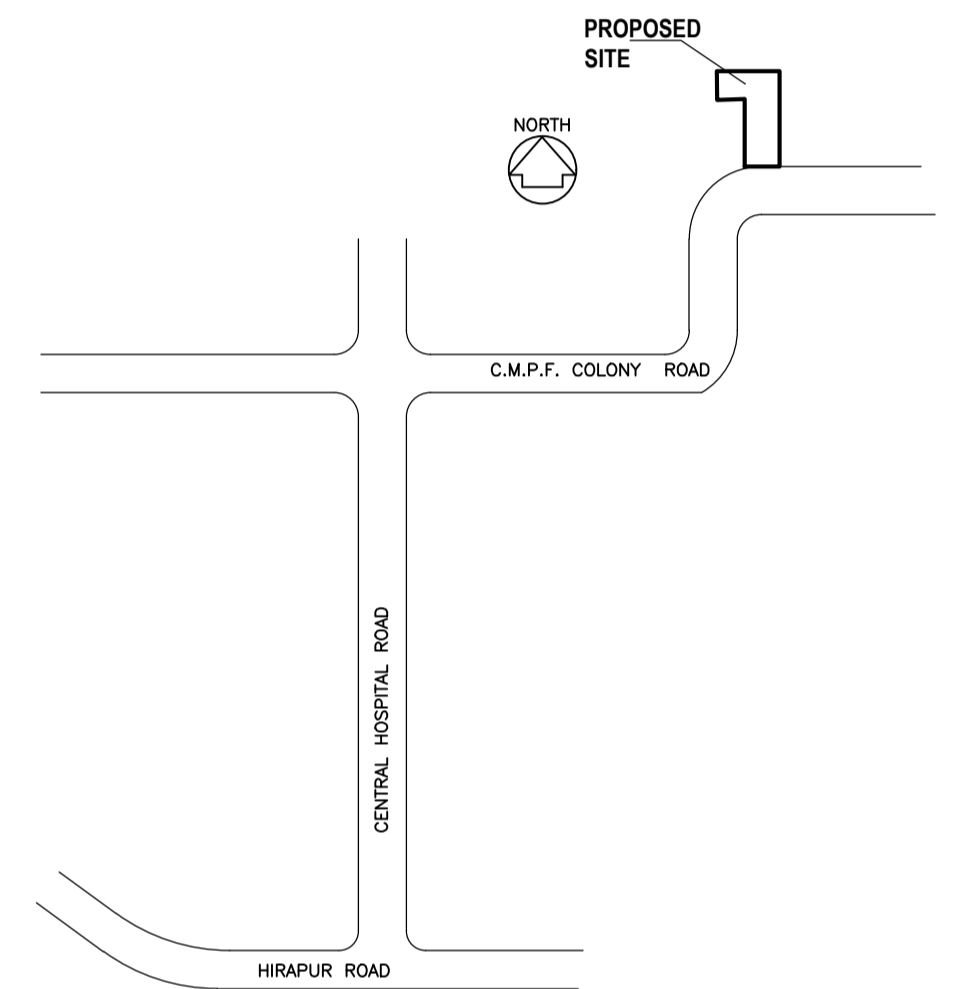
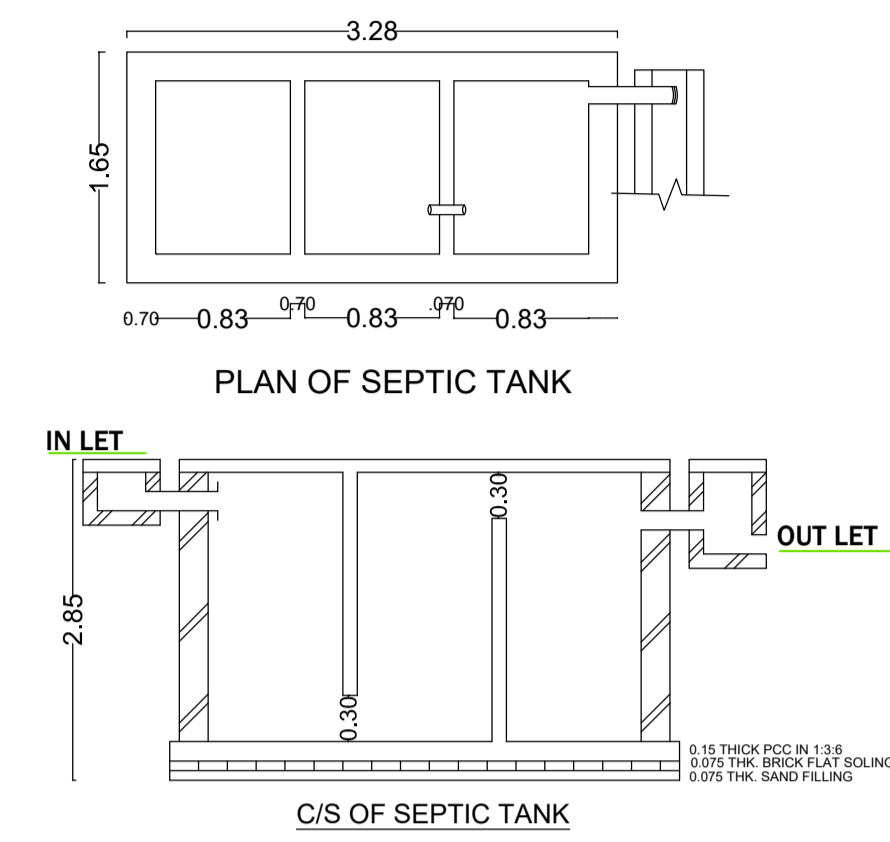
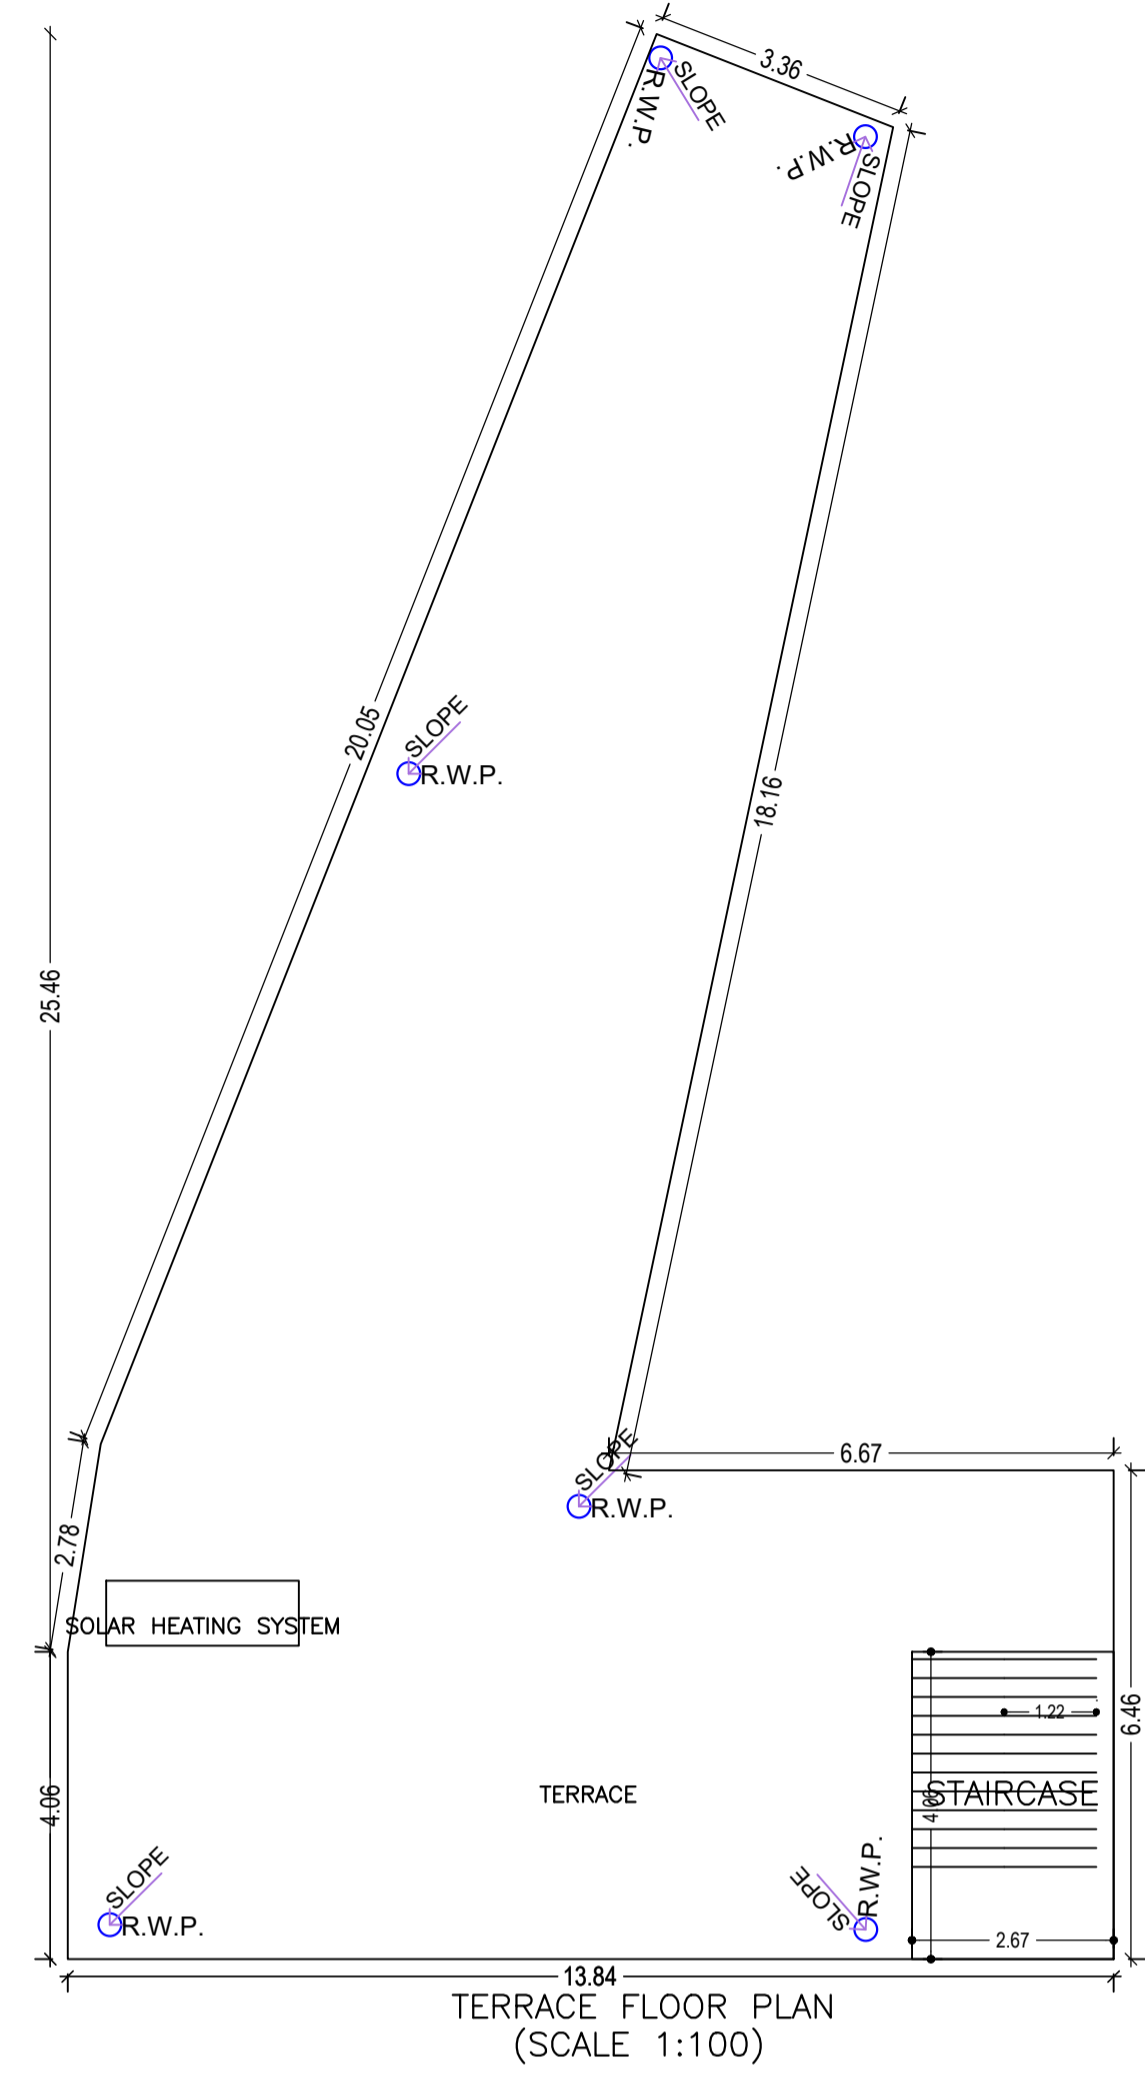
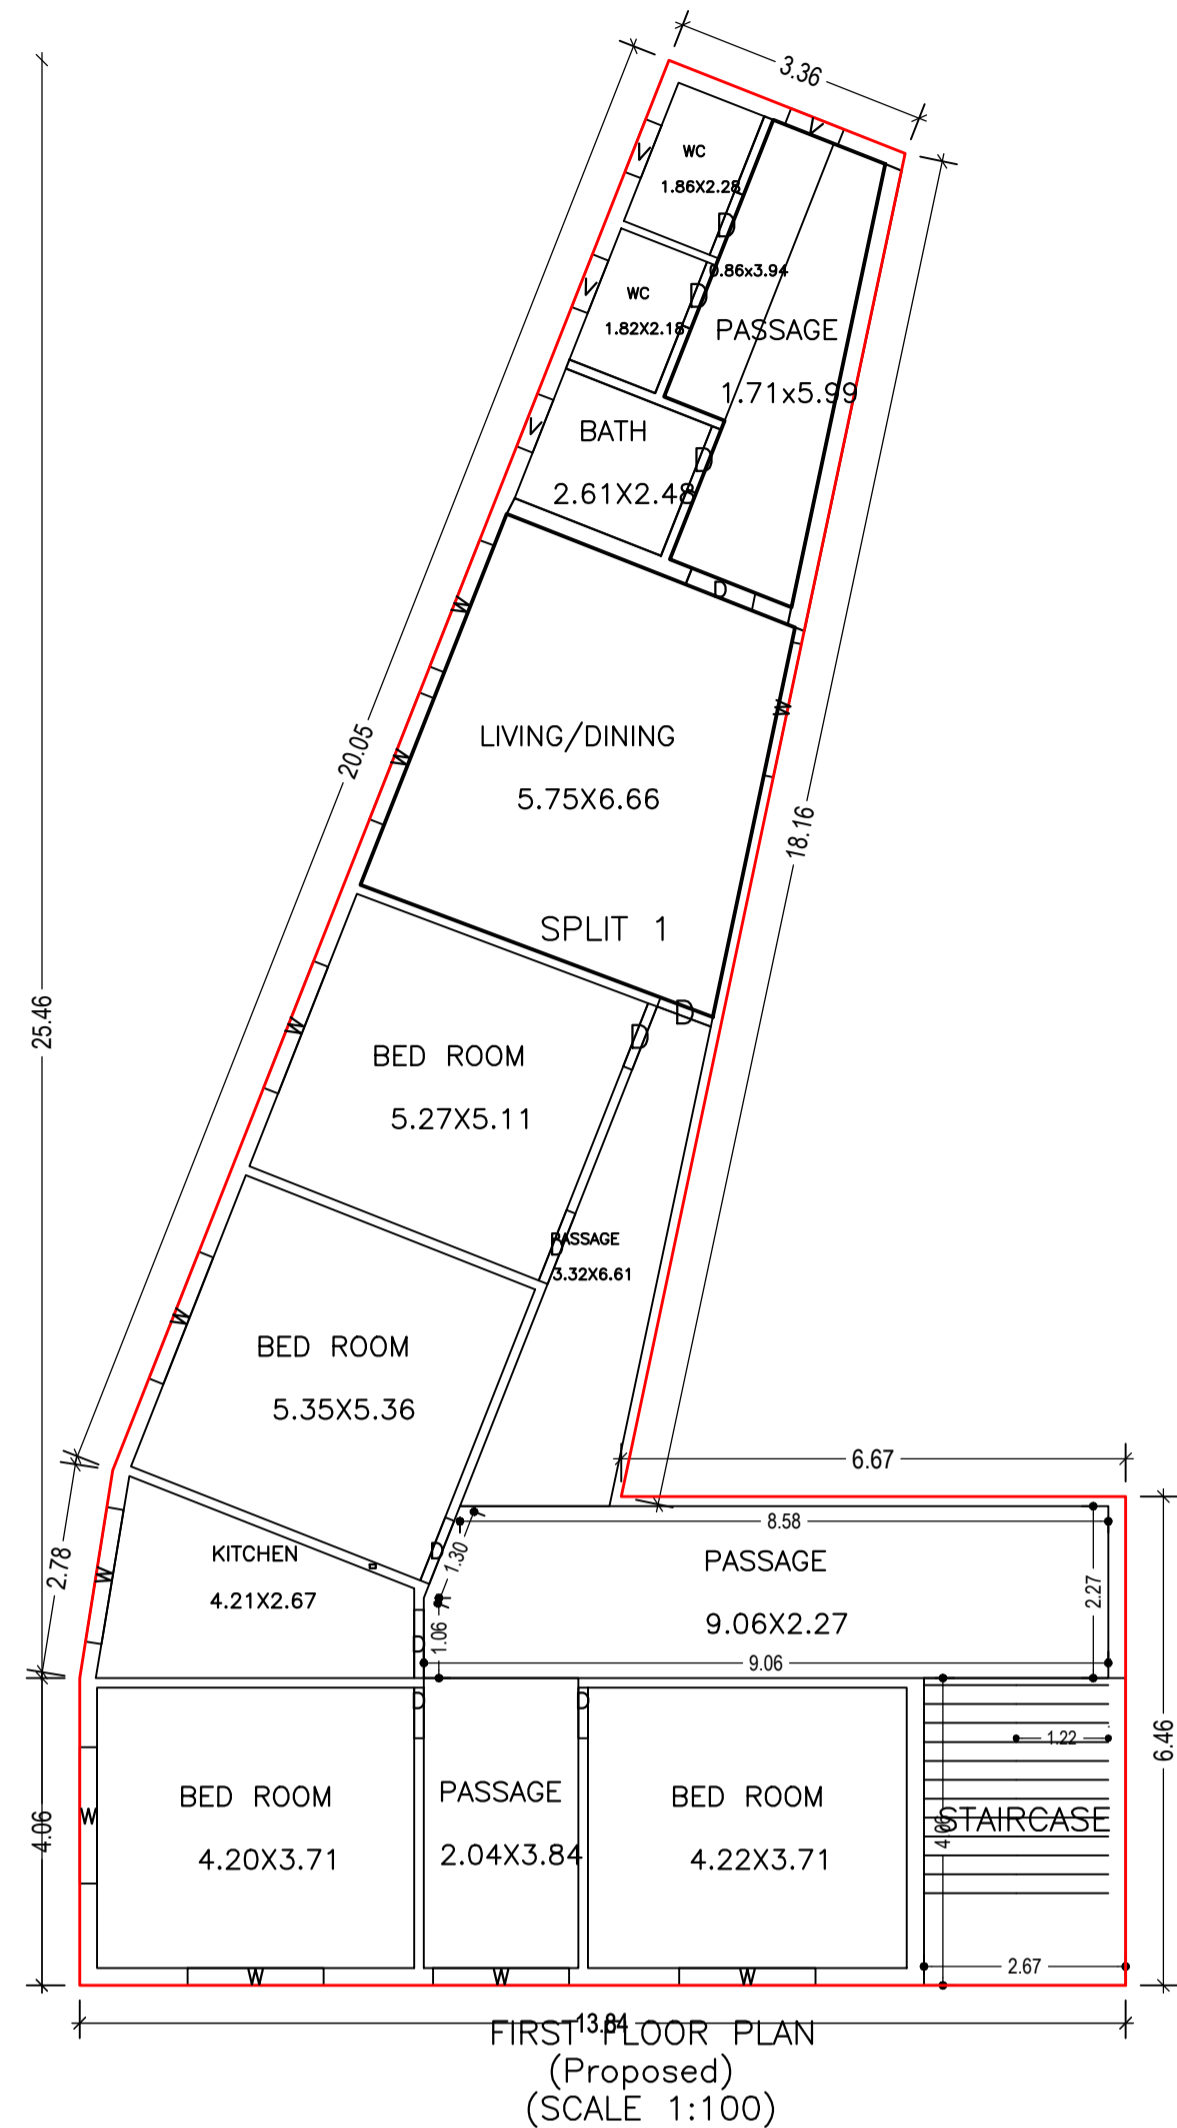


Proposal Basic Information	
Proposal File No.	DMC/BP/0188/W25/2022
Owner Name	BISHWAJEET CHOUDHURY, BISHWA BANDHU CHOUDHURY
Khata No	80
Plot No	1475,1473,
Village Name	Hirapur
Use	Residential
SubUse	Bungalow/ Dwelling / Non Apartment

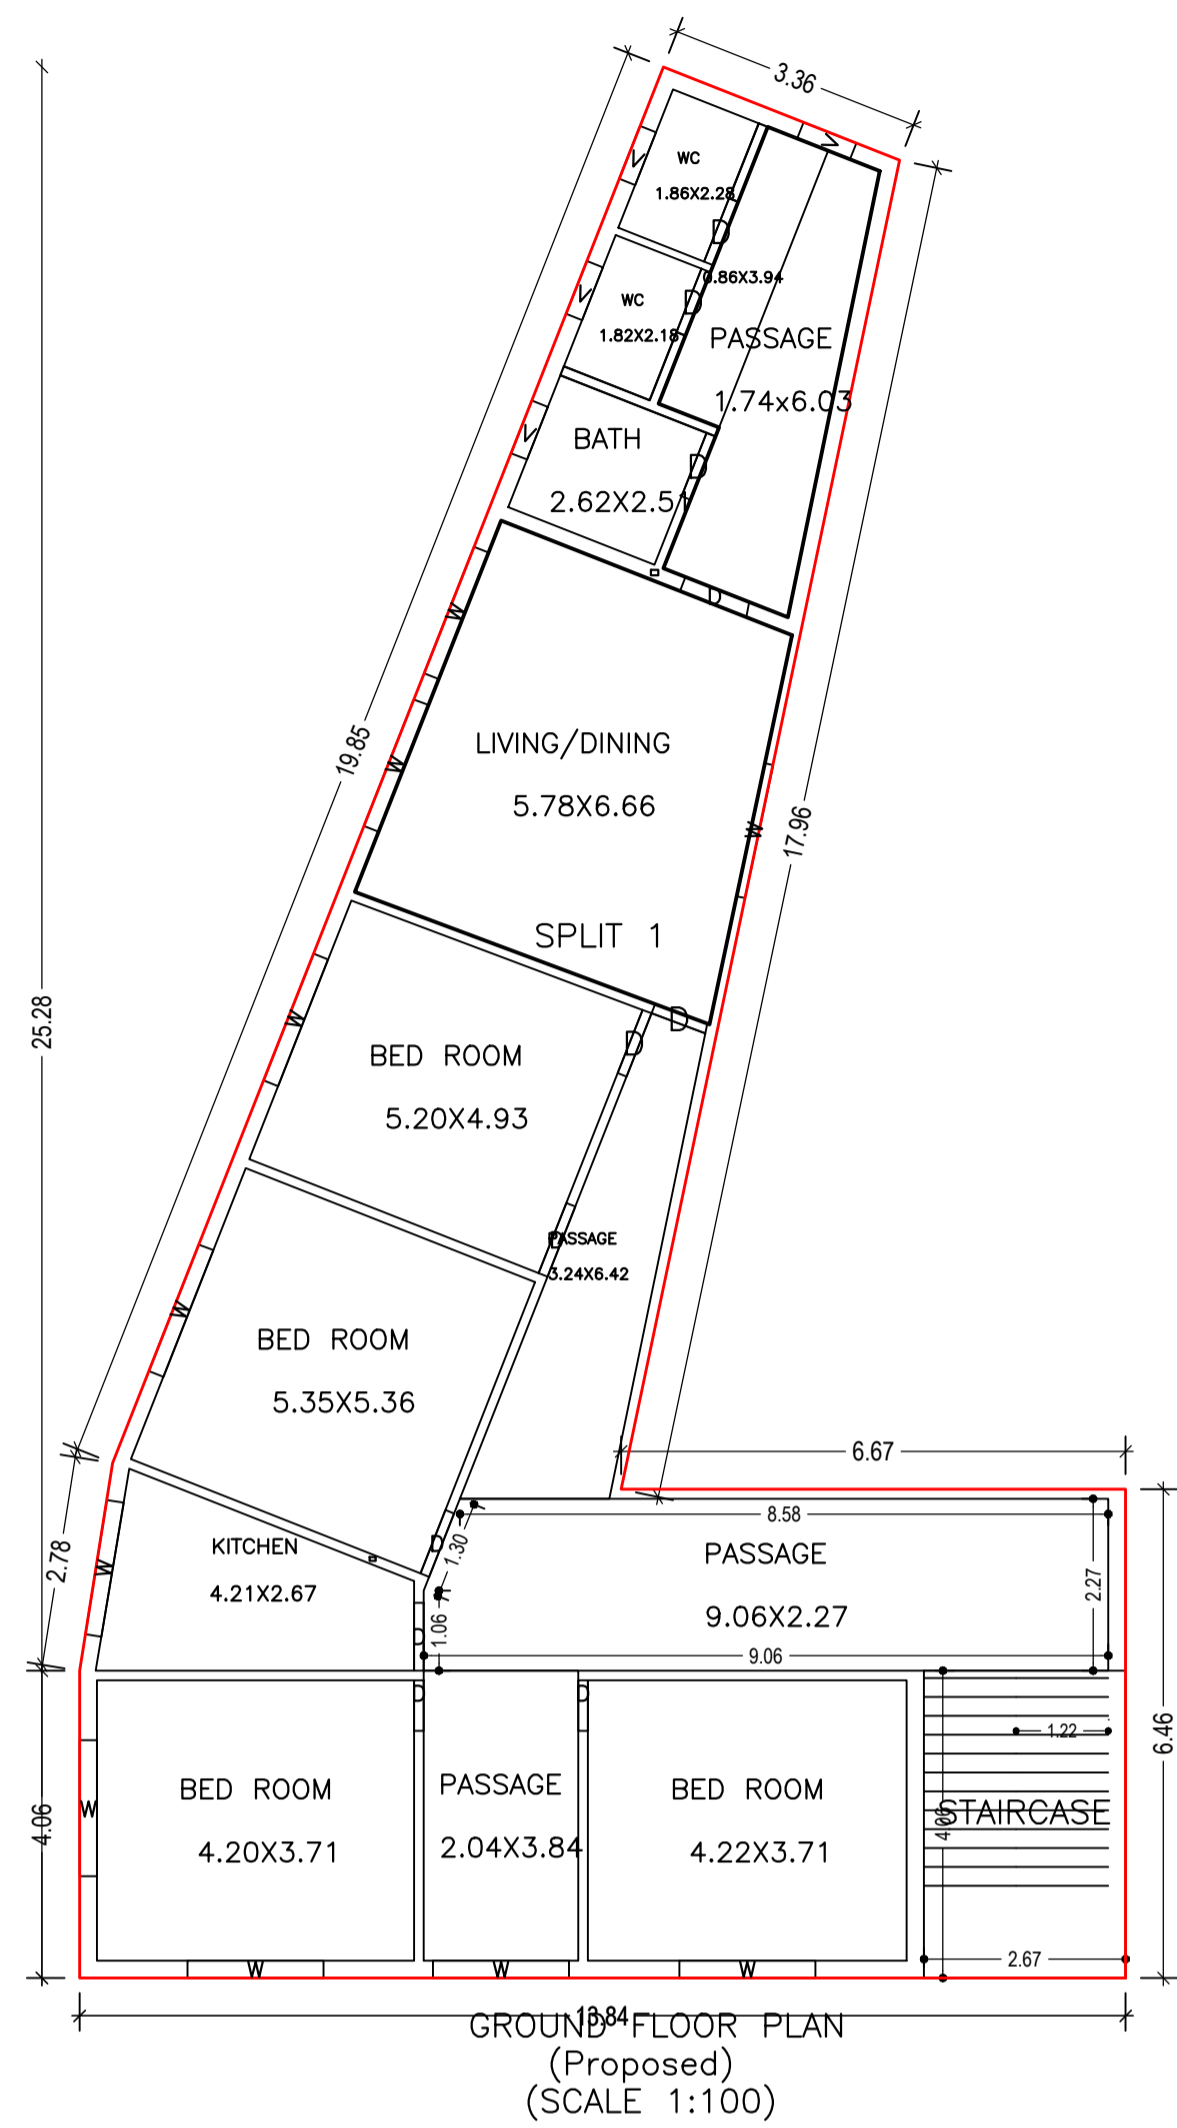

Structure Detail

LTP NAME AND SIGNATURE	STRUCTURAL ENG'S NAME AND SIGNATURE	BUILDER NAME AND SIGNATURE	DIGITAL SIGNATURE
ASHOK KUMAR DMC/ENG/0011/2017			