


proposed plot

 



4.87M WIDE ROAD



4.87M WIDE ROAD



COLONY ROAD

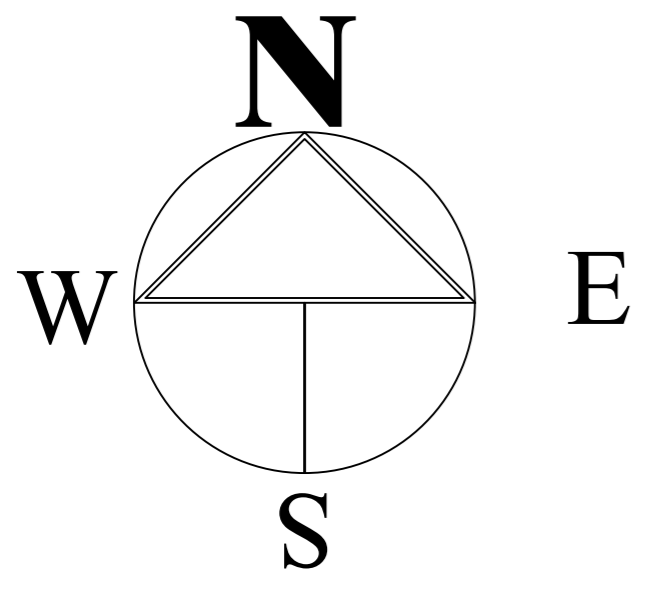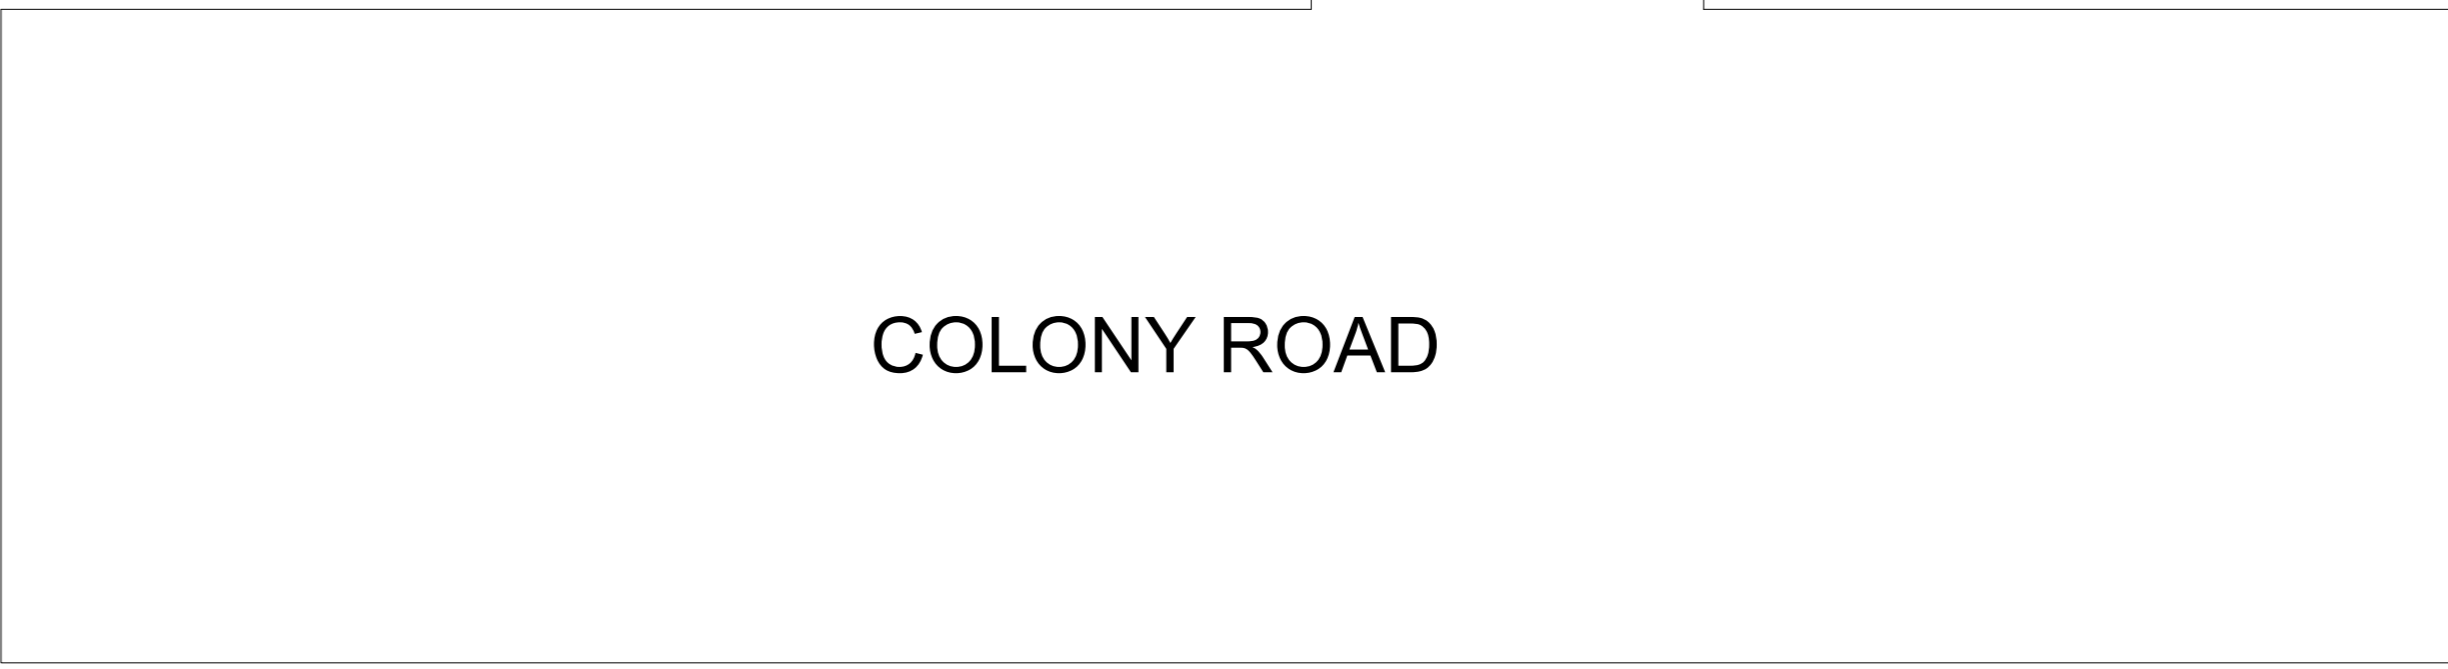

LOCATION PLAN