


36.42 mt. Wide Main Road
DHANBAD GOVINDPUR ROAD

ENTRY GATE




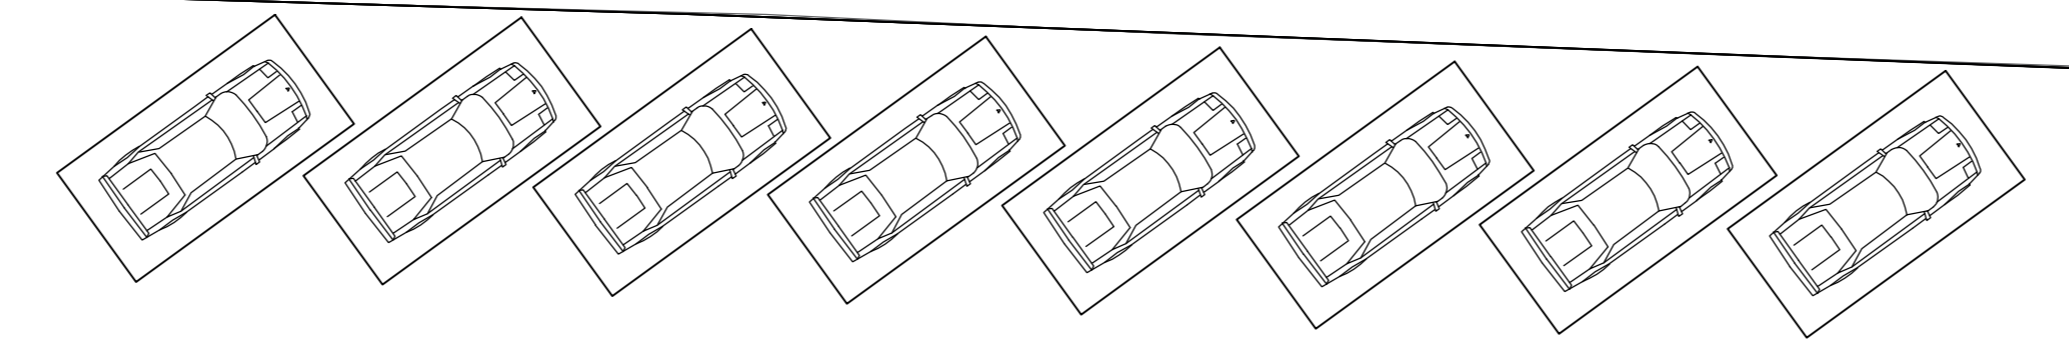


MANDIR


18'-0" WIDE ROAD

20'-0" WIDE ROAD

20'-0" WIDE ROAD










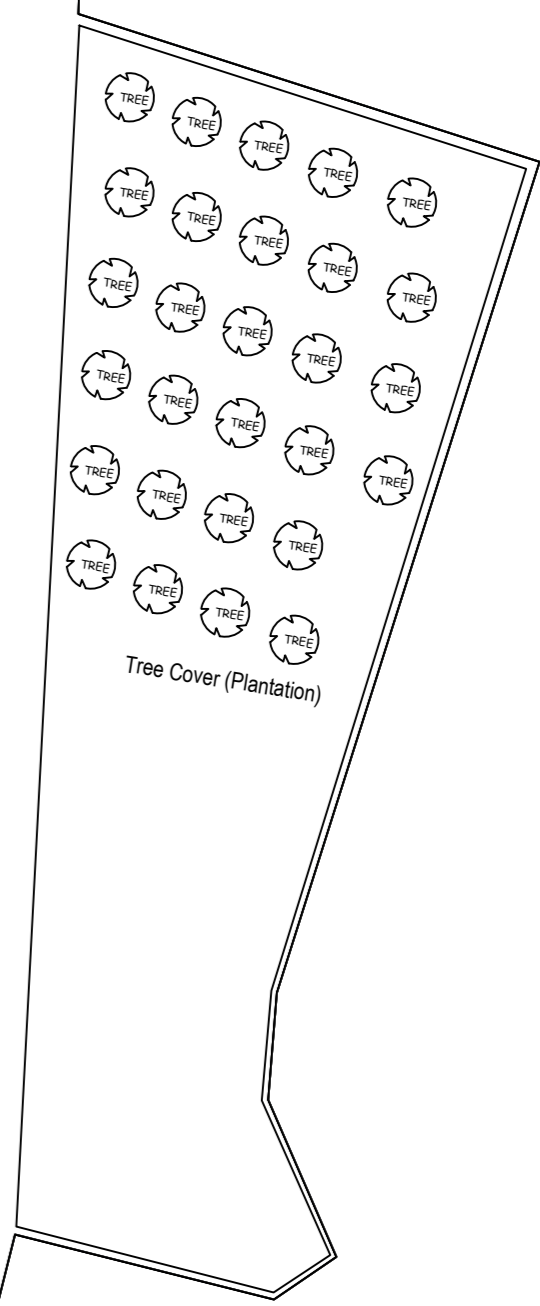
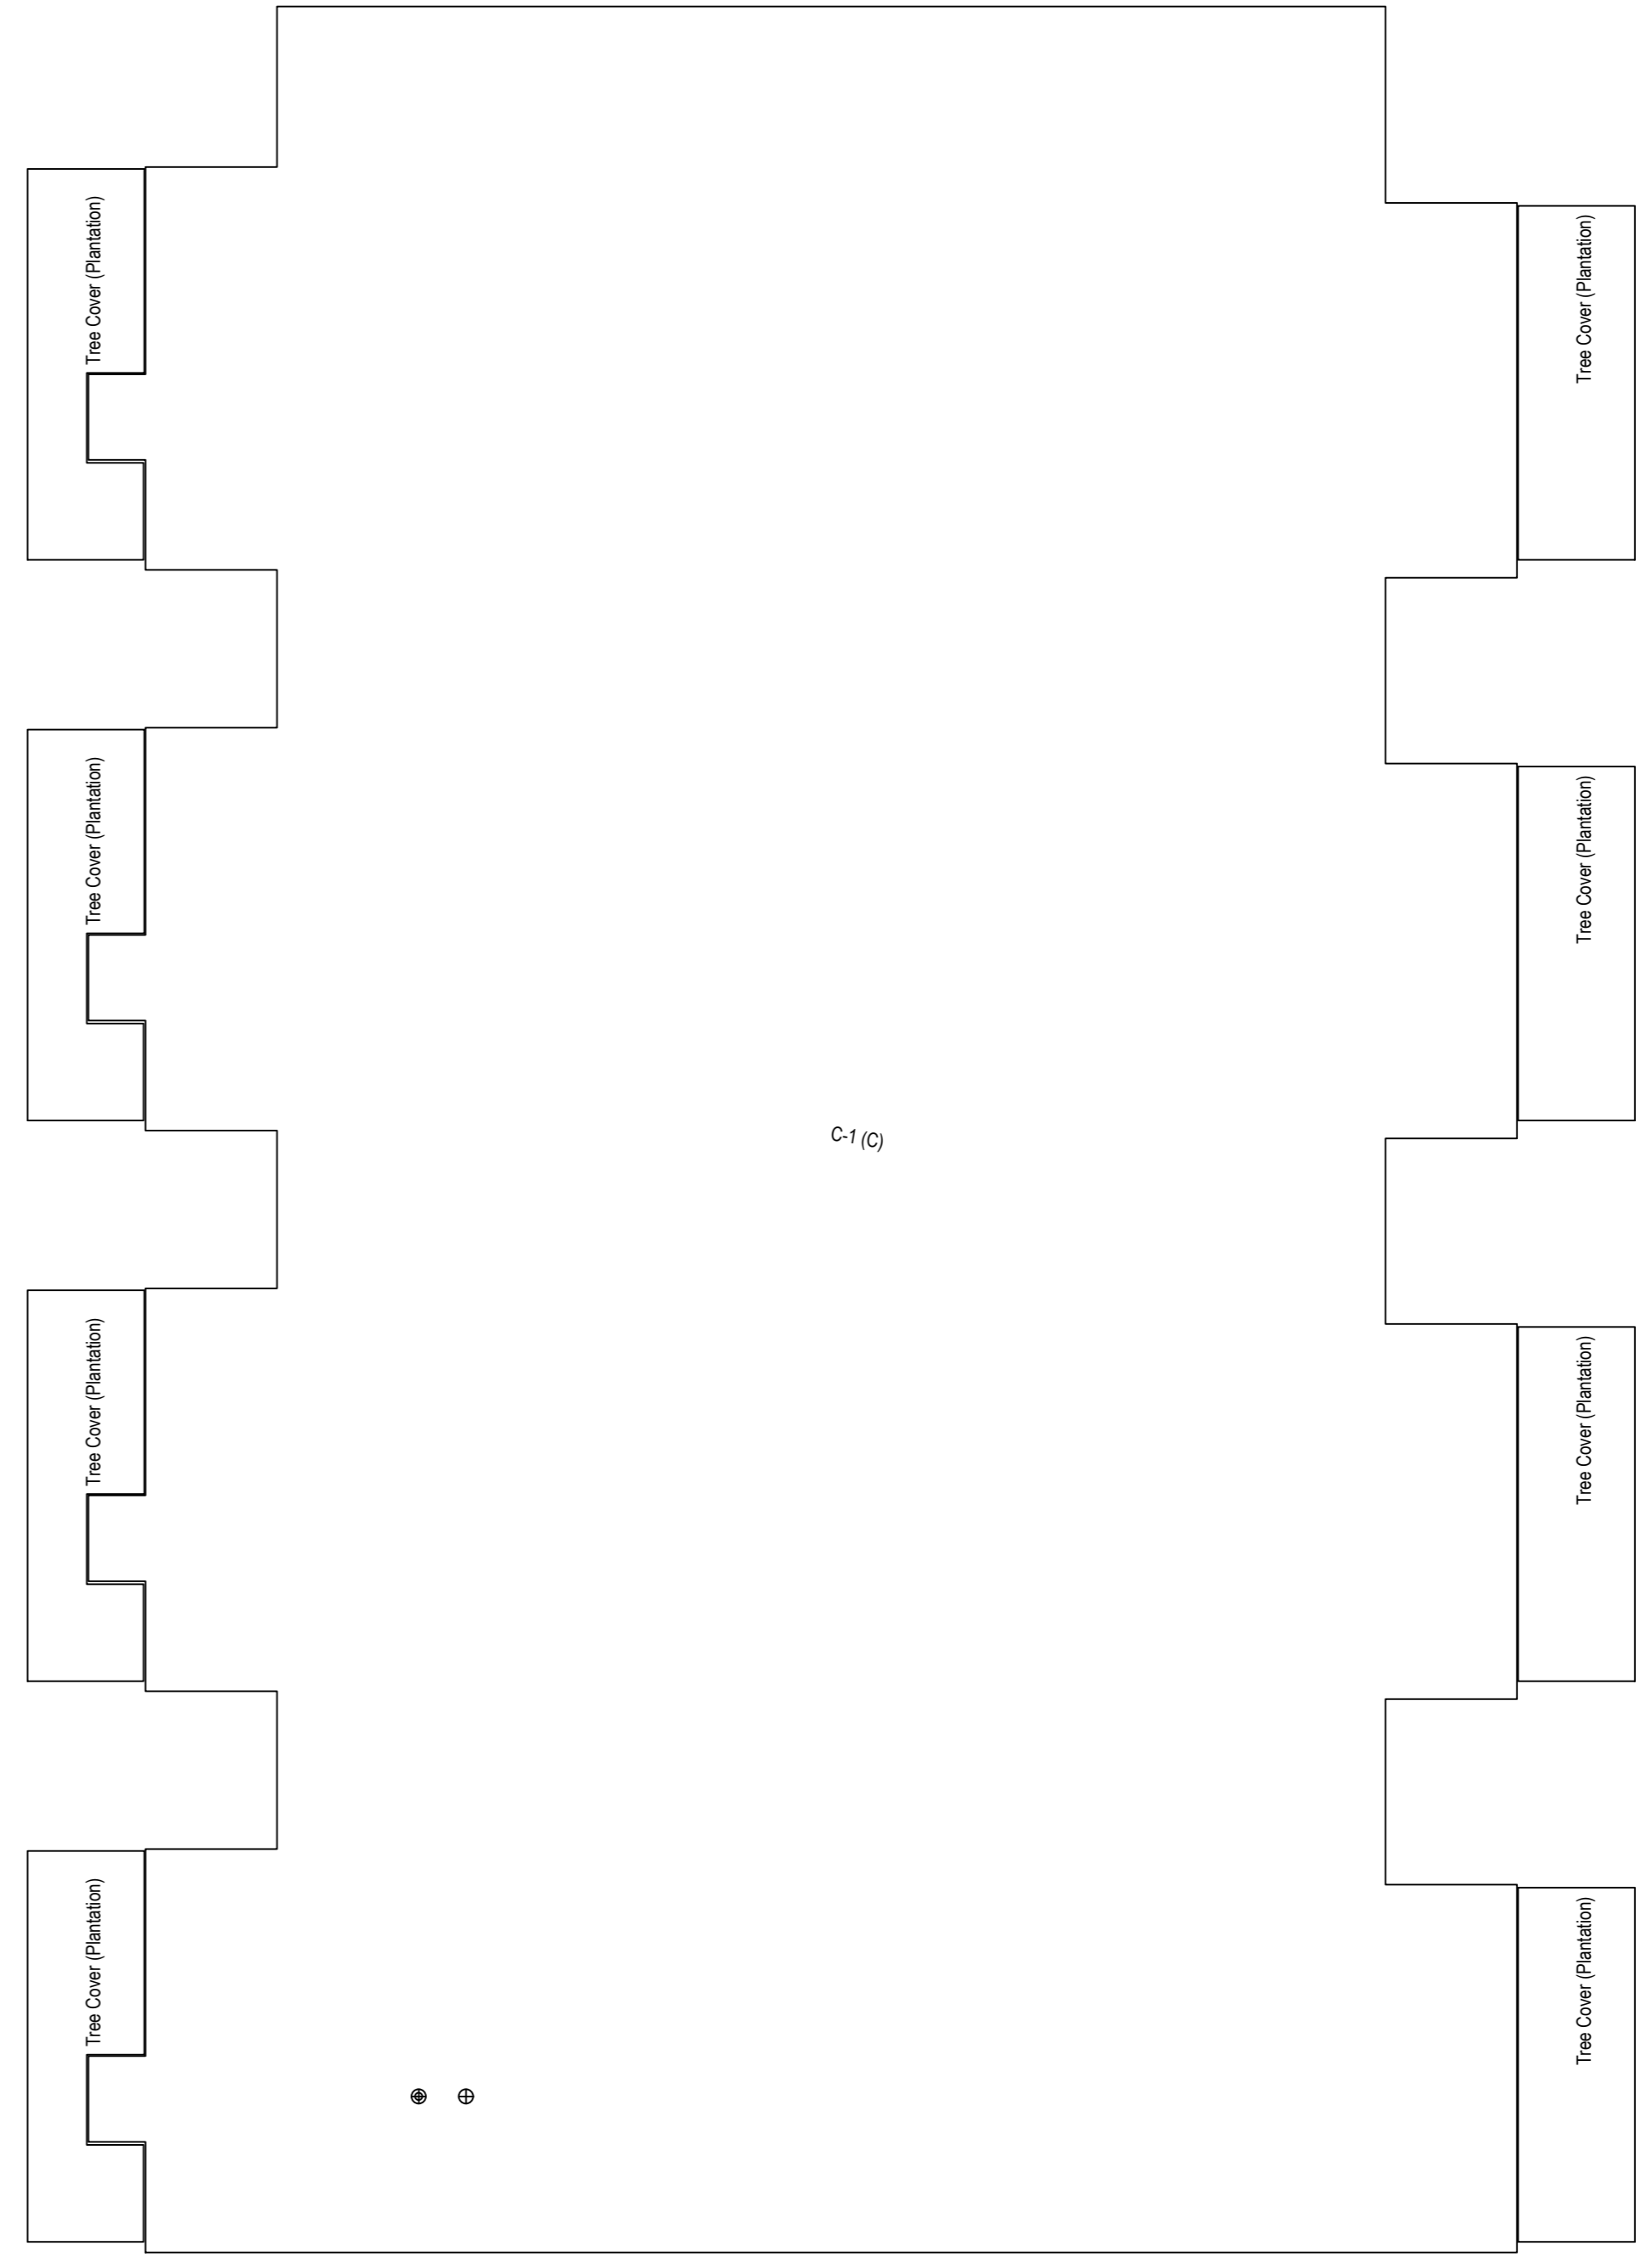
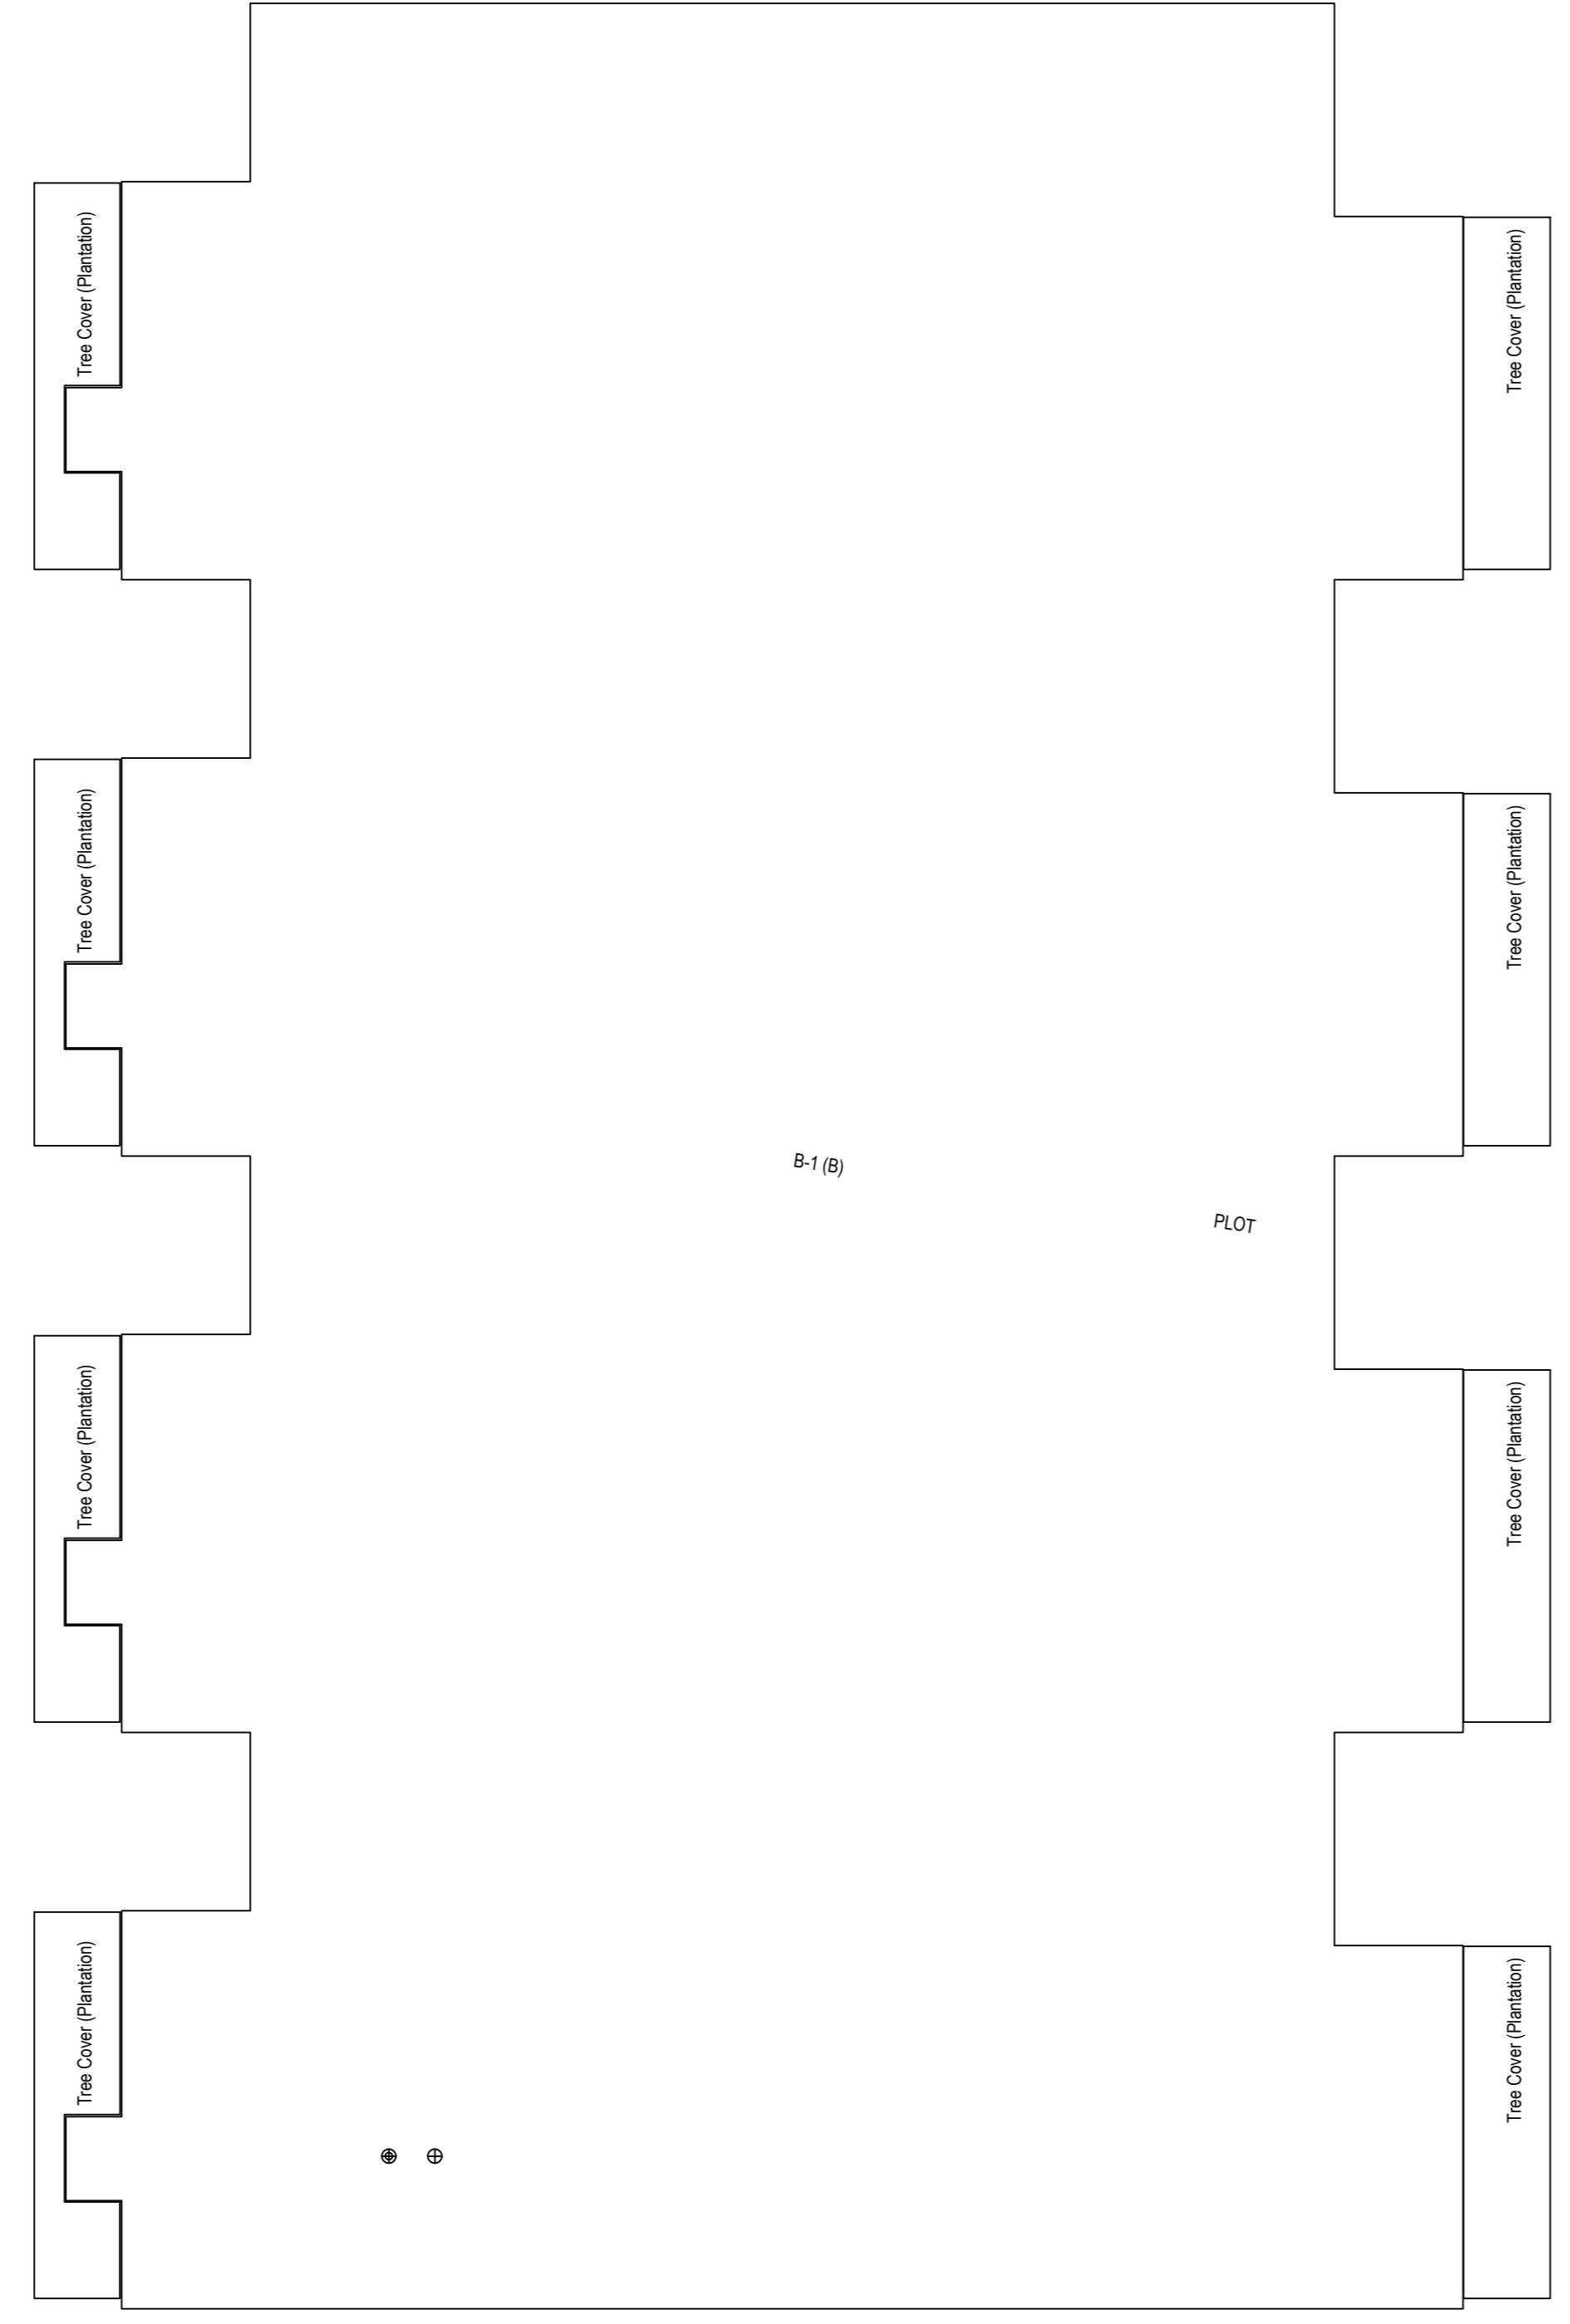
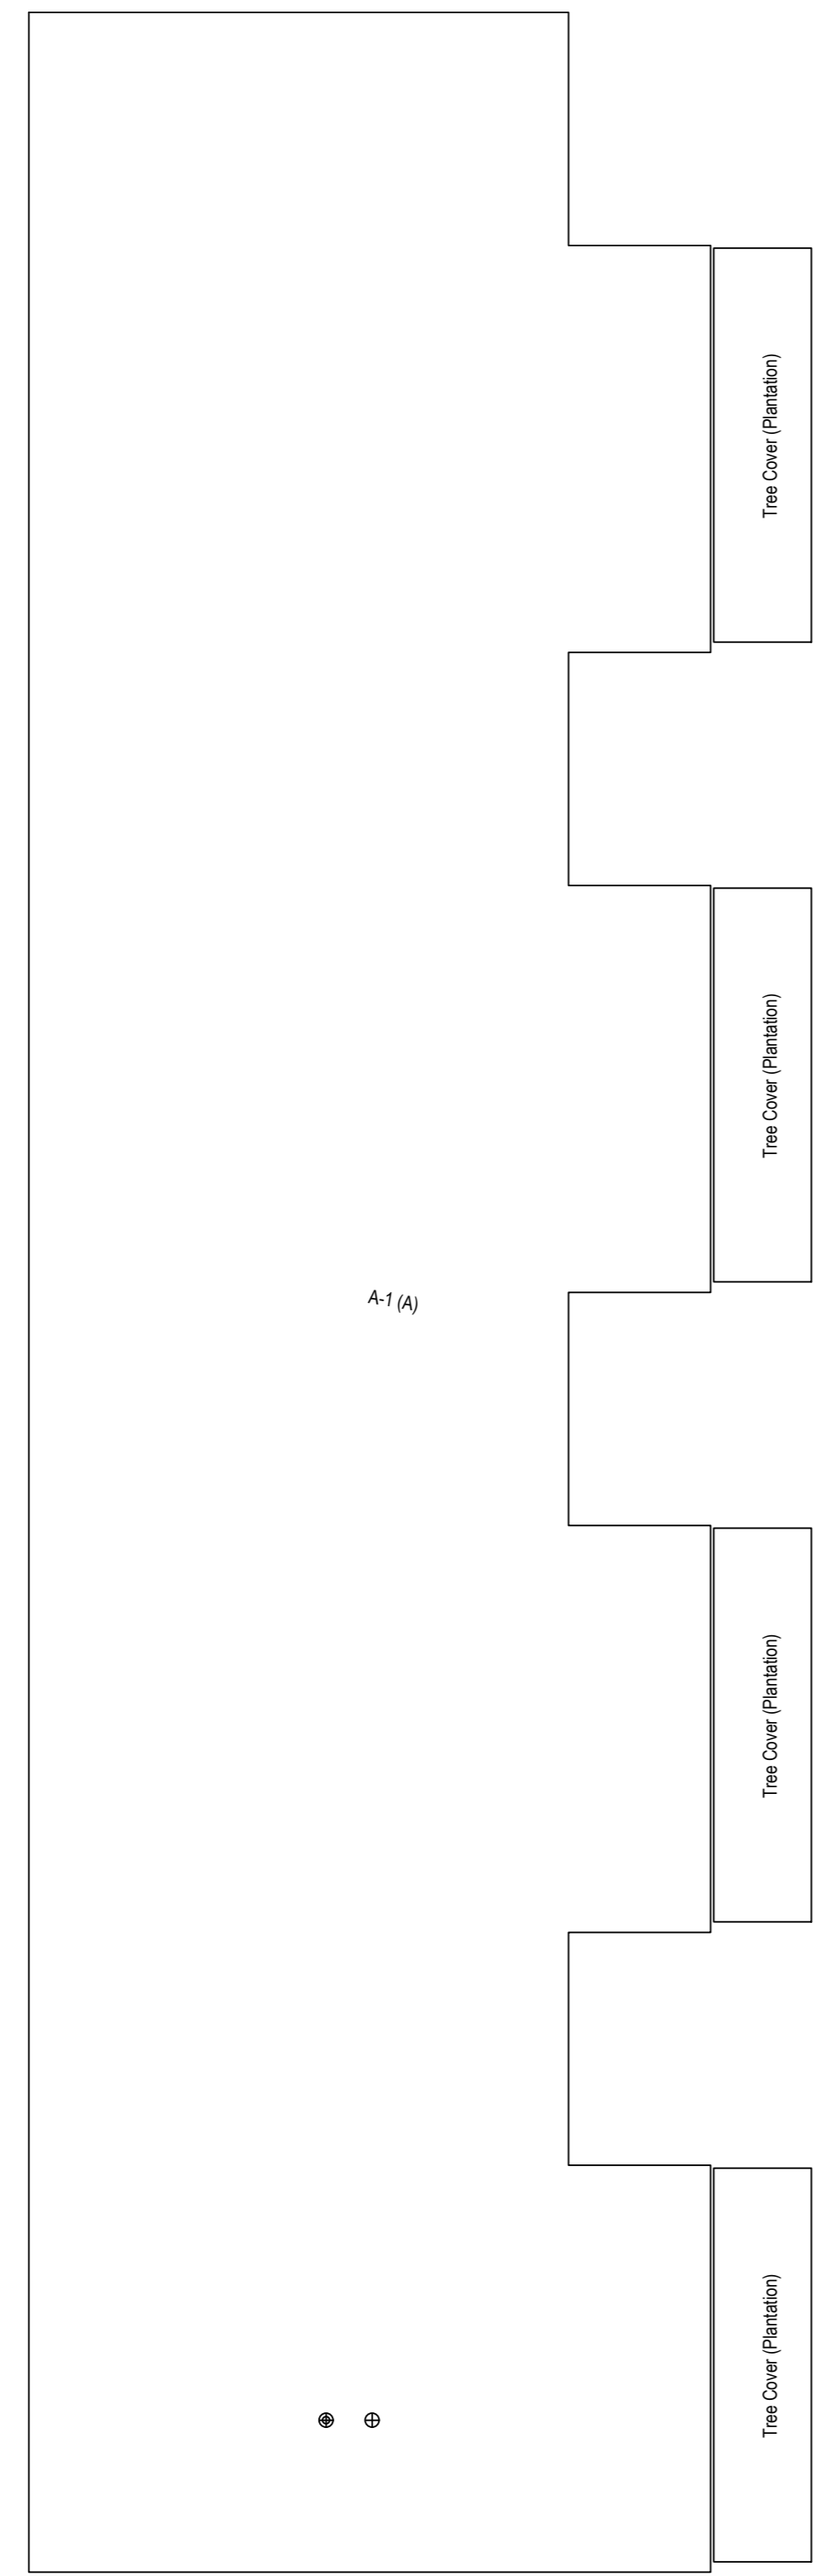






Tree Cover (Plantation)

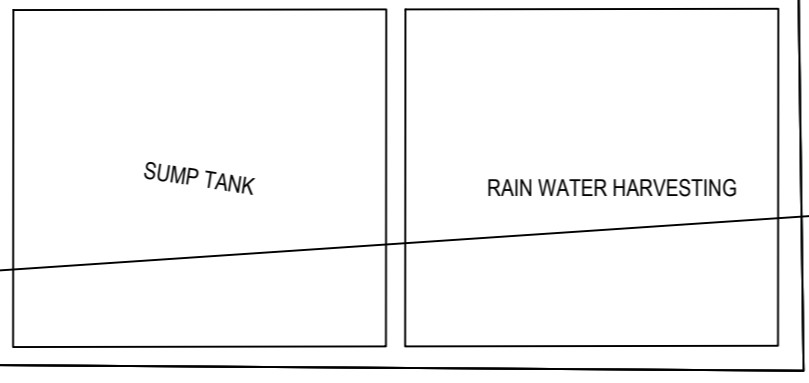


ROAD

ROAD

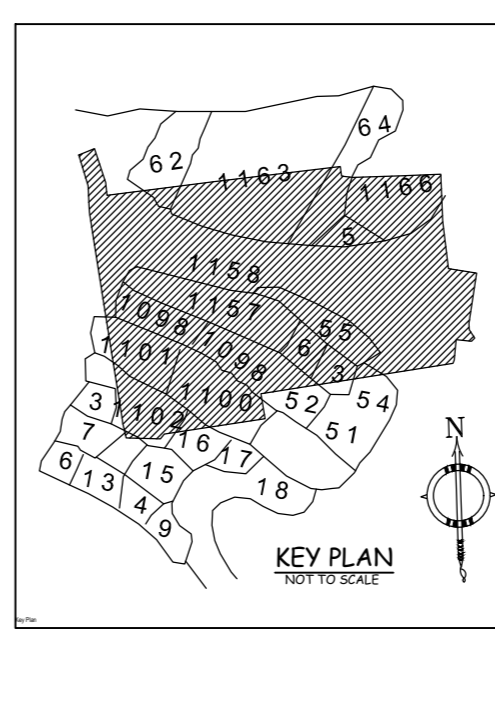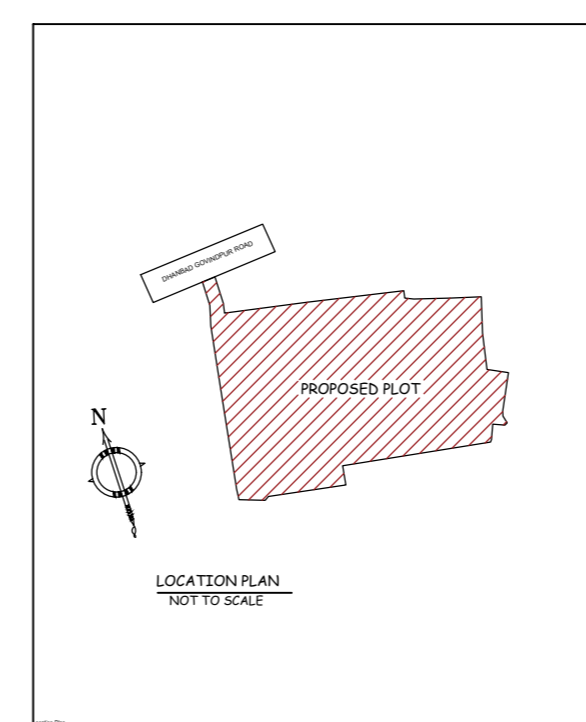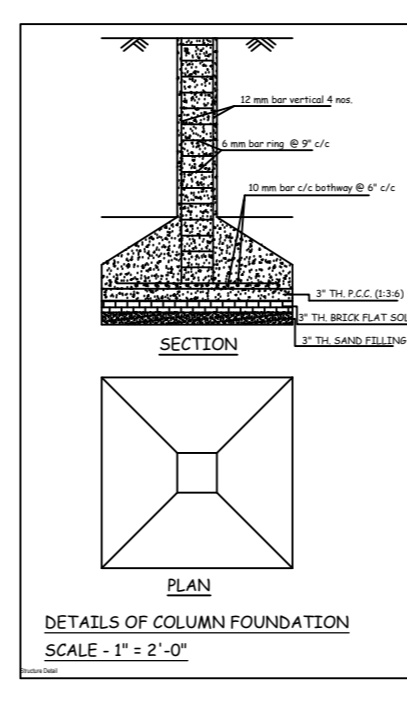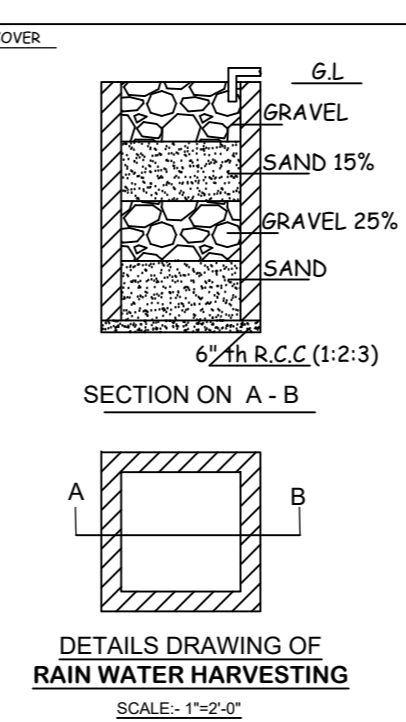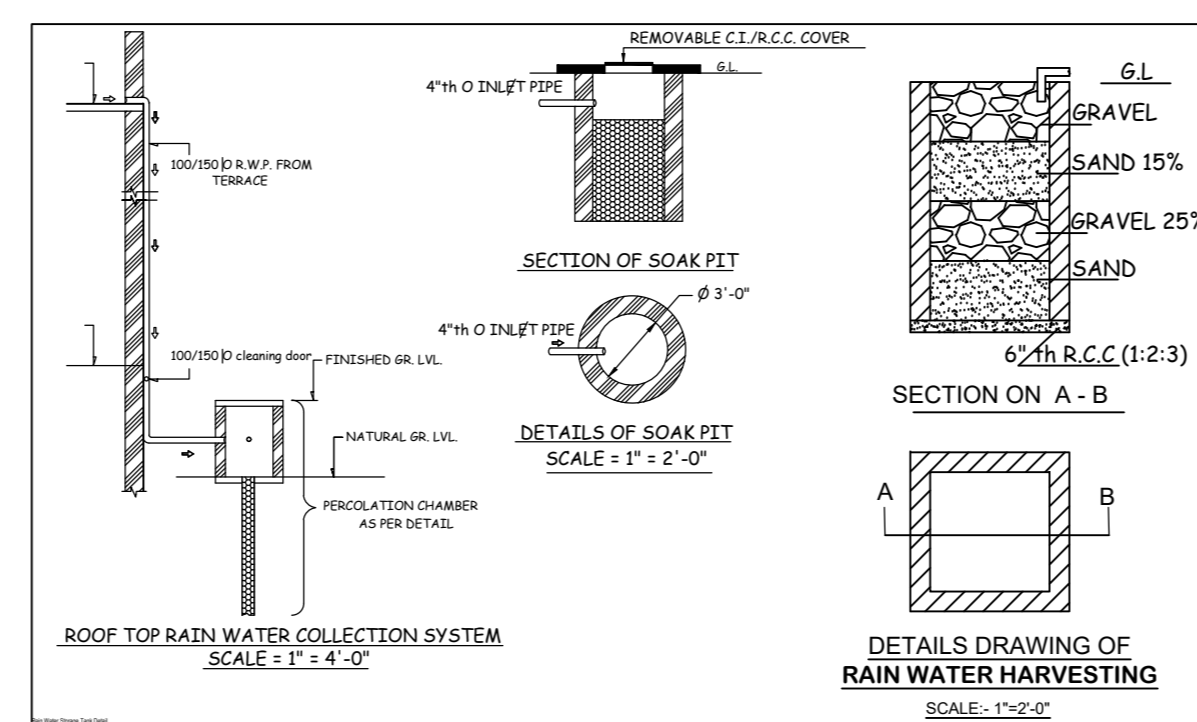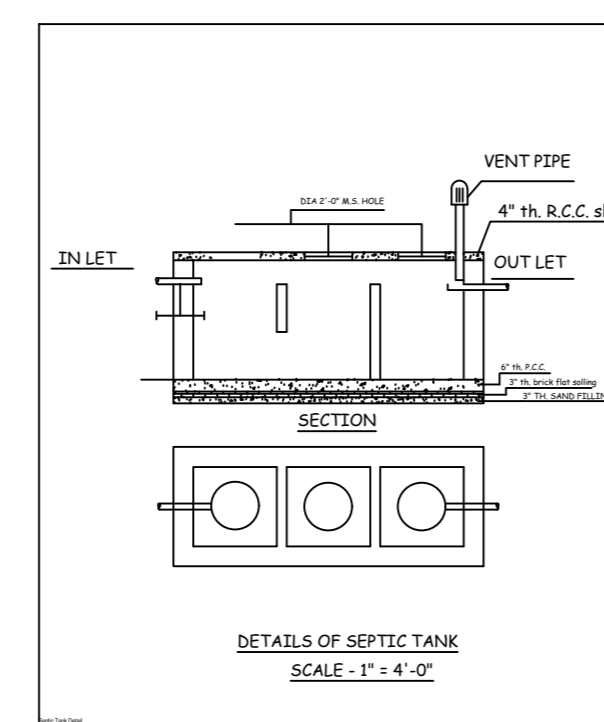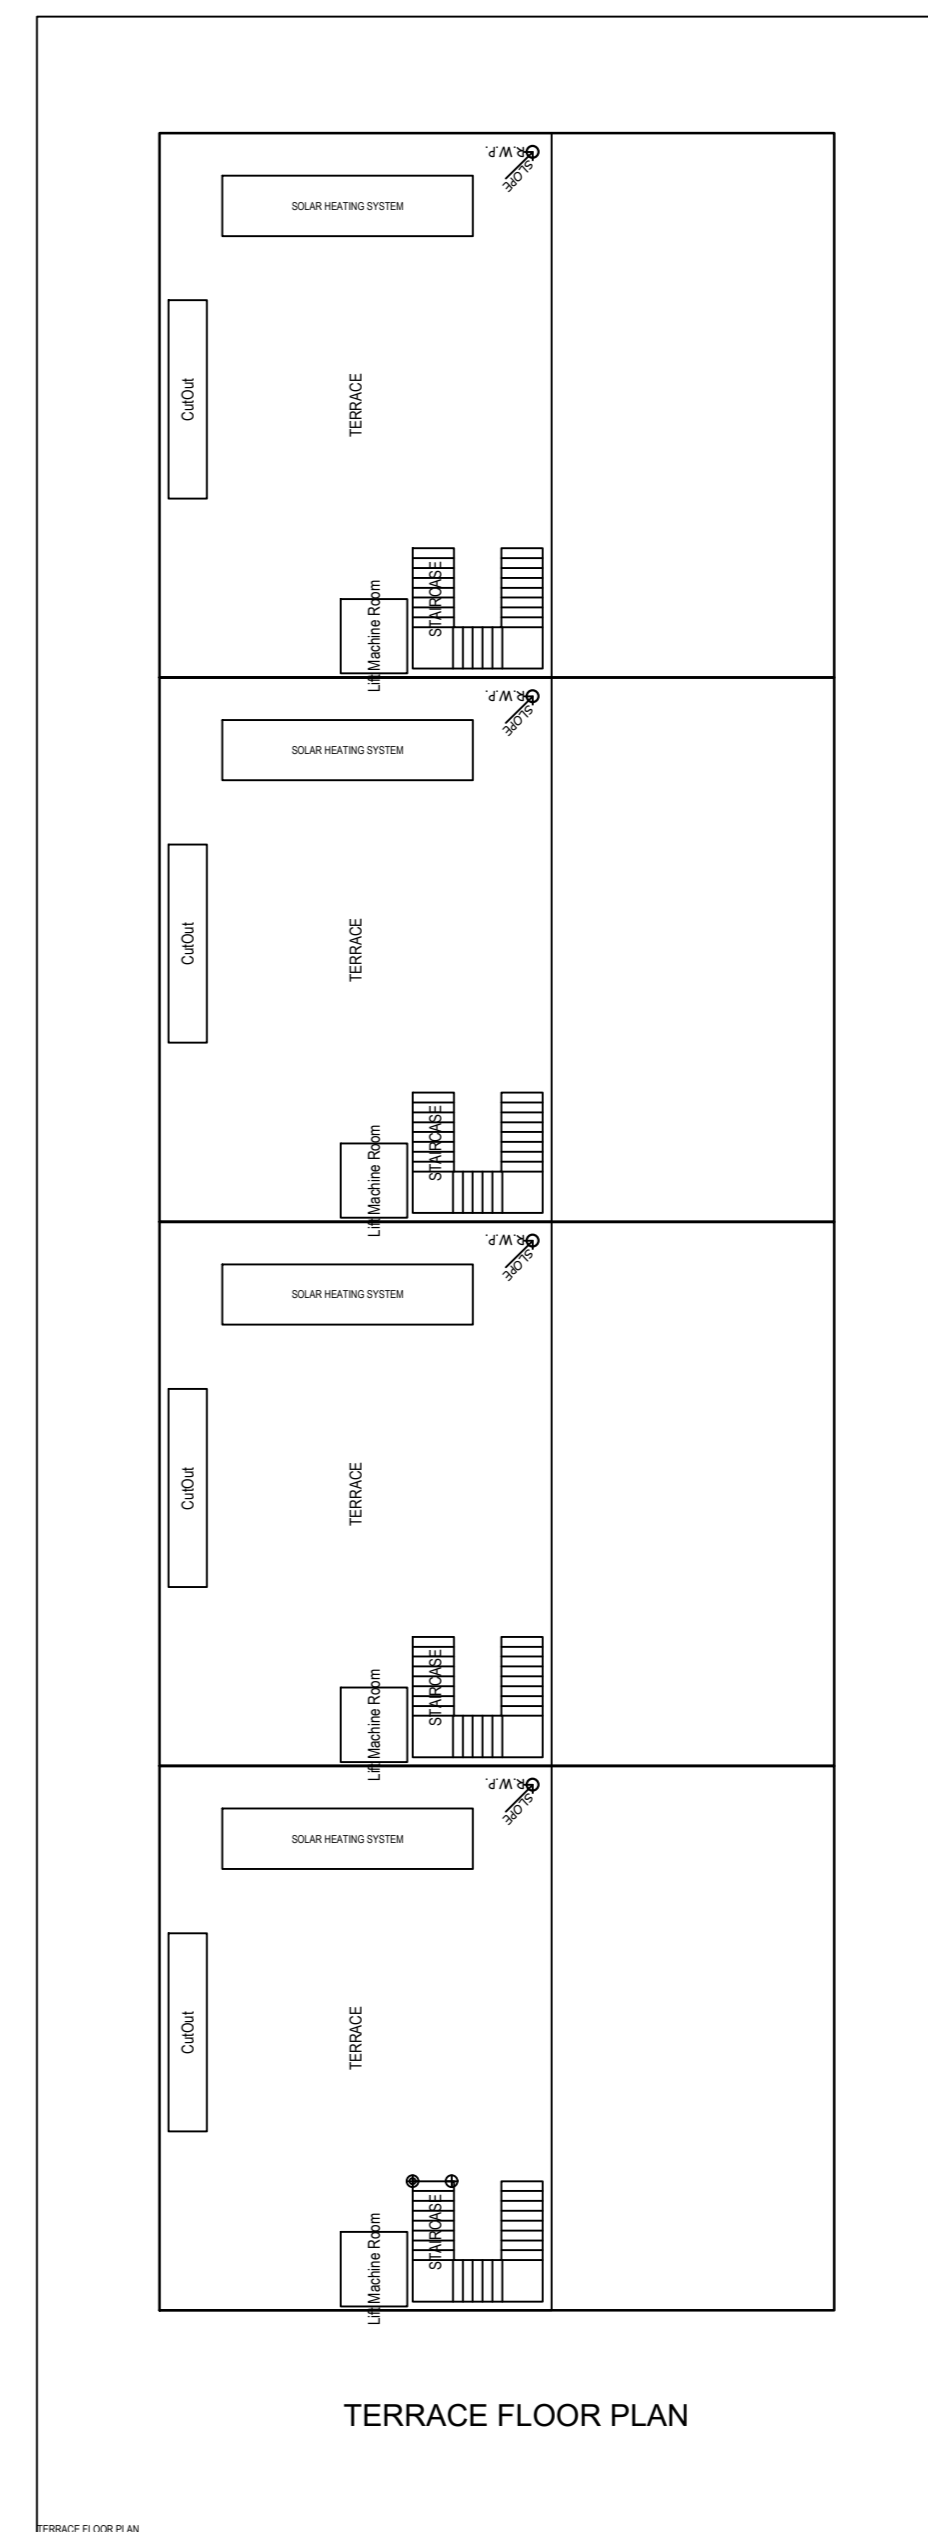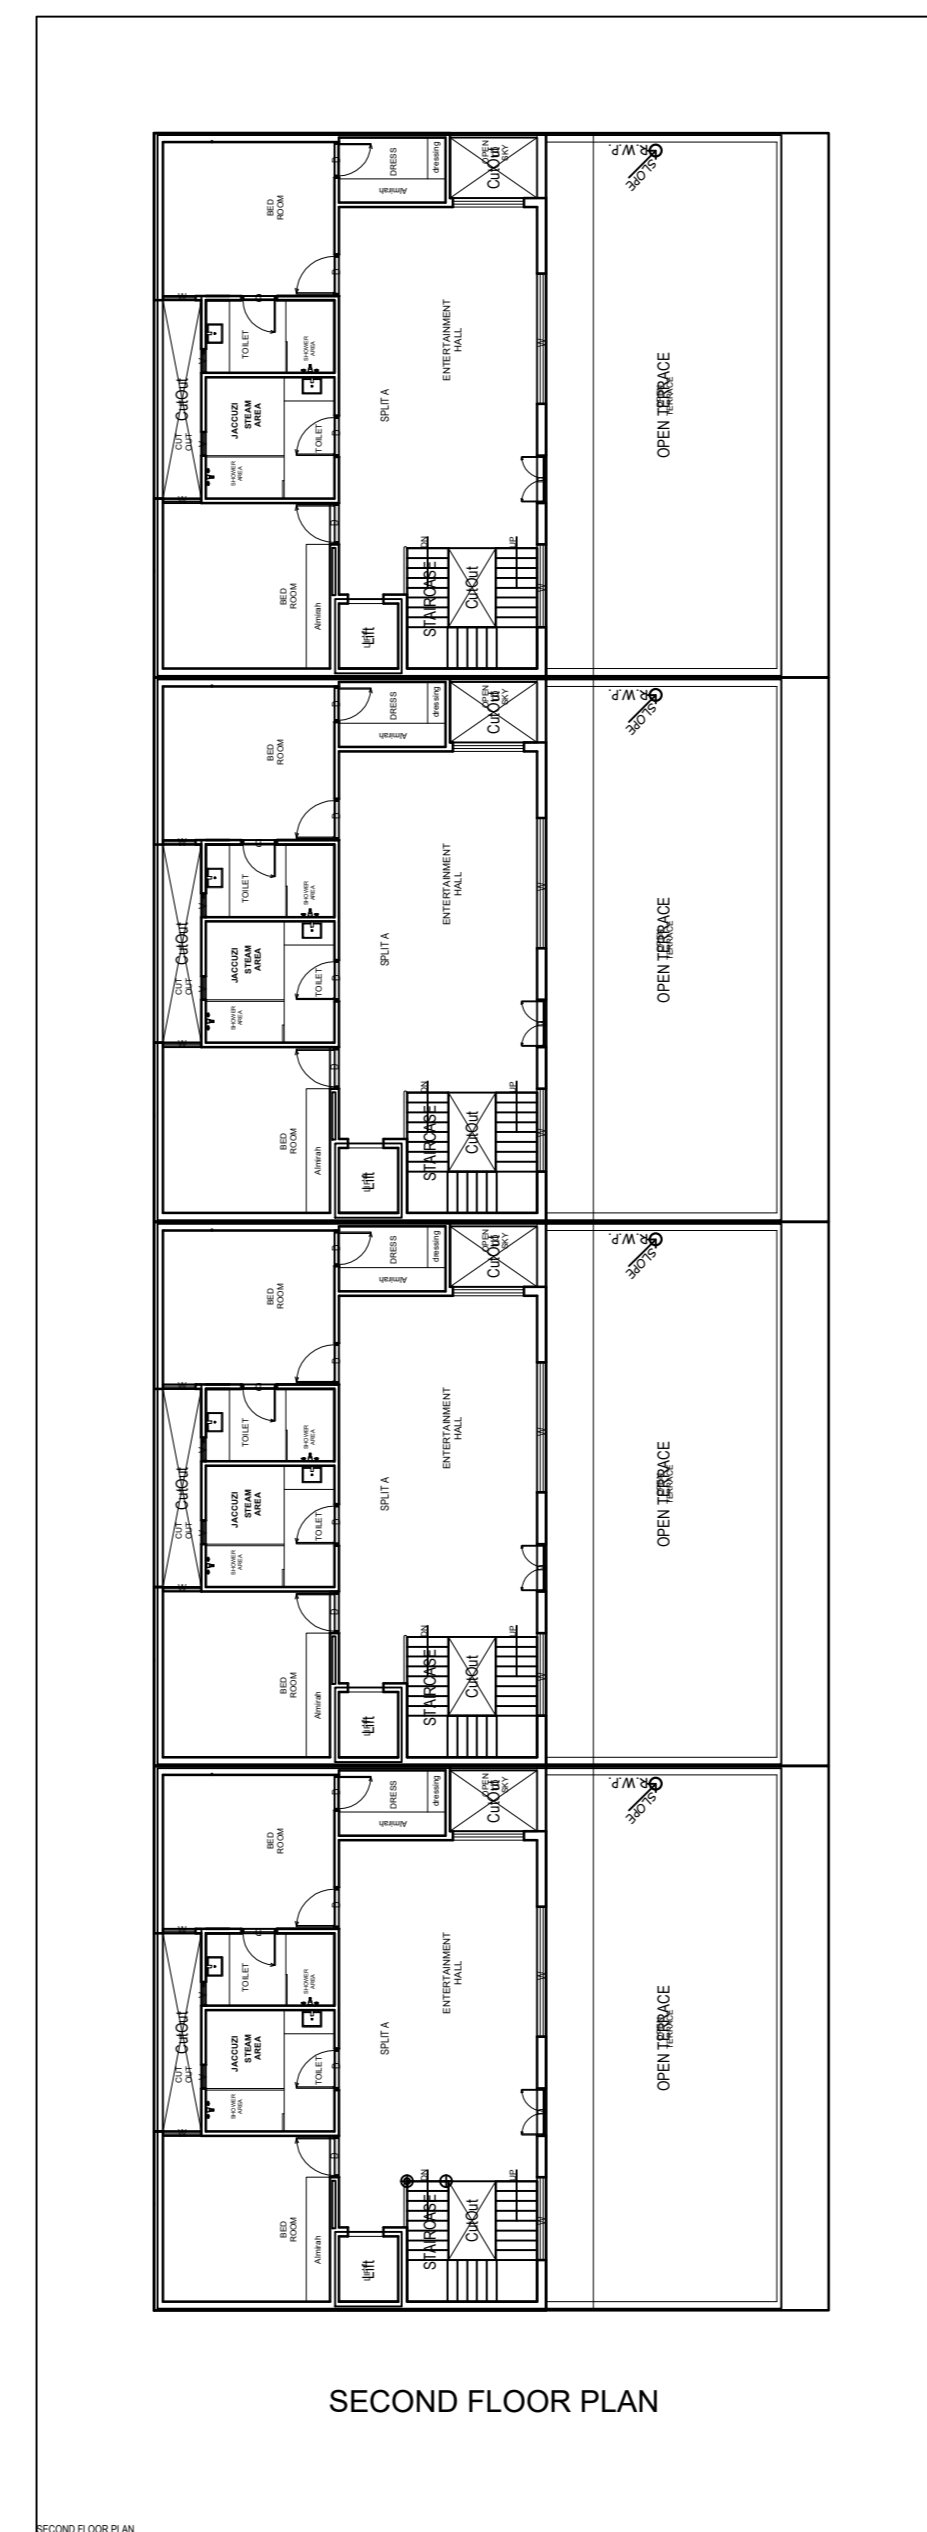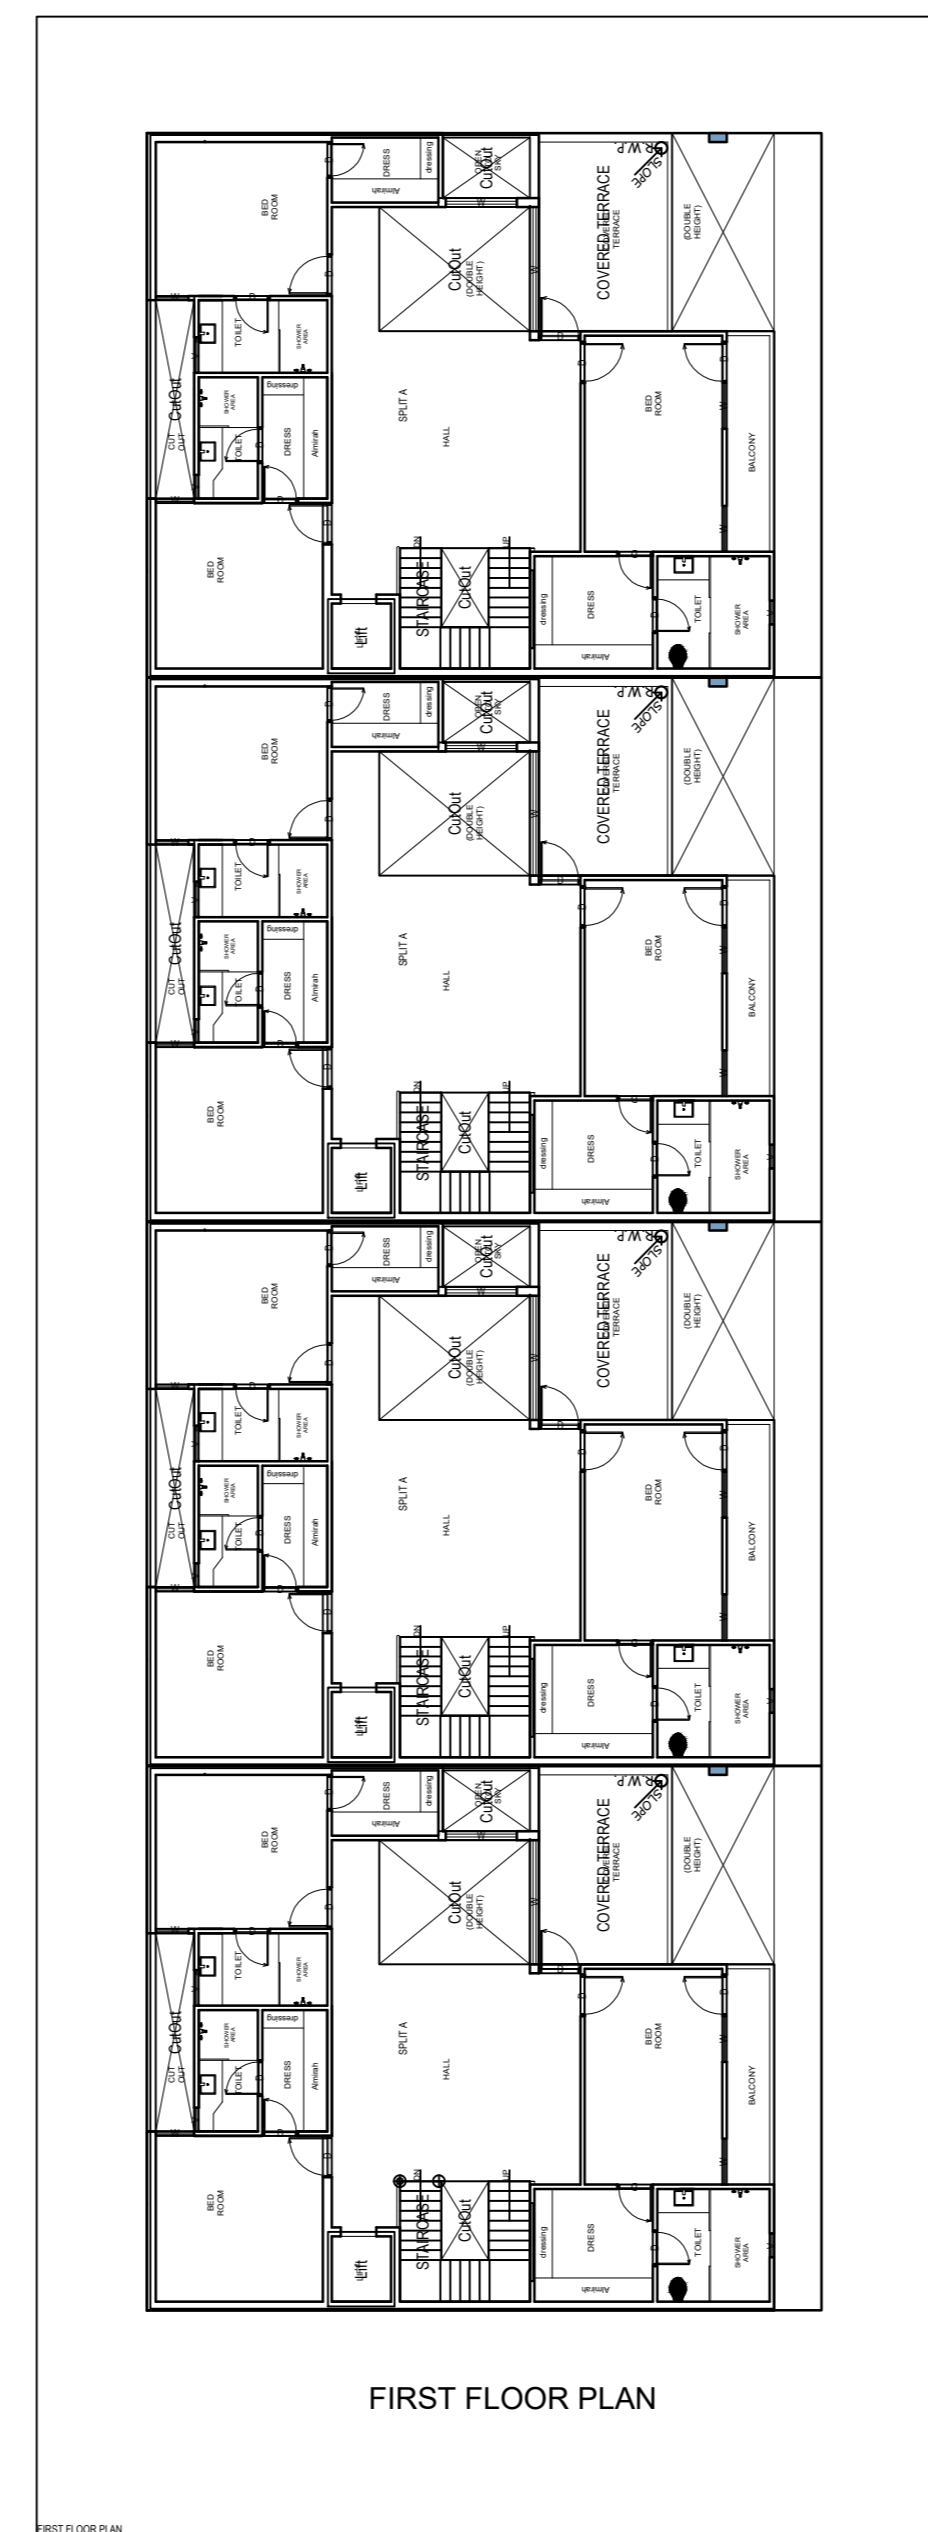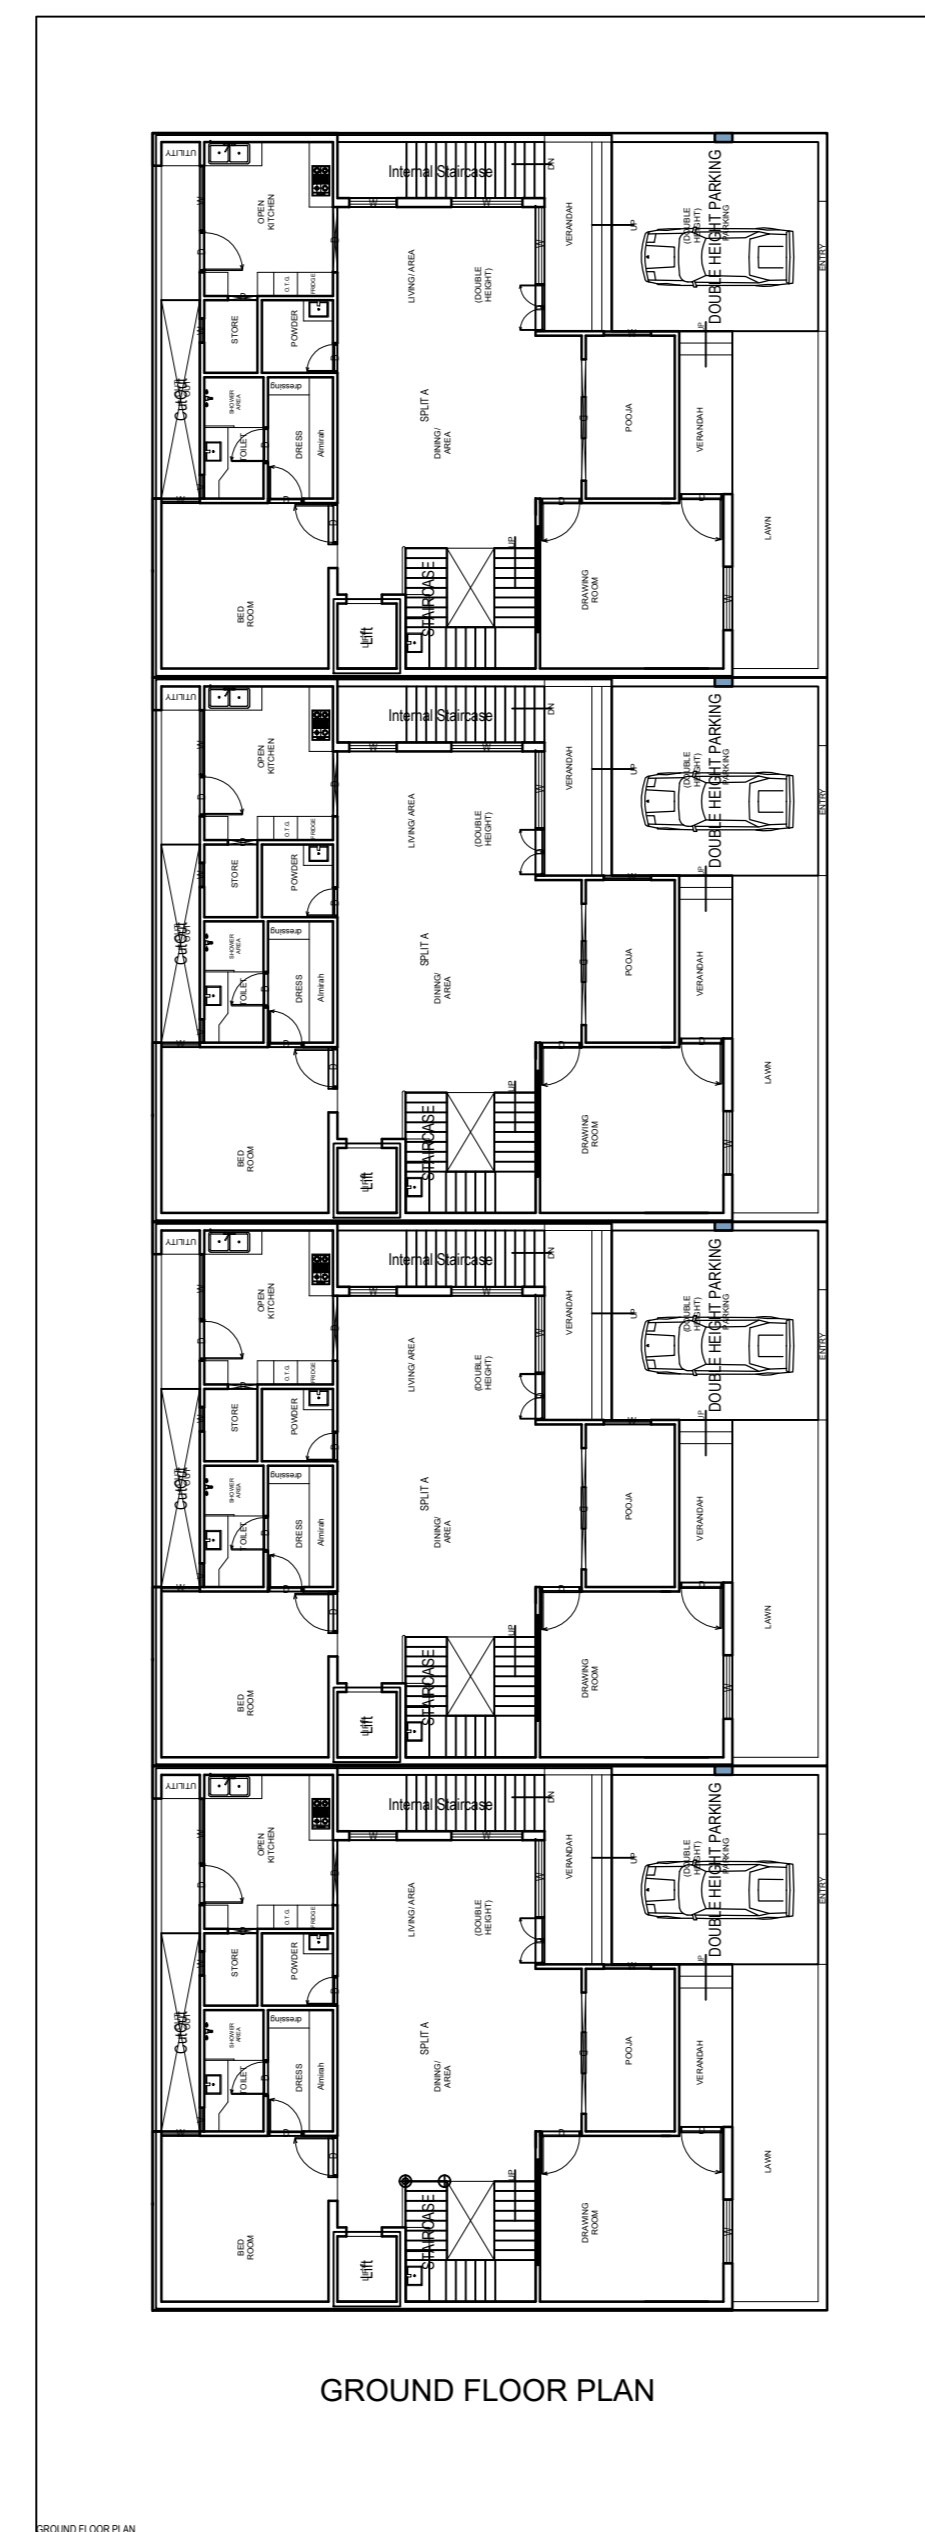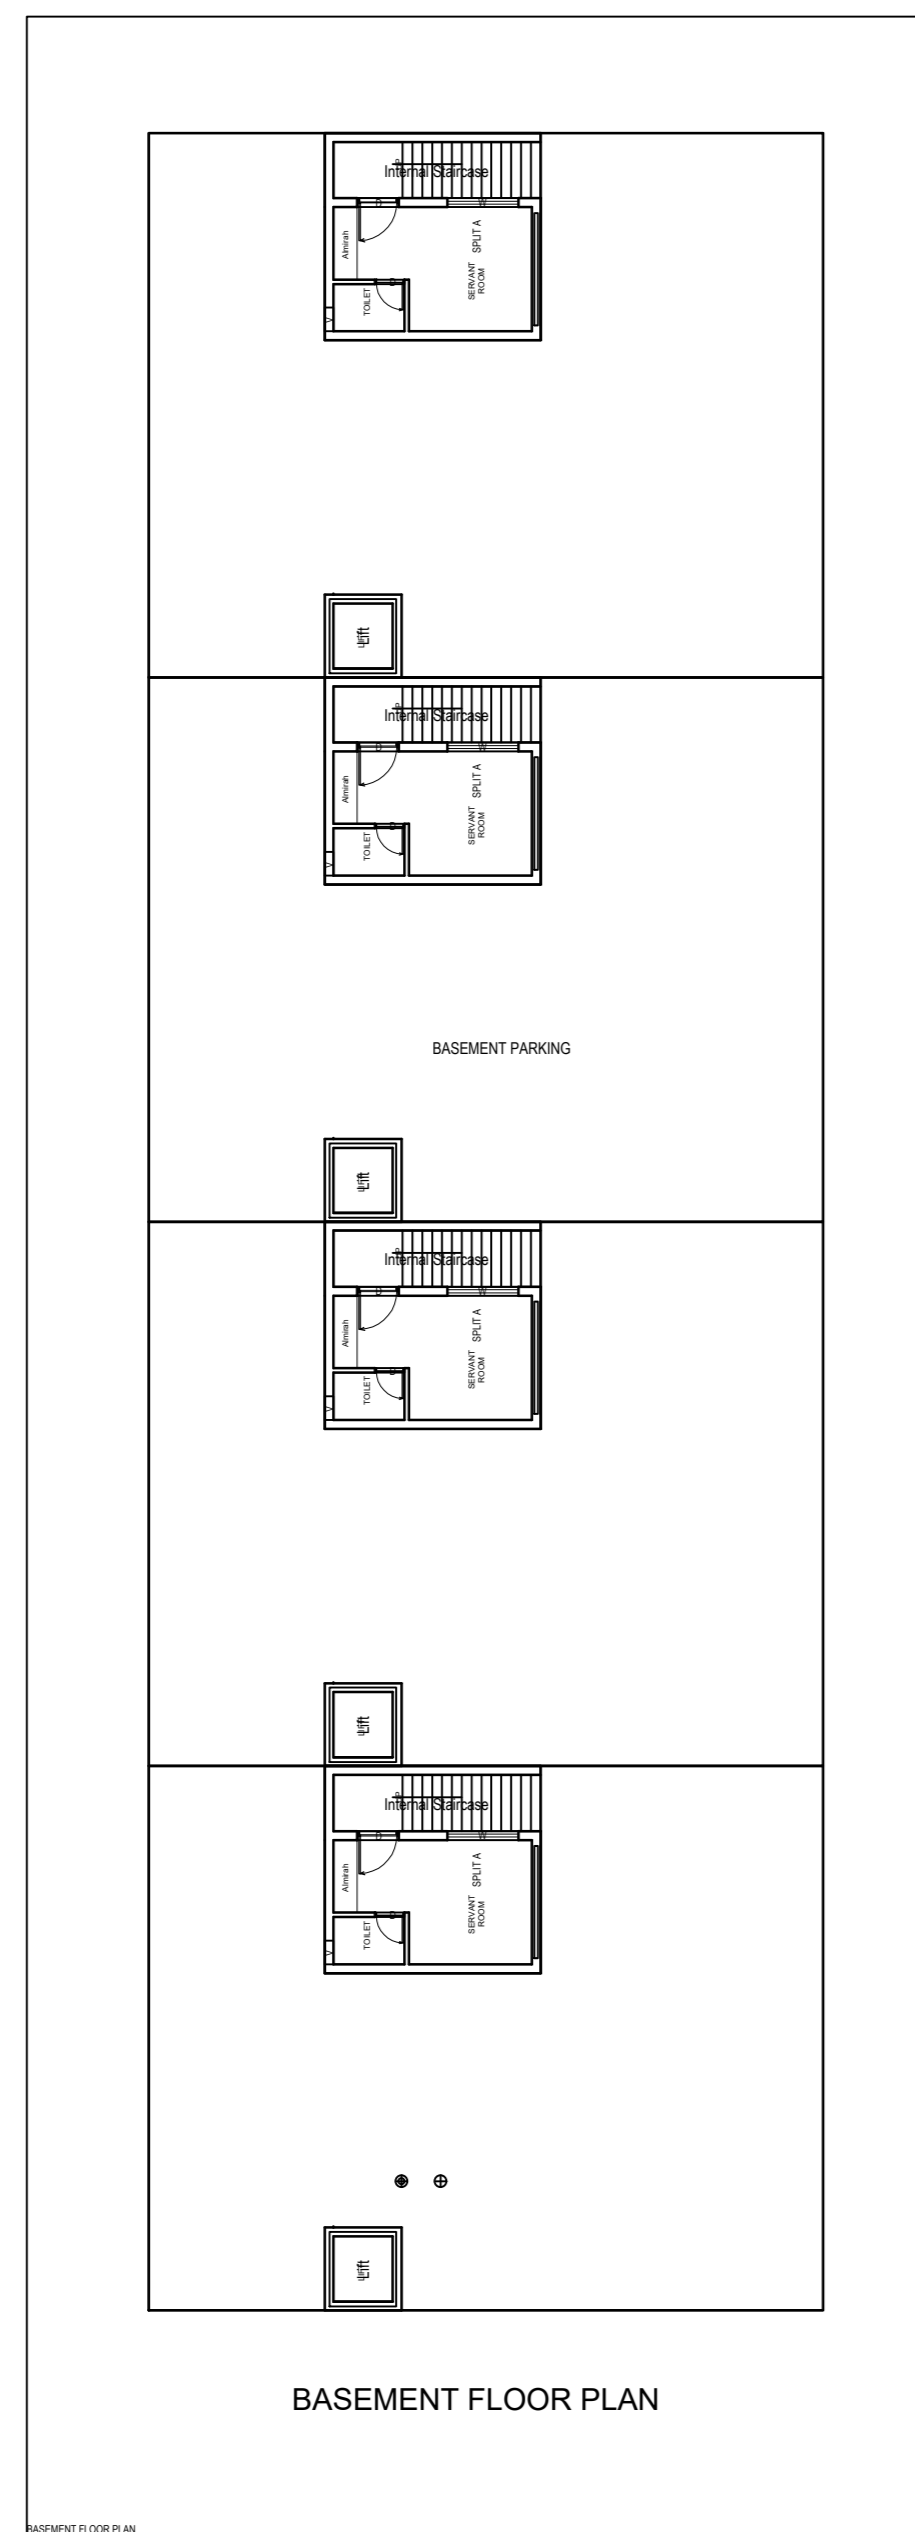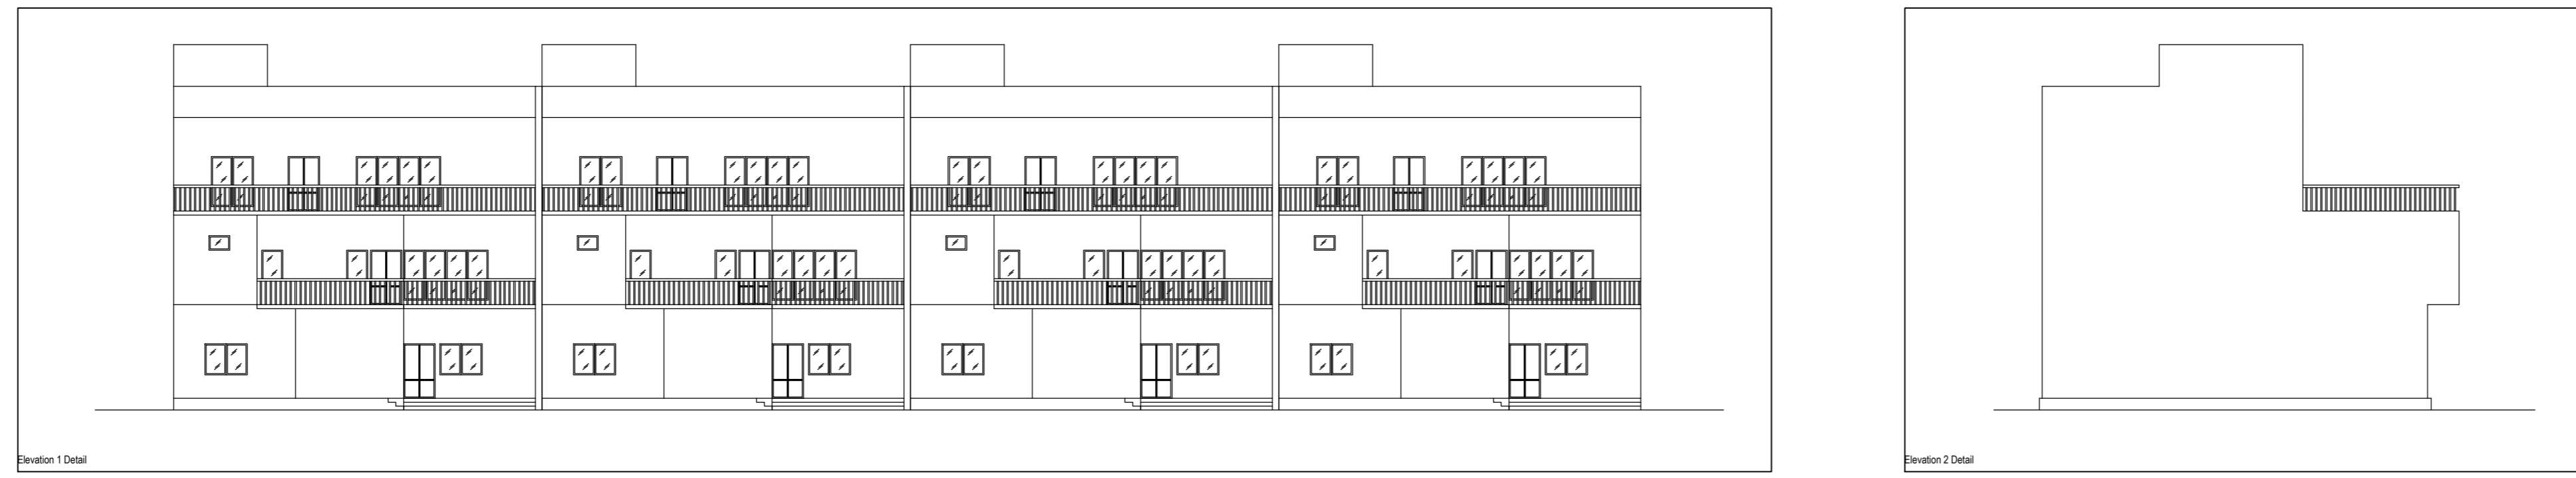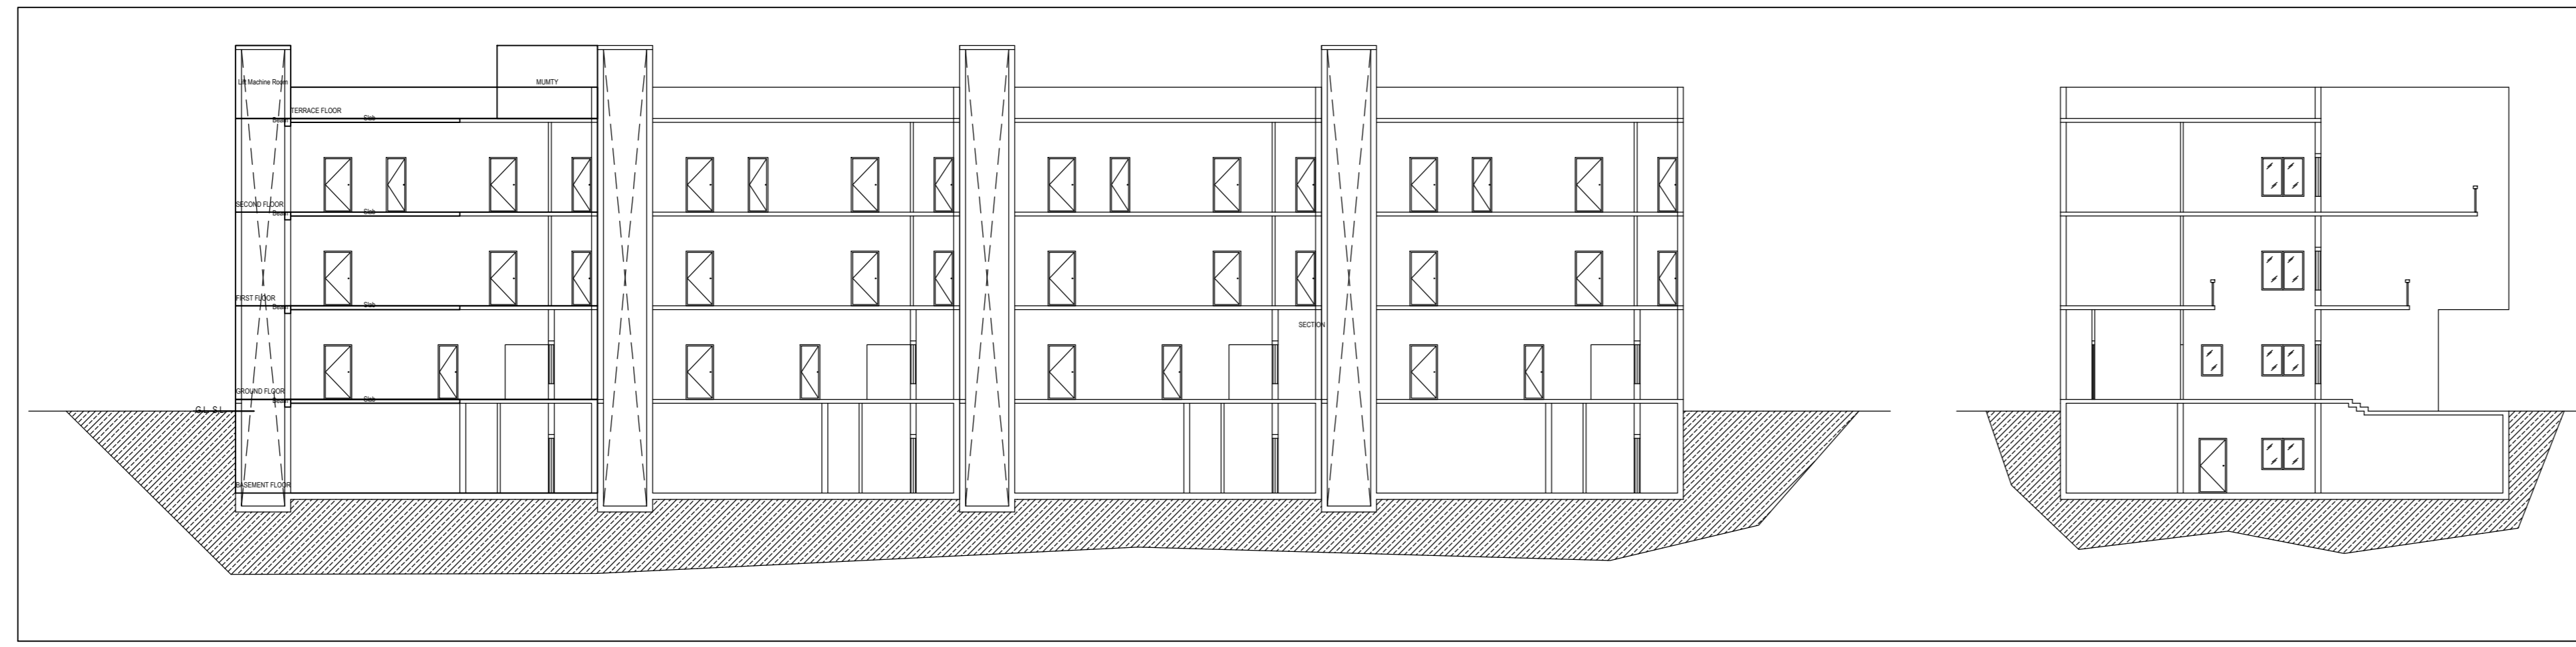


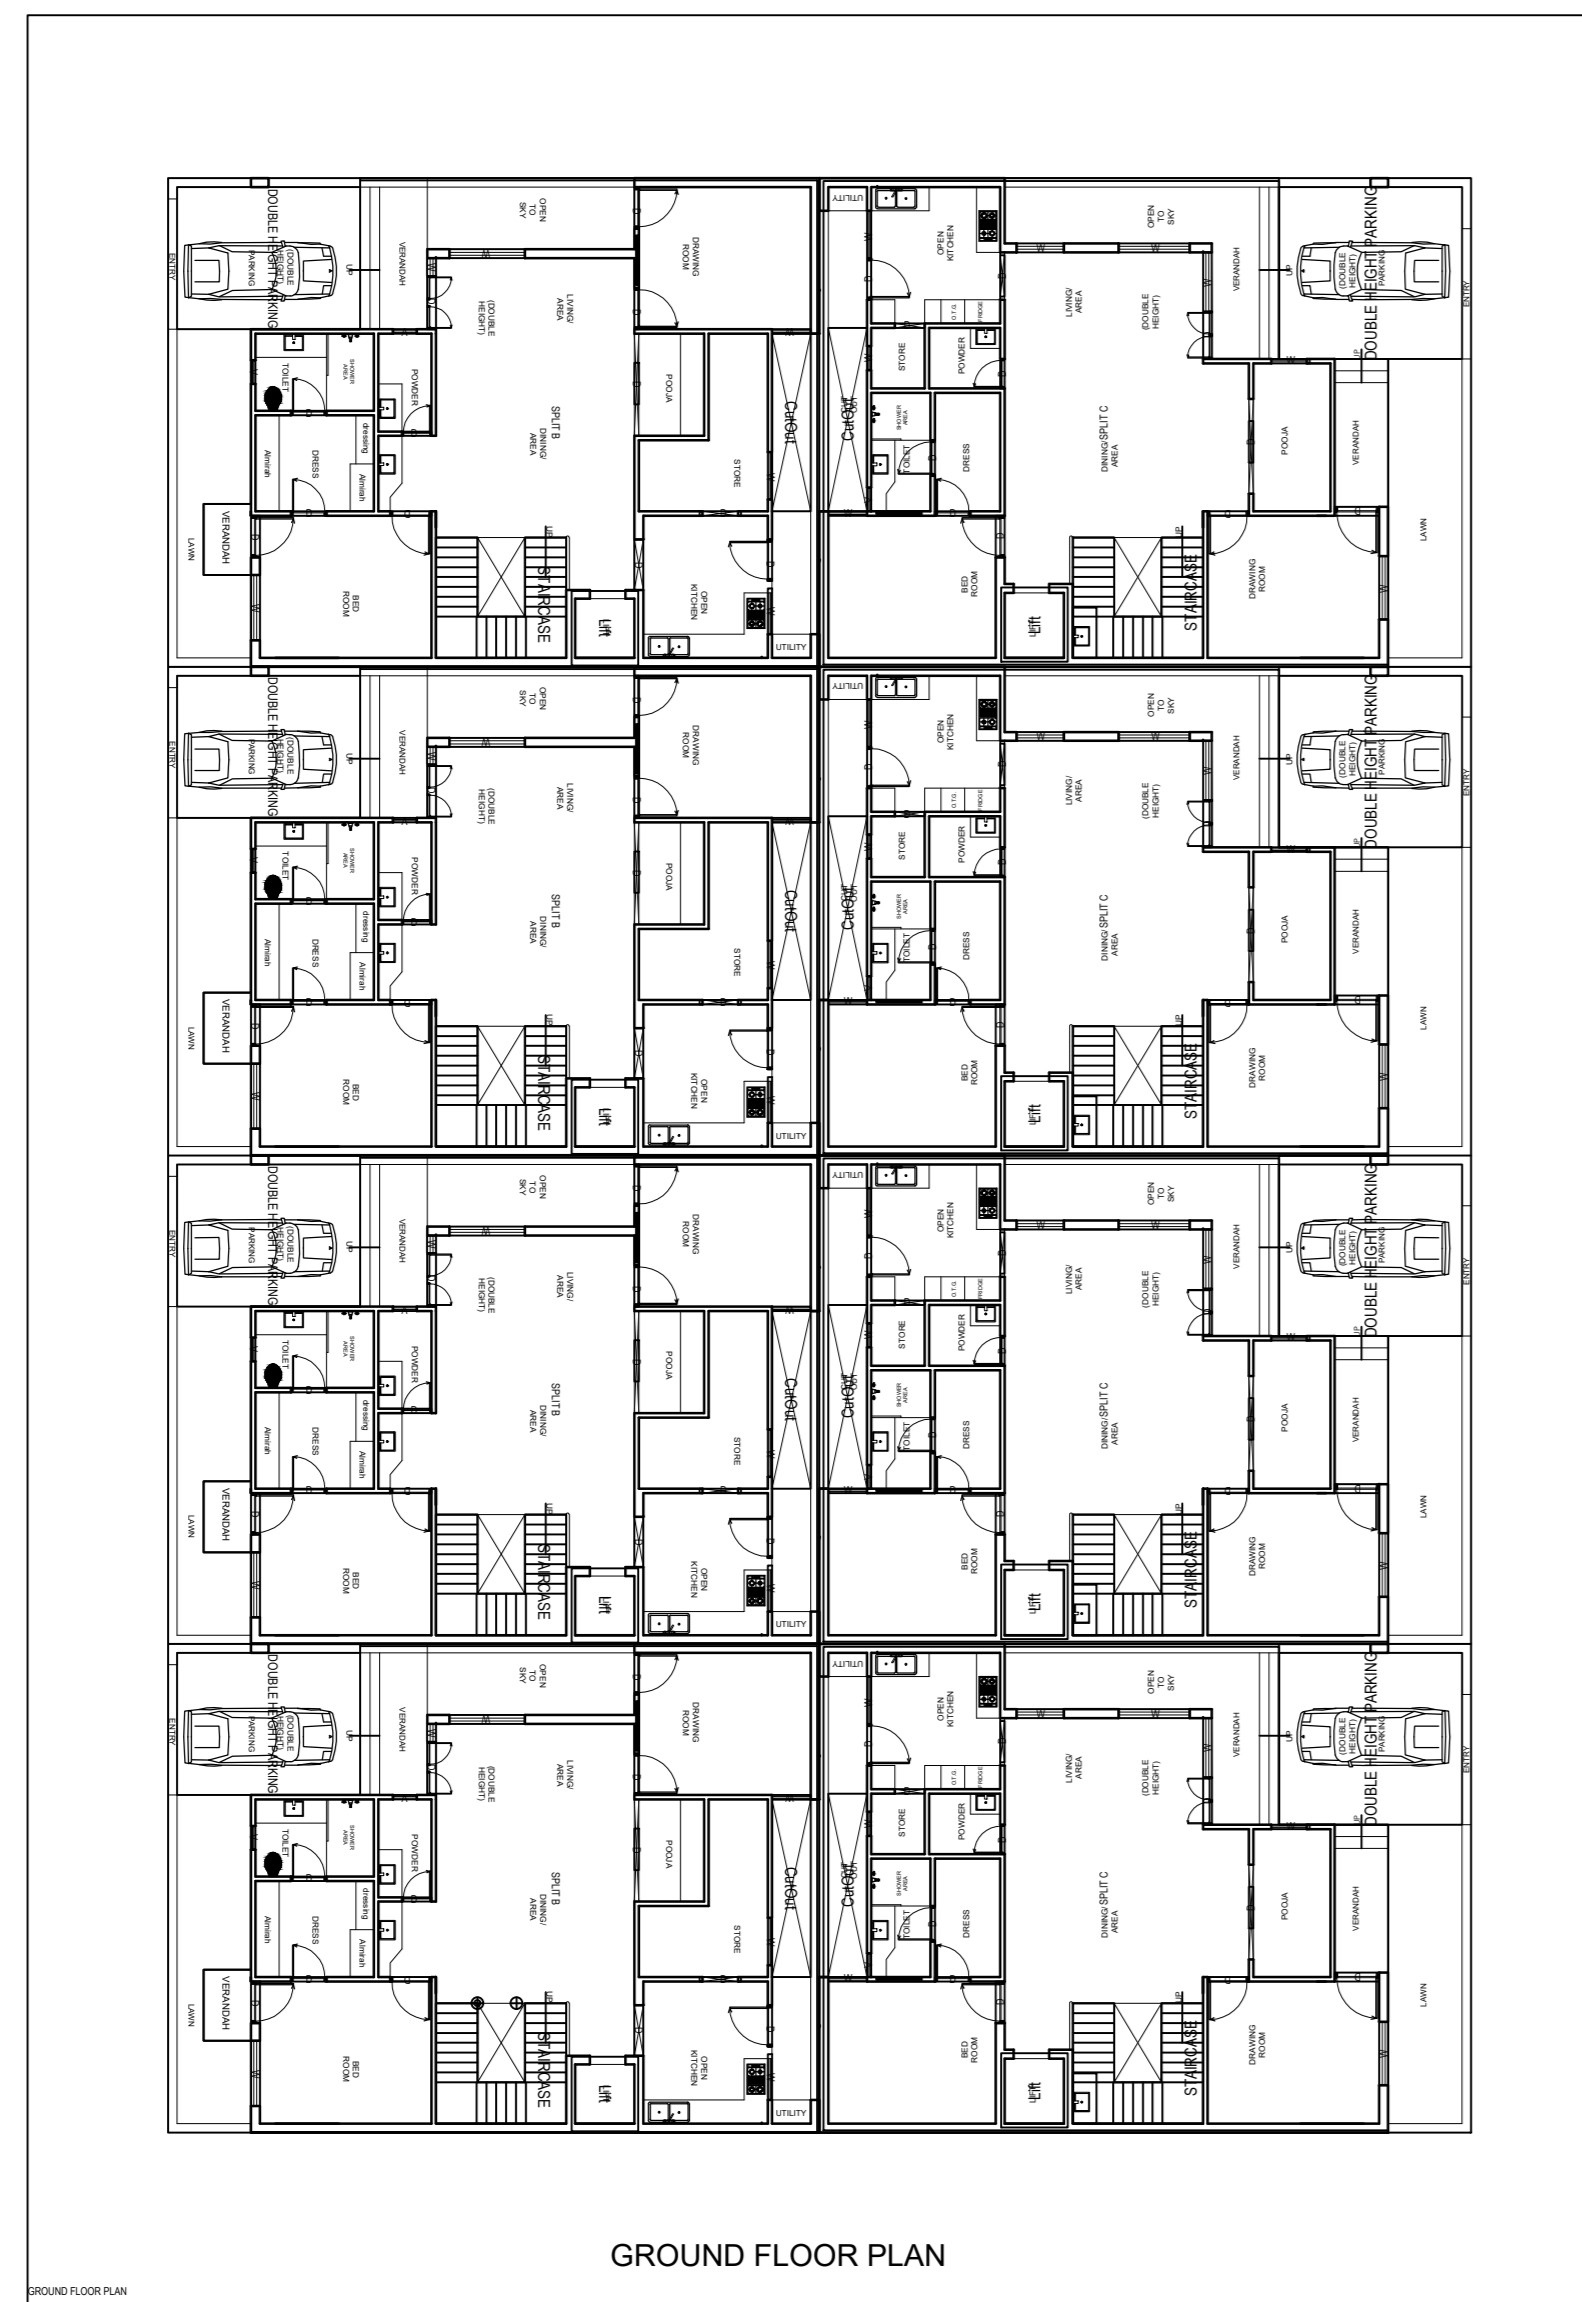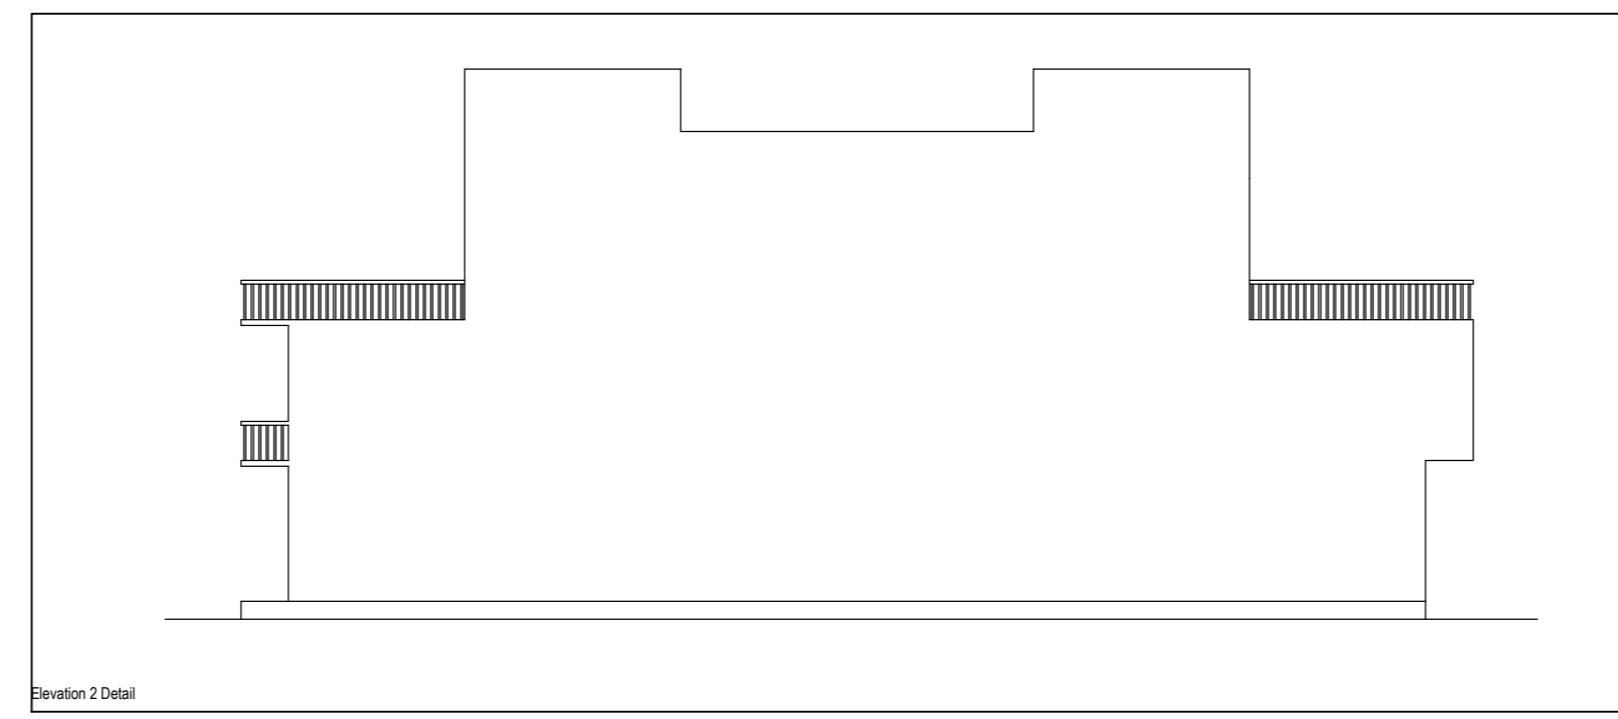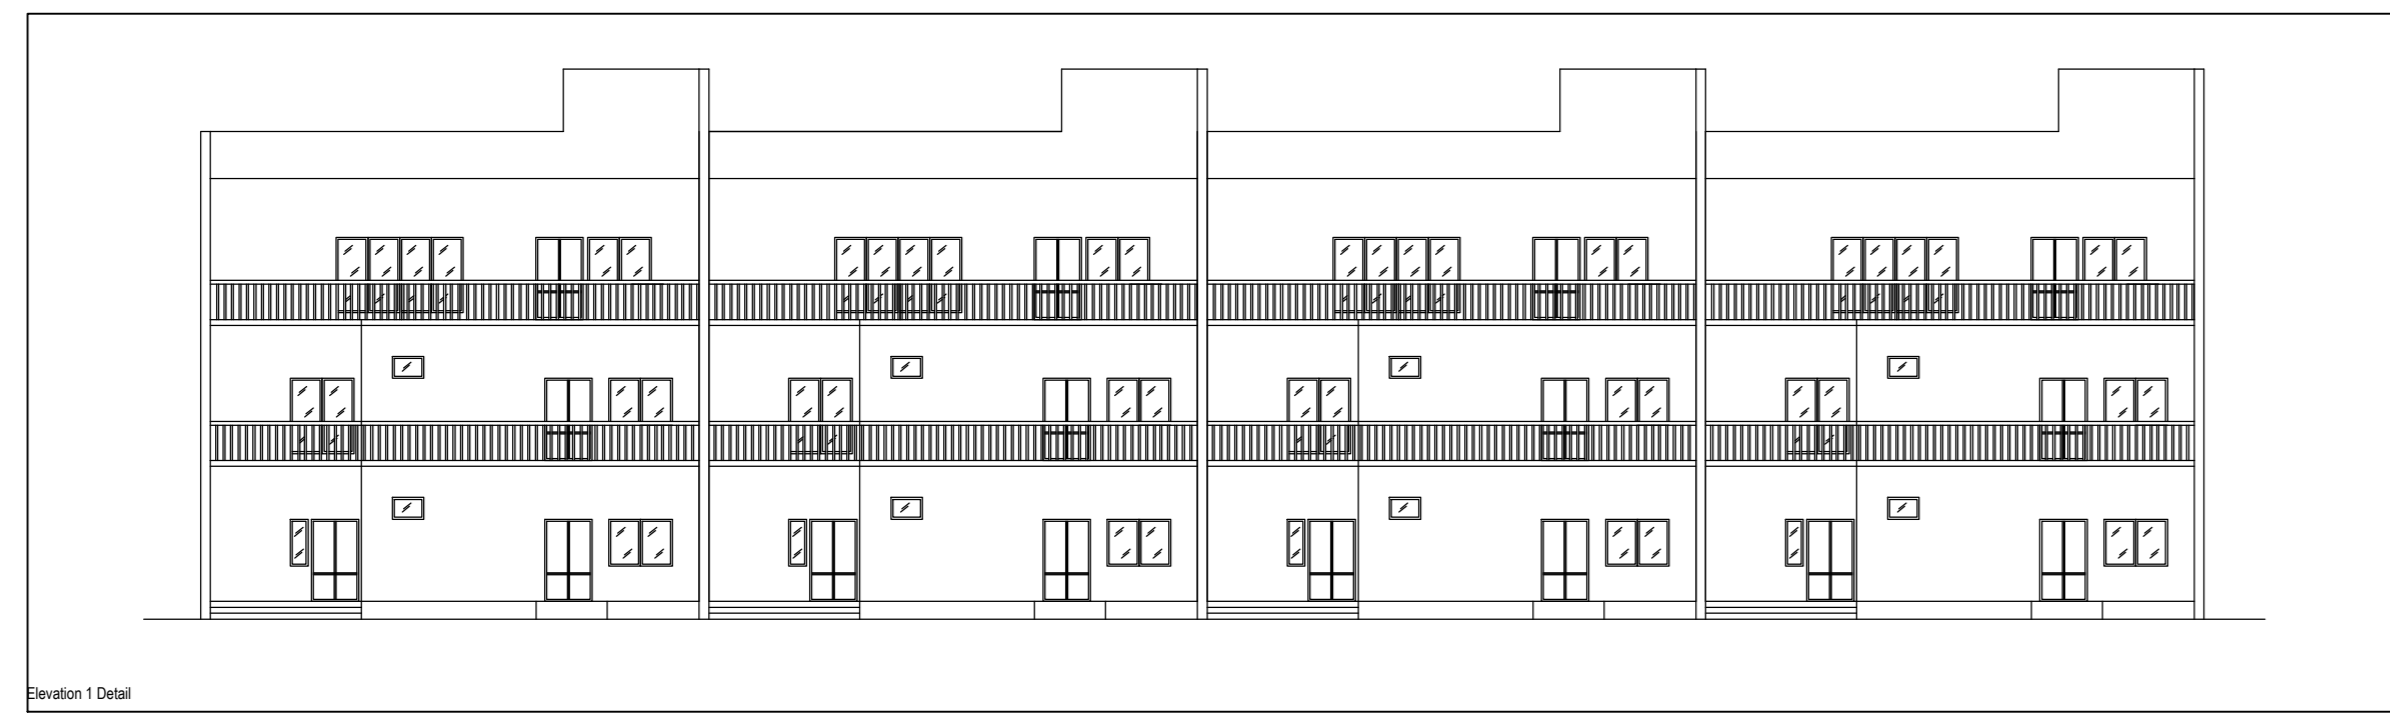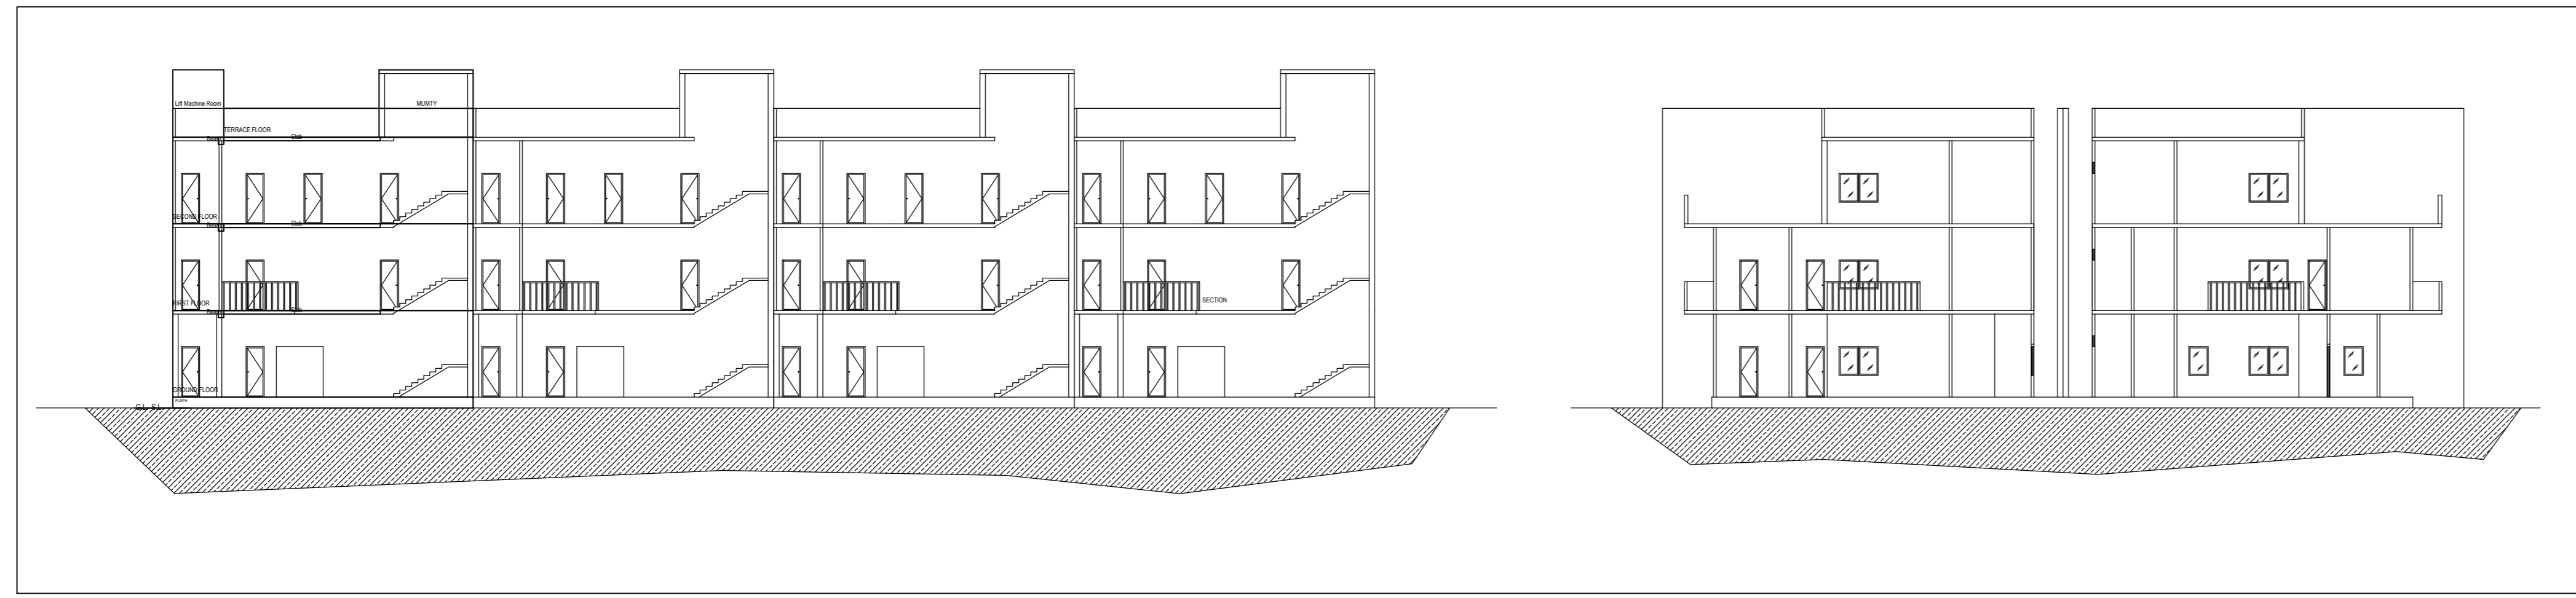


GROUND FLOOR PLAN

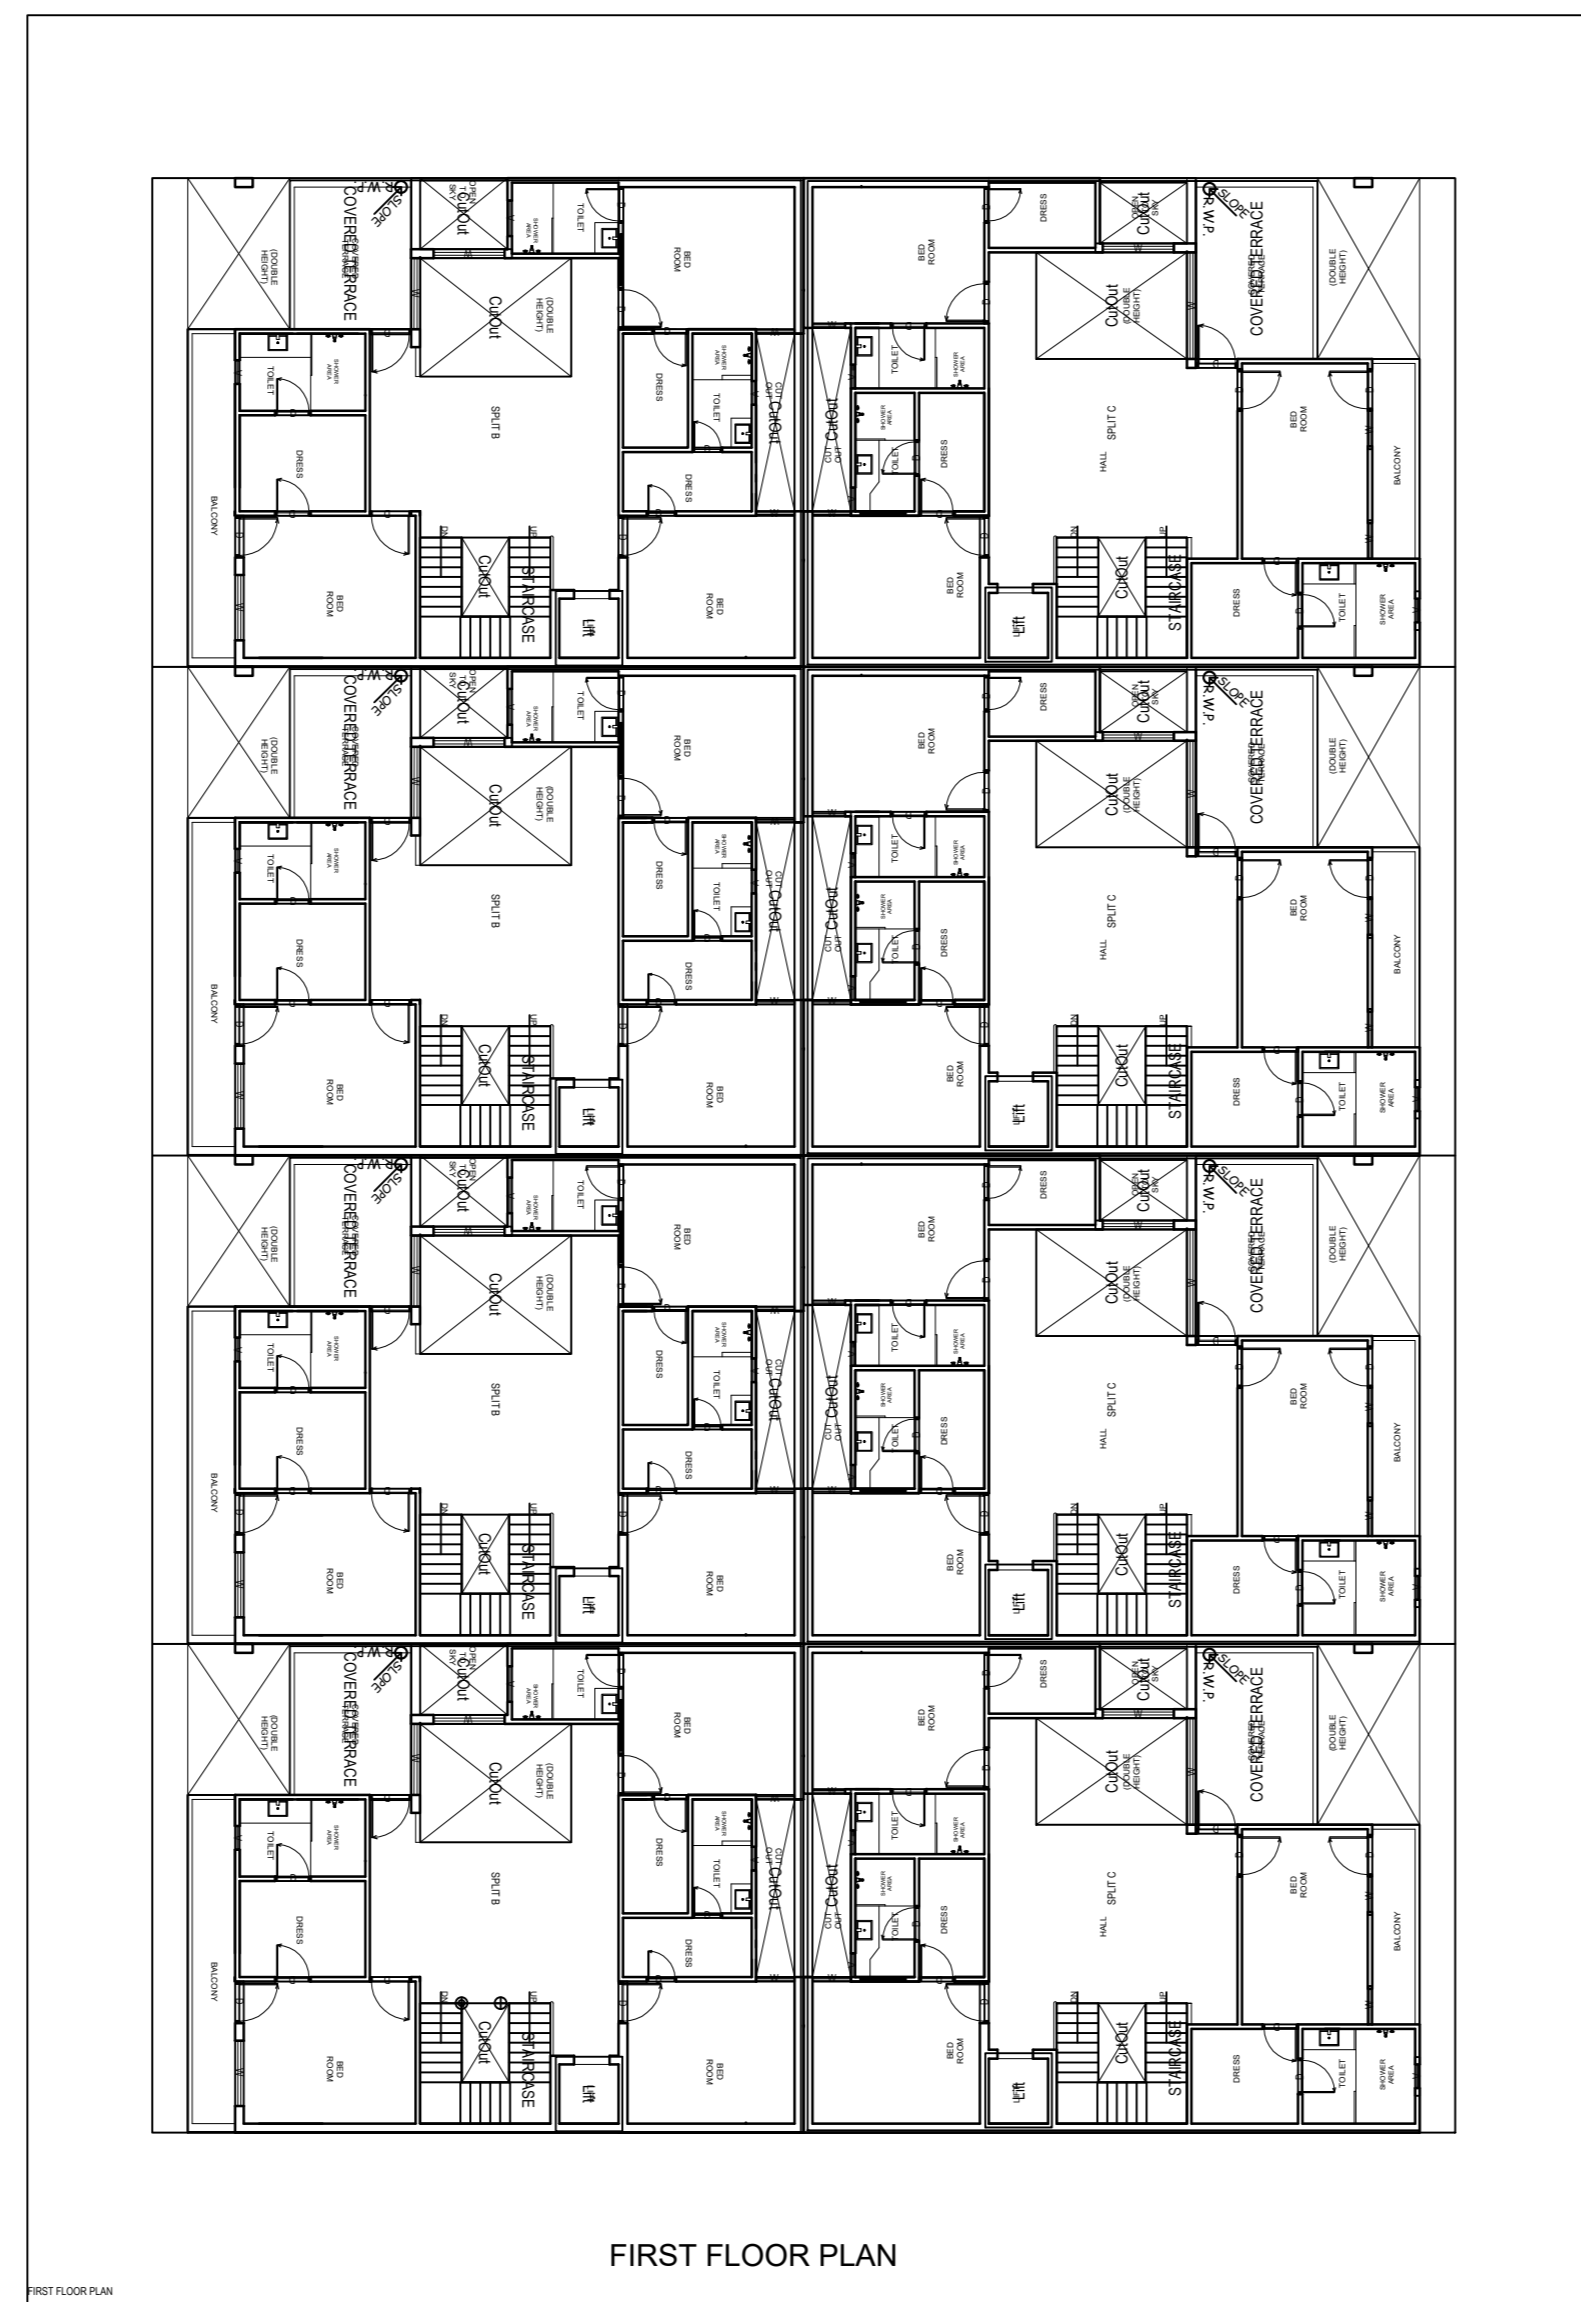

FIRST FLOOR PLAN

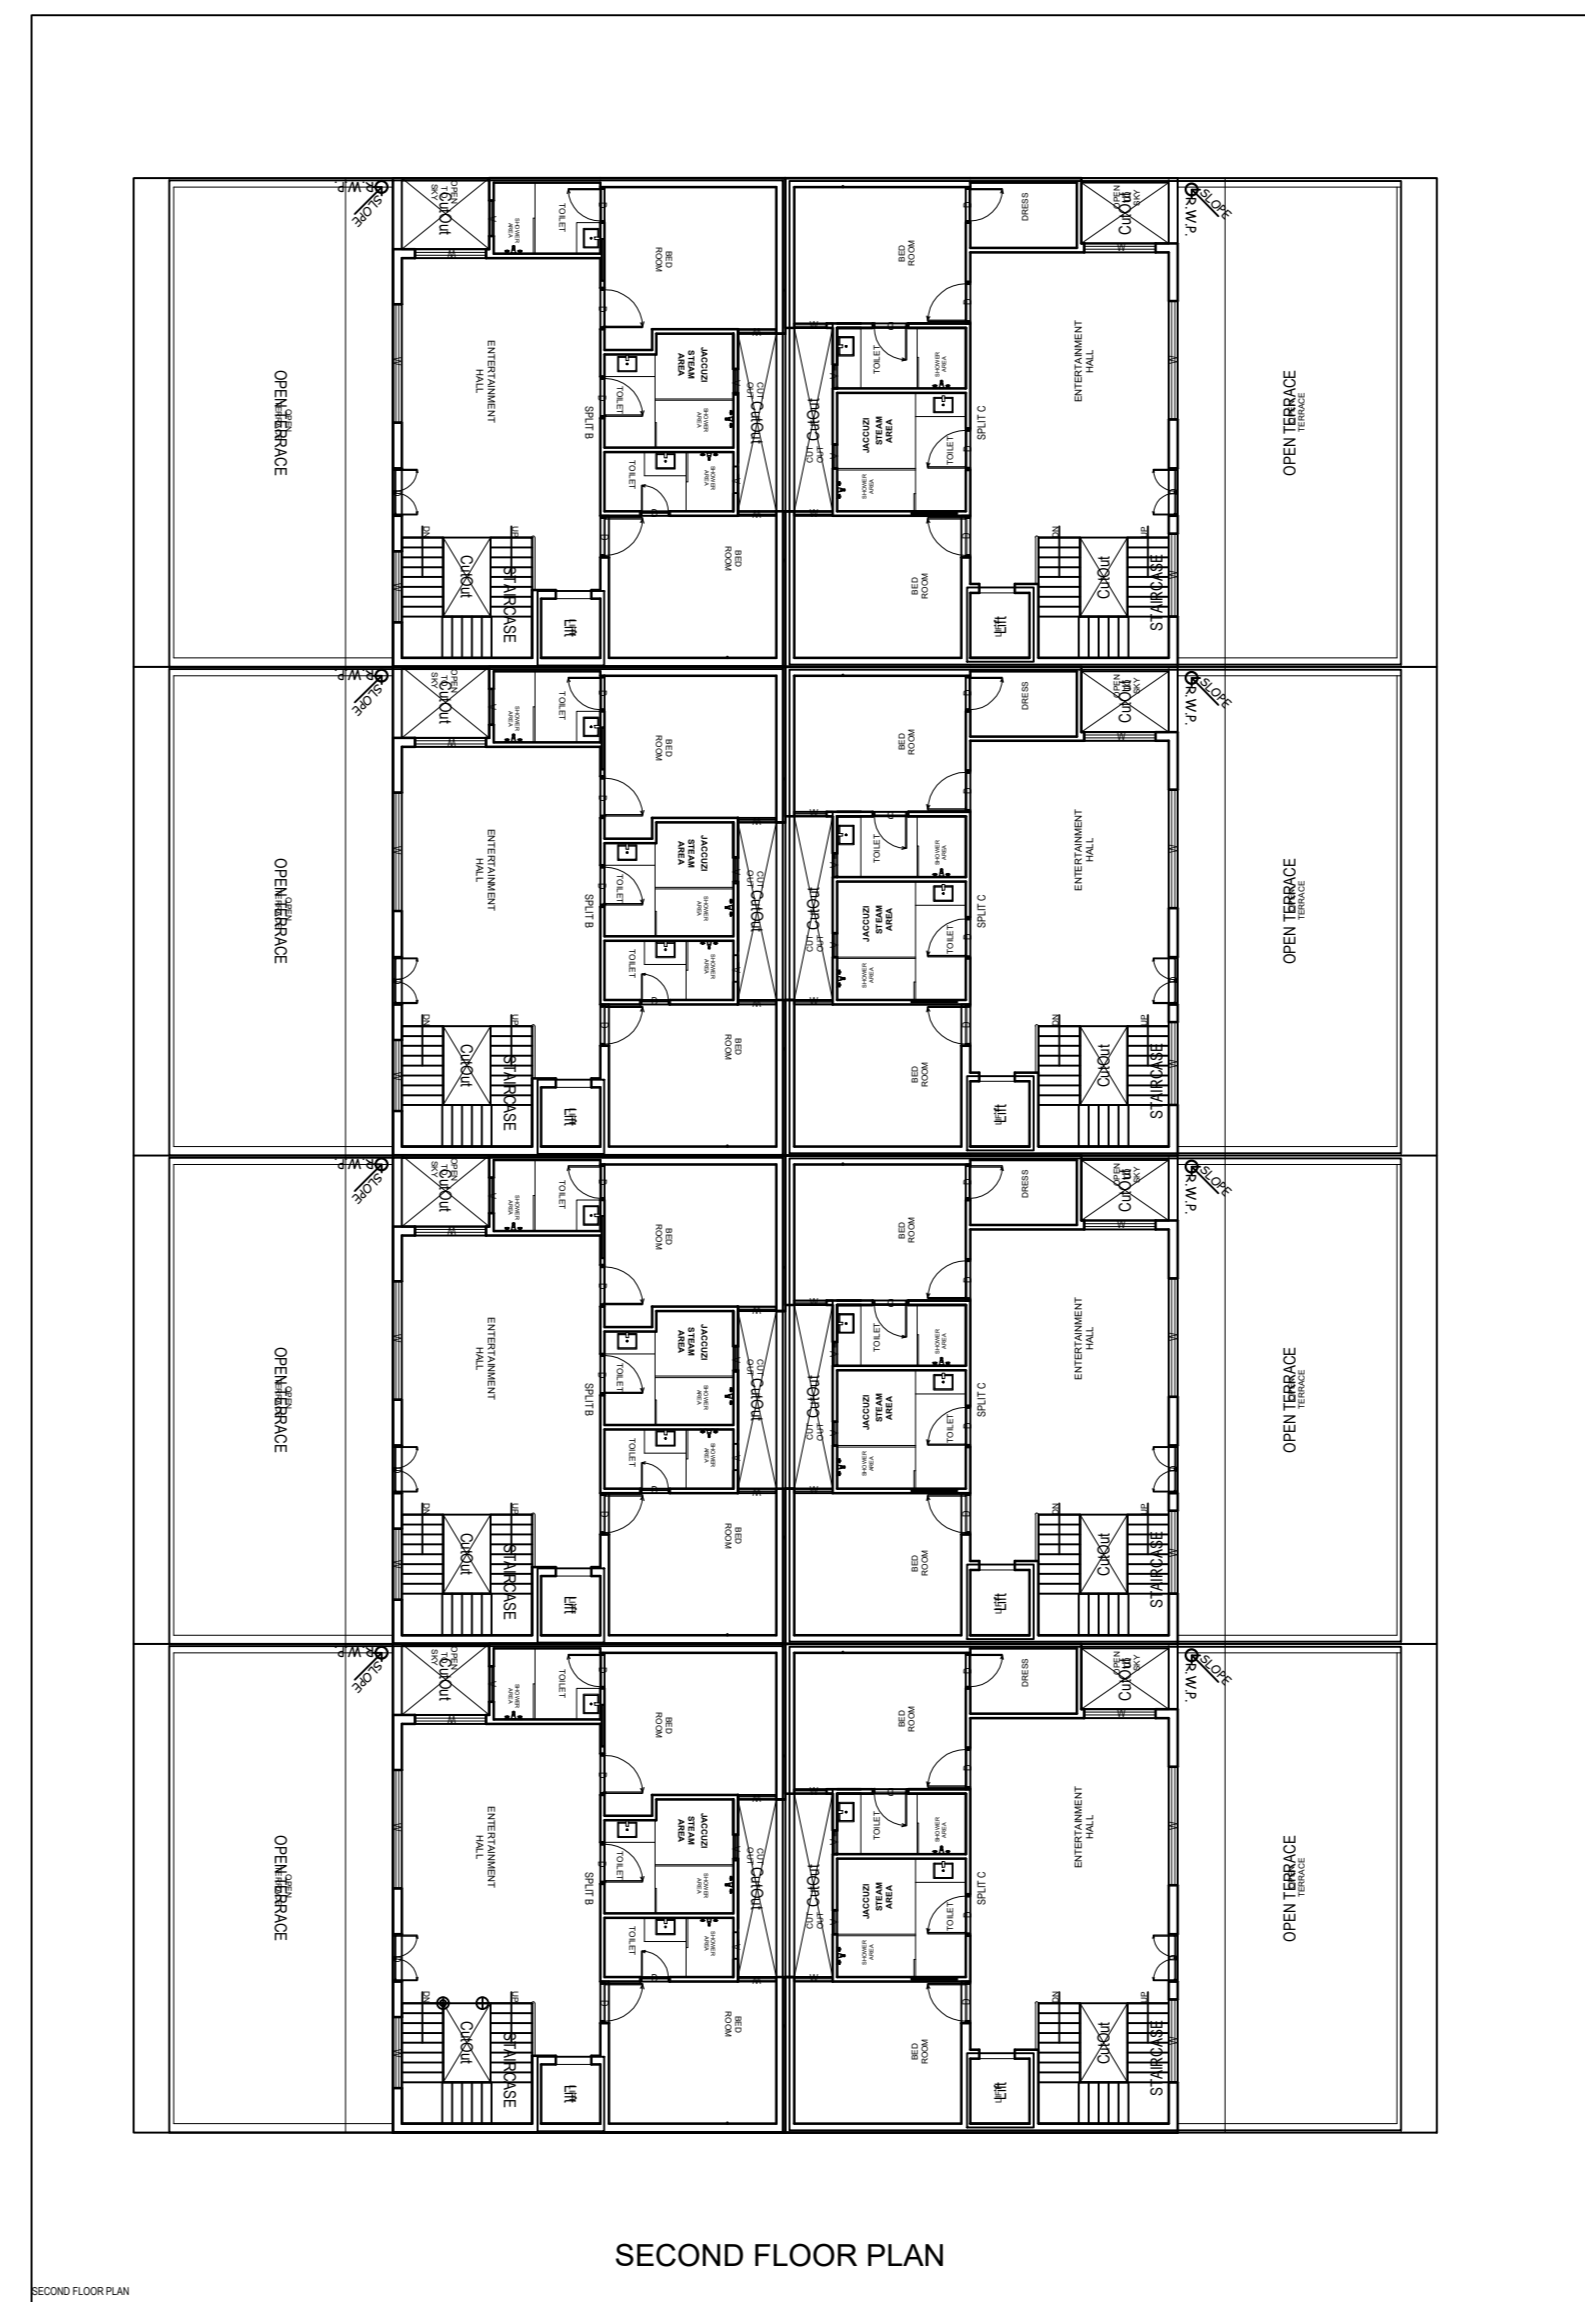

SECOND FLOOR PLAN

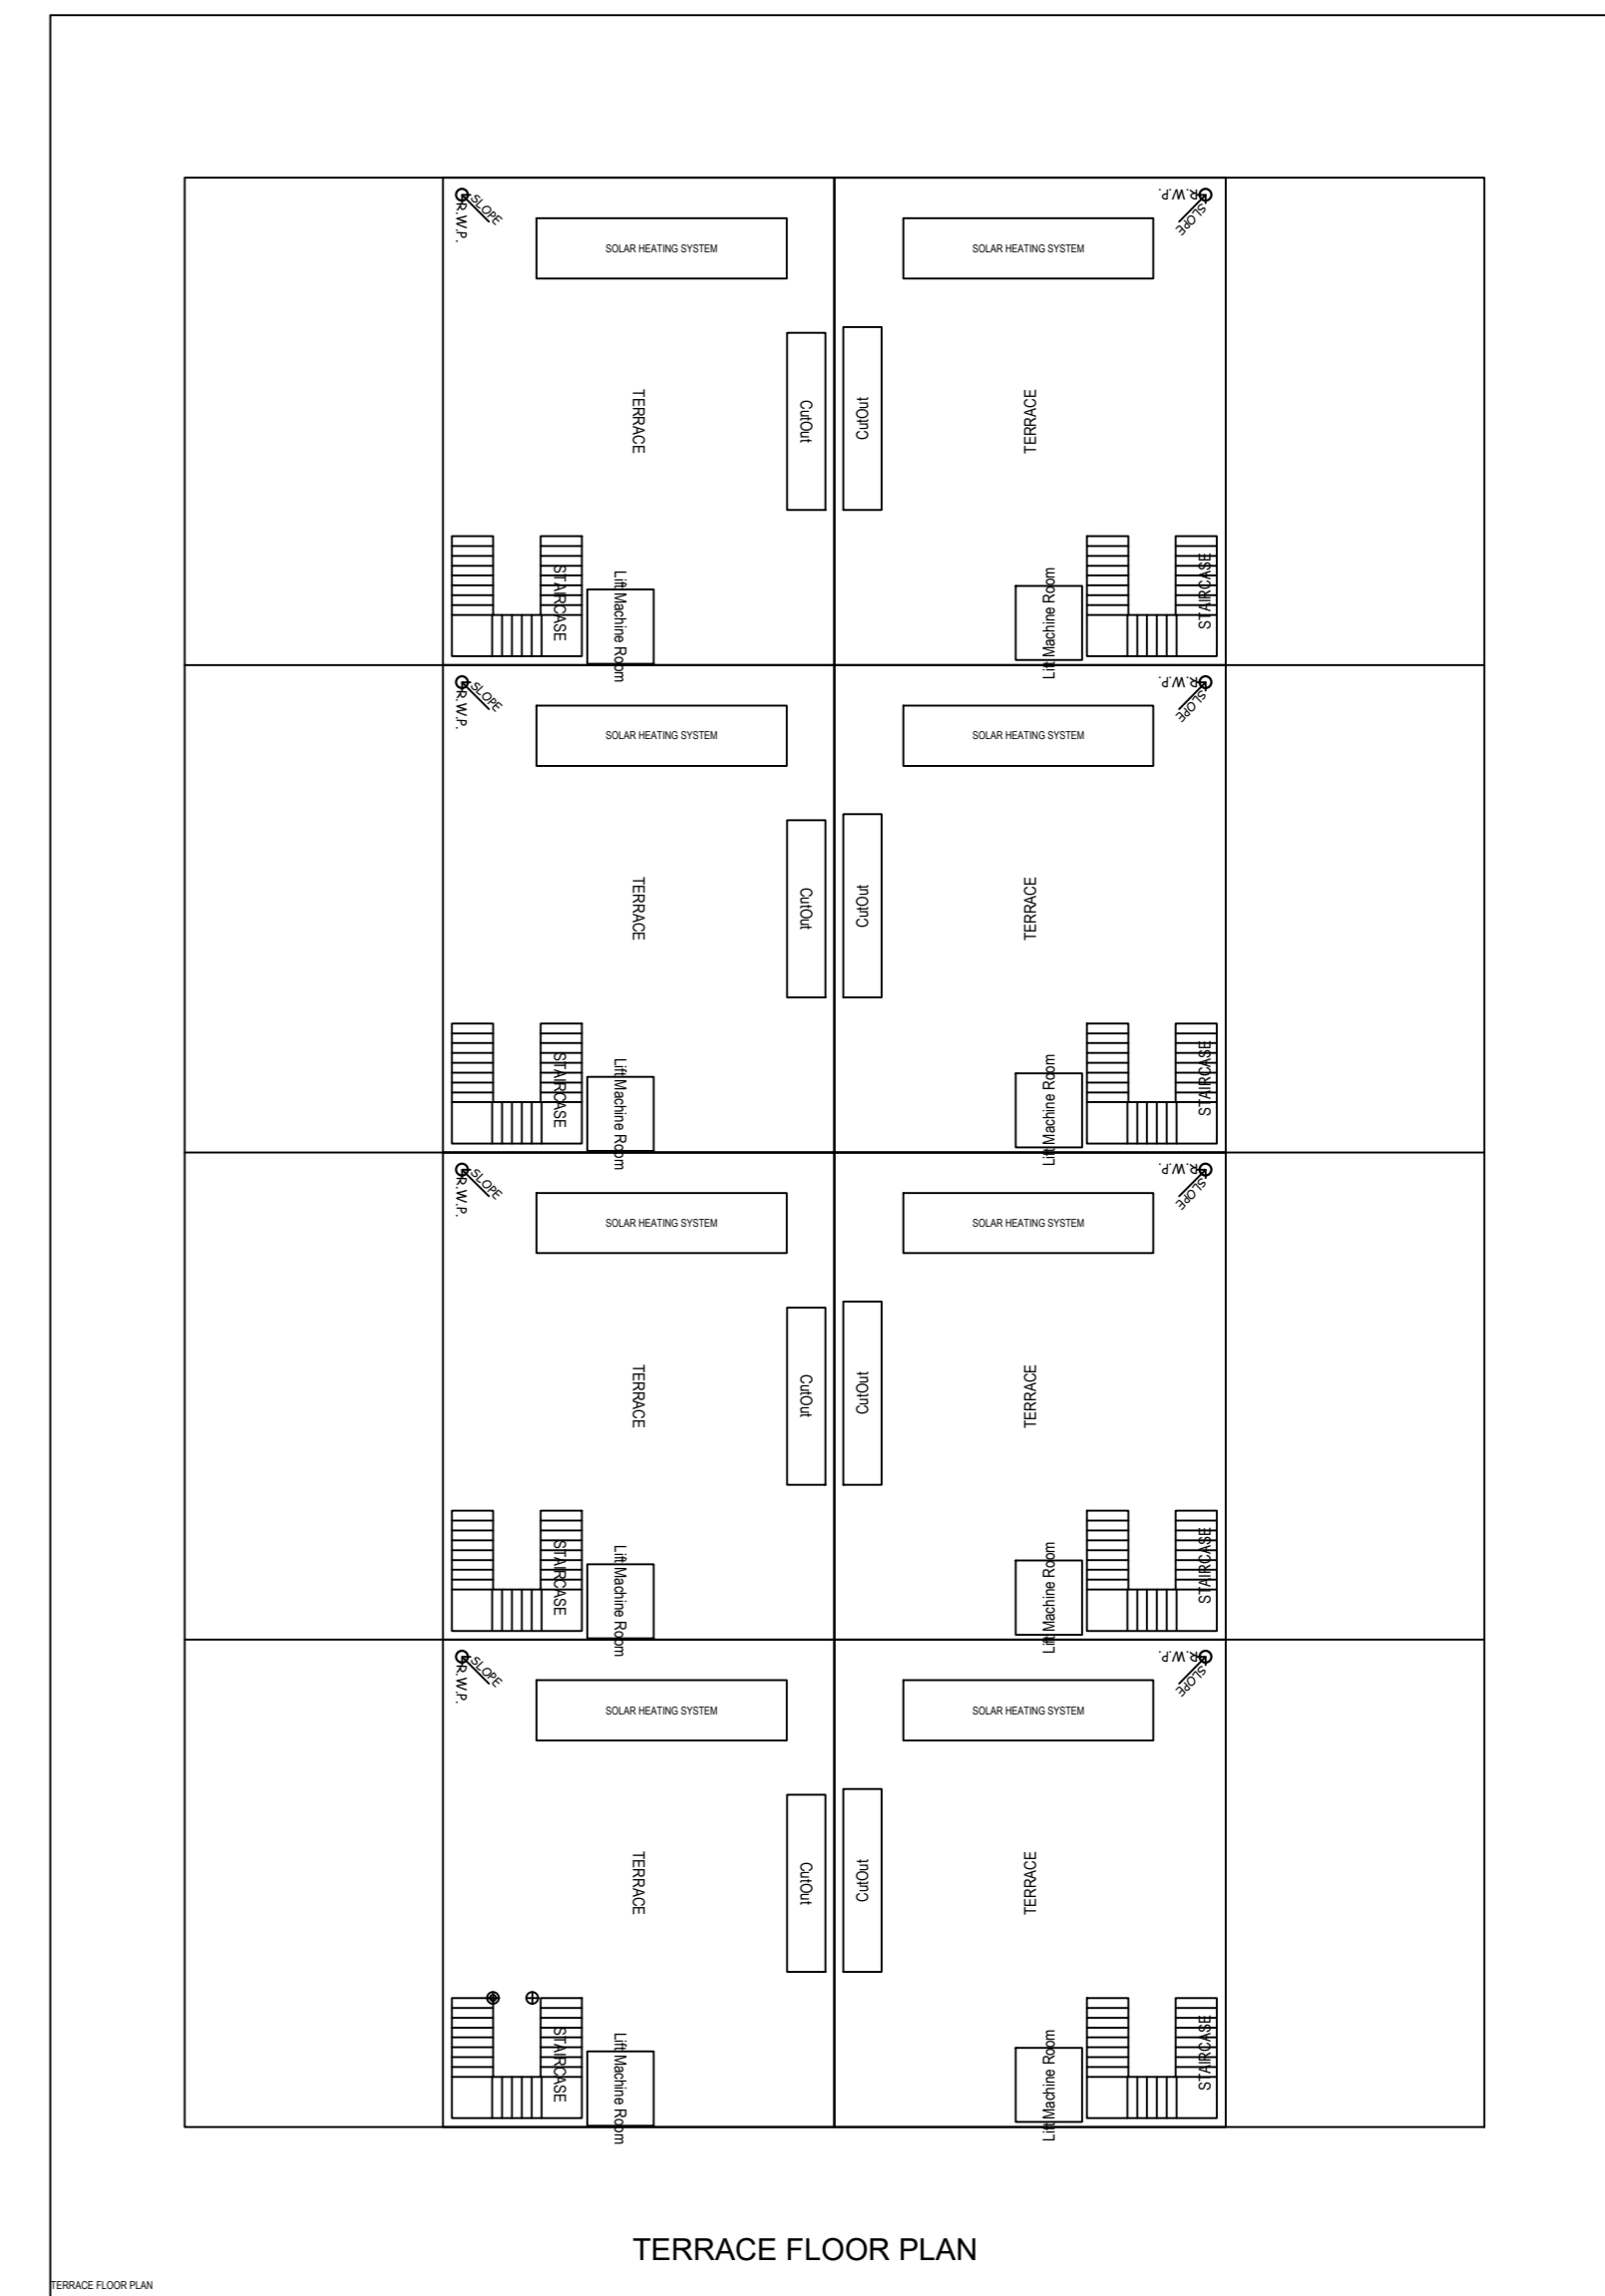

TERRACE FLOOR PLAN

