


PLOT NO:- 2037 & 2042

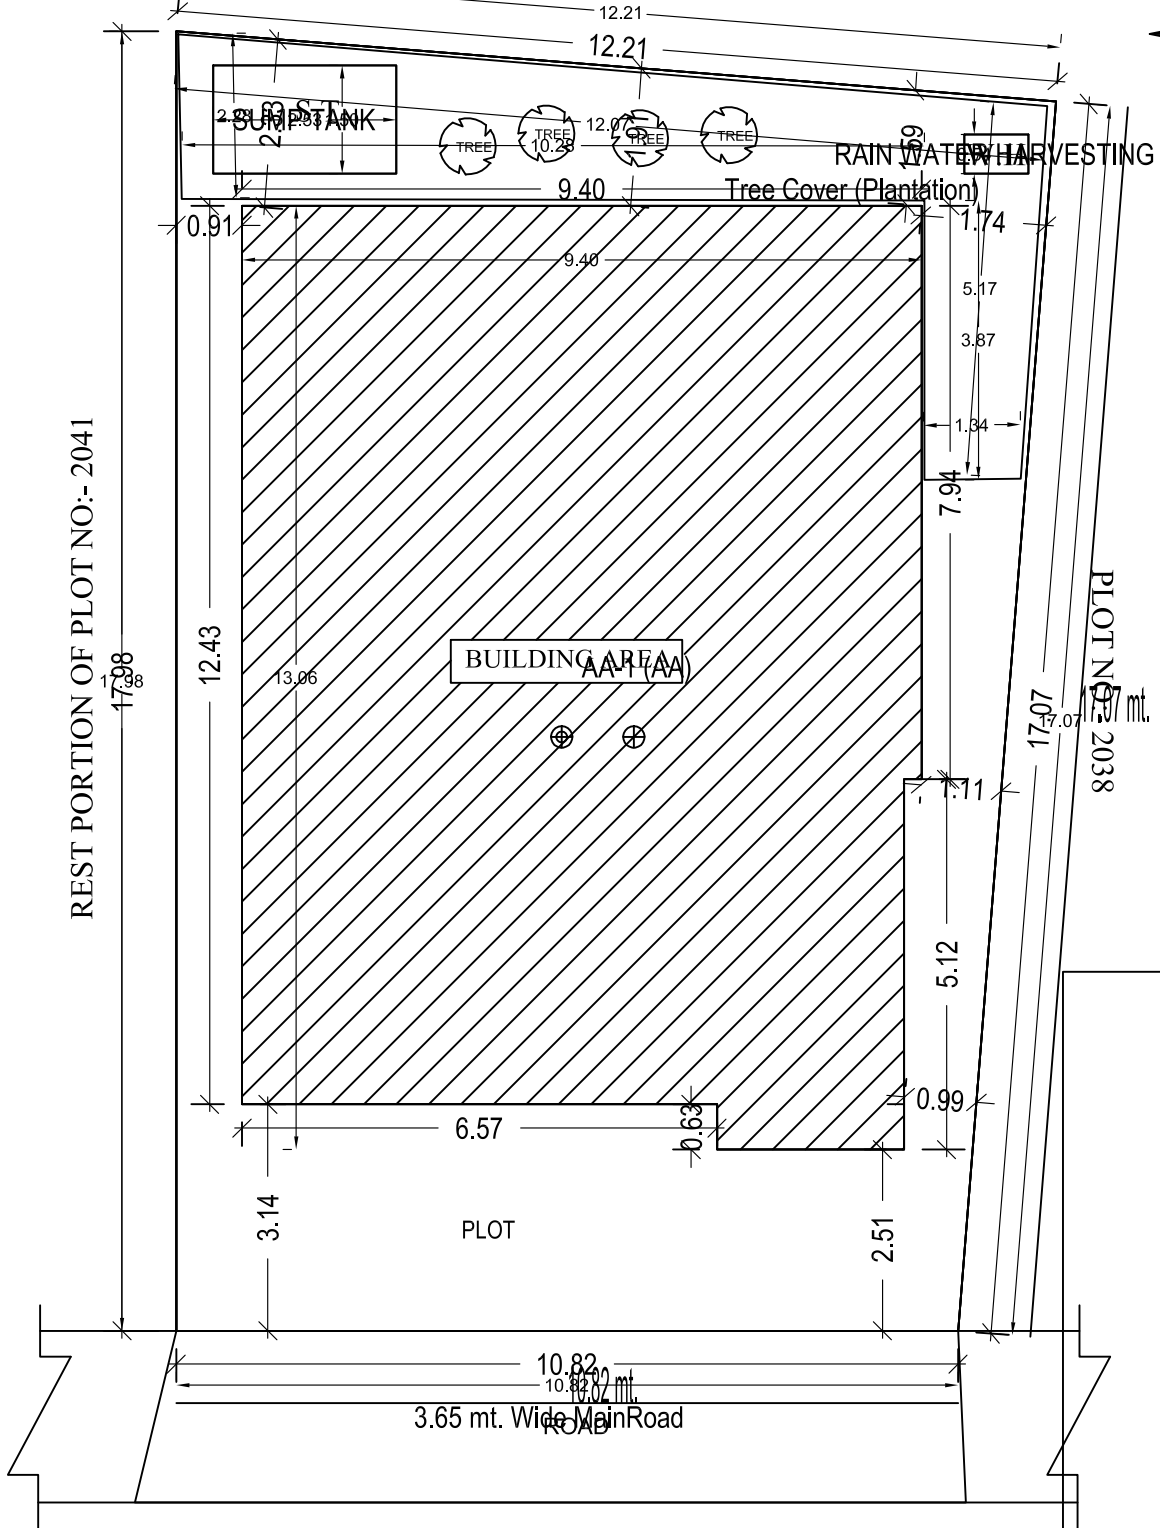

REST PORTION OF PLOT NO:- 2041

PLOT NO:- 2038

BUILDING AREA

RAIN WATER HARVESTING

Tree Cover (Plantation)

PLOT

3.65 mt. Wide Main Road

SITE PLAN

SITE PLAN