

 
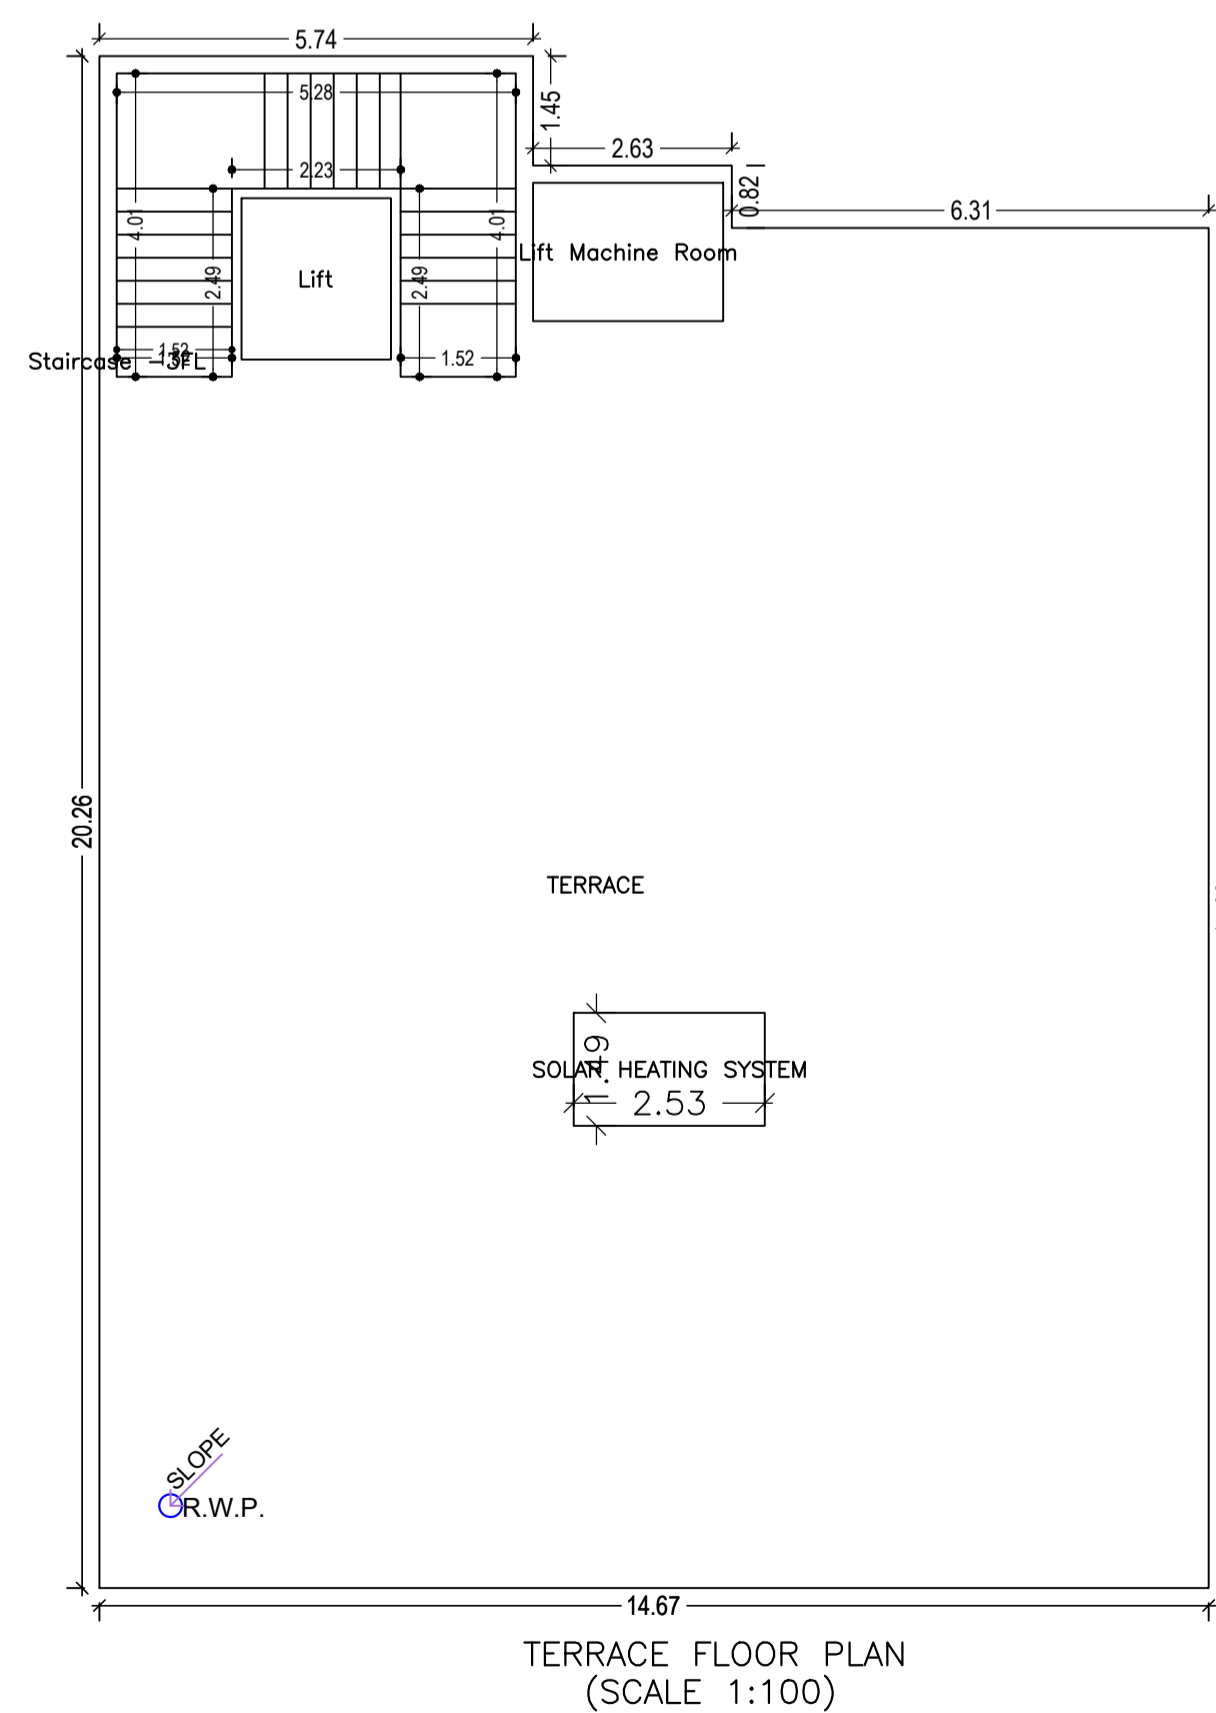
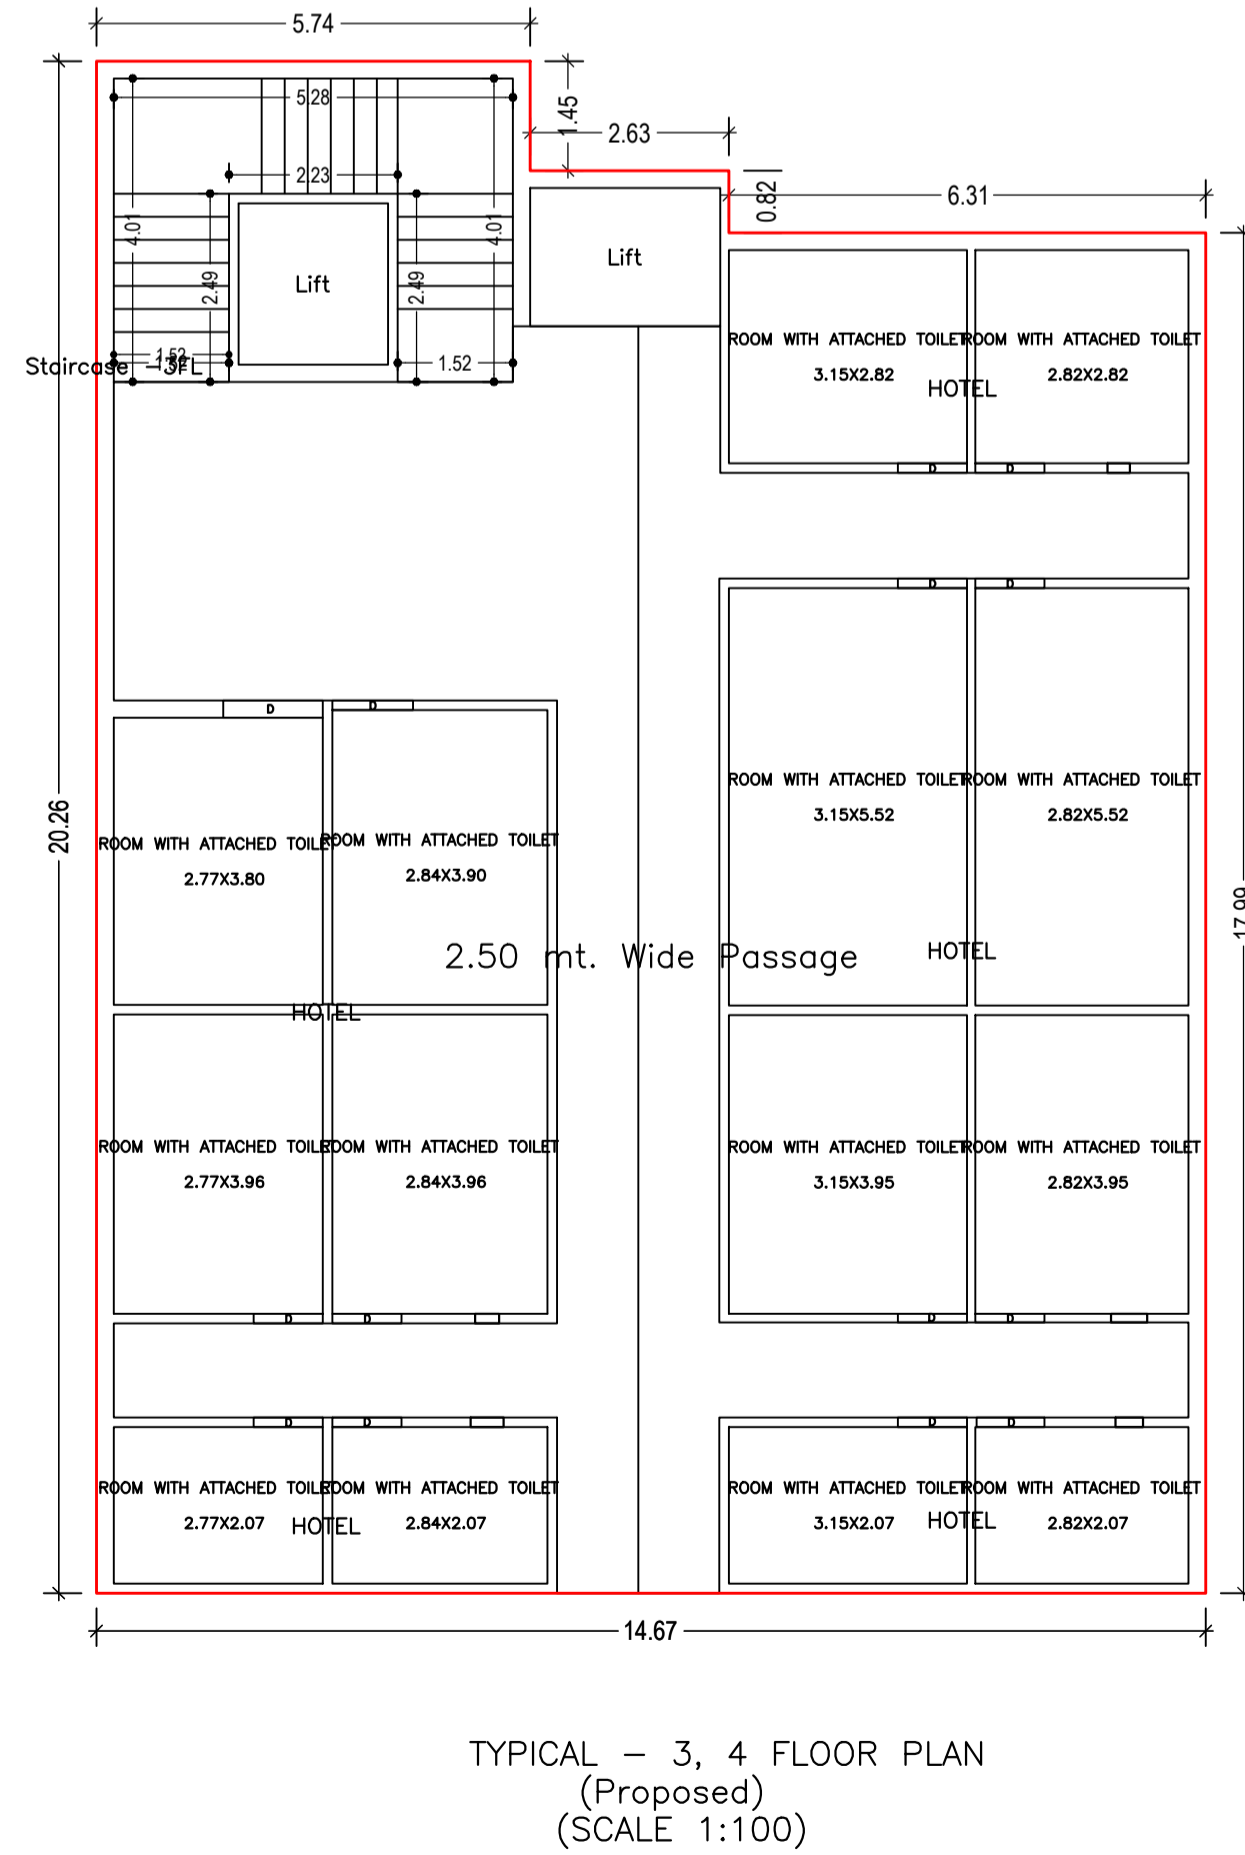
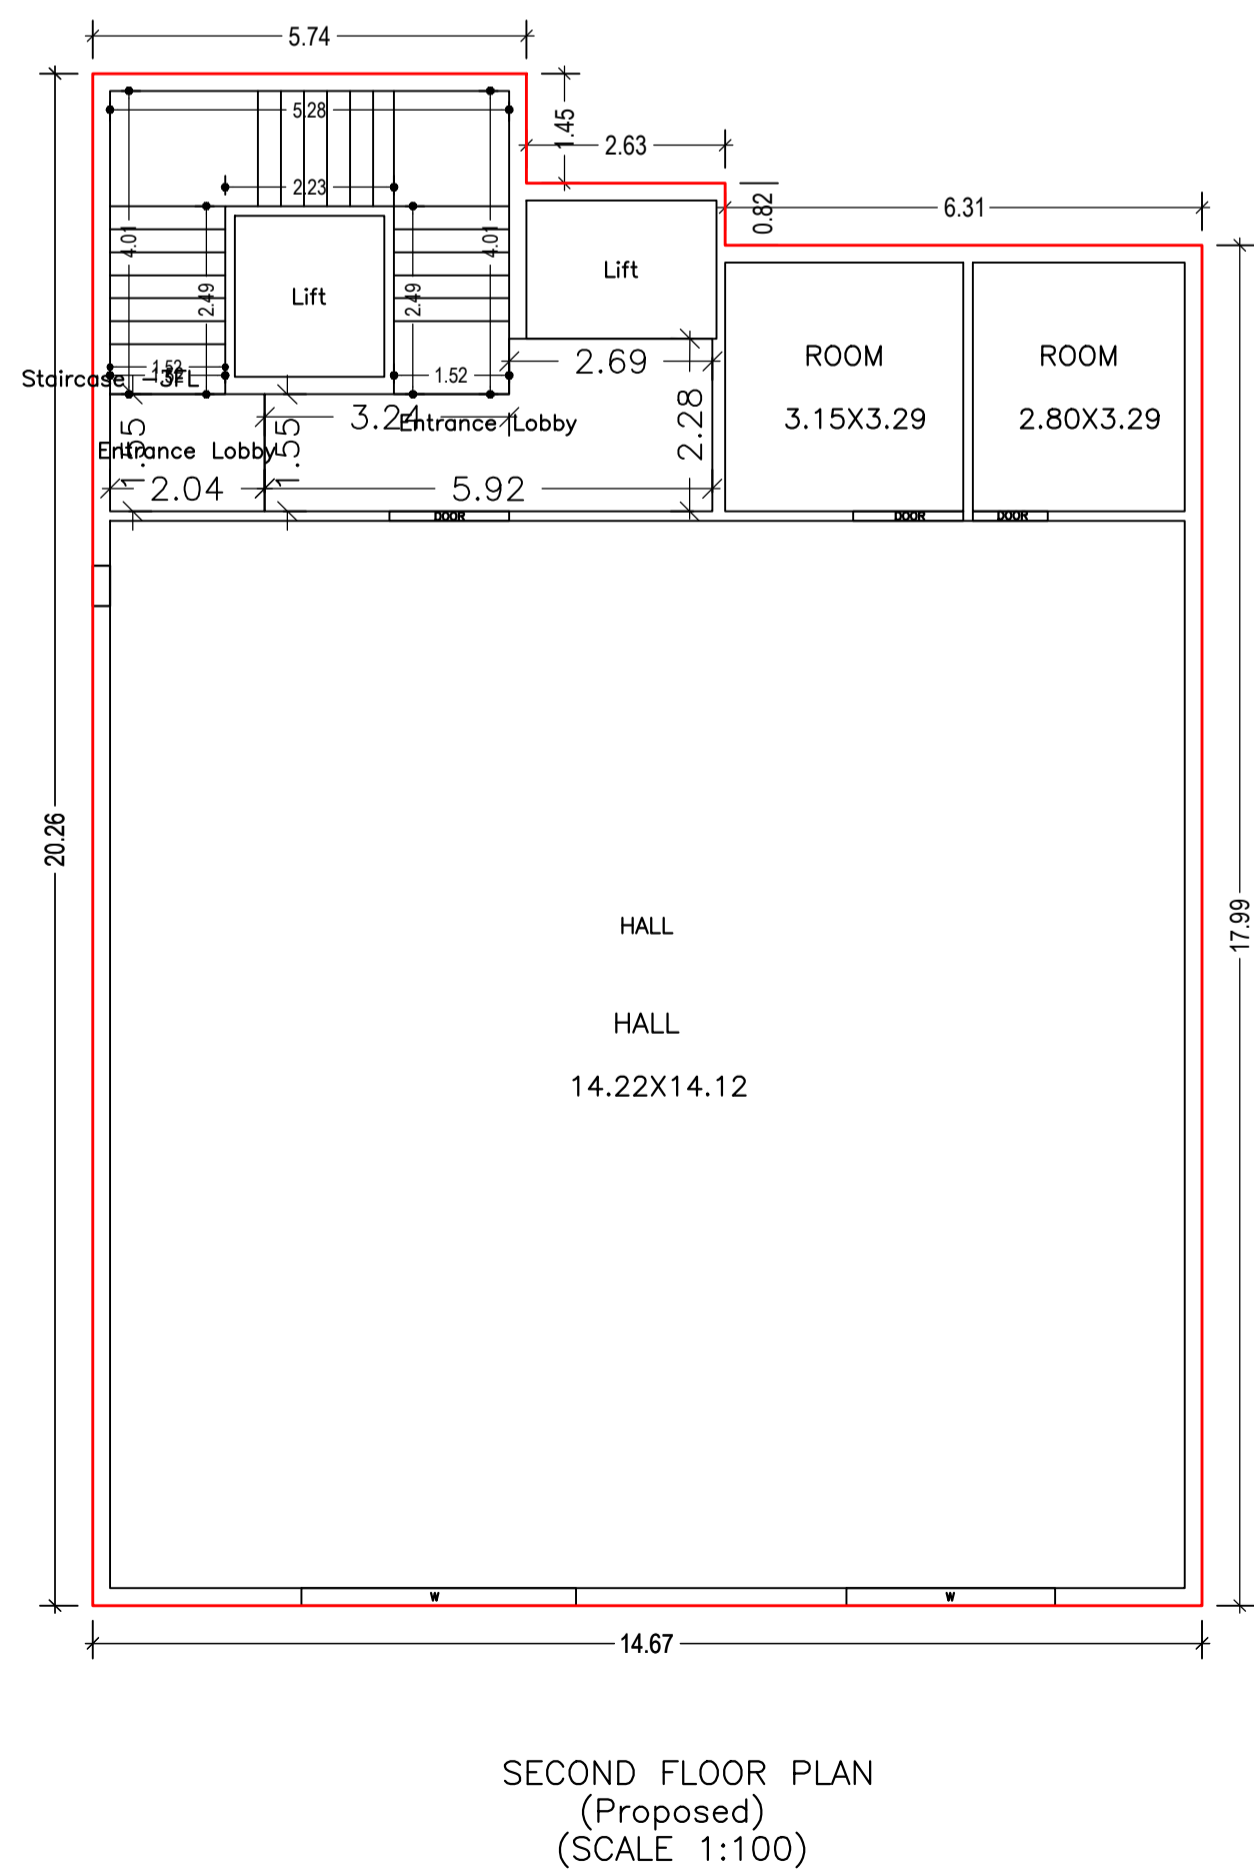
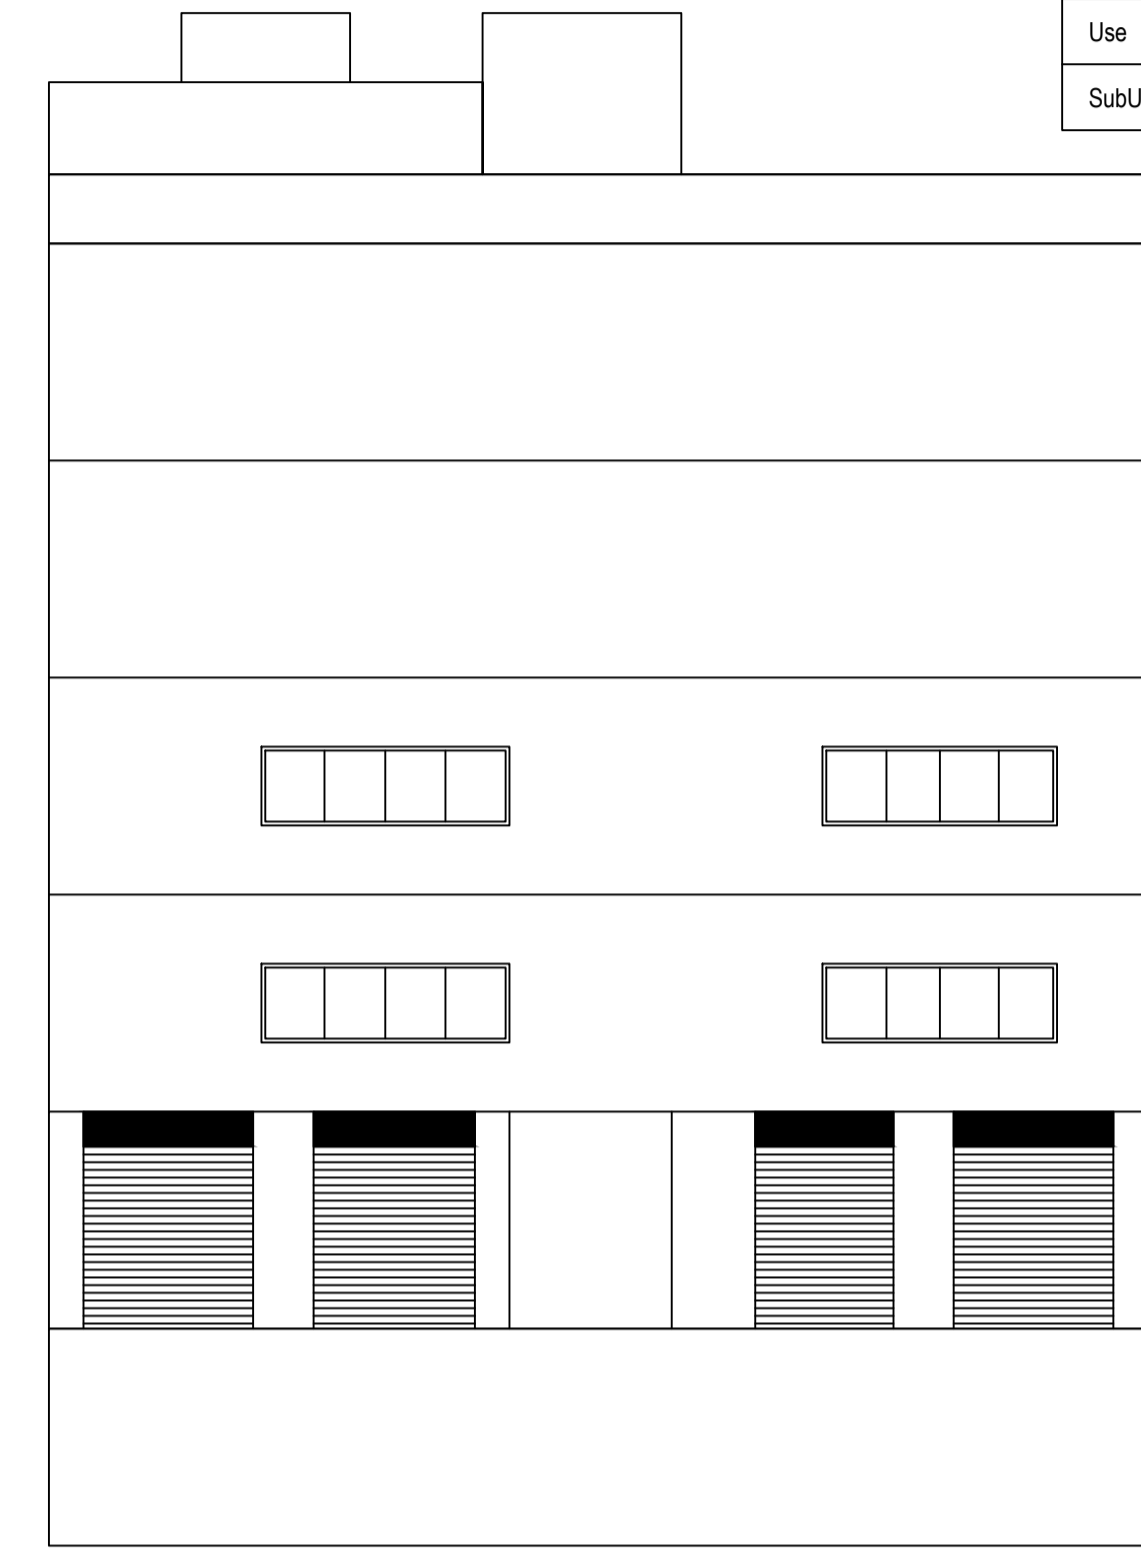
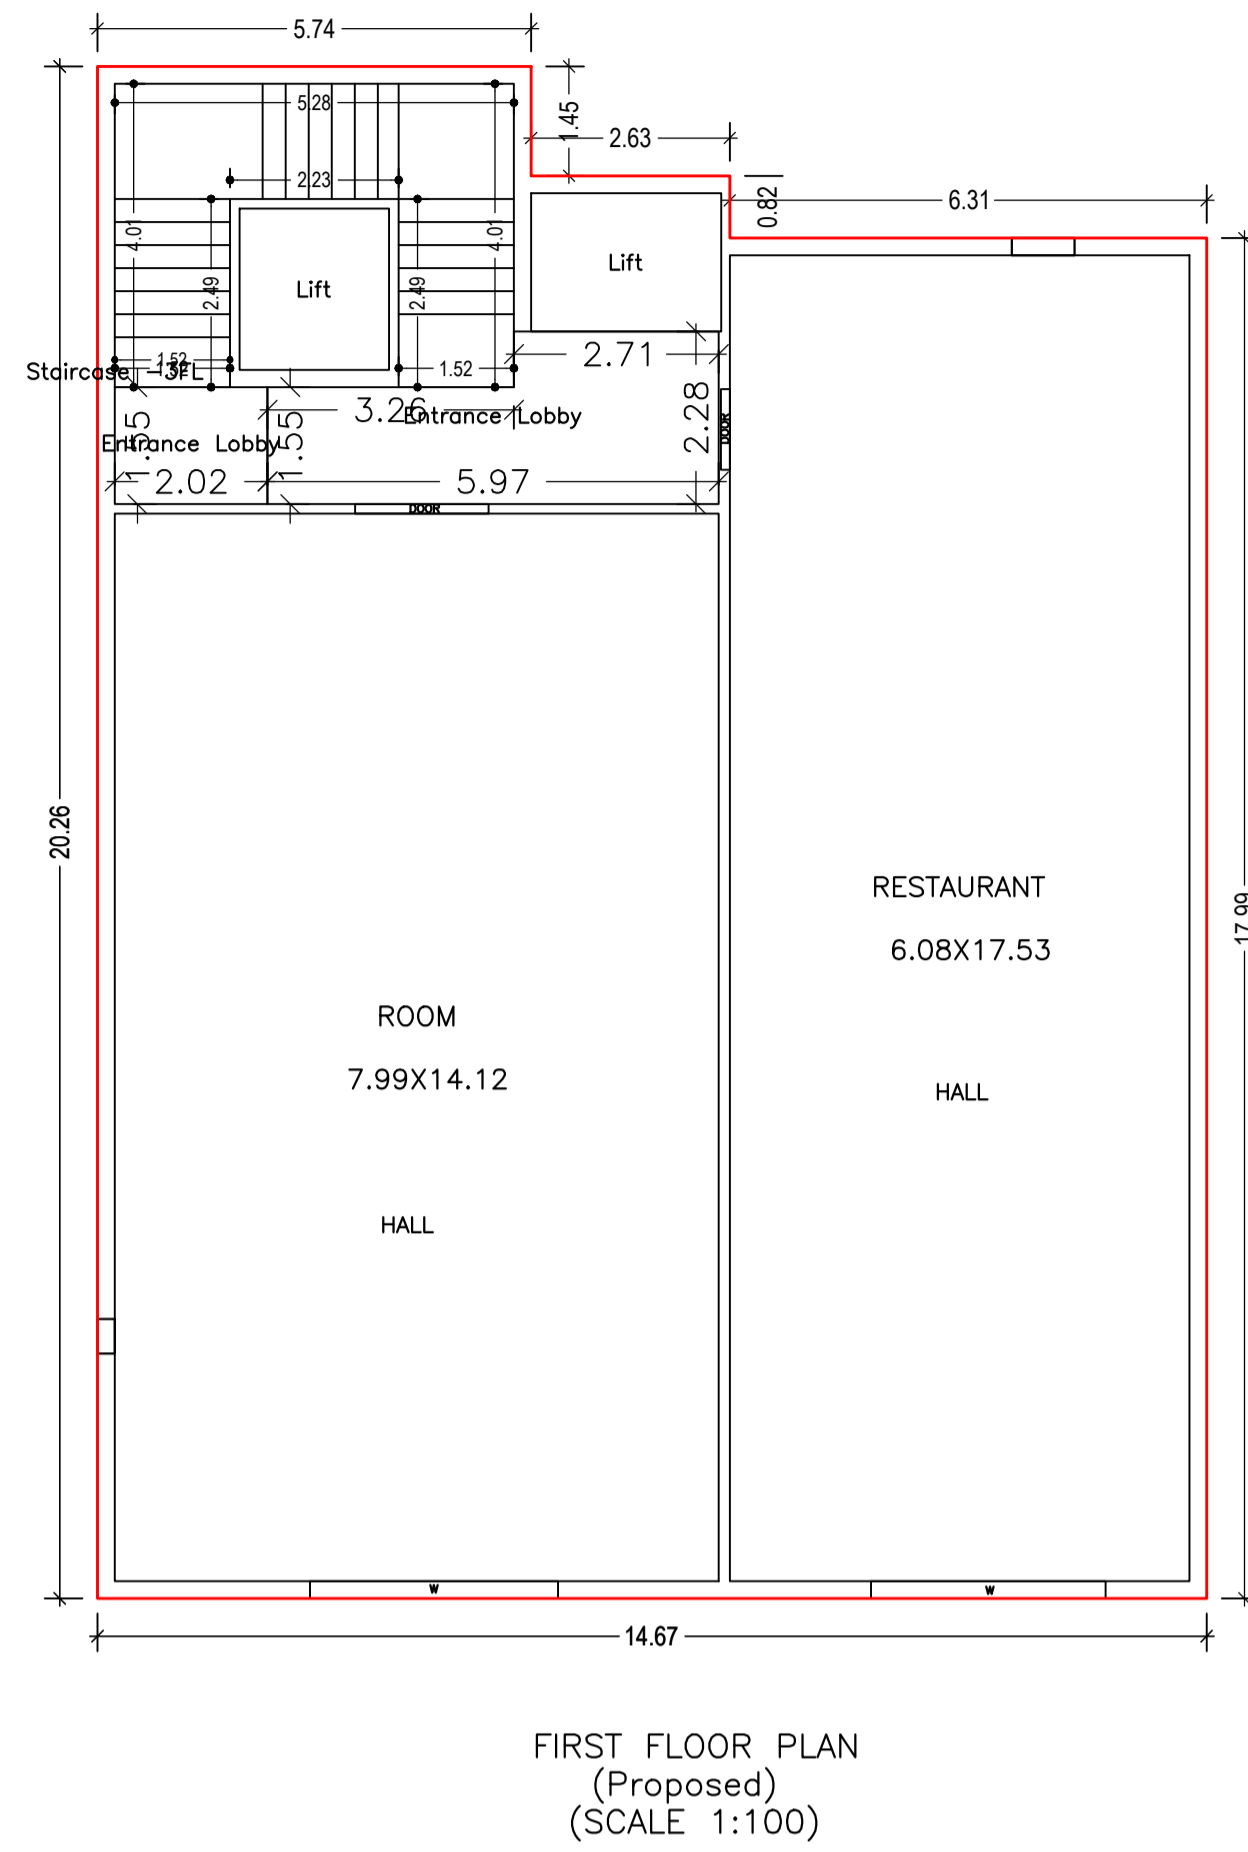


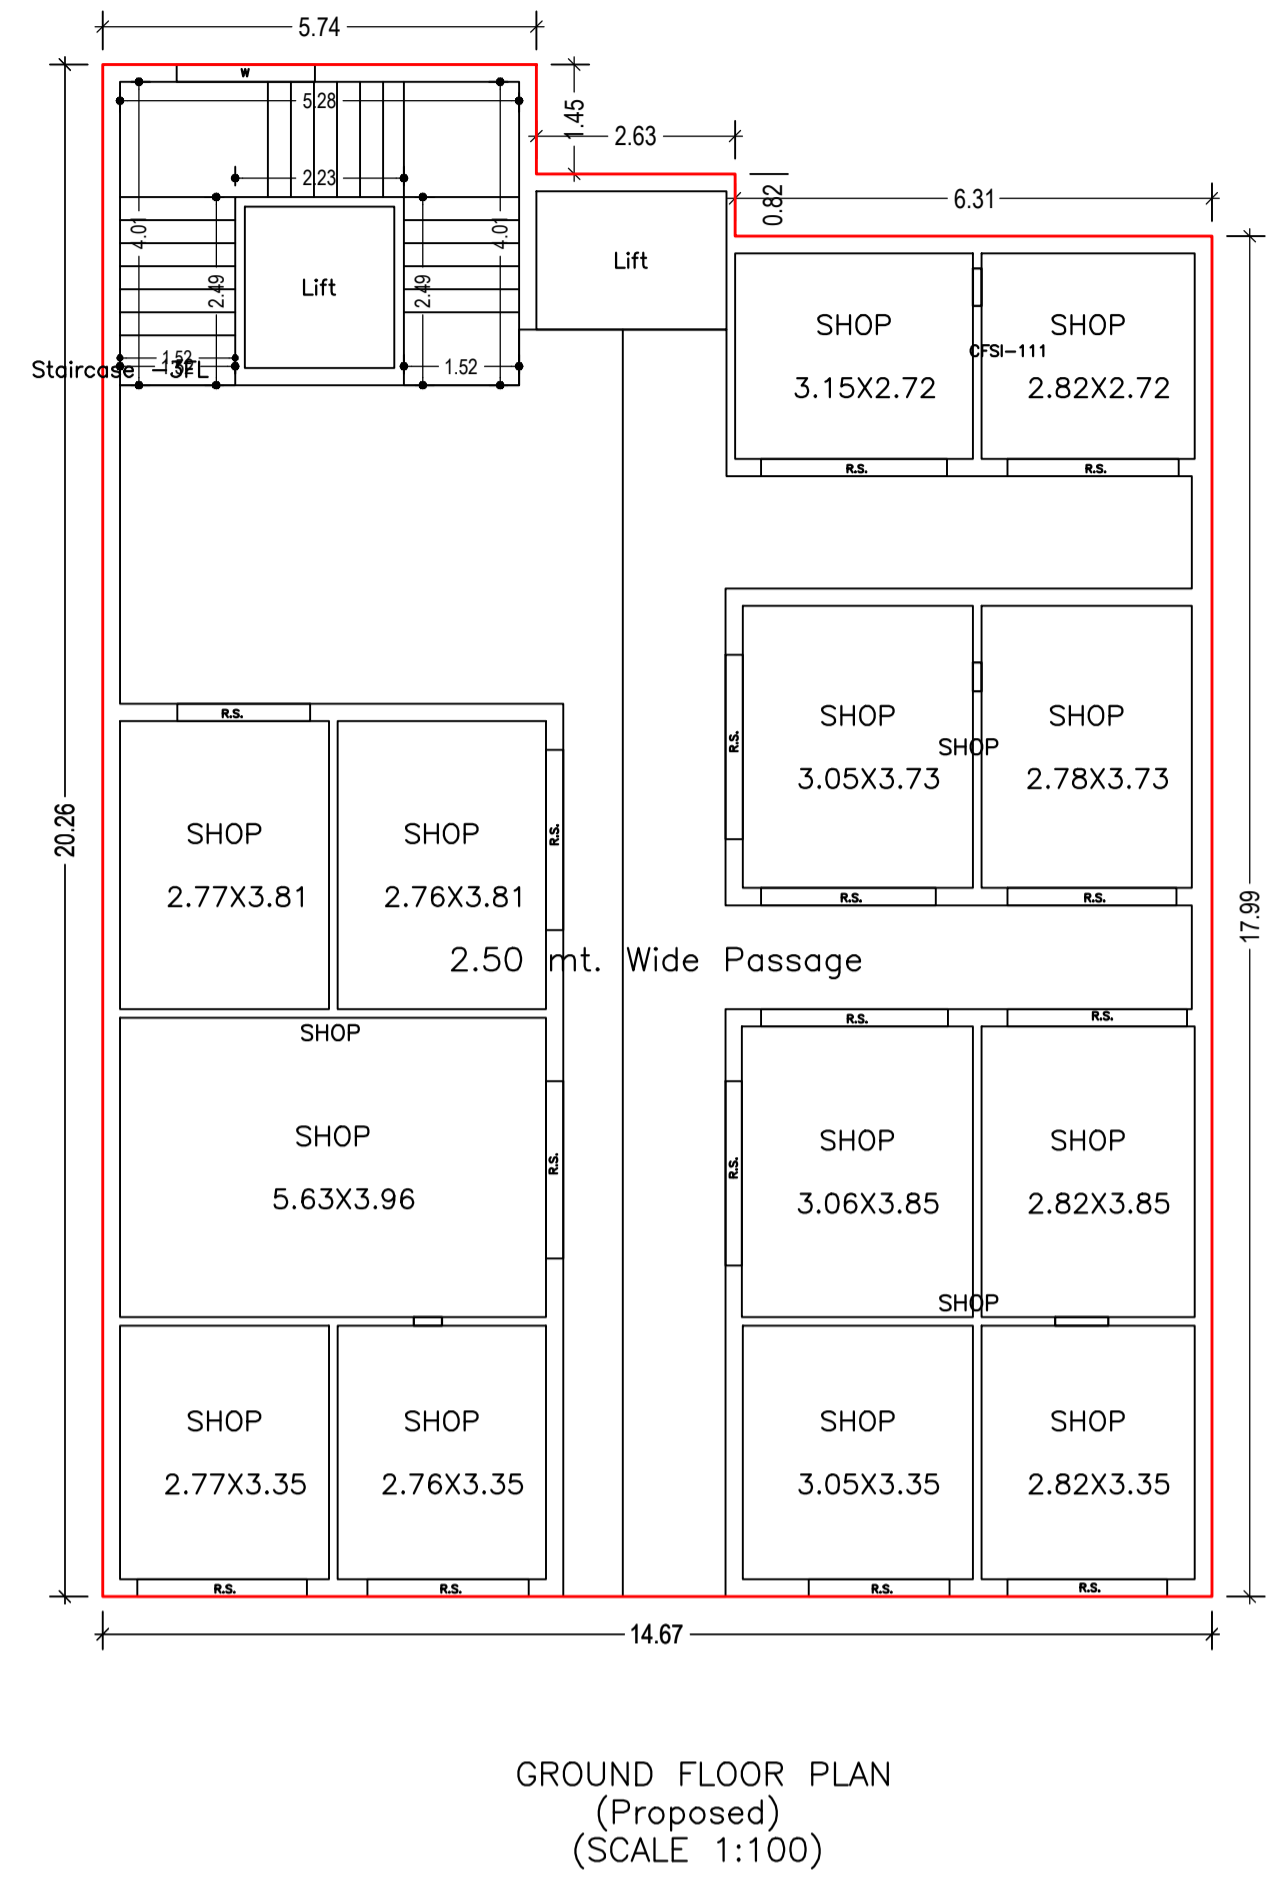

Proposal Basic Information	
Proposal File No.	DMC/BP/0172/W23/2023
Owner Name	VIKASH KUMAR, VIVEK KUMAR
Khata No	OLD - 142, NEW - 611
Plot No	OLD - 3376, NEW - 4184
Village Name	Kolakusma
Use	Commercial
SubUse	Shop

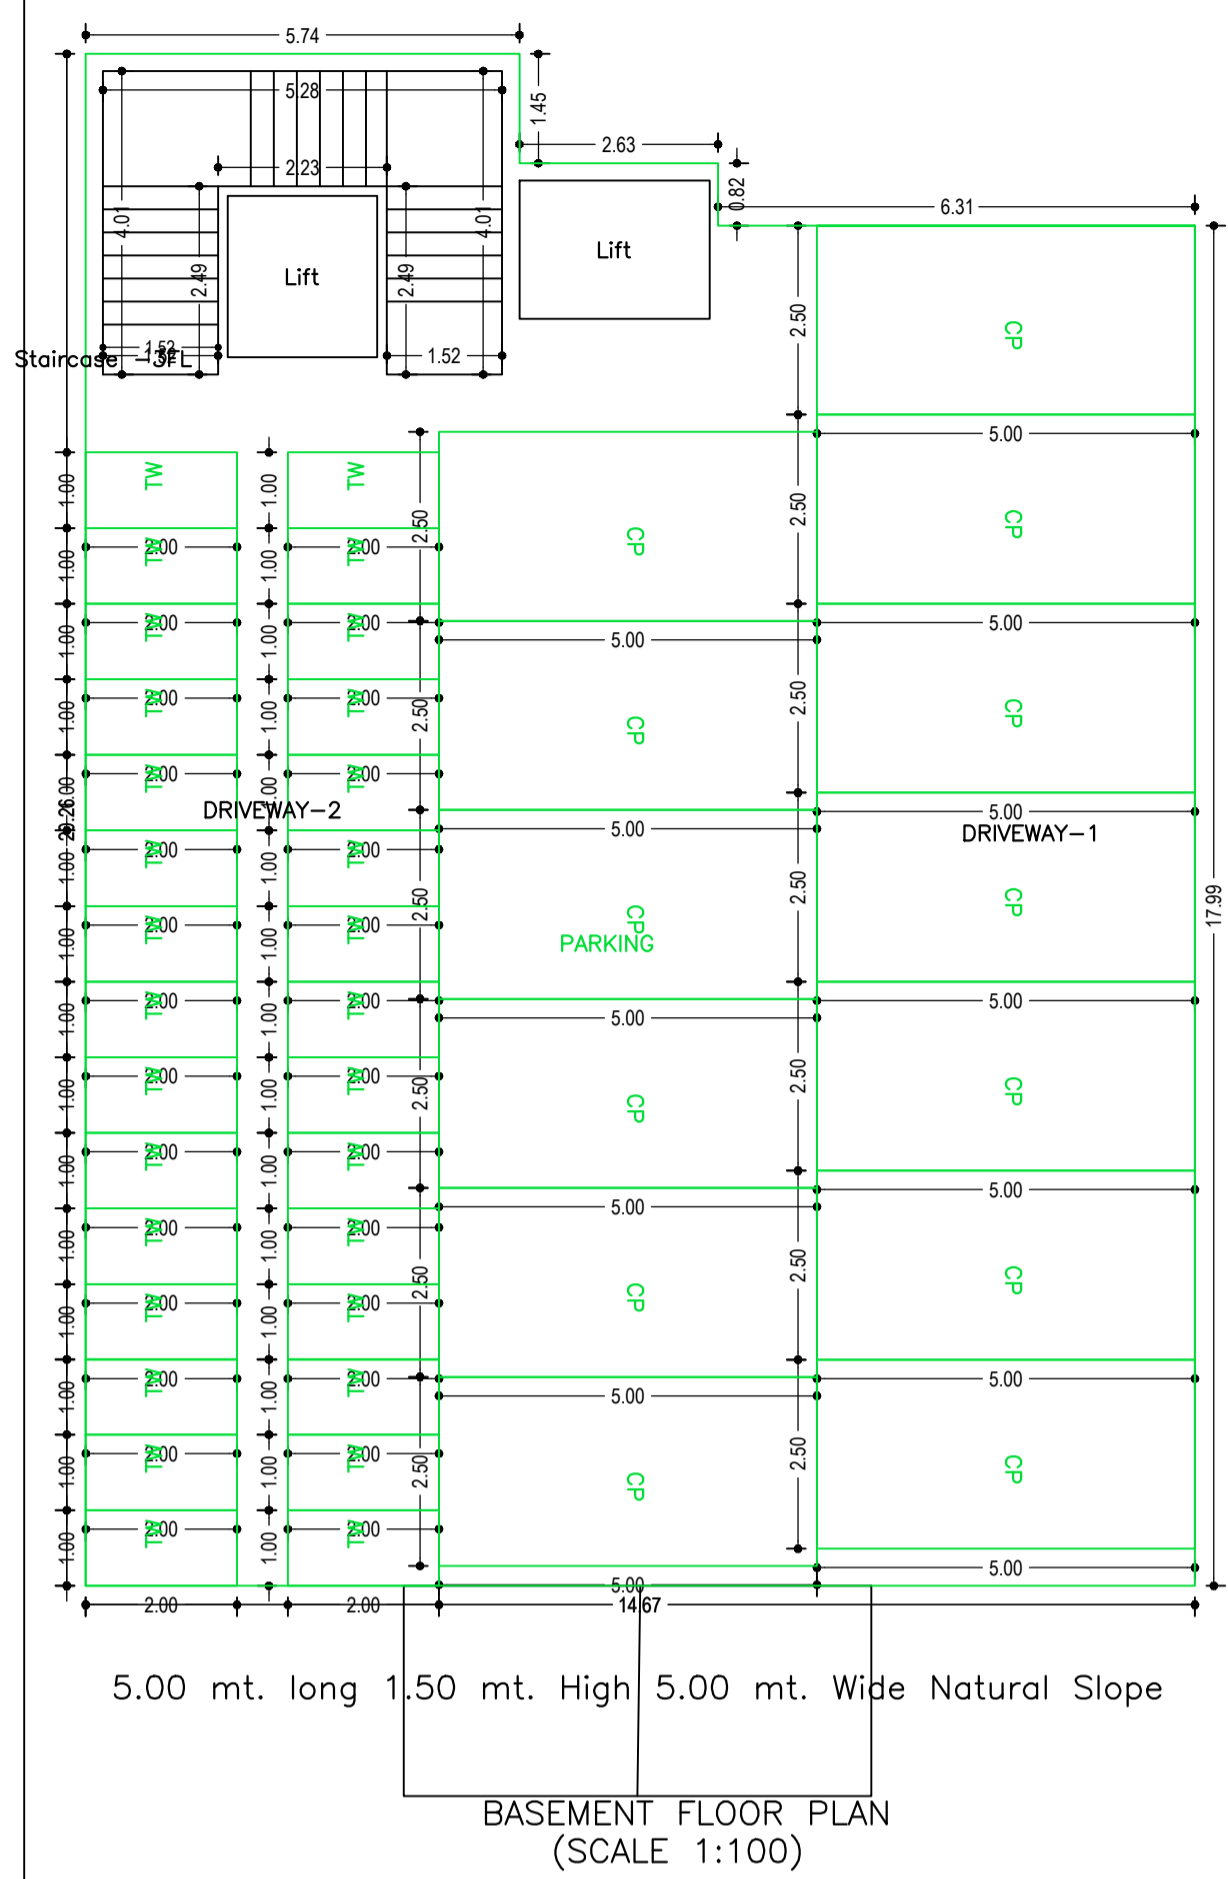

LTP NAME AND SIGNATURE	STRUCTURAL ENG'S NAME AND SIGNATURE	BUILDER NAME AND SIGNATURE	DIGITAL SIGNATURE
Lalan Prasad Singh DMC/ENG/0012/2019			