

# Site Inspection

Date: 51 / 08 / 2024

1	File No.	DmC/BP/0230/W30/2024
2	Owner Name	Chunnu Kumar
3	LTP	Abhishek Kumar

## 4 Schedule of Boundaries

East	Road Pce 3.00 mts
West	other plot
North	other plot
South	other plot


Plot Address	
--------------	--

Mouza: Pathorkulli-46

Khata: NEW-80, old-30

Plot: New-6/1201, old-07

Area: 140.75 m<sup>2</sup>

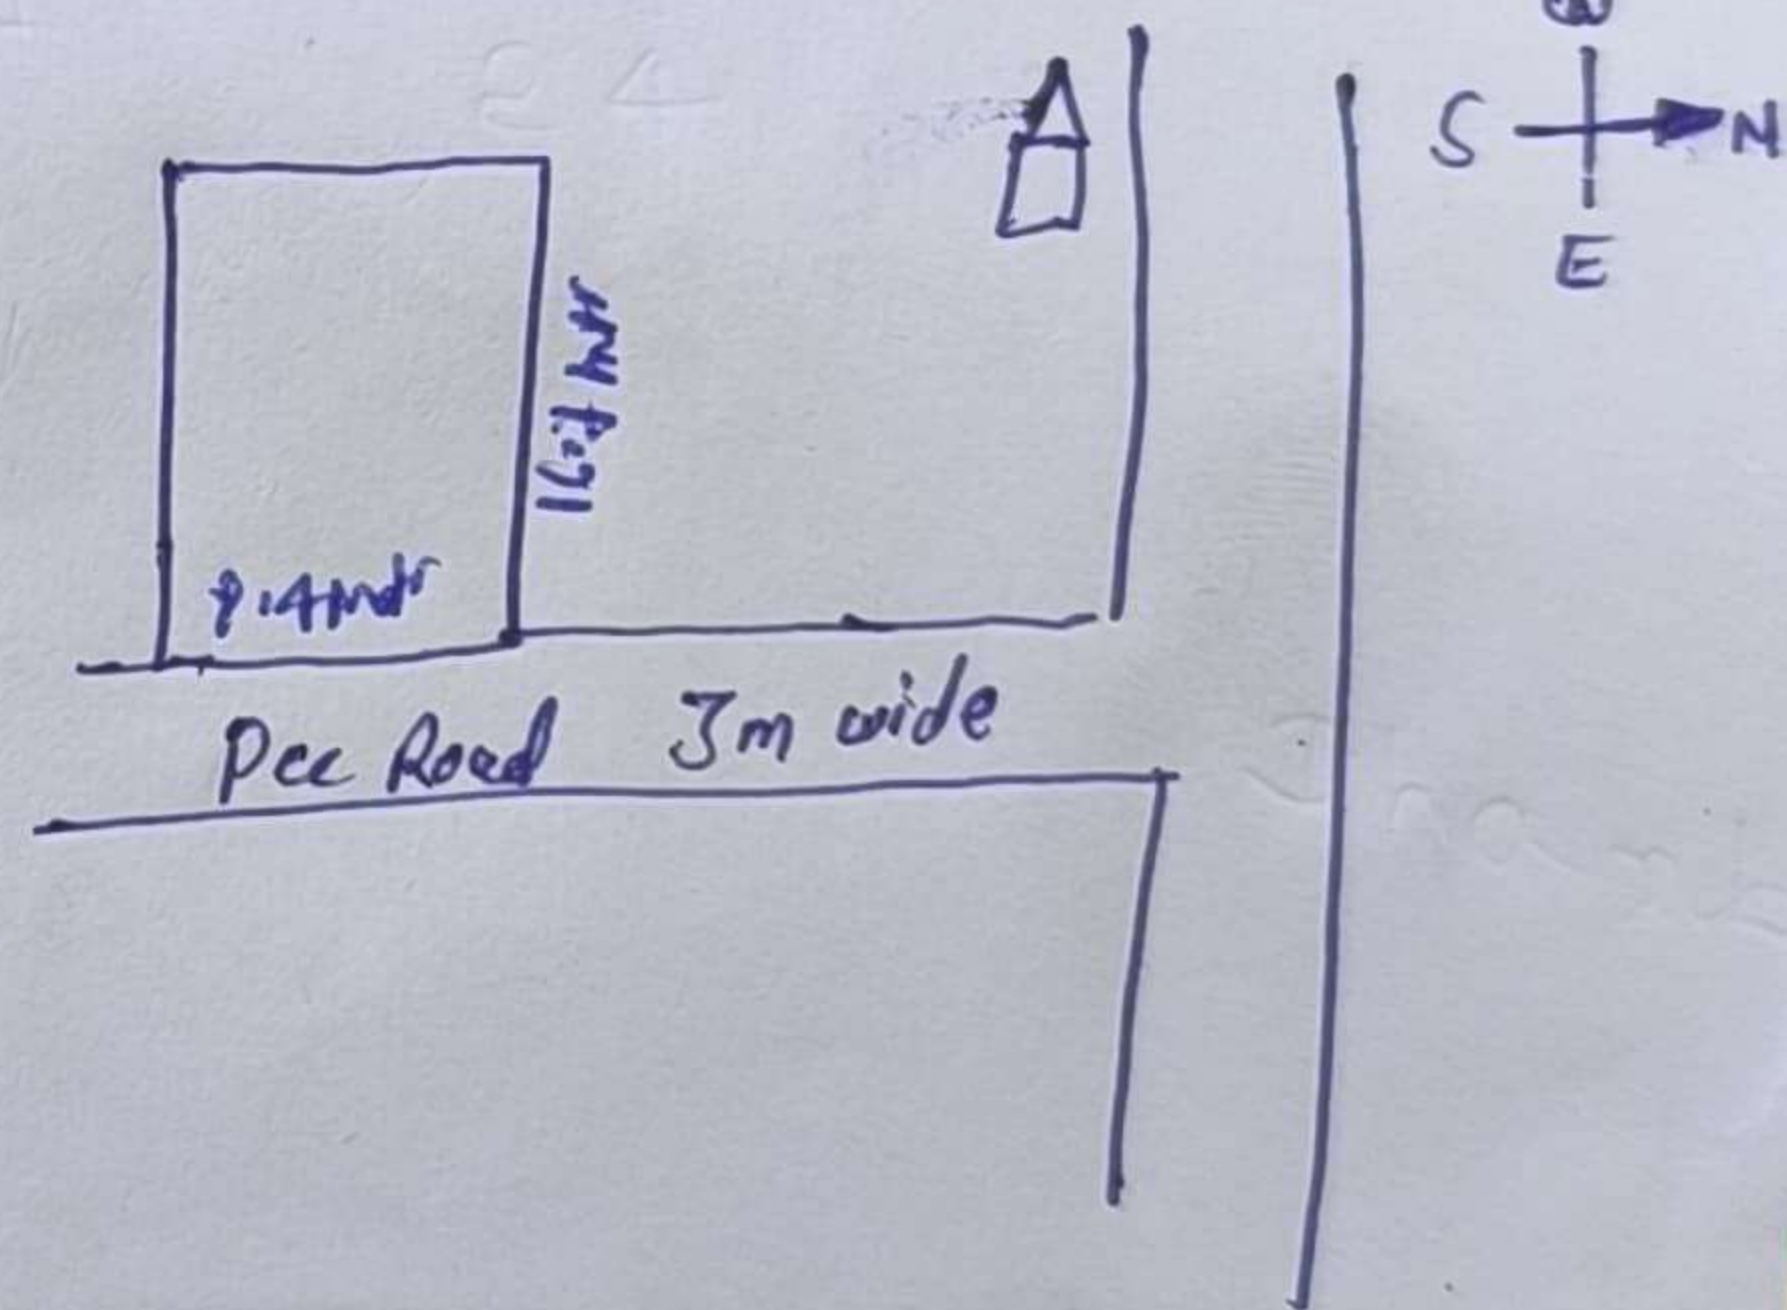

## Site Inspection as per Site visit

Road width & Road type: 3mts Pce Concrete Road

Electric: YES

Drain: NO

Bore: NO

Landmark: Near Kali mandir

The above mentioned information about the plot is true and Site shown to JE is same for which I had applied for Map approval

*(Handwritten signature of land owner)*

(Signature of Land owner)

*(Handwritten signature of LTP staff)*

(Sign of LTP/ LTP staff)