




PRINT THE PROPOSED HOSPITAL BUILDING 84x110 FLOOR

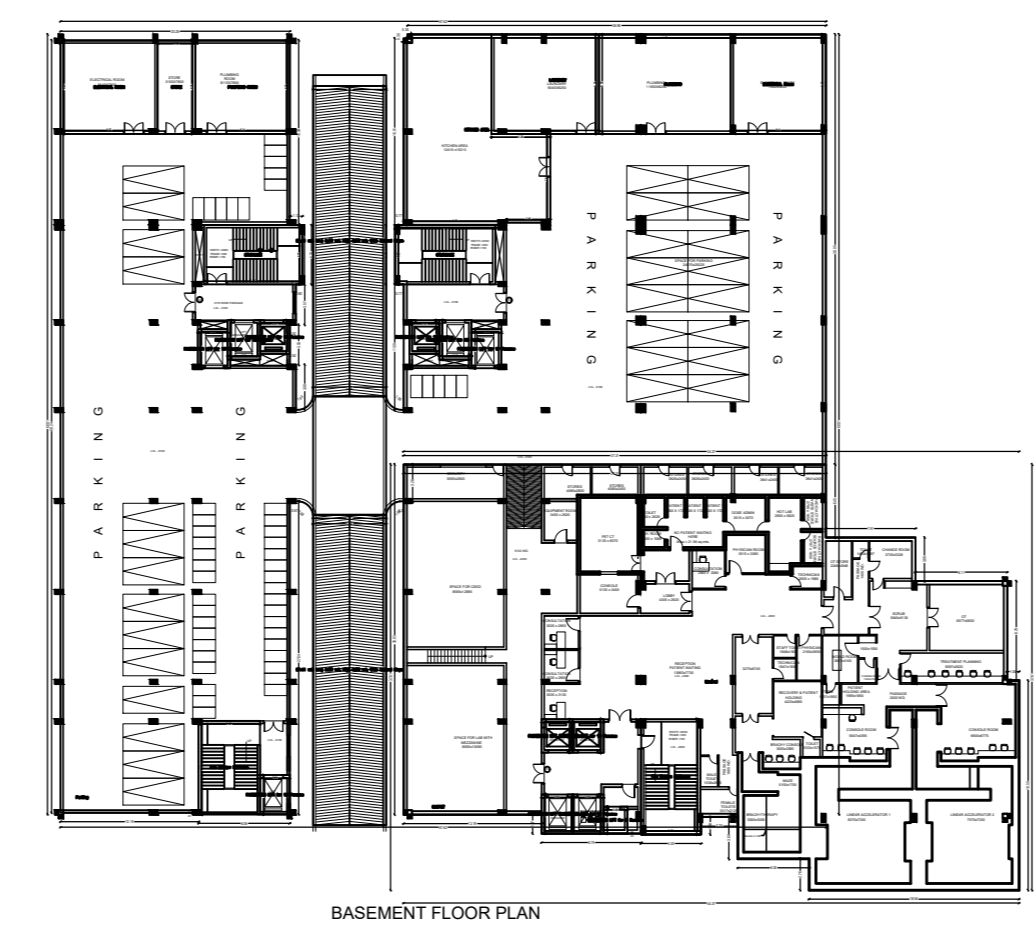


BASEMENT FLOOR PLAN

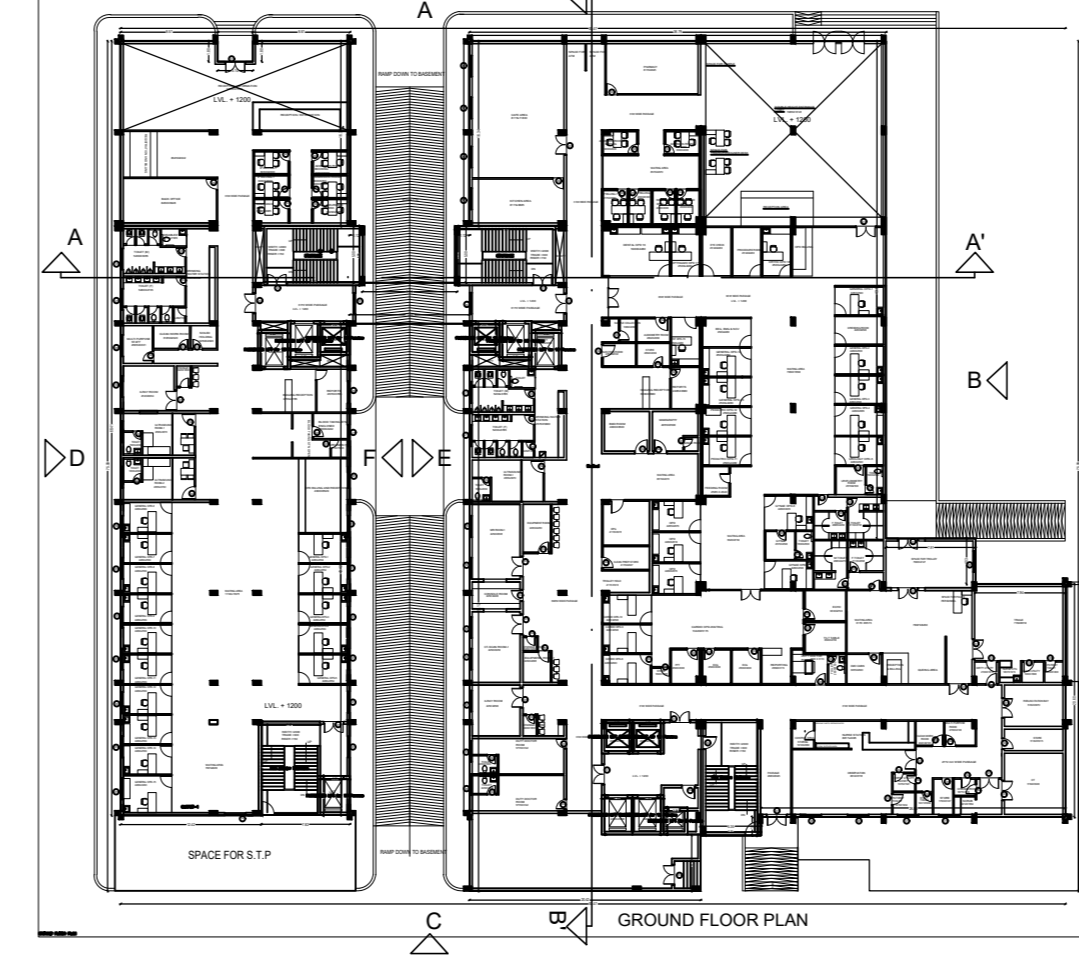

GROUND FLOOR PLAN

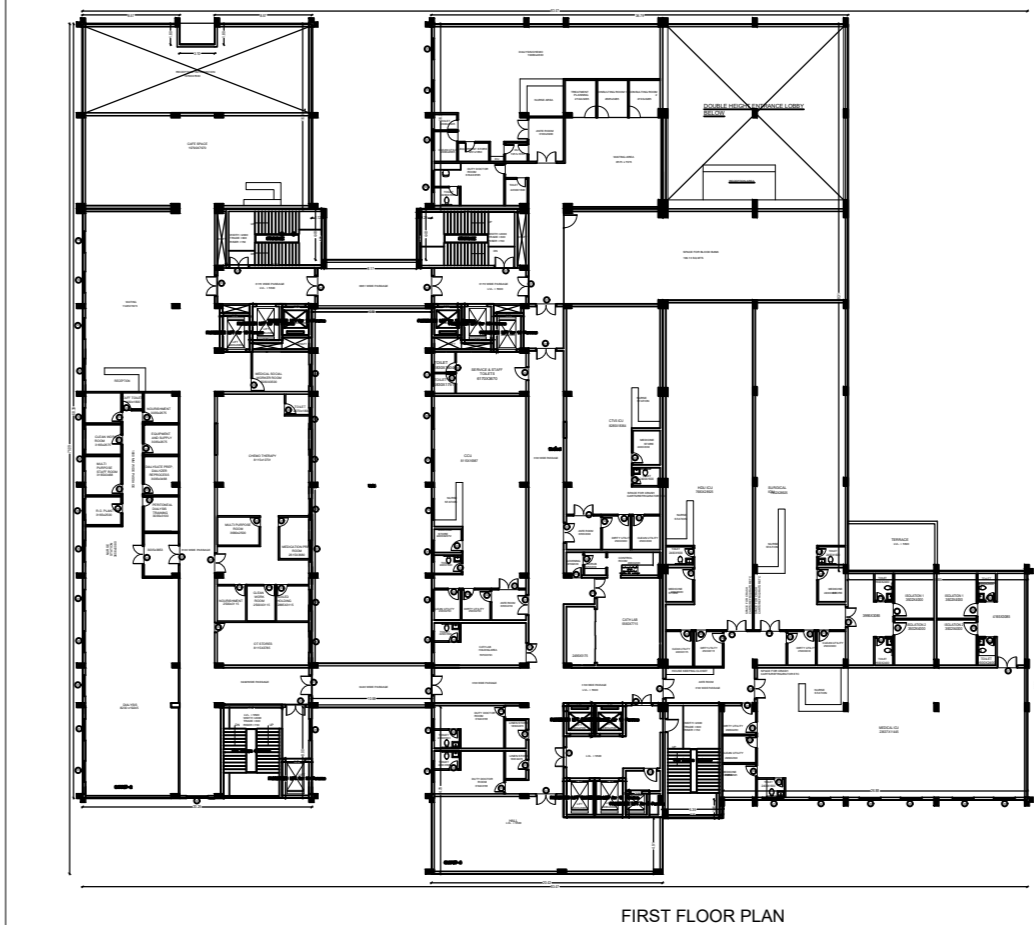

FIRST FLOOR PLAN

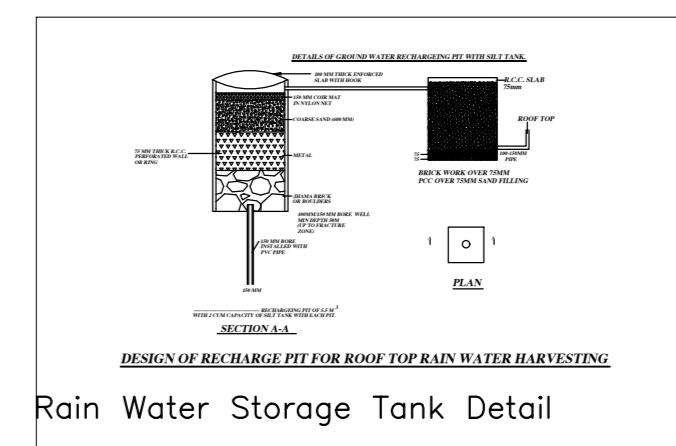


Rain Water Storage Tank Detail


Location Plan




SECOND FLOOR PLAN

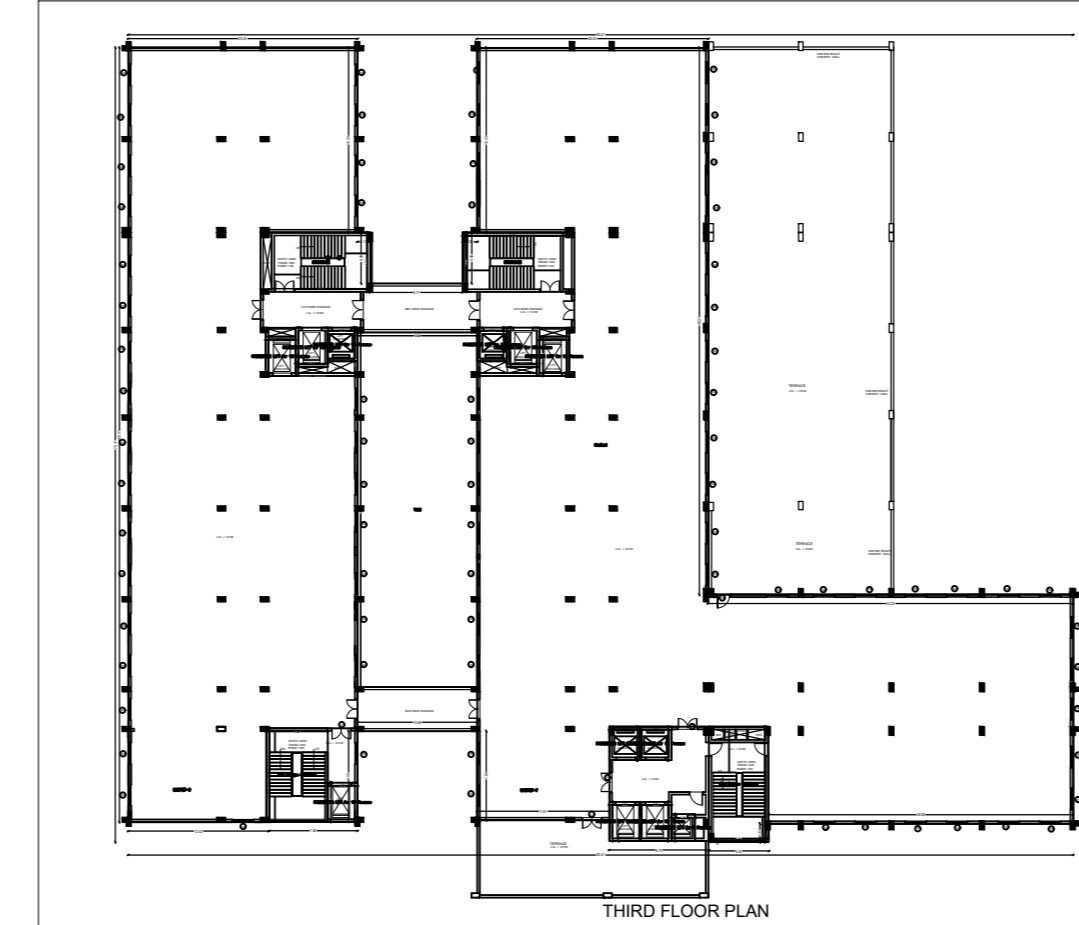


THIRD FLOOR PLAN

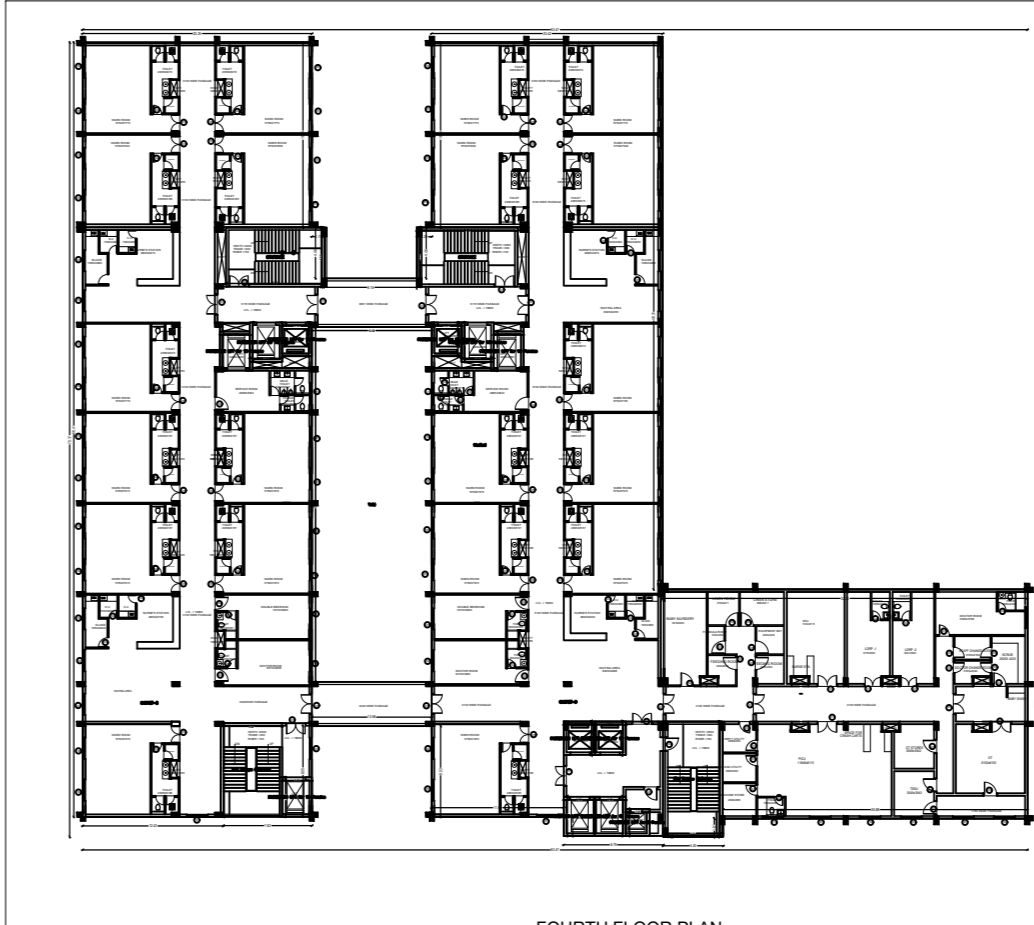

FOURTH FLOOR PLAN

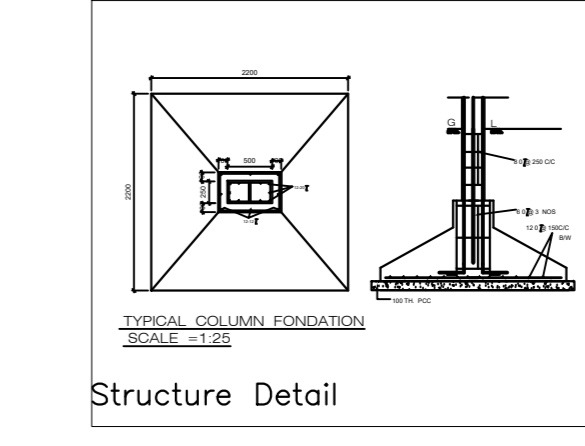


Structure Detail

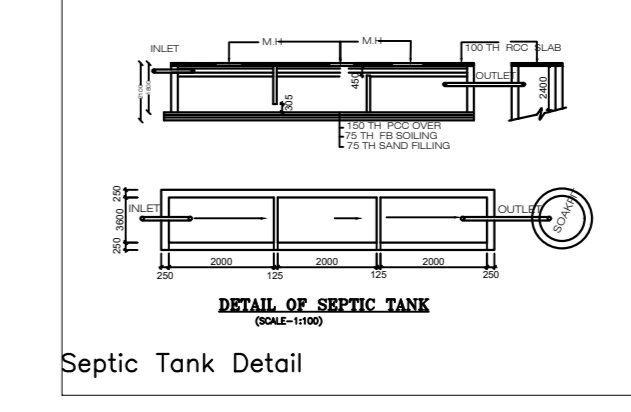


Detail of SEPTIC TANK


Septic Tank Detail

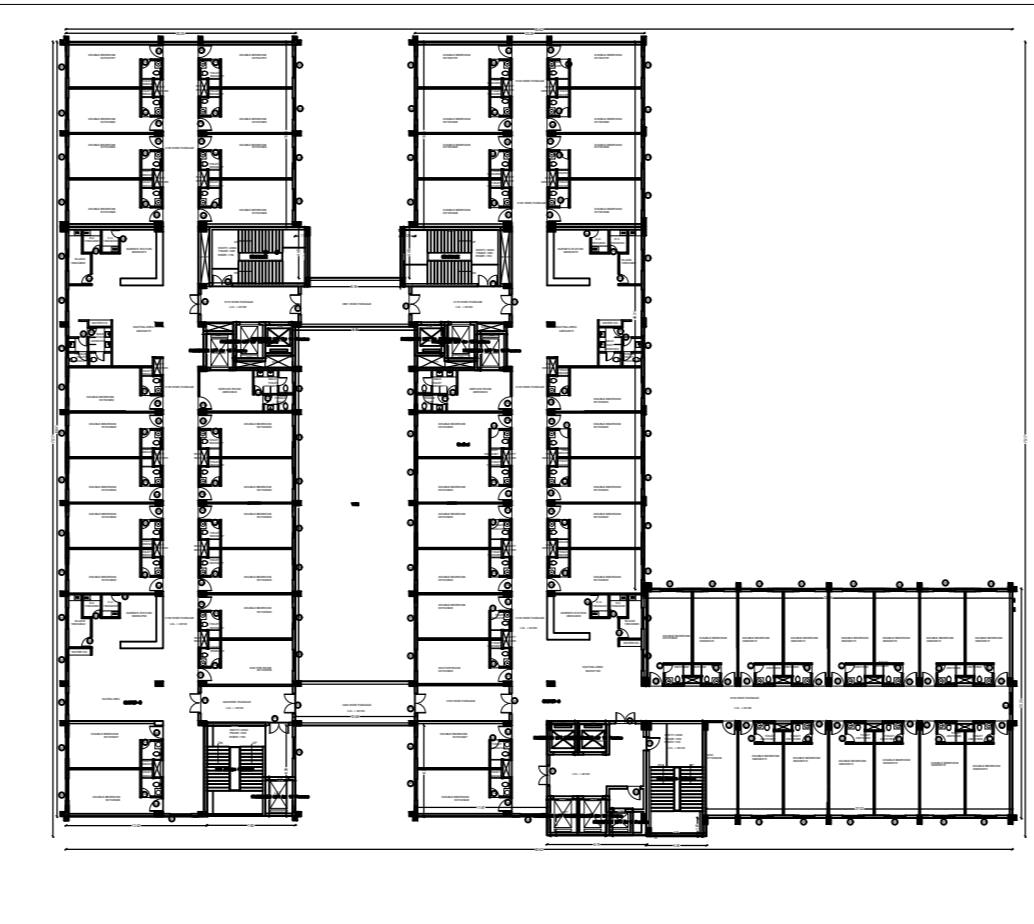


FIFTH TO SEVENTH FLOOR PLAN

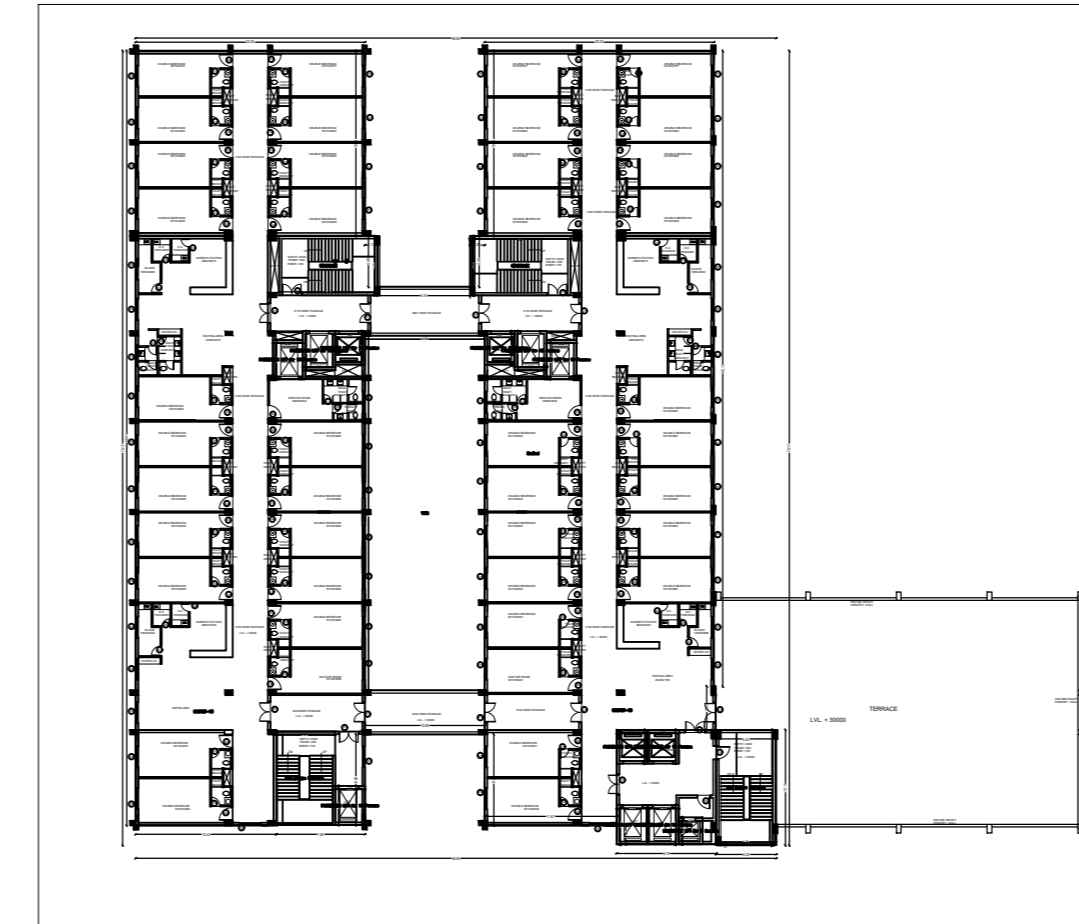


EIGHTH FLOOR PLAN

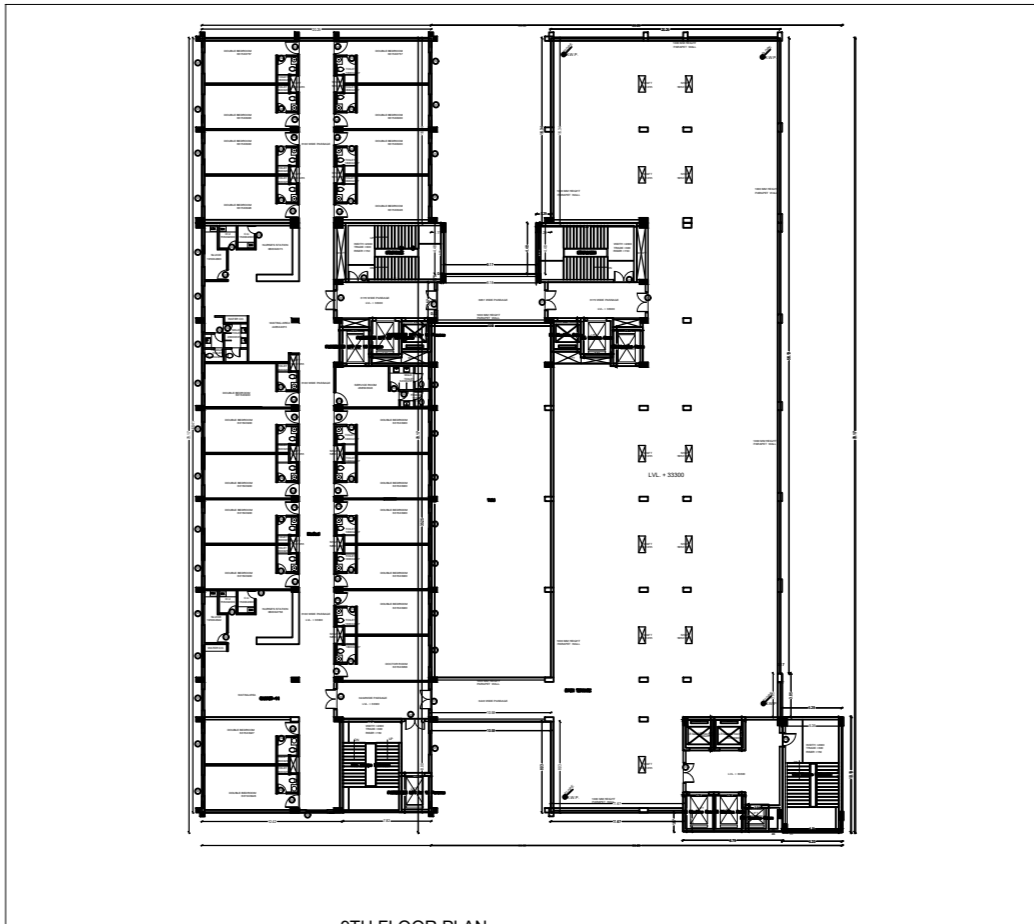


NINTH FLOOR PLAN

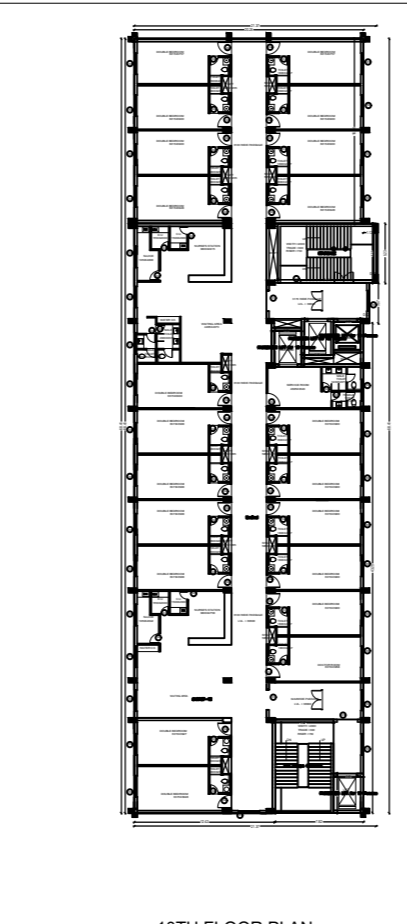

TENTH FLOOR PLAN

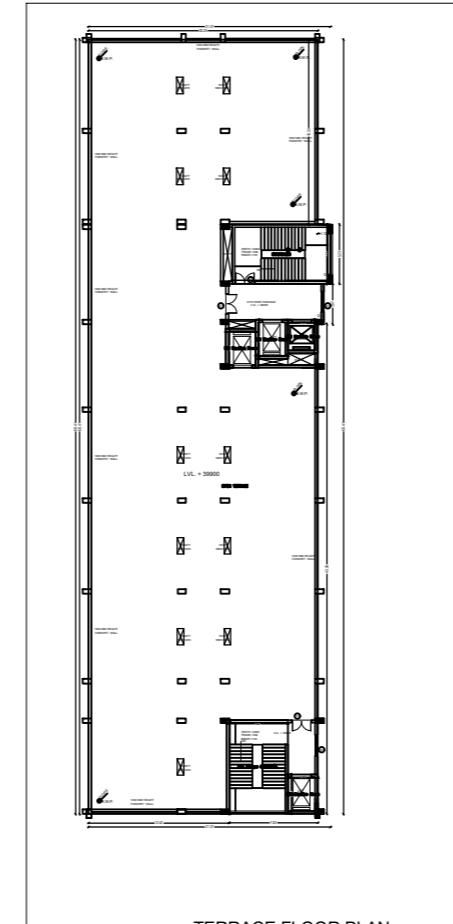


TERRACE FLOOR PLAN

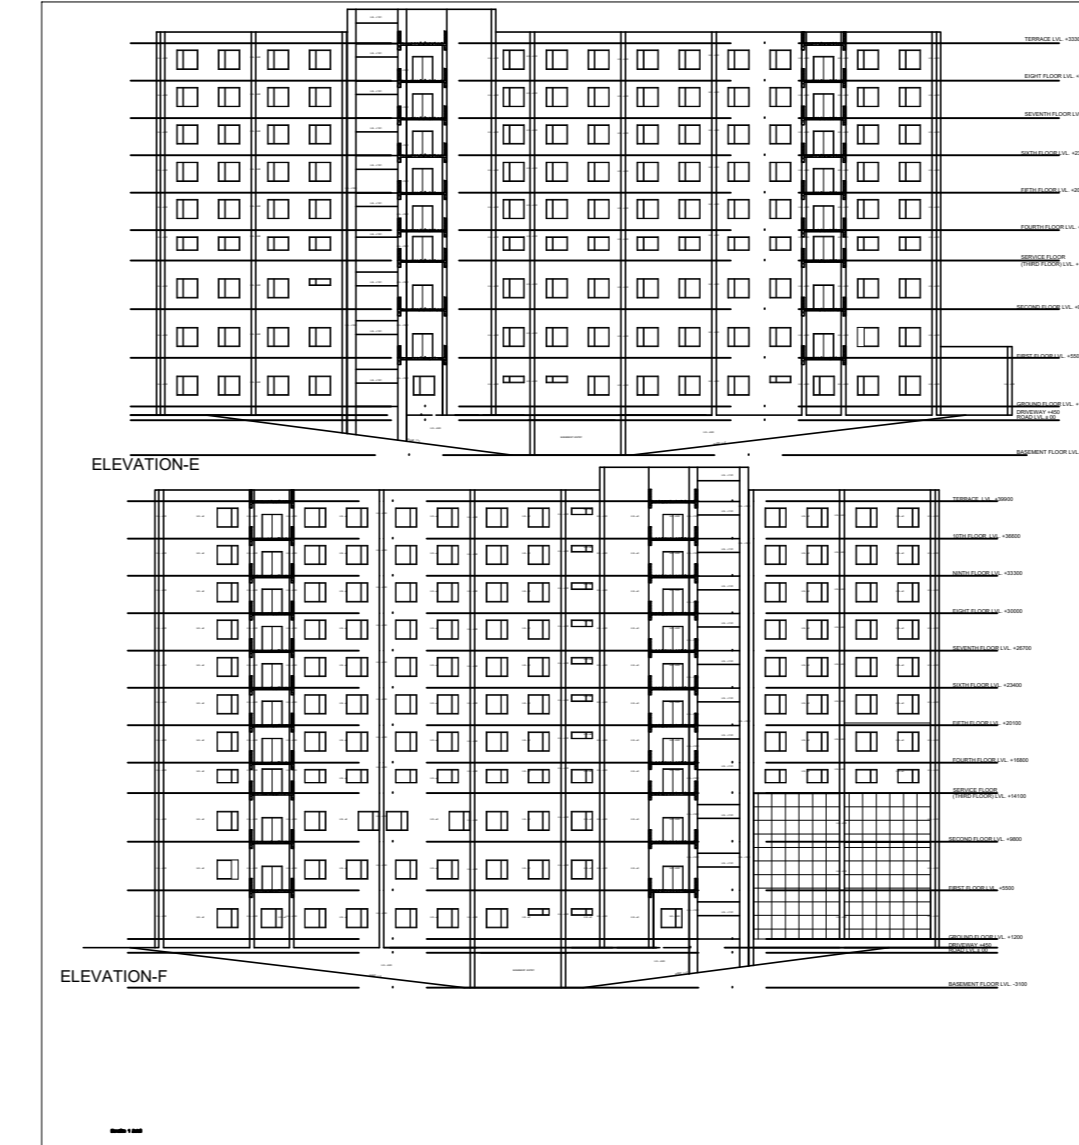


ELEVATIONS

ELEVATIONS

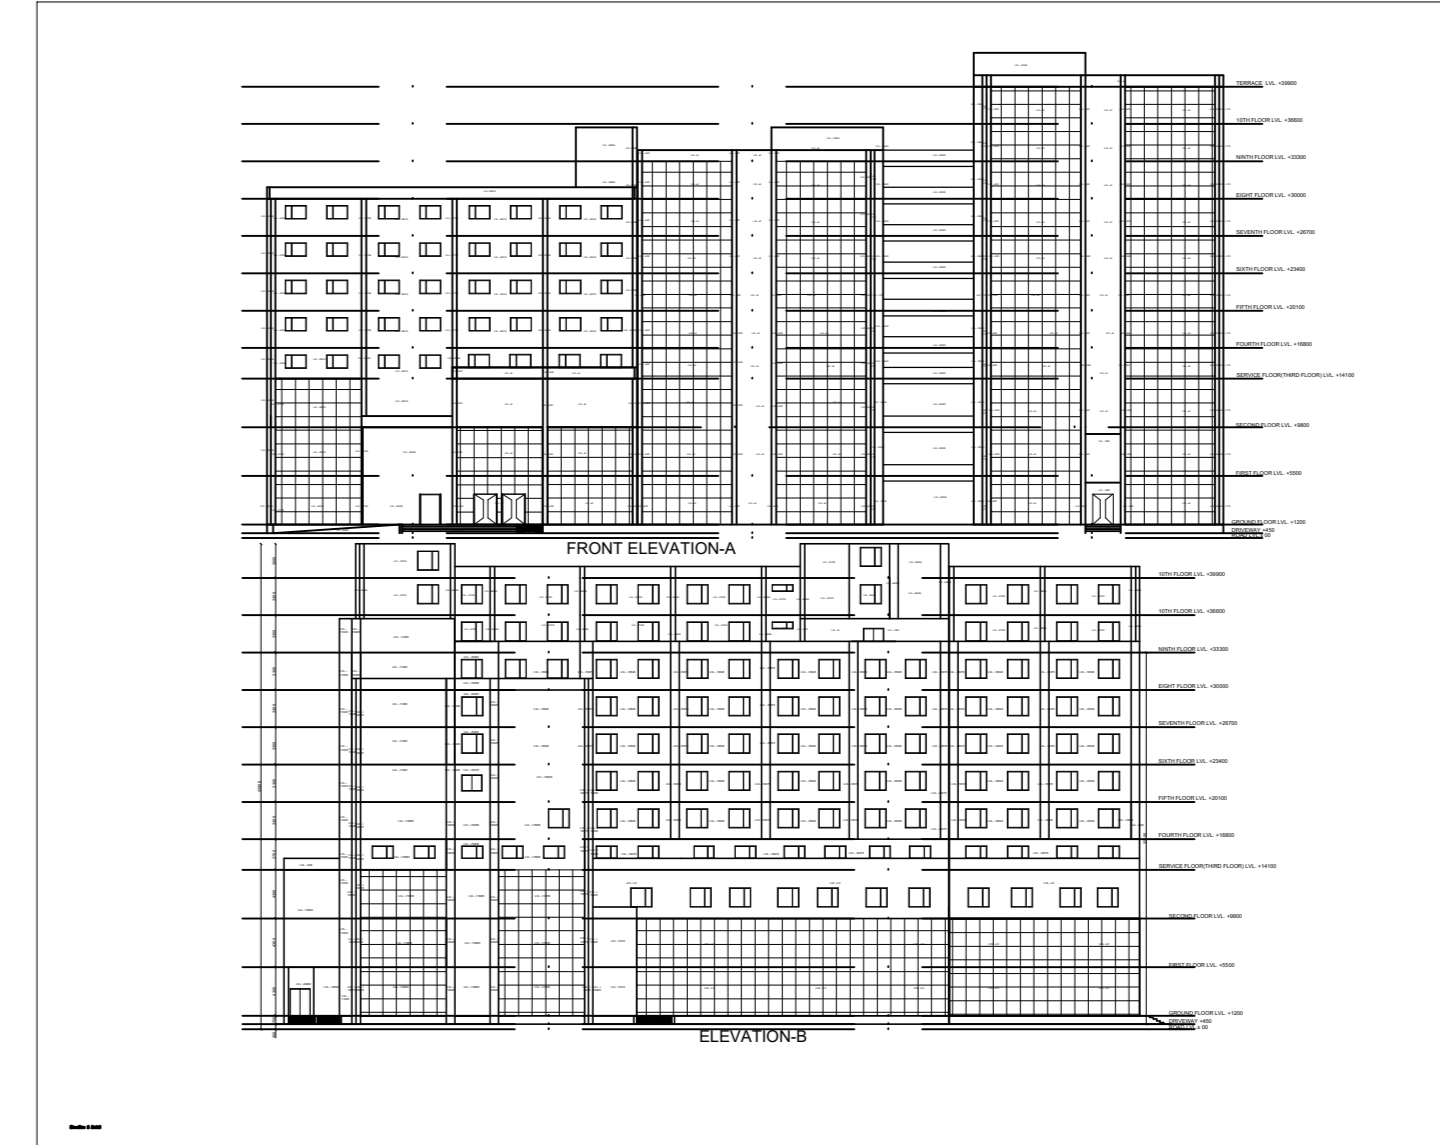


FRONT ELEVATION A

ELEVATIONS

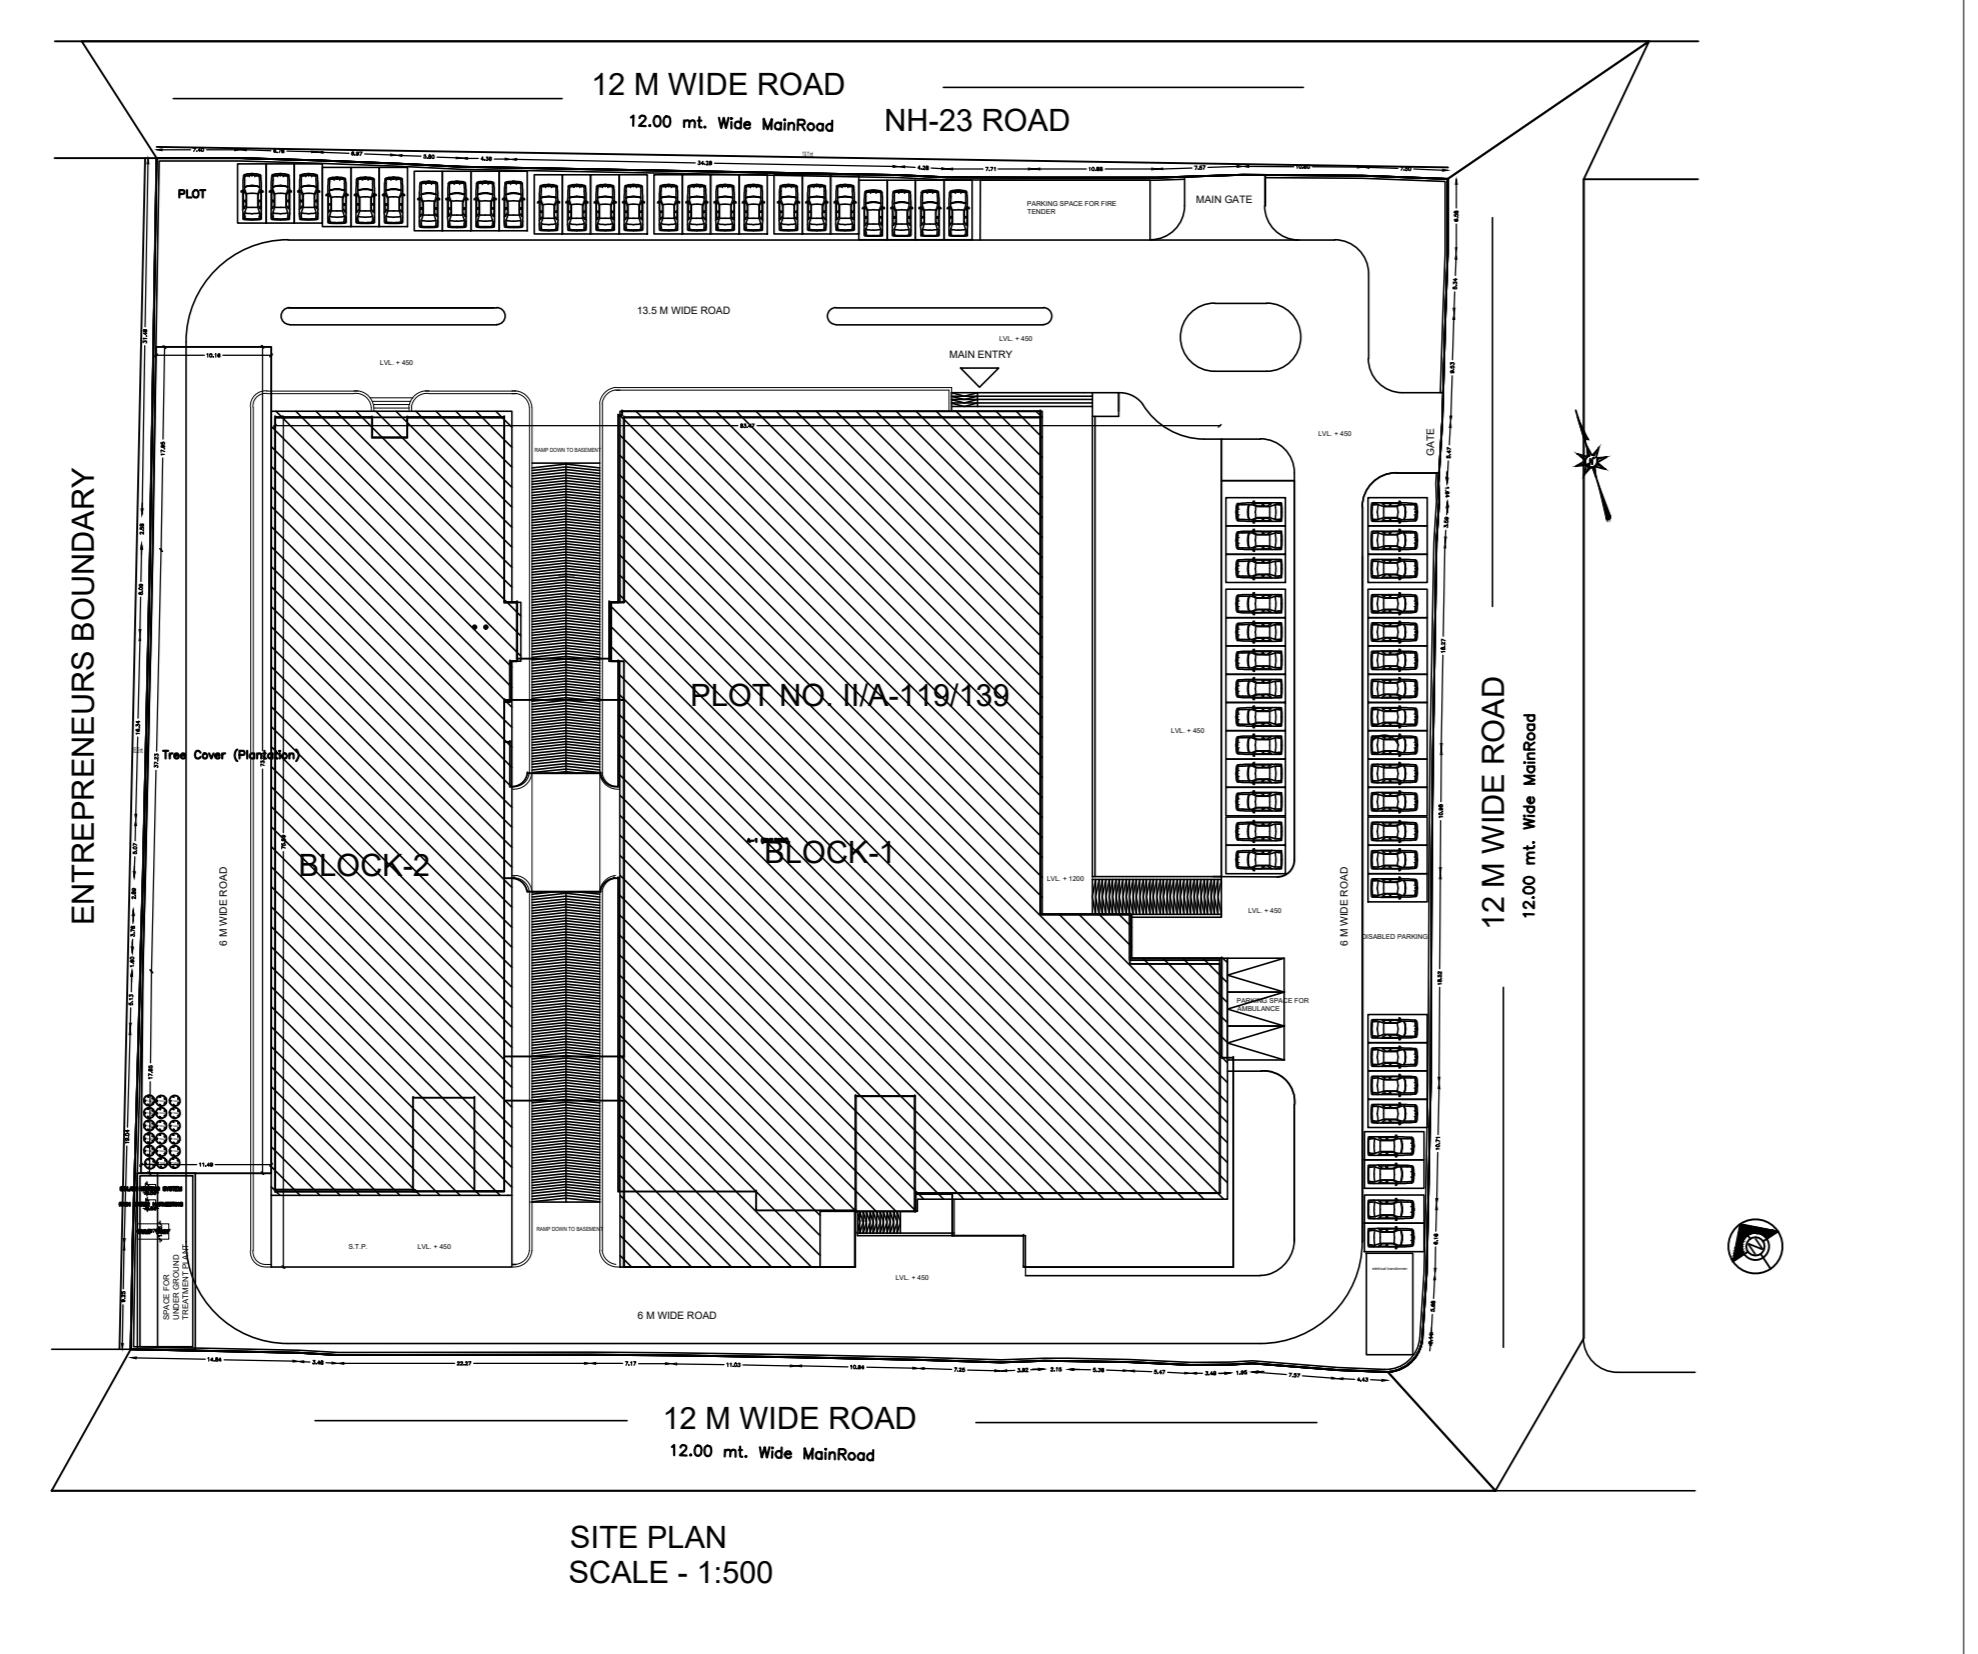

SITE PLAN SCALE - 1:500

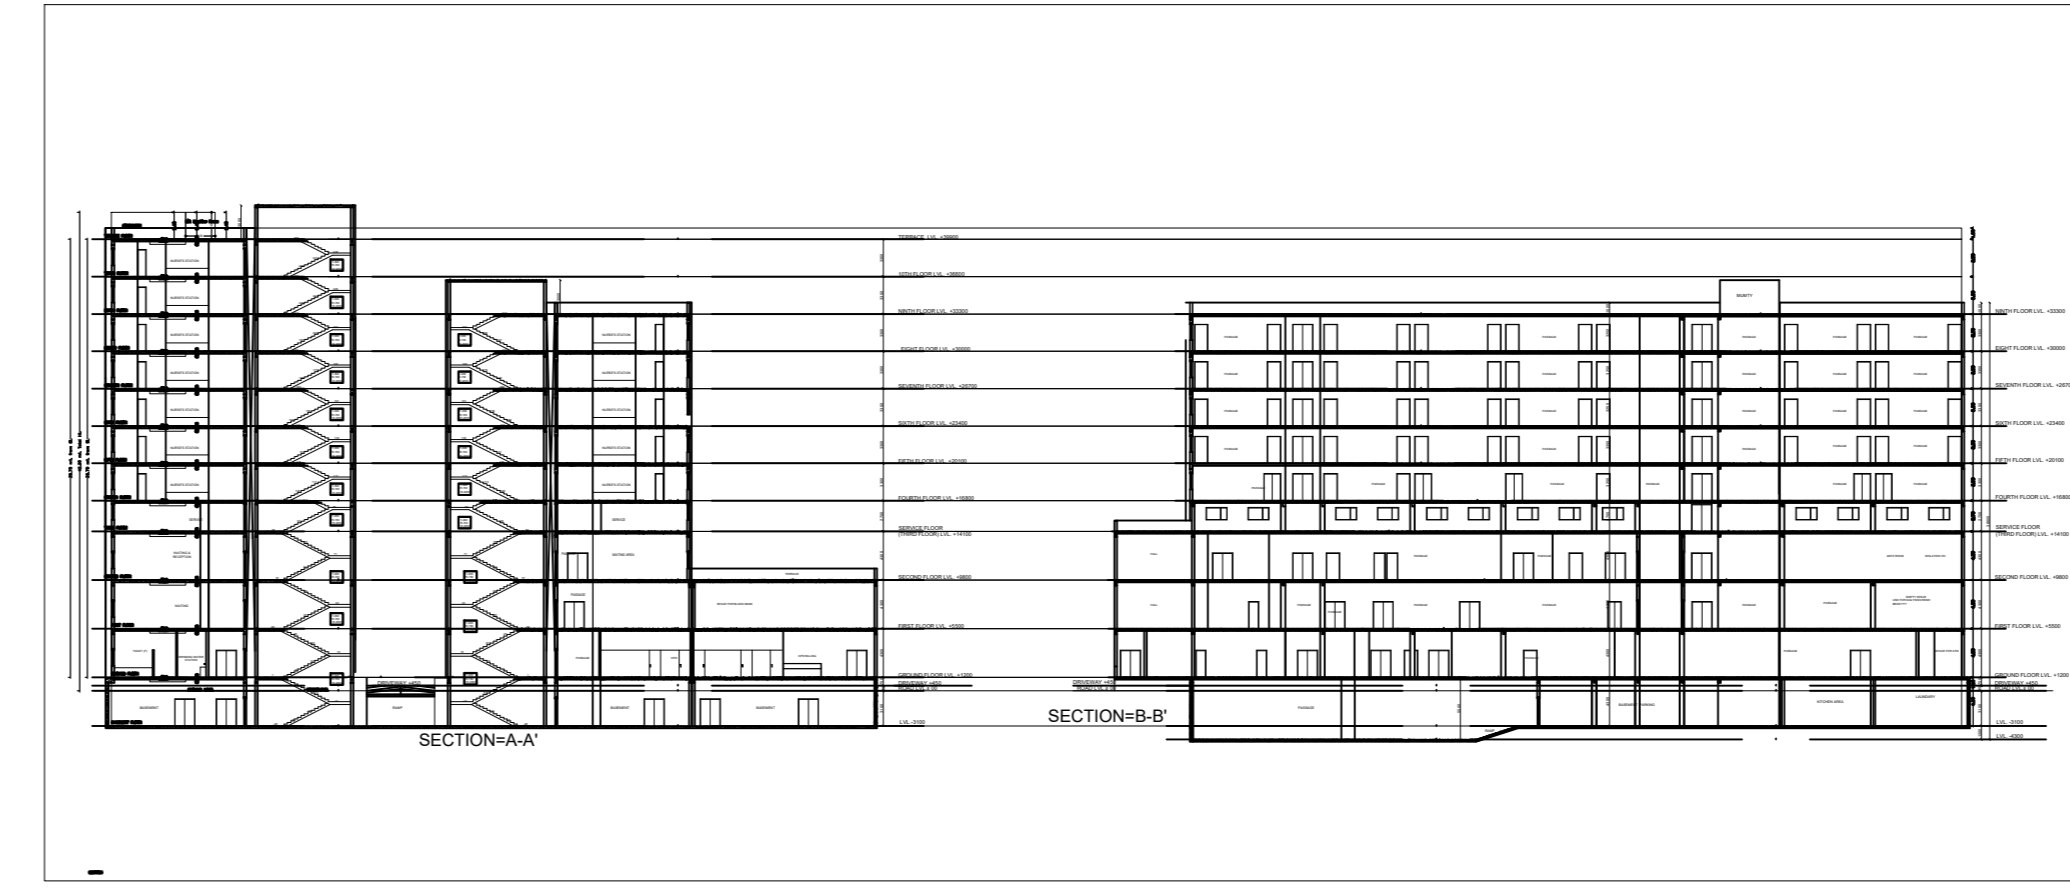

SECTION A

SECTION B



ELEVATION C