


Project Title :PROPOSED COMM. BUILDING

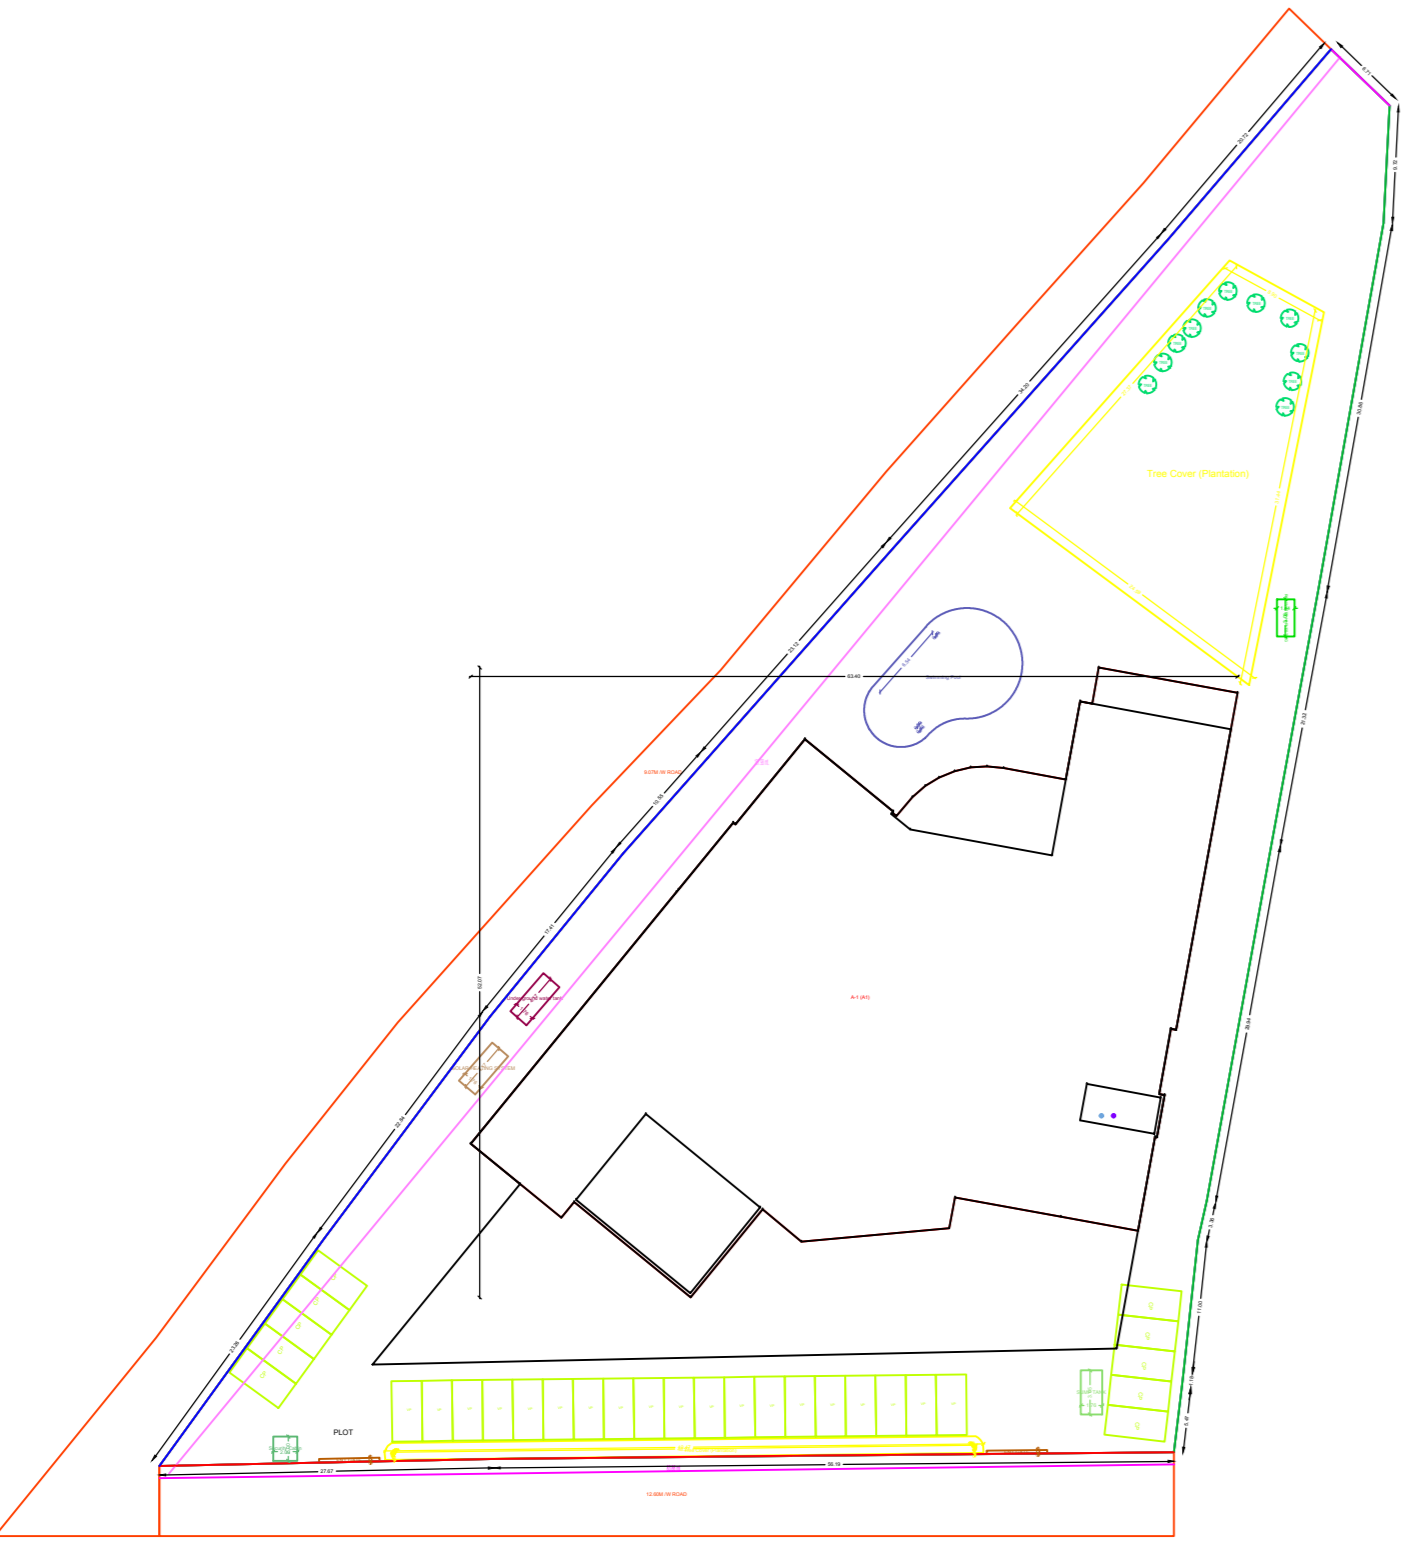

SITE PLAN

