


Proposed Basic Information	
Proposed File No.	JAC/MRP/0003/019
Owner Name	Van Kumar Gupta
Area No.	73,27,51,51,52,53,54,55,56,57,58,59,60,61,62,63,64,65,66,67,68,69,70,71,72,73,74,75,76,77,78,79,80,81,82,83,84,85,86,87,88,89,90,91,92,93,94,95,96,97,98,99,100
Plot No.	2A
Village Name	Daring Chakra
Use	Industrial
Structure	Industrial Building

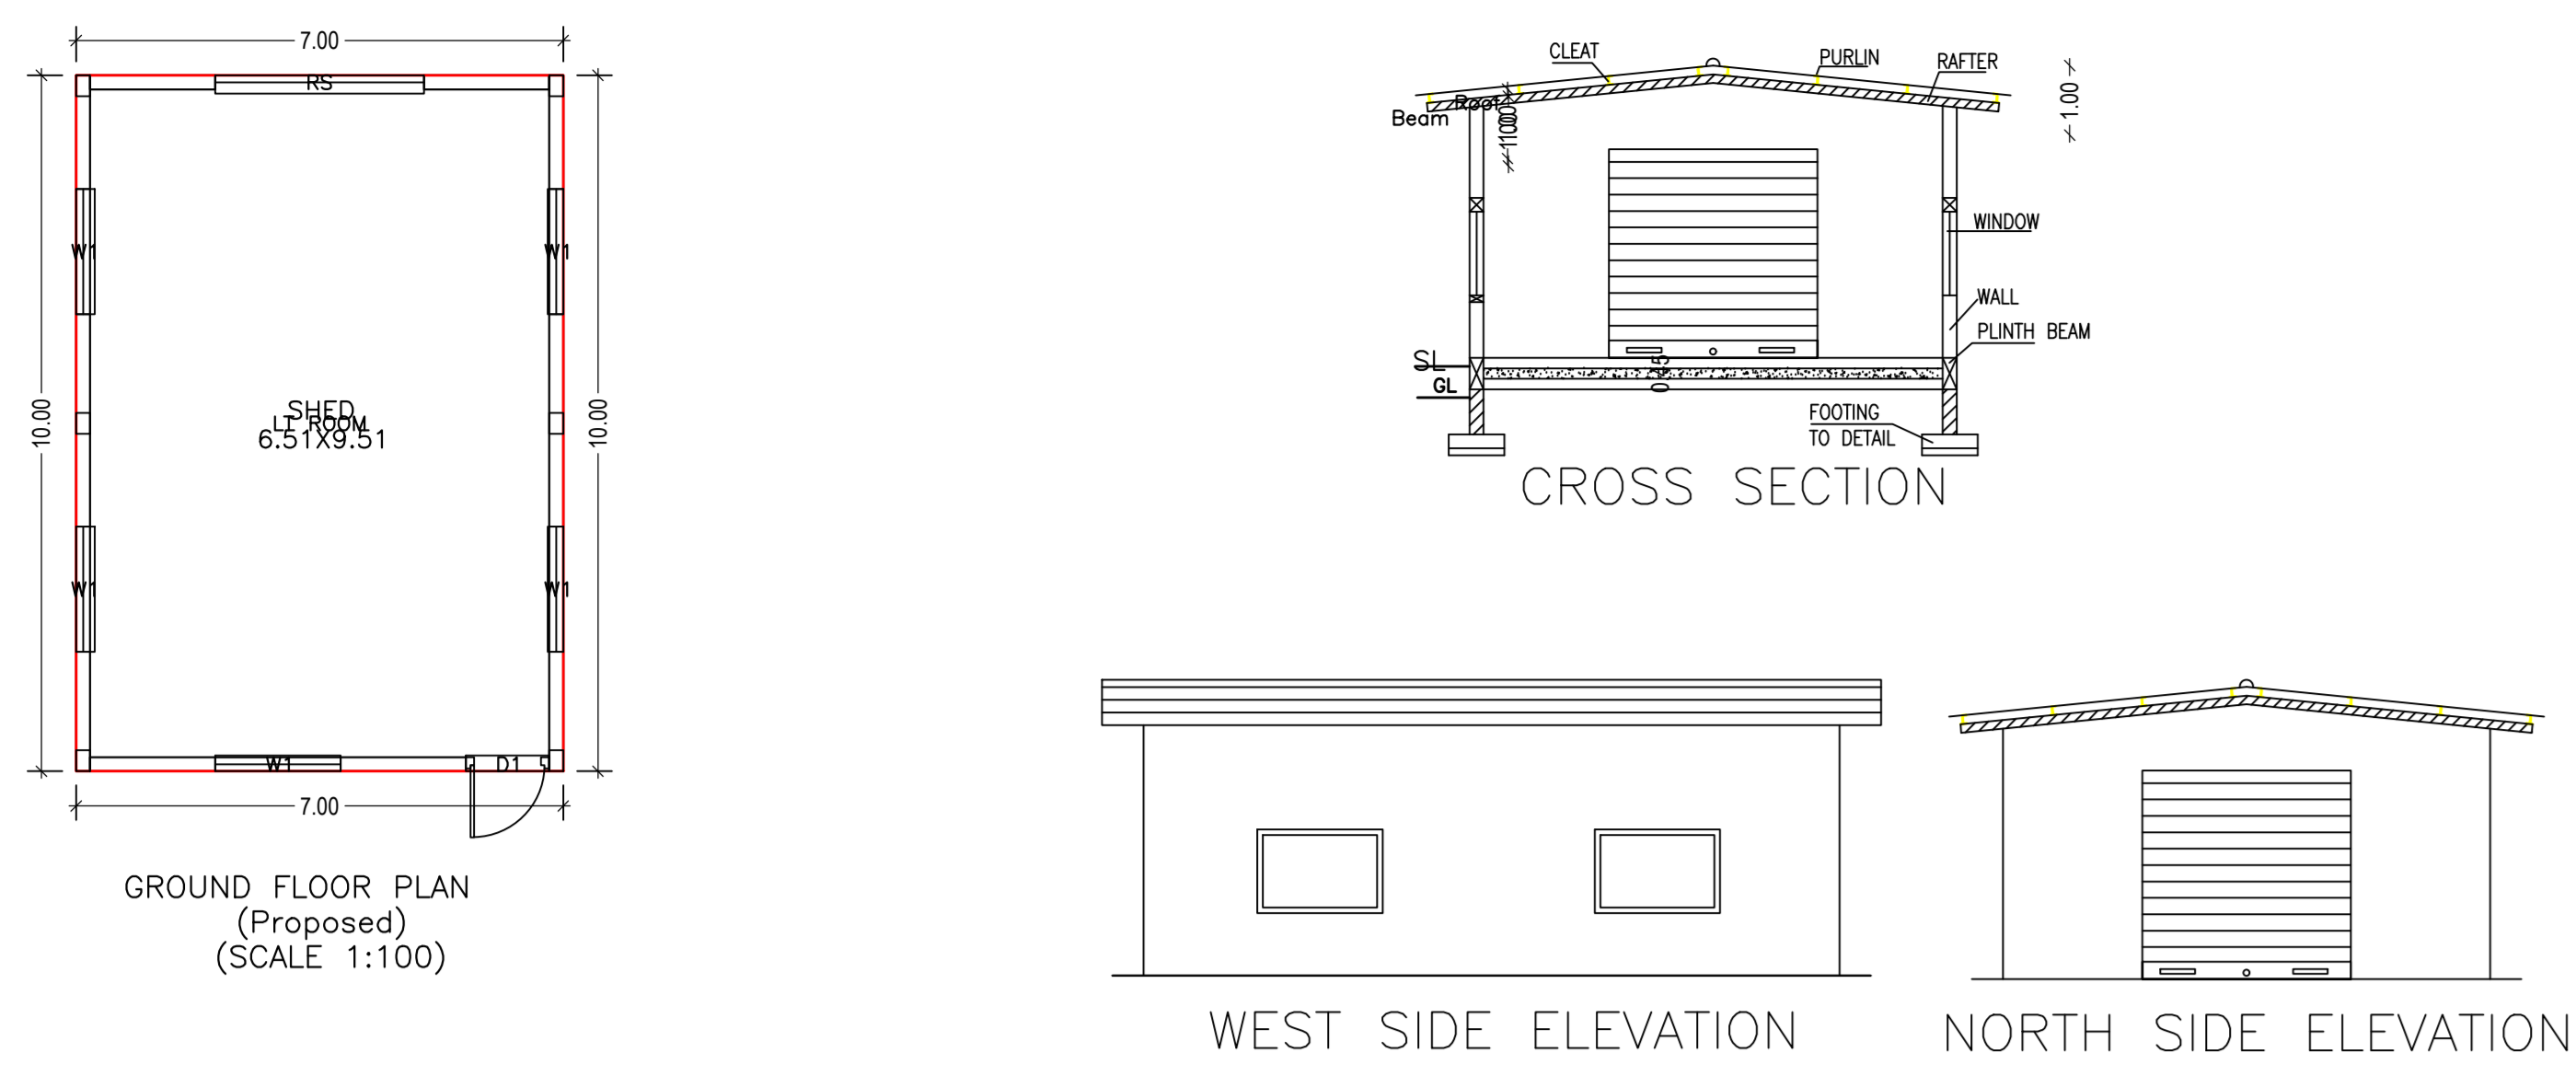

Building A10 (LT ROOM)


Floor Name	Total Built Up Area (Sq.M)	Proposed FAR Area (Sq.M)	Total FAR Area (Sq.M)	Total Covered Area (Sq.M)	Total (No.)
Ground Floor	70.00	70.00	70.00	70.00	01
Total	70.00	70.00	70.00	70.00	01

SCHEDULE OF DOOR:

BUILDING NAME	NAME	LENGTH	HEIGHT	NO.
A10 LT ROOM	DOOR	1.20	2.10	04
A10 LT ROOM	DOOR	1.20	2.10	01

SCHEDULE OF WINDOW/VENTILATION:

FLOOR	Name	UNIBUA Type	UNIBUA Area	Covert Area	No. of Rooms	No. of Treatment
GROUND FLOOR	OTHER	OTHER	70.00	62.00	1	1
Total	-	-	70.00	62.00	1	1

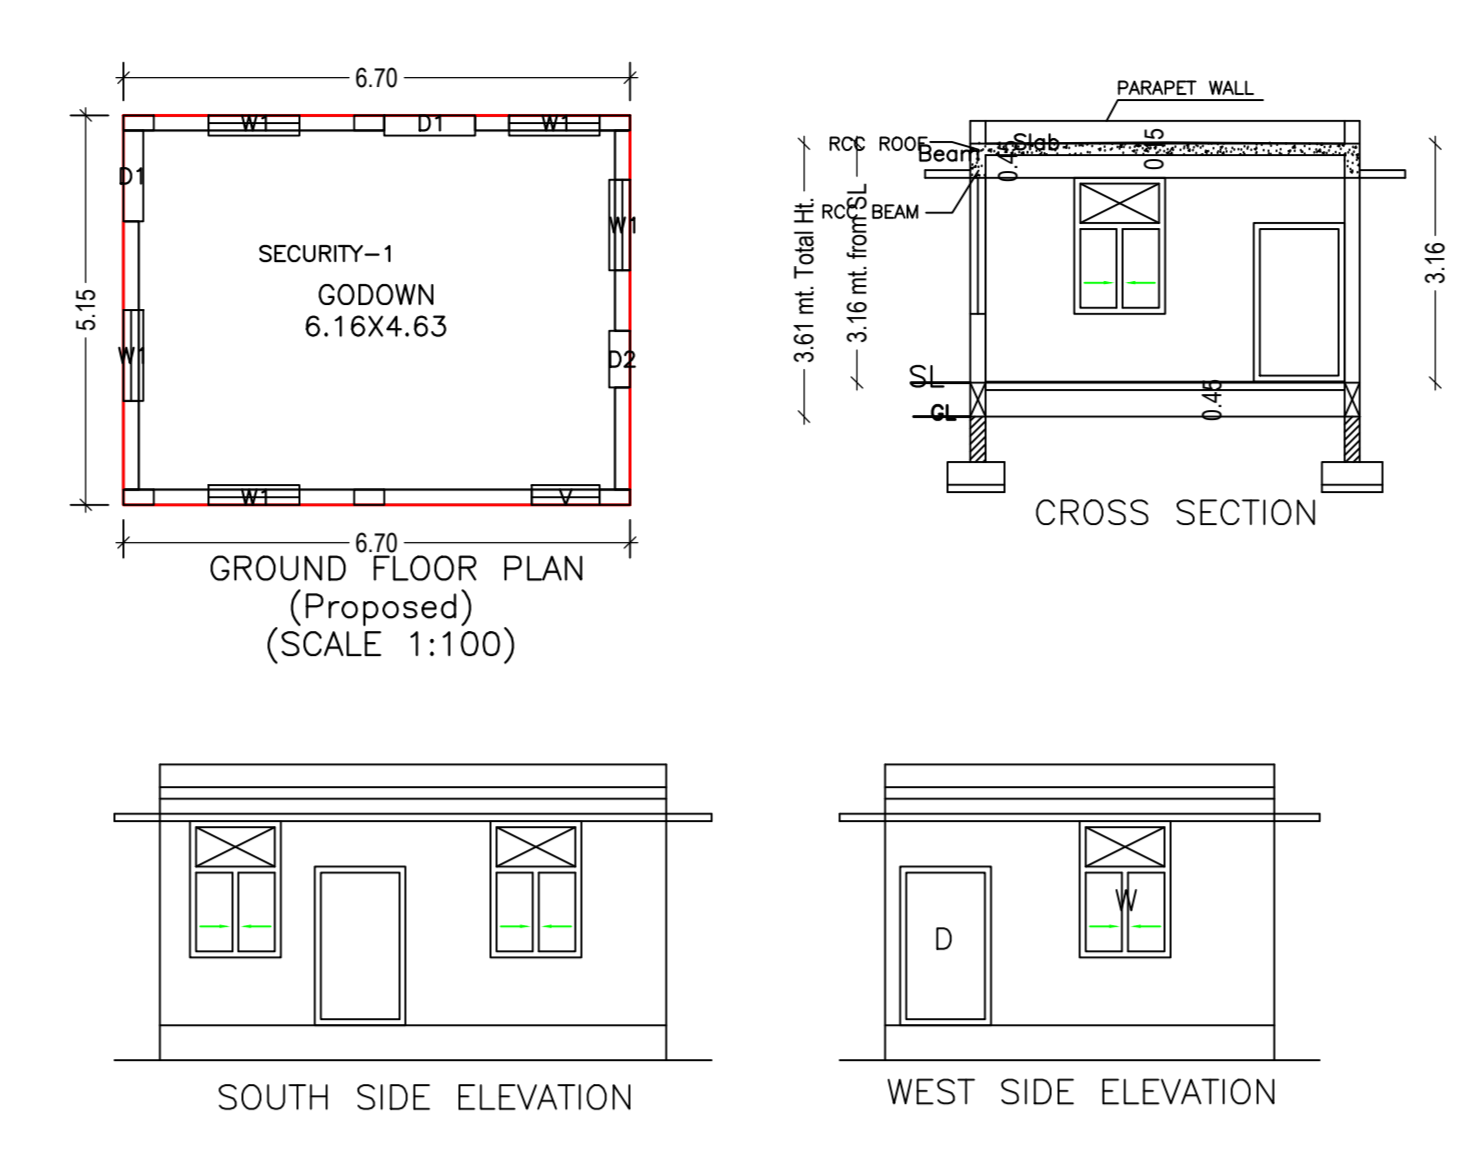

Building A2 (SECURITY)


Floor Name	Total Built Up Area (Sq.M)	Proposed FAR Area (Sq.M)	Total FAR Area (Sq.M)	Total Covered Area (Sq.M)	Total (No.)
Ground Floor	20.87	20.87	20.87	20.87	01
Total	20.87	20.87	20.87	20.87	01

SCHEDULE OF DOOR:

BUILDING NAME	NAME	LENGTH	HEIGHT	NO.
A2 SECURITY	DOOR	1.20	2.10	01
A2 SECURITY	DOOR	1.20	2.10	01

SCHEDULE OF WINDOW/VENTILATION:

FLOOR	Name	UNIBUA Type	UNIBUA Area	Covert Area	No. of Rooms	No. of Treatment
GROUND FLOOR	OTHER	OTHER	20.87	18.00	1	1
Total	-	-	20.87	18.00	1	1

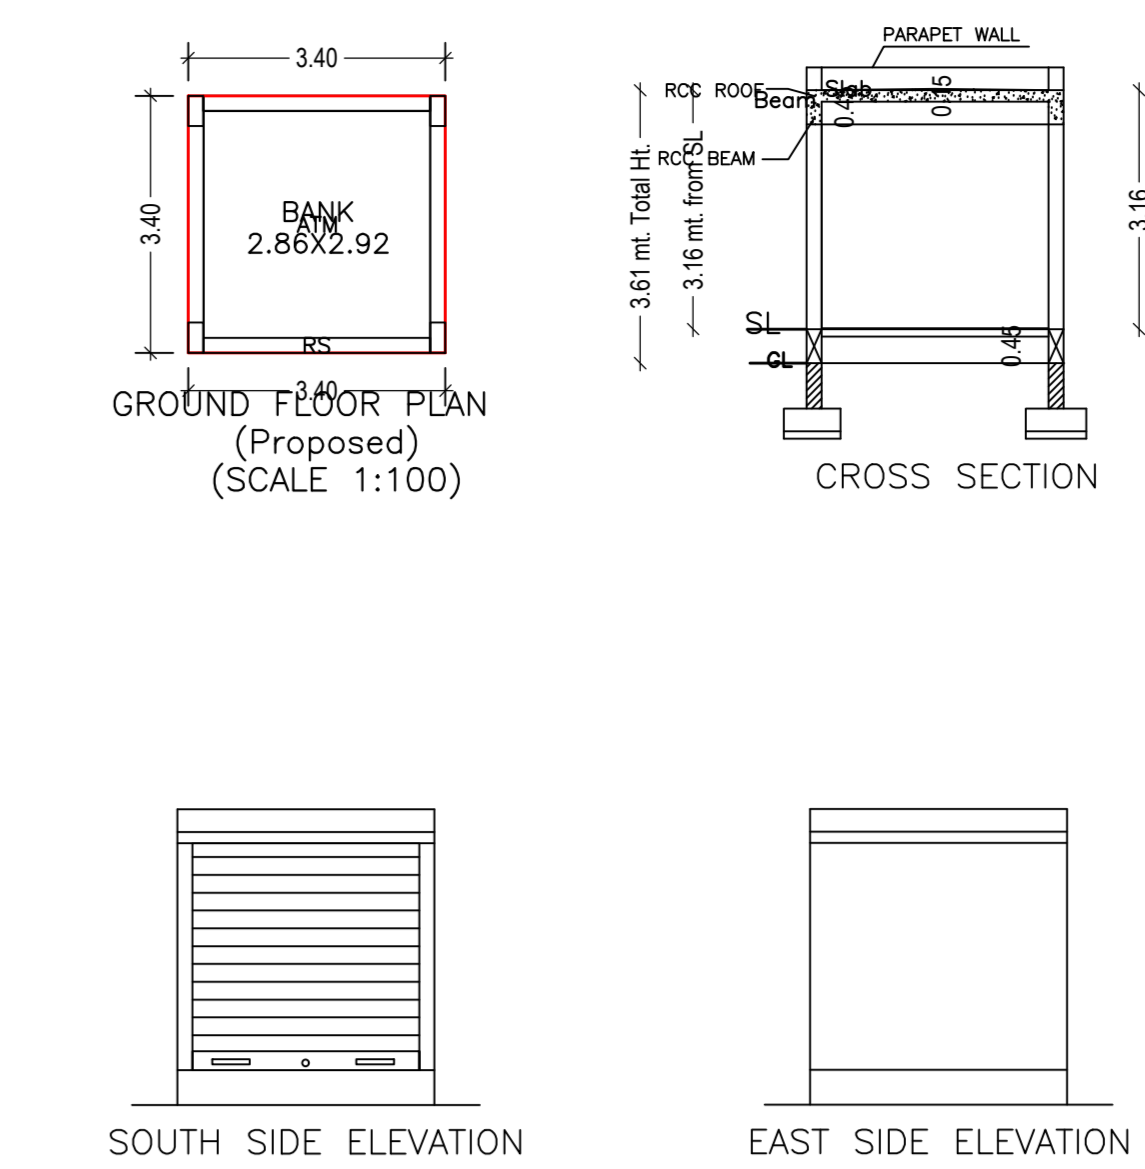

Building A3 (ATM)


Floor Name	Total Built Up Area (Sq.M)	Proposed FAR Area (Sq.M)	Total FAR Area (Sq.M)	Total Covered Area (Sq.M)	Total (No.)
Ground Floor	11.96	11.96	11.96	11.96	01
Total	11.96	11.96	11.96	11.96	01

SCHEDULE OF DOOR:

BUILDING NAME	NAME	LENGTH	HEIGHT	NO.
A3 ATM	DOOR	1.20	2.10	01
A3 ATM	DOOR	1.20	2.10	01

SCHEDULE OF WINDOW/VENTILATION:

FLOOR	Name	UNIBUA Type	UNIBUA Area	Covert Area	No. of Rooms	No. of Treatment
GROUND FLOOR	OTHER	OTHER	11.96	9.00	1	1
Total	-	-	11.96	9.00	1	1

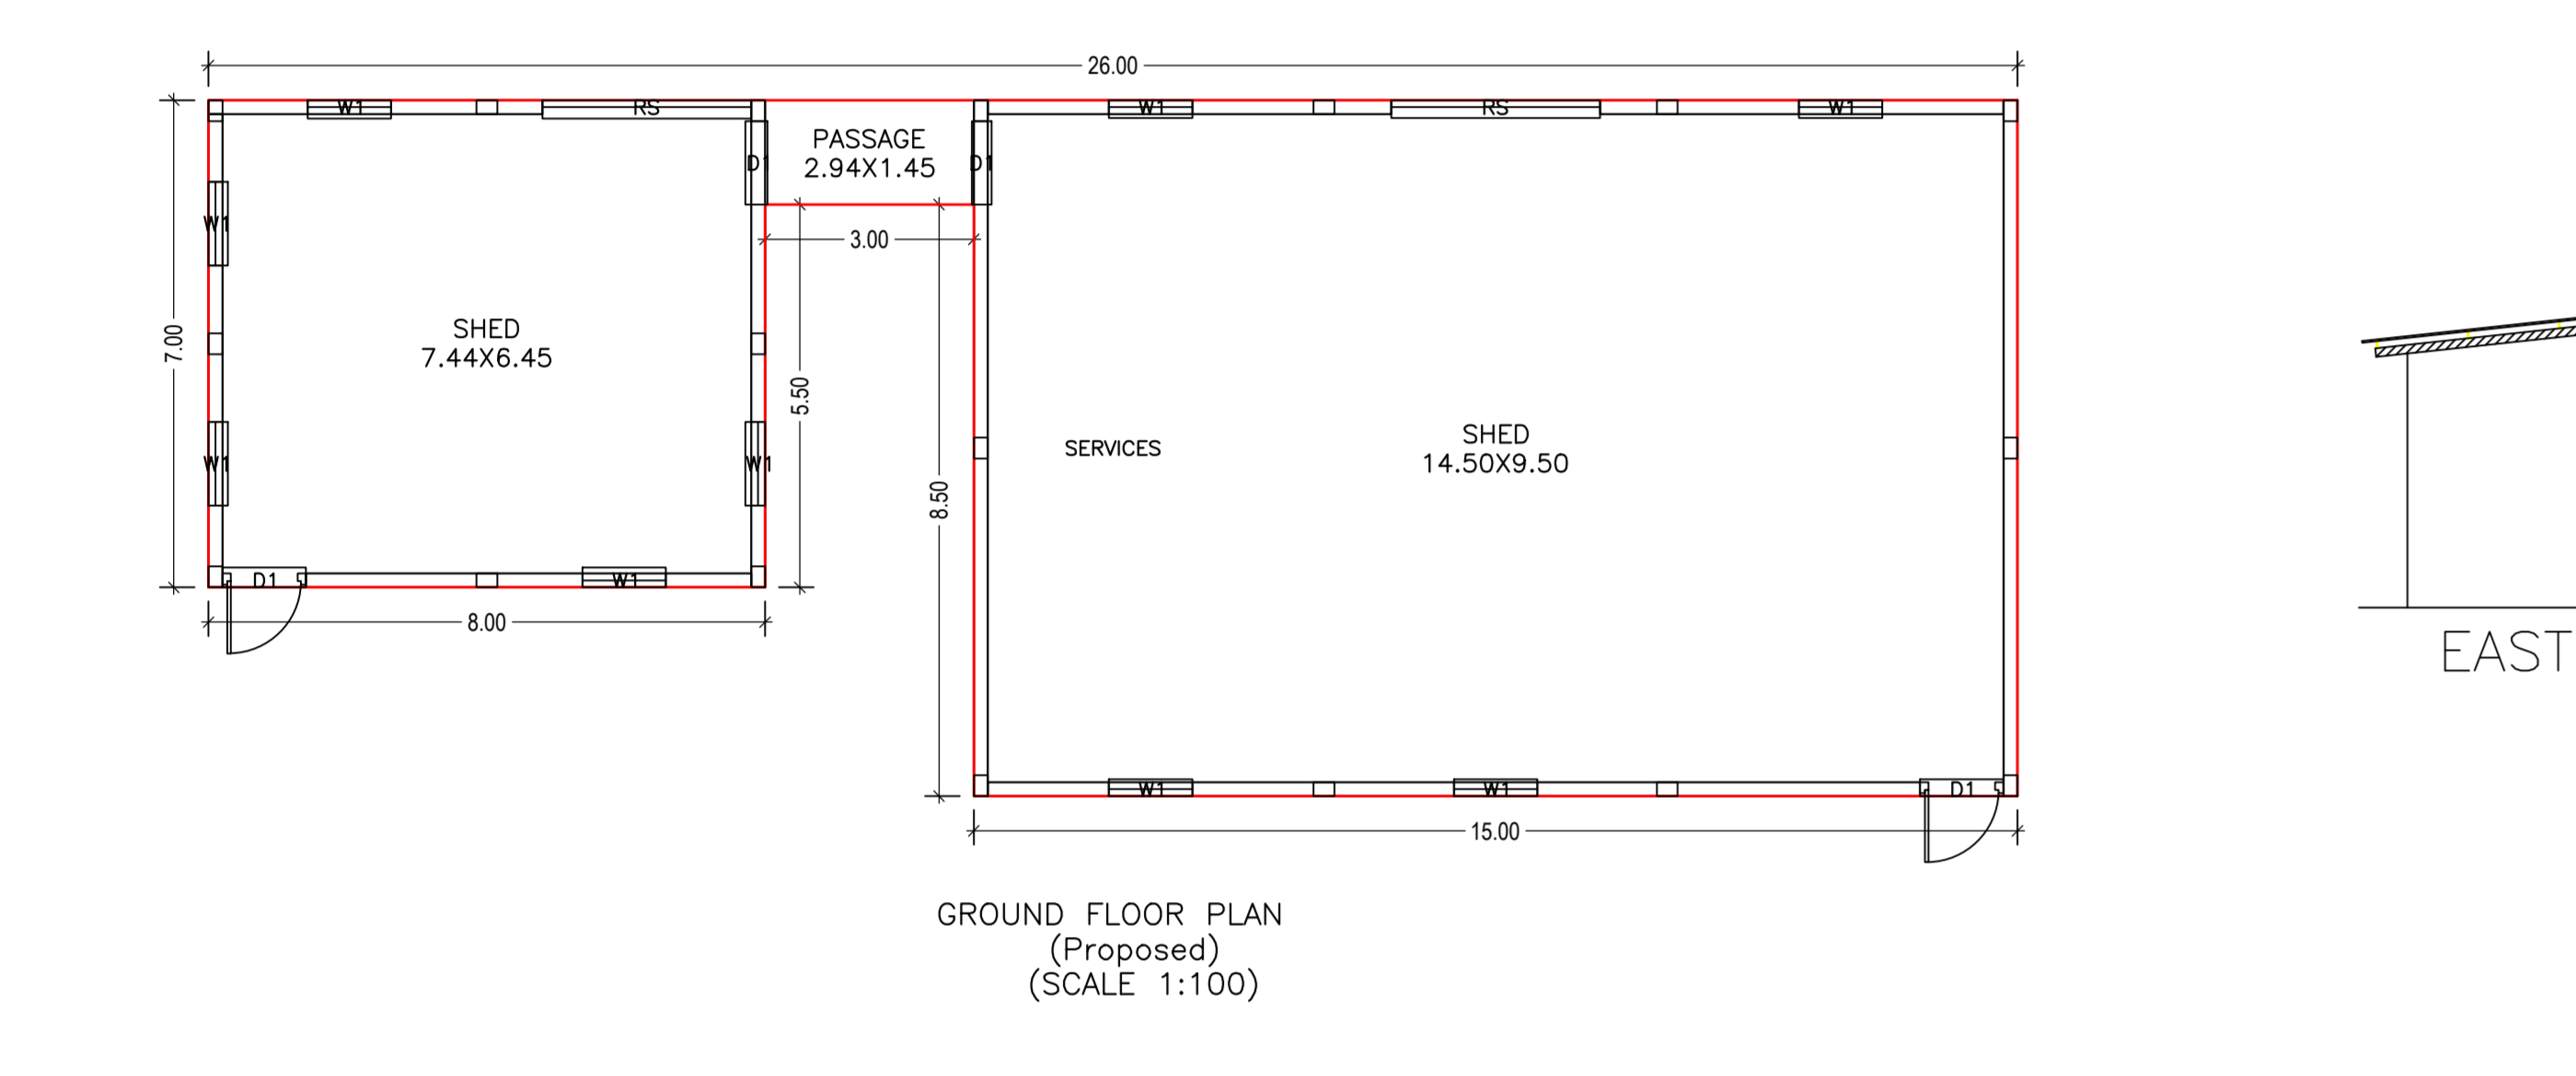

Building A4 (SERVICES)


Floor Name	Total Built Up Area (Sq.M)	Proposed FAR Area (Sq.M)	Total FAR Area (Sq.M)	Total Covered Area (Sq.M)	Total (No.)
Ground Floor	210.00	210.00	210.00	210.00	01
Total	210.00	210.00	210.00	210.00	01

SCHEDULE OF DOOR:

BUILDING NAME	NAME	LENGTH	HEIGHT	NO.
A4 SERVICES	DOOR	1.20	2.10	04
A4 SERVICES	DOOR	1.20	2.10	01

SCHEDULE OF WINDOW/VENTILATION:

FLOOR	Name	UNIBUA Type	UNIBUA Area	Covert Area	No. of Rooms	No. of Treatment
GROUND FLOOR	OTHER	OTHER	210.00	186.00	3	1
Total	-	-	210.00	186.00	3	1

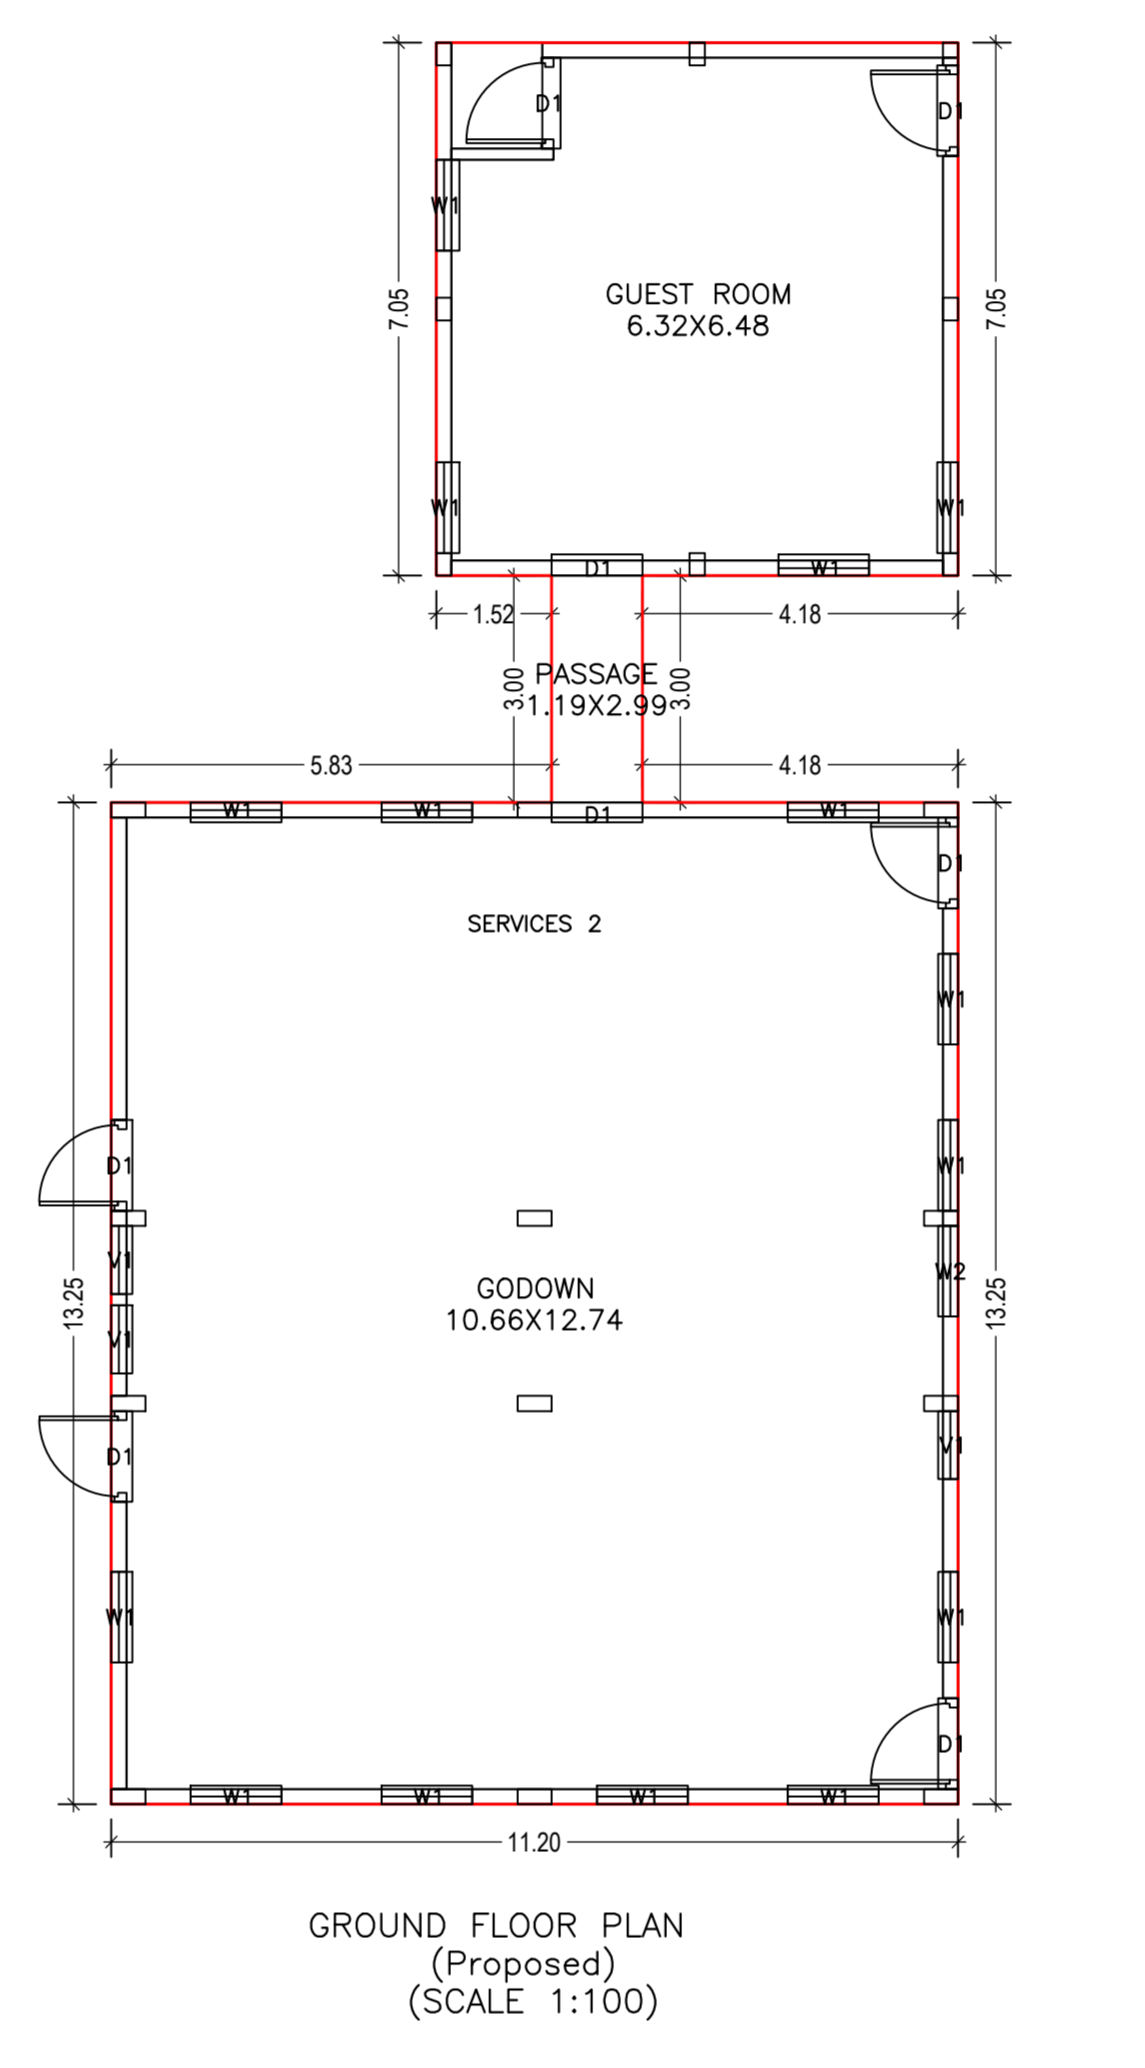

Building A5 (SERVICES 1)


Floor Name	Total Built Up Area (Sq.M)	Proposed FAR Area (Sq.M)	Total FAR Area (Sq.M)	Total Covered Area (Sq.M)	Total (No.)
Ground Floor	200.00	200.00	200.00	200.00	01
Total	200.00	200.00	200.00	200.00	01

SCHEDULE OF DOOR:

BUILDING NAME	NAME	LENGTH	HEIGHT	NO.
A5 SERVICES 1	DOOR	1.20	2.10	08
A5 SERVICES 1	DOOR	1.20	2.10	01

SCHEDULE OF WINDOW/VENTILATION:

FLOOR	Name	UNIBUA Type	UNIBUA Area	Covert Area	No. of Rooms	No. of Treatment
GROUND FLOOR	OTHER	OTHER	200.00	180.00	3	1
Total	-	-	200.00	180.00	3	1

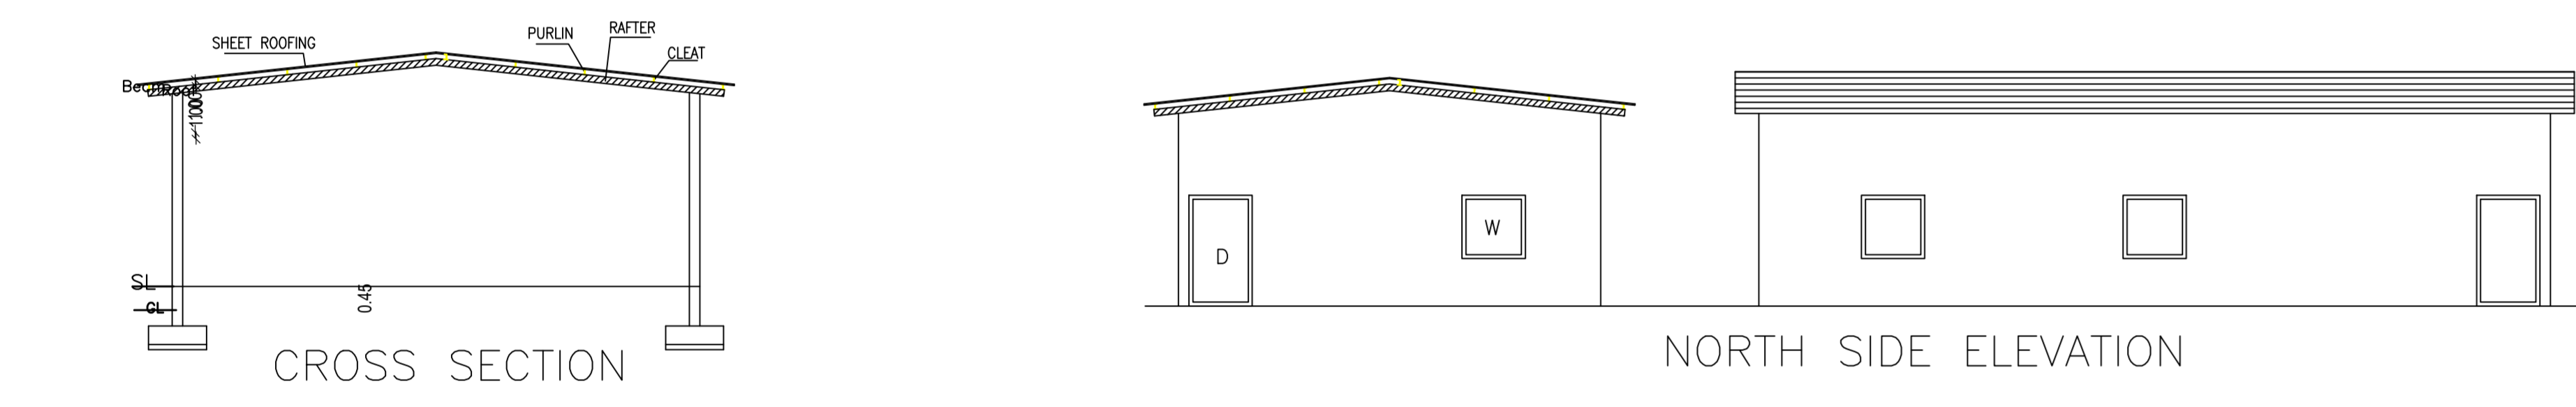

Building A6 (COMPRESSOR)



Floor Name	Total Built Up Area (Sq.M)	Proposed FAR Area (Sq.M)	Total FAR Area (Sq.M)	Total Covered Area (Sq.M)	Total (No.)
Ground Floor	227.93	227.93	227.93	227.93	01
Total	227.93	227.93	227.93	227.93	01

SCHEDULE OF DOOR:

BUILDING NAME	NAME	LENGTH	HEIGHT	NO.
A6 COMPRESSOR	DOOR	1.20	2.10	08
A6 COMPRESSOR	DOOR	1.20	2.10	01

SCHEDULE OF WINDOW/VENTILATION:

FLOOR	Name	UNIBUA Type	UNIBUA Area	Covert Area	No. of Rooms	No. of Treatment
GROUND FLOOR	OTHER	OTHER	227.93	214.41	3	3
Total	-	-	227.93	214.41	3	3

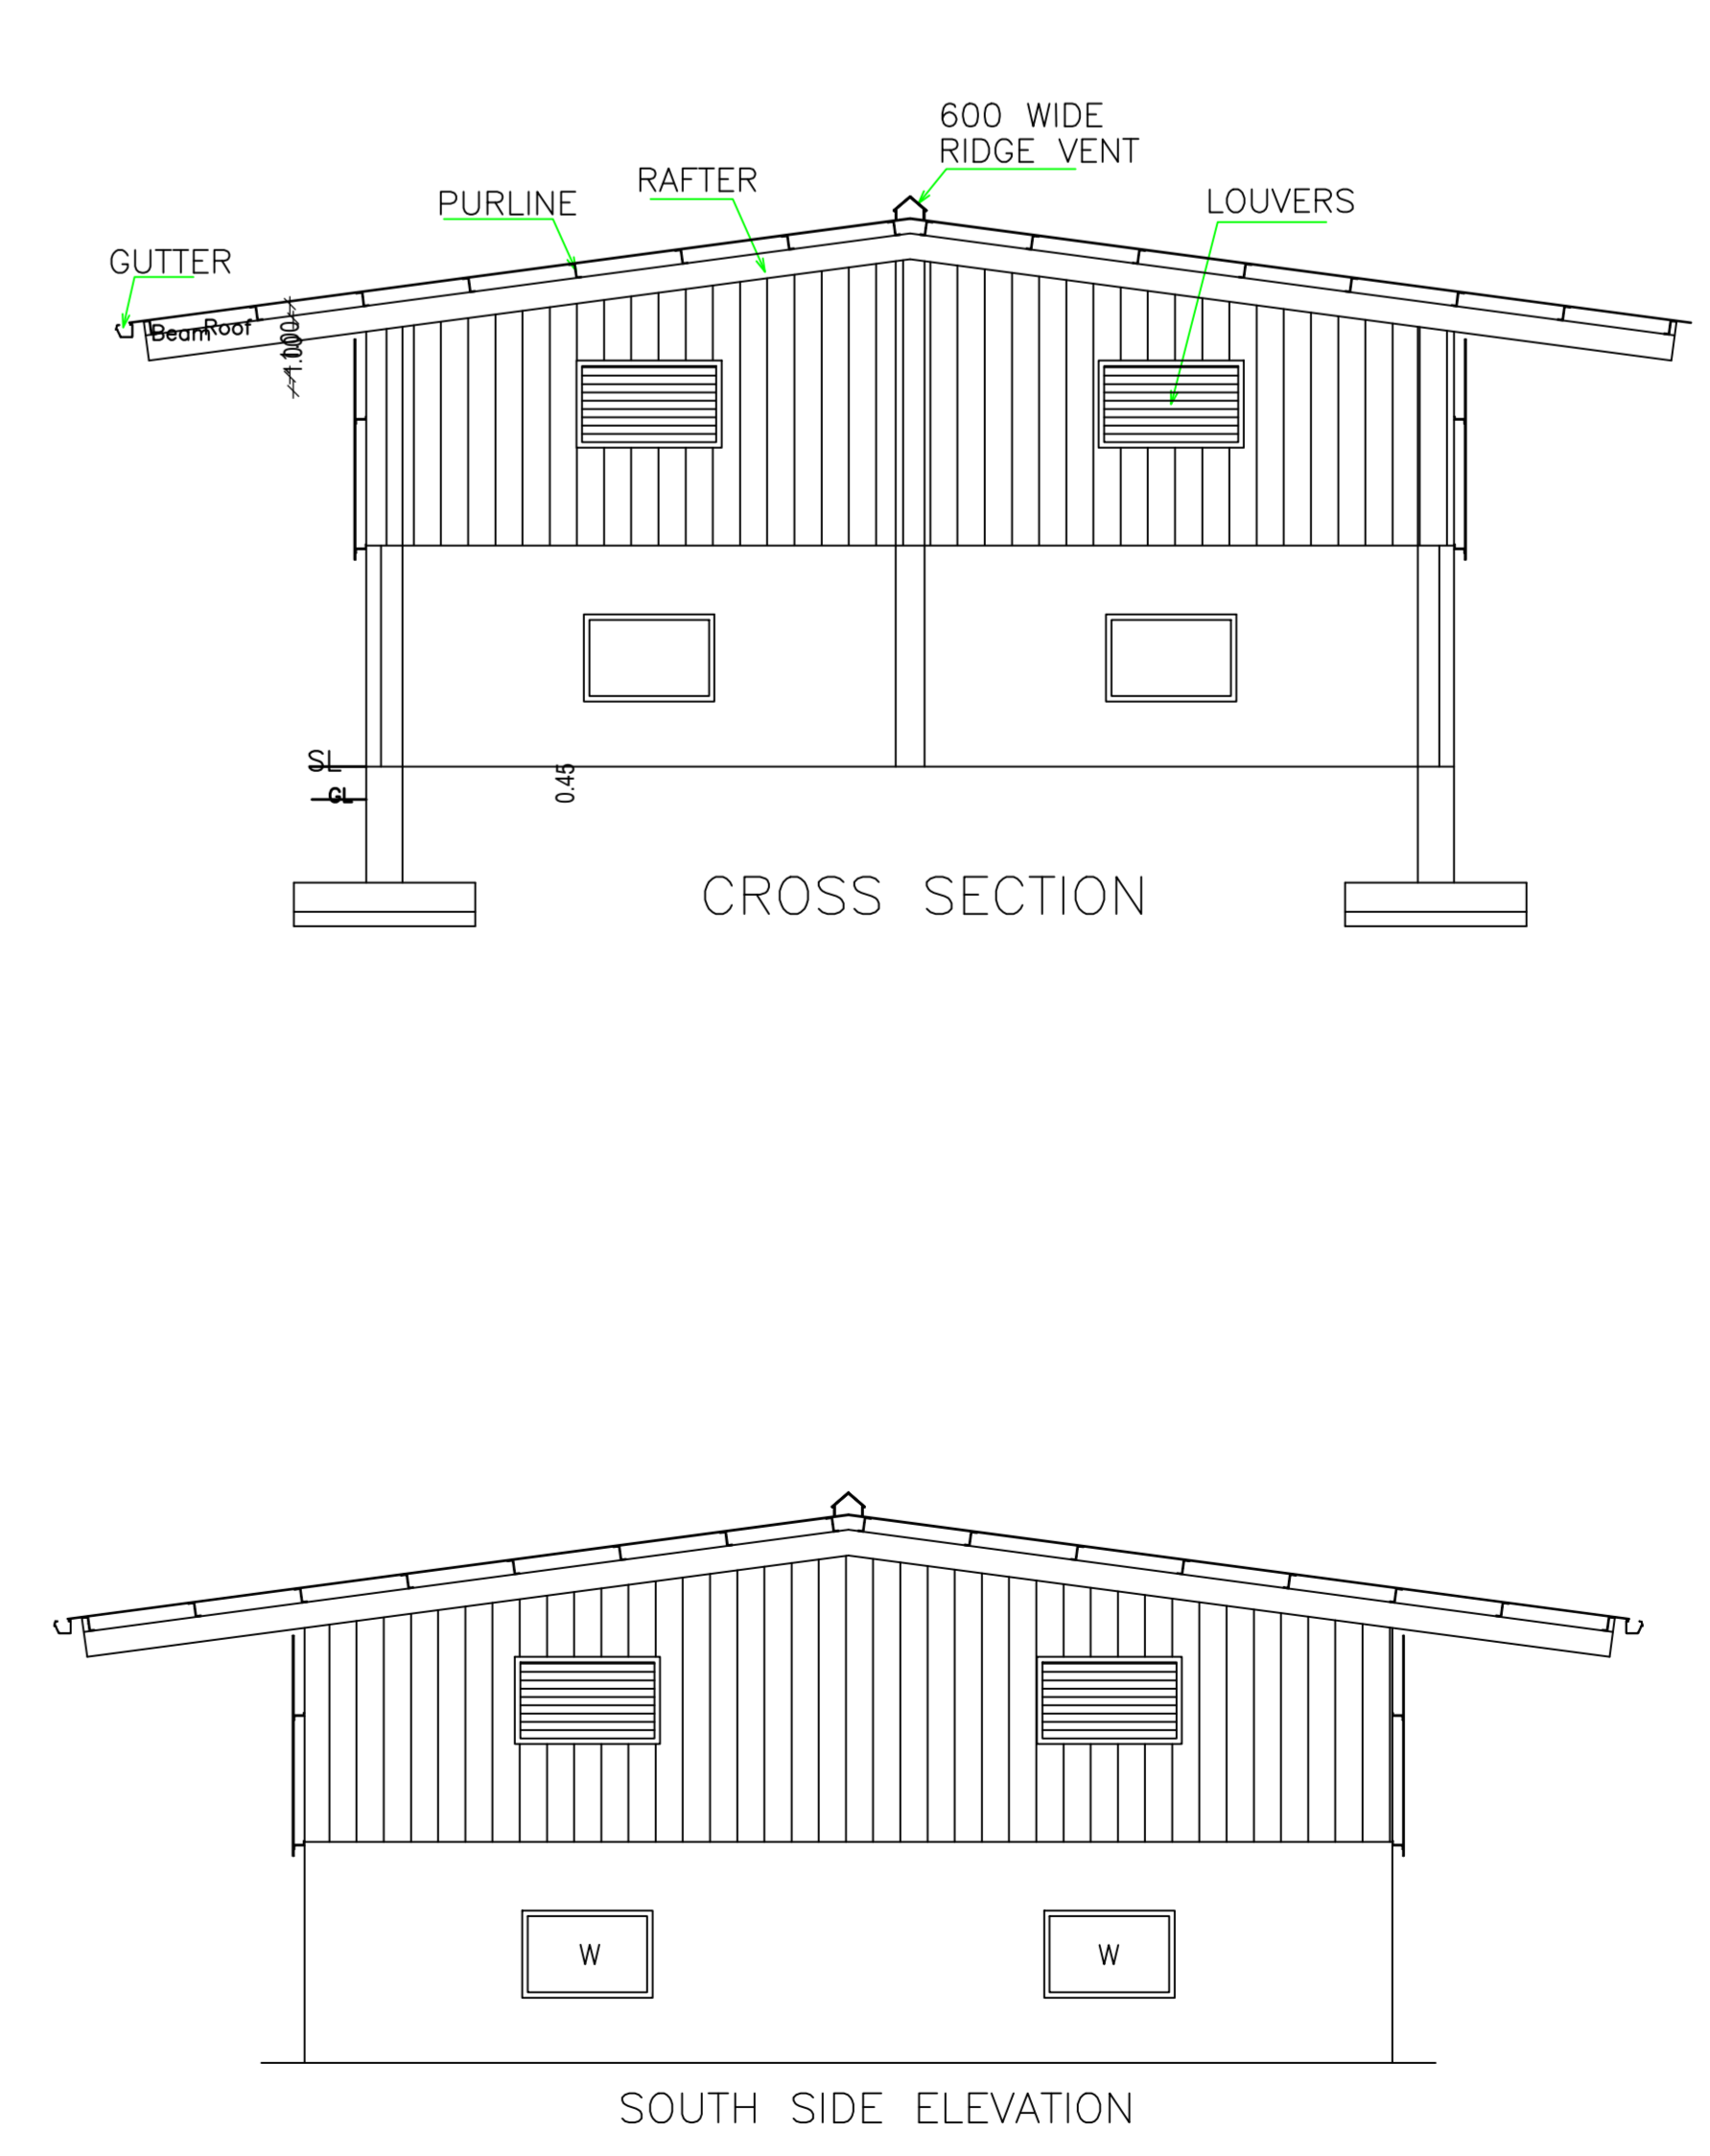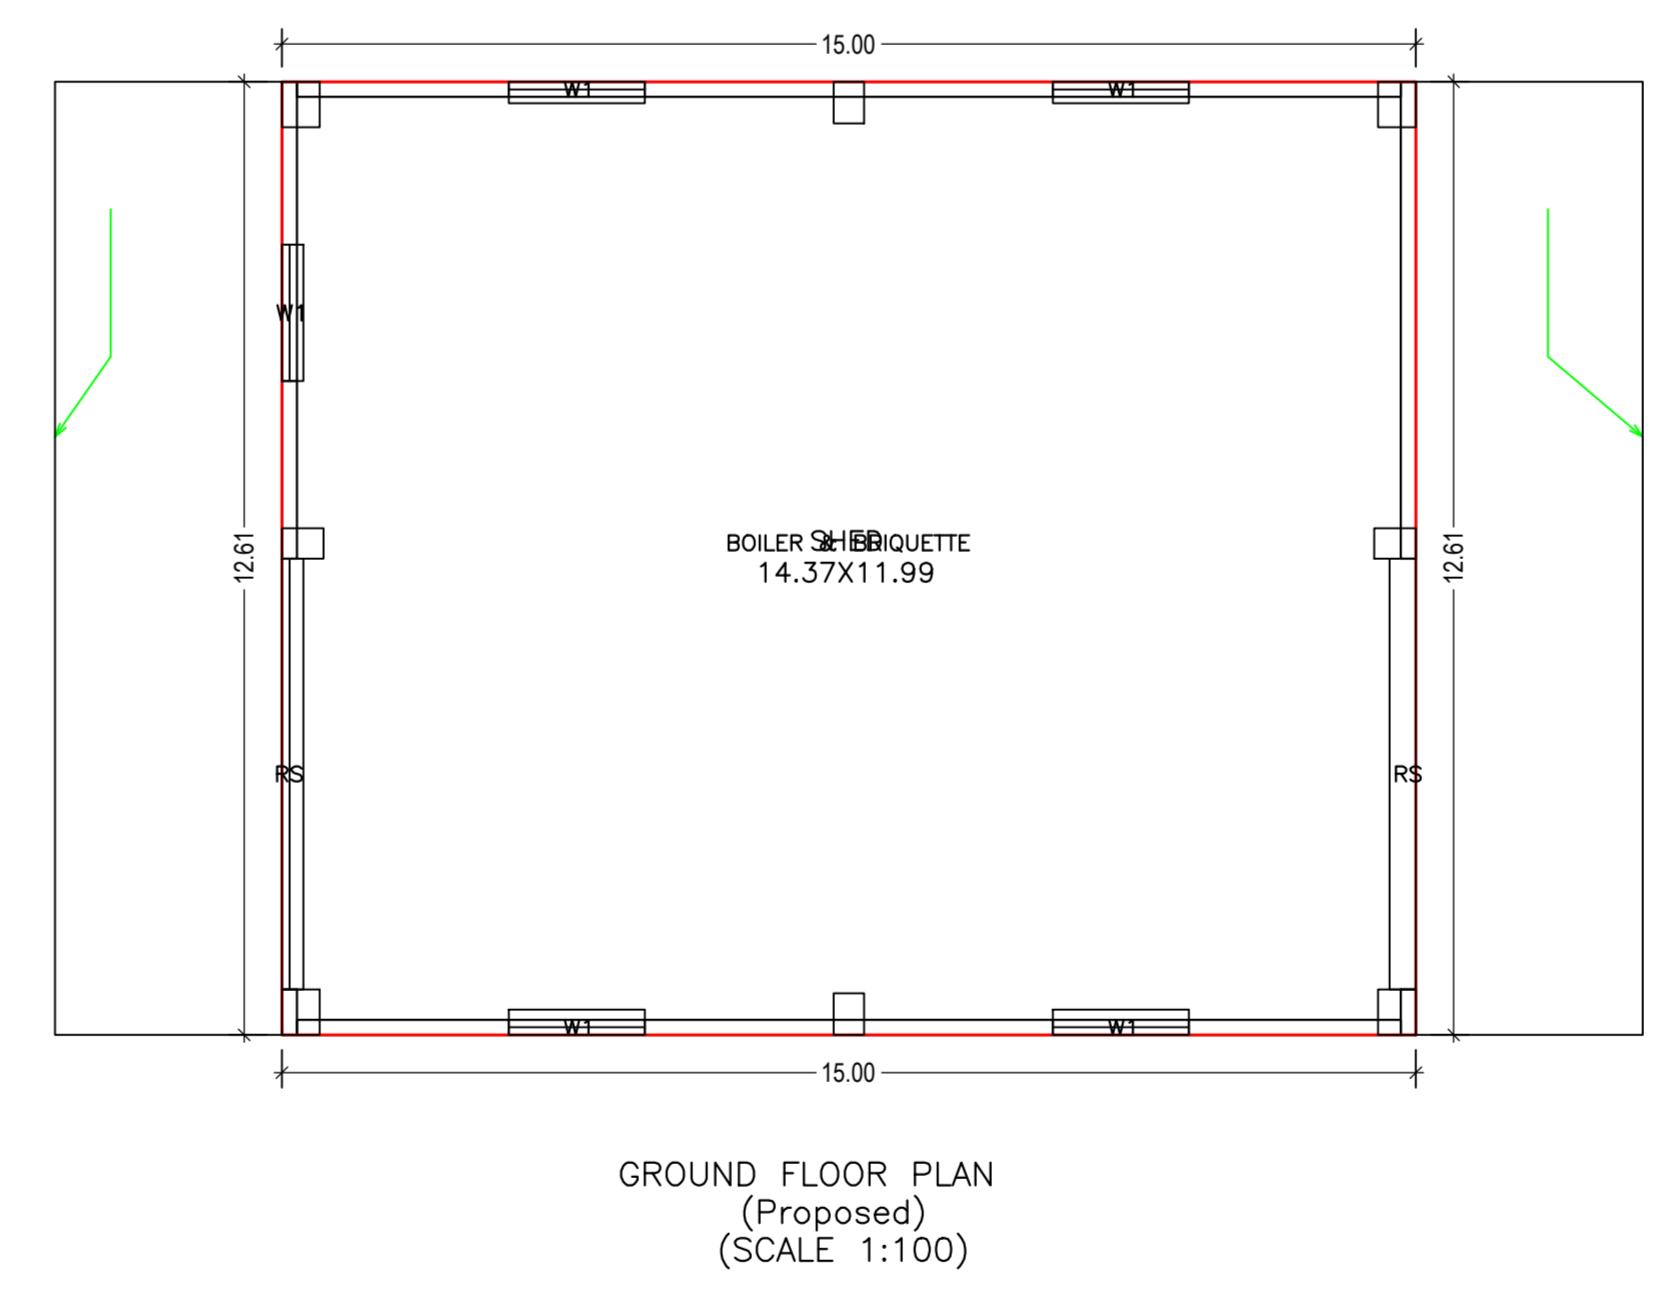

Building A7 (BOILER BRIQUETTE)

Floor Name	Total Built Up Area (Sq.M)	Proposed FAR Area (Sq.M)	Total FAR Area (Sq.M)	Total Covered Area (Sq.M)	Total (No.)
Ground Floor	118.00	118.00	118.00	118.00	01
Total	118.00	118.00	118.00	118.00	01

SCHEDULE OF DOOR:

BUILDING NAME	NAME	LENGTH	HEIGHT	NO.
A7 BOILER	DOOR	1.20	2.10	08
A7 BOILER	DOOR	1.20	2.10	01

SCHEDULE OF WINDOW/VENTILATION:

FLOOR	Name	UNIBUA Type	UNIBUA Area	Covert Area	No. of Rooms	No. of Treatment
GROUND FLOOR	OTHER	OTHER	118.00	100.00	1	1
Total	-	-	118.00	100.00	1	1

