
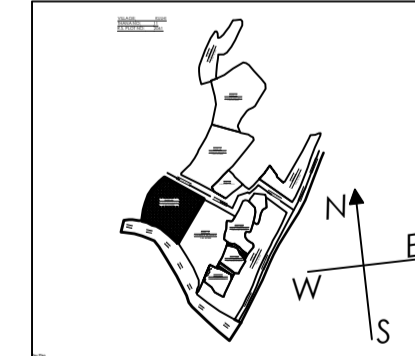
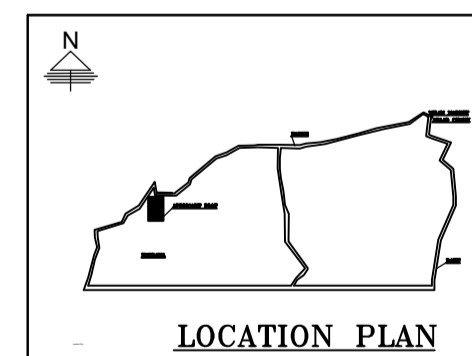
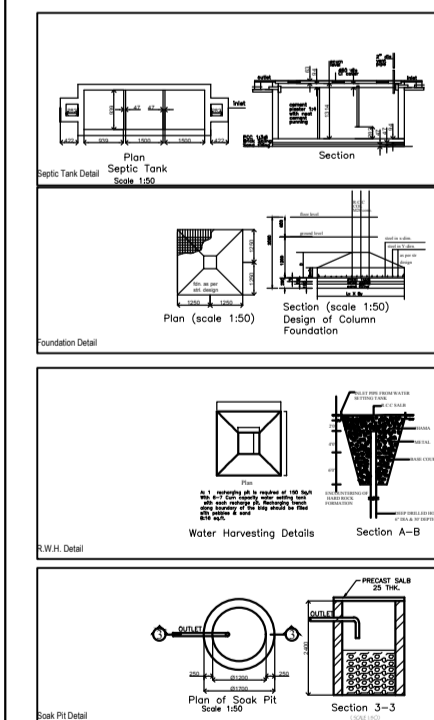
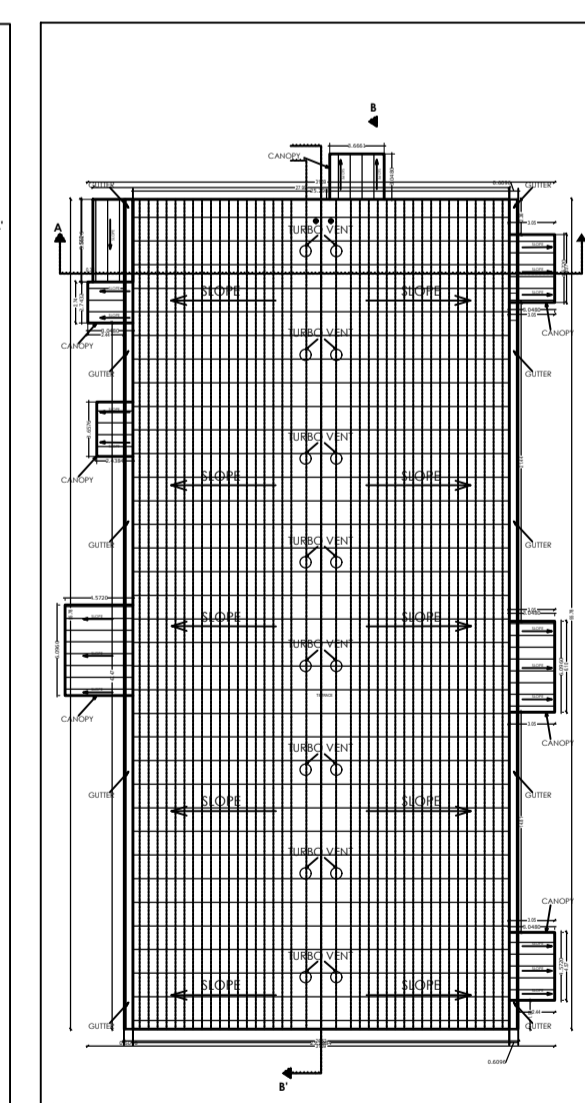
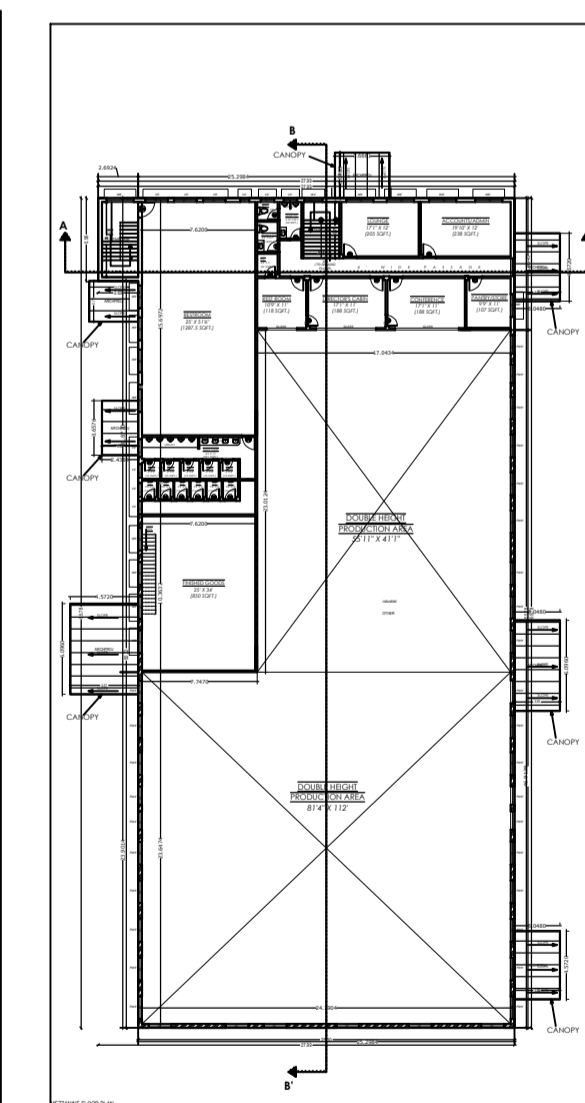
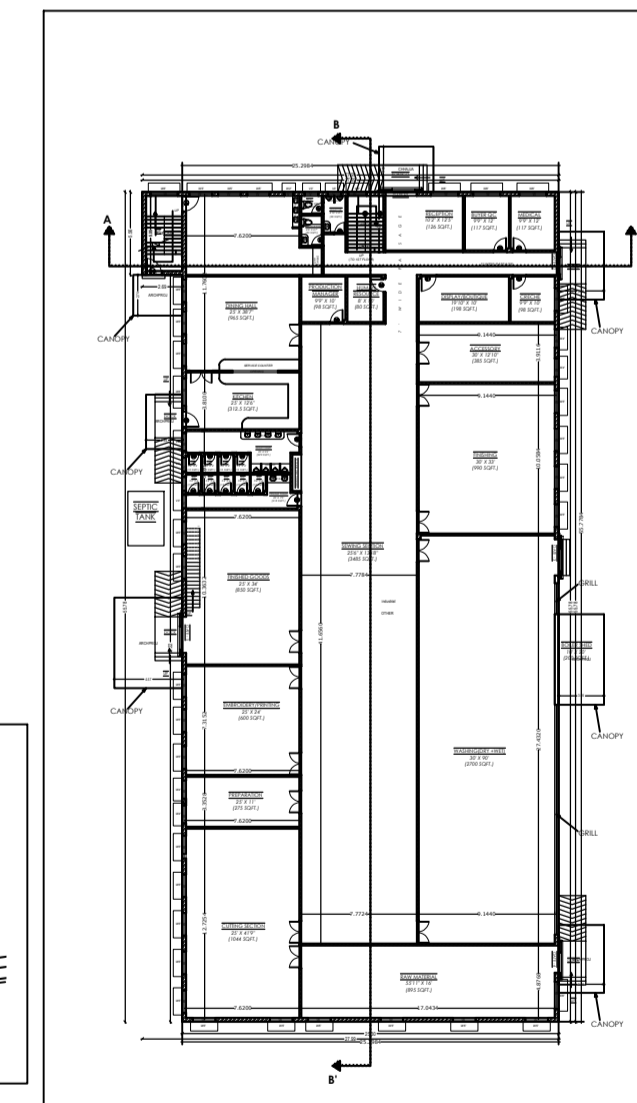
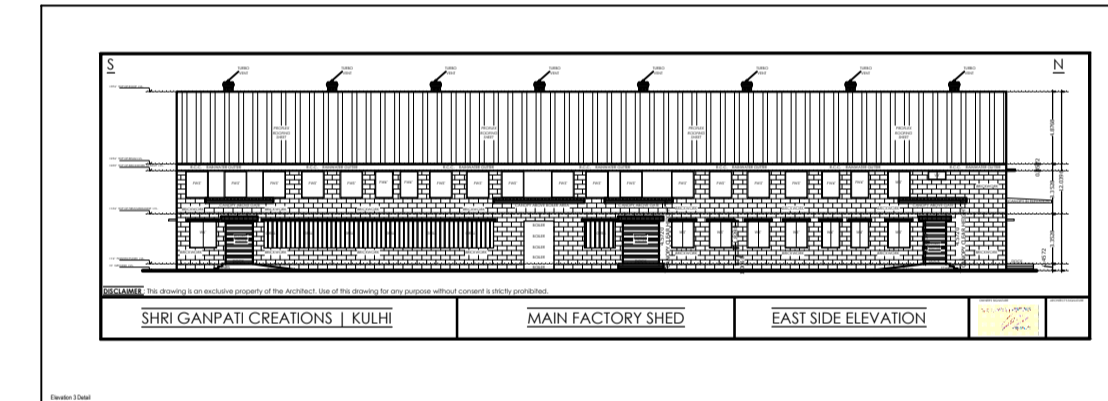
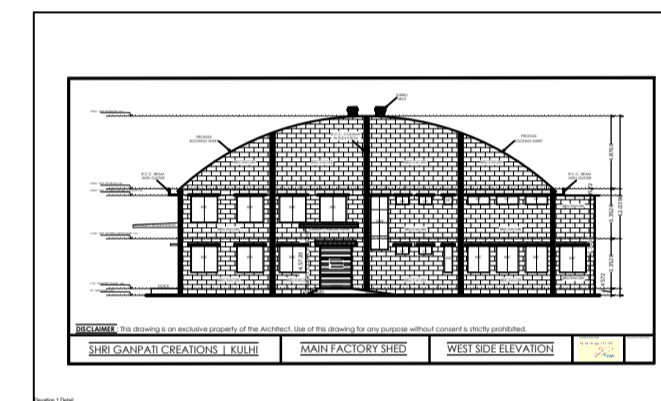
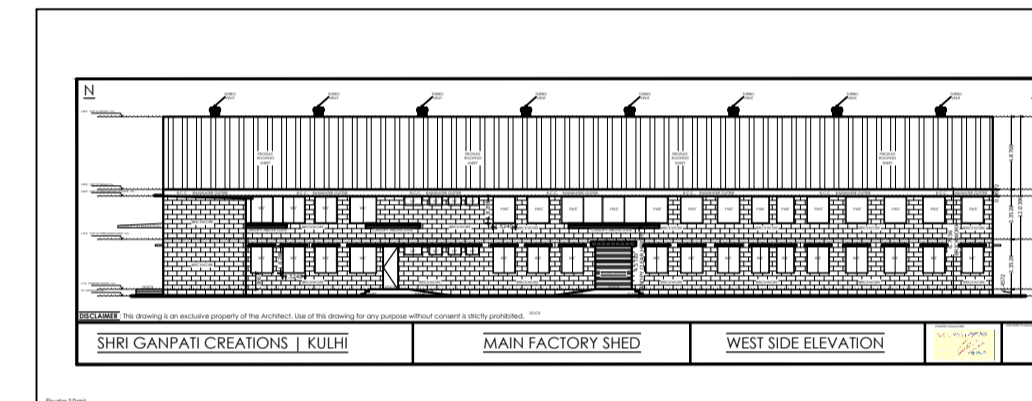
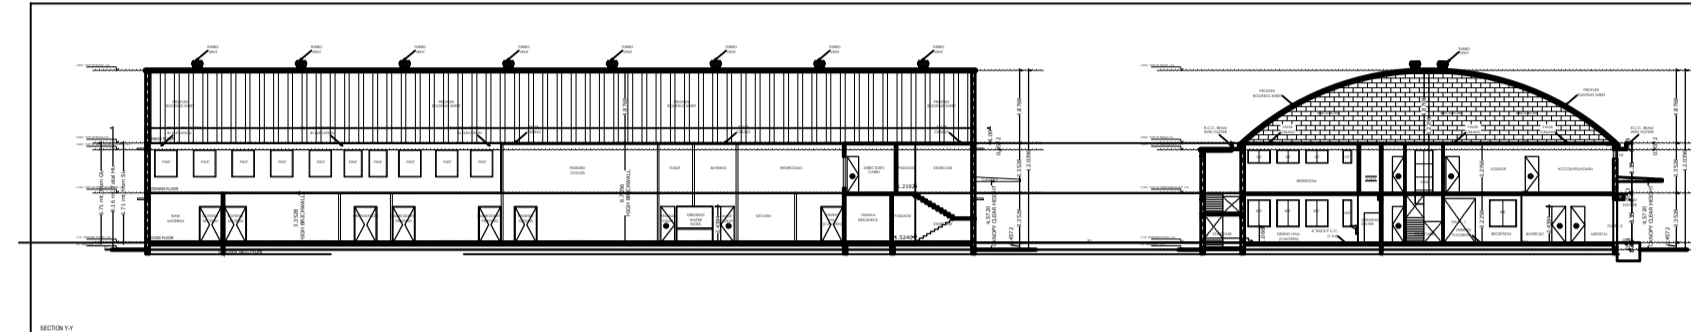
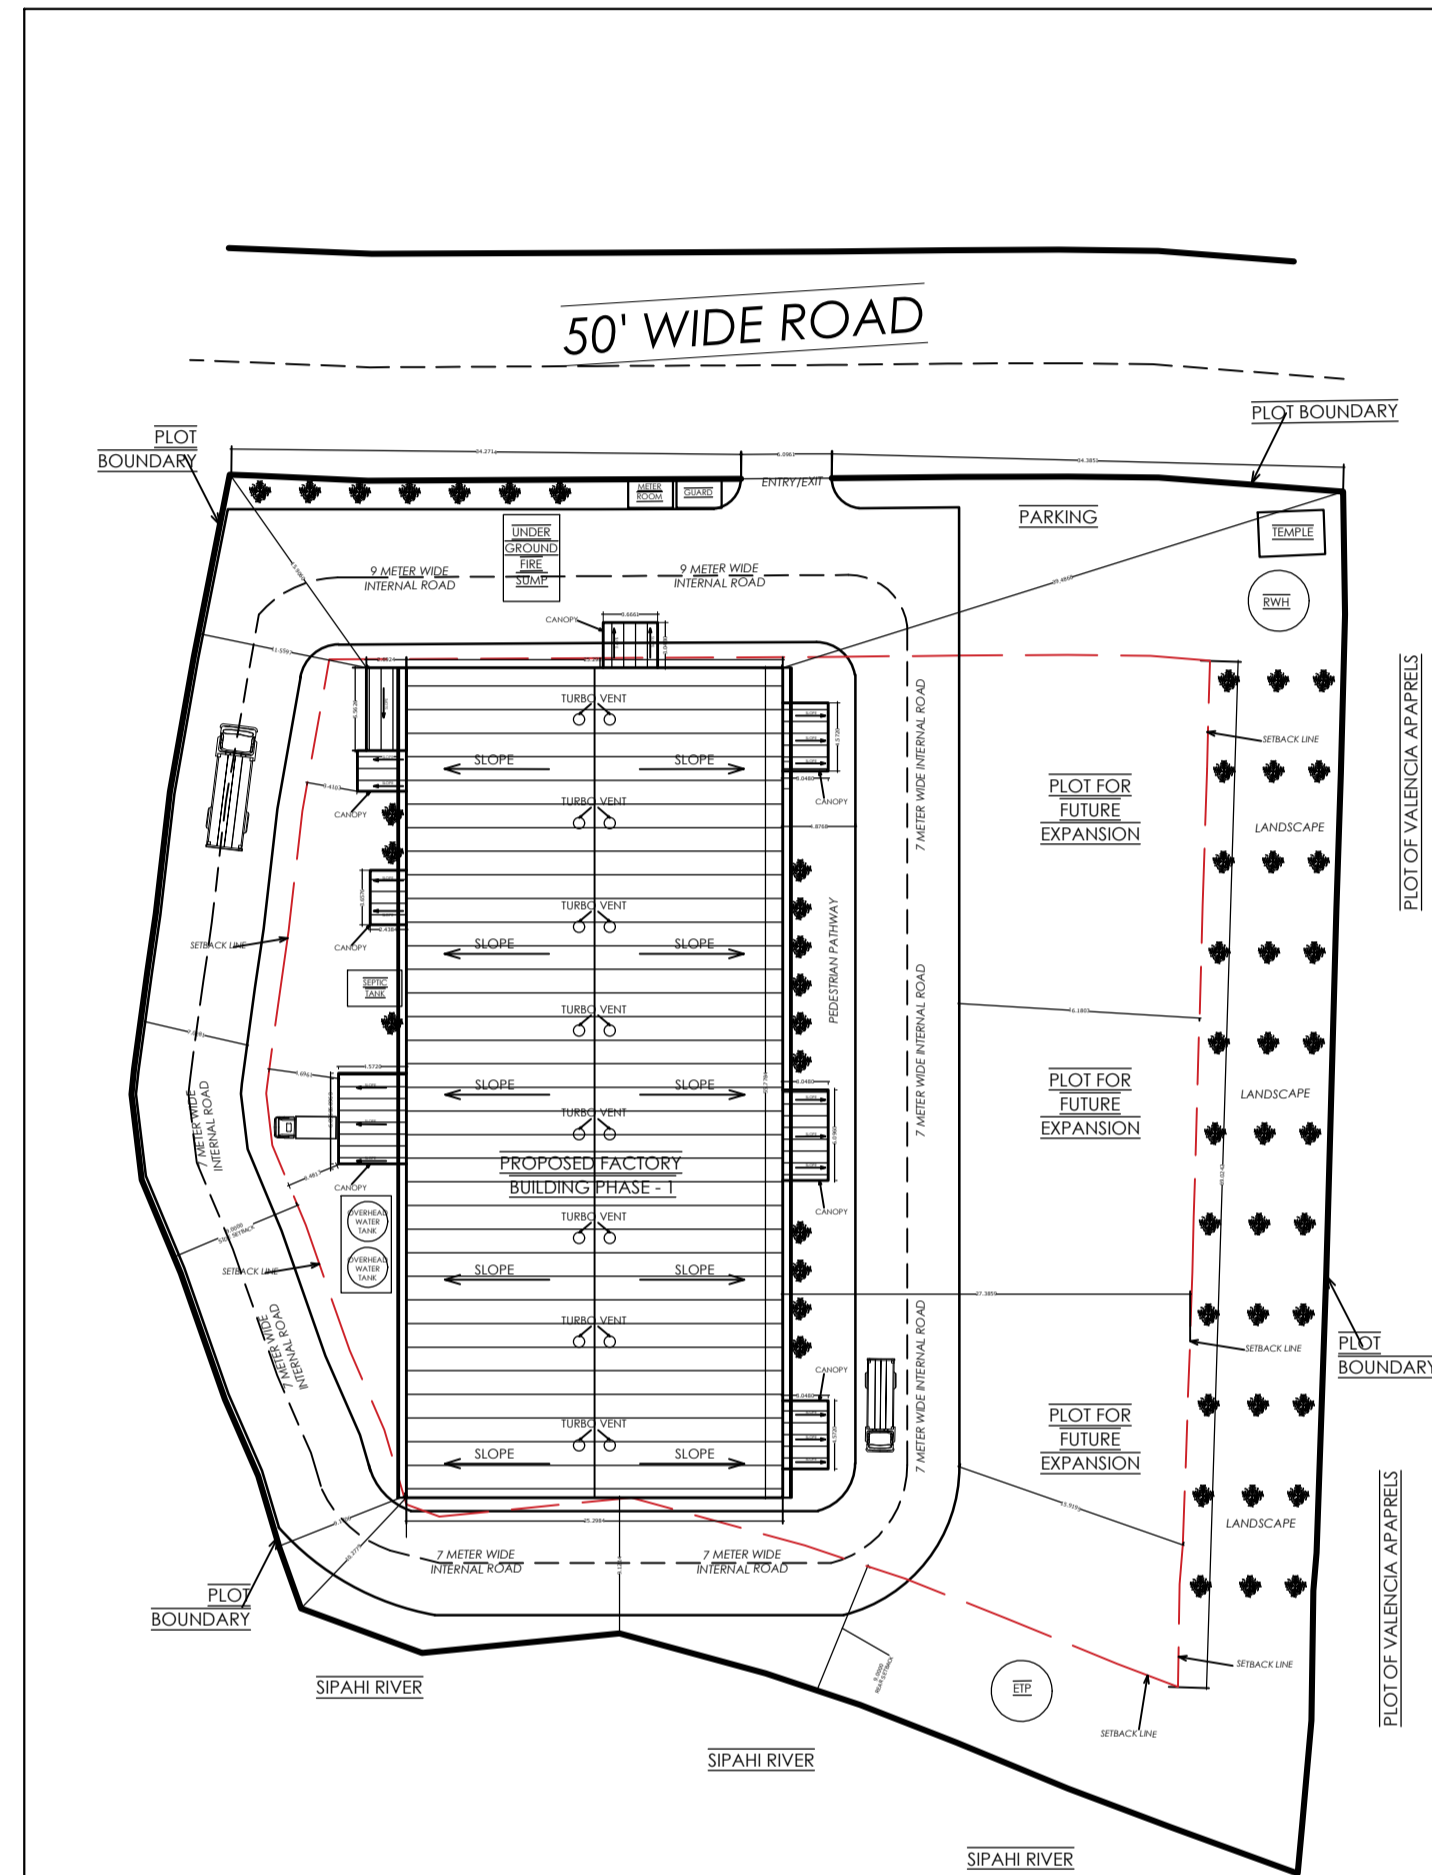


Project Title :SHRI GANPATI CREATIONS..

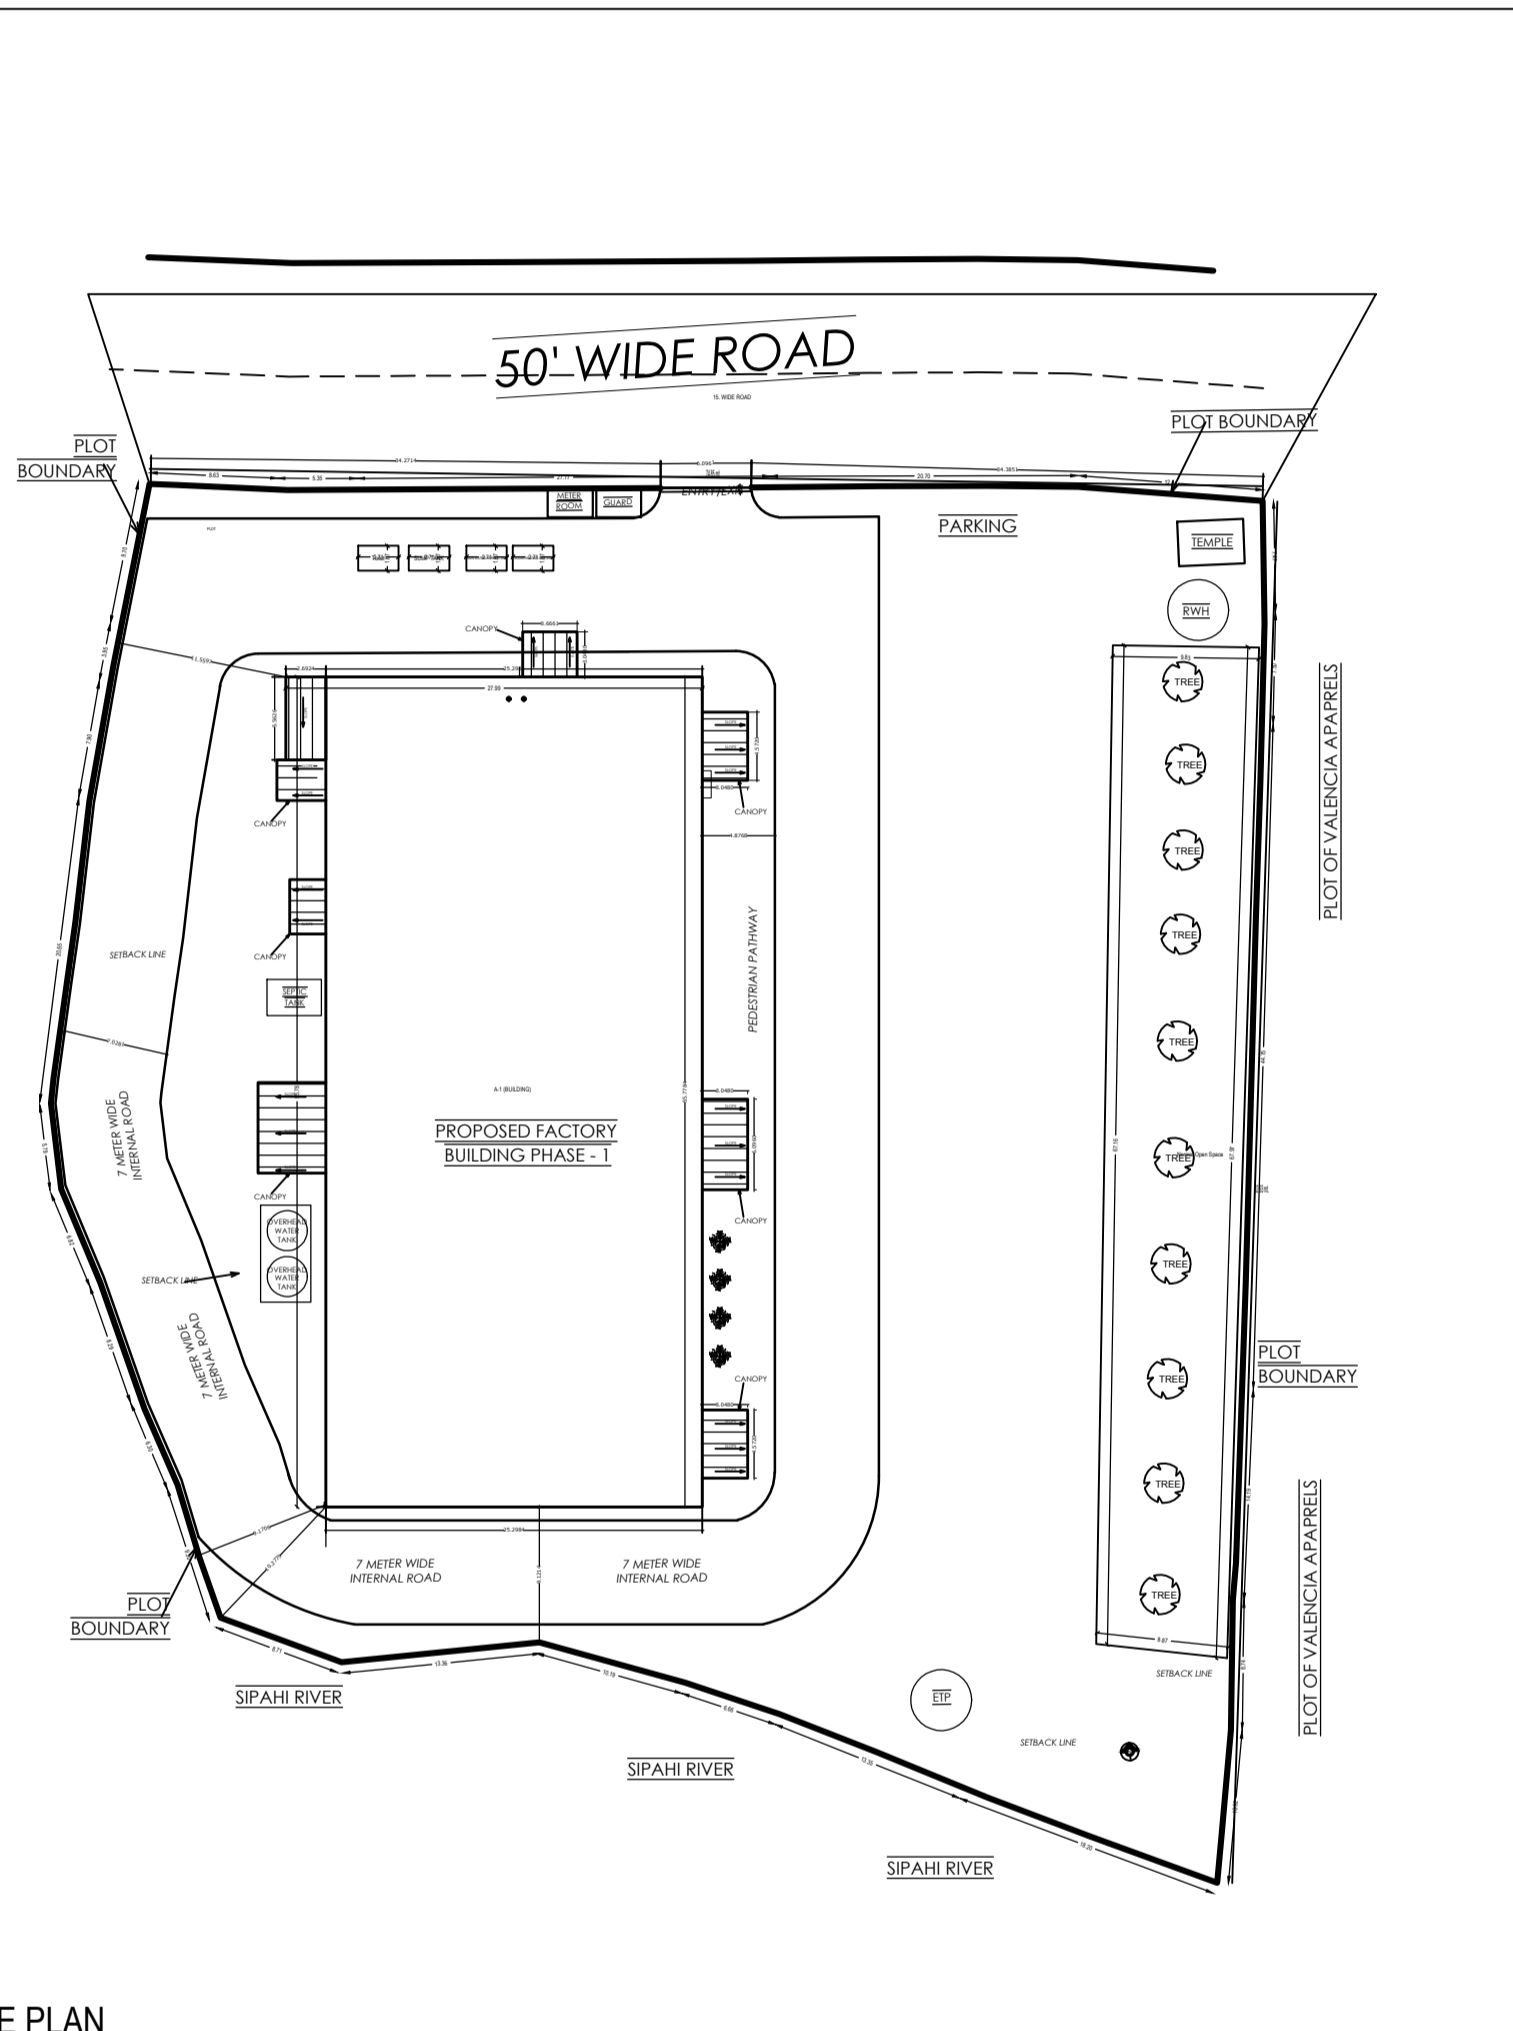

AREA STATEMENT	
GROUND FLOOR (85' X 183')	15189 SFT
FIRST FLOOR	4395 SFT
ADDITIONAL STAIRCASE TO RESTROOM	161 SFT
ALL CANOPIES (SHED)	1106 SFT

SIGN OF APPLICANT