
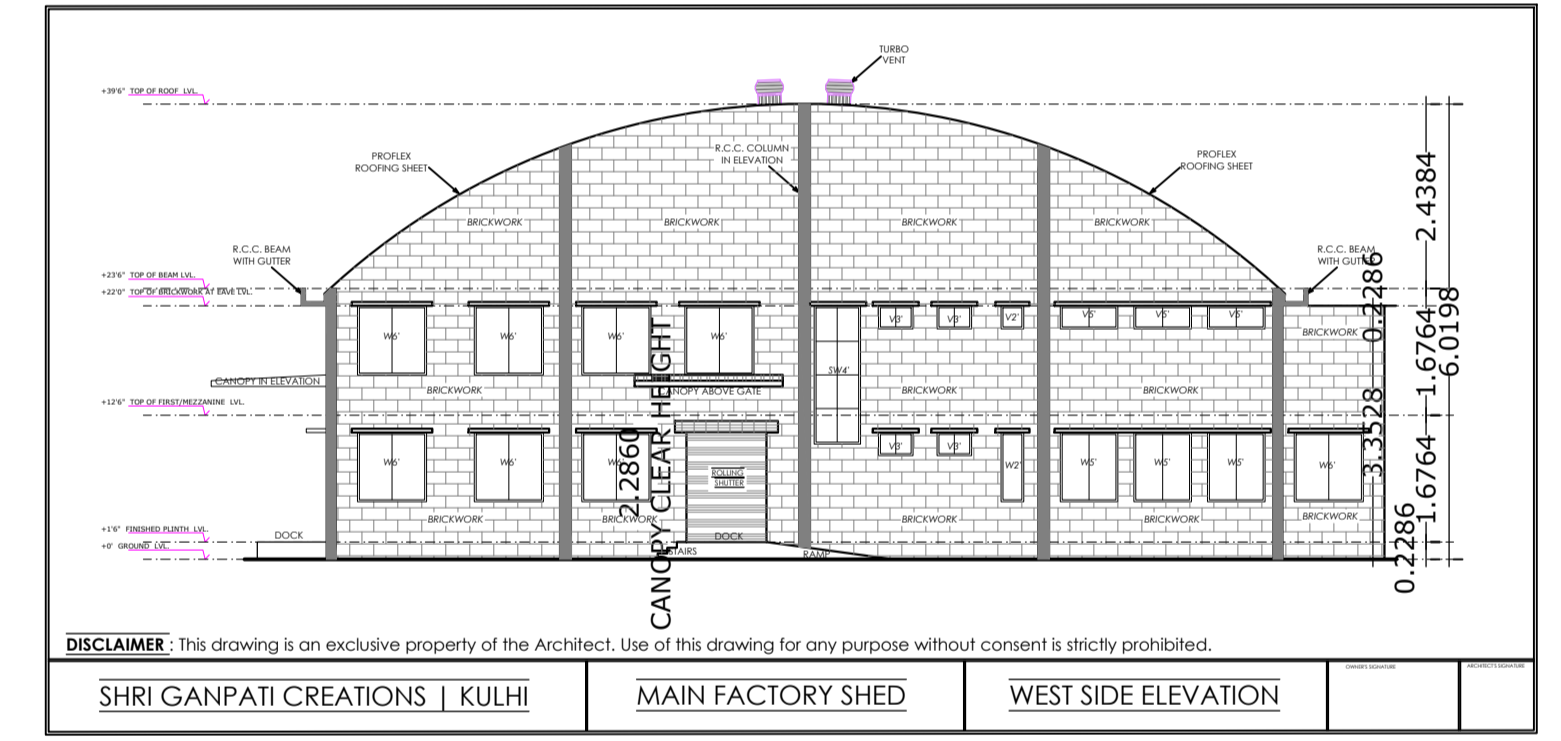
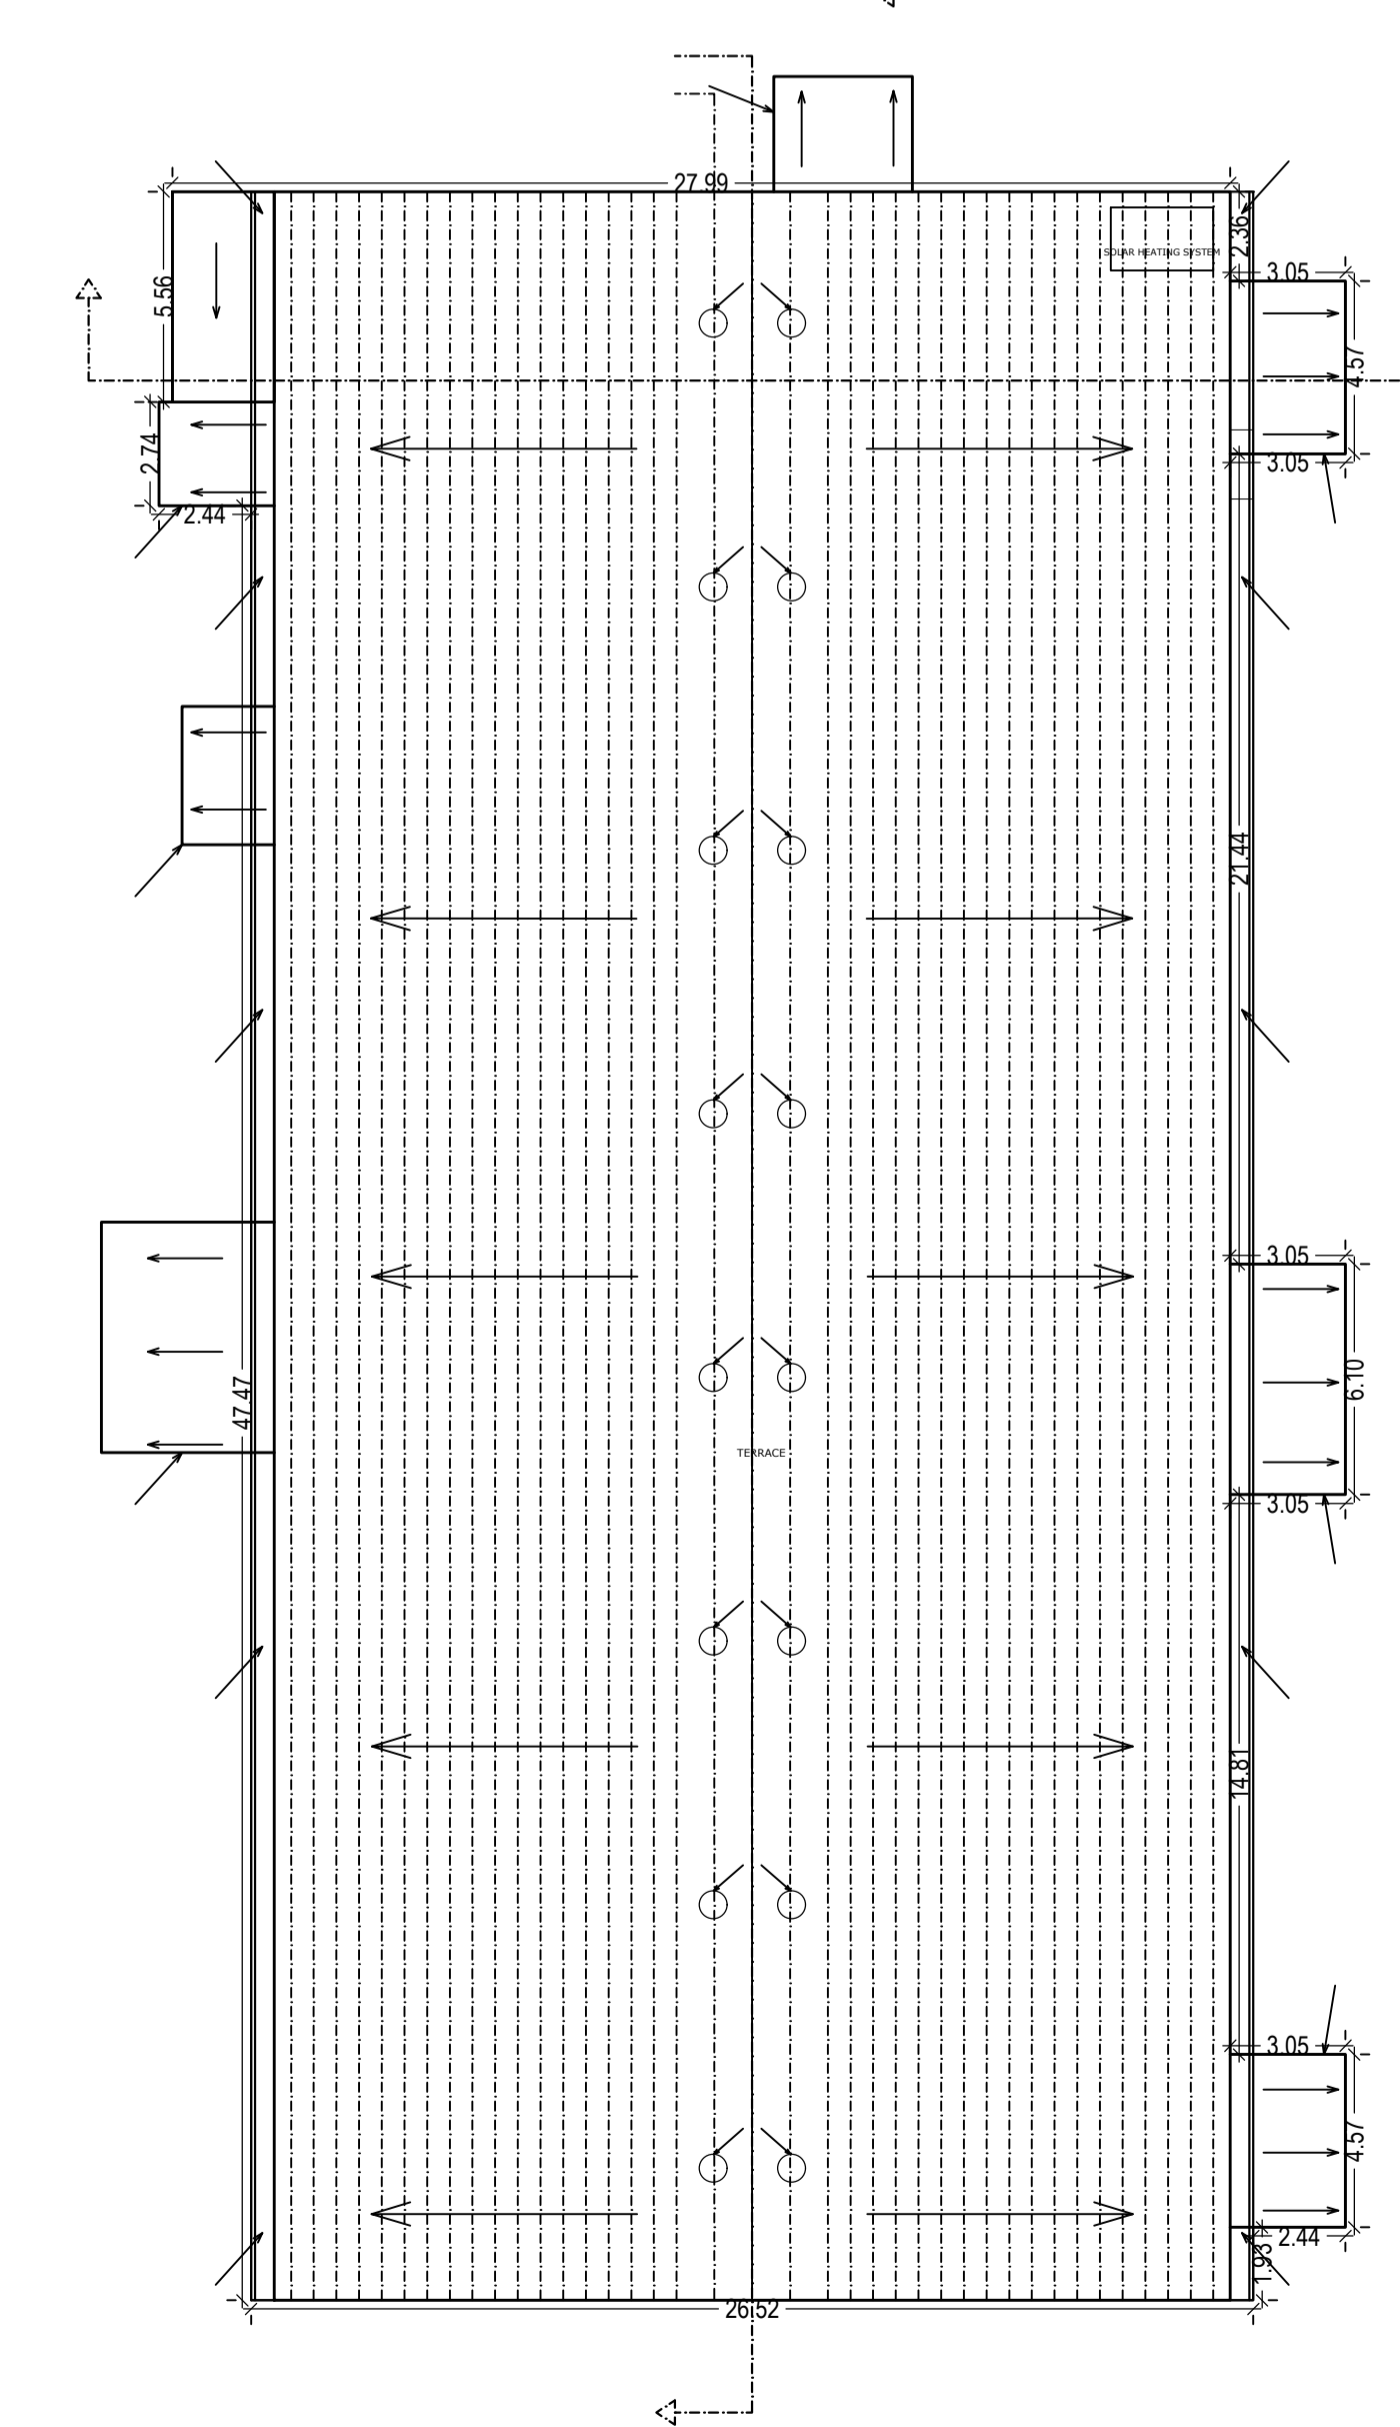
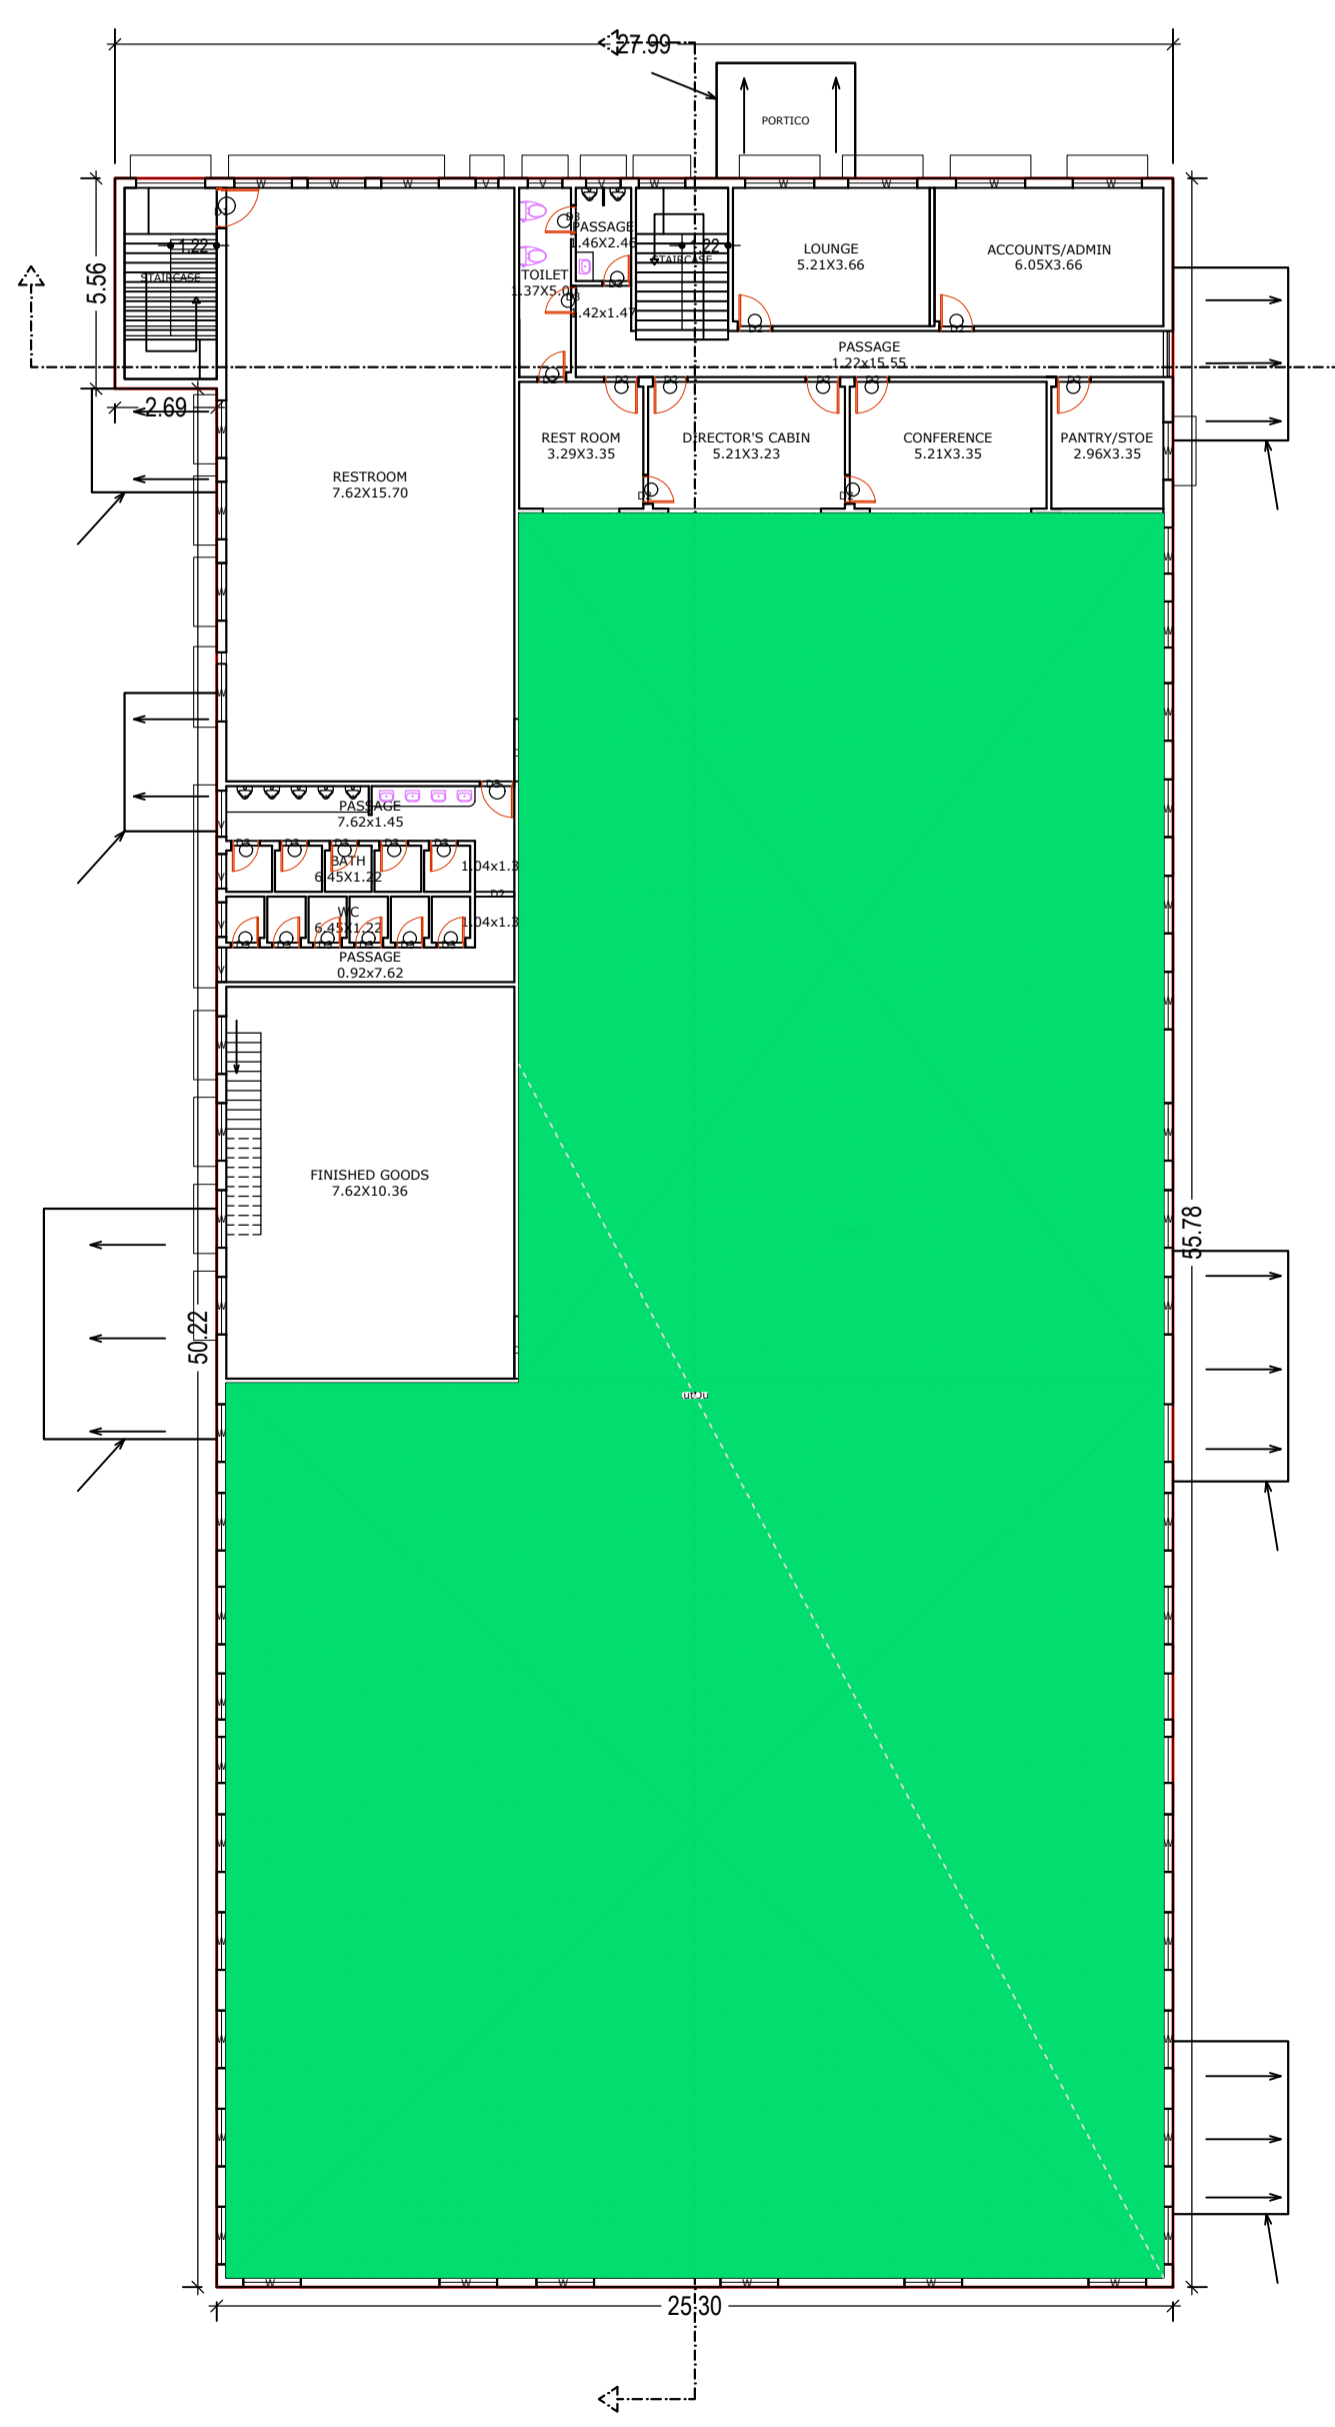
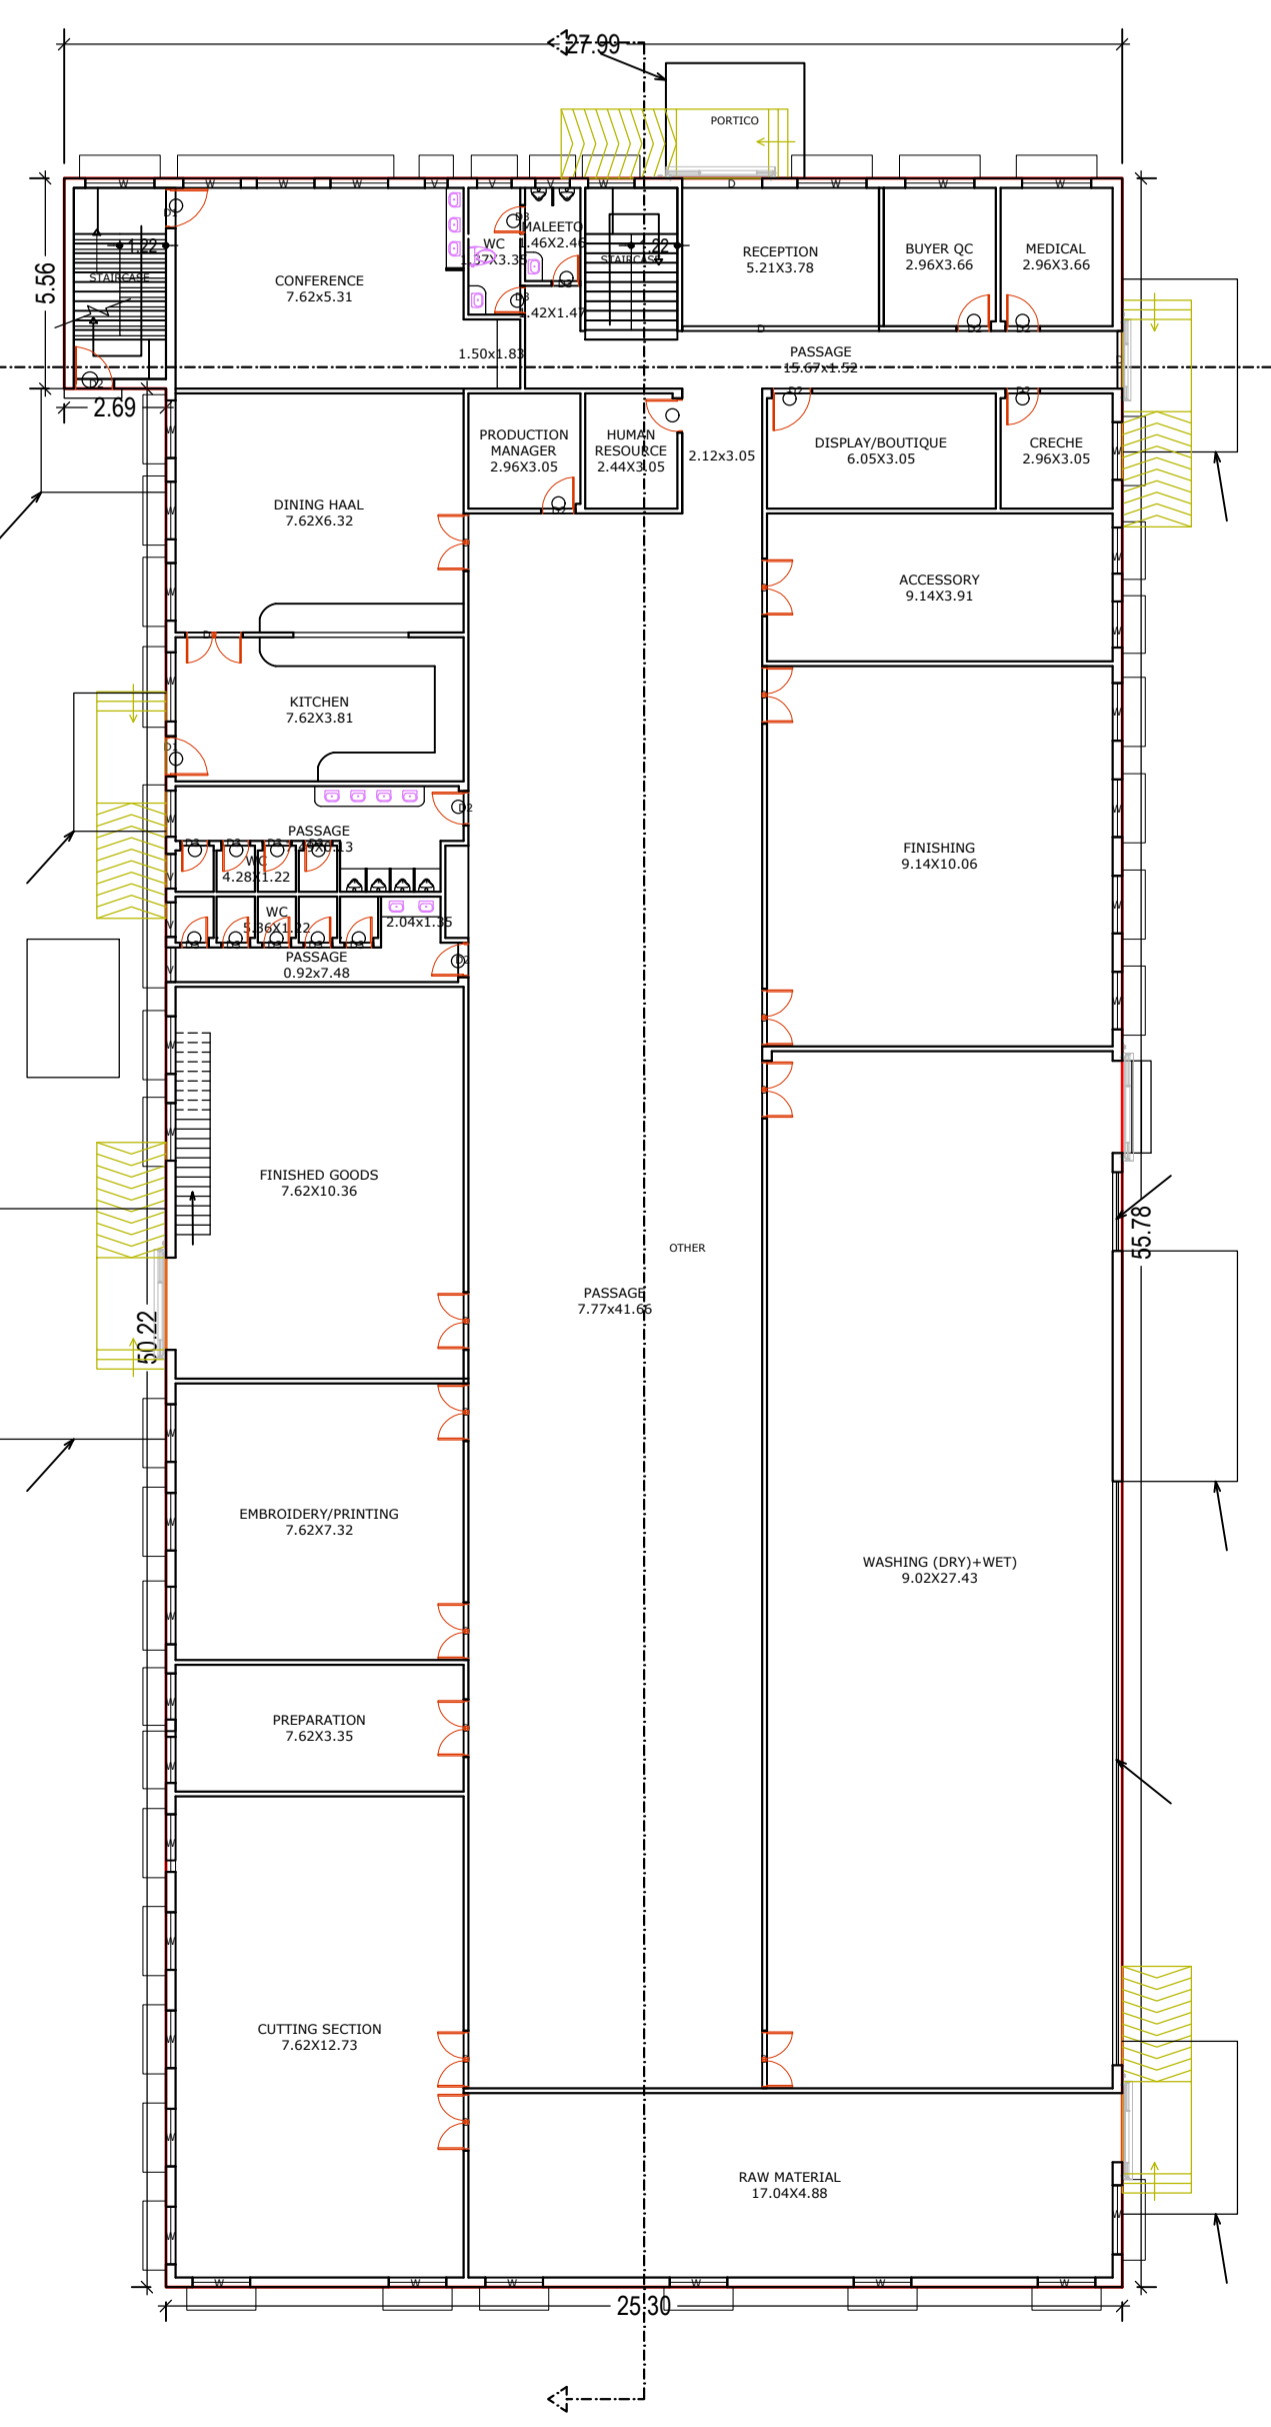
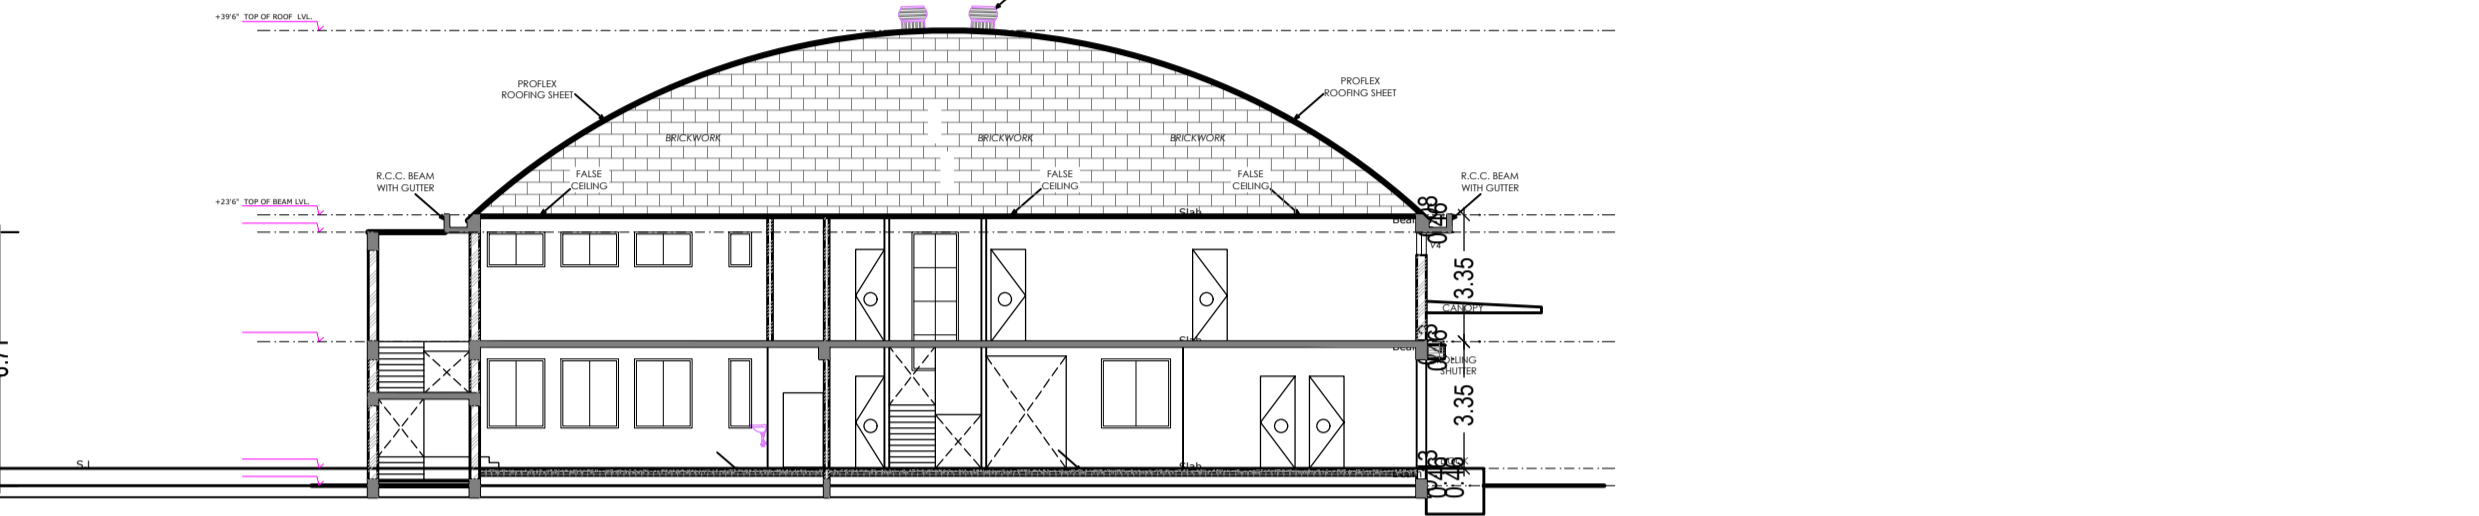
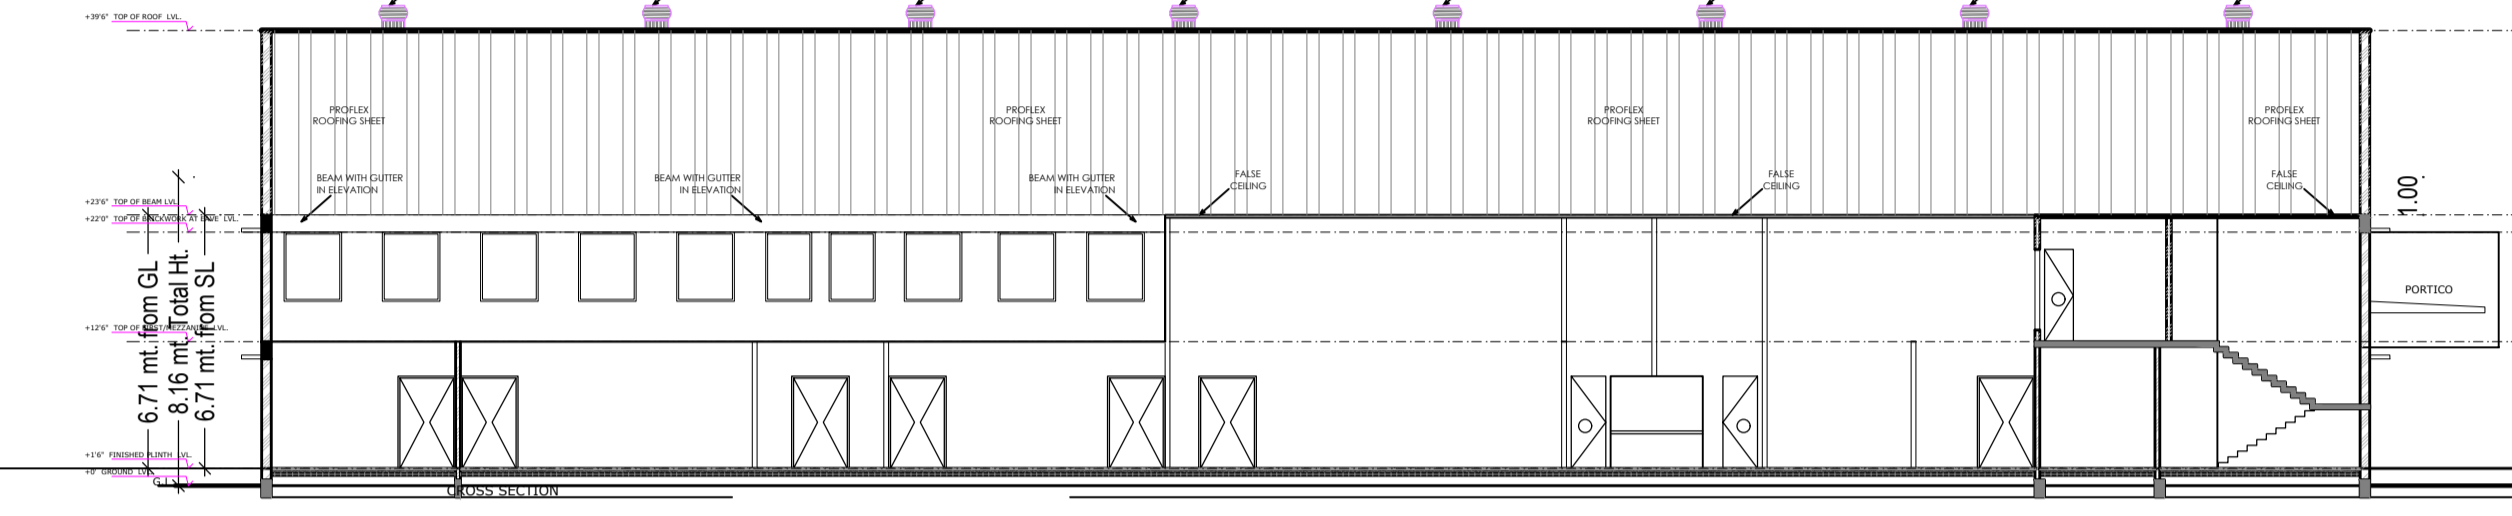
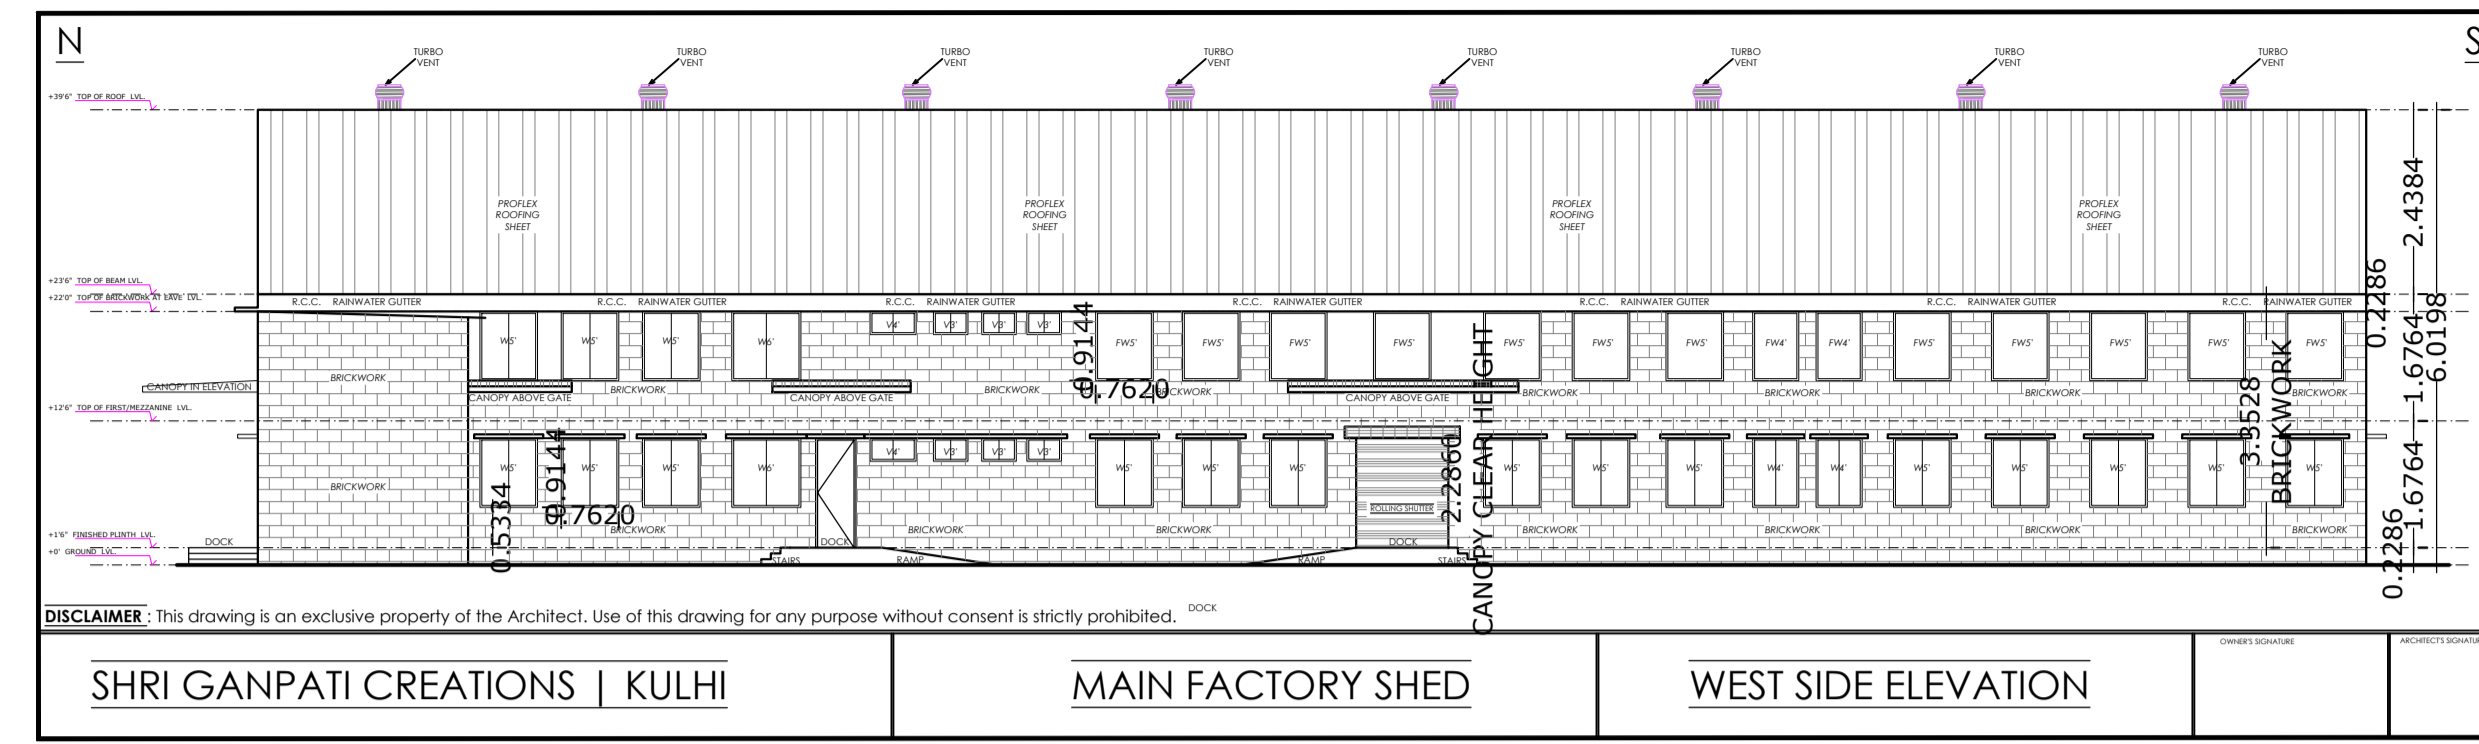


Proposal Basic Information	
Proposal File No.	JIADA/BP/0022/2019
Owner Name	Mr Rohit Poddar
Khata No	112
Plot No	2061P
Village Name	Kulhi
Use	Industrial
SubUse	Industrial Building

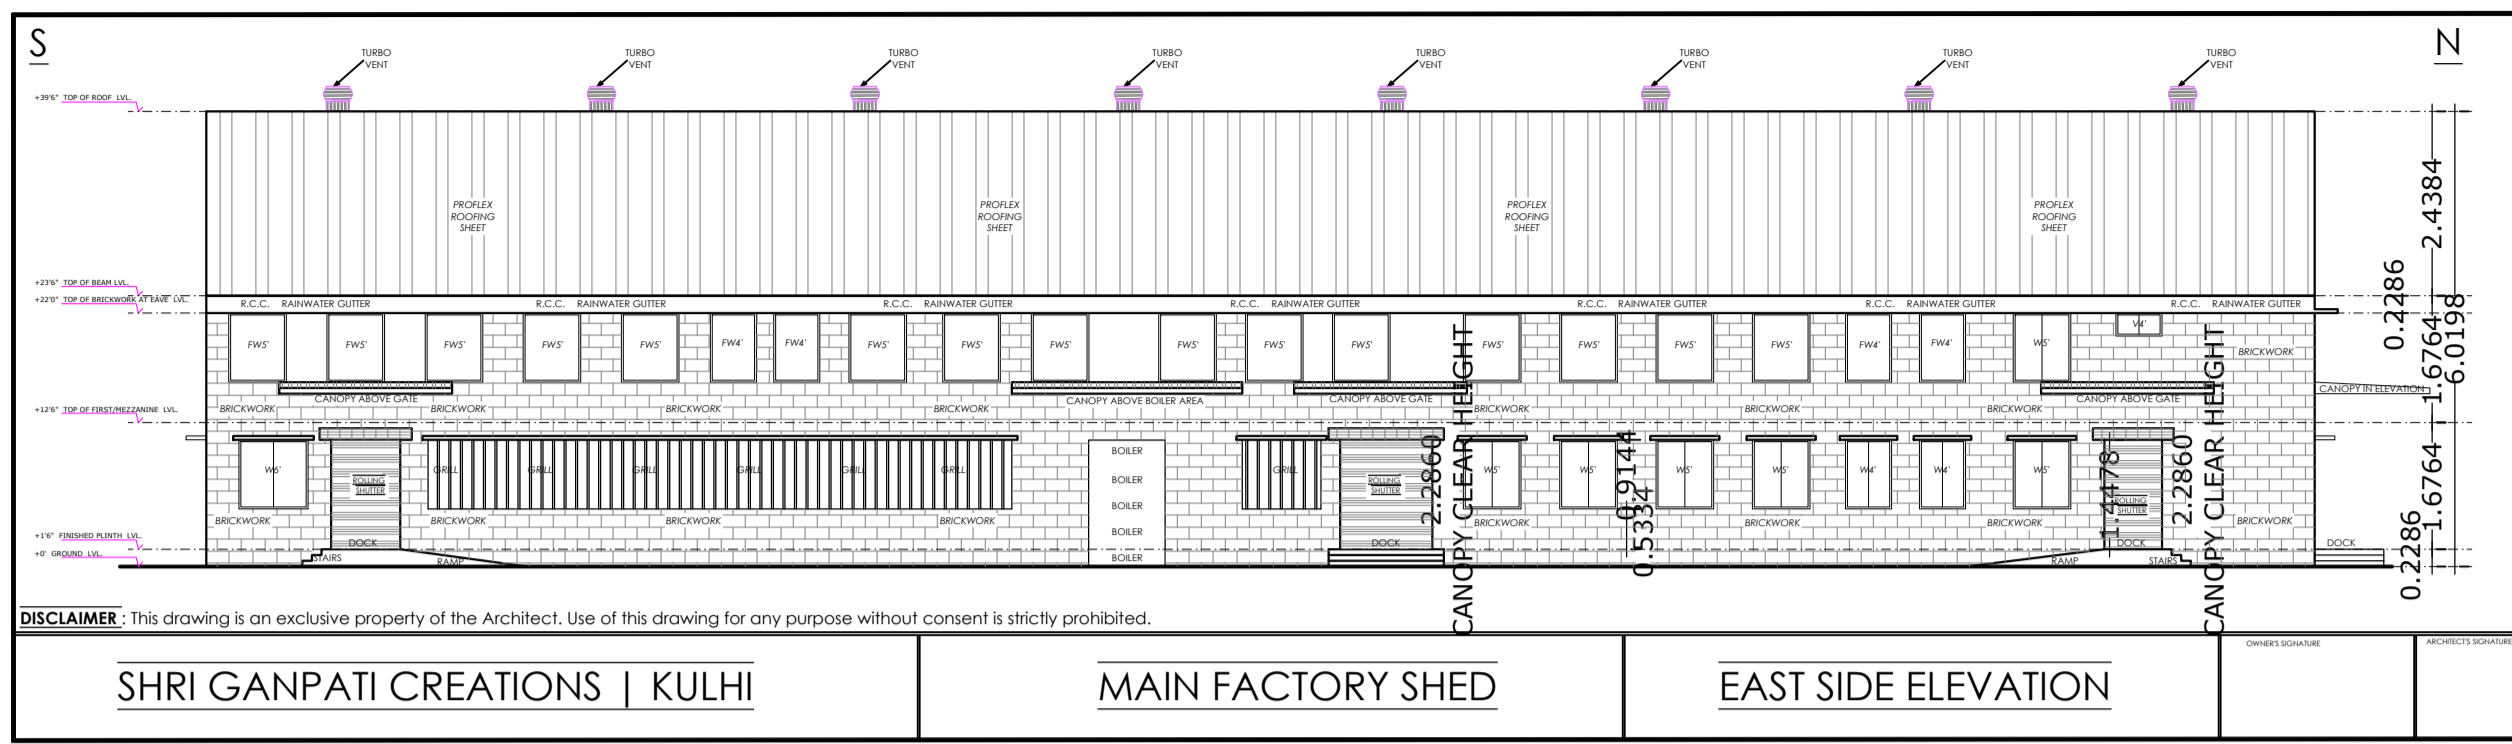

LTP NAME AND SIGNATURE	STRUCTURAL ENG'S NAME AND SIGNATURE	BUILDER NAME AND SIGNATURE	DIGITAL SIGNATURE
Nikhil Jain JIADA/ARC/0001/2018			