



# REVISED AS BUILT : GROUND FLOOR PLAN

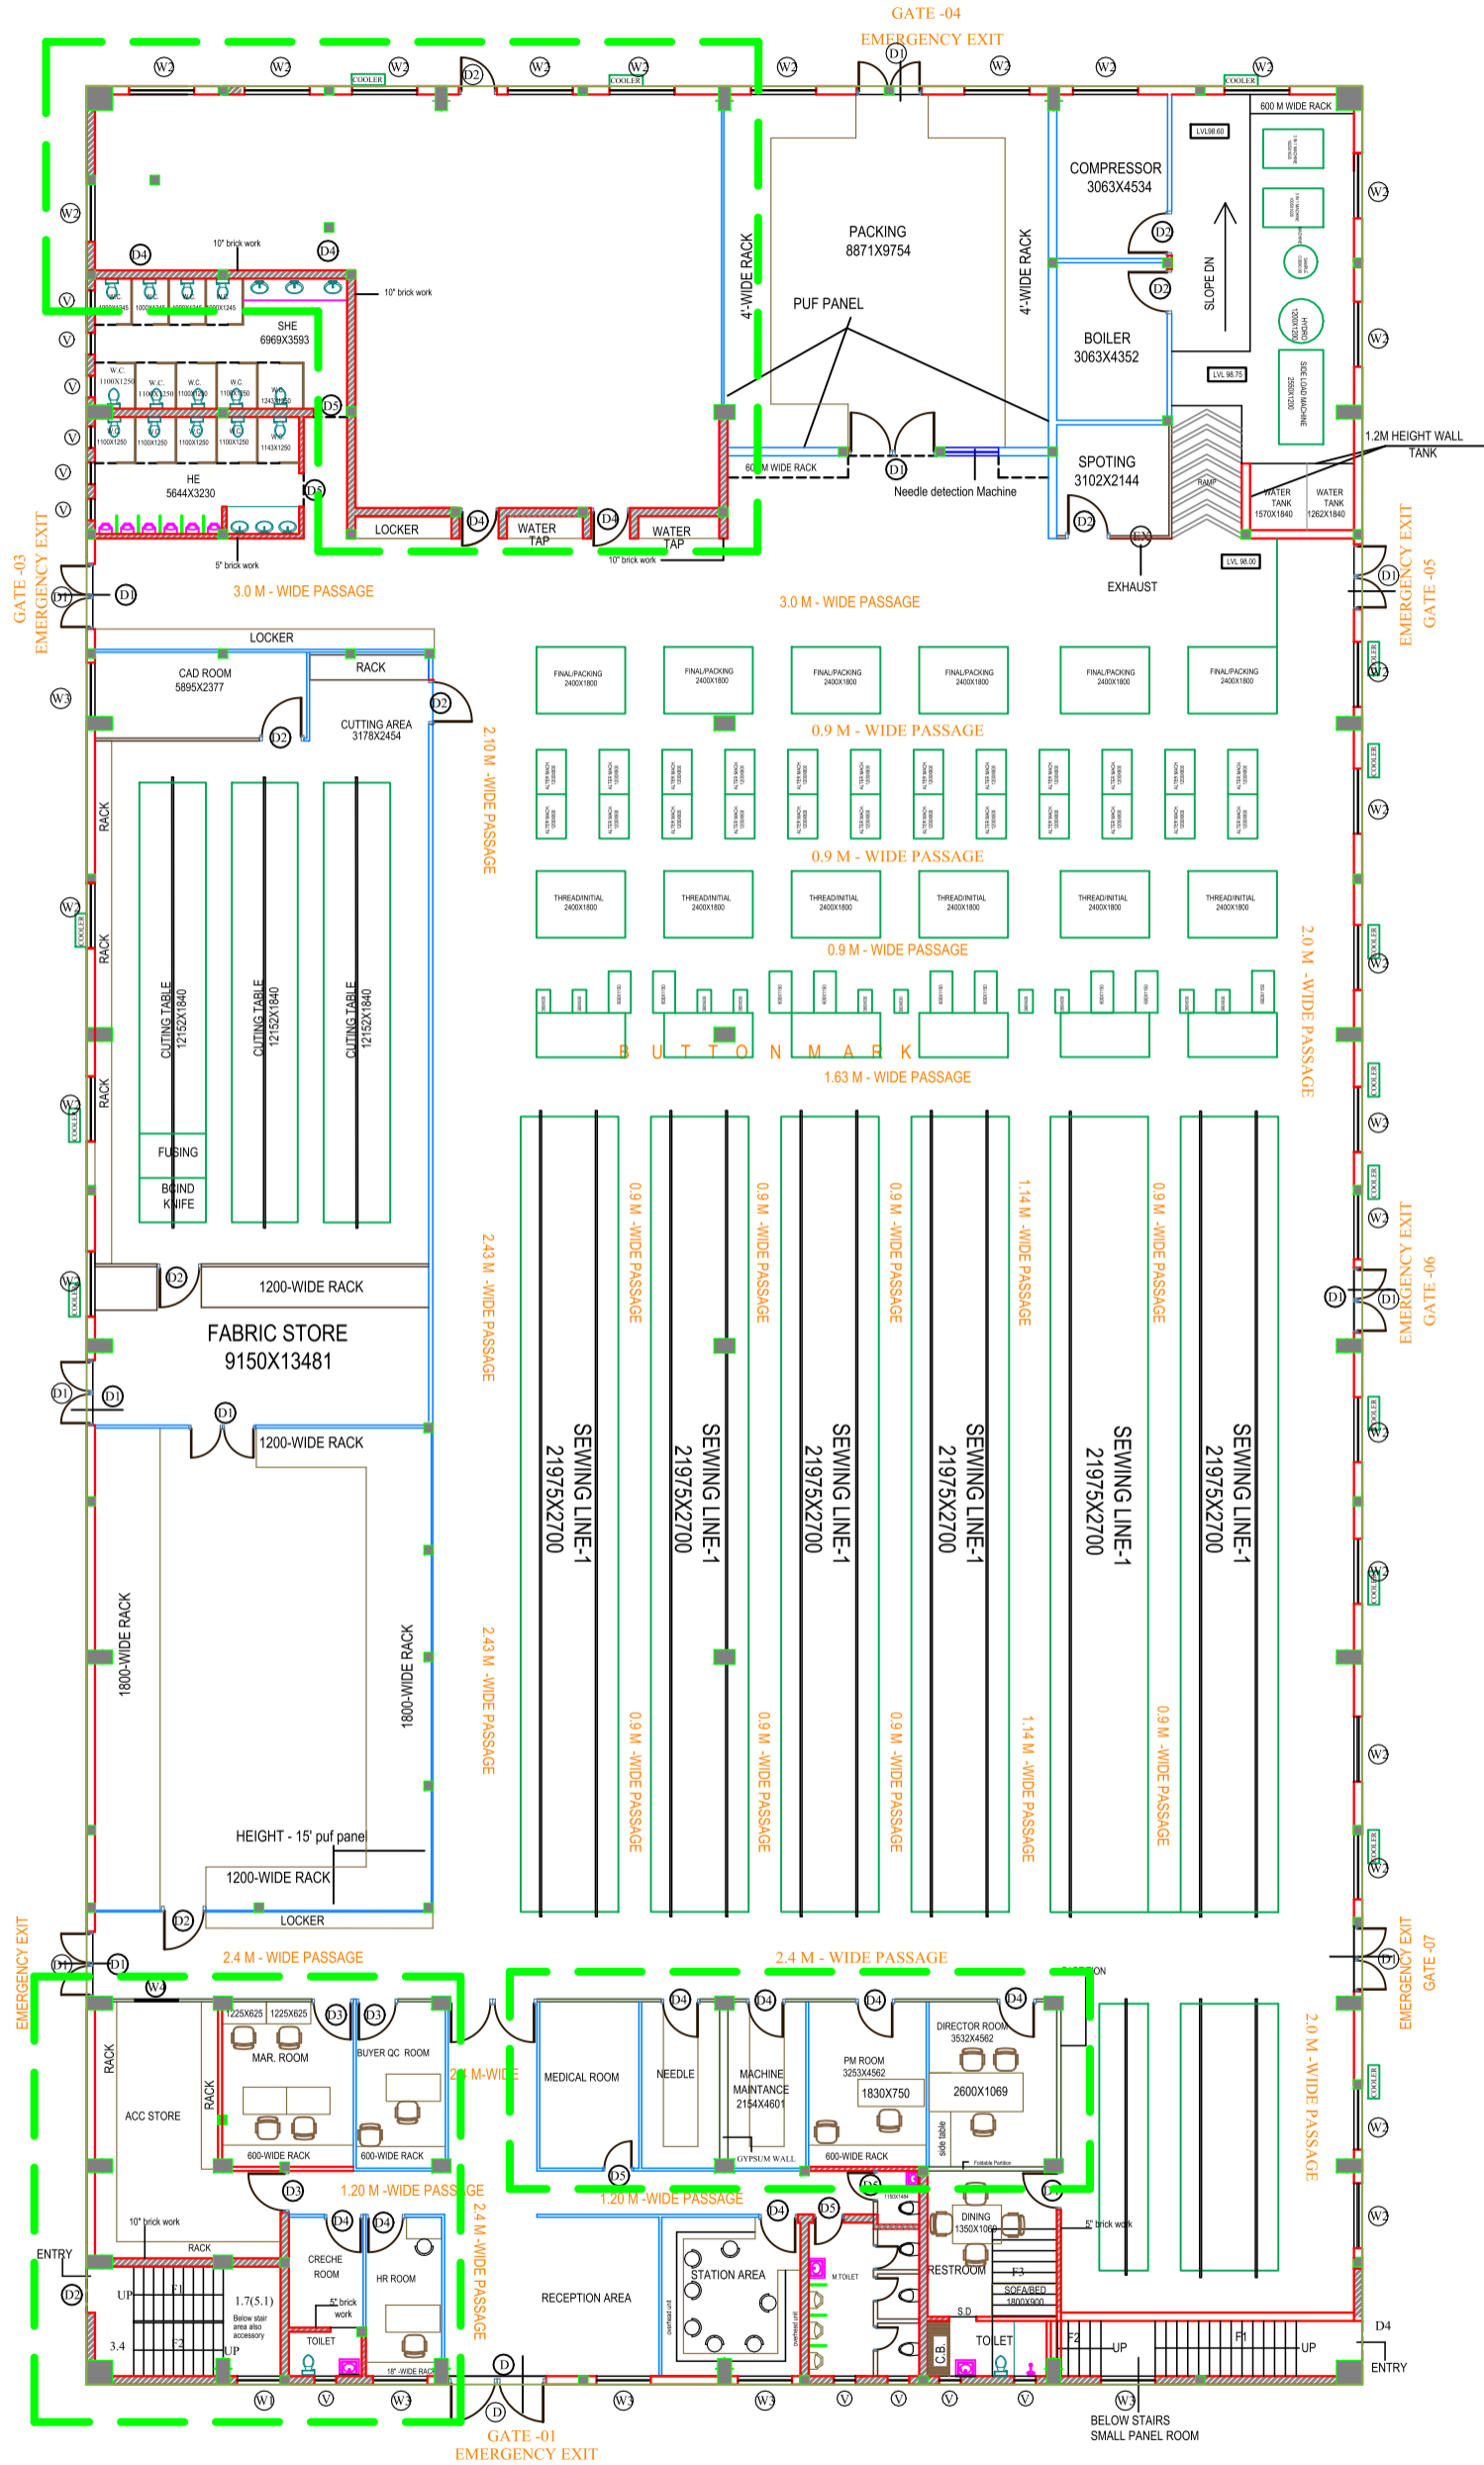

\* NO CHANGE IN BUILT-UP AREA




# SANCTIONED : FIRST FLOOR PLAN

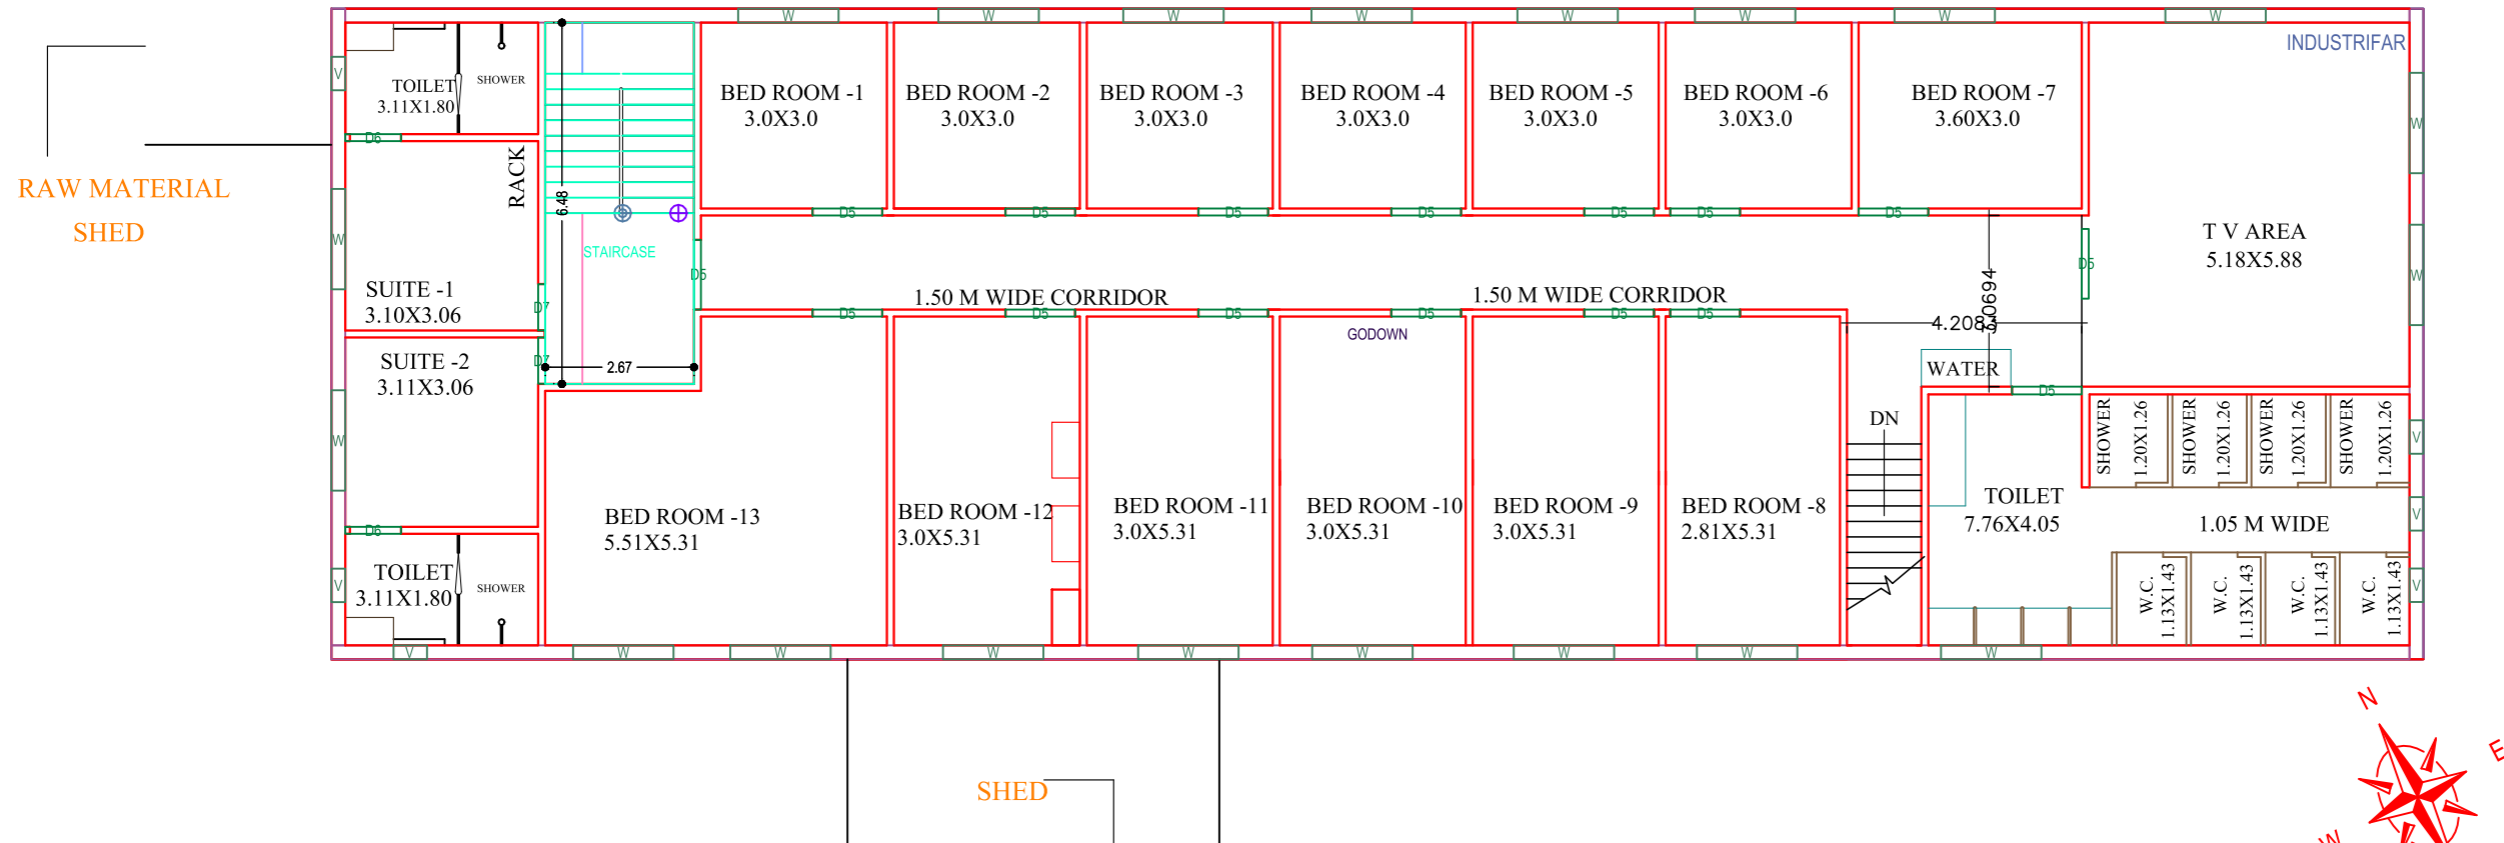


\* NO CHANGE IN BUILT-UP AREA

# REVISED AS BUILT : FIRST FLOOR PLAN

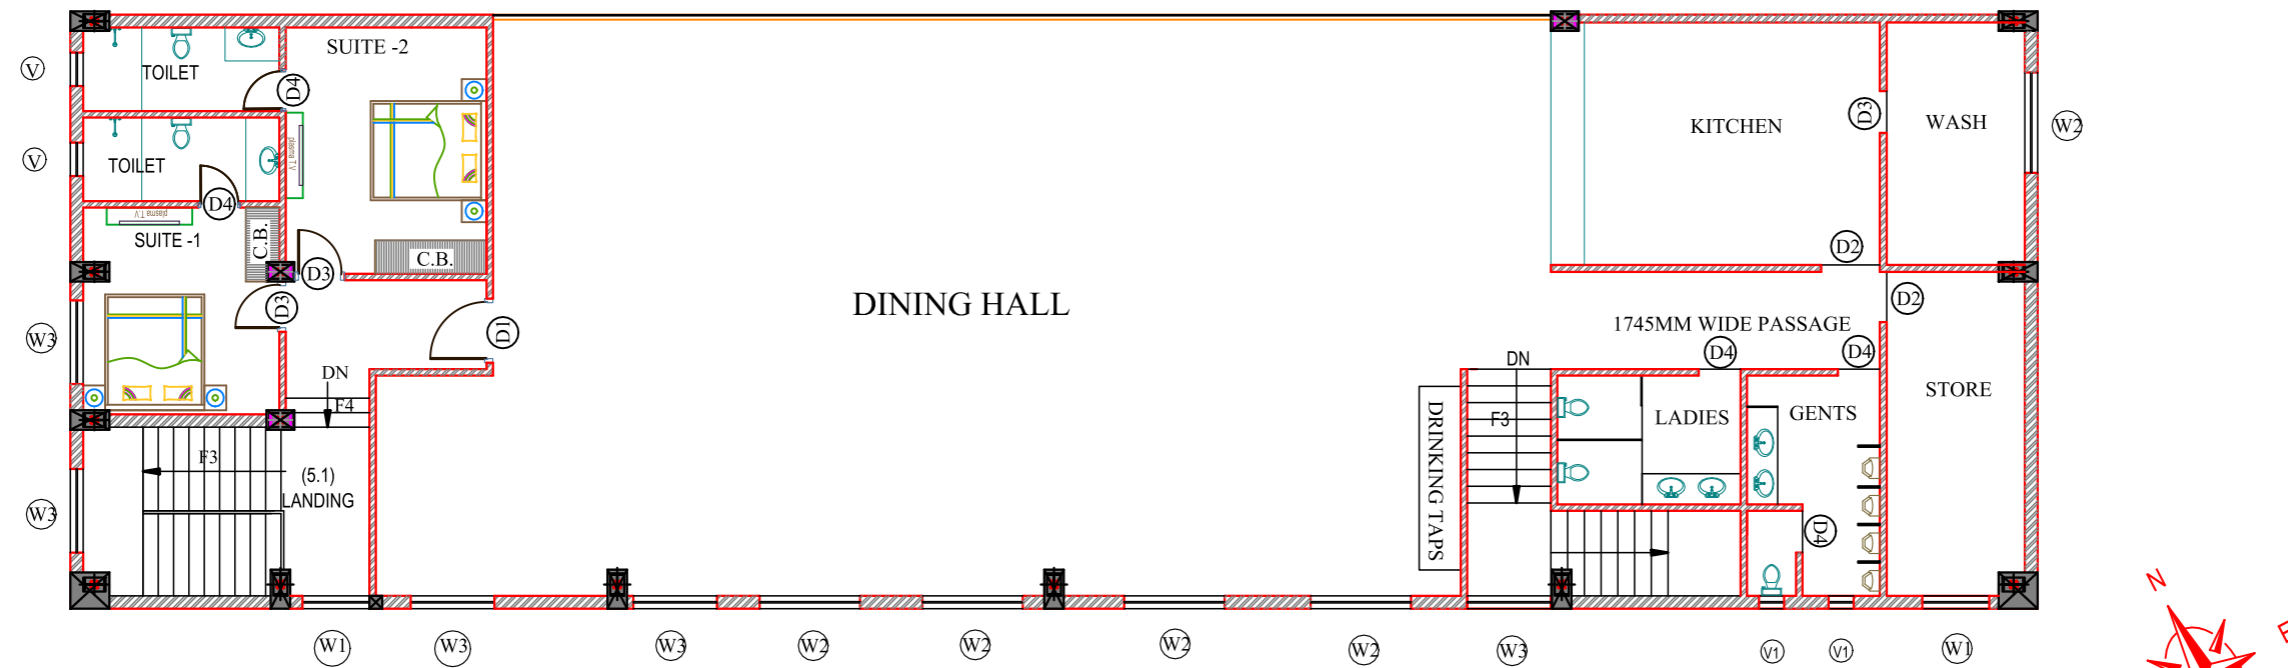

\* NO CHANGE IN BUILT-UP AREA

# SANCTIONED : GROUND FLOOR PLAN

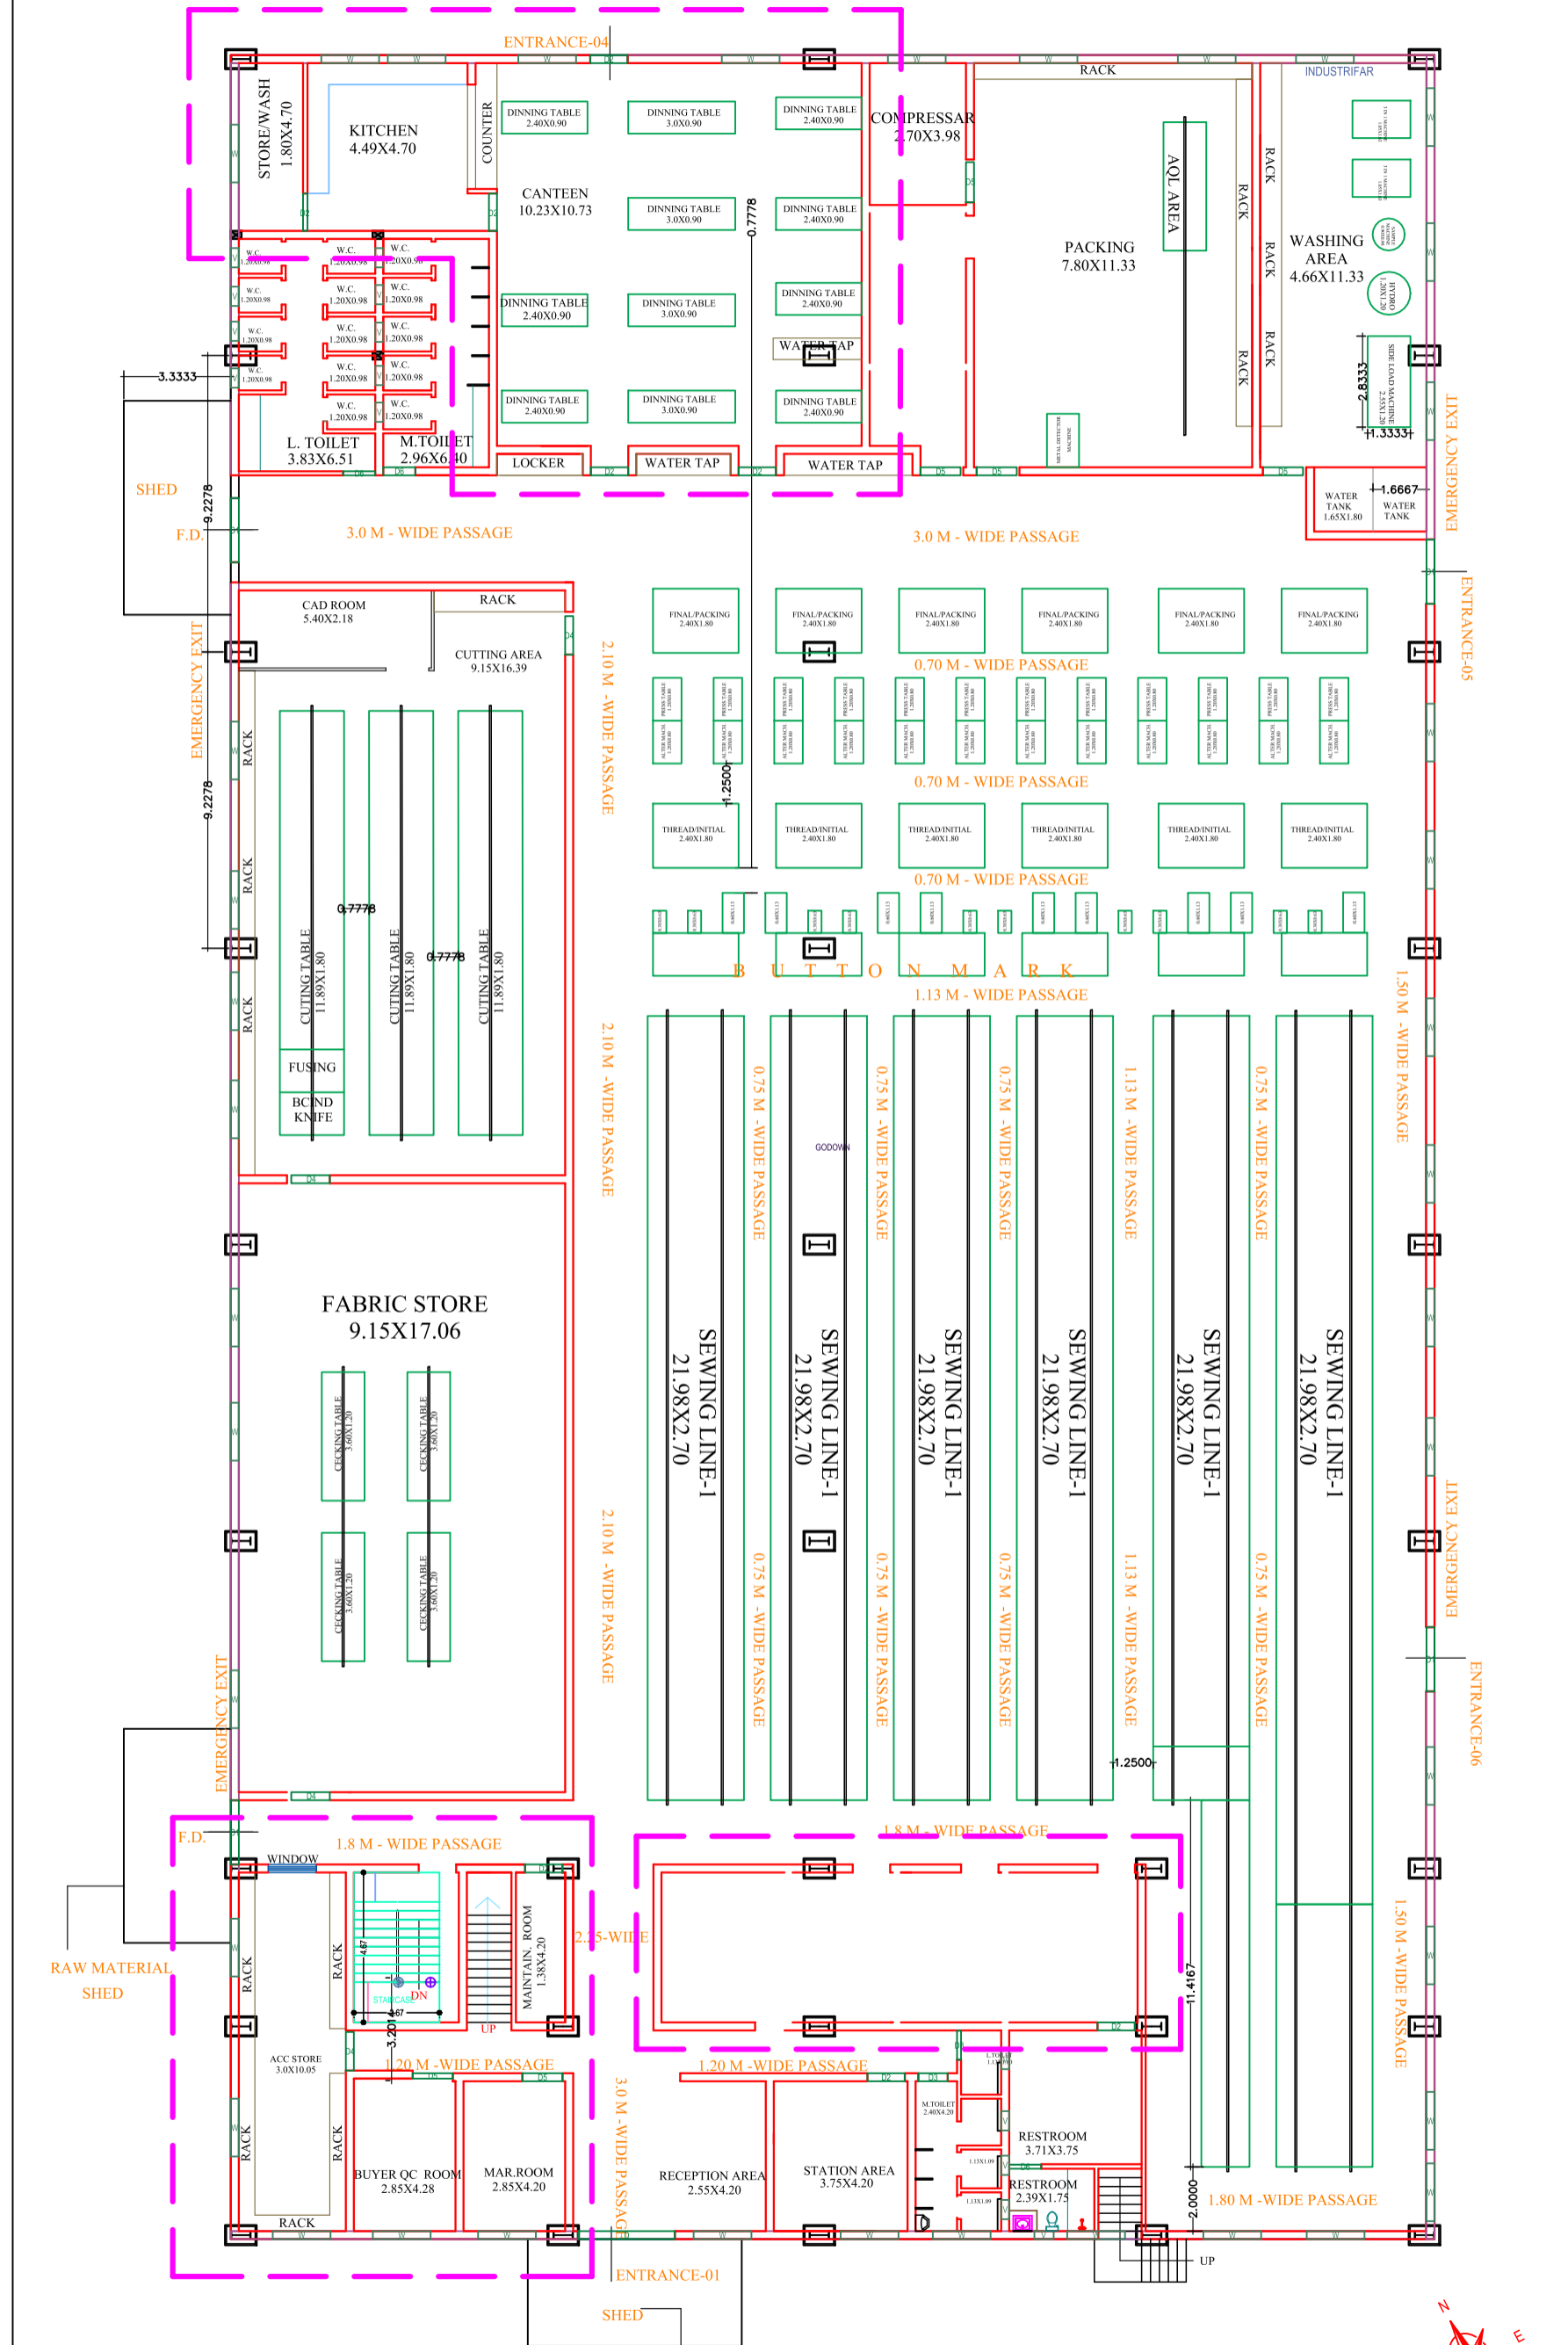

\* NO CHANGE IN BUILT-UP AREA