
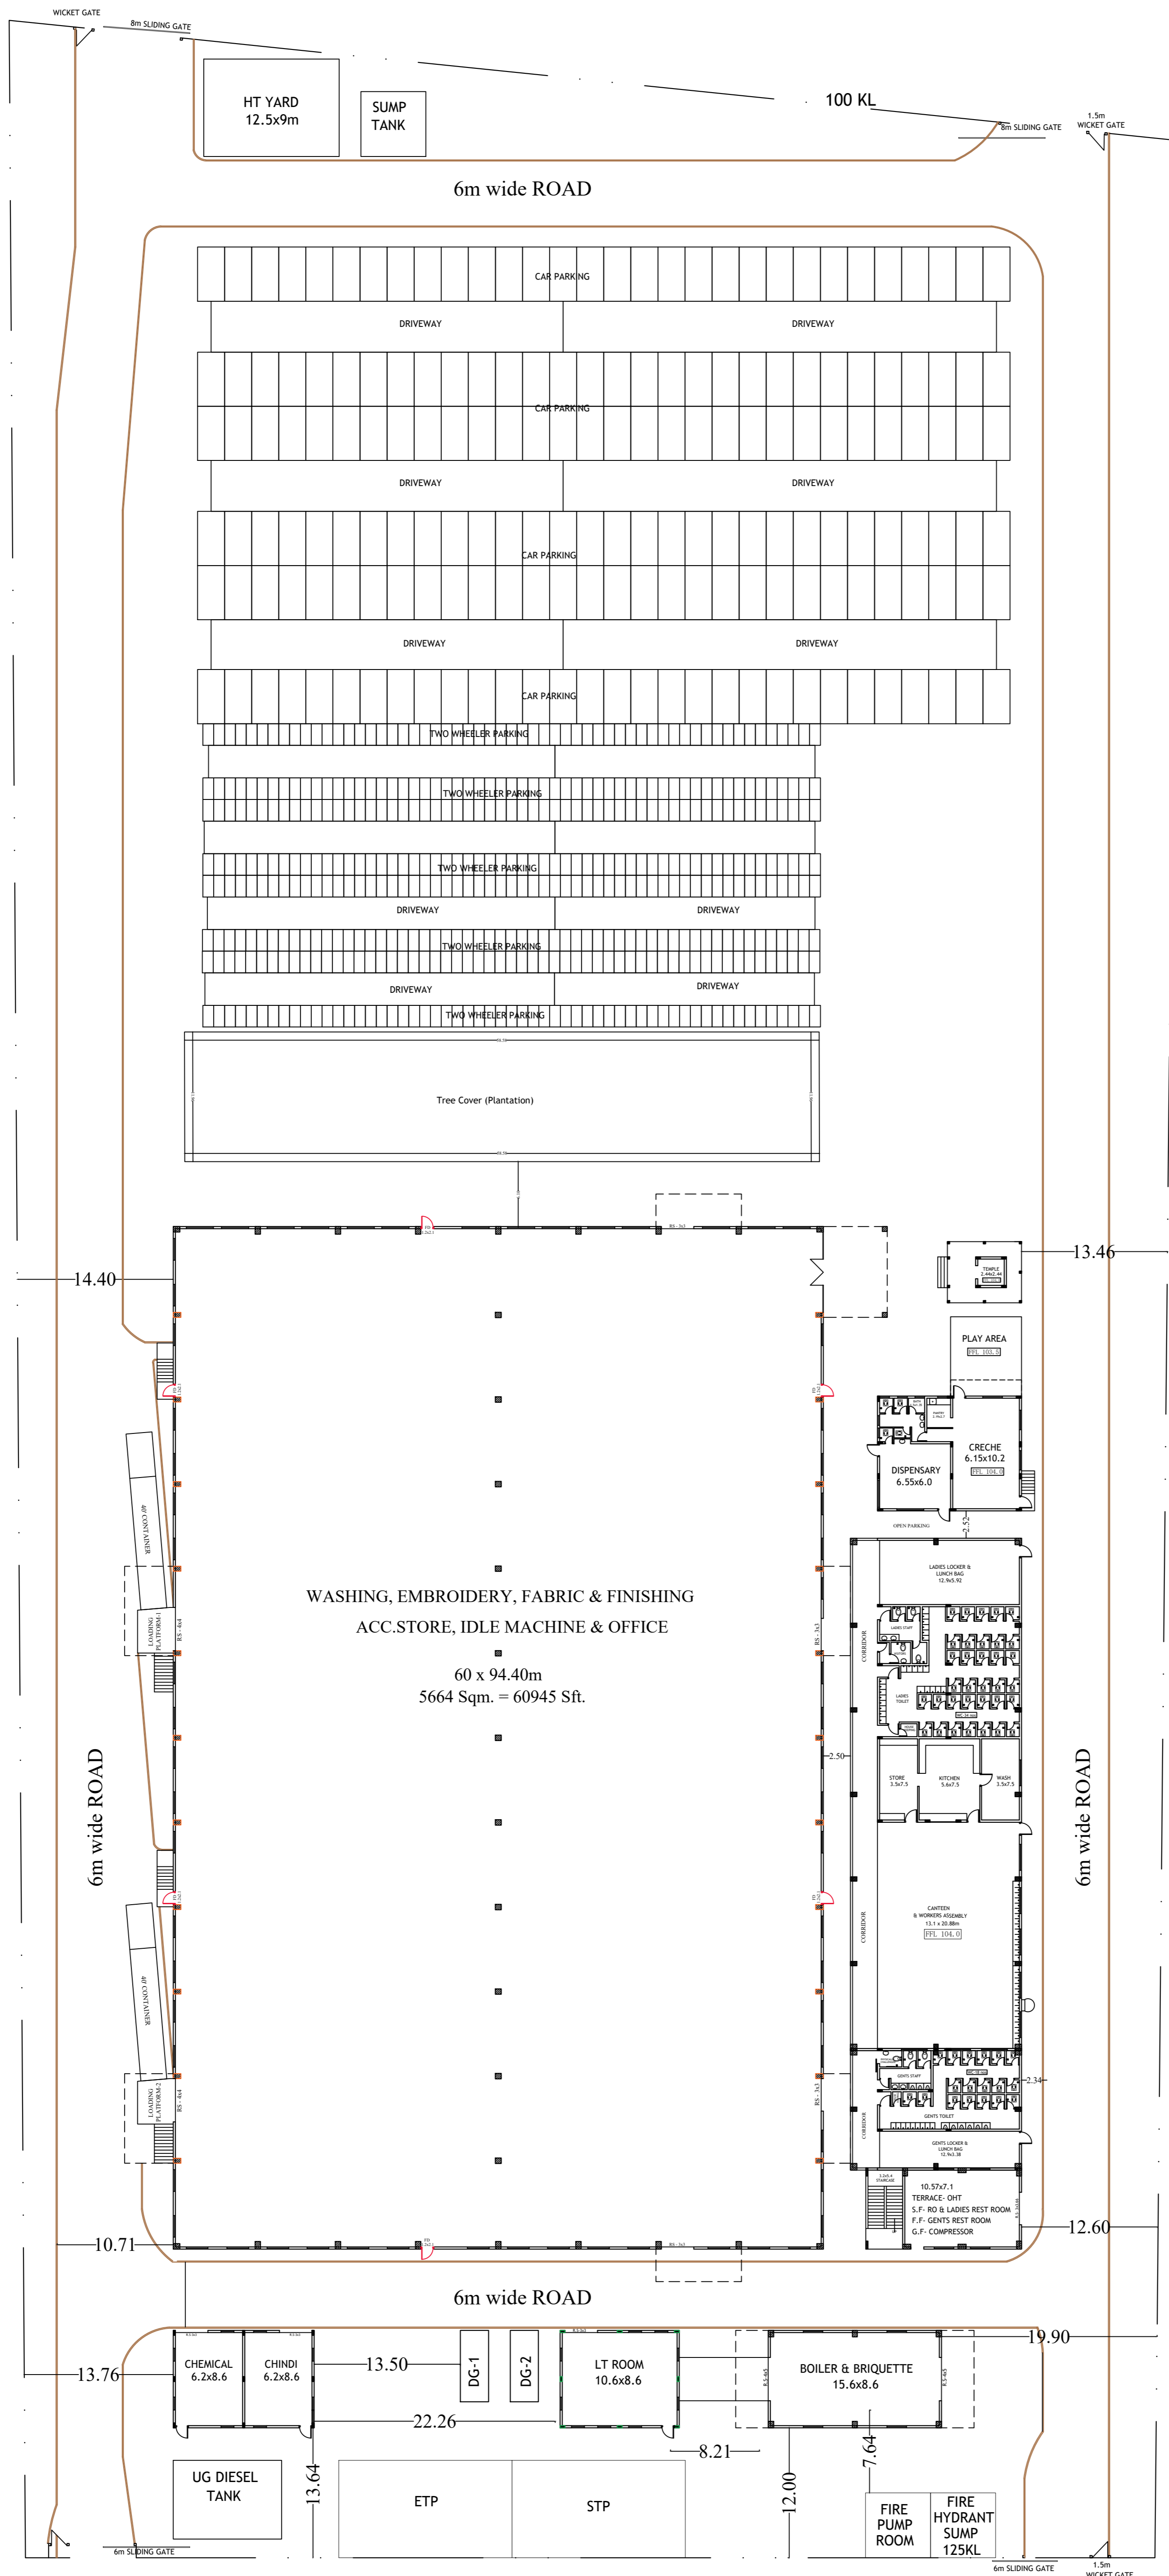


To NH-33

To Sikidiri

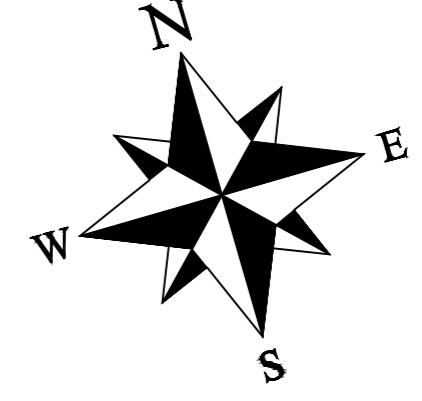

DRG.NO/ MHPL/ RANCHI/
SITE/ OPT-1 / 01

DATE:-

31-01-2023

TITLE:-

OPTION-01
SITE PLAN


CLIENT:-

MHPL CLOTHING PVT. LTD
RANCHI


CAUVERY ASSOCIATES
ARCHITECTS ENGINEERS
NO.274, 4TH CROSS
2ND BLOCK 2ND STAGE
RAJMAHAL VILAS.
BENGALURU-560094

60.00

A'

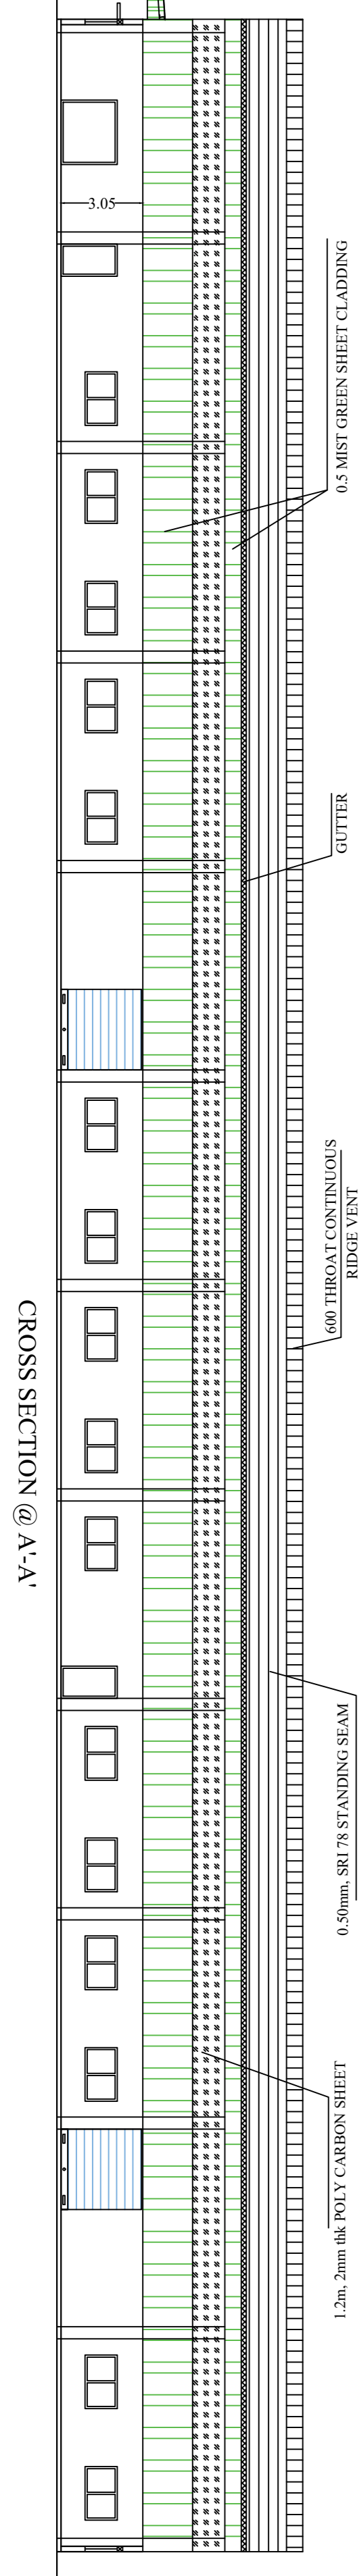

94.40

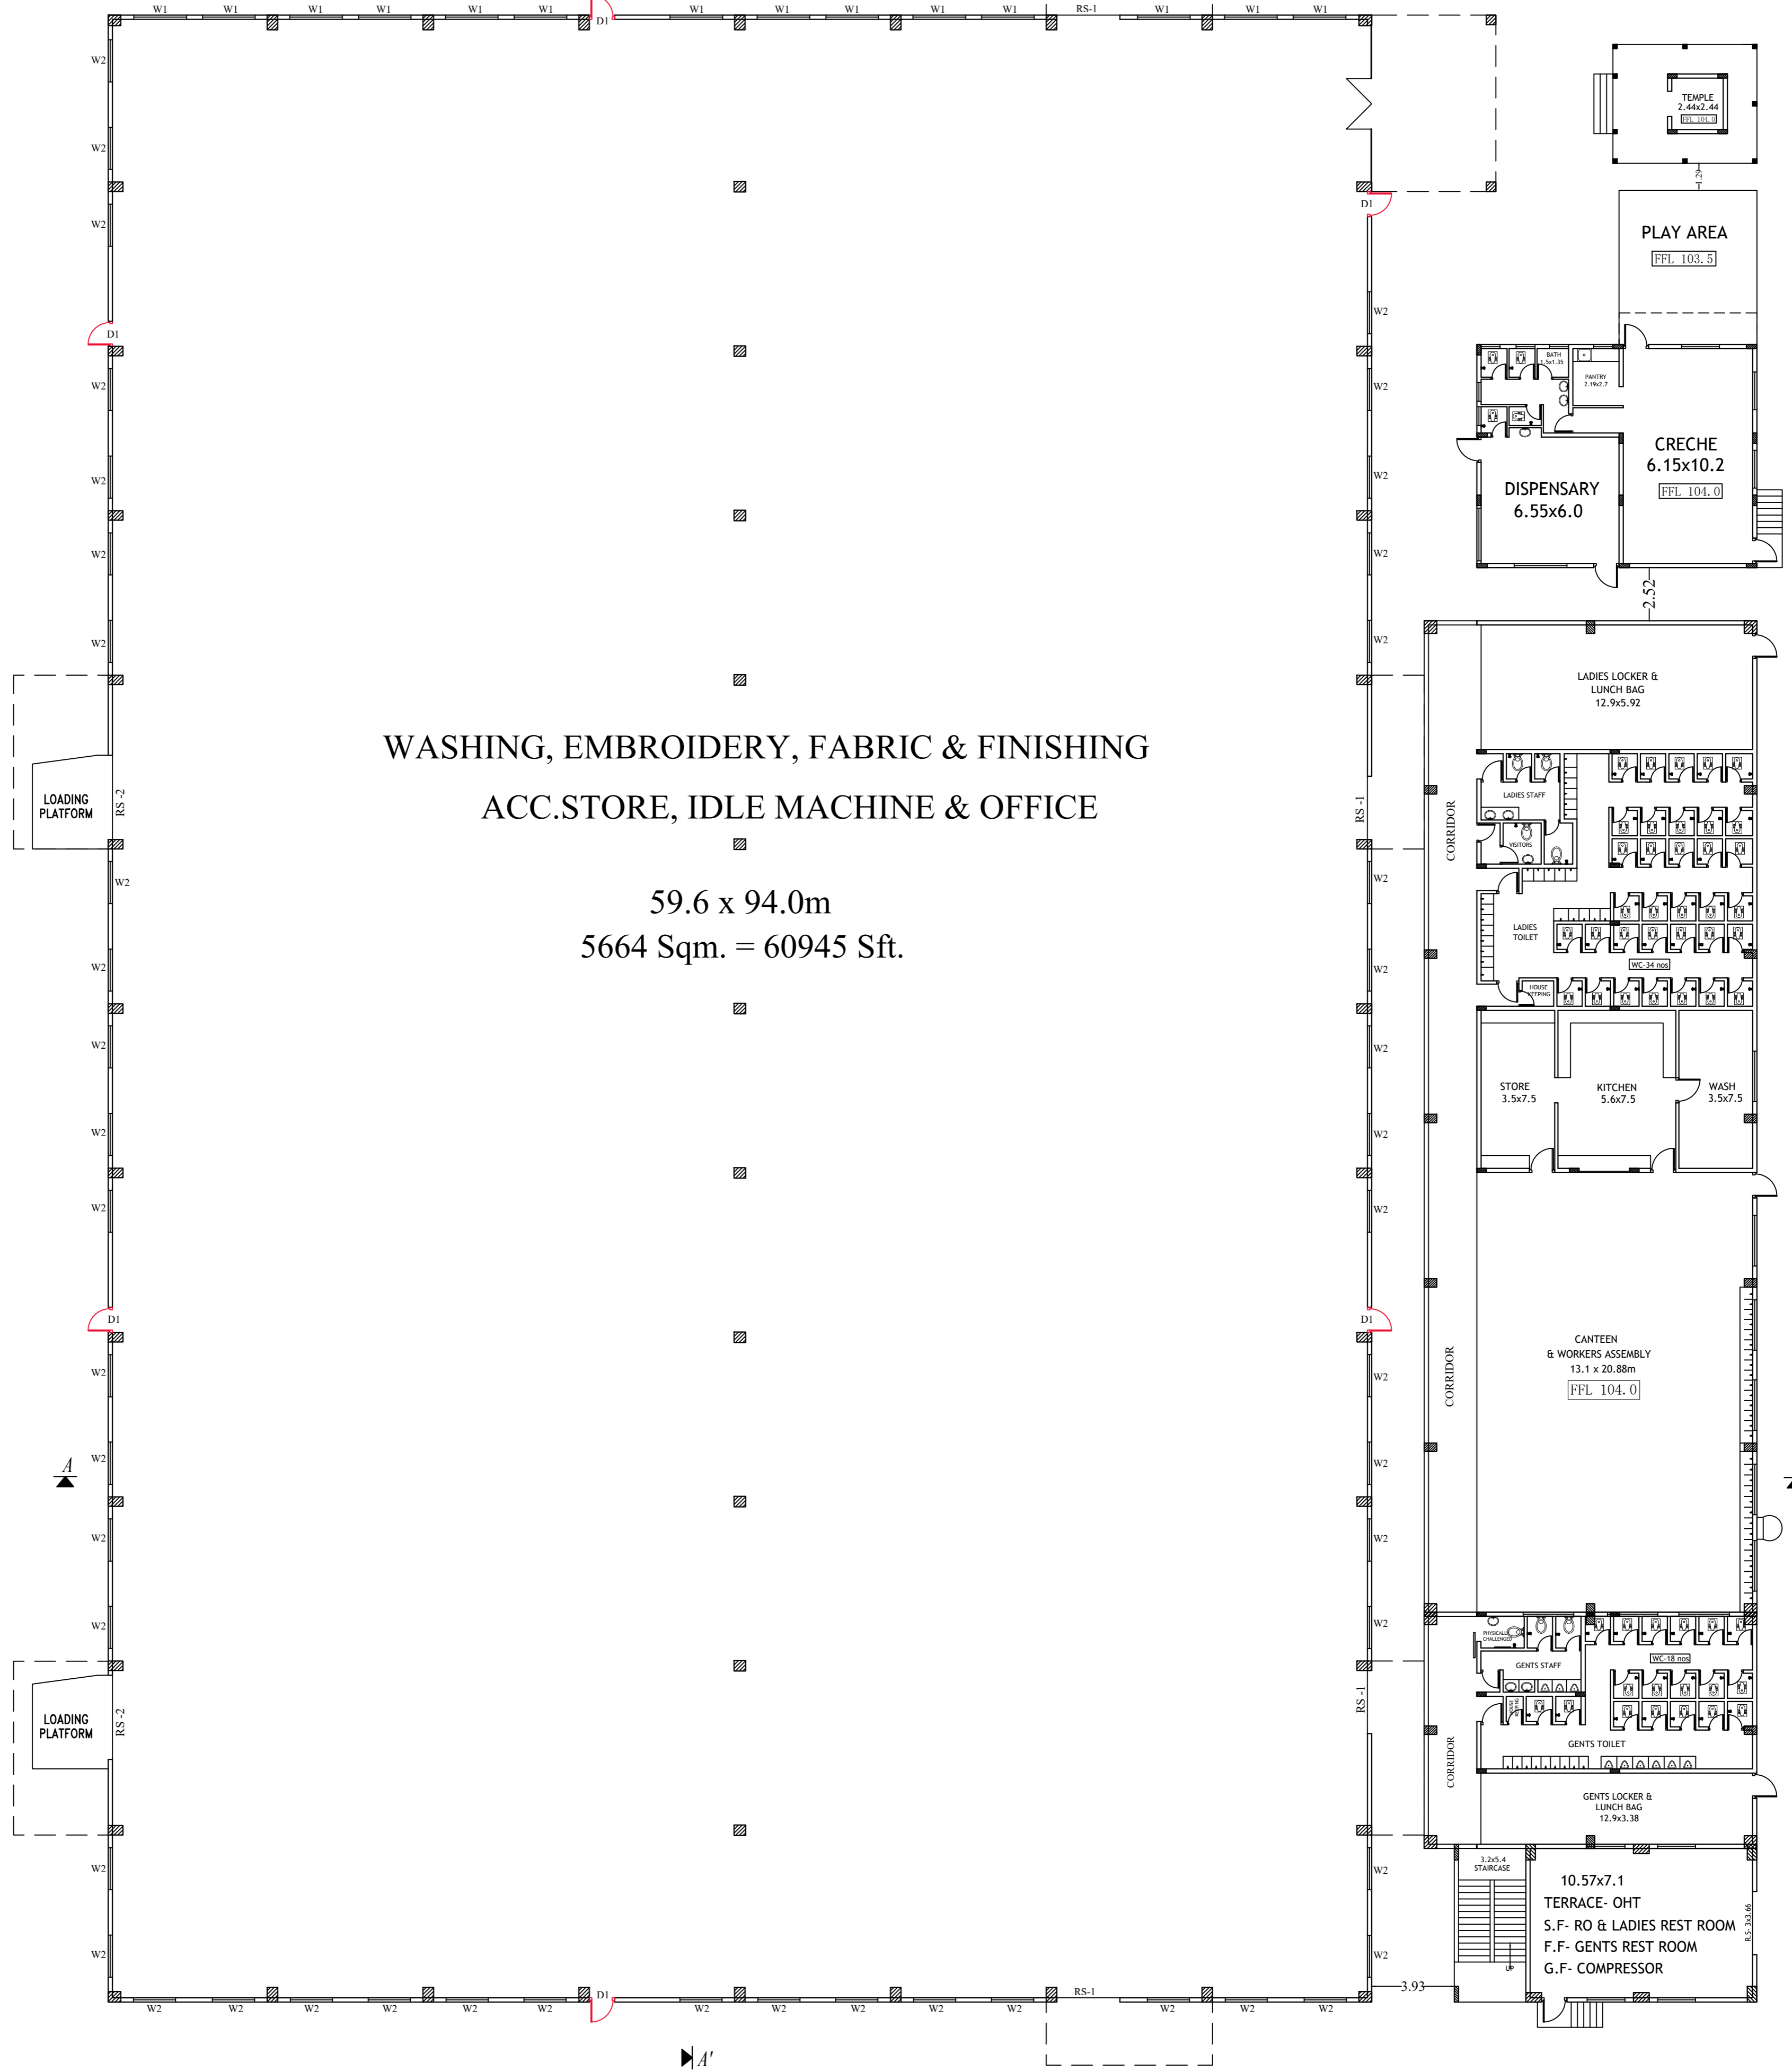


WASHING, EMBROIDERY, FABRIC & FINISHING
ACC.STORE, IDLE MACHINE & OFFICE



59.6 x 94.0m
5664 Sqm. = 60945 Sft.

A'

CROSS SECTION @ A-A

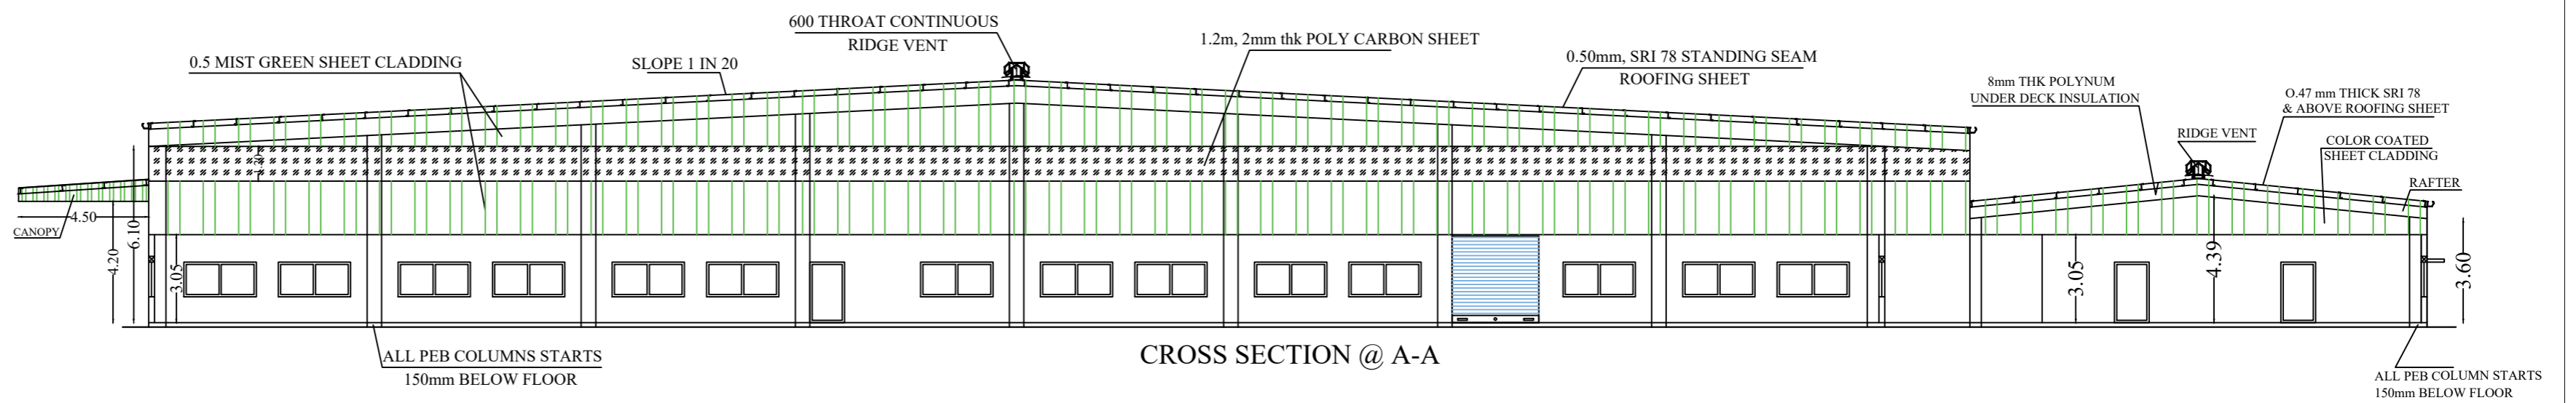


CROSS SECTION @ A-A

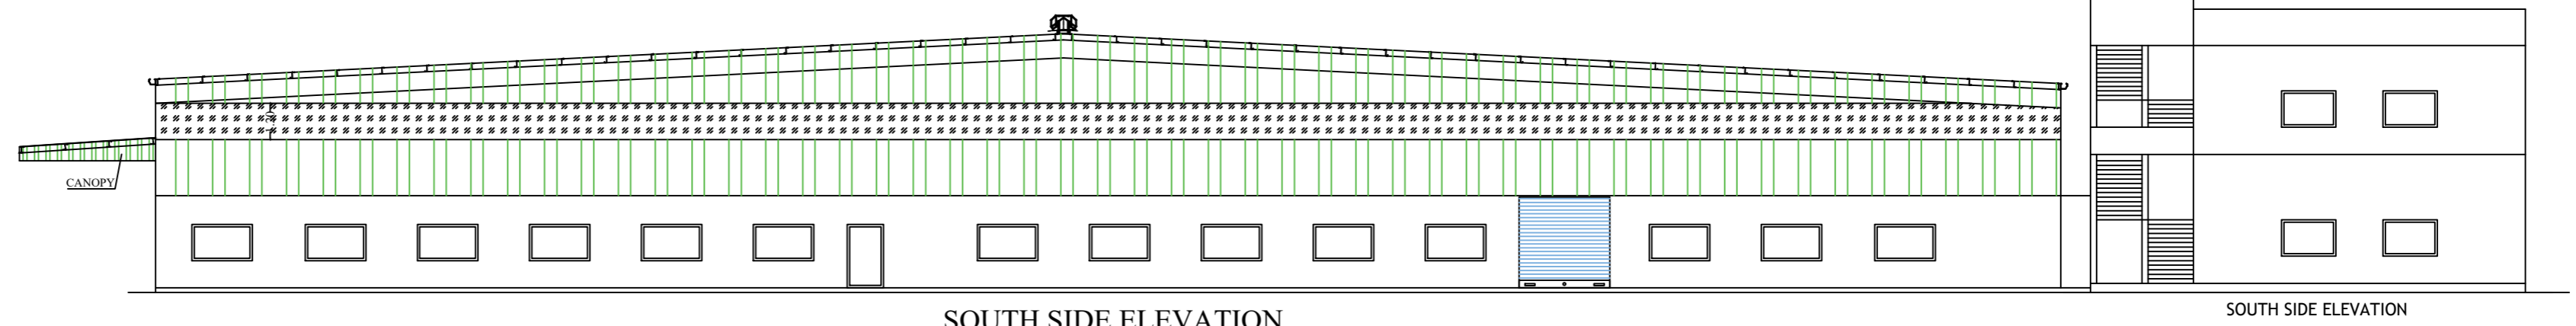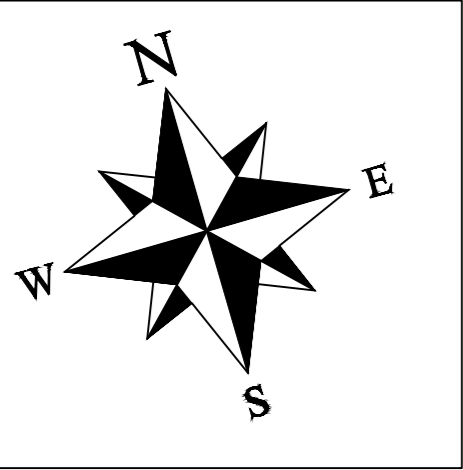

SOUTH SIDE ELEVATION

SOUTH SIDE ELEVATION

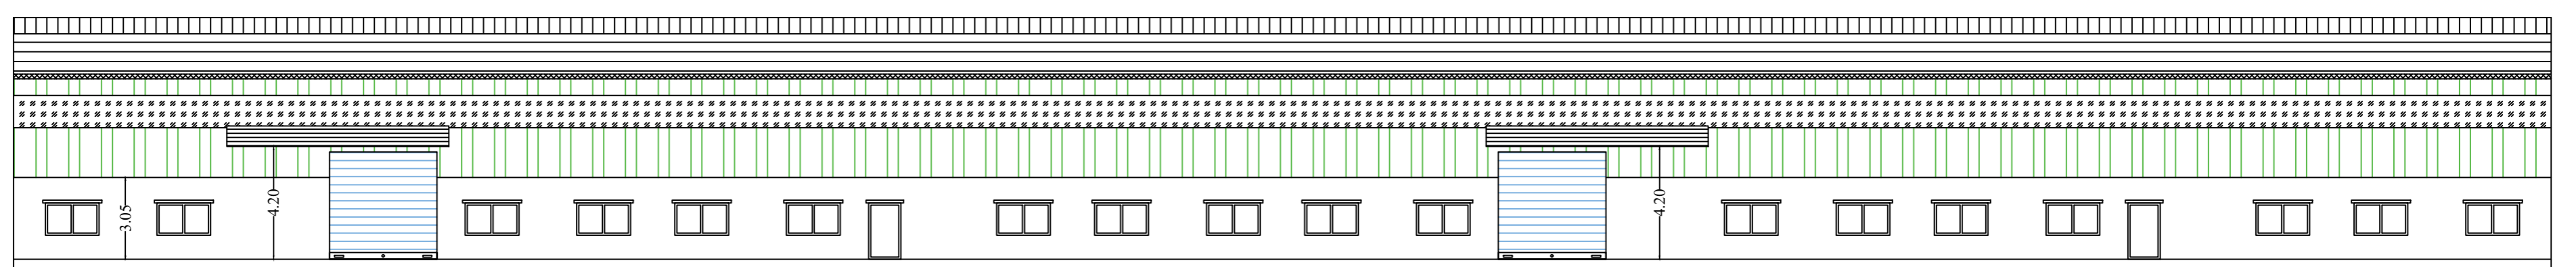

WEST SIDE ELEVATION

