




TERRACE PLAN (LEVEL +900)

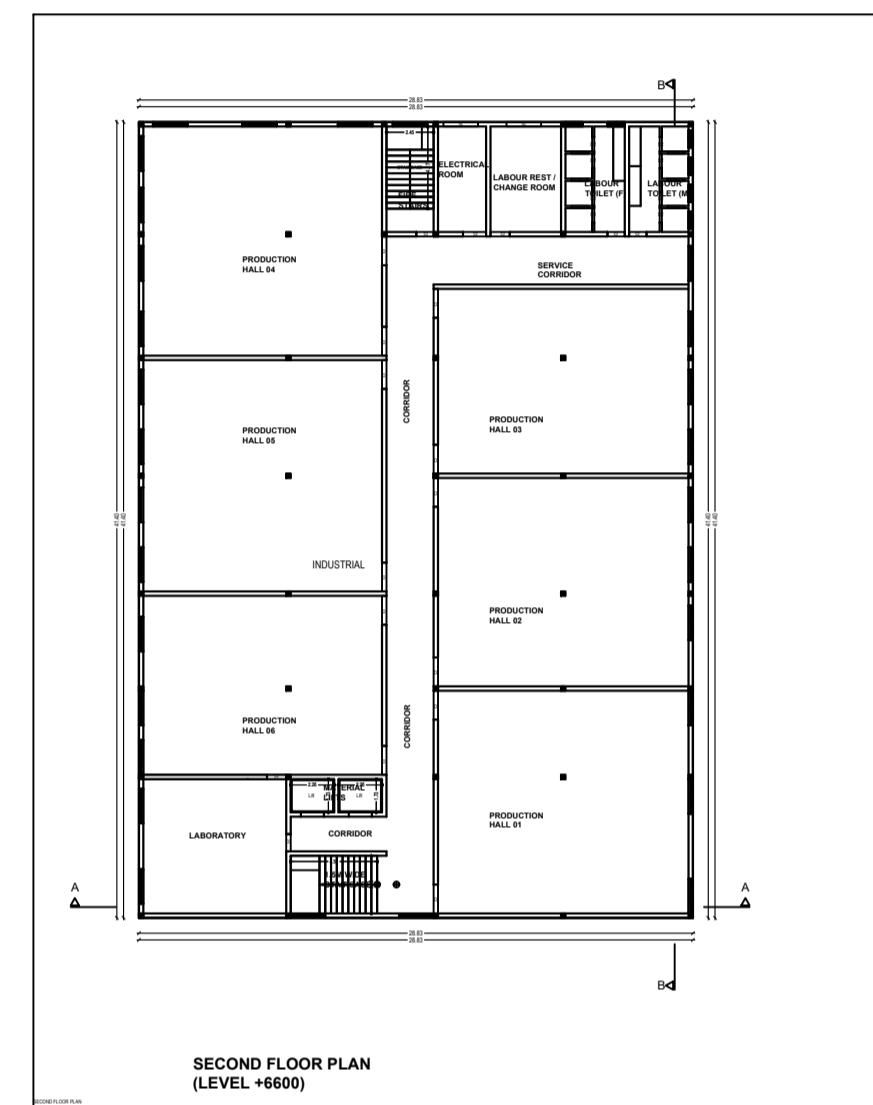


SECOND FLOOR PLAN (LEVEL +6000)

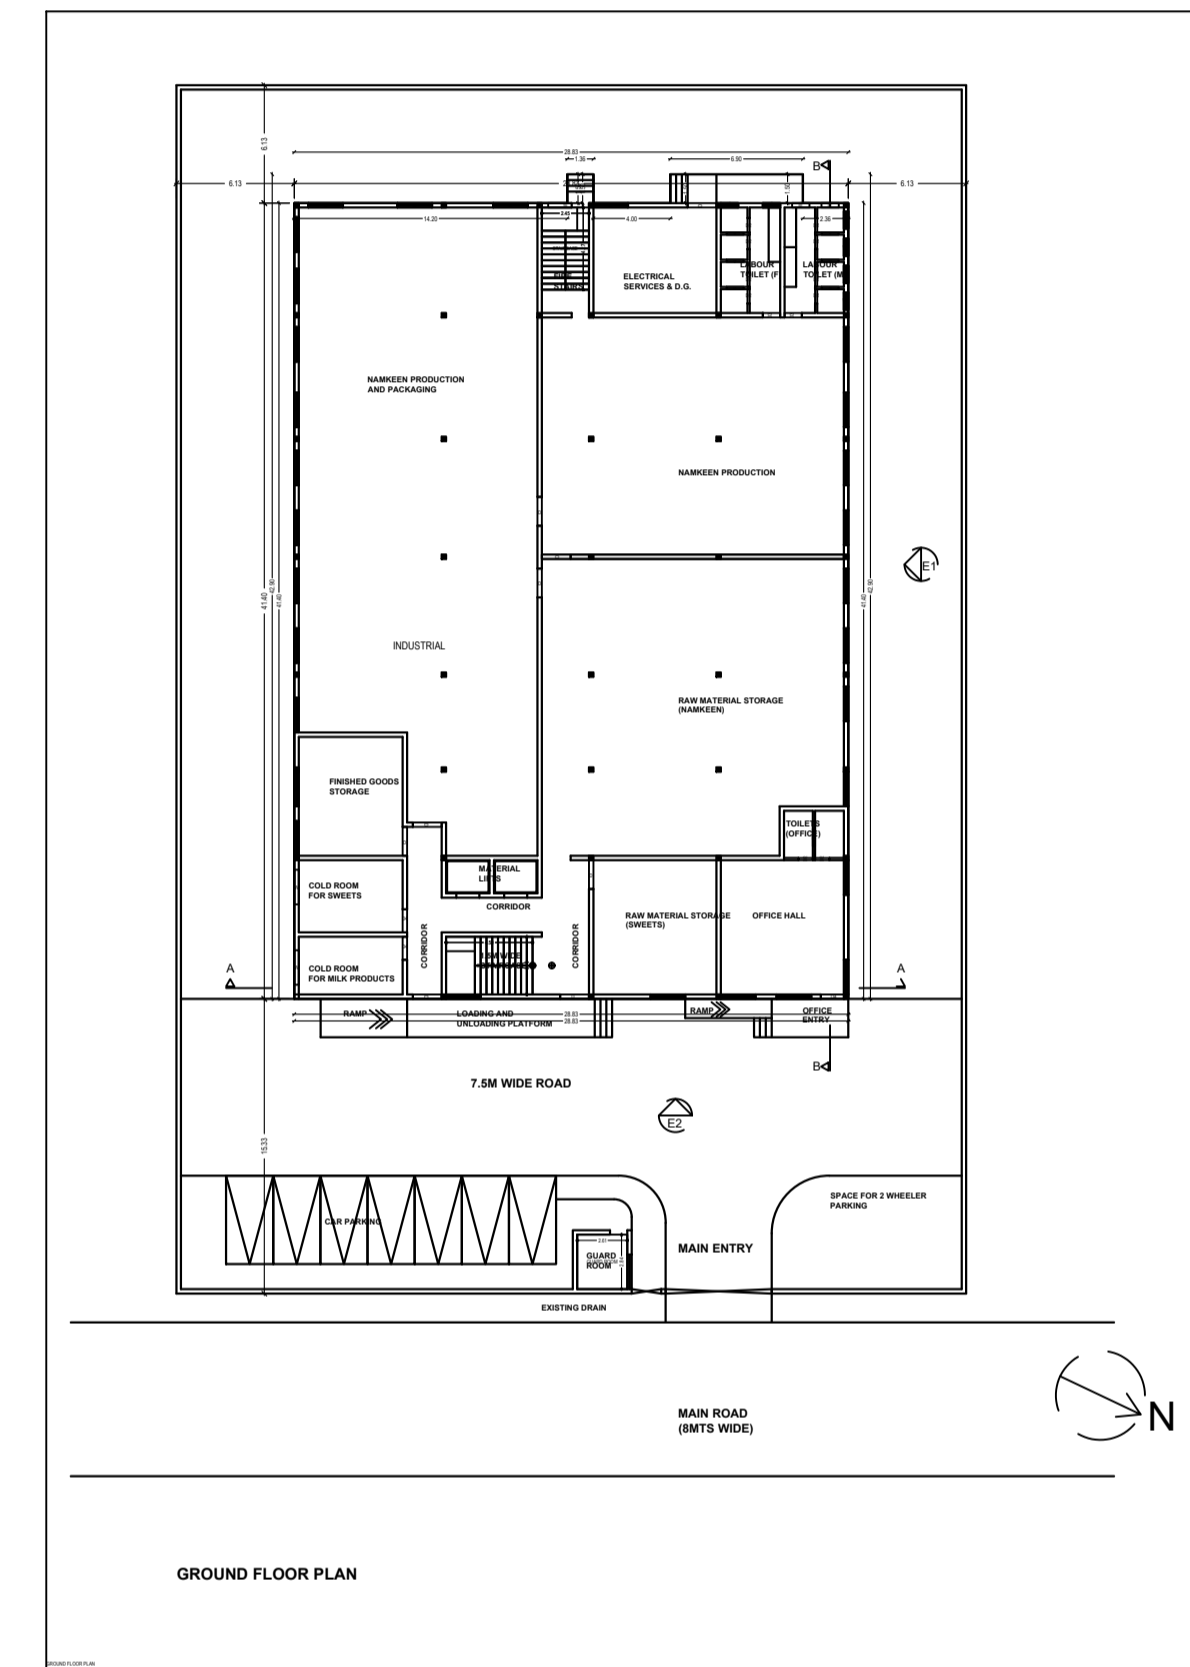


GROUND FLOOR PLAN

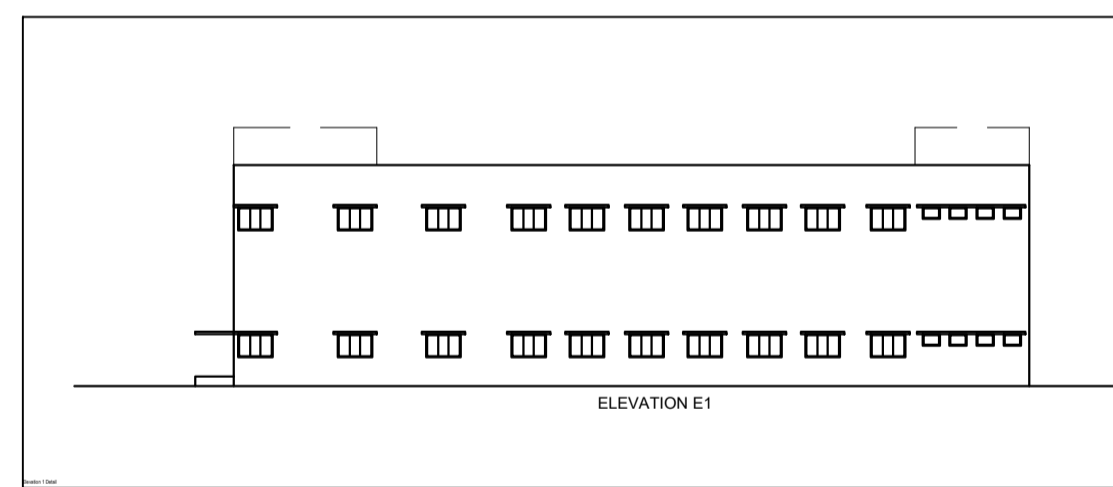


ELEVATION E1

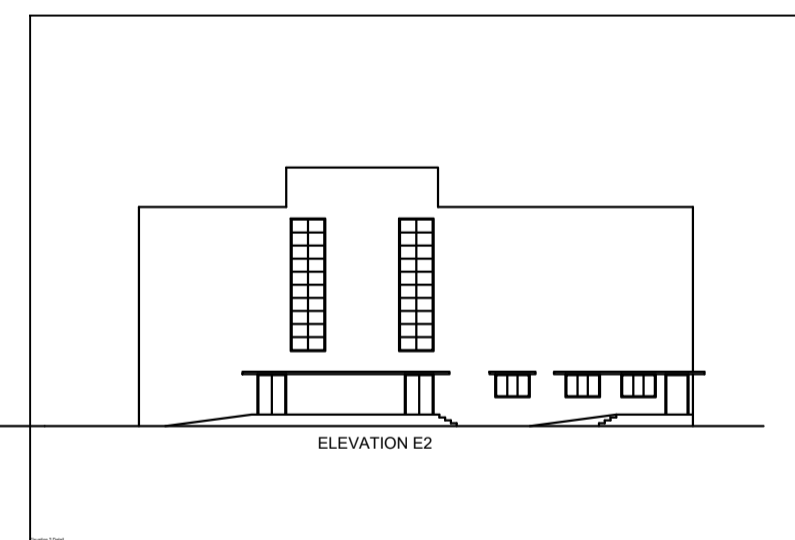


ELEVATION E2

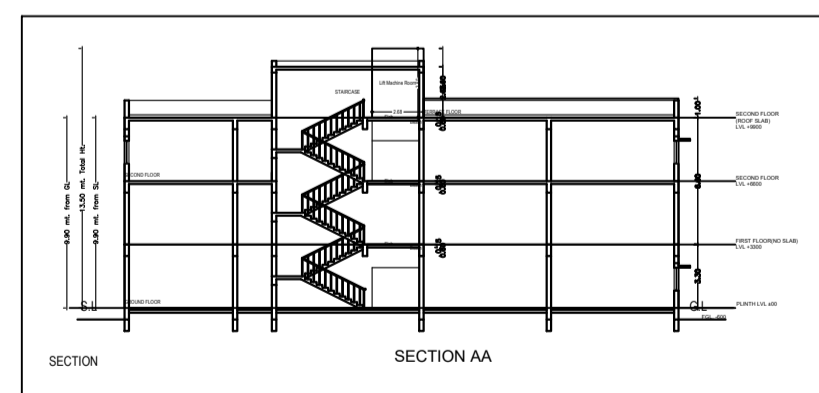


SECTION AA

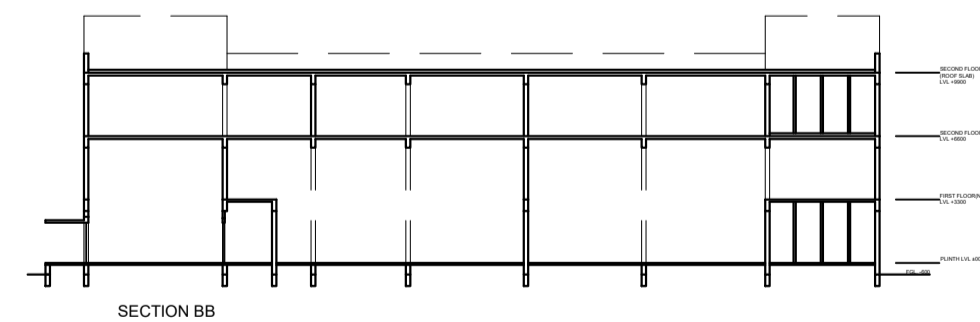


SECTION BB

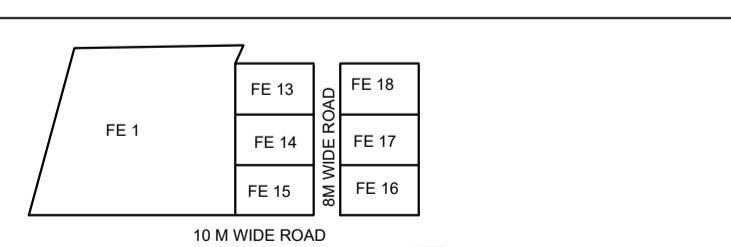

10 M WIDE ROAD

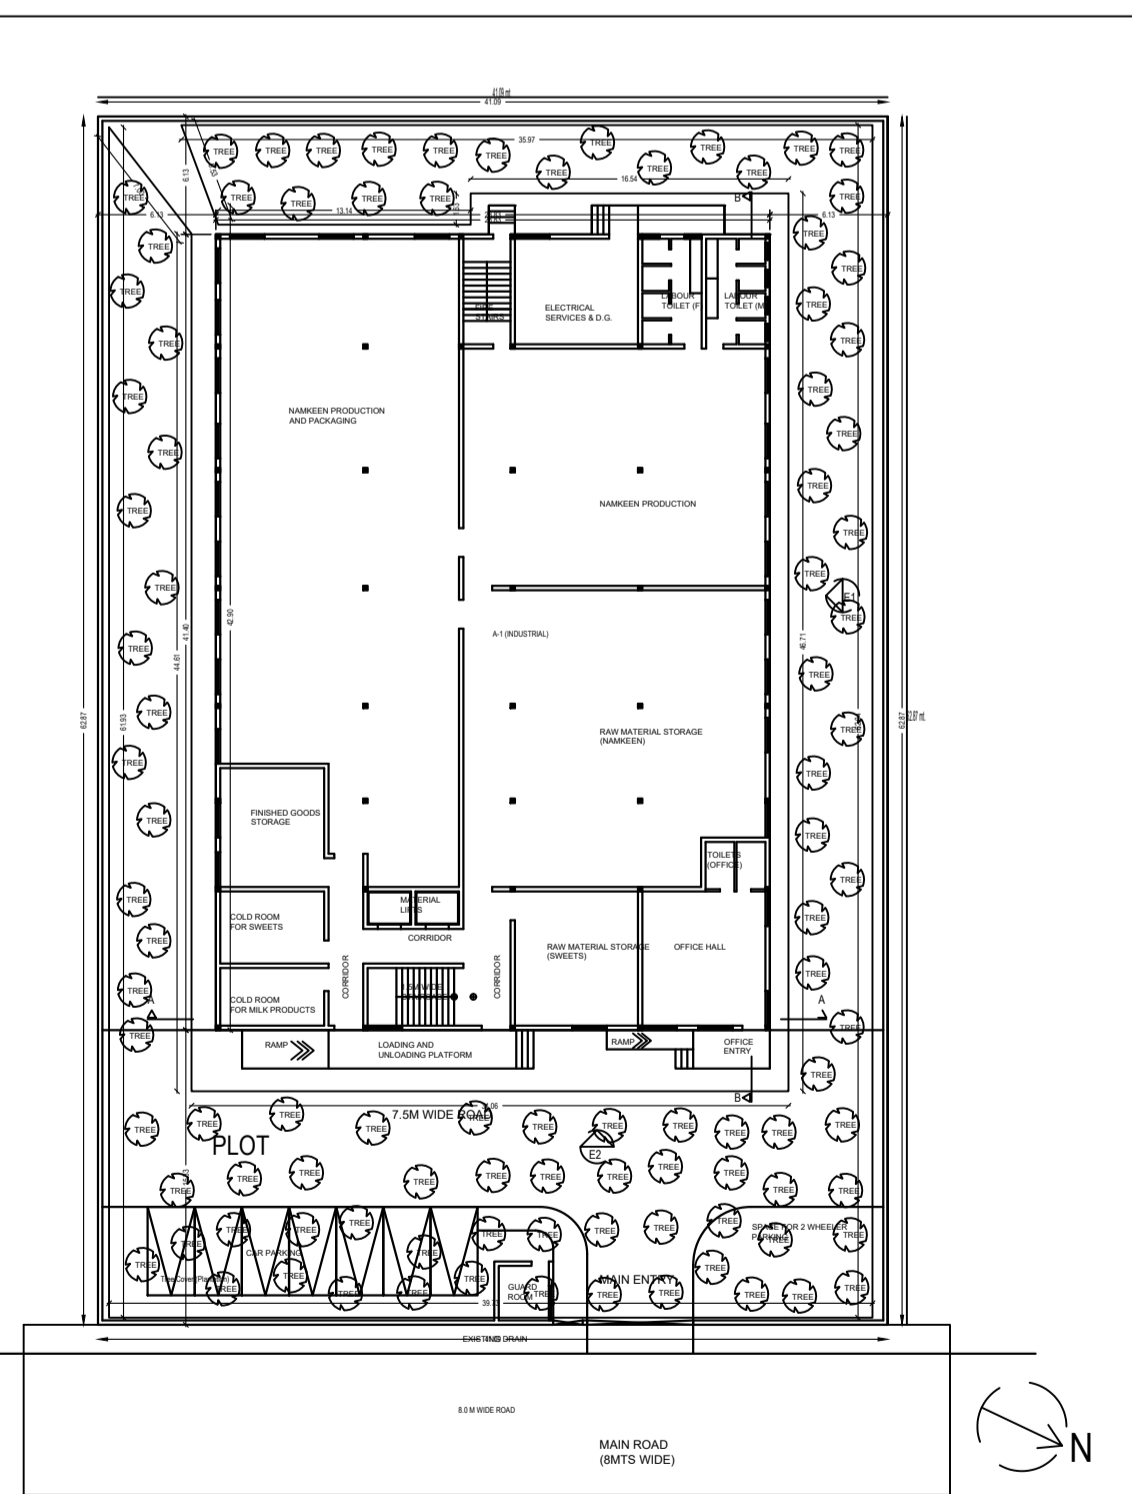


SITE SITE PLAN

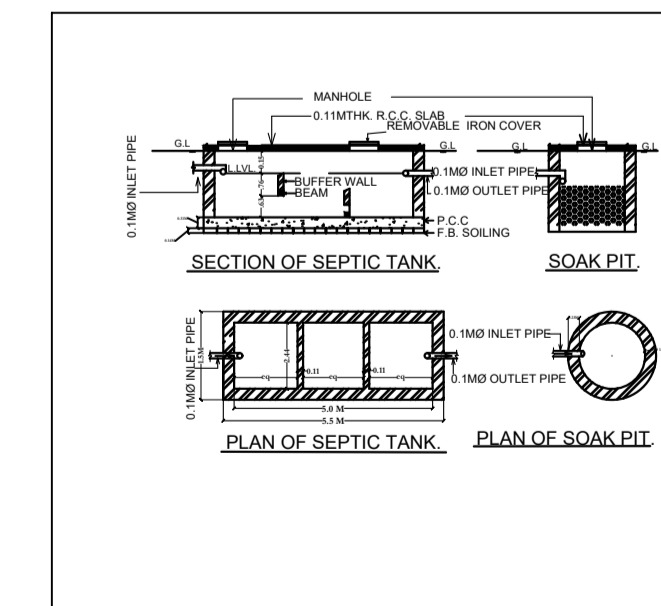

SECTION OF SEPTIC TANK

PLAN OF SEPTIC TANK

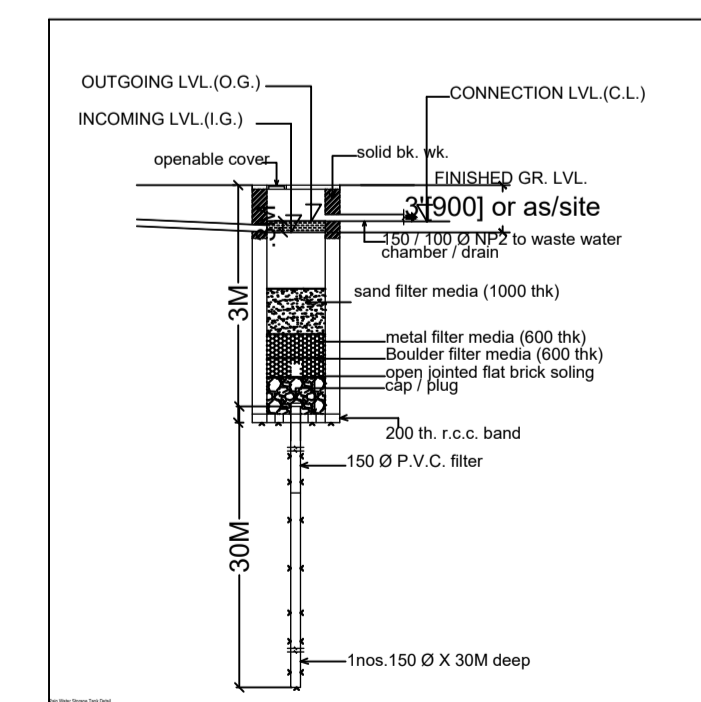

PLAN OF SOAK PIT