
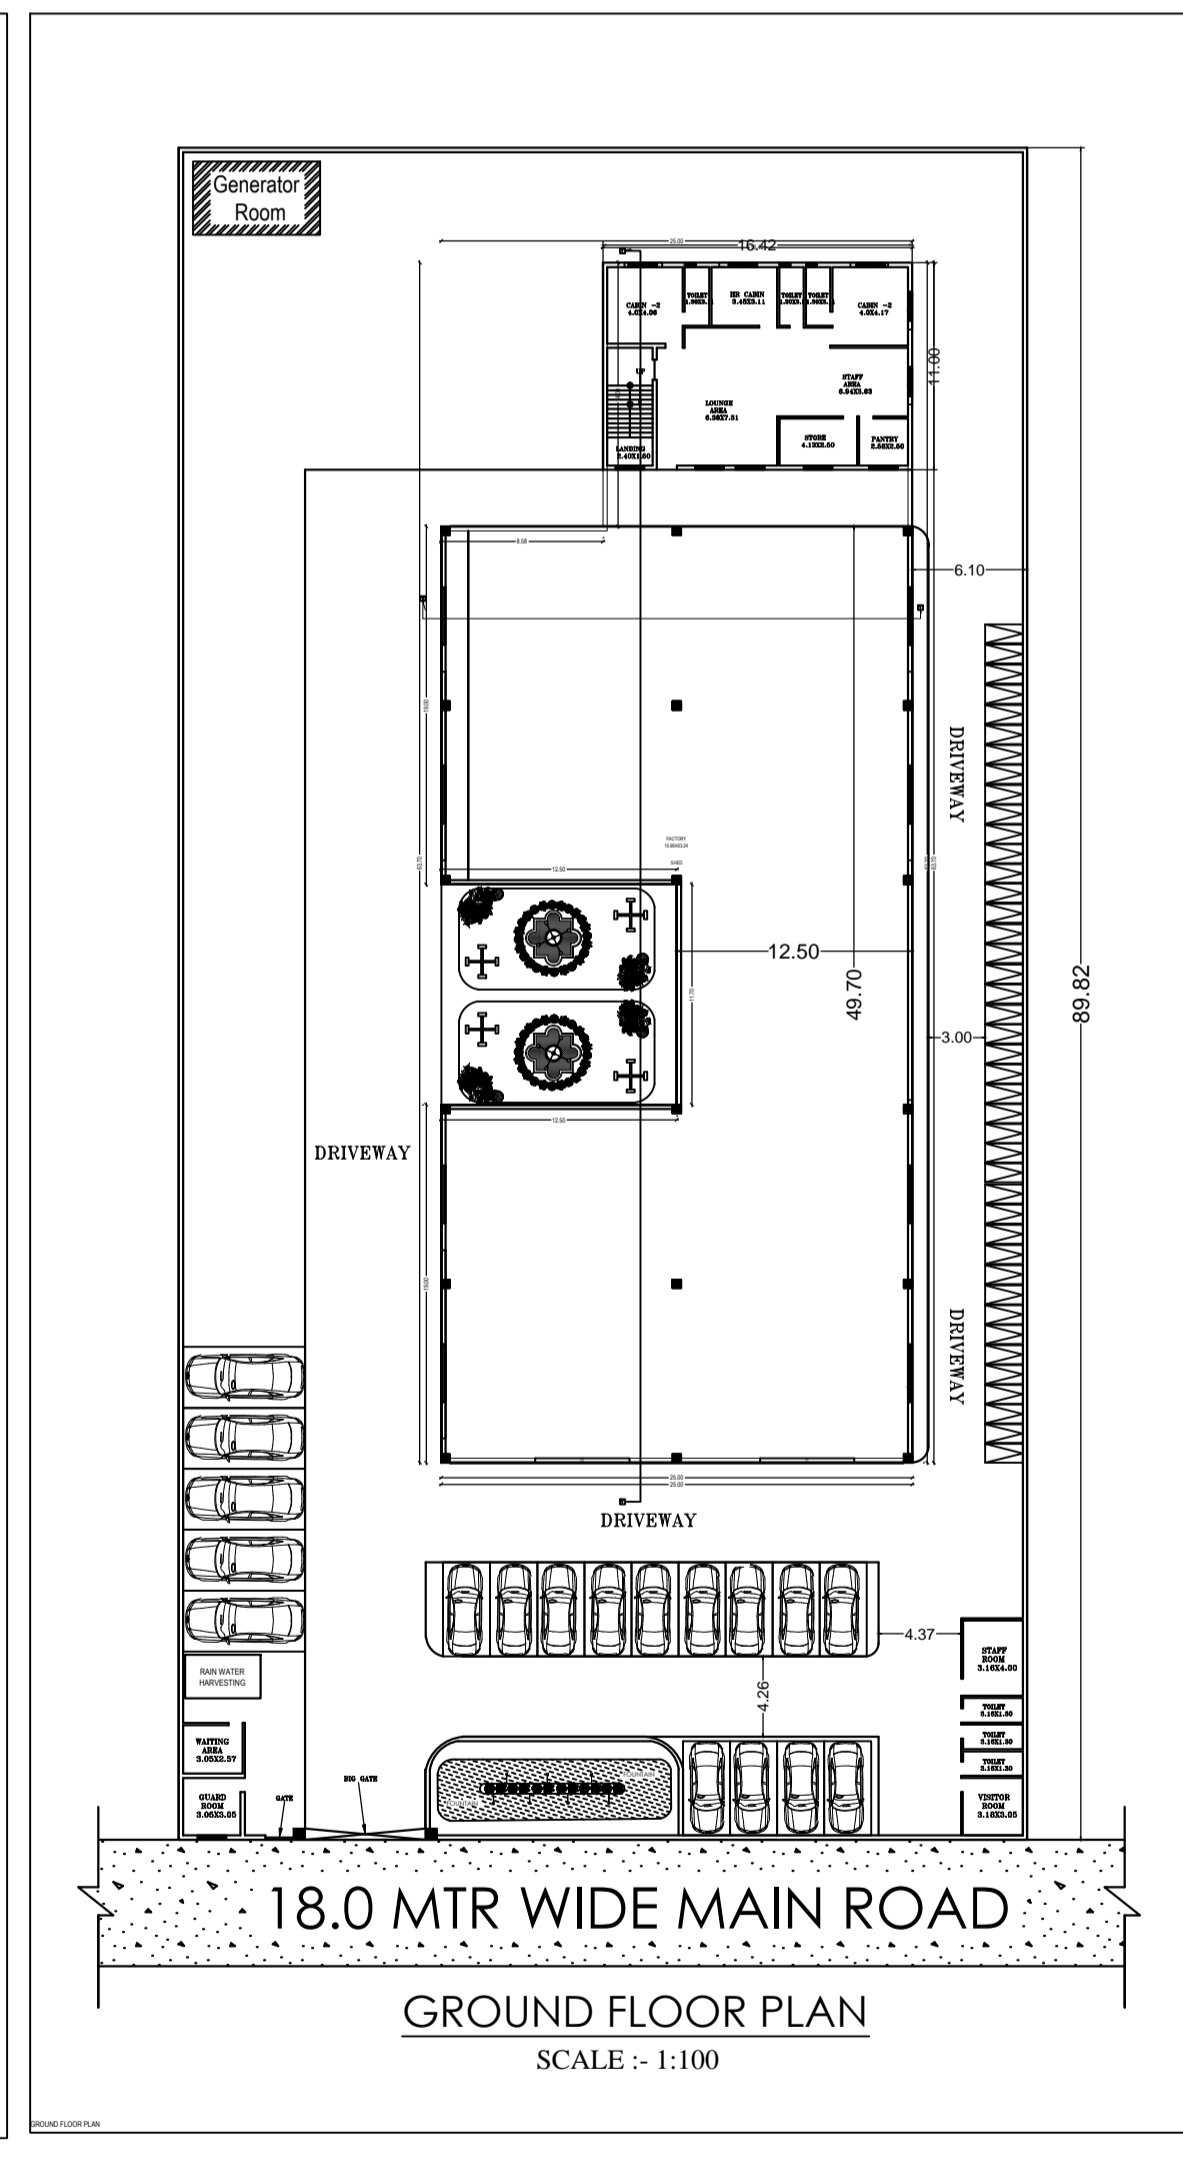
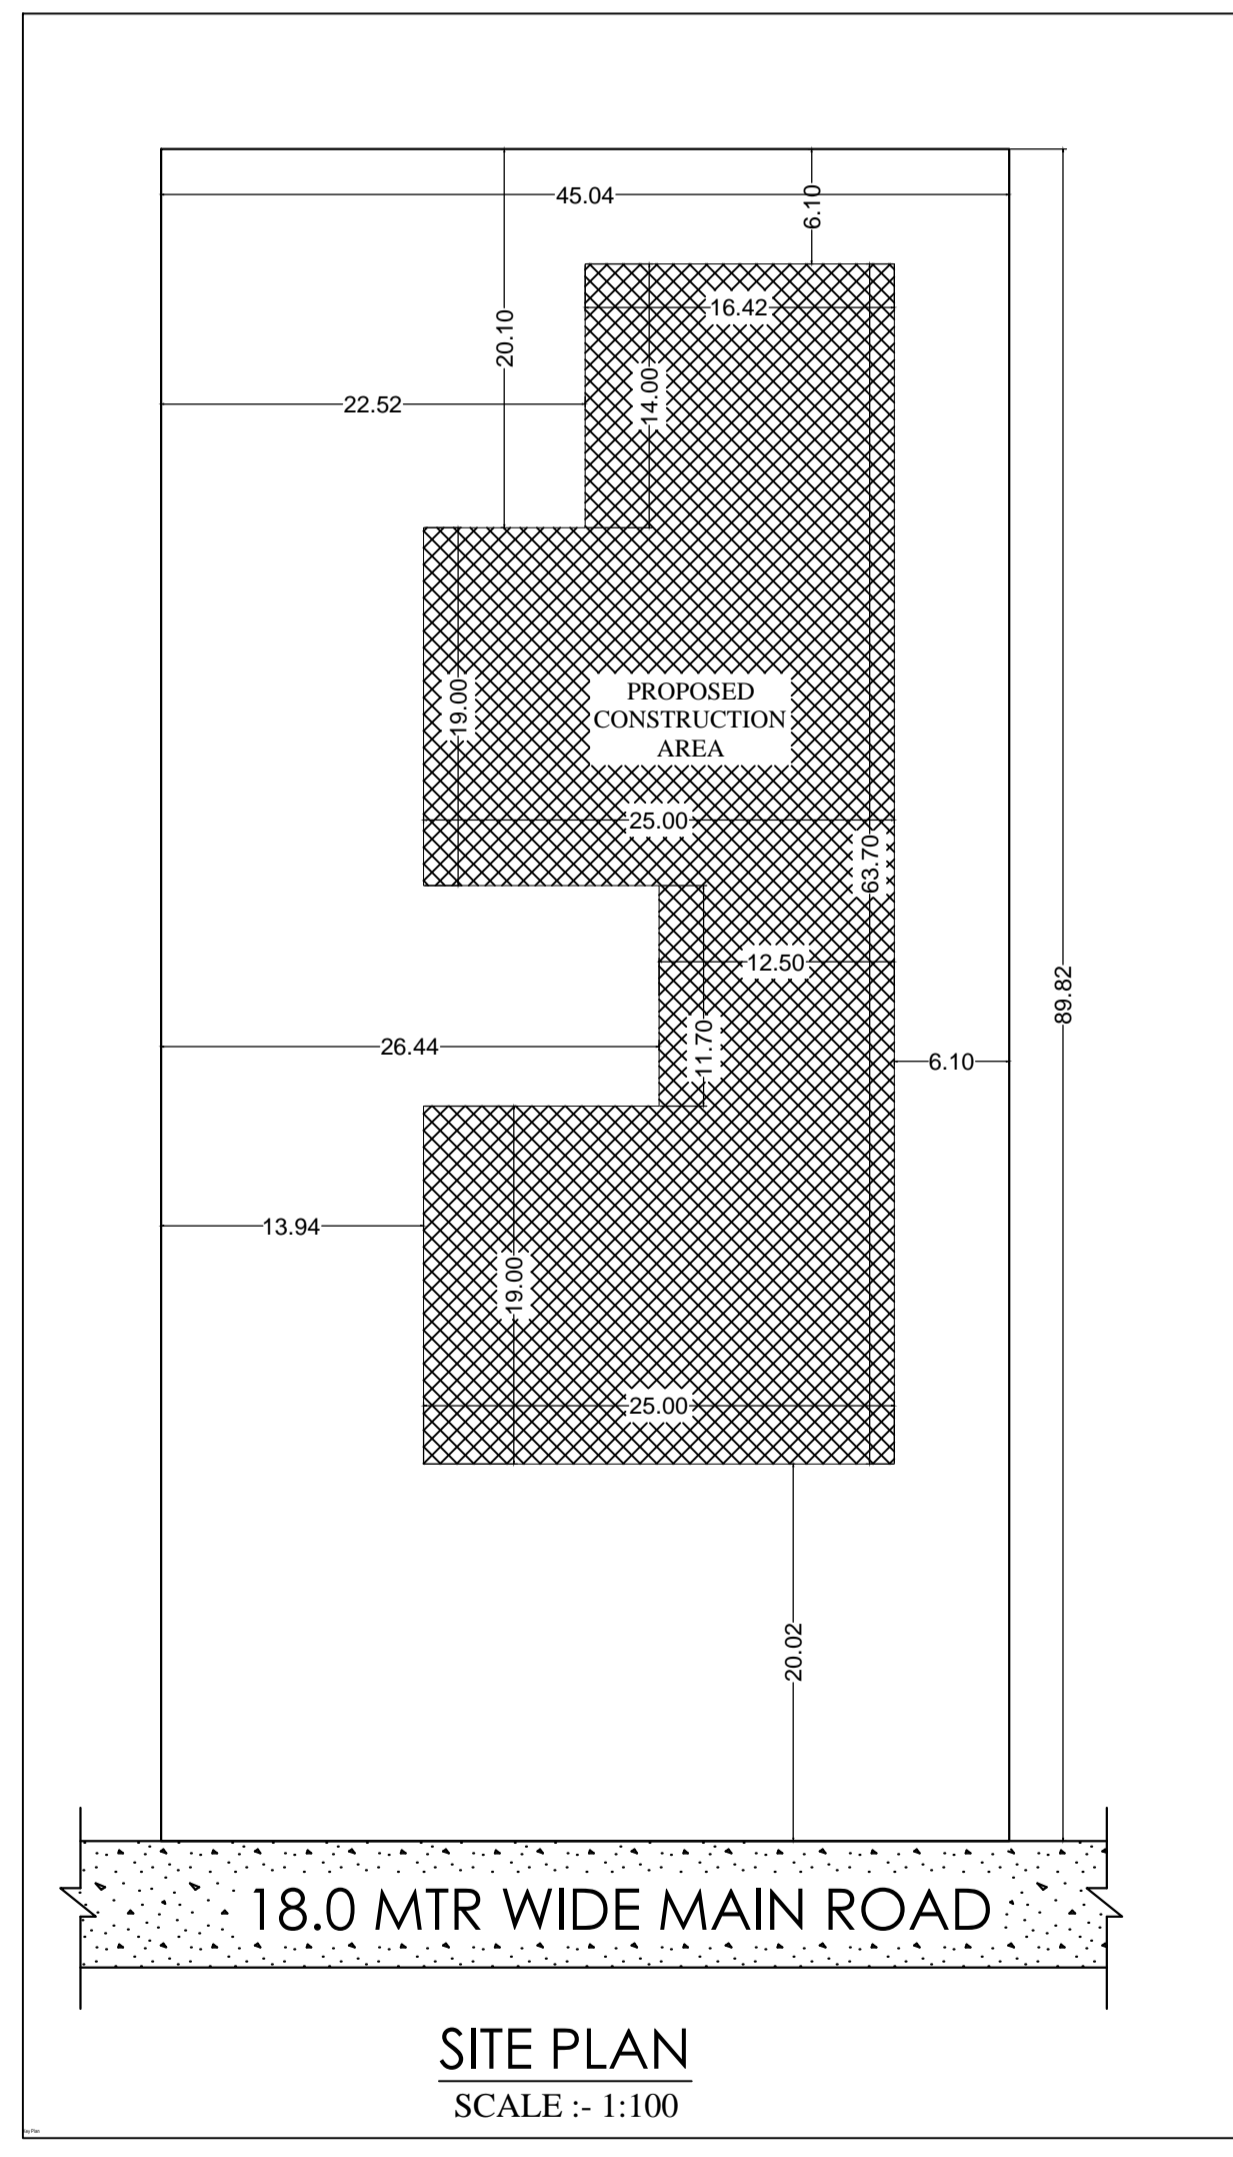
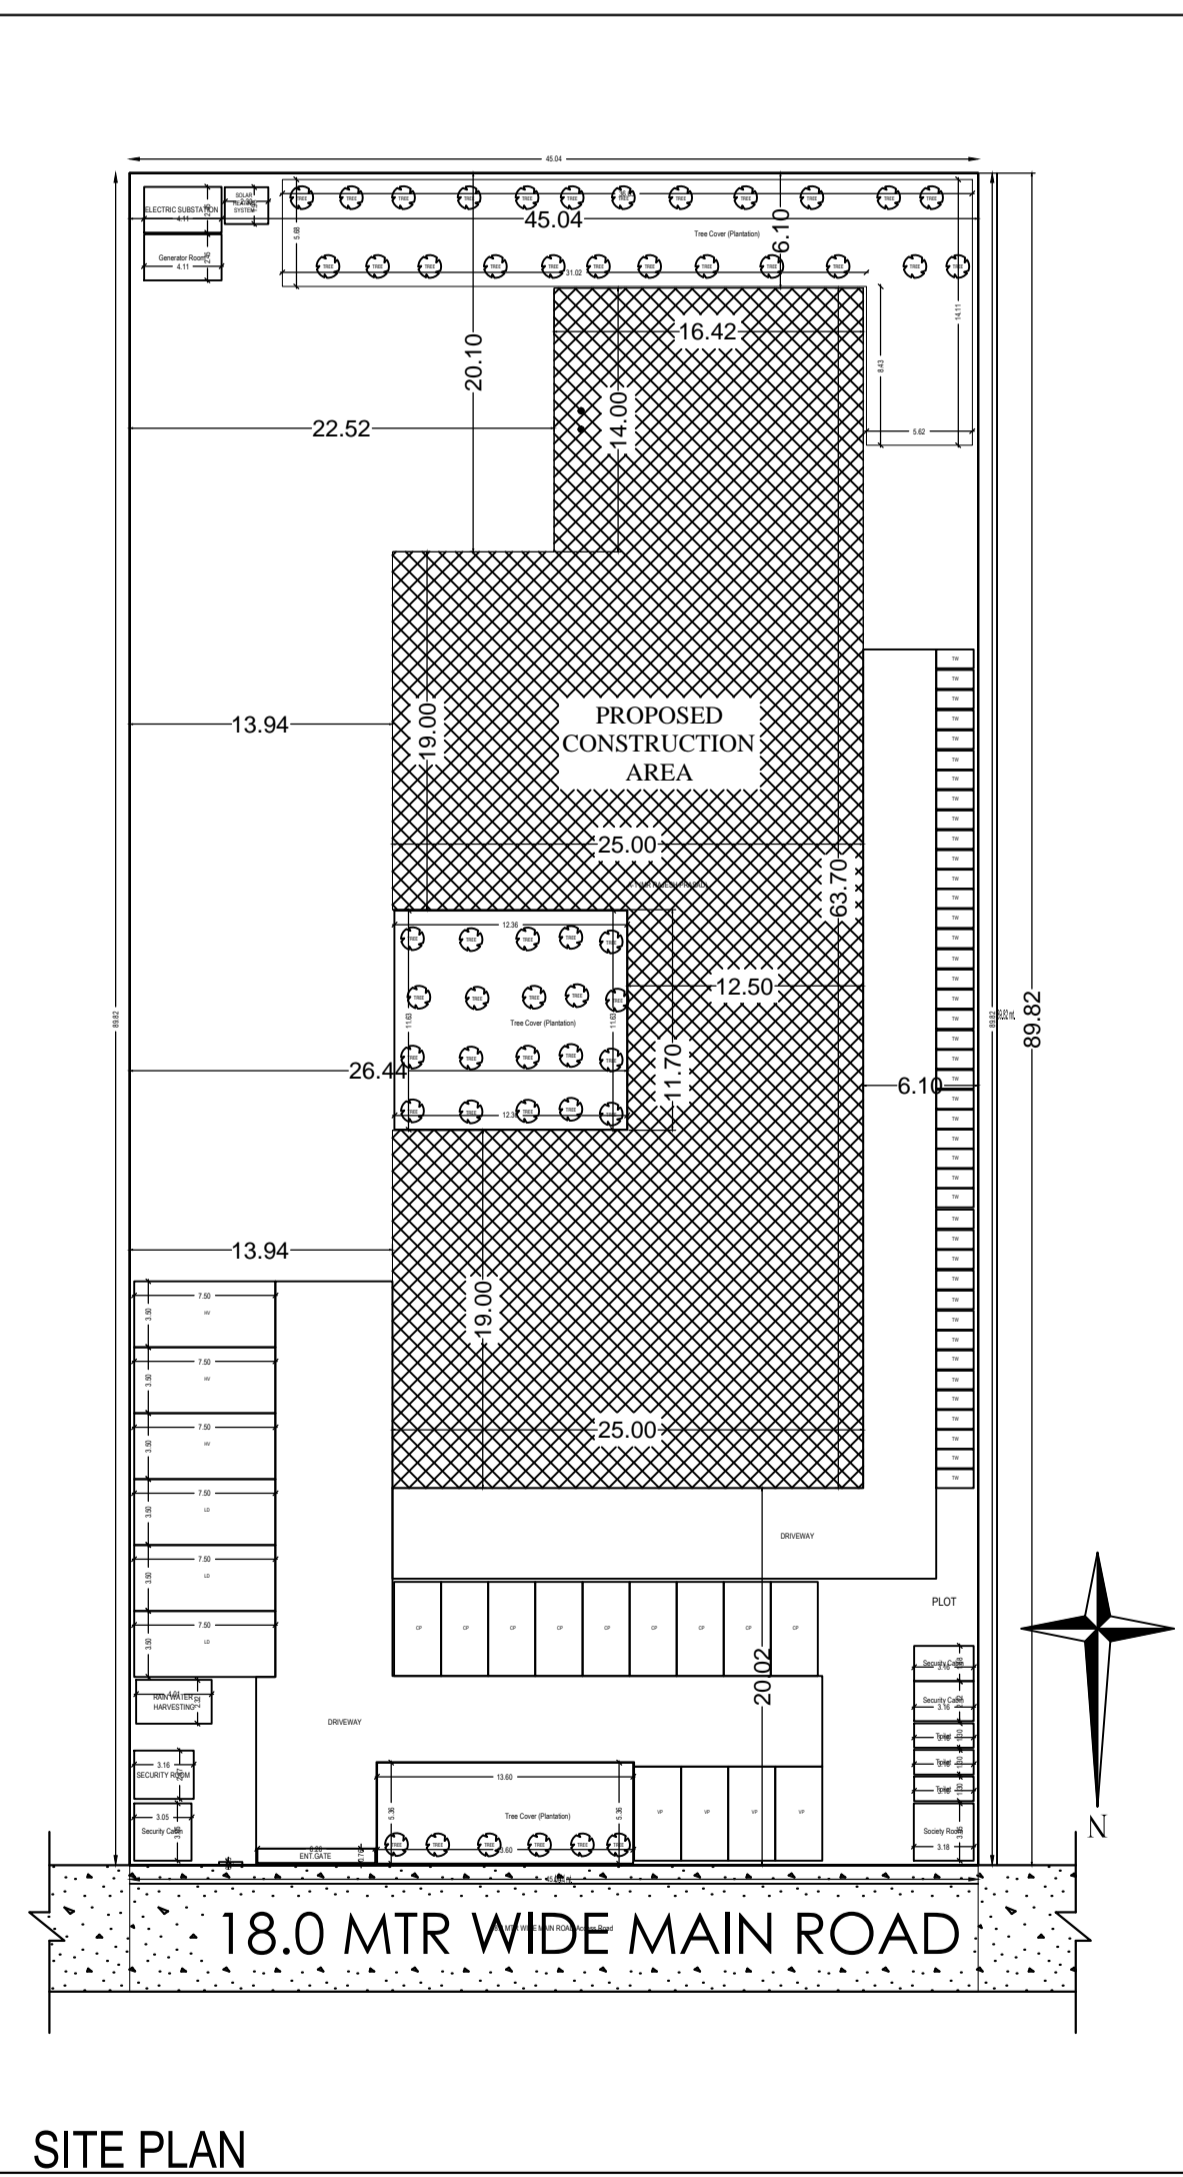
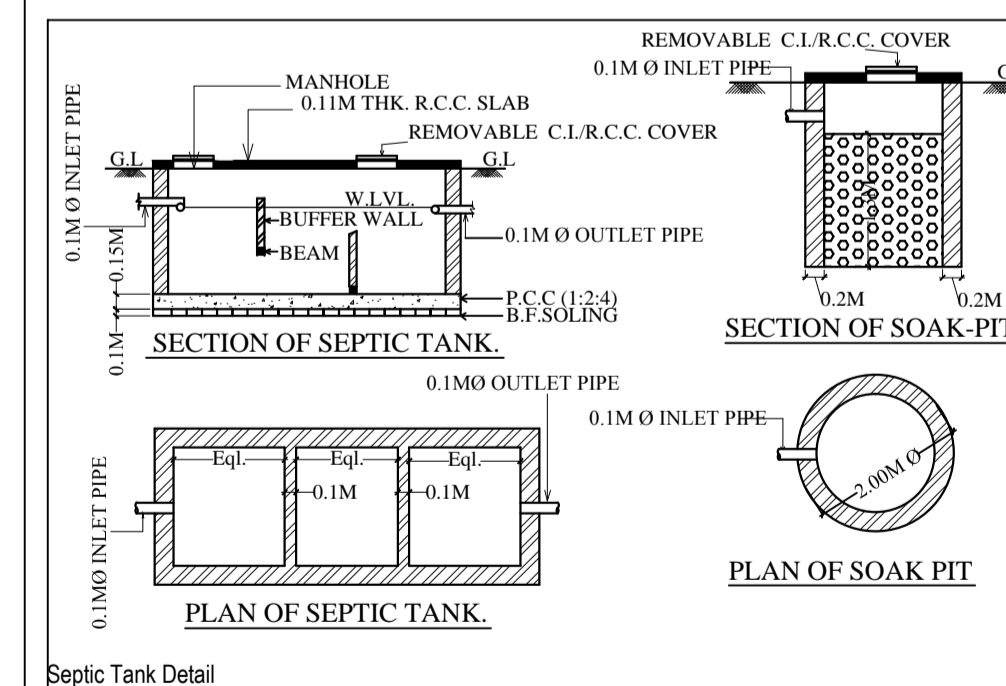
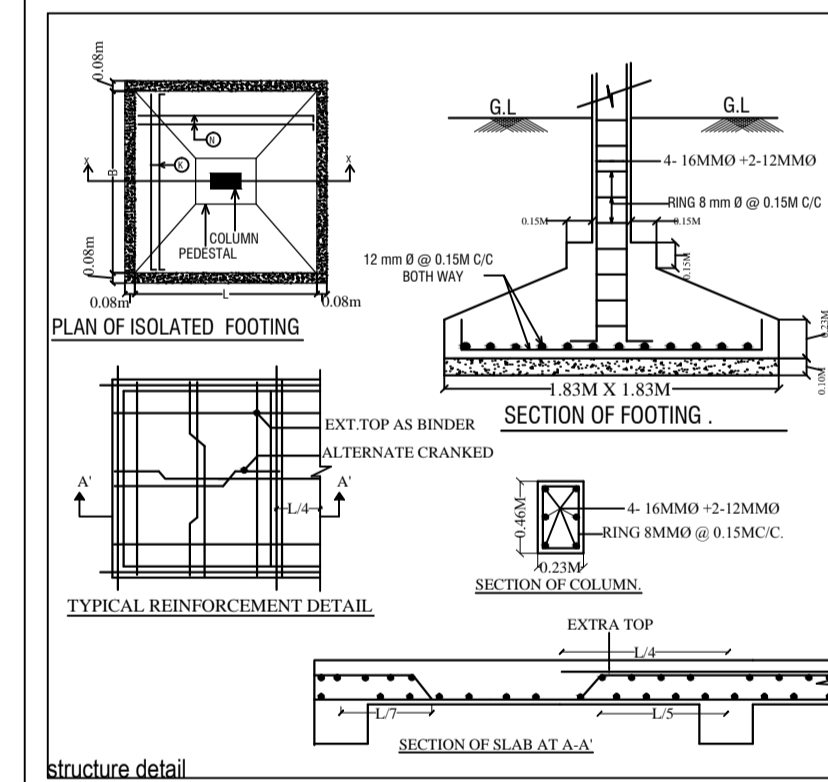
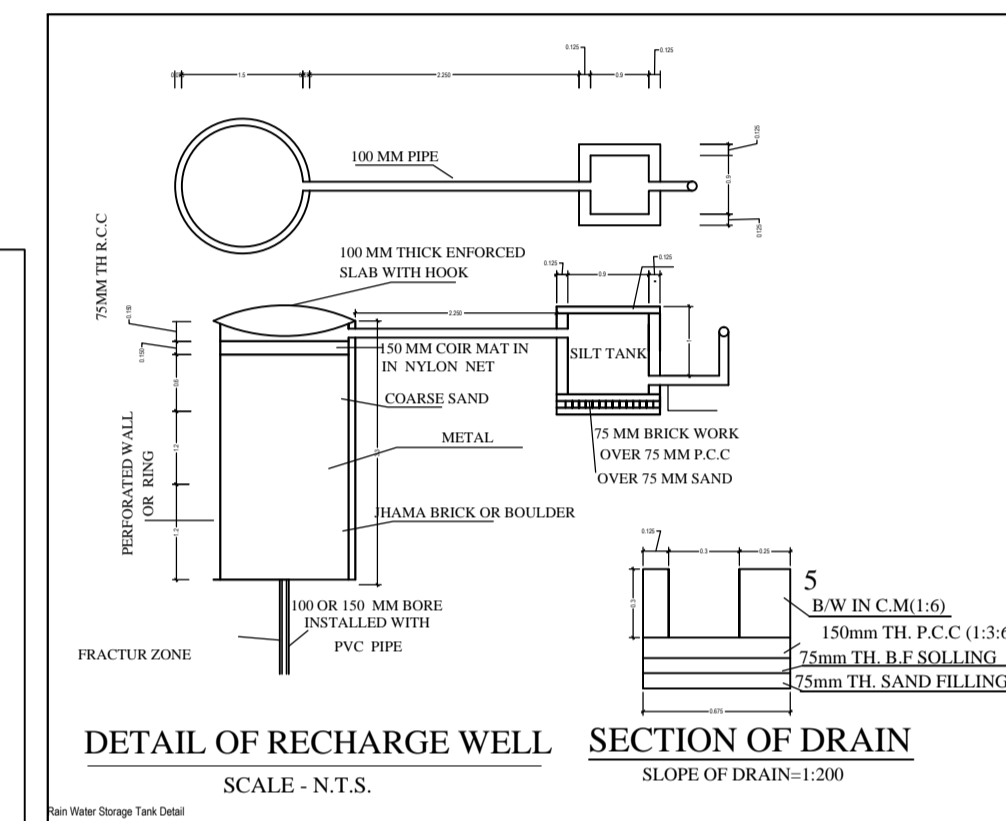
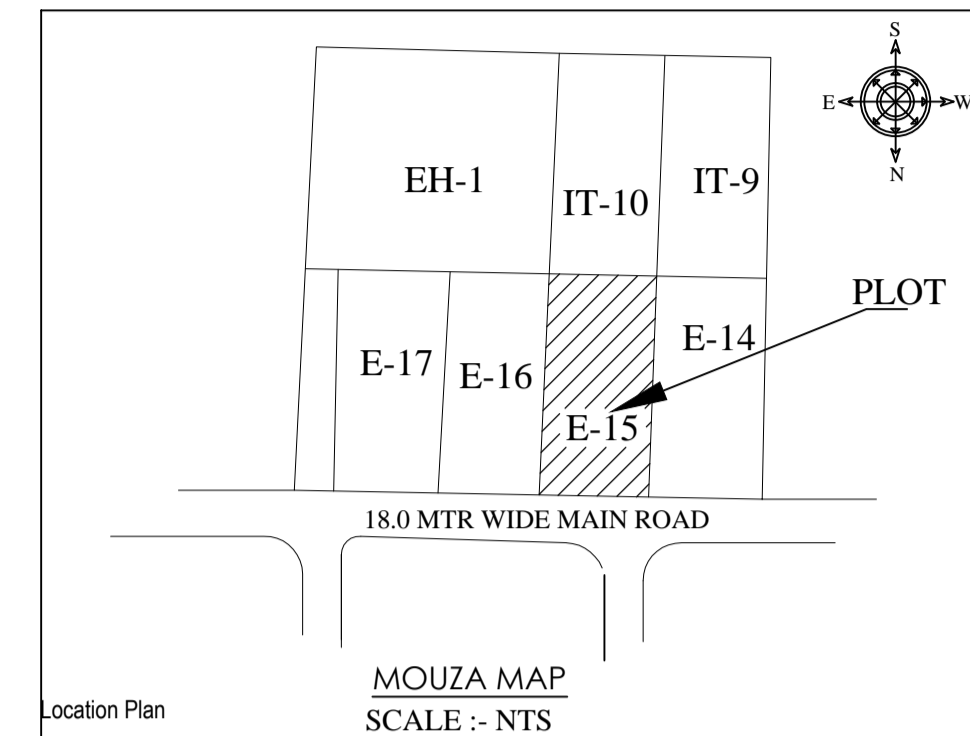
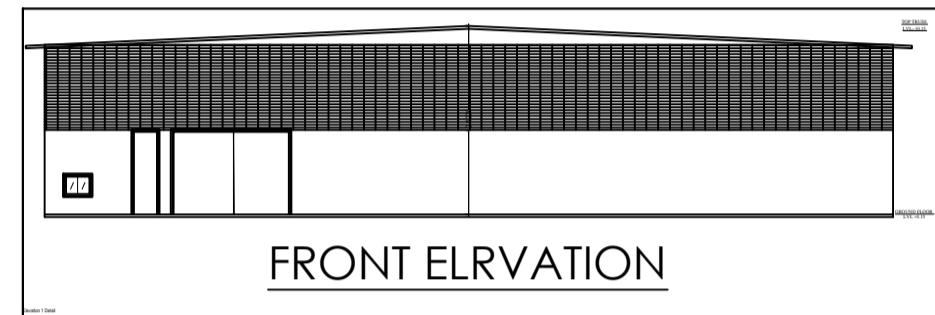
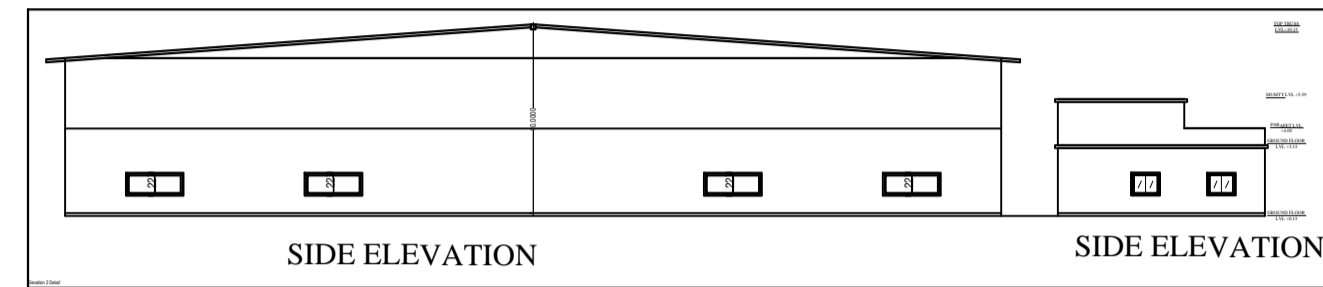


# Project Title :MR RAJESH PRASAD

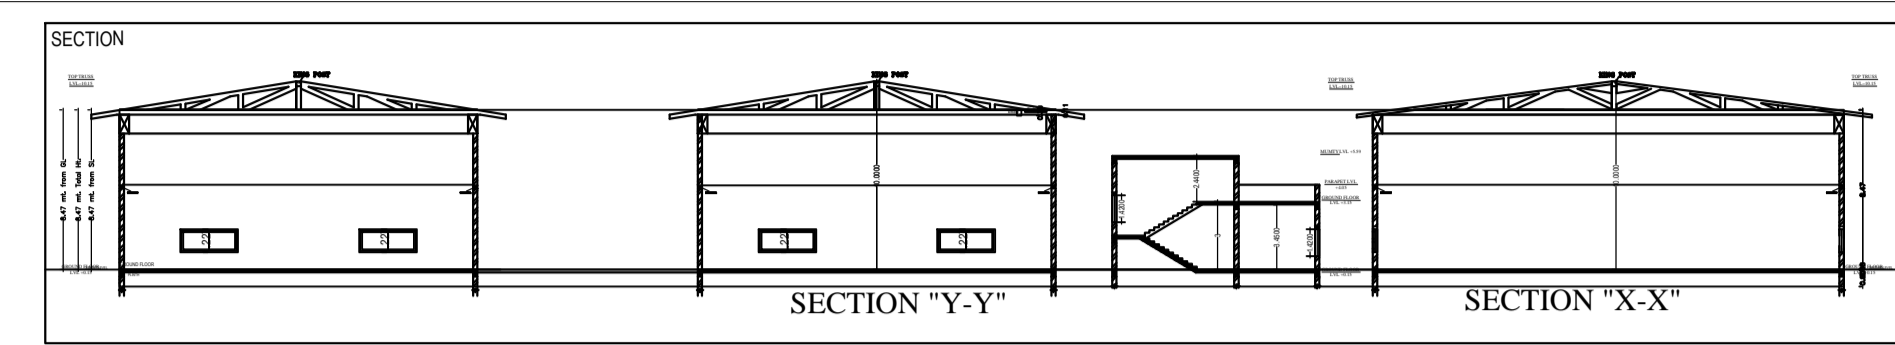

PROPOSED INDUSTRIAL PLAN FOR :-	
LAND OWNER	SIGNATURE
MR RAJESH PRASAD DIRECTOR M/S GOBOSH HOLDINGS LIMITED	
PLOT NO :-354 (P) INDUSTRIAL PLOT NO-E-15 KATHA NO :- 81 MOUZA-HATHIADIH, ADITYAPUR THANA NO :- 60 P.S :- ADITYAPUR DISTRICT :- SERAIKELLA- KHARSAWAN STATE :- JHARKHAND	
PLANNER	TITLE: GROUND FLOOR PLAN MOUZA MAP SITE PLAN FRONT ELEVATION SIDE ELEVATION SECTIONAL VIEW SH.NO- 1/1

NO.	REVISION