
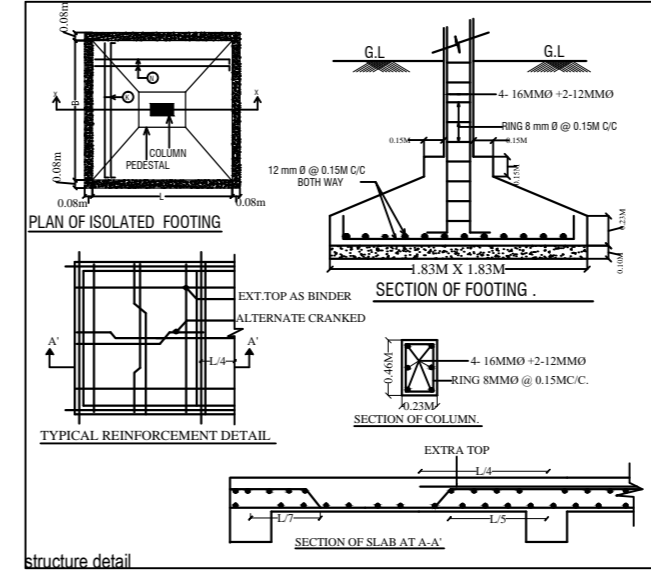
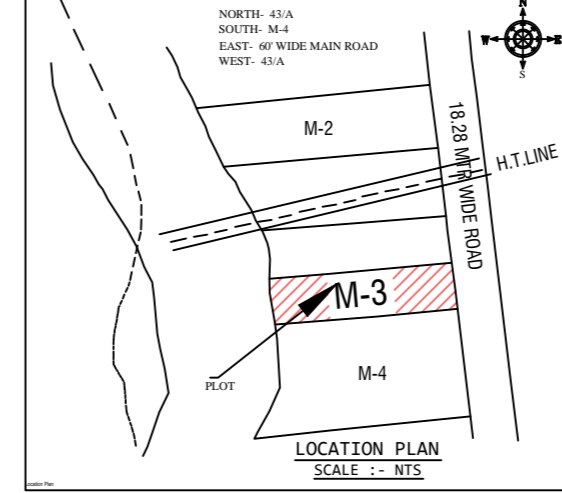
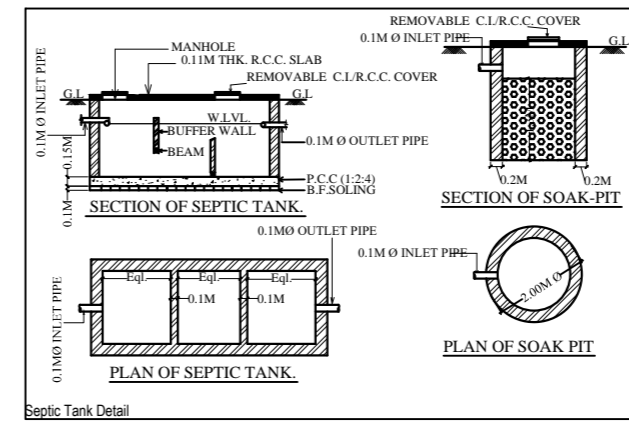
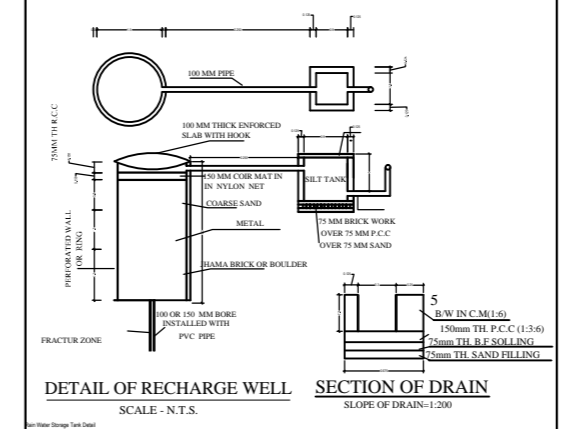
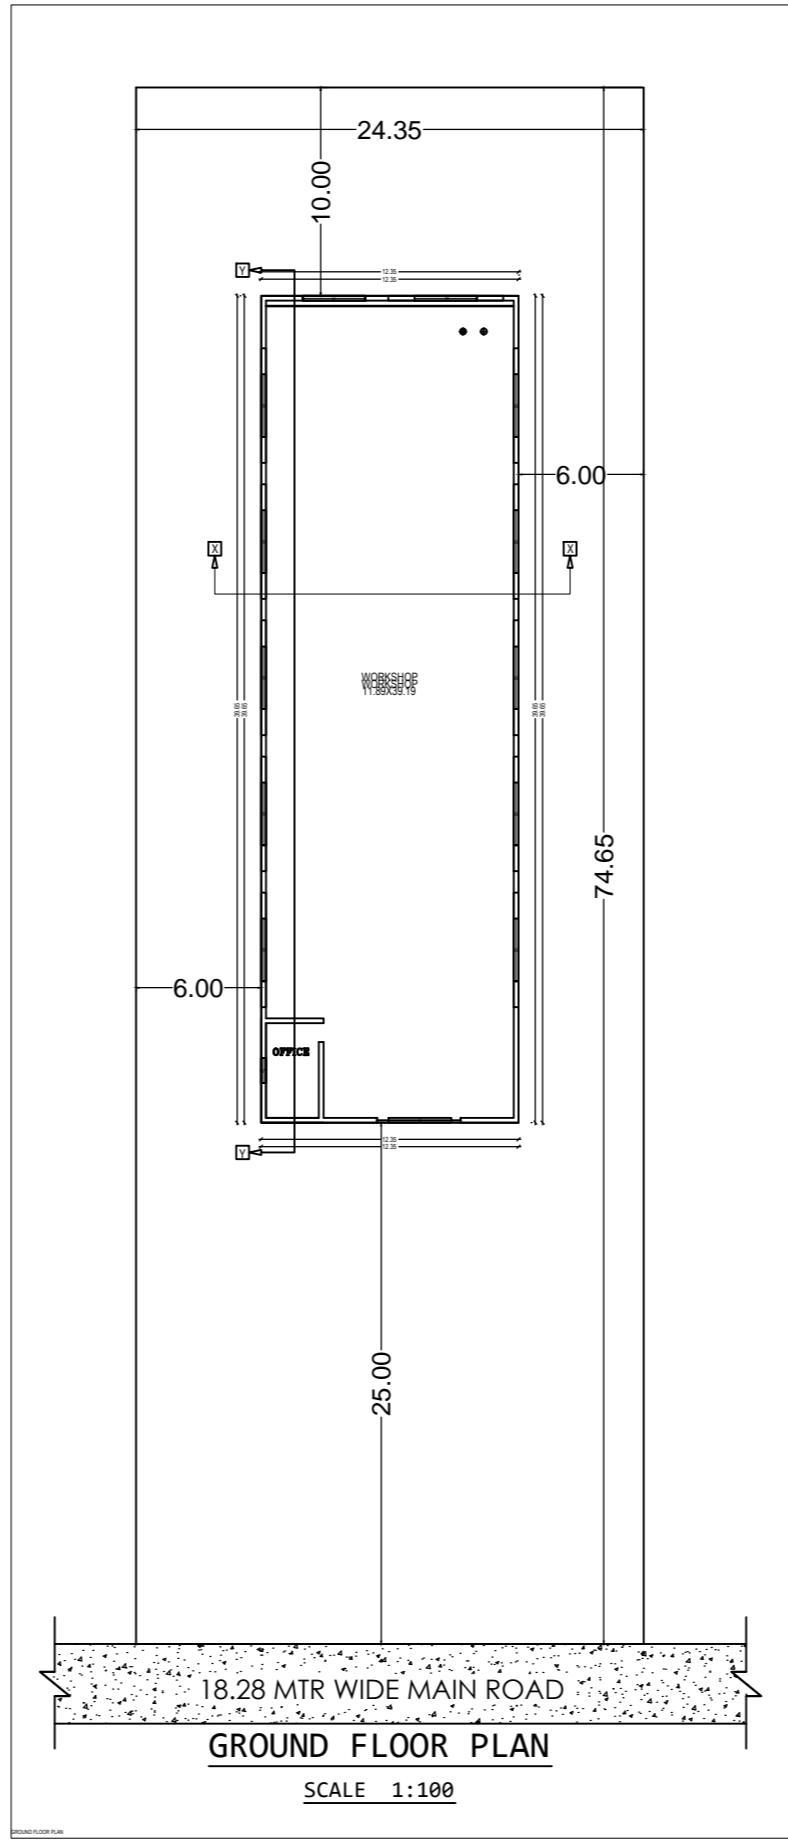
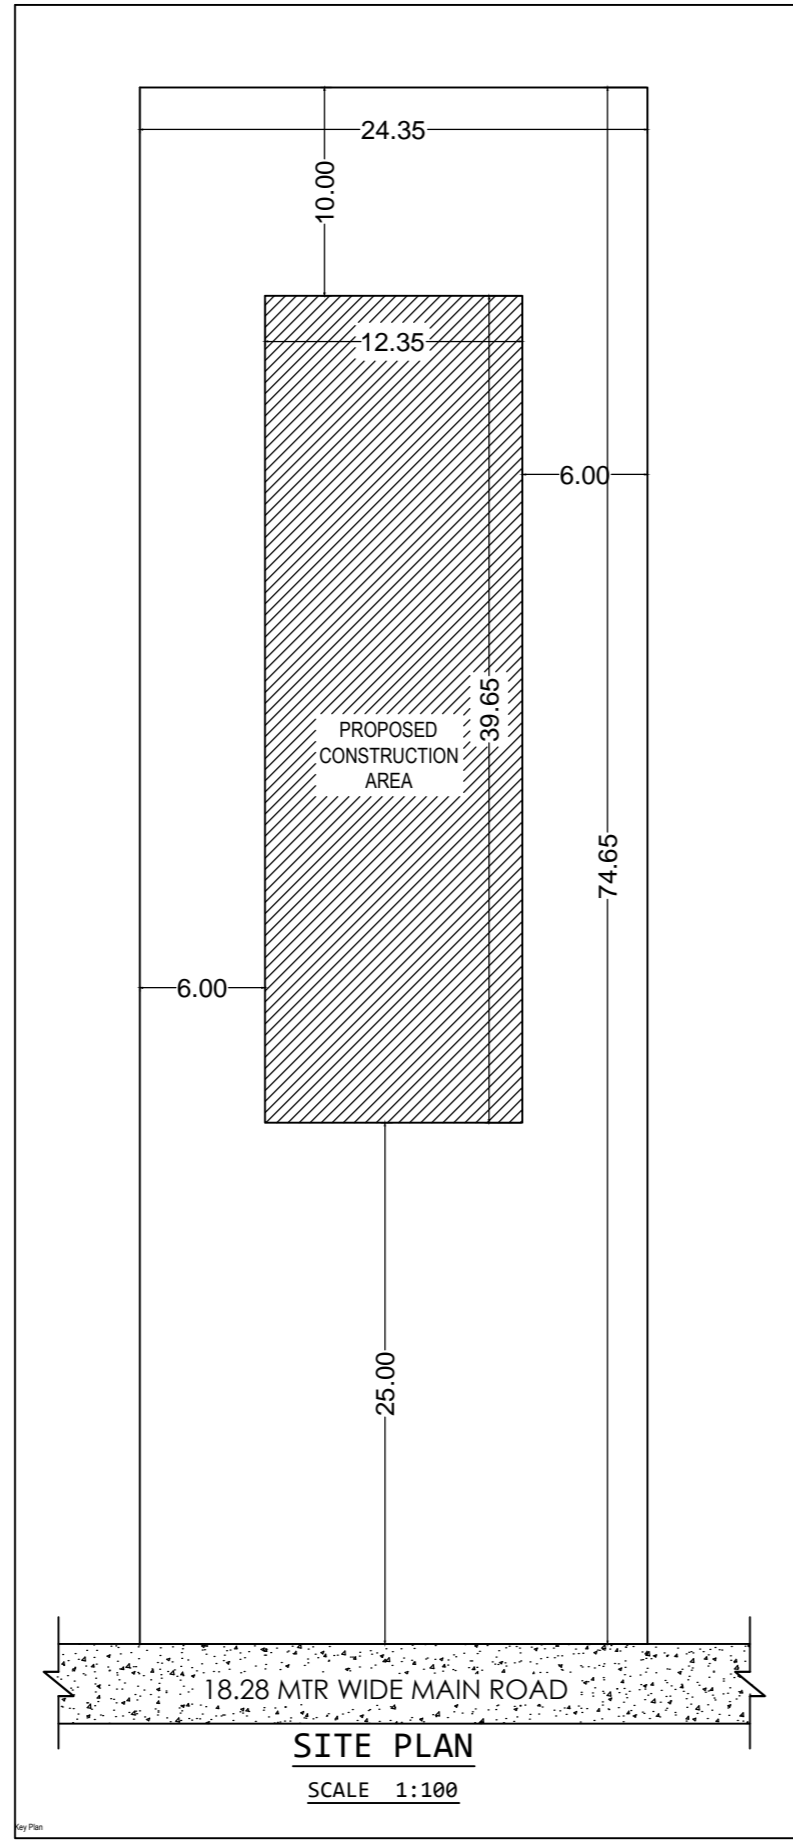
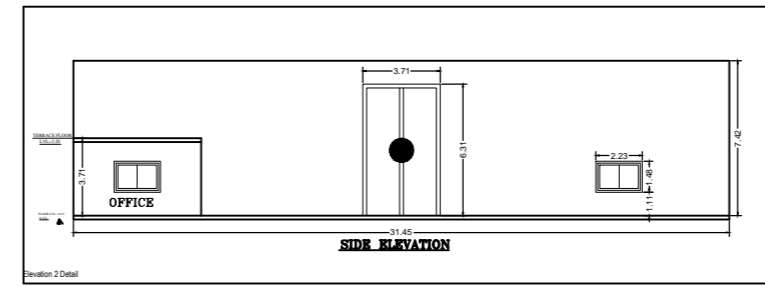
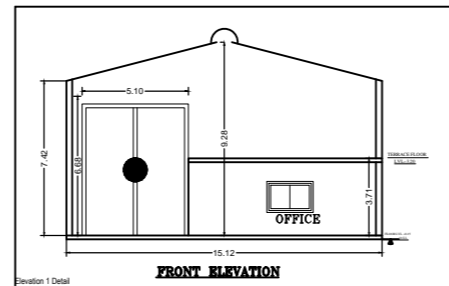
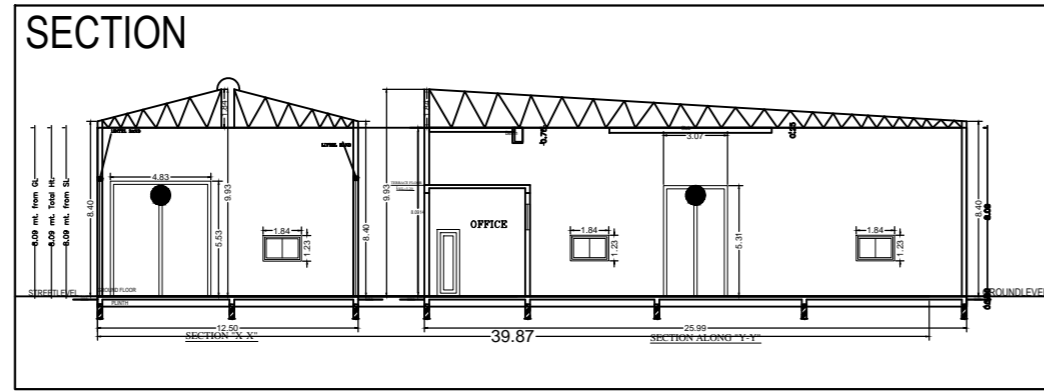


Project Title :M/S KIRTI INDUSTRIES DIRECTOR KIRTI AGIWAL

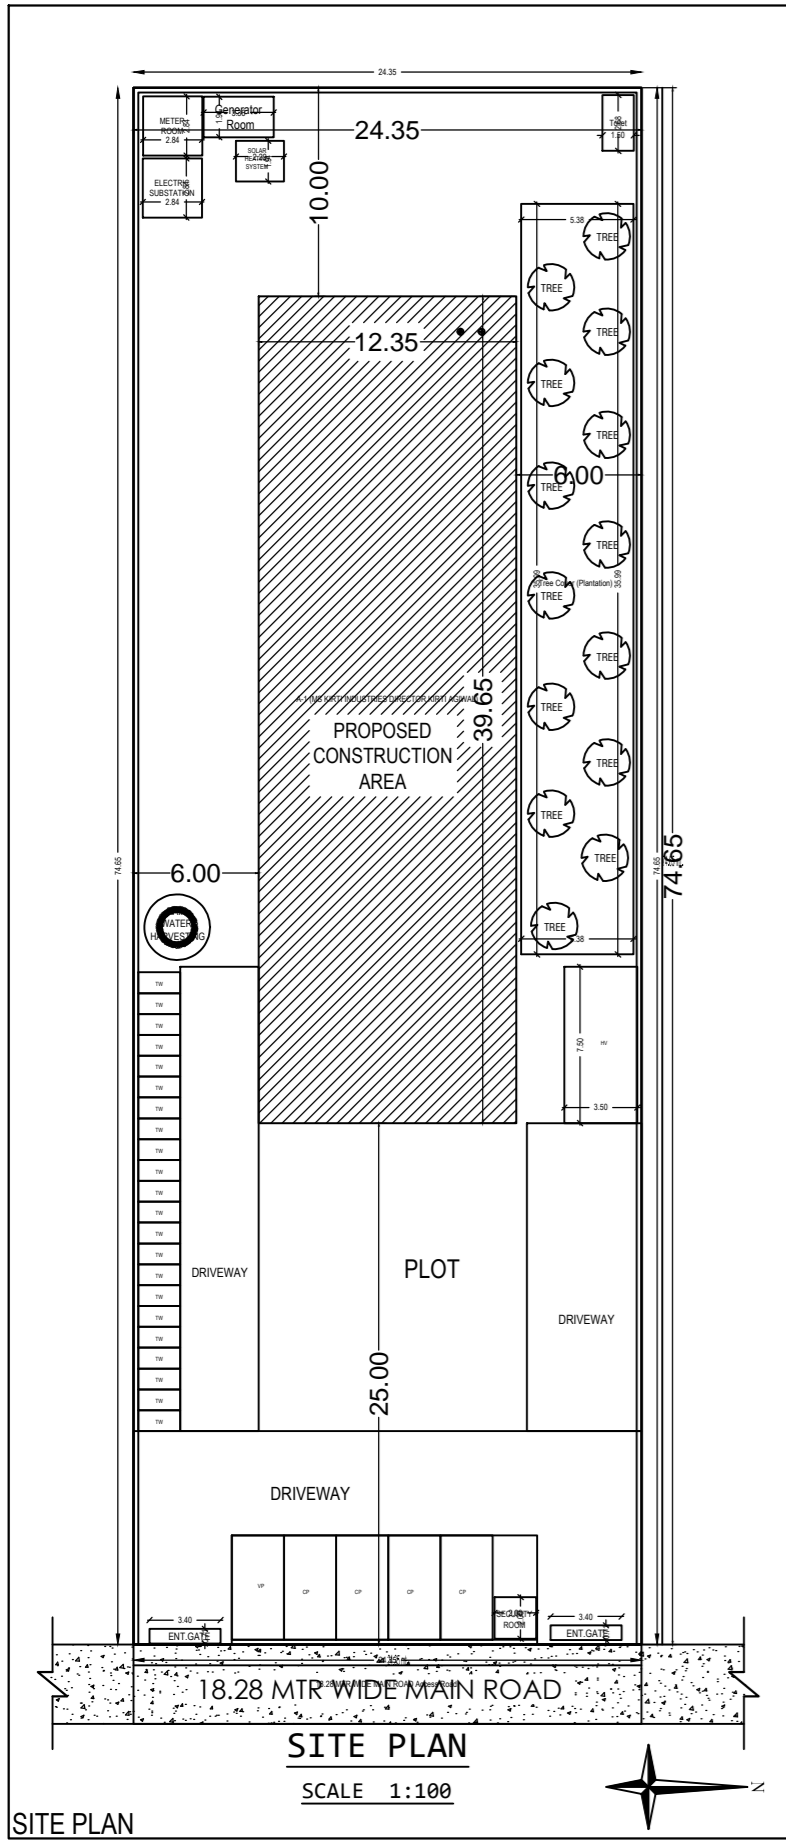

PROPOSED INDUSTRIAL BUILDING PLAN FOR :-	
LAND OWNER	SIGNATURE
M/S KIRTI INDUSTRIES DIRECTOR KIRTI AGIWAL	
PLOT NO :- M-3(P)-B, SURVEY PLOT NO- 43 (P)	
KATHA NO :- 529	
MOUZA - DUNGI	
THANA NO :- 199	
P.S :- SARAİKELA	
DISTRICT :- SERAIKELLA- KHARSAWAN	
STATE :- JHARKHAND	
PLANNER	SH. NO- 1/1

NO.	DESCRIPTION	DATE
1	...	...
2	...	...
NO.	DESCRIPTION	DATE
1	...	...
2	...	...
