
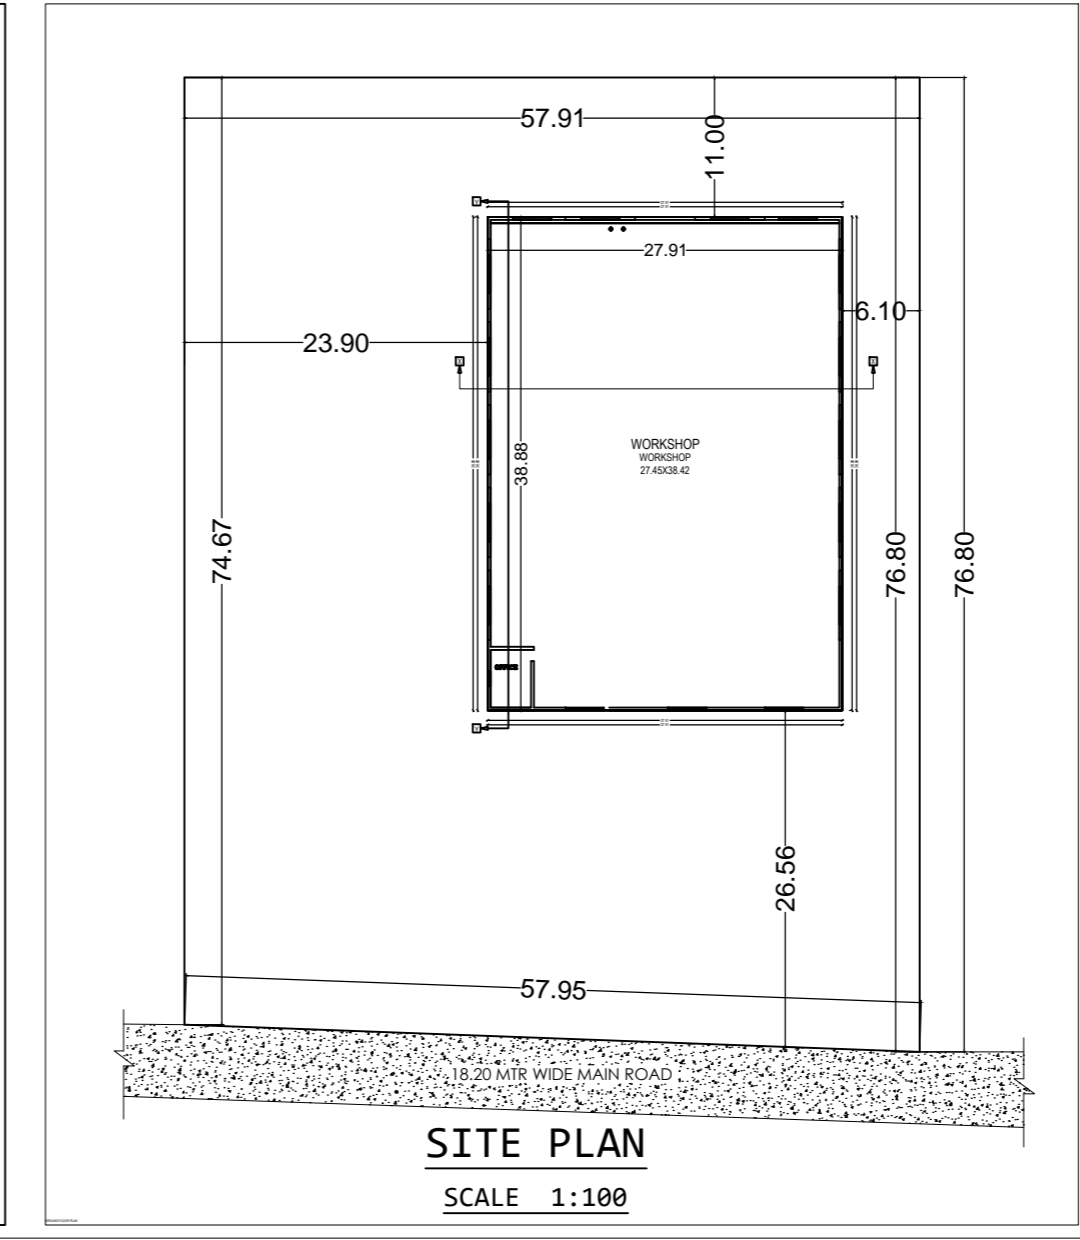
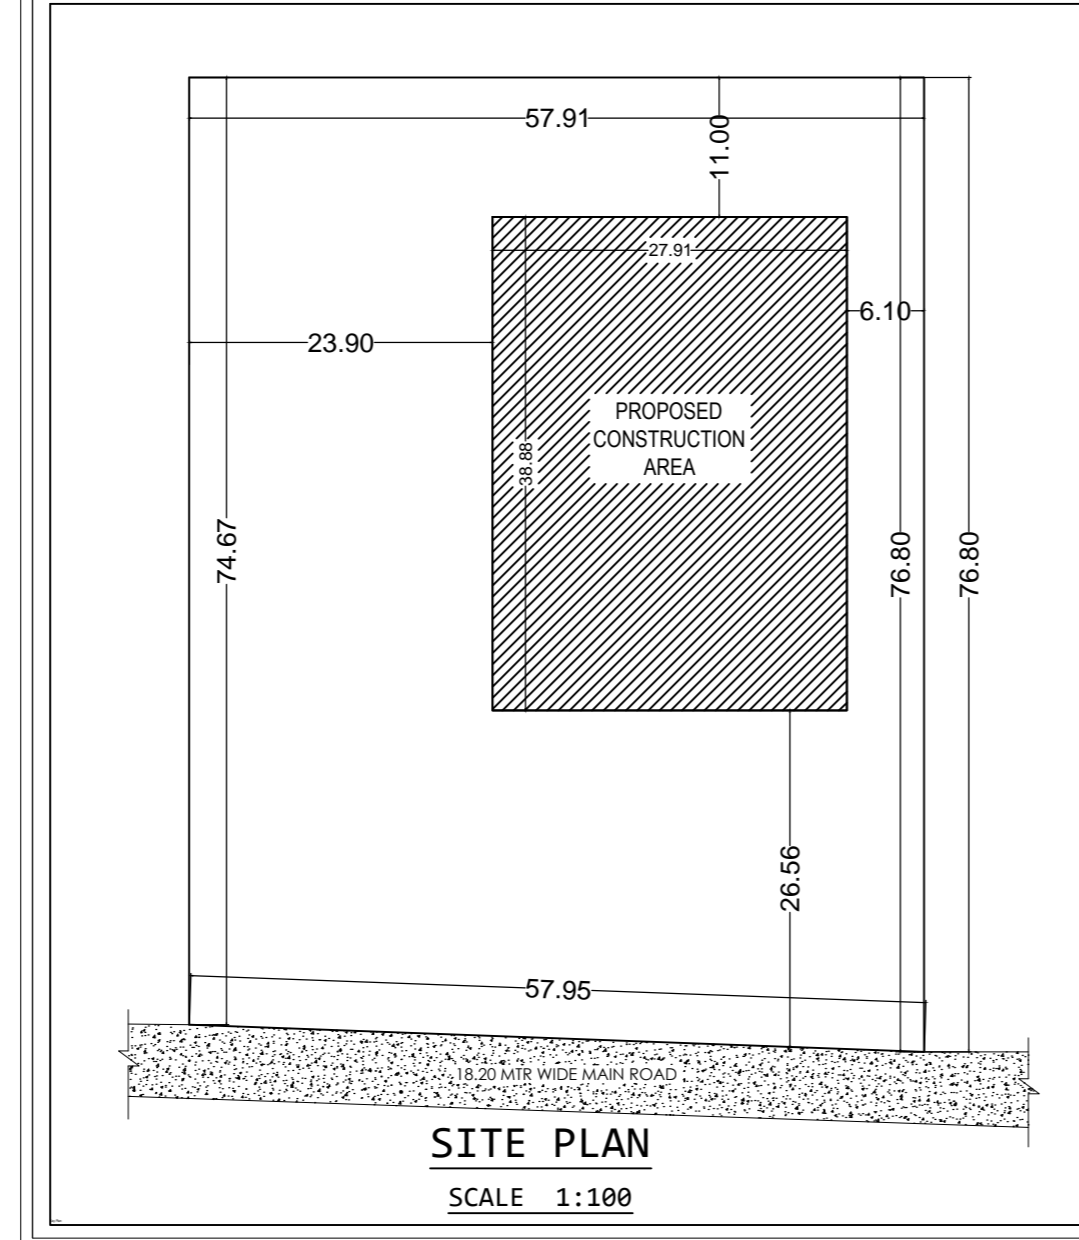
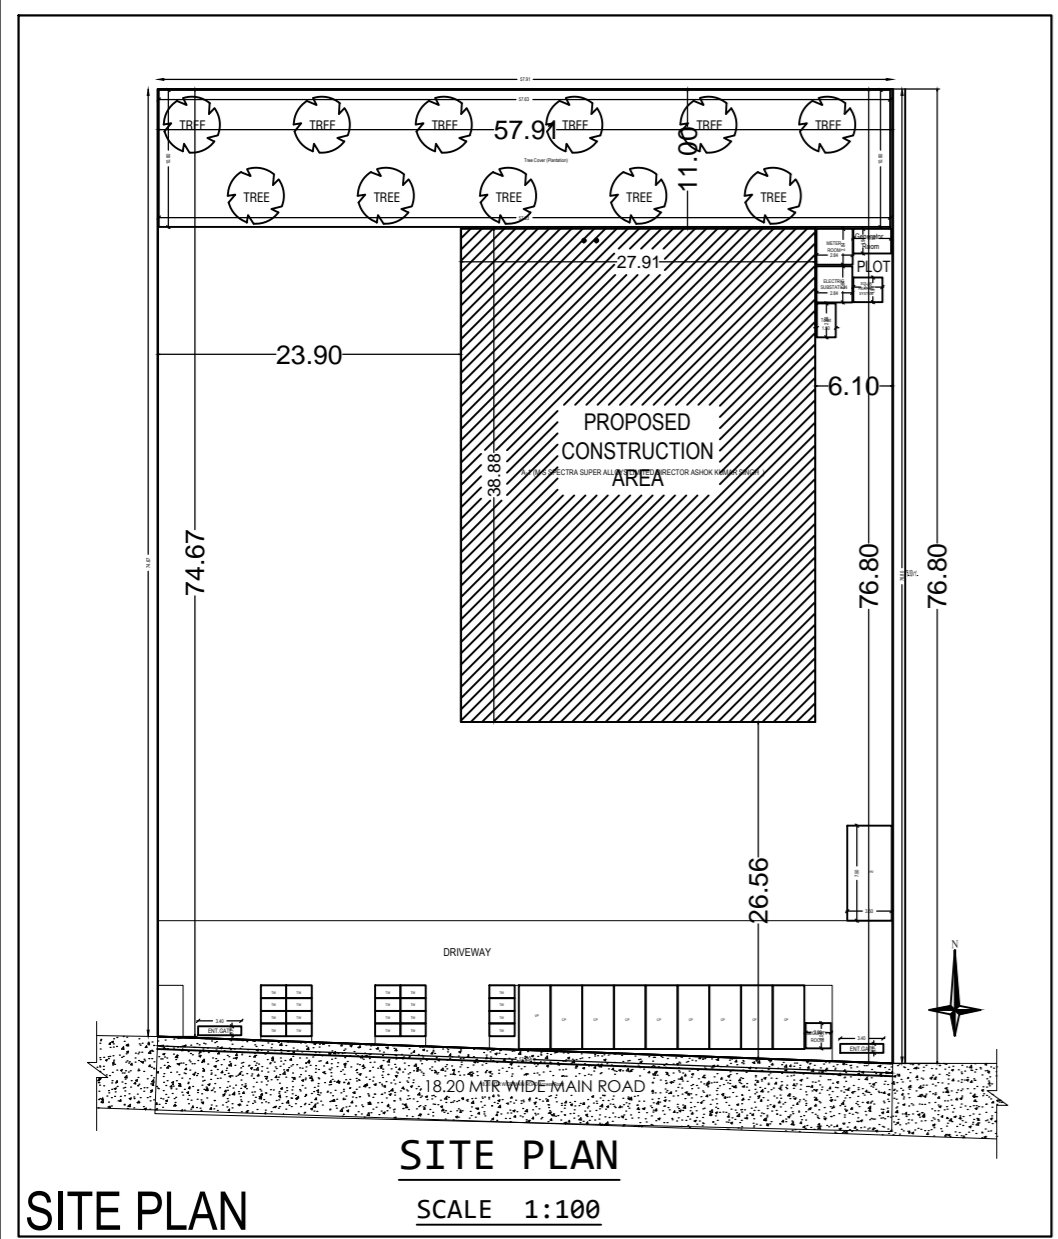
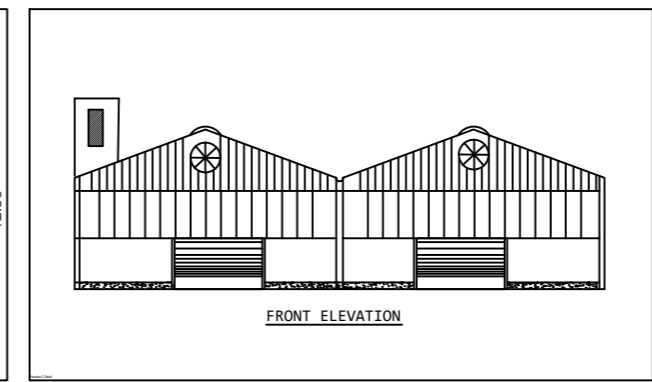
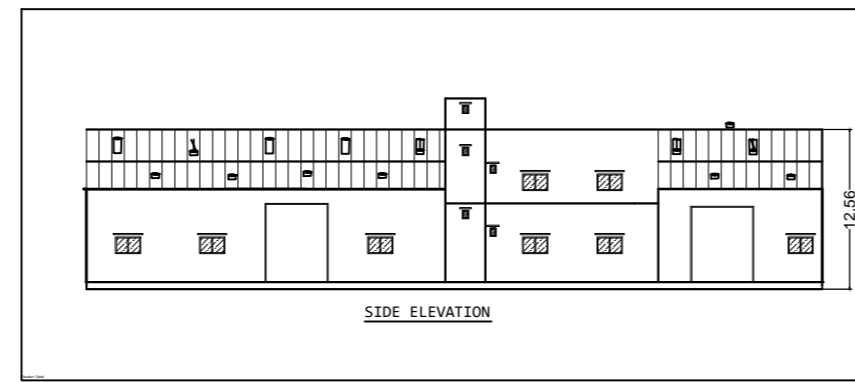
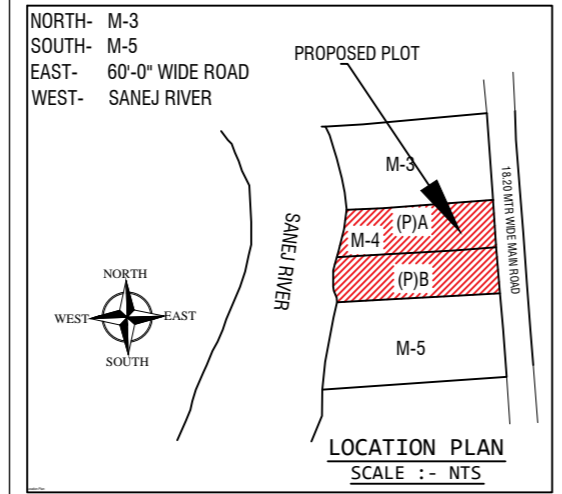


Project Title :M S SPECTRA SUPER ALLOYS LIMITED DIRECTOR ASHOK KUMAR SINGH

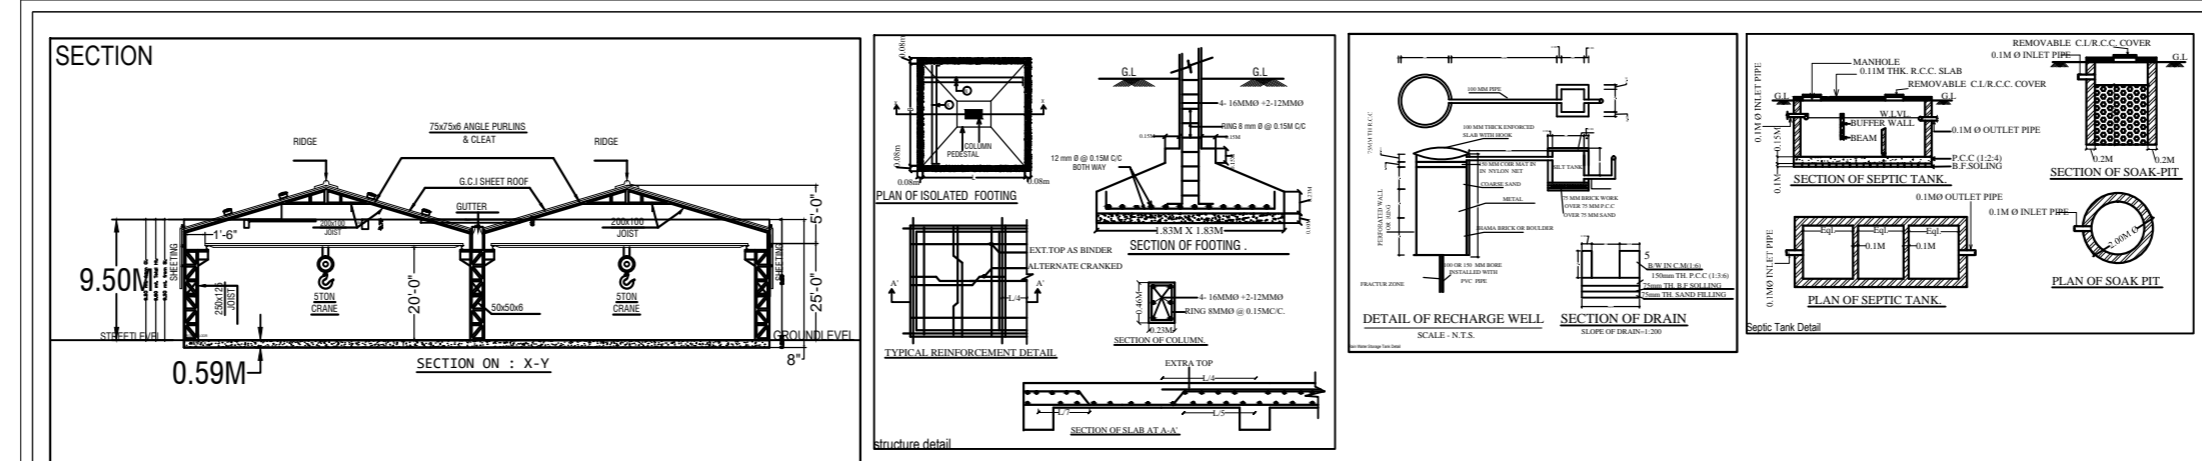

PROPOSED INDUSTRIAL BUILDING PLAN FOR :-

LAND OWNER	SIGNATURE
M/S SPECTRA SUPER ALLOYS LIMITED DIRECTOR ASHOK KUMAR SINGH	
PLOT NO :-M-4(P)-A & M-4(P)-B, SURVEY PLOT NO. -43(P)	
KATHA NO :- 529	
MOUZA- DUNGI	
THANA NO :- 199	
P.S :- SARAIKELA	
DISTRICT :- SERAIKELLA- KHARSAWAN	
STATE :- JHARKHAND	
TITLE:- GROUND FLOOR PLAN MOUZA MAP SITE PLAN FRONT ELEVATION SIDE ELEVATION SECTIONAL VIEW	SH. NO- 1/1
PLANNER	