
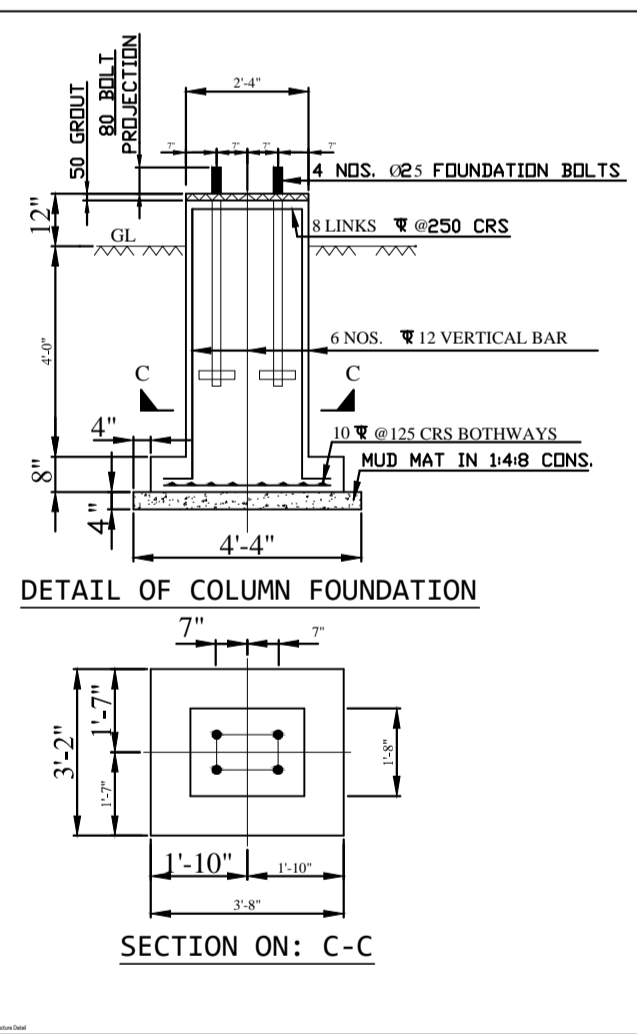
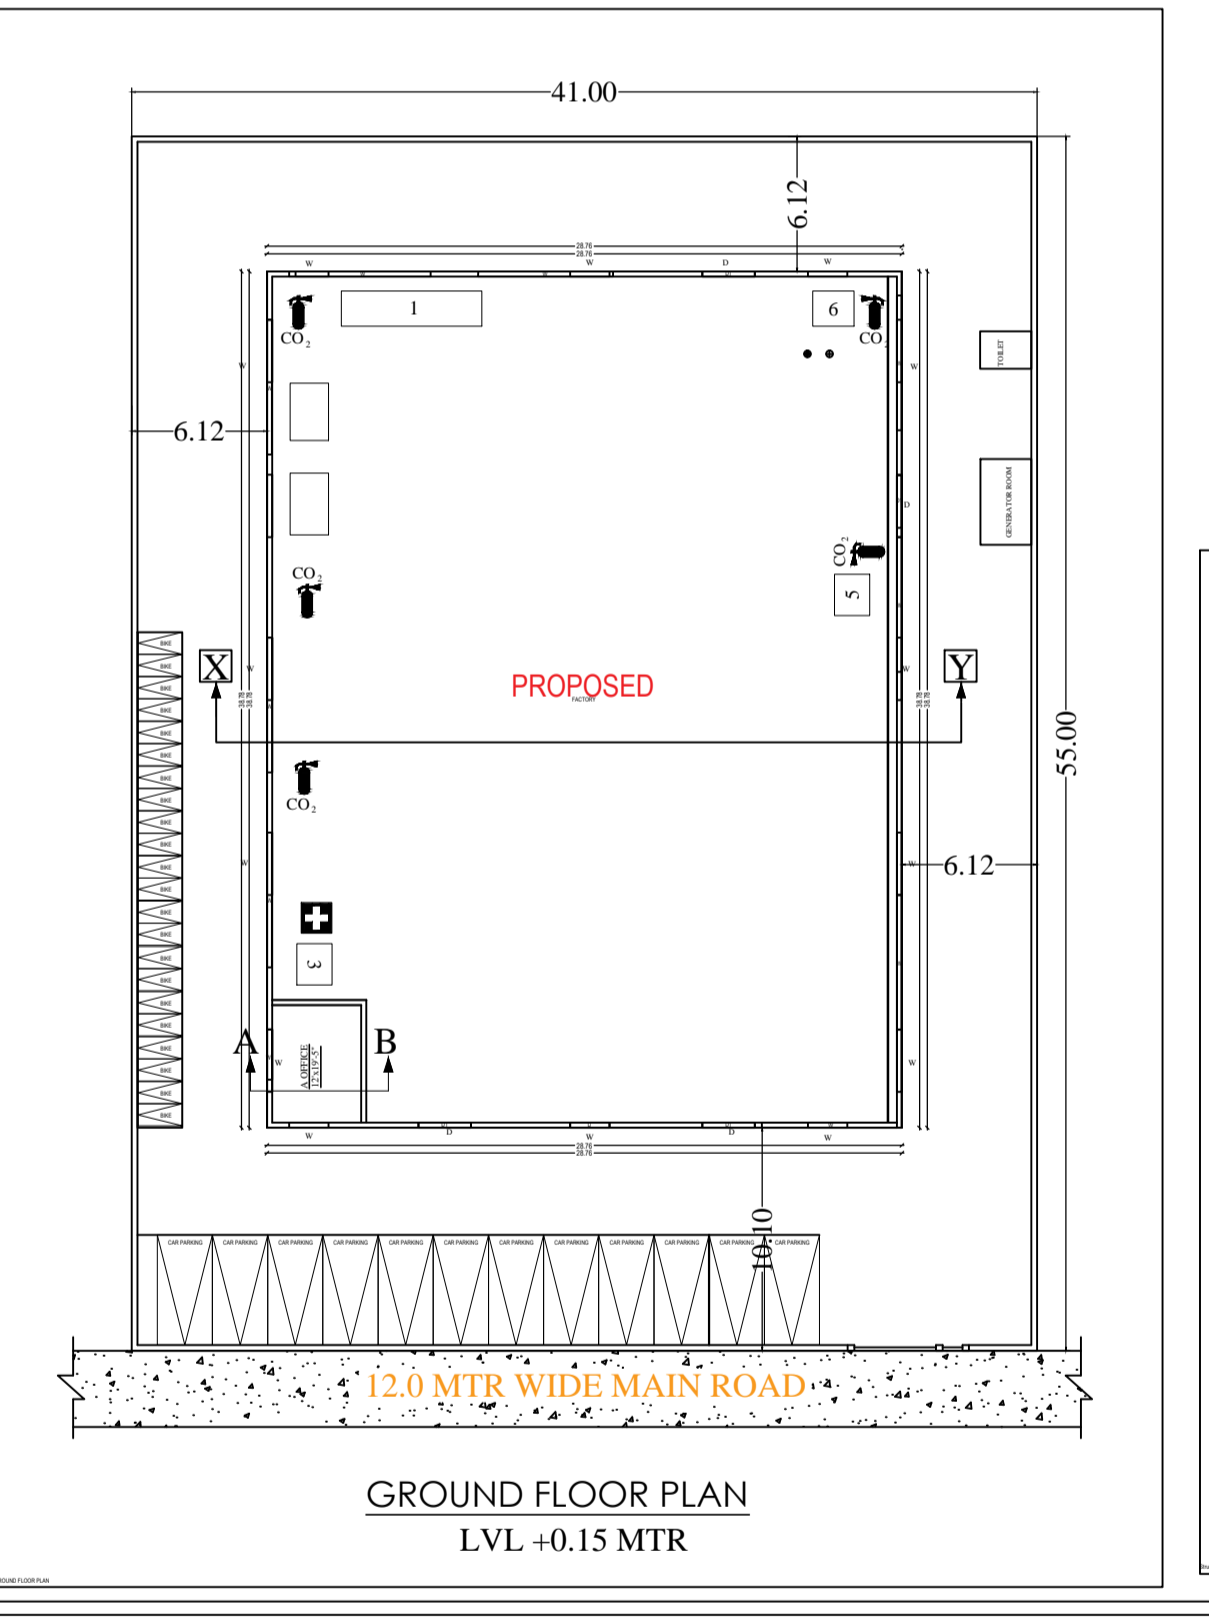
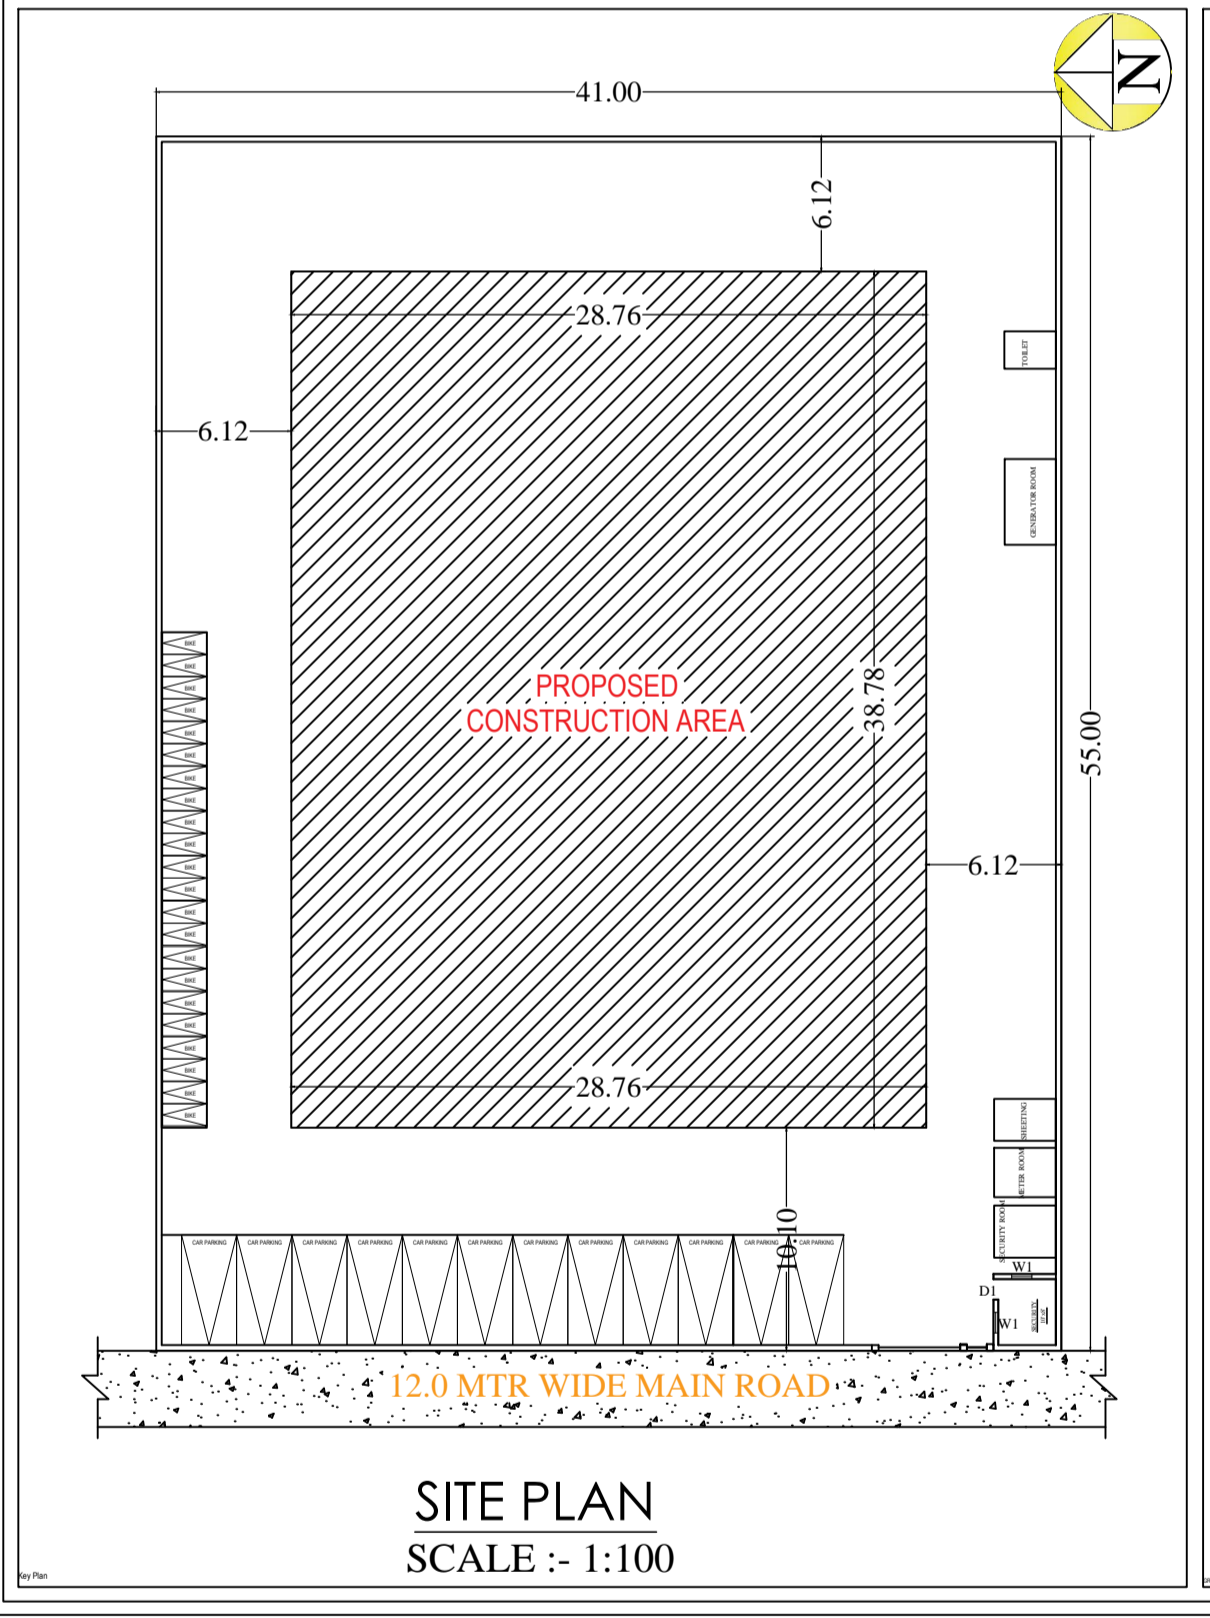


- N - PLOT NO. E-56, 354(P)
- S - PLOT NO. E-50, 354 (P)
- E - 12M (39'-4") WIDE ROAD
- W - PLOT NO. E-57 & E-58,354(P)

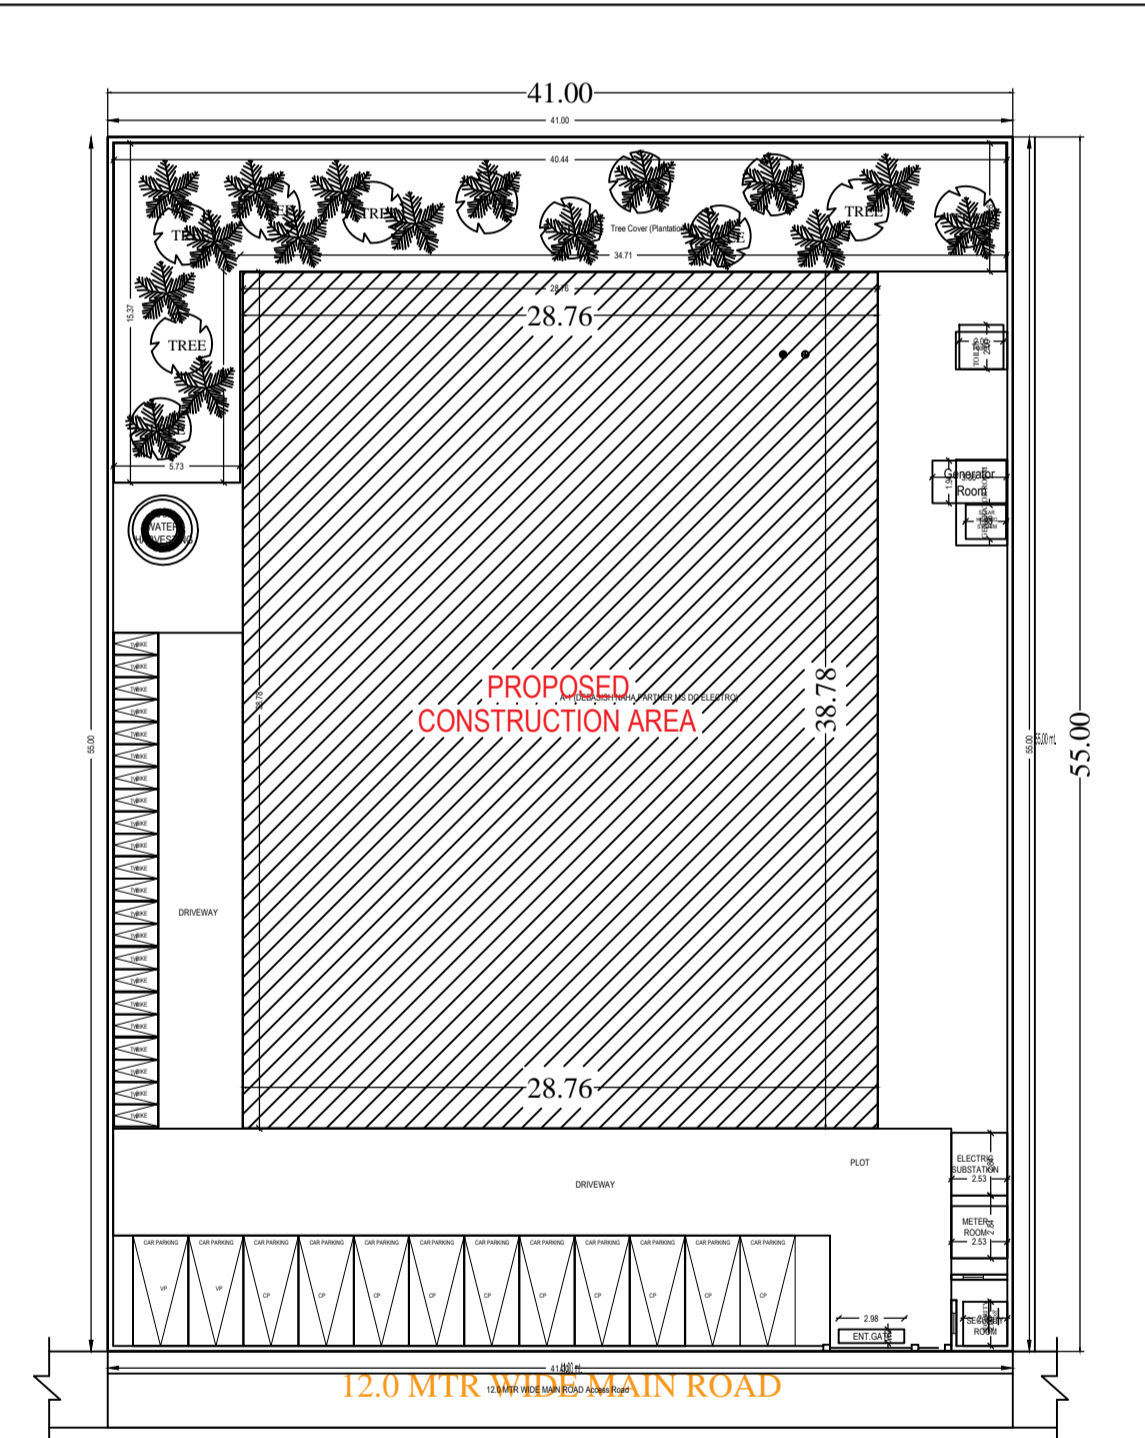

PROPOSED INDUSTRIAL PLAN FOR :-  
LAND OWNER  
**M/S D G ELECTRO**  
REPRESENTATIVE BY  
**DEBASISH NAHA**  
SIGNATURE  
PLOT NO :- E-51, SURVEY PLOT NO- 354 (P)  
KATHA NO :- 81  
MOUZA- HATHIADIH  
THANA NO :- 60  
THANA :-SARAIKELLA  
DISTRICT :- SERAIKELLA- KHARSAWAN  
STATE :- JHARKHAND

**TITLE:-**  
GROUND FLOOR PLAN  
MOUZA MAP  
SITE PLAN  
FRONT ELEVATION  
SIDE ELEVATION  
SECTIONAL VIEW

SH .NO-  
1/1

NO.	REVISION	DATE	BY	CHECKED
1	ISSUED FOR PERMIT	15/08/2024	...	...
2	ISSUED FOR CONSTRUCTION	15/08/2024	...	...