
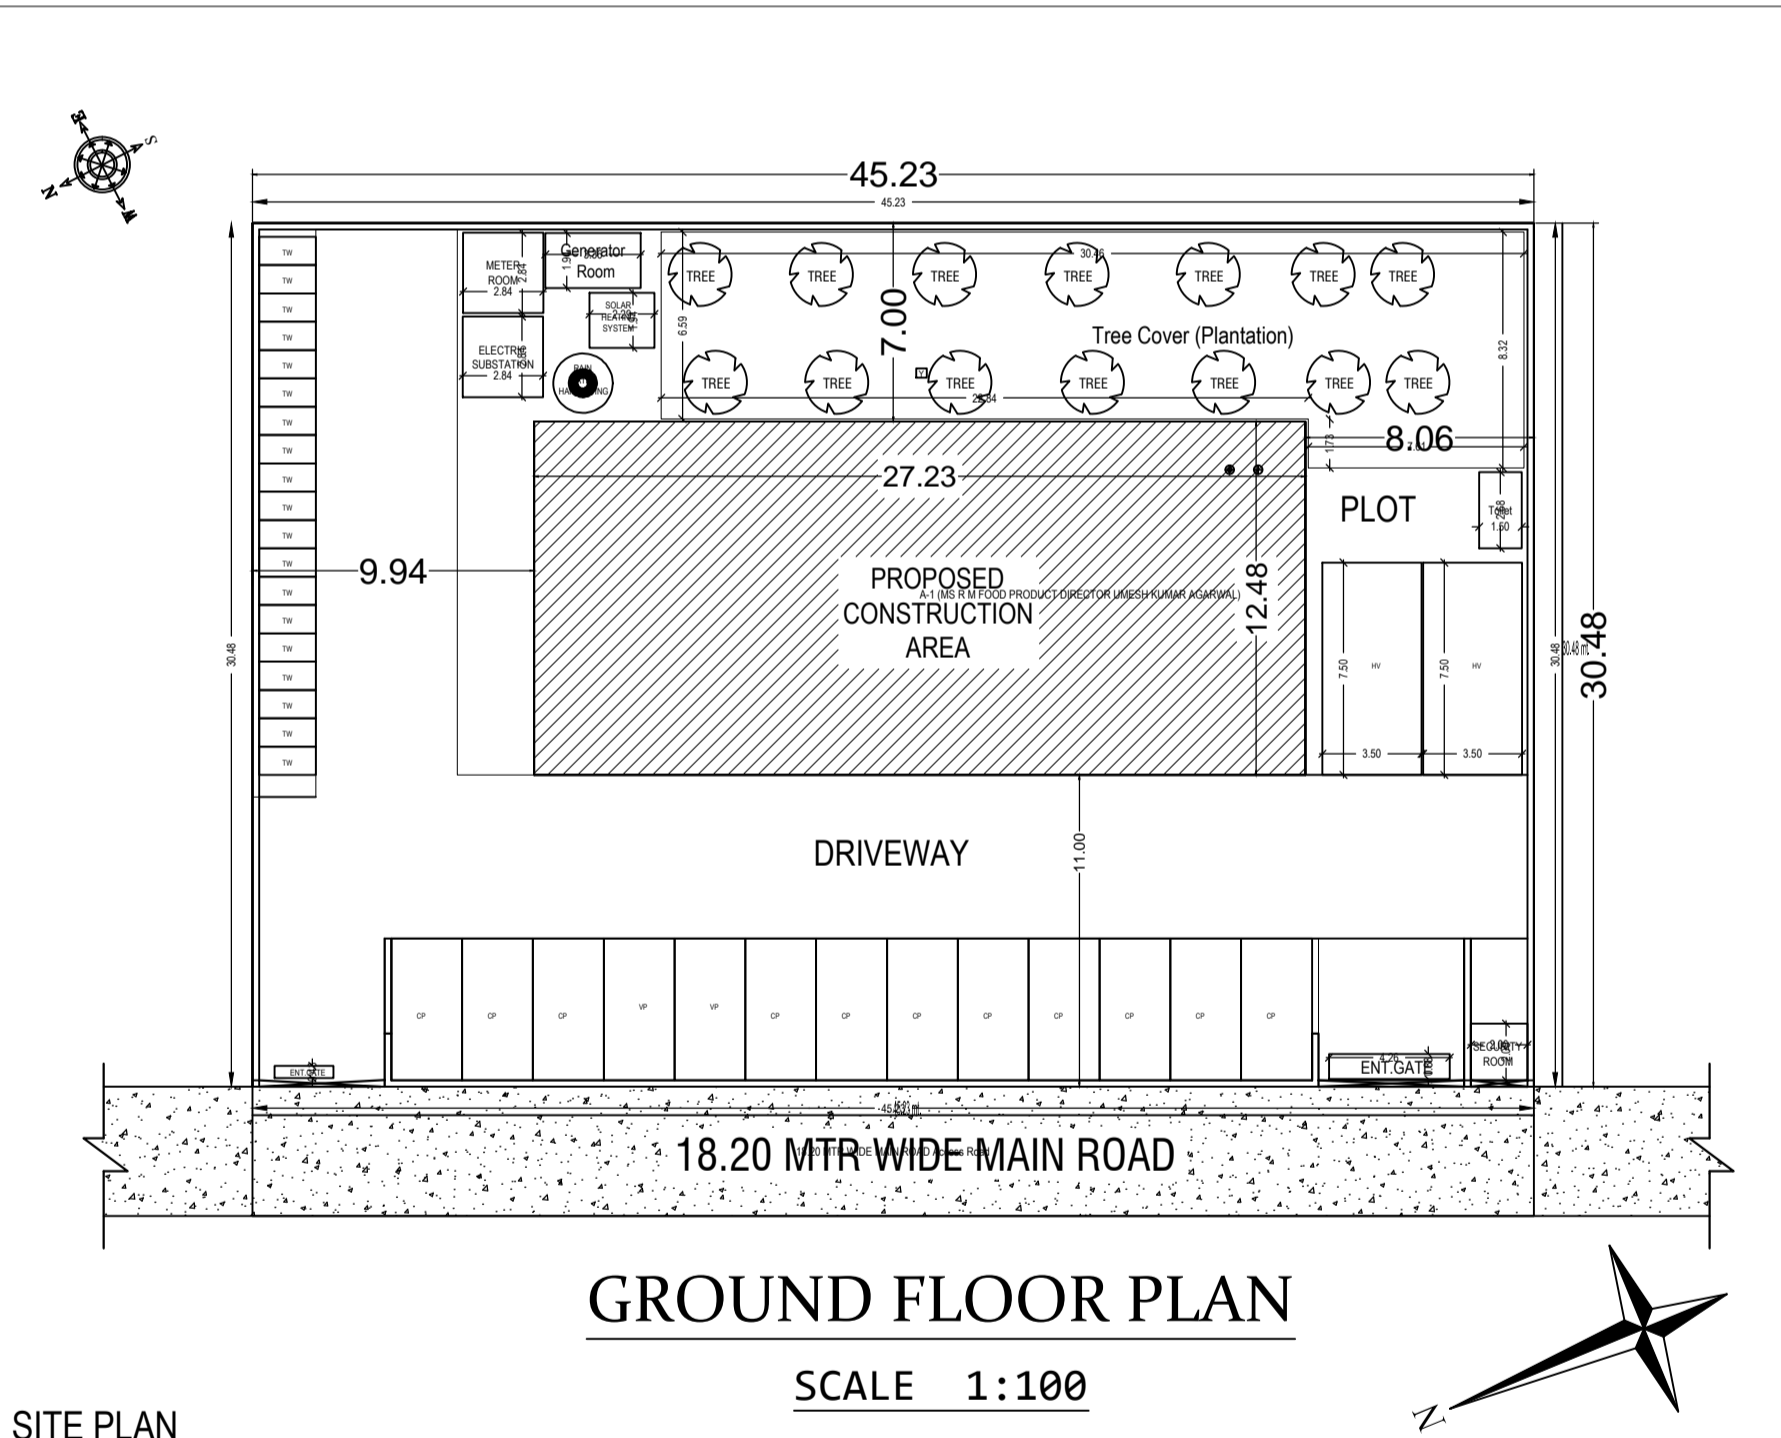
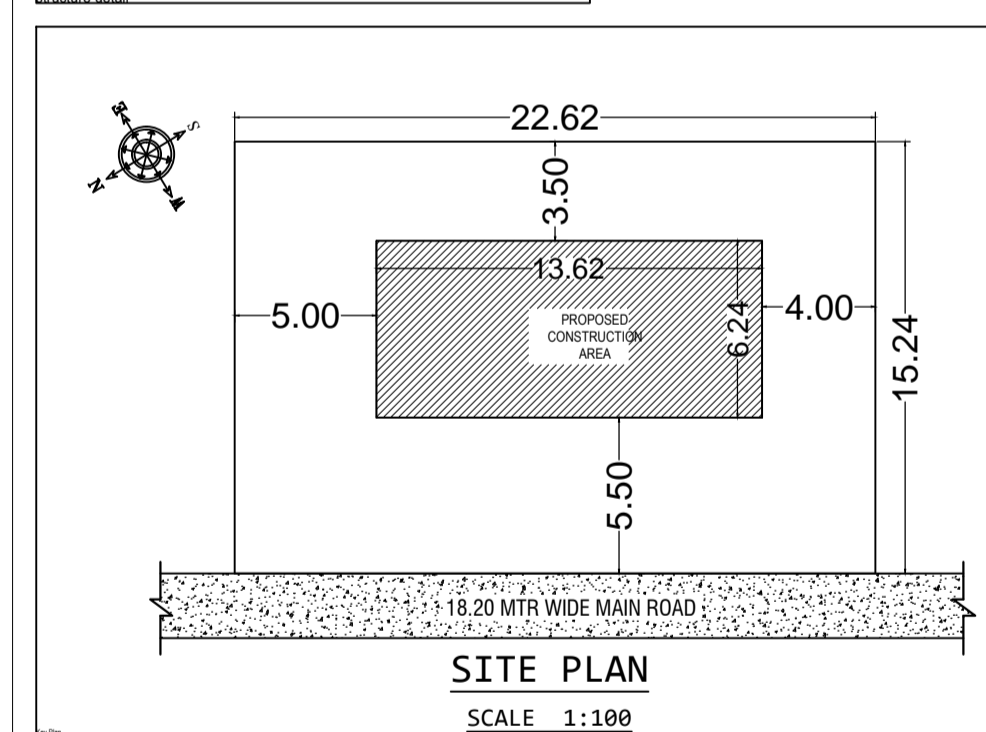
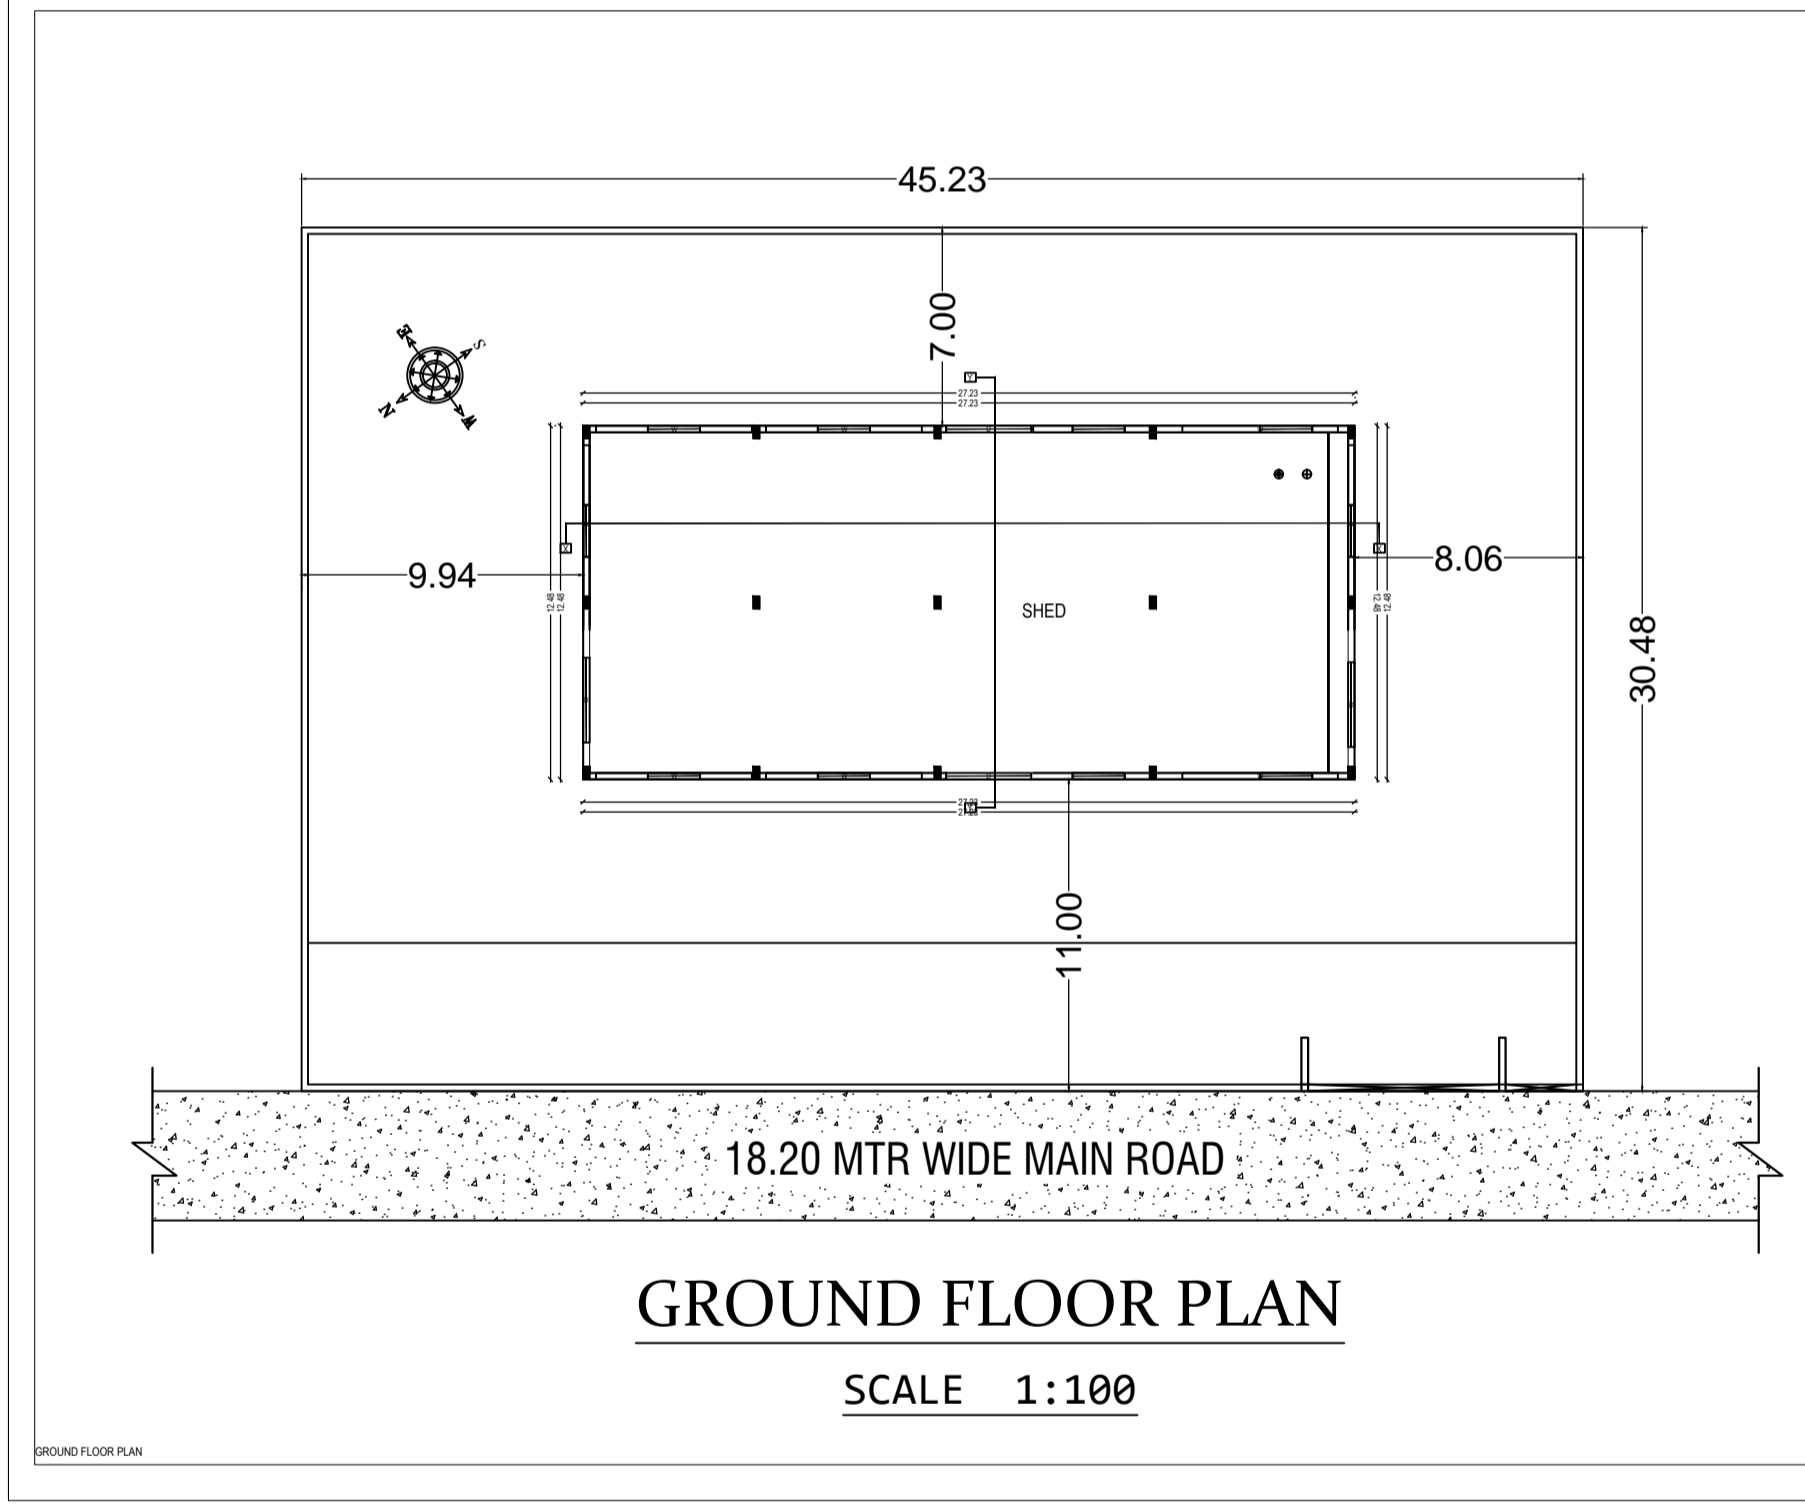
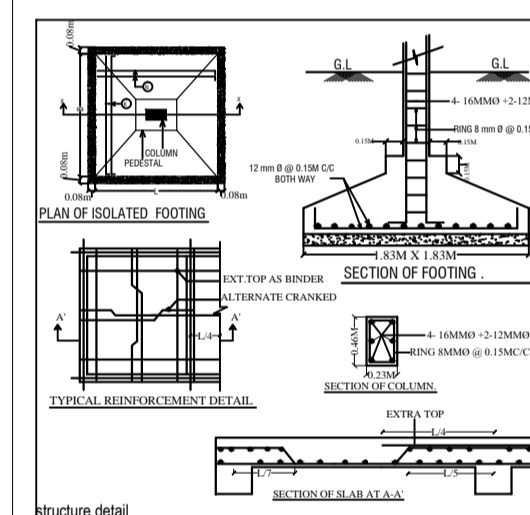
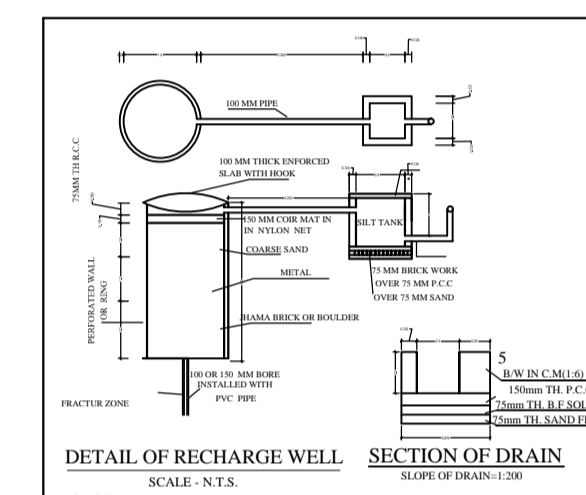
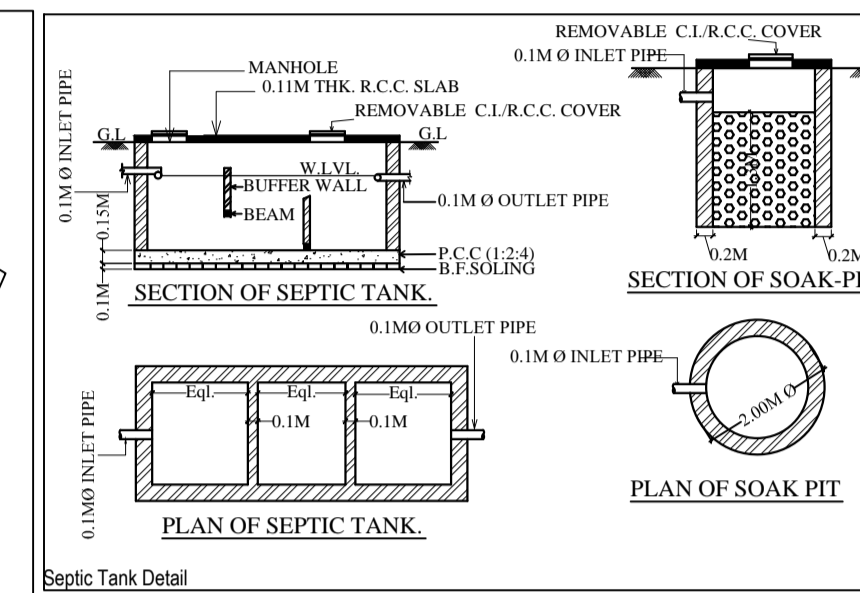
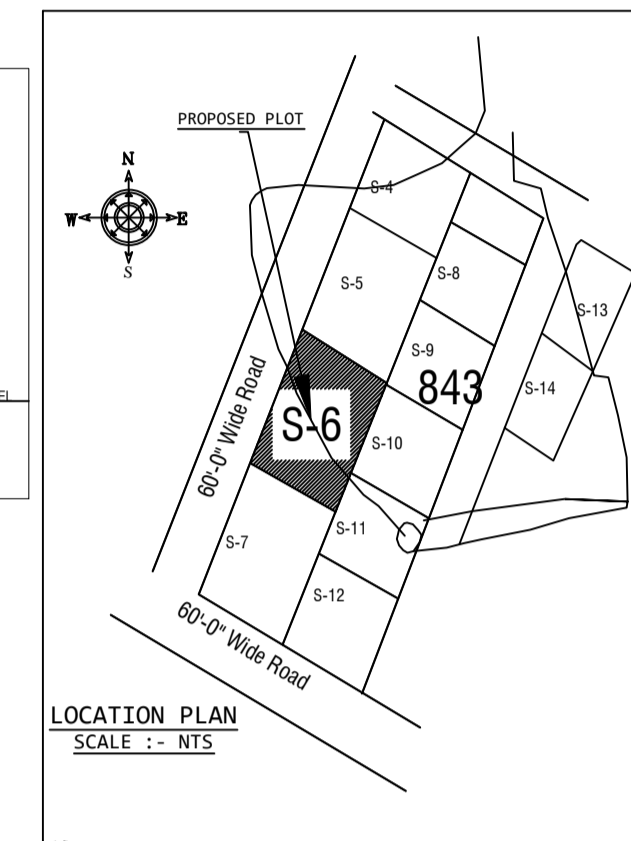
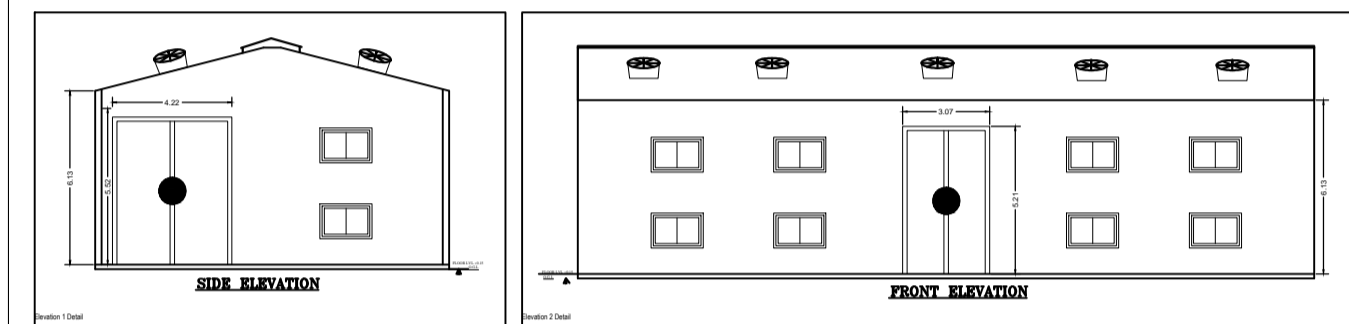


Project Title :MS R M FOOD PRODUCT DIRECTOR UMESH KUMAR AGARWAL

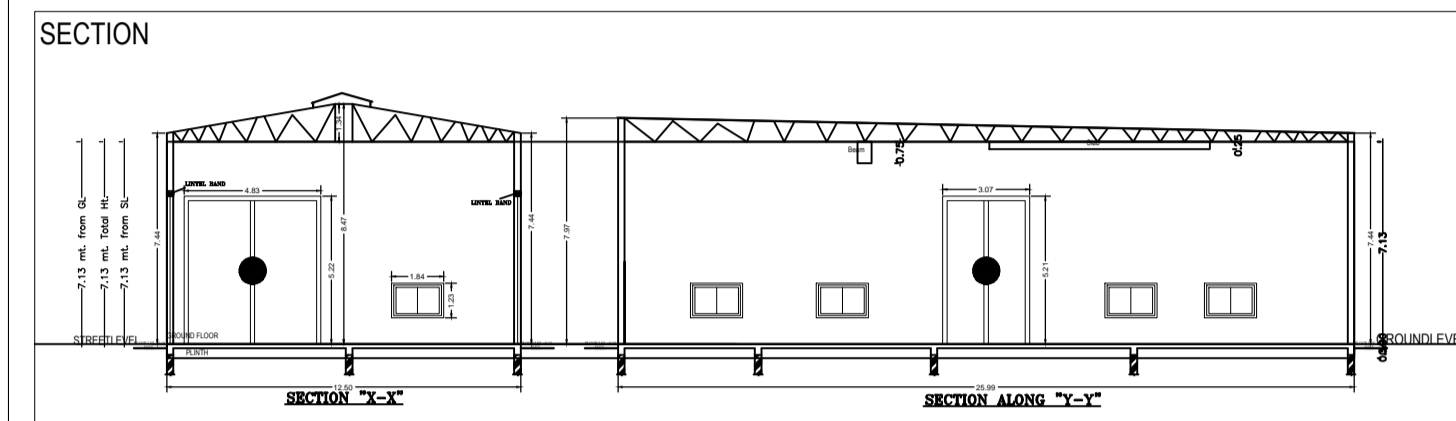

| PROPOSED INDUSTRIAL BUILDING PLAN FOR :-   |             |
|---|-------------|
| LAND OWNER   | SIGNATURE   |
| M/S R M FOOD PRODUCT DIRECTOR UMESH KUMAR AGARWAL   |             |
| PLOT NO :- S-6, INDUSTRIAL AREA LARGE SECTOR SURVEY PLOT NO -- 843(P), 842(P), 837(P) KATHA NO :- 3 MOUZA- SRI RAMPUR THANA NO :- 48 P.S :- SARAIKELA DISTRICT :- SERAIKELLA- KHARSAWAN STATE :- JHARKHAND |             |
| TITLE:-   | SH. NO- 1/1 |
| GROUND FLOOR PLAN<br>MOUZA MAP<br>SITE PLAN<br>FRONT ELEVATION<br>SIDE ELEVATION<br>SECTIONAL VIEW   | PLANNER     |

| Sl. No. | Particulars | Quantity | Rate | Amount |
|---------|-------------|----------|------|--------|
| 1       | ...         | ...      | ...  | ...    |
| 2       | ...         | ...      | ...  | ...    |
| Sl. No. | Particulars | Quantity | Rate | Amount |
|---------|-------------|----------|------|--------|
| 1       | ...         | ...      | ...  | ...    |
| 2       | ...         | ...      | ...  | ...    |
