




SECTION : 01

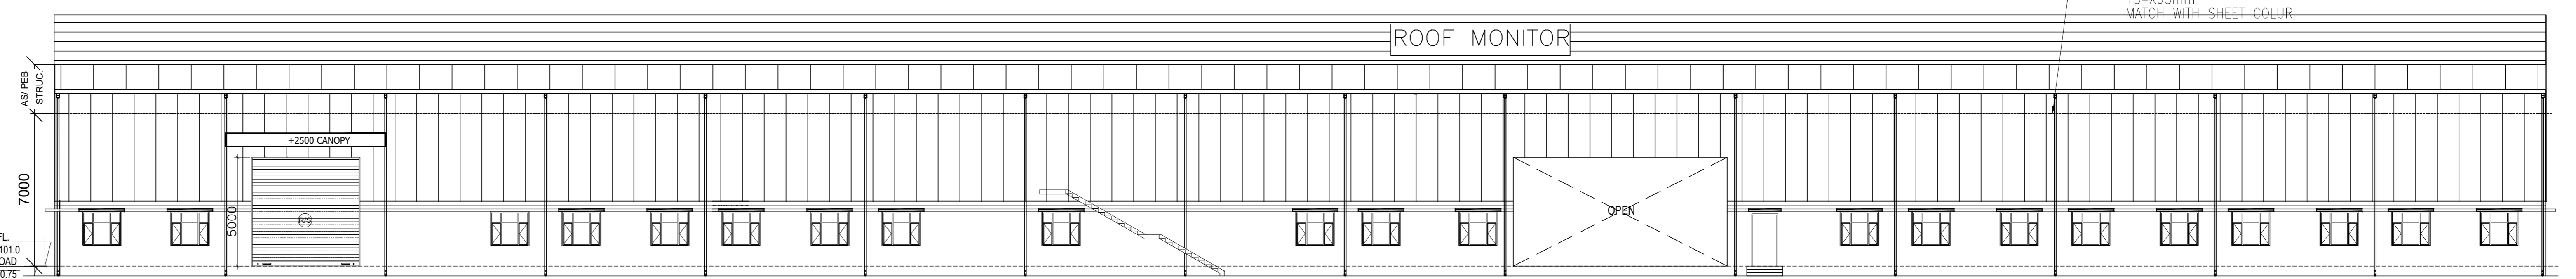


ELEVATION : 01

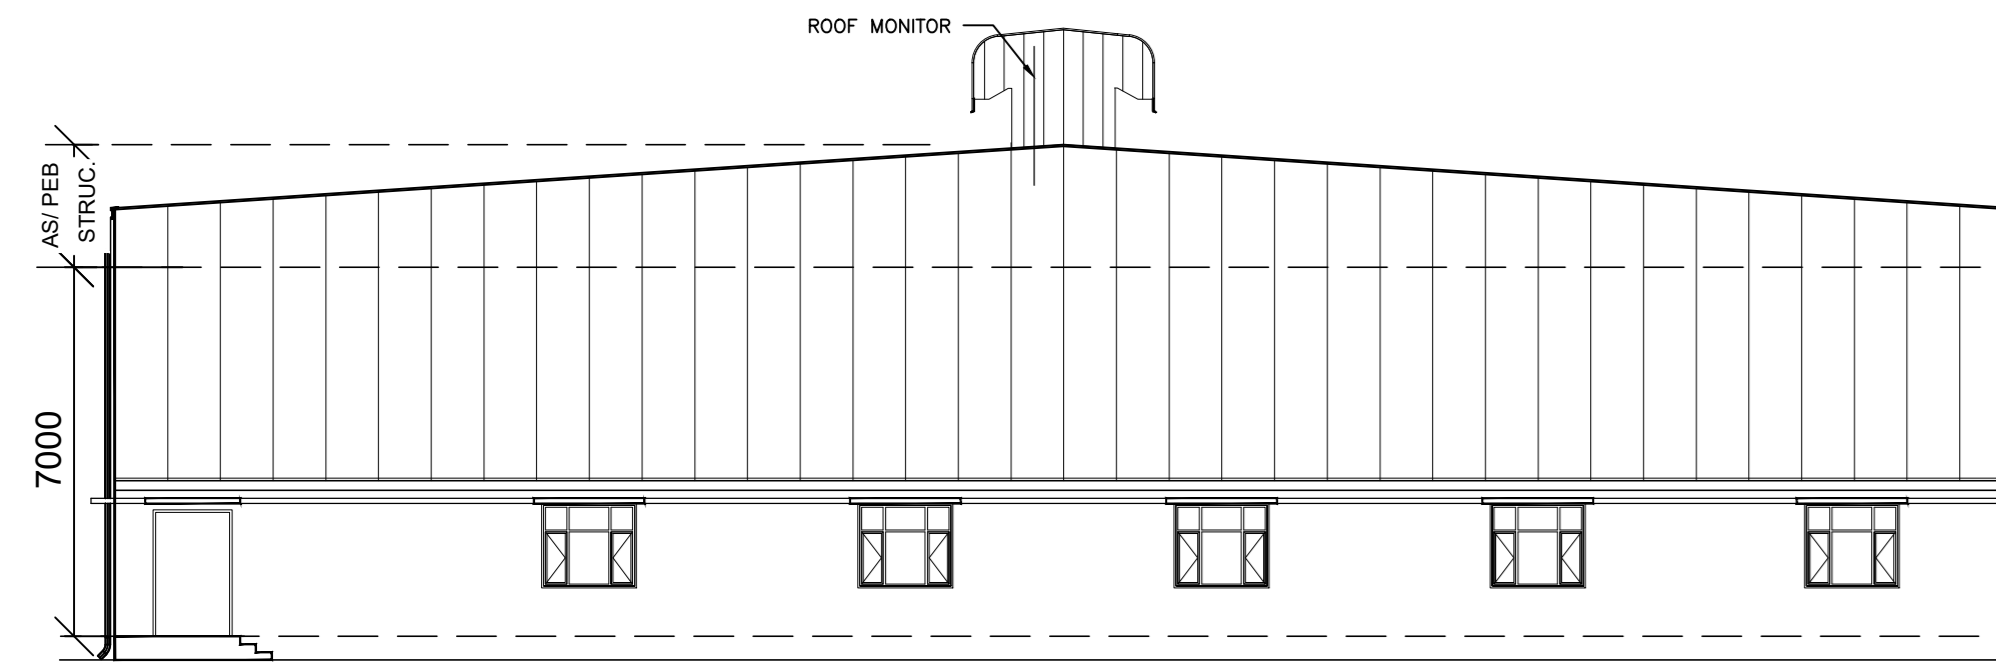


ELEVATION : 02

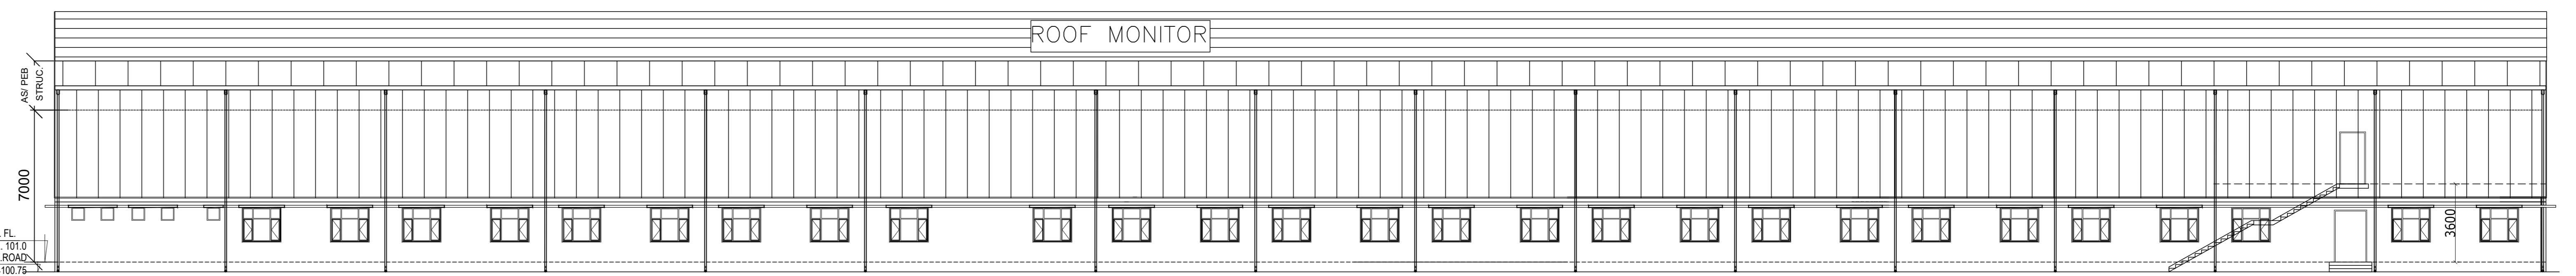


ELEVATION : 03

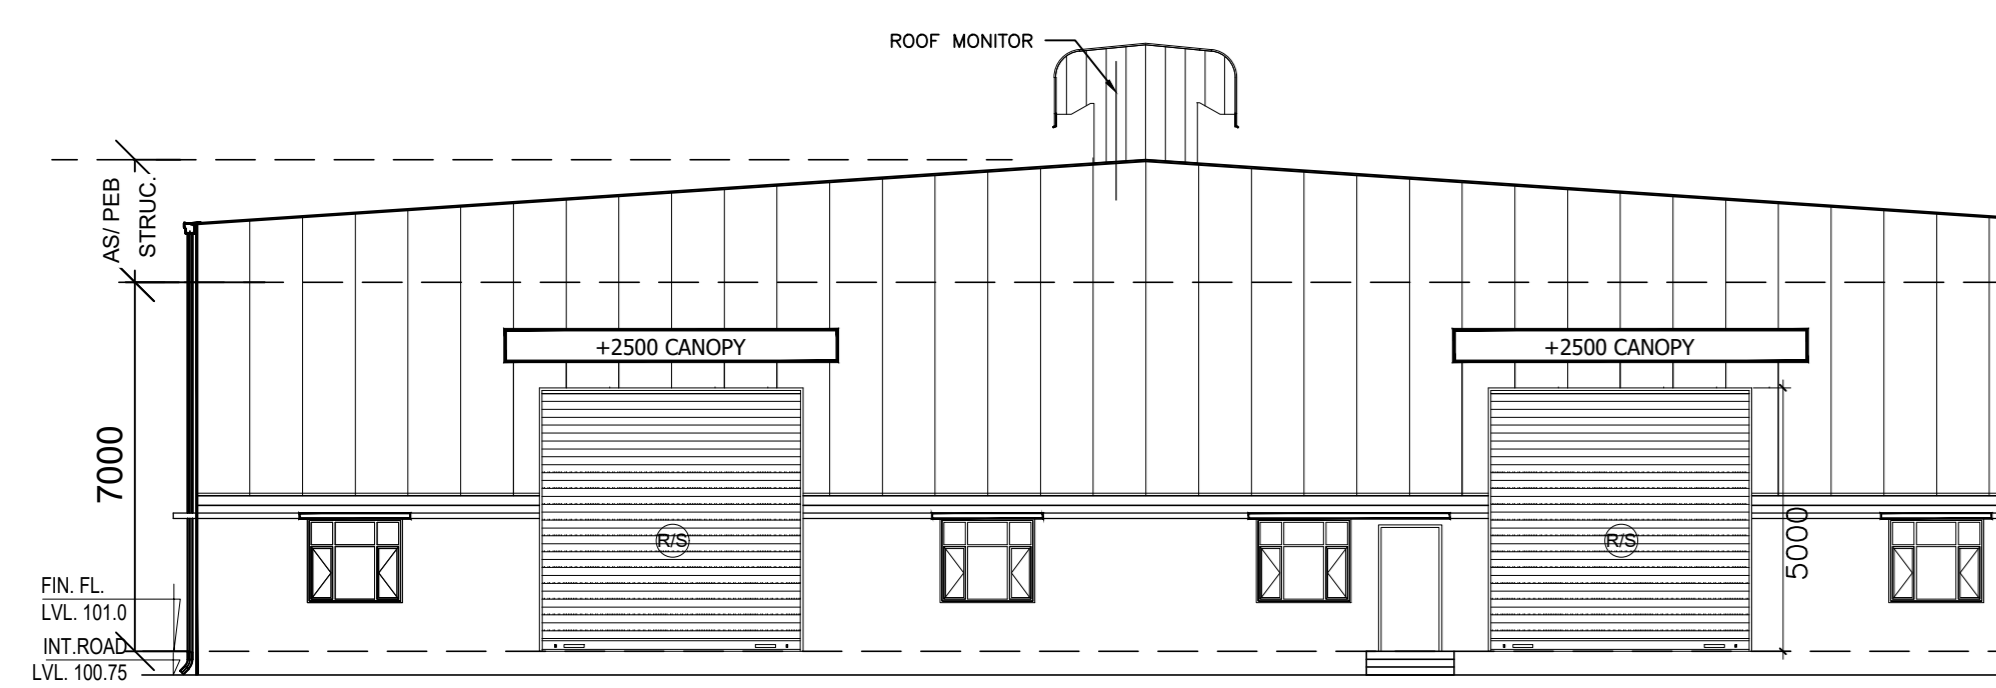


ELEVATION : 04

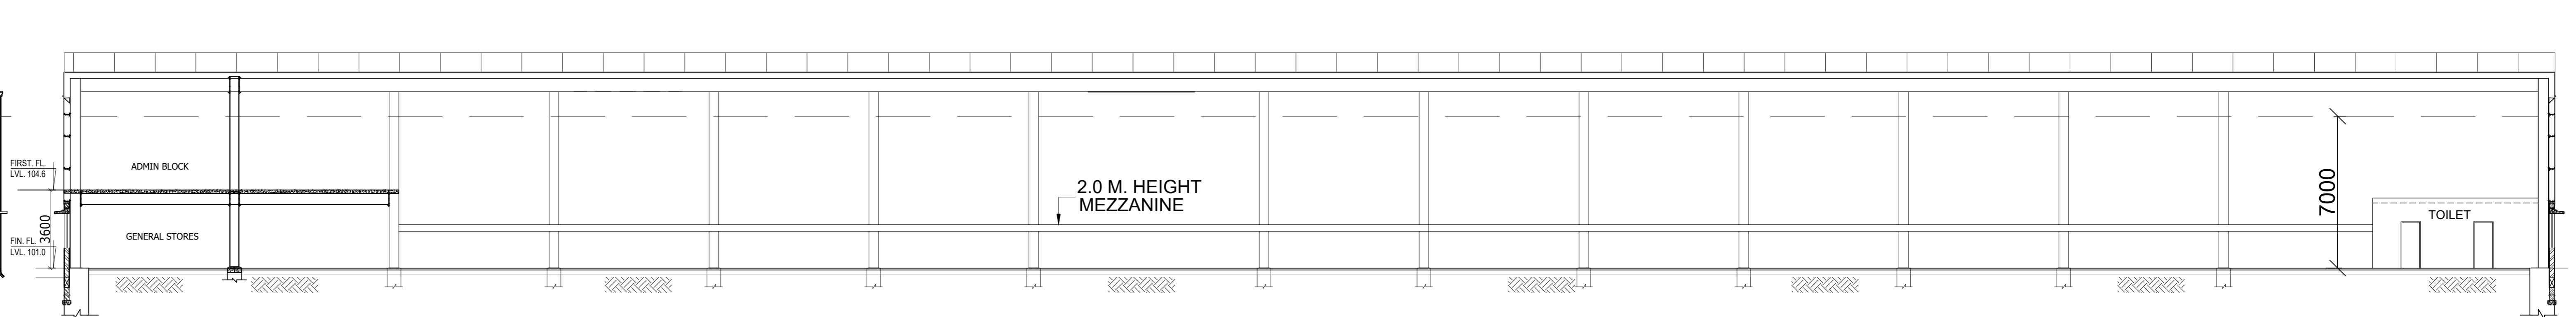


SECTION : 02

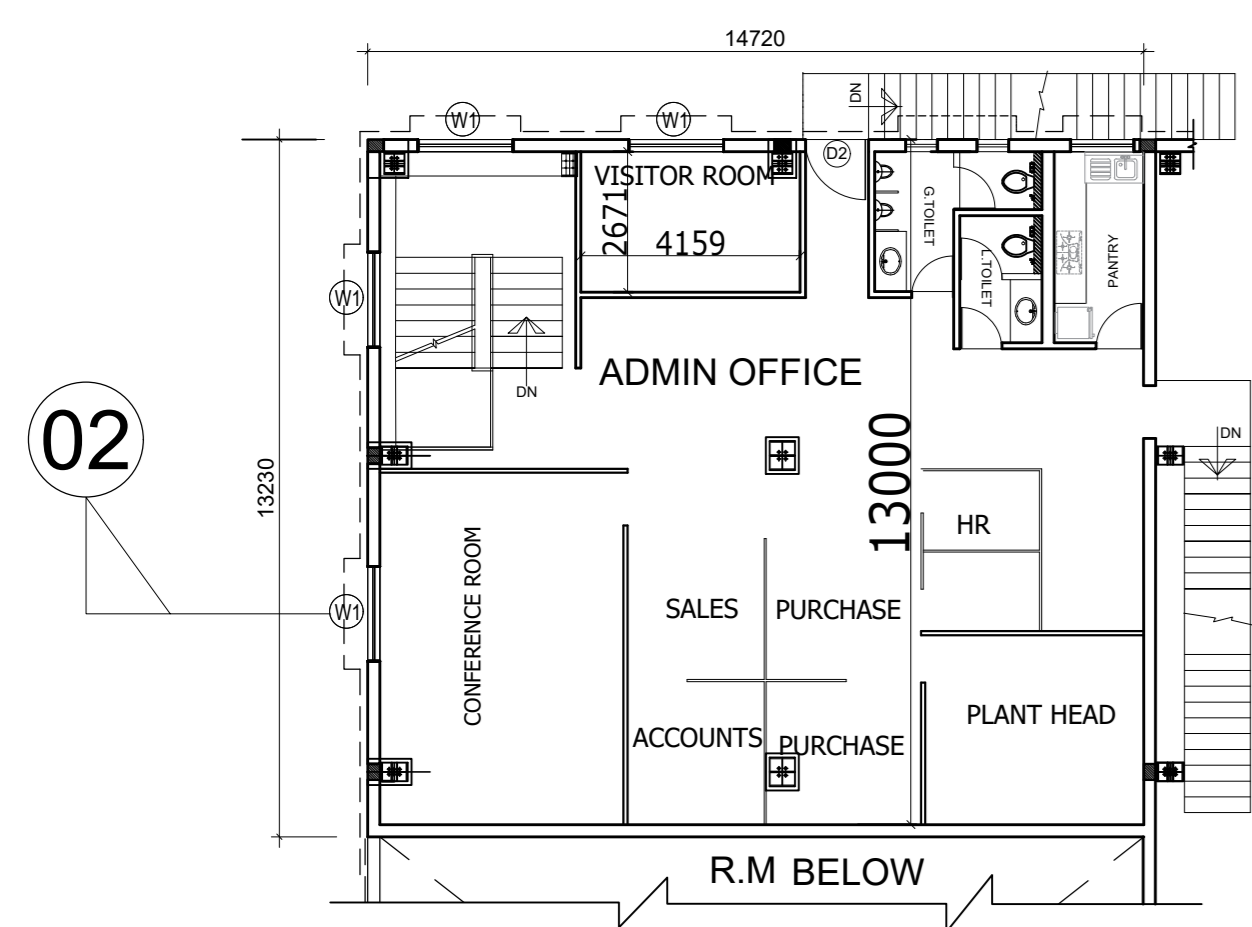


FIRST FLOOR : ADMIN OFFICE (BLOCK A4)

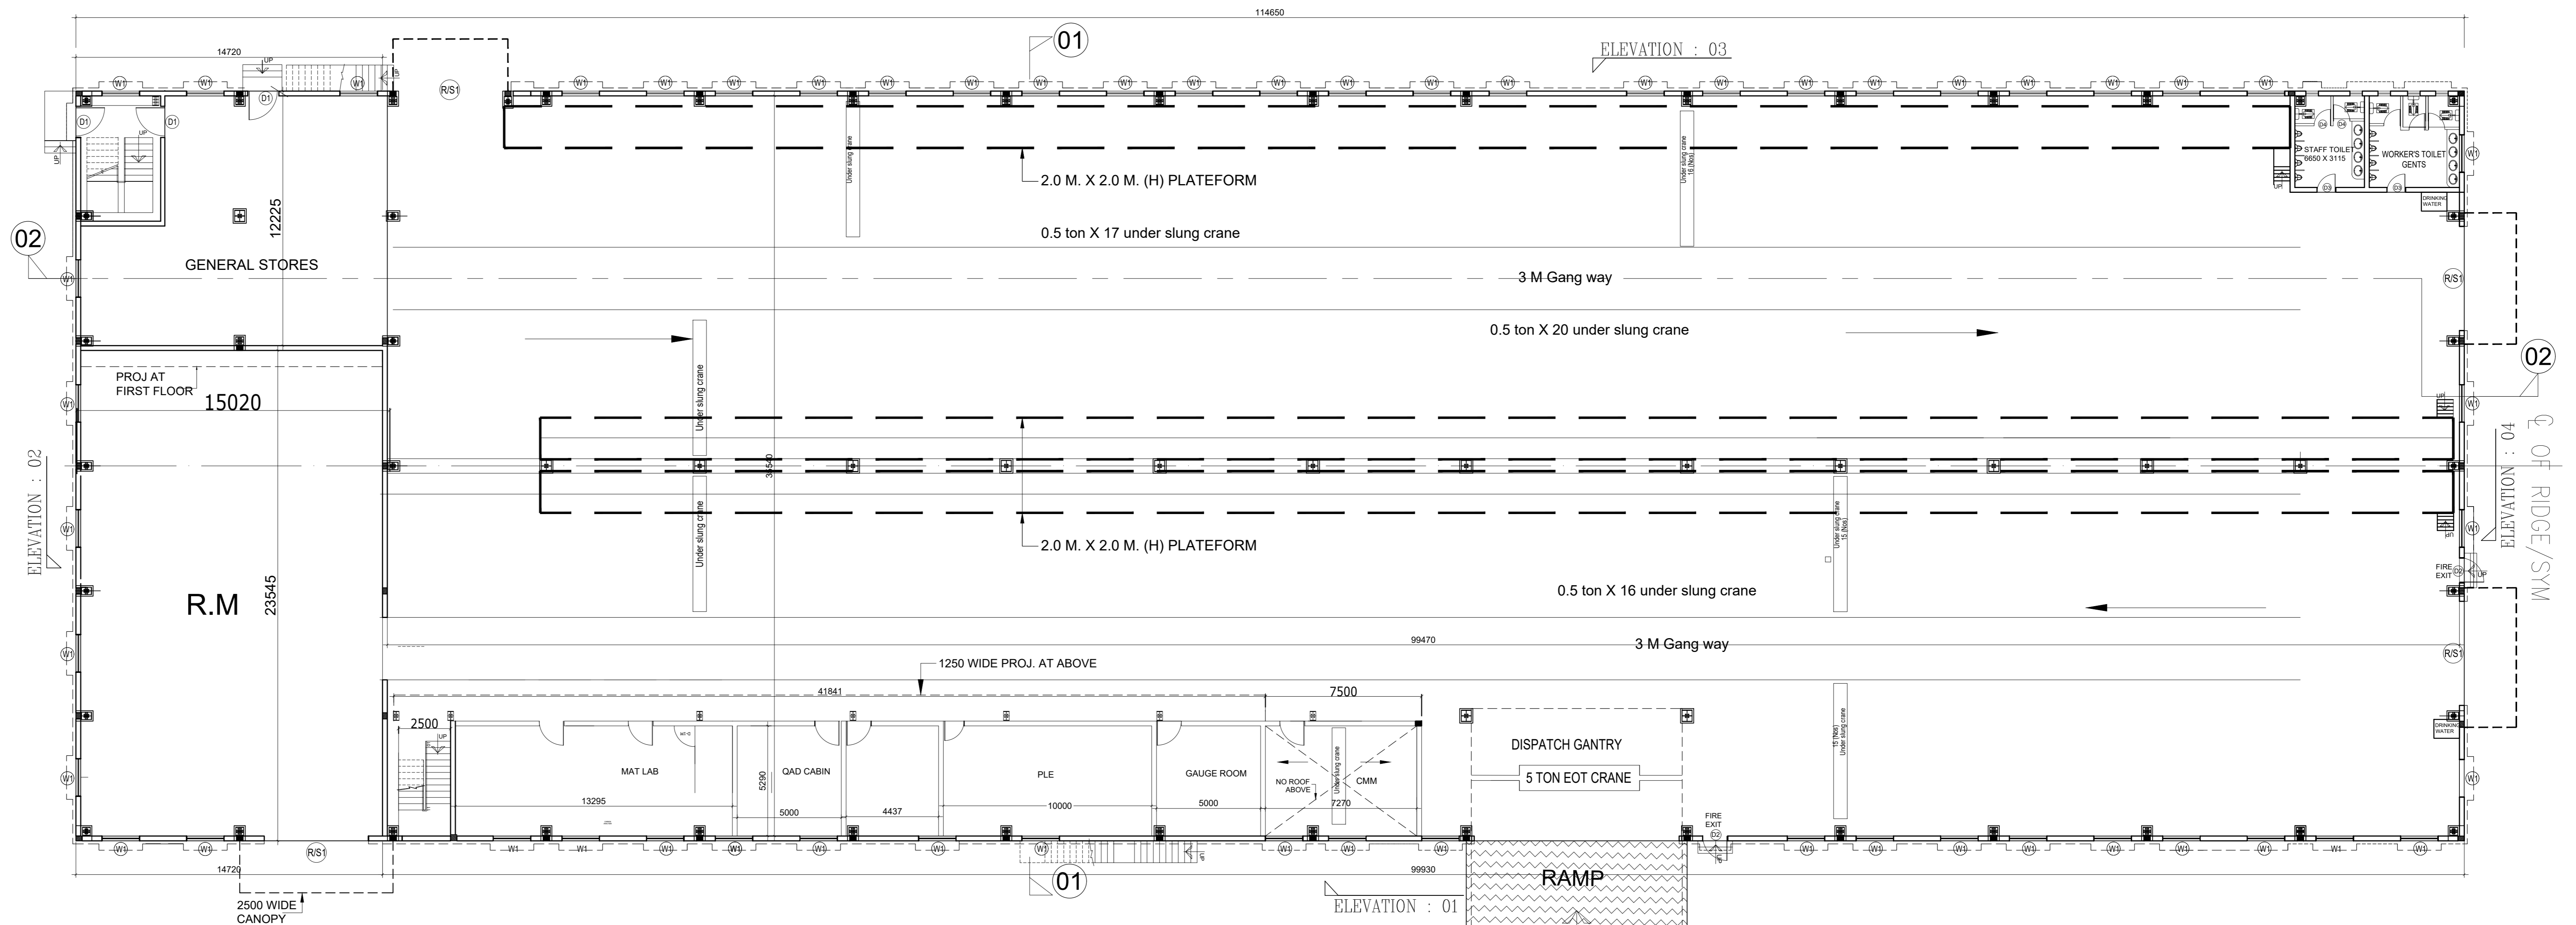

GROUND FLOOR PLAN (BLOCK - A)

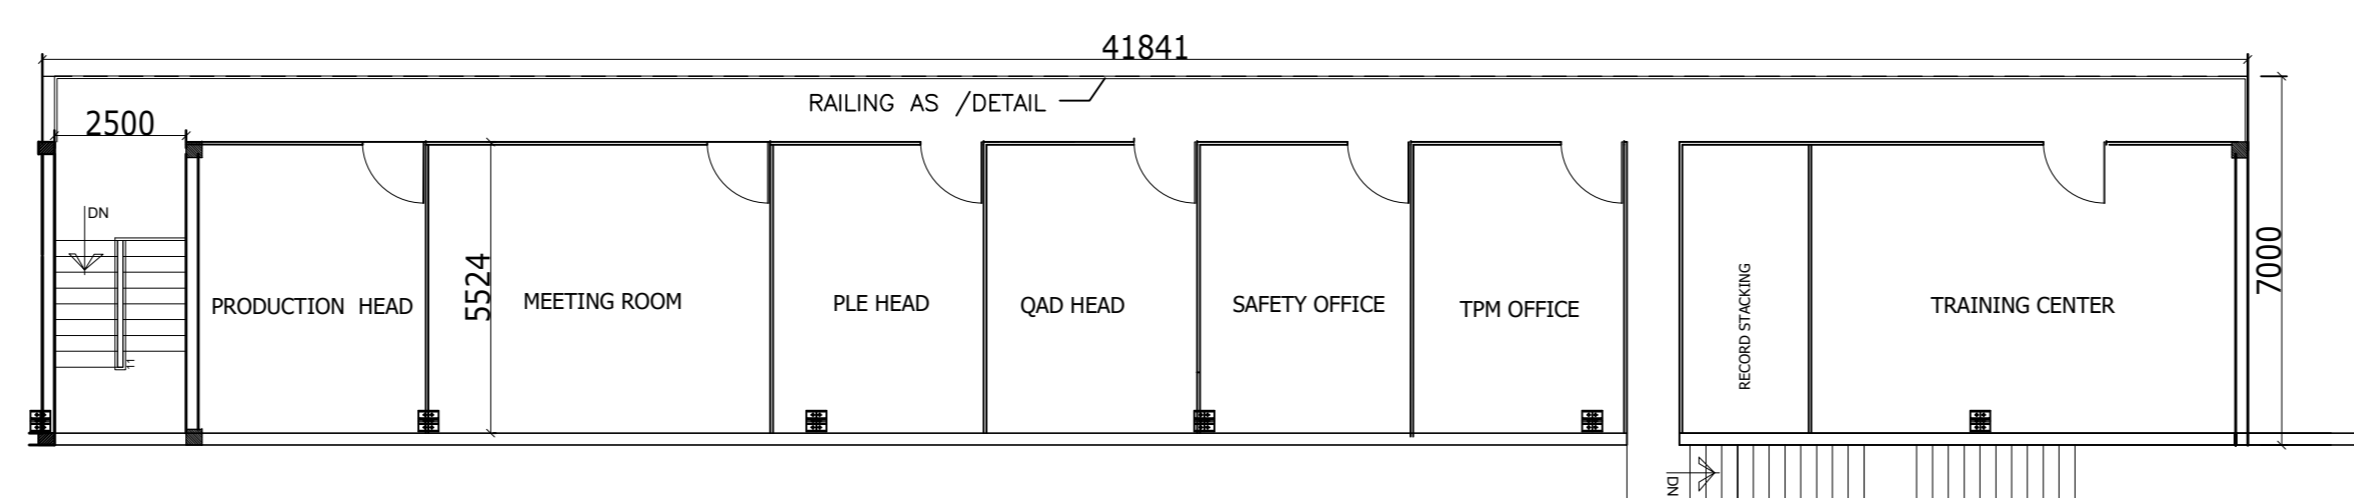


MEZZANINE FLOOR PLAN (BLOCK-A3)

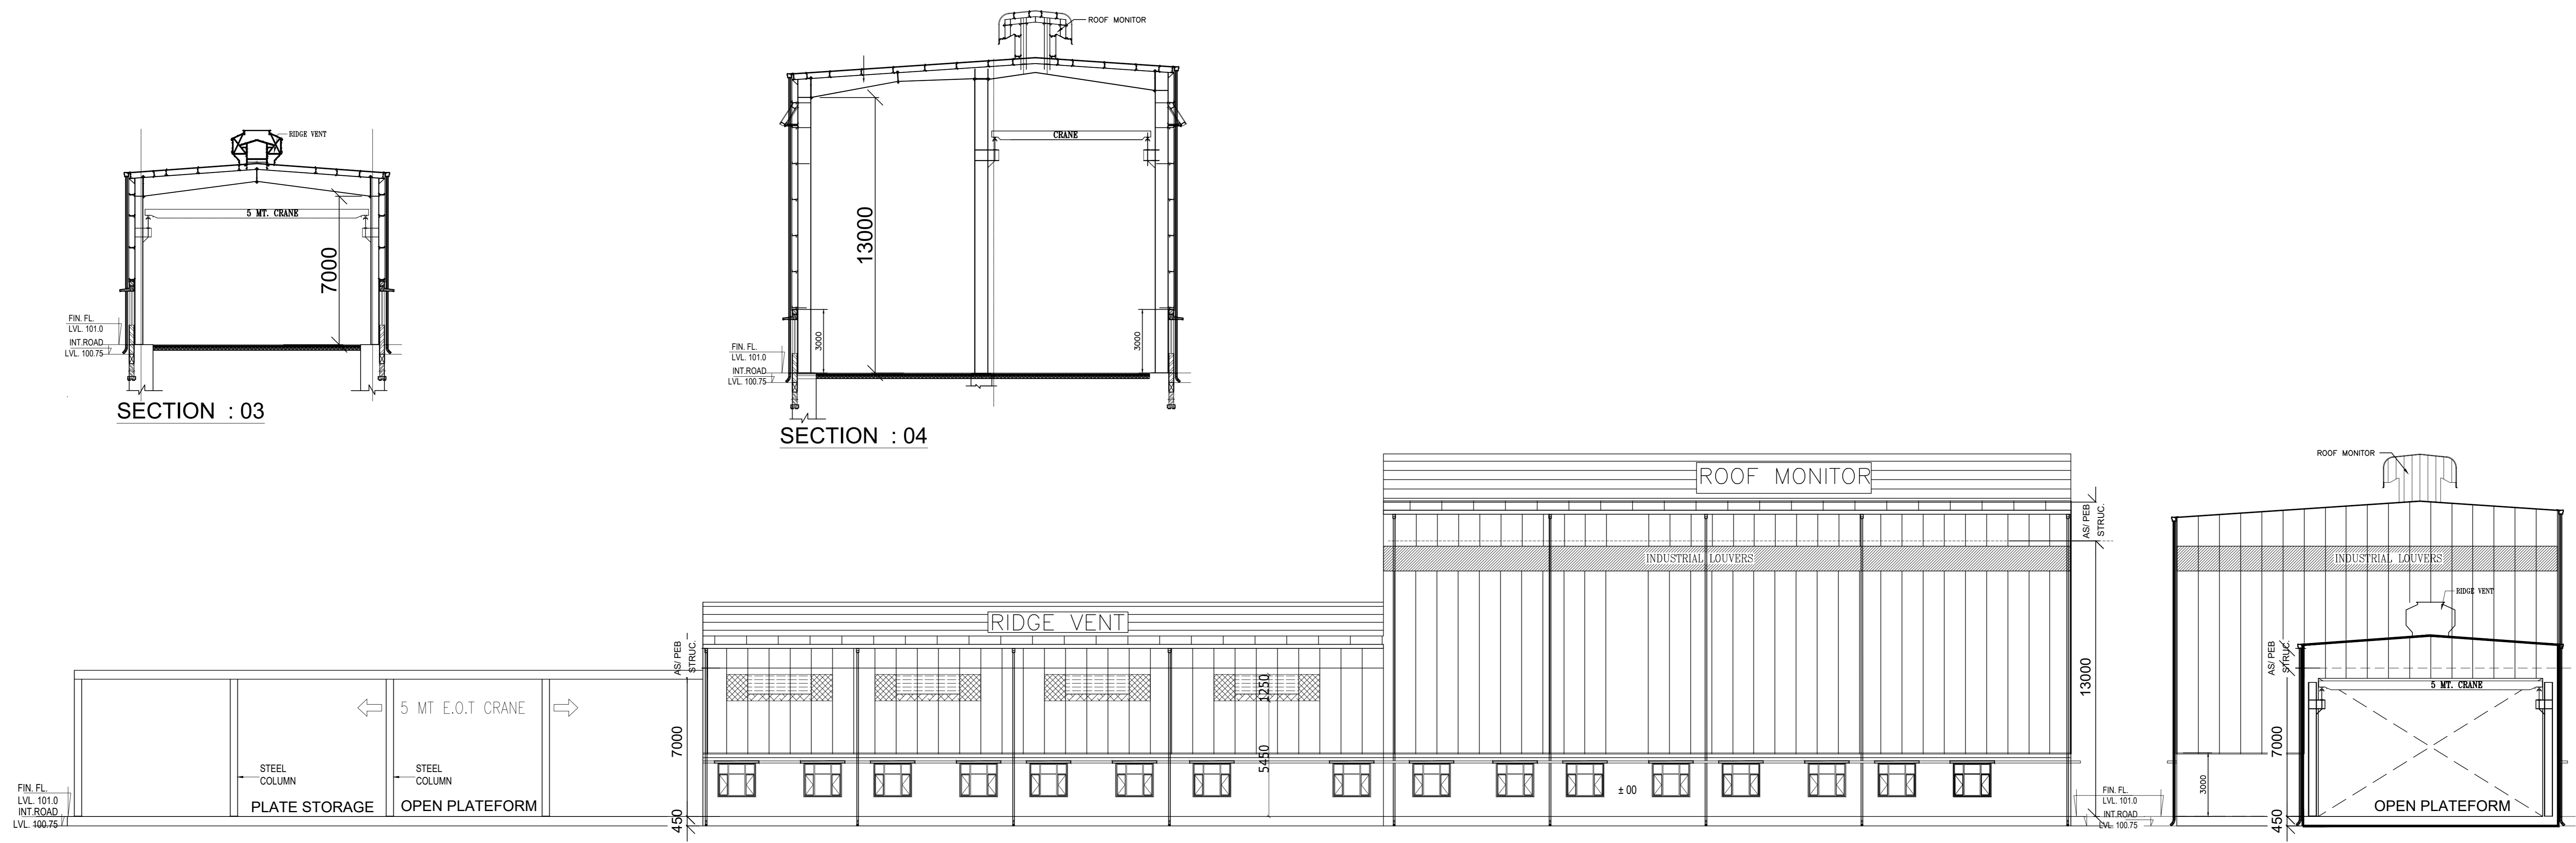

ELEVATION : 07


ELEVATION : 08

ELEVATION & SECTION (BLOCK-A)

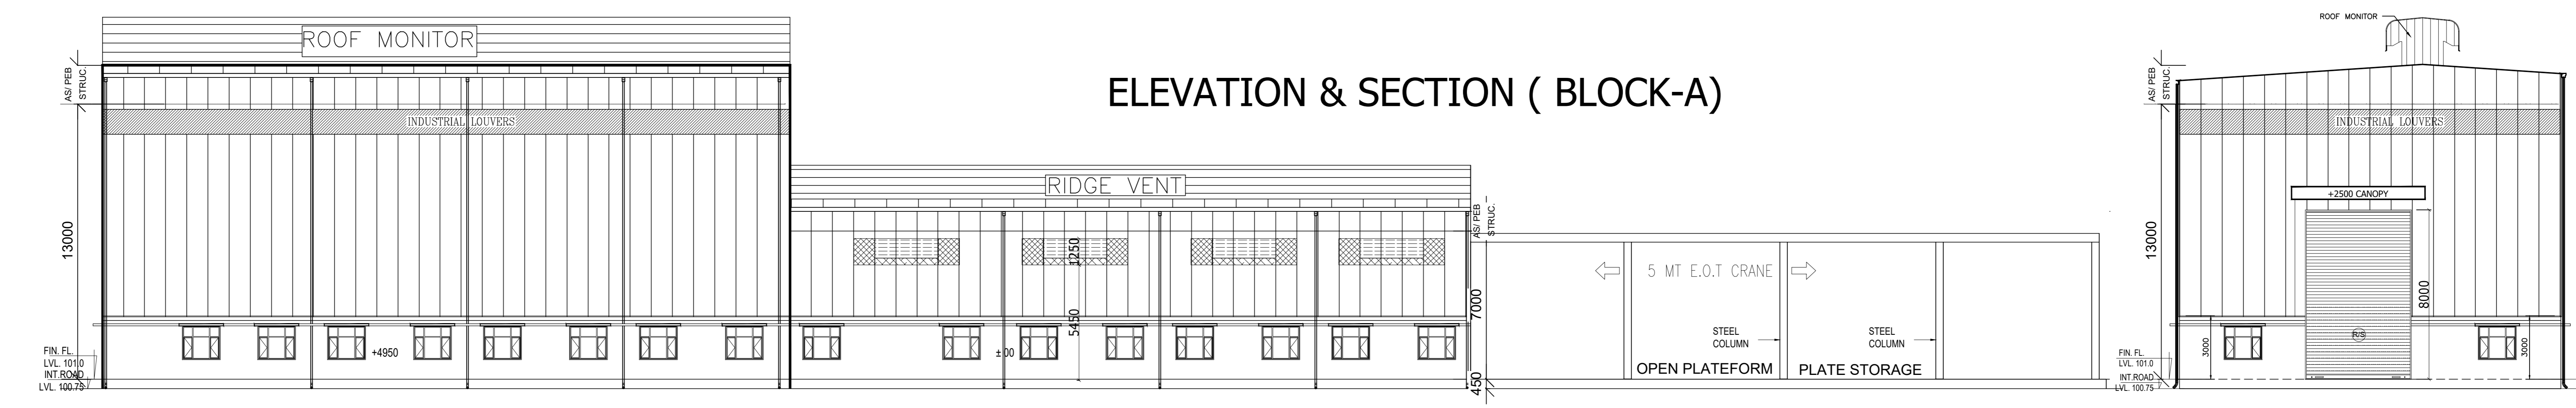


ELEVATION : 05

ELEVATION : 06

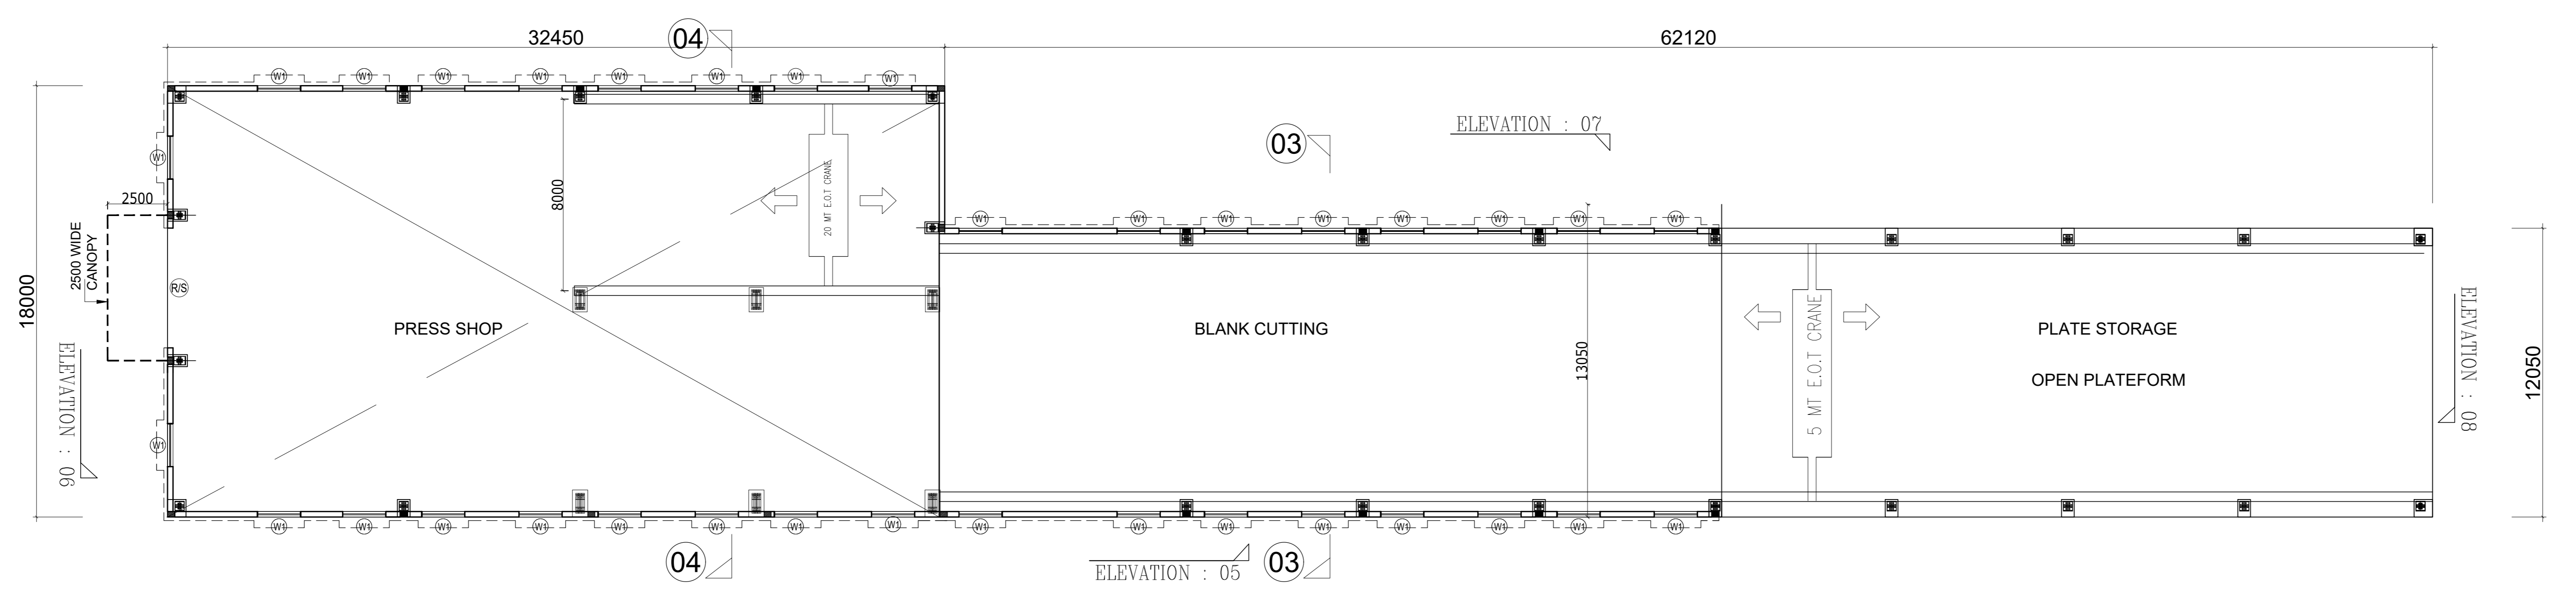


GROUND FLOOR PLAN


PRESS SHOP / BLANK CUTTING / PLATE STORAGE (BLOCK A2)

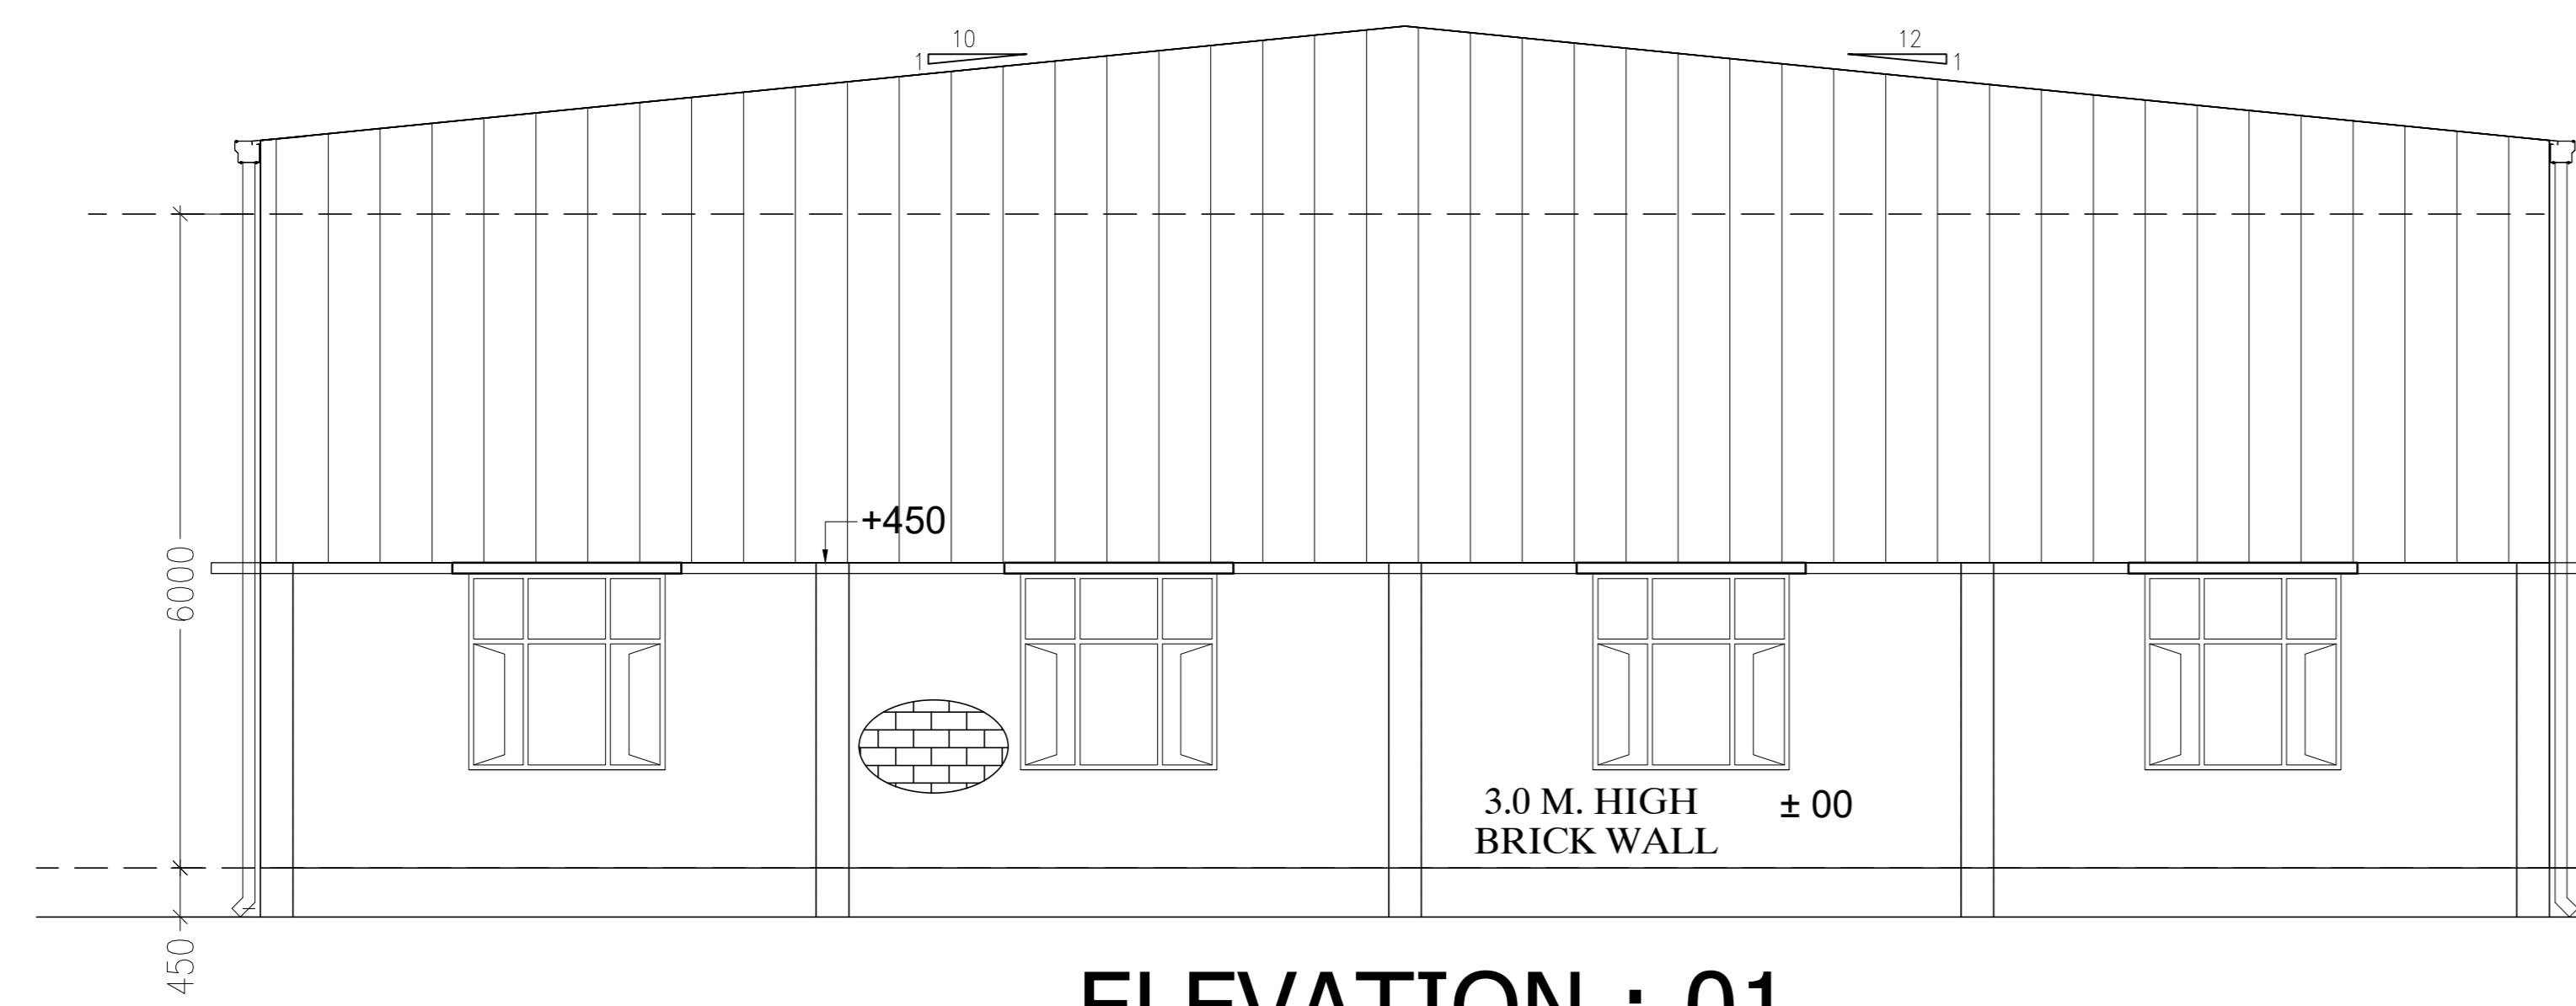


ELEVATION : 01

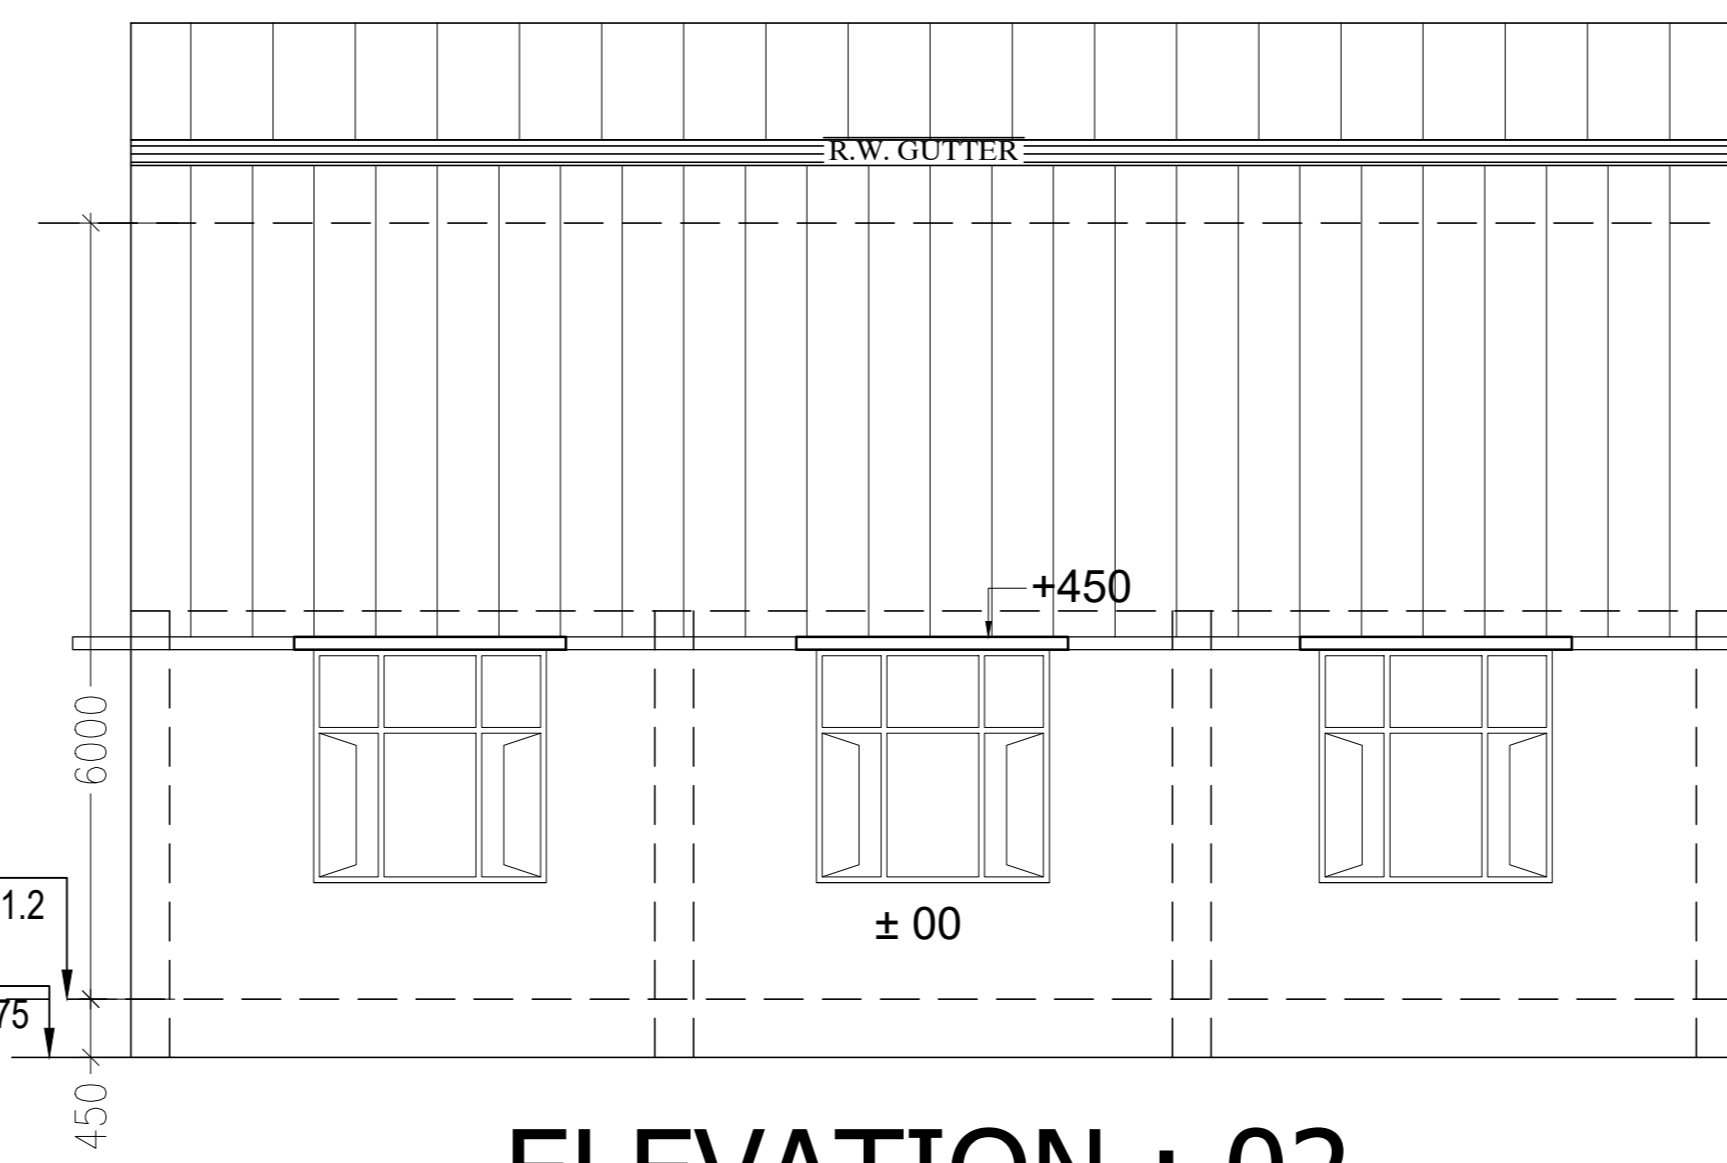


ELEVATION : 02

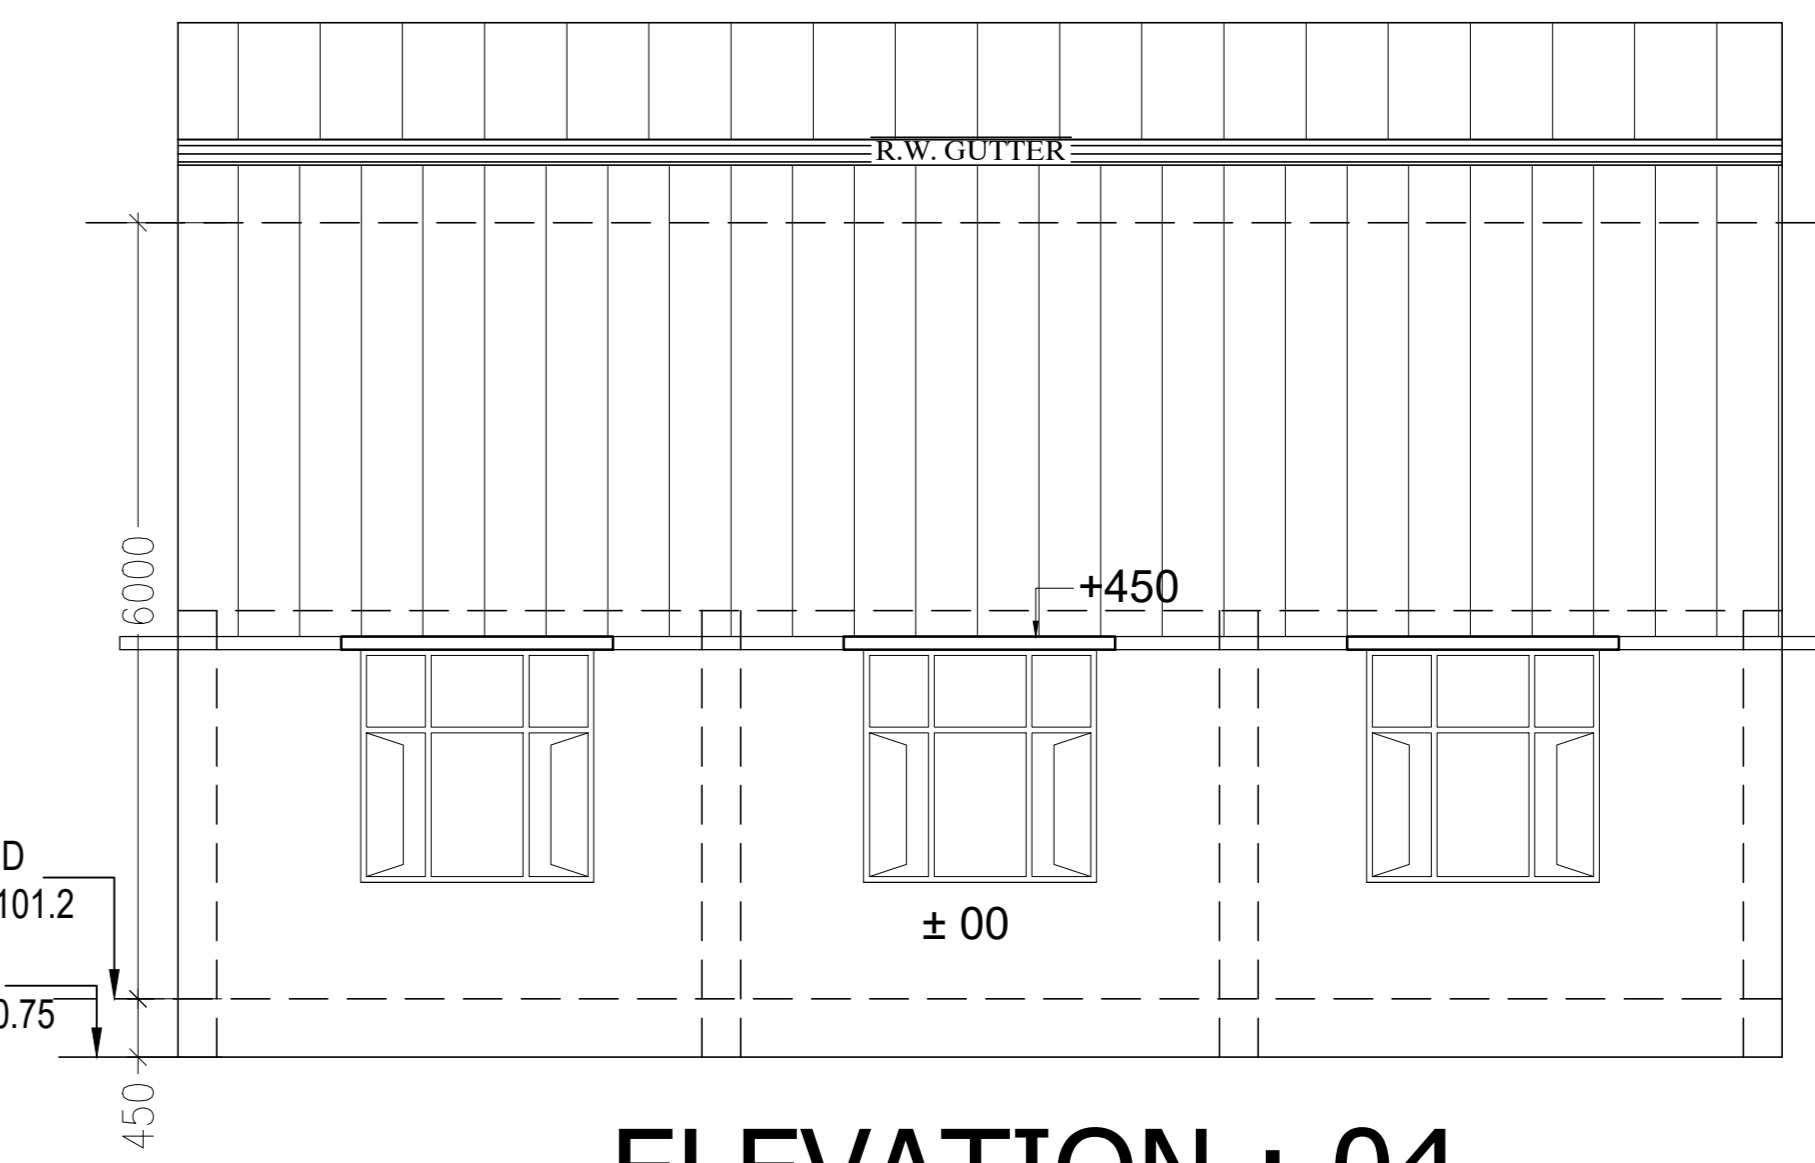


ELEVATION : 04

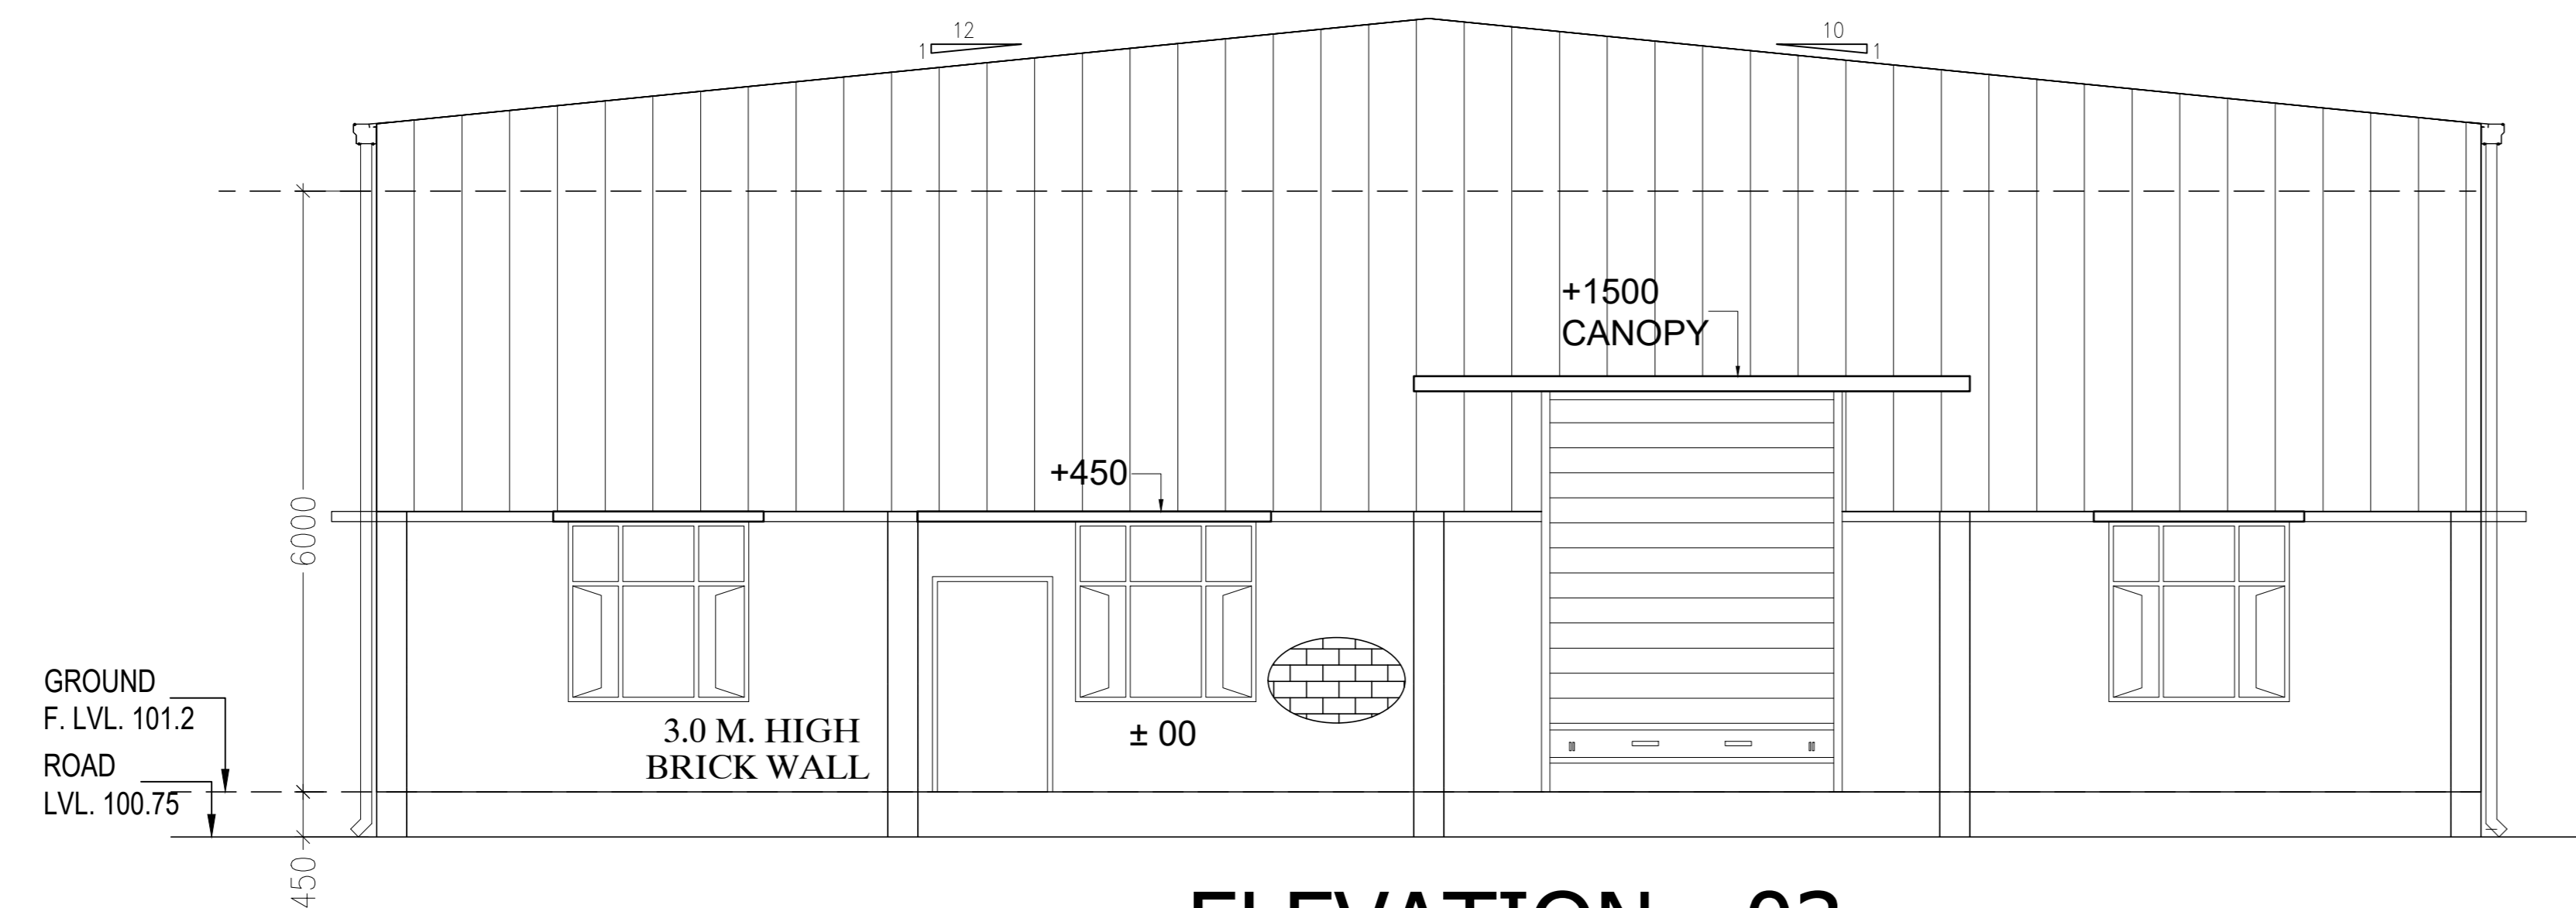

ELEVATION : 03

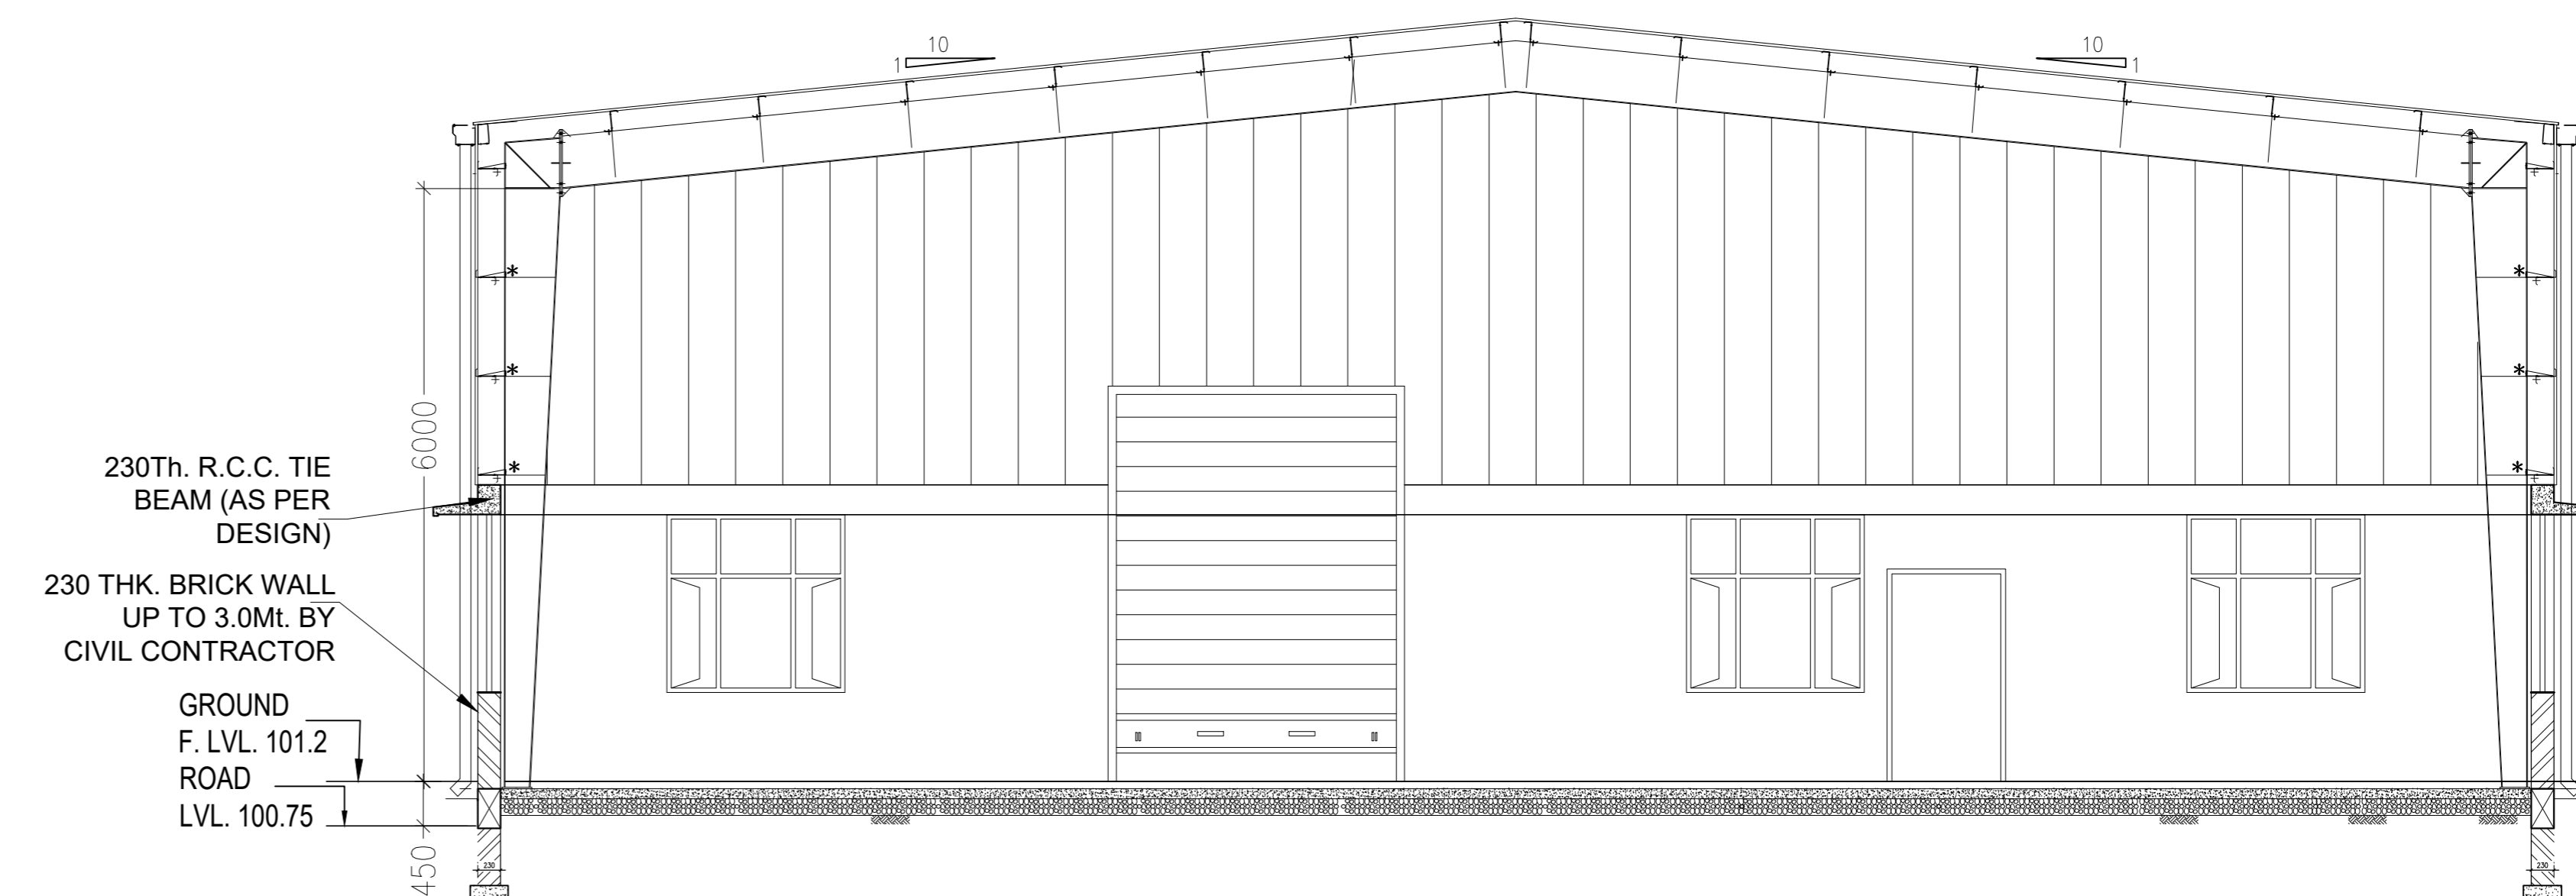

SECTION : A-A

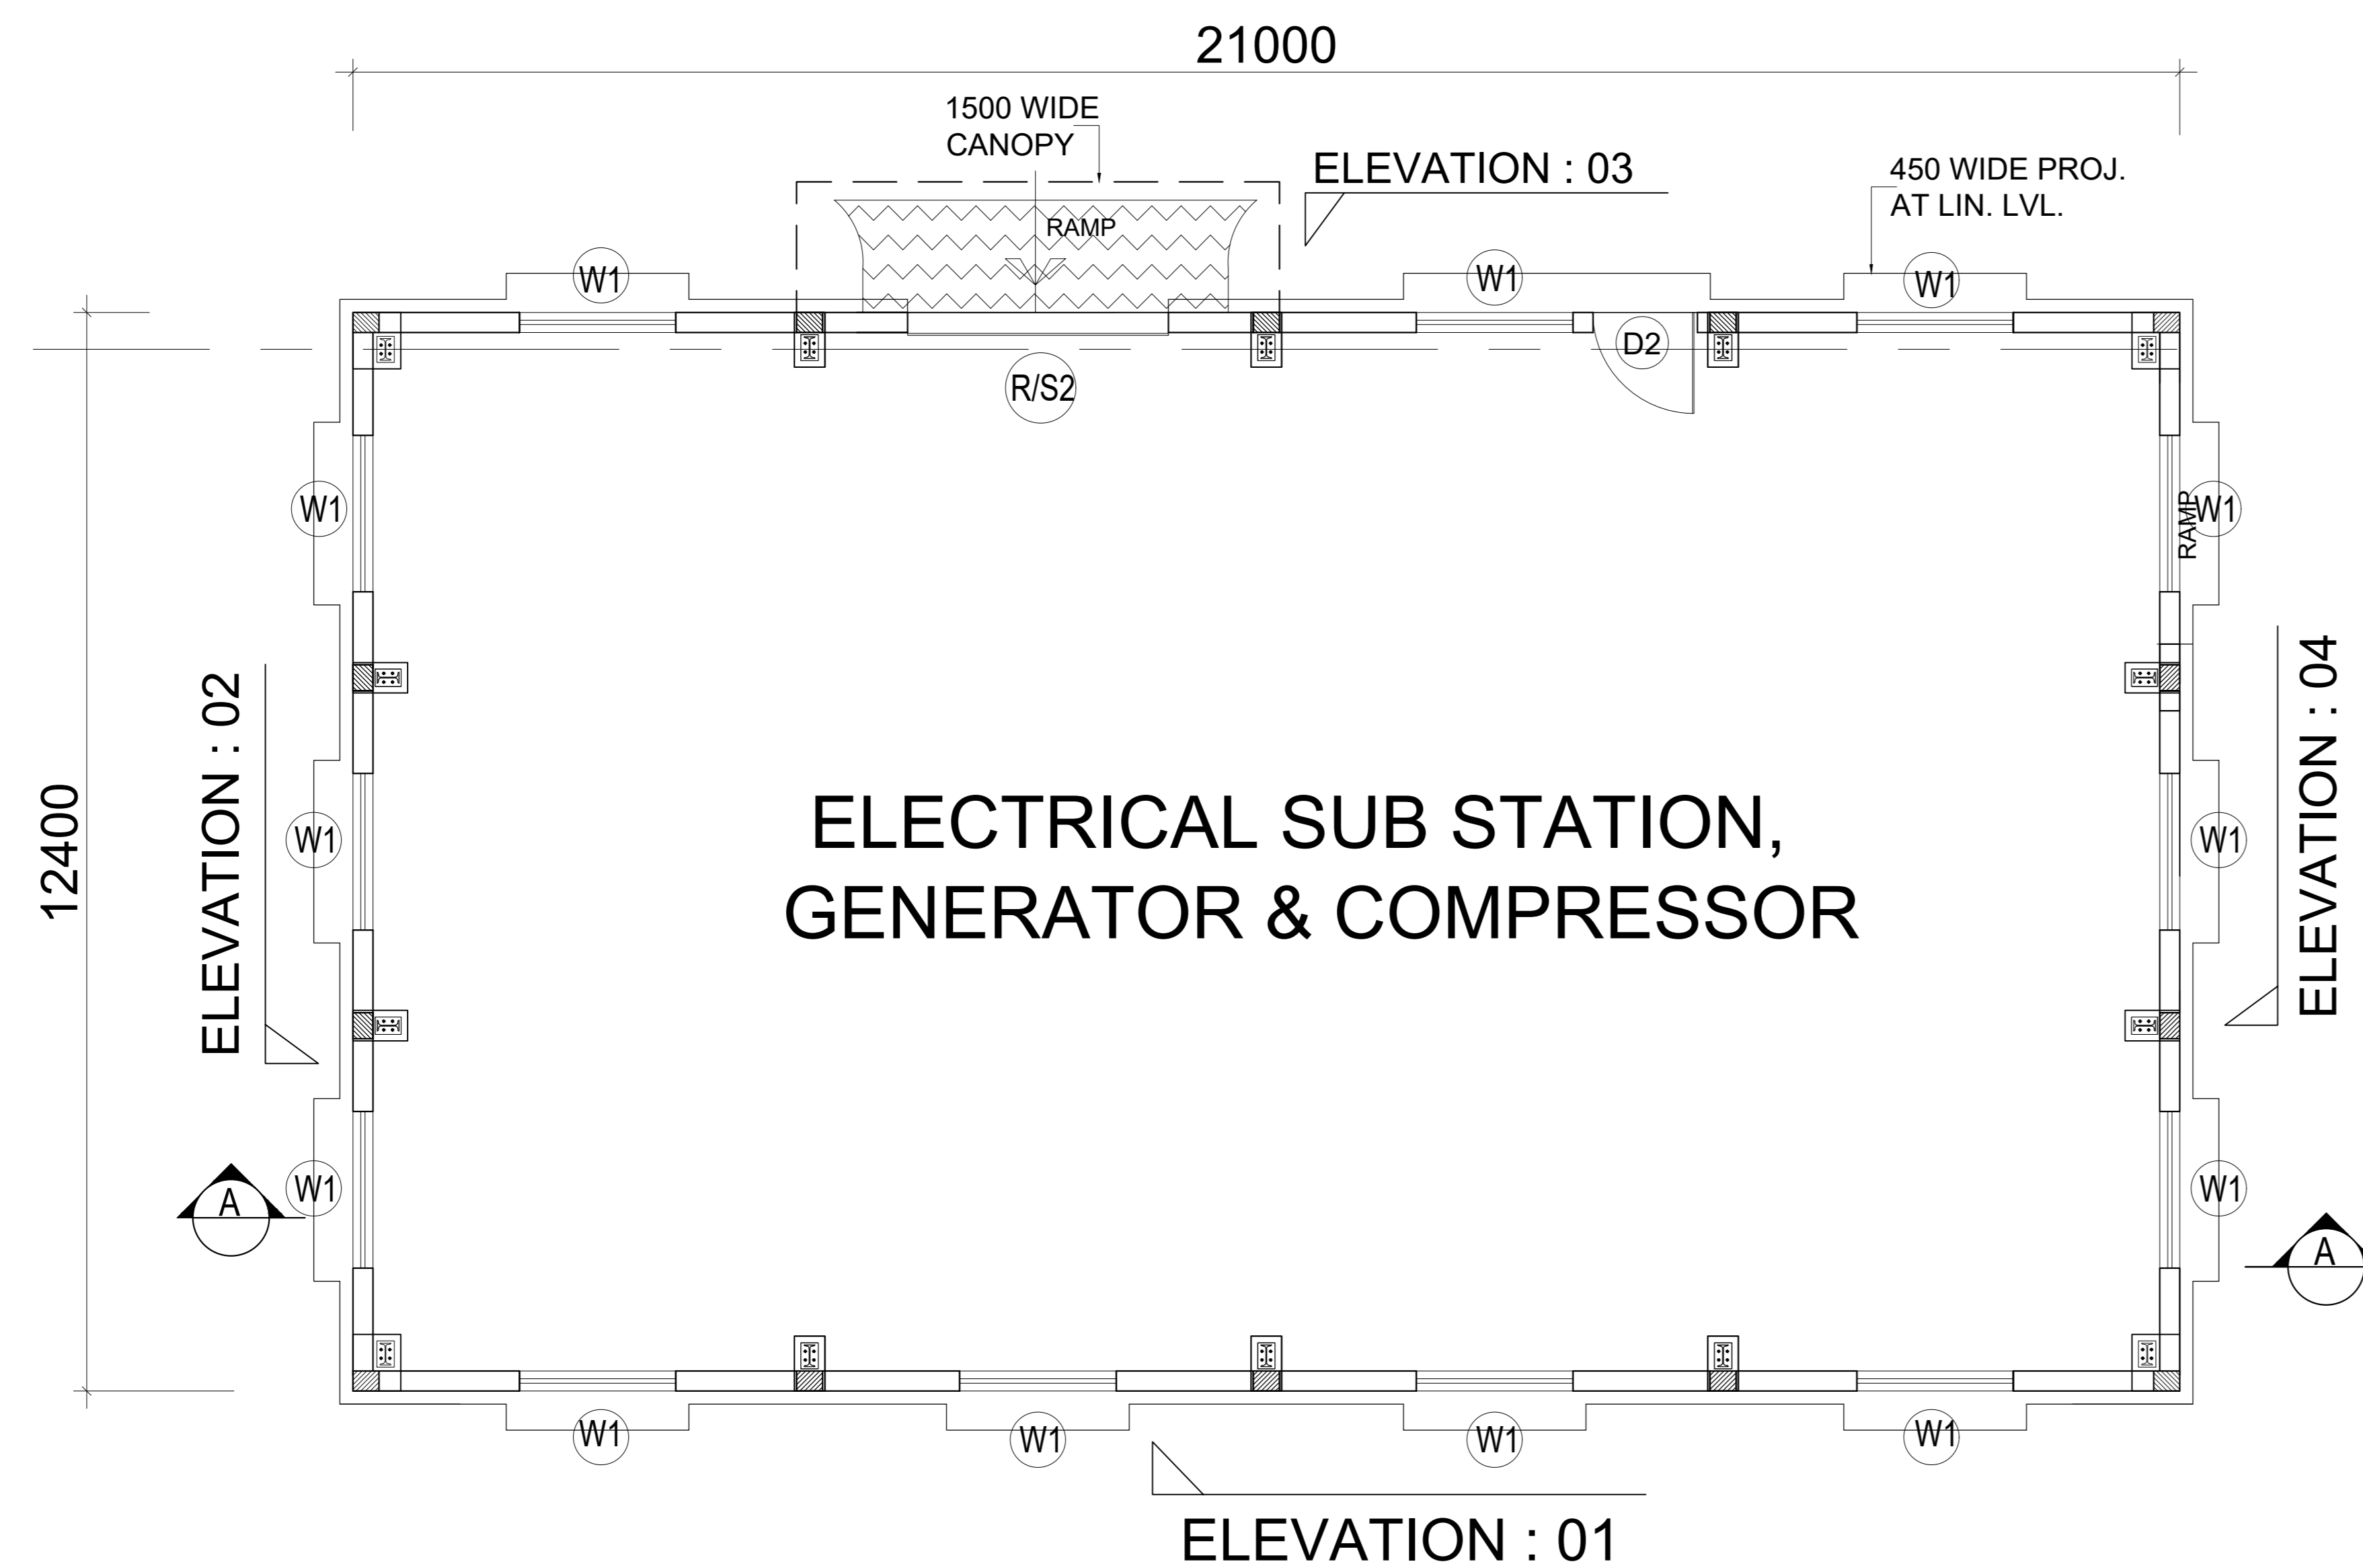


GROUND FLOOR PLAN
(BLOCK-C)




TERRACE PLAN


SUBSTATION & COMPRESSOR ROOM | BLOCK C

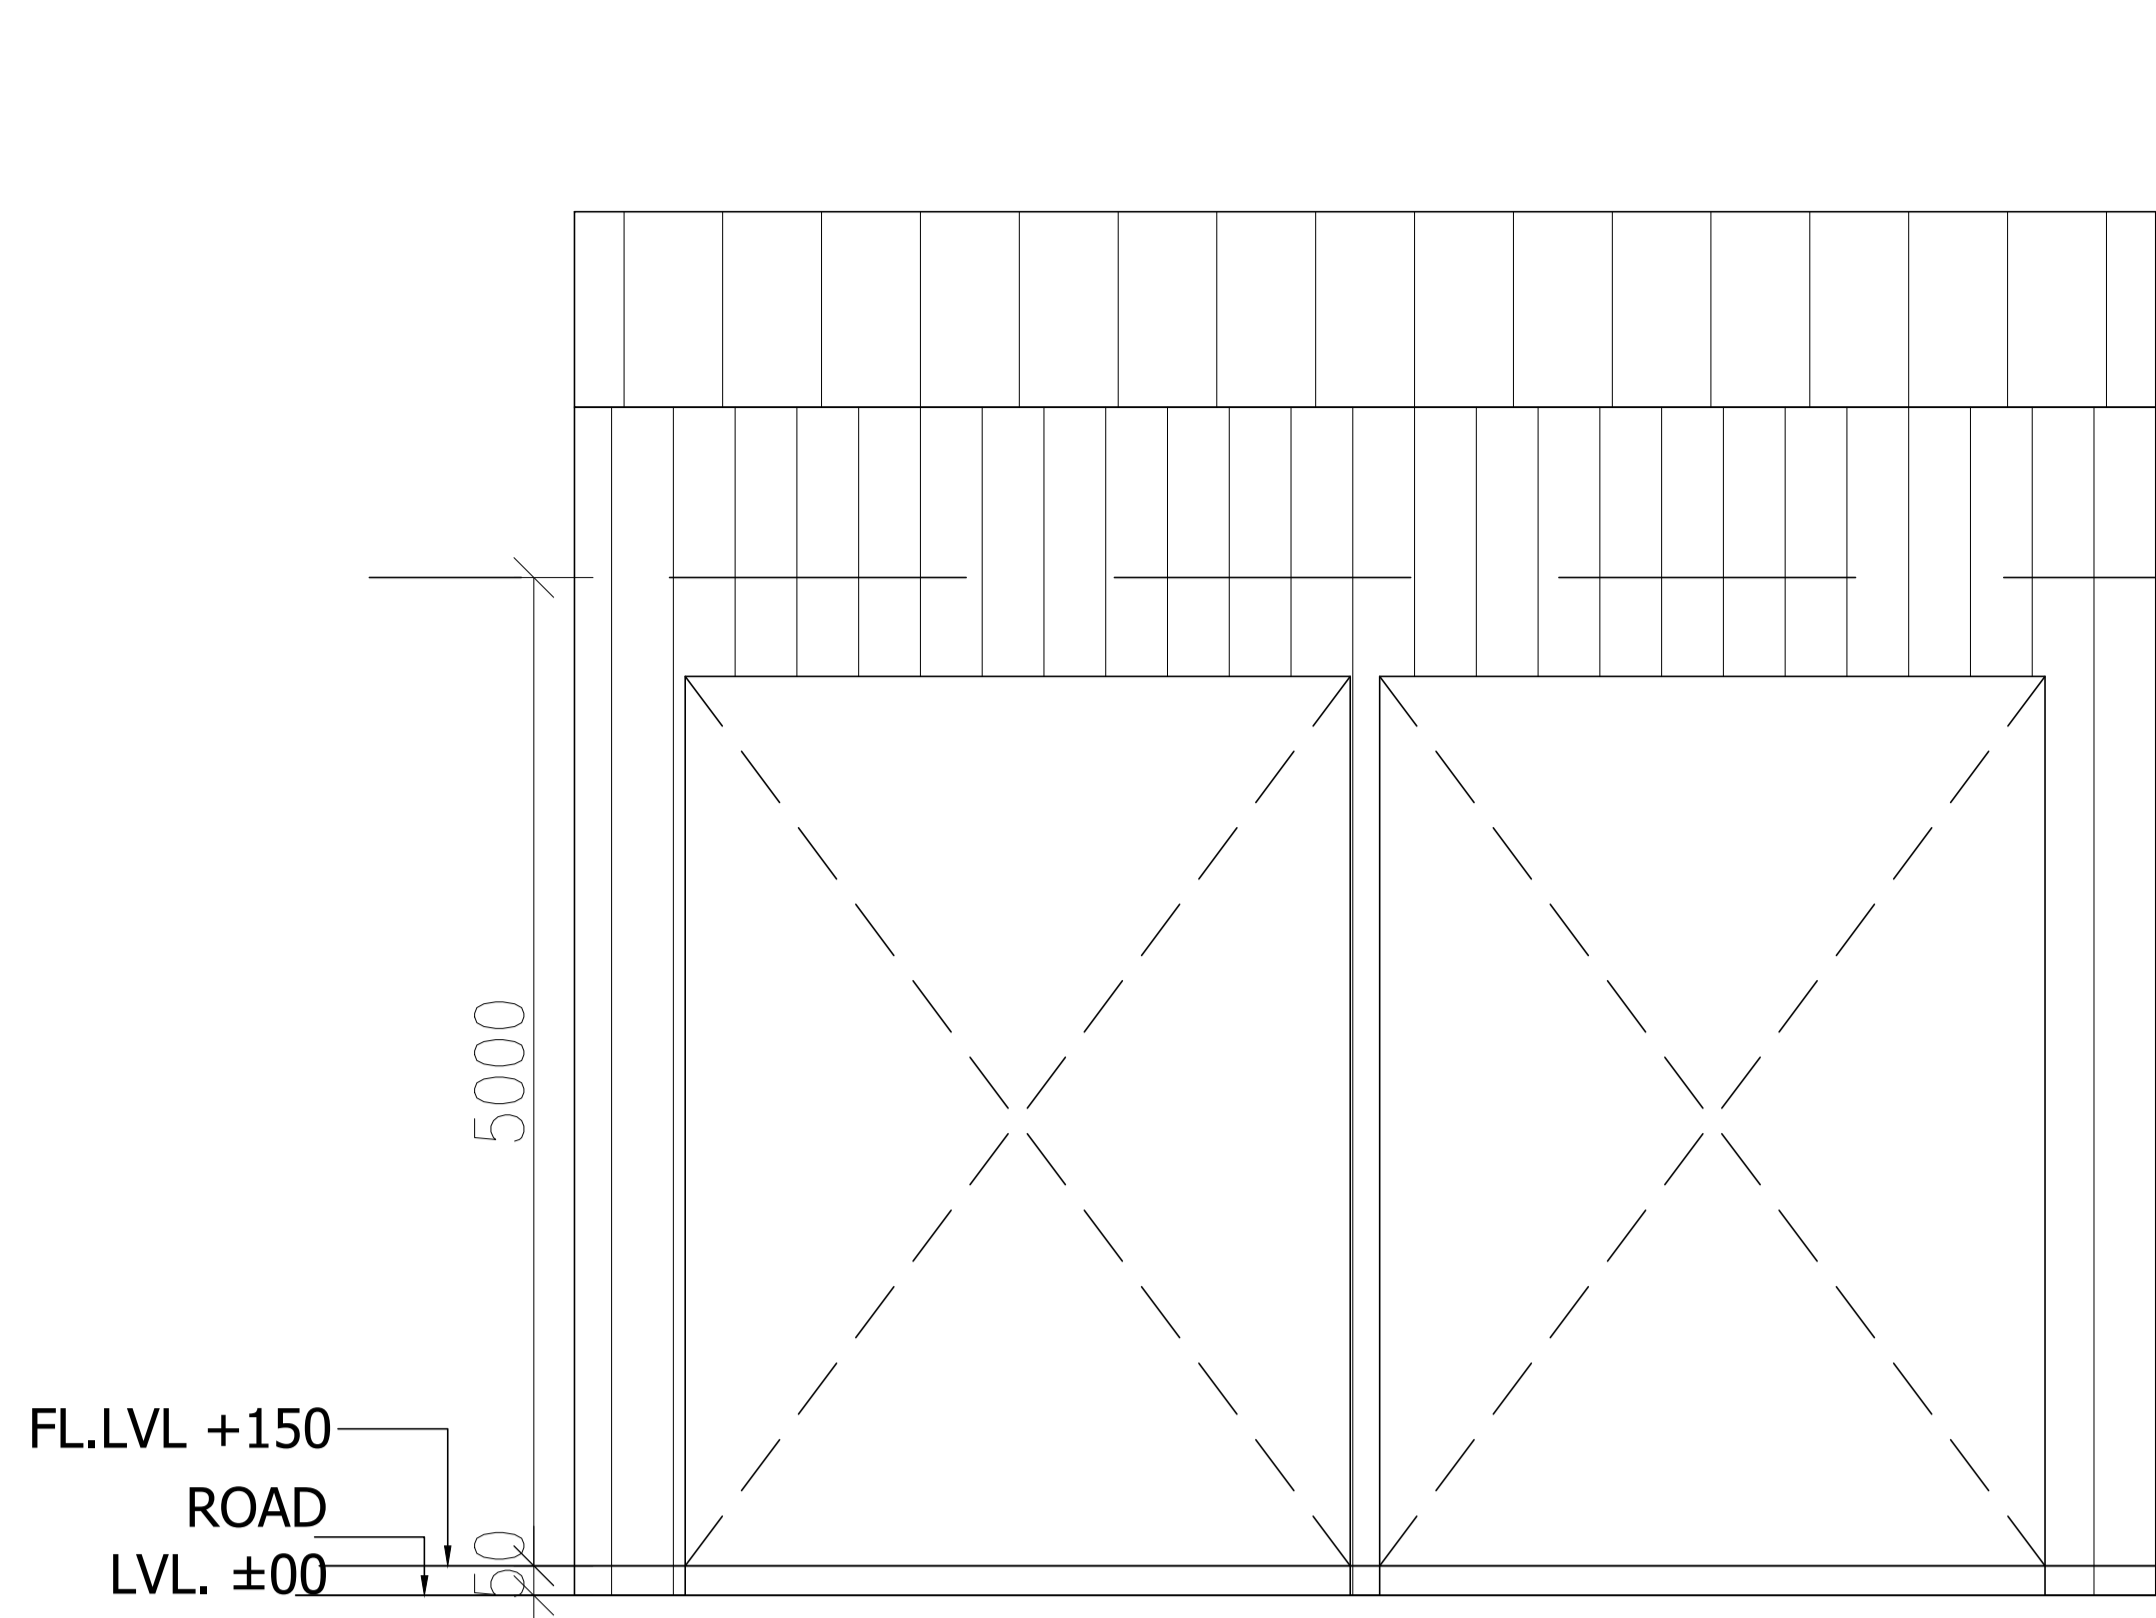


ELEVATION : 03

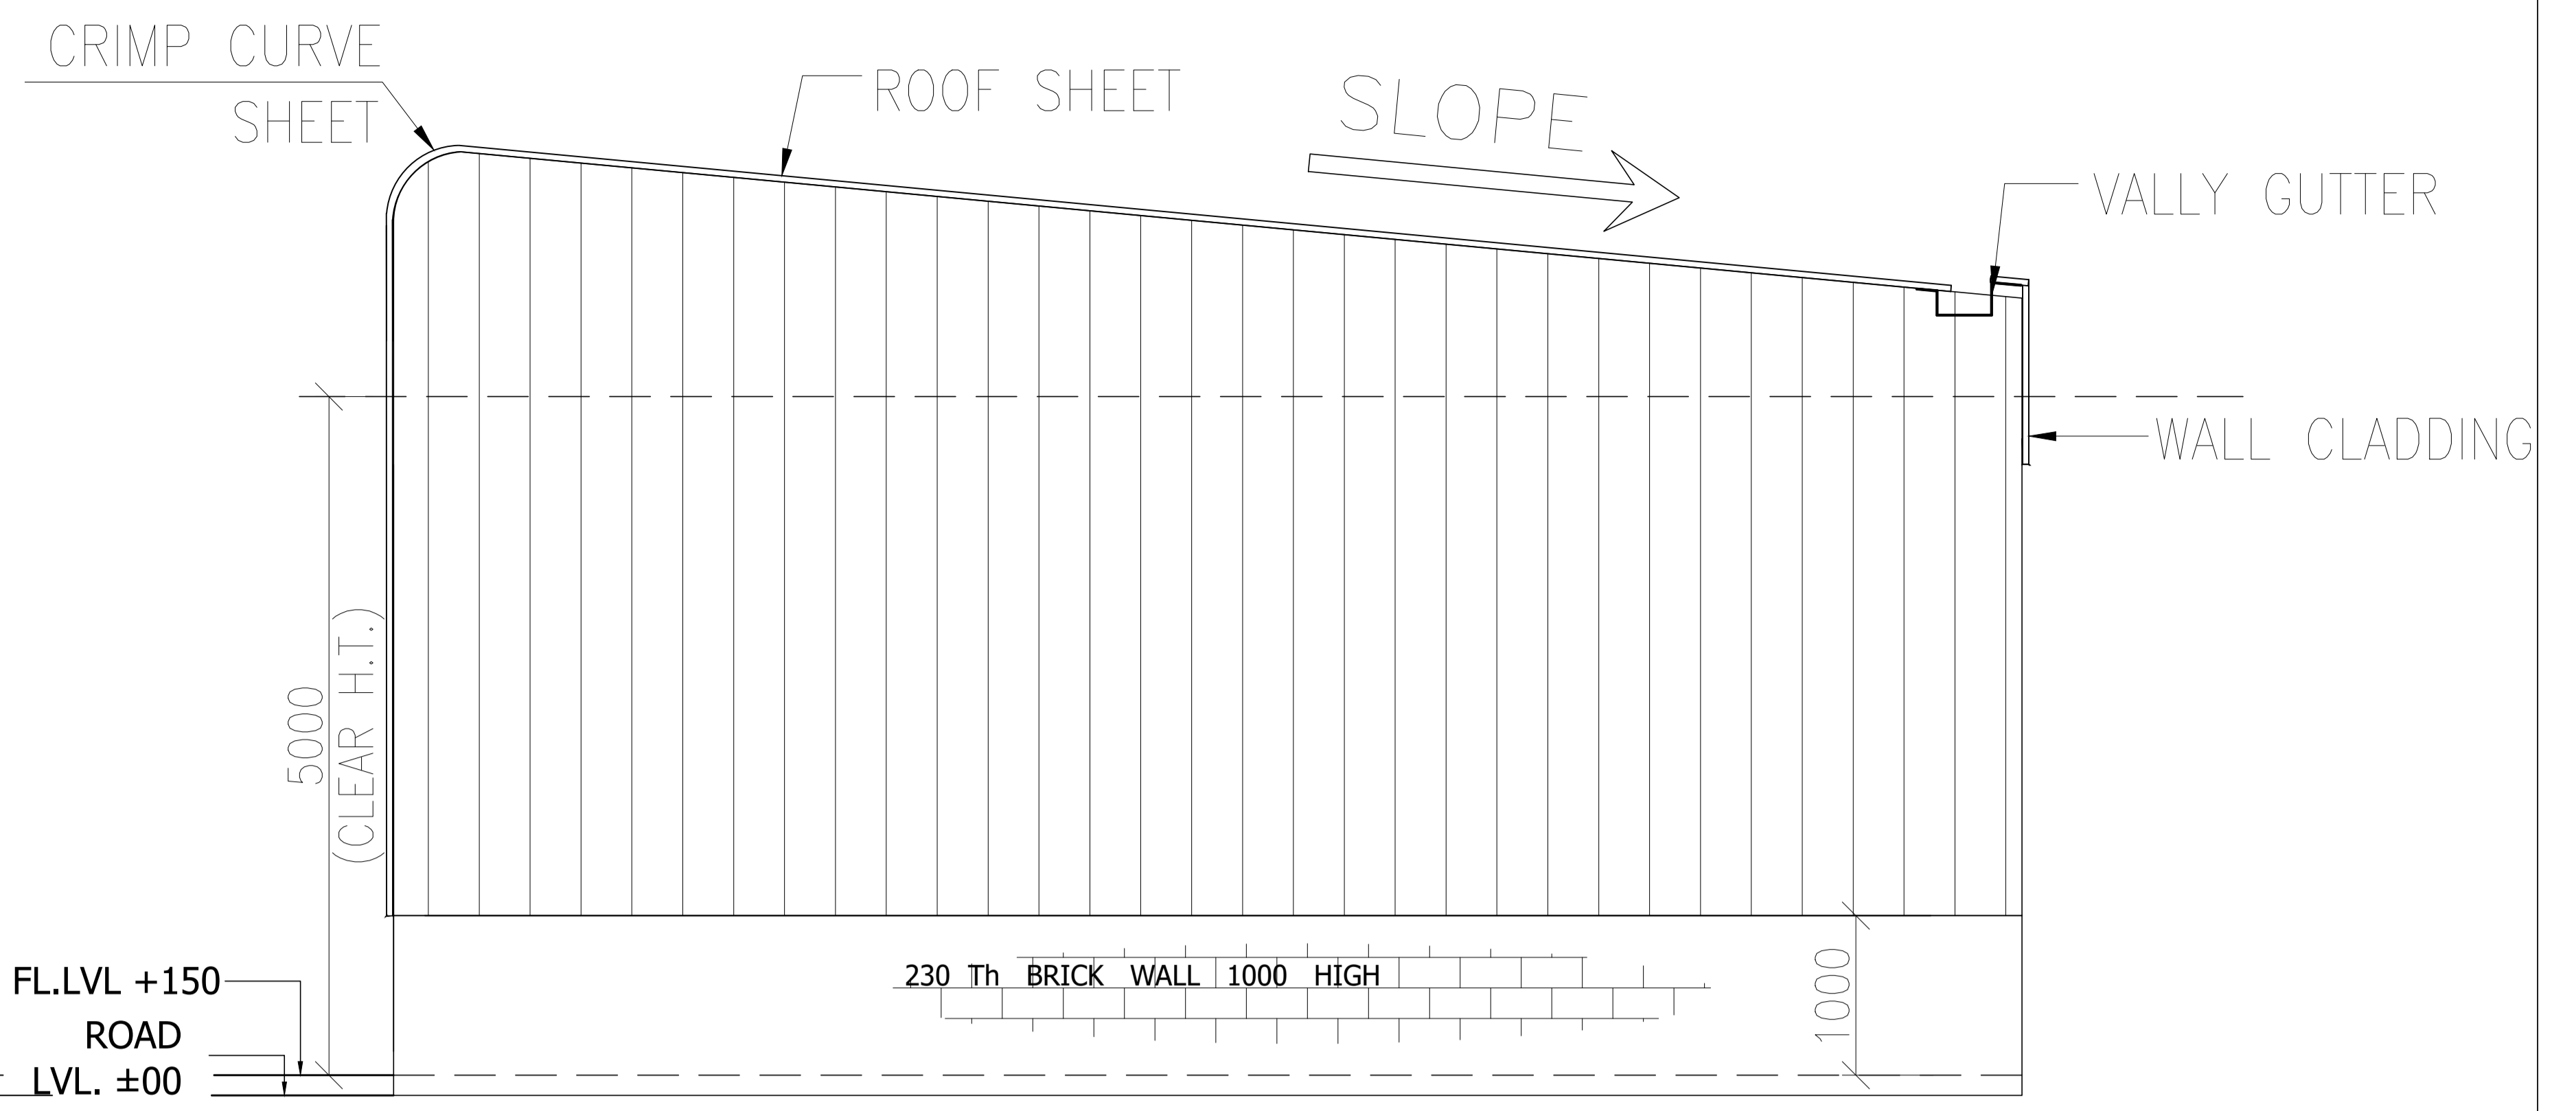


ELEVATION : 04

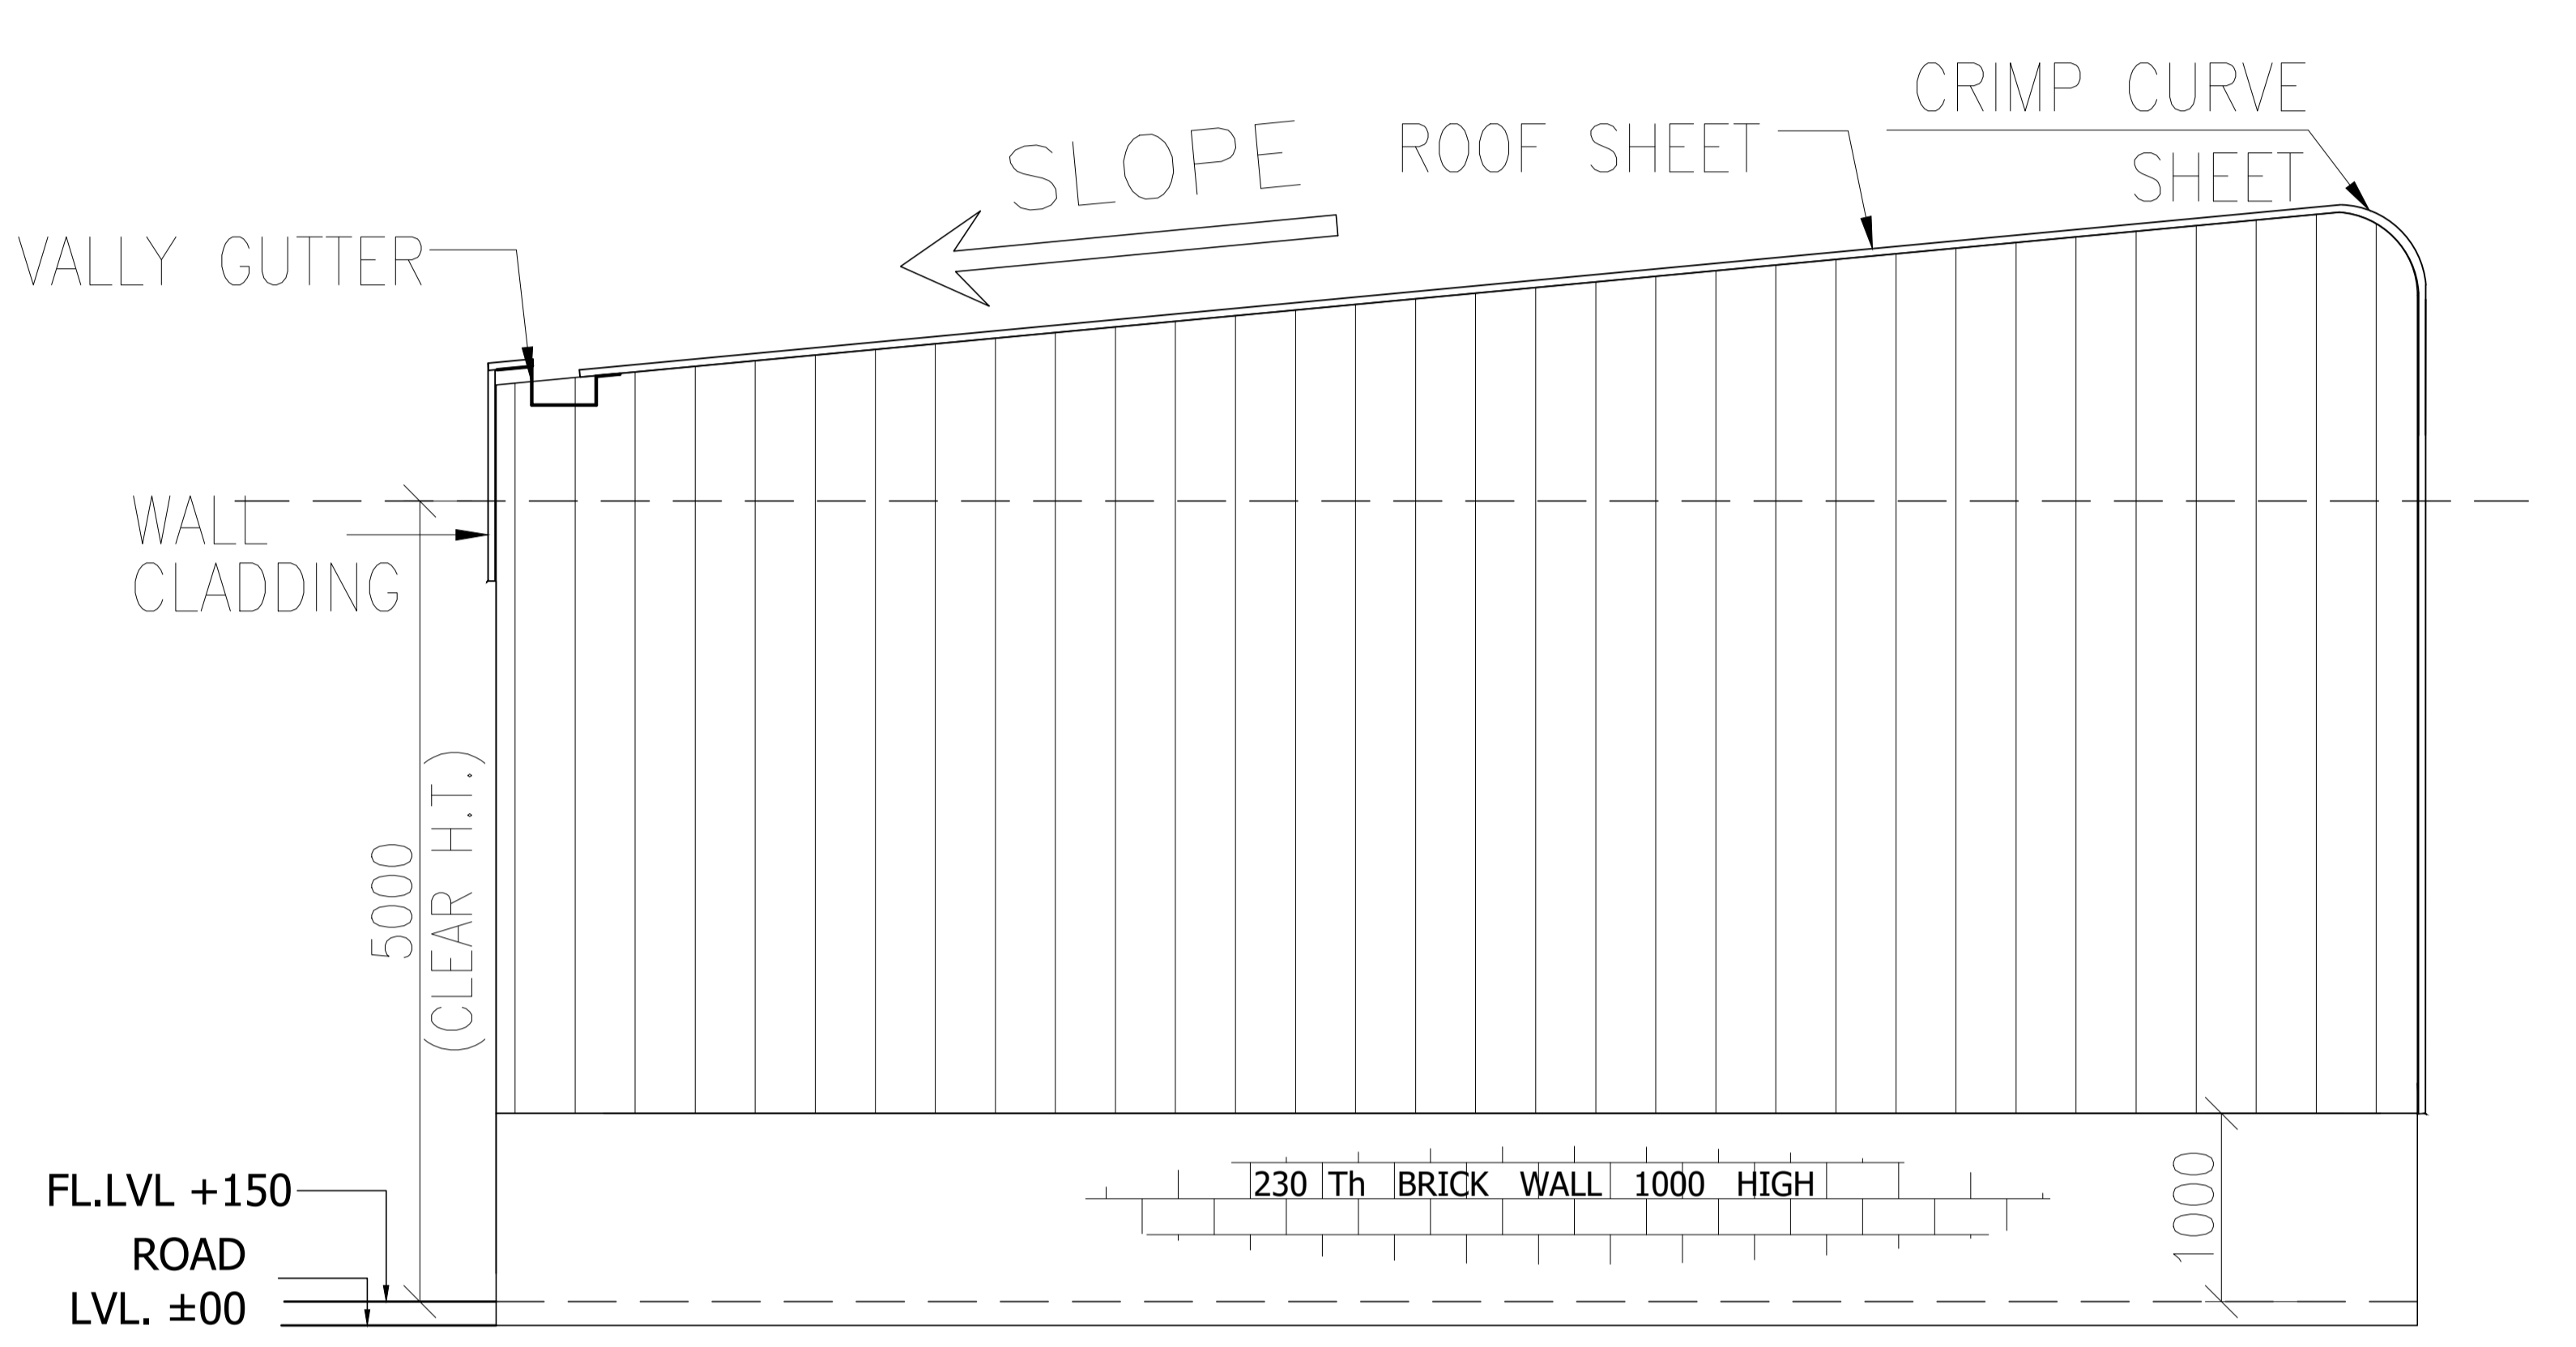


ELEVATION : 02

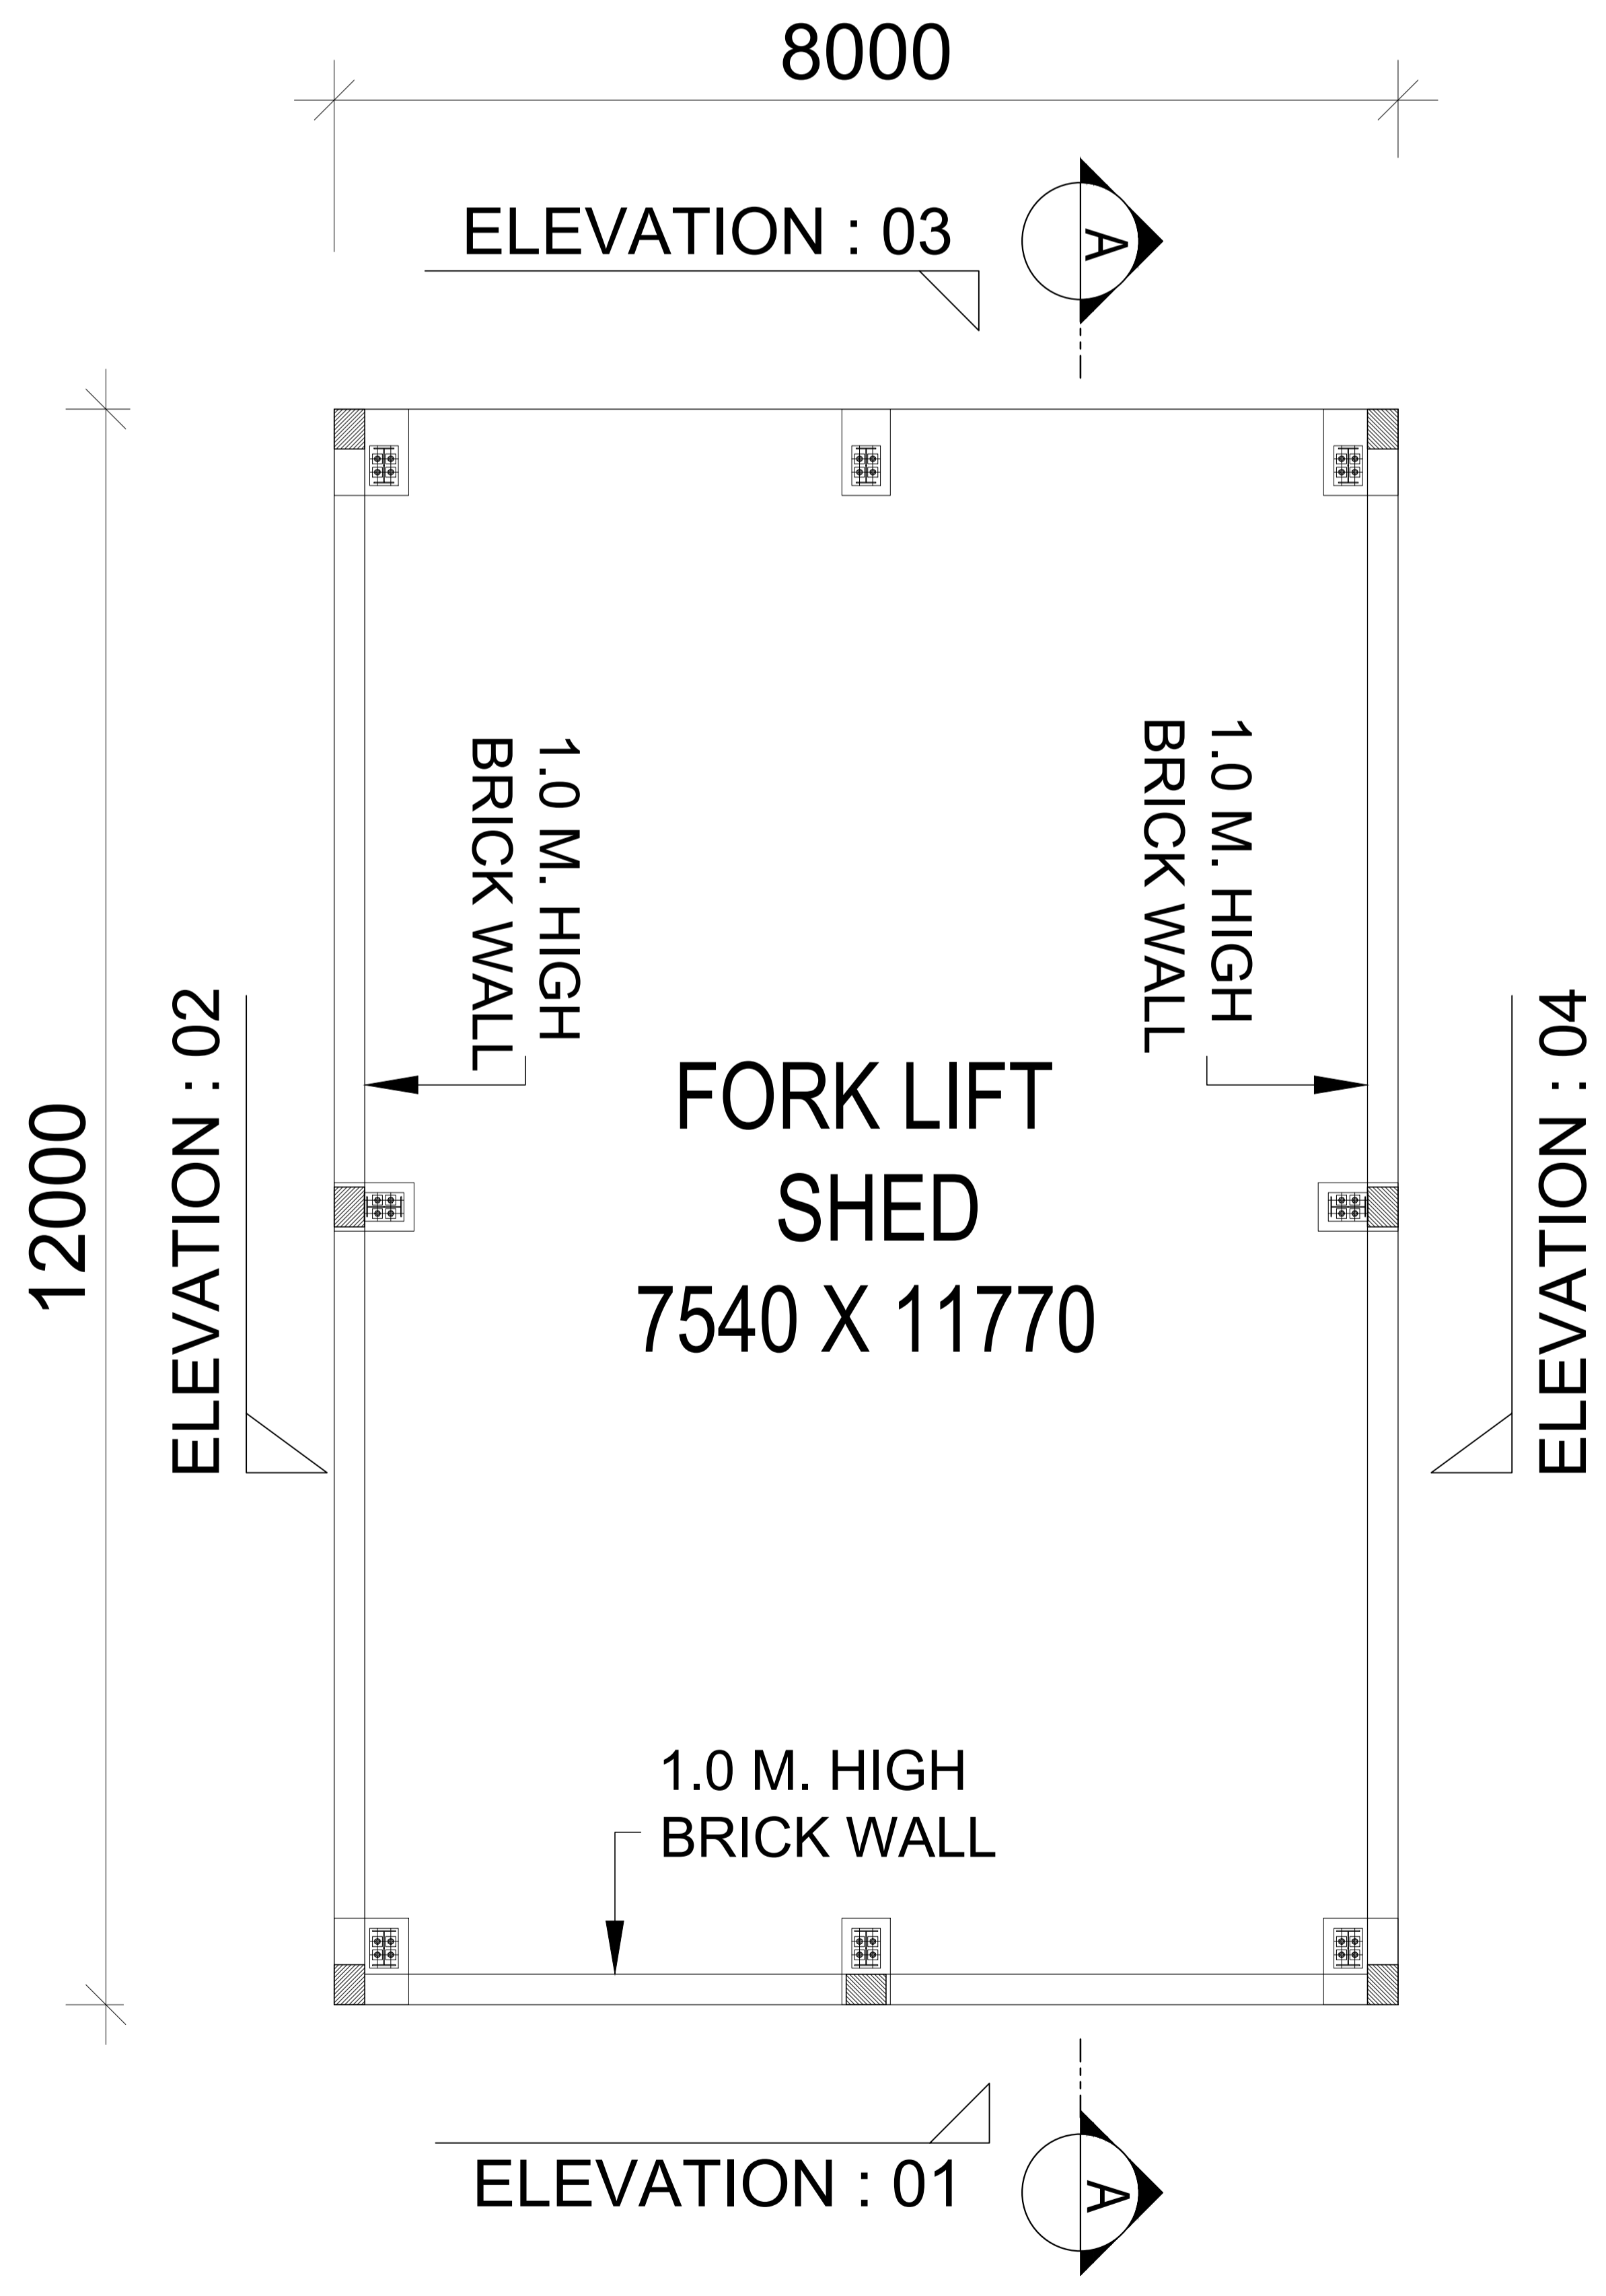

GROUND FLOOR PLAN

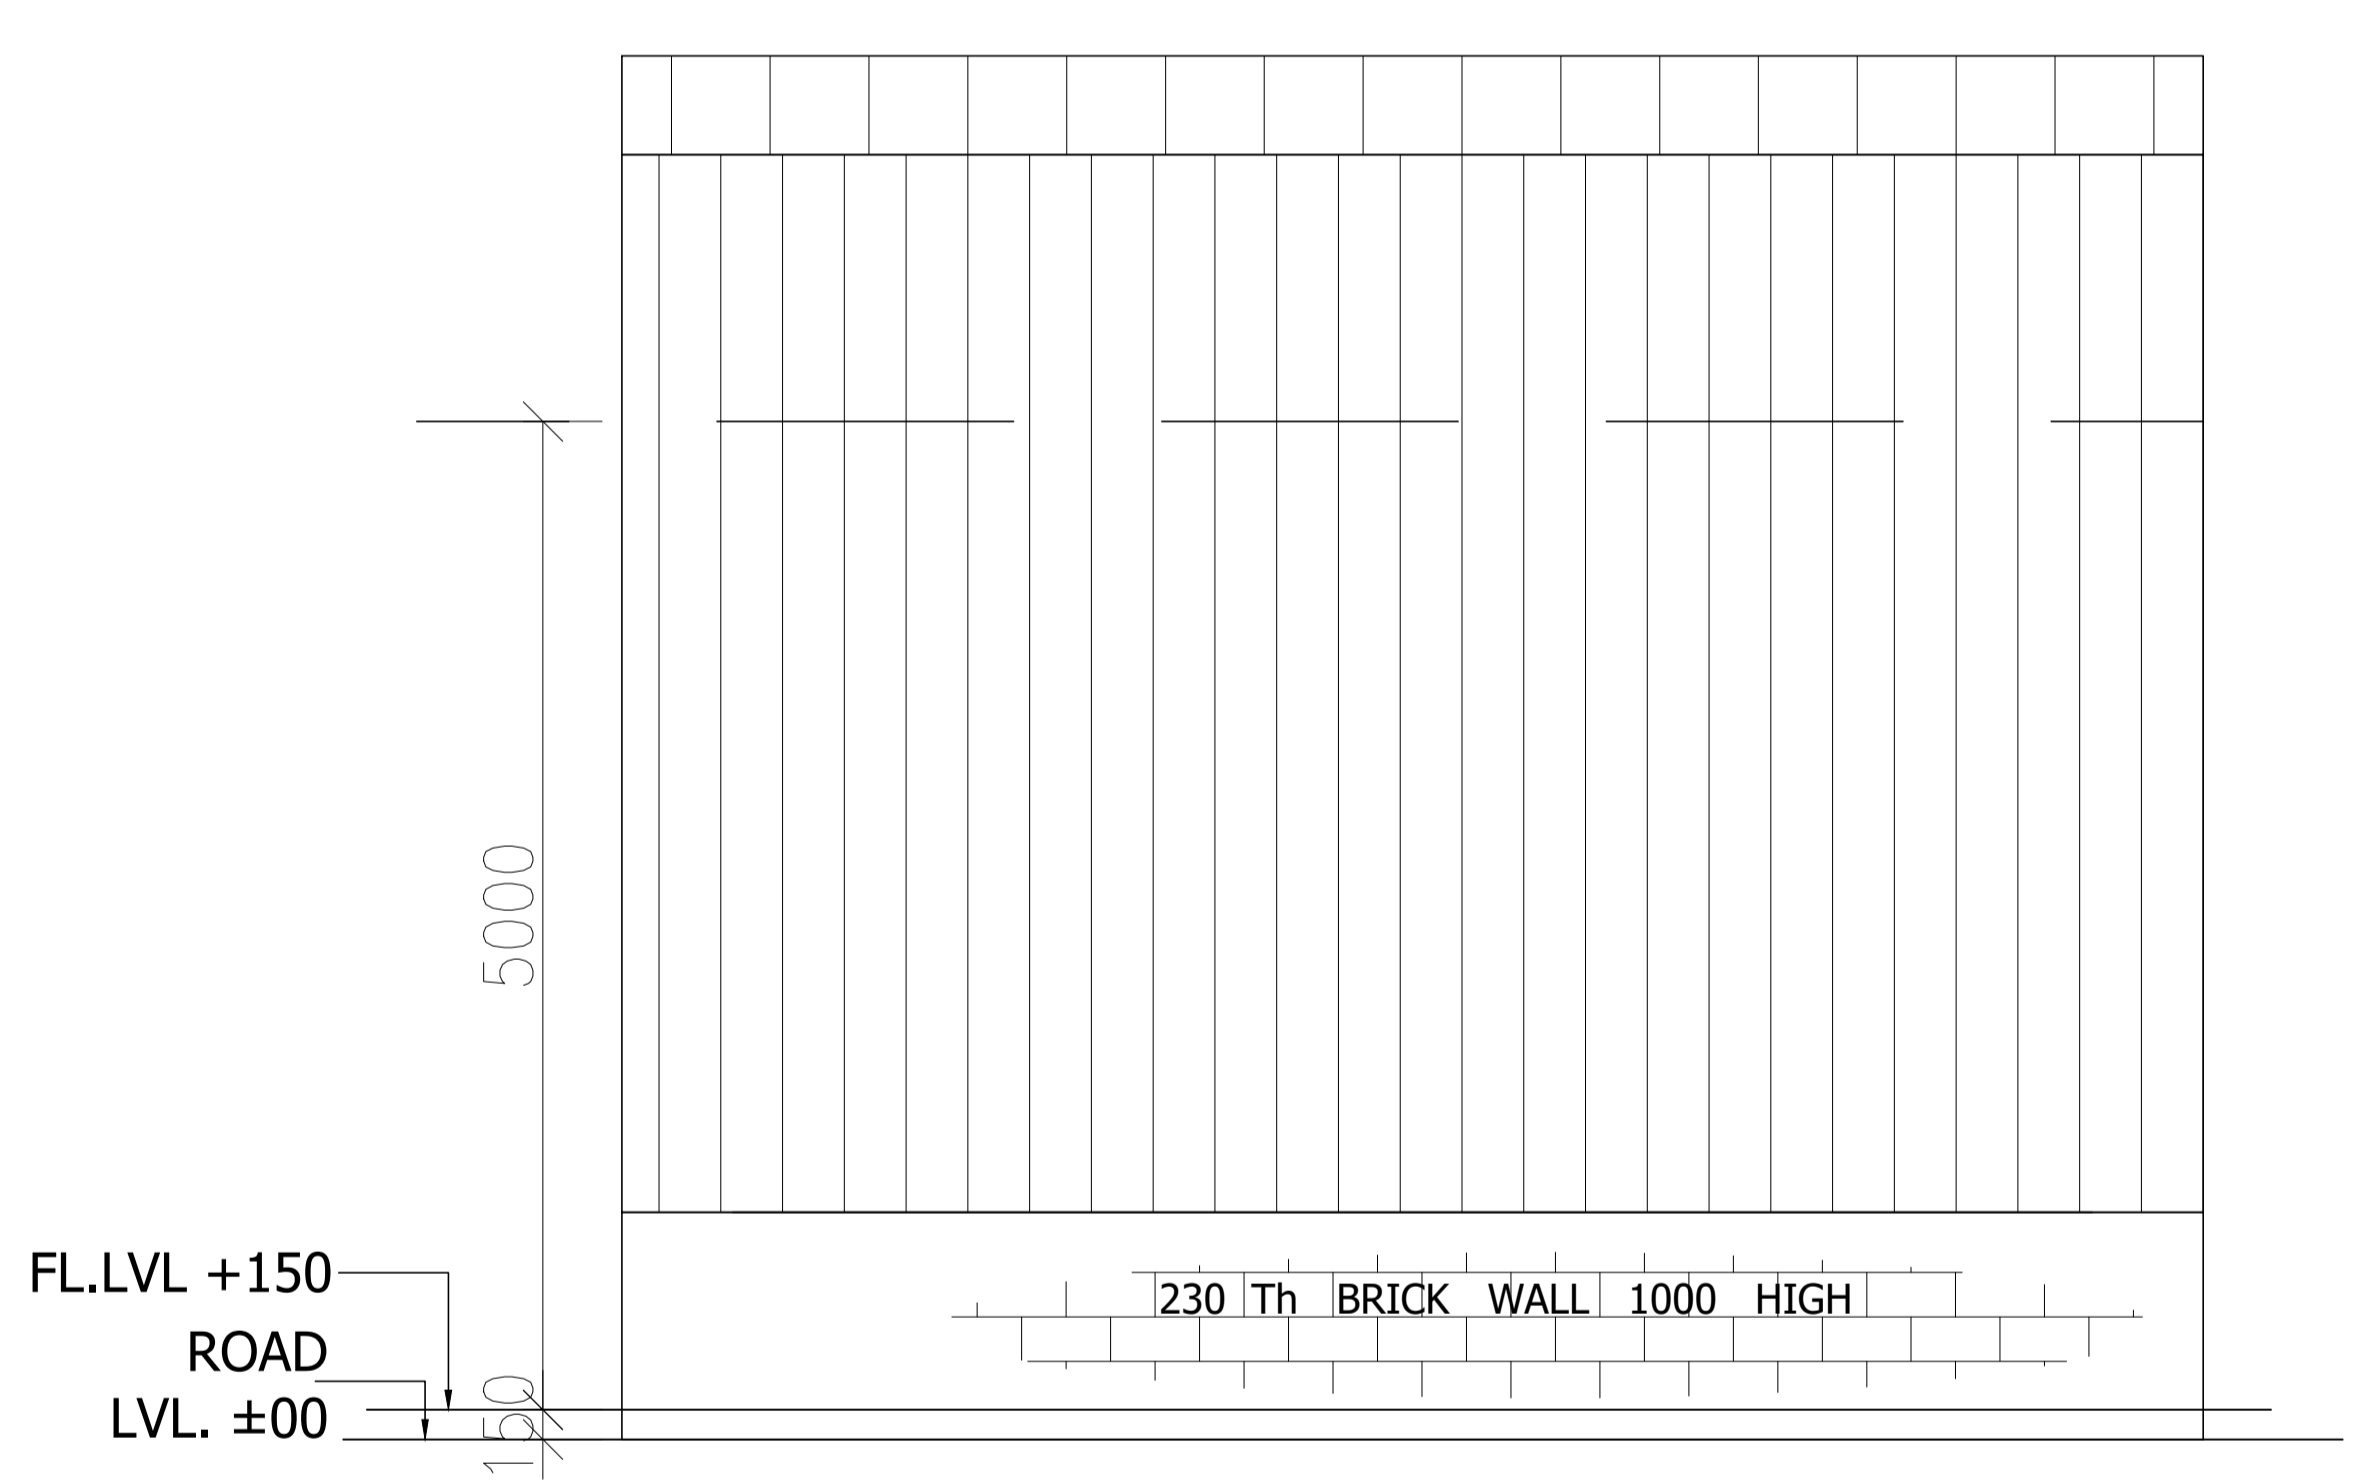


ELEVATION : 01

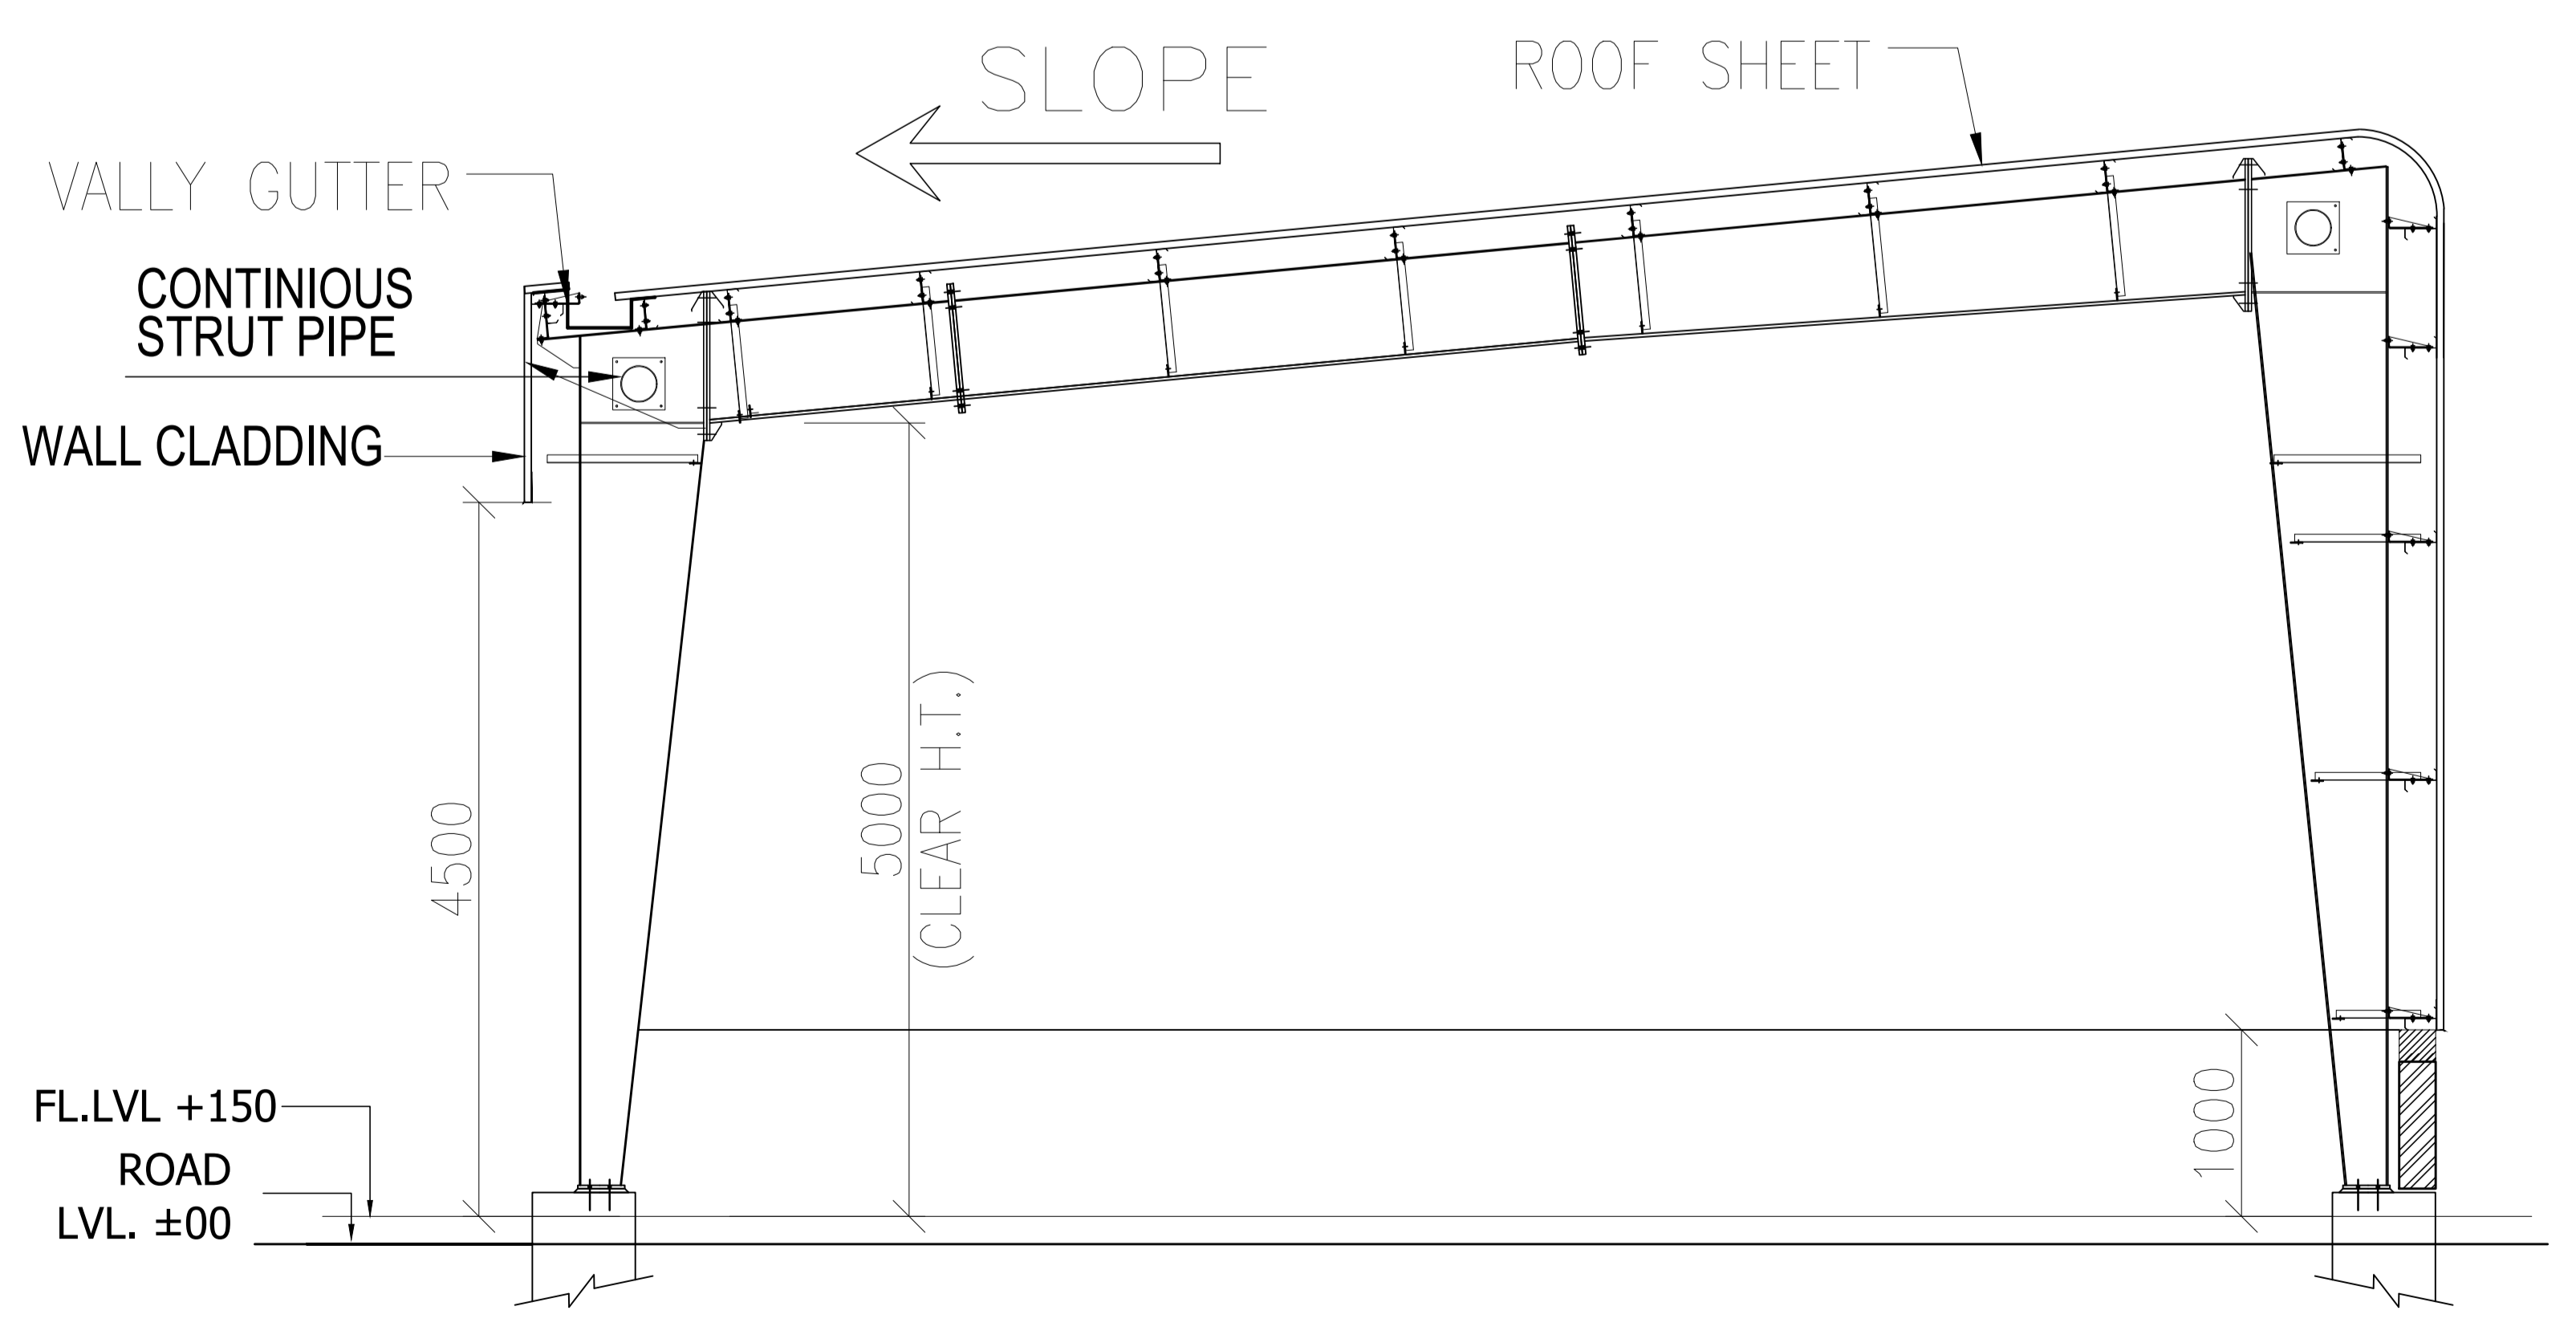


SECTION : A

FORK LIFT SHED (BLOCK - D)

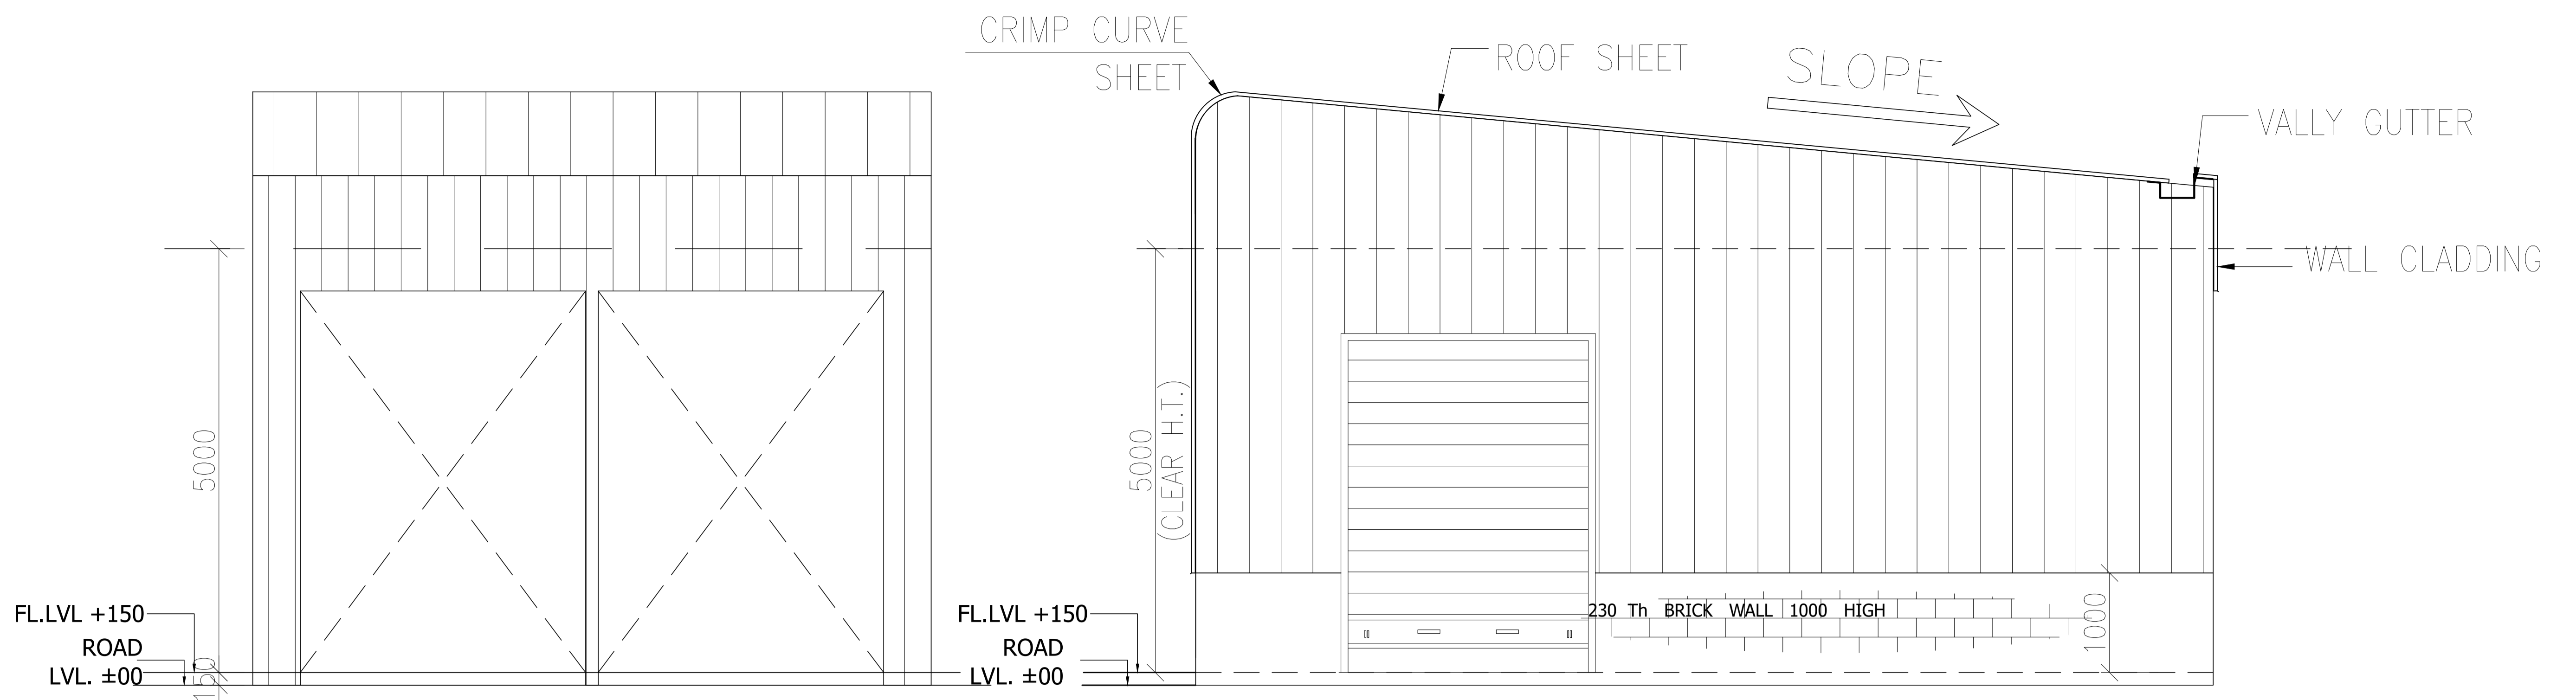


ELEVATION : 03

ELEVATION : 04

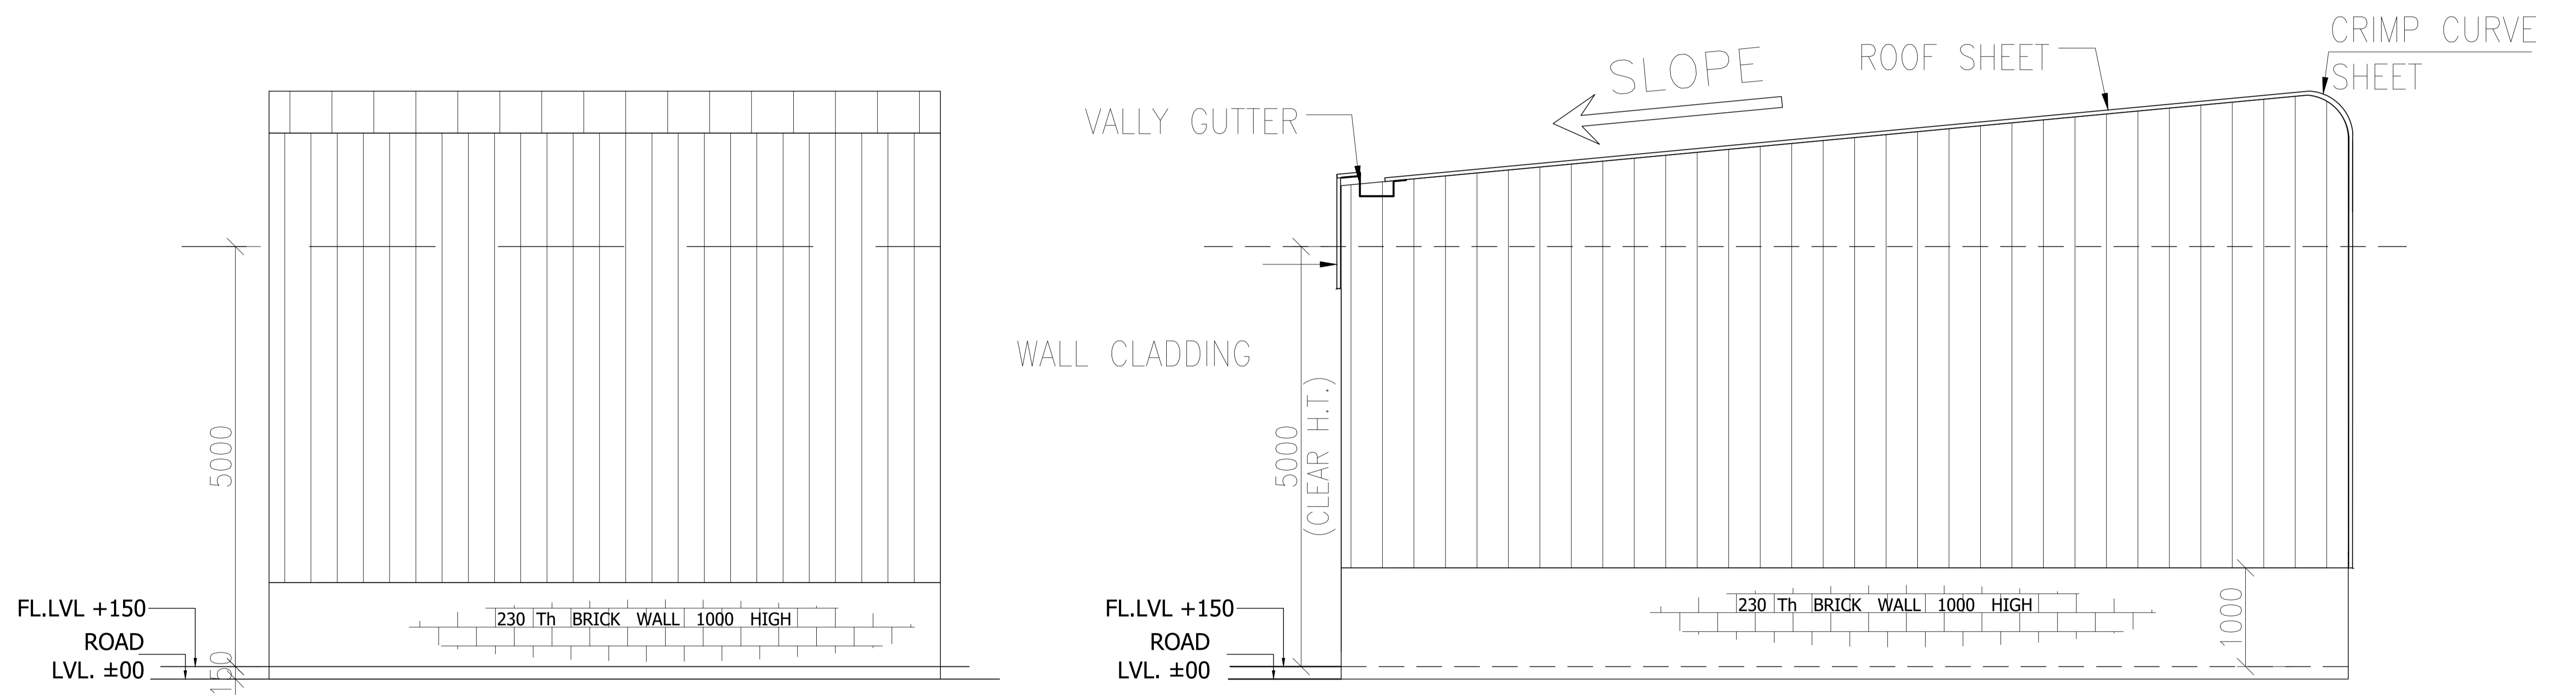


ELEVATION : 01

ELEVATION : 02

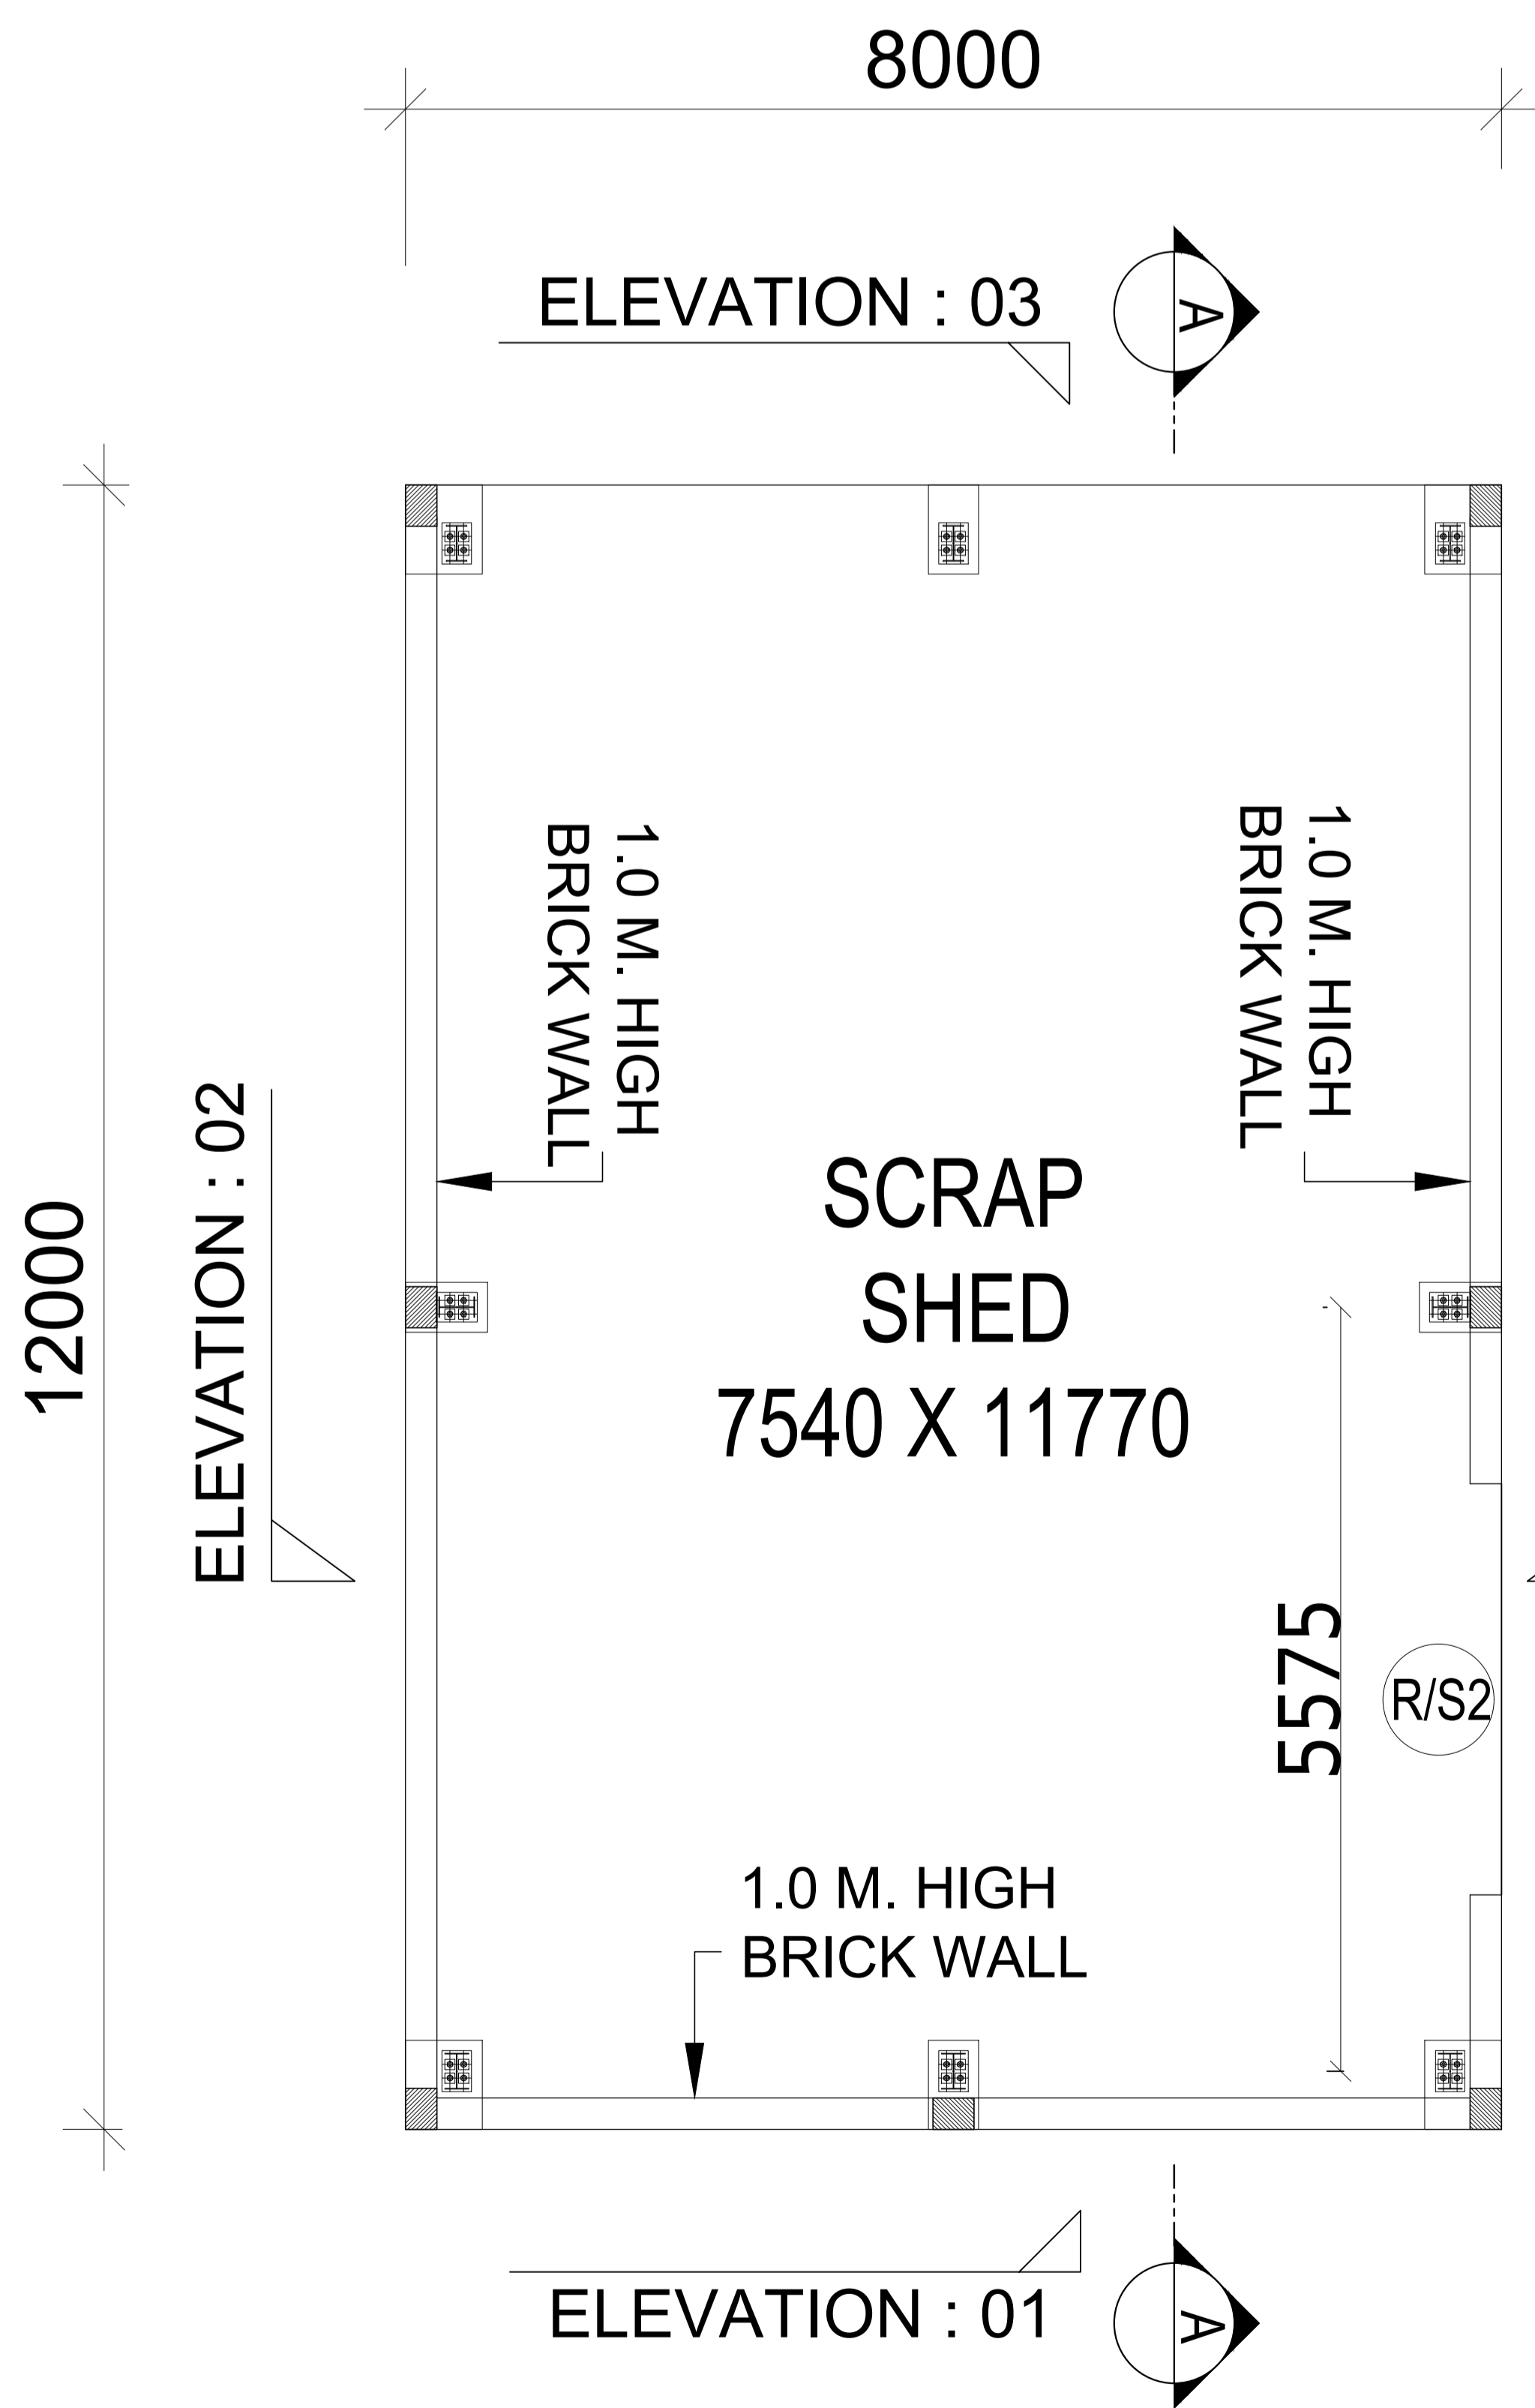


GROUND FLOOR PLAN

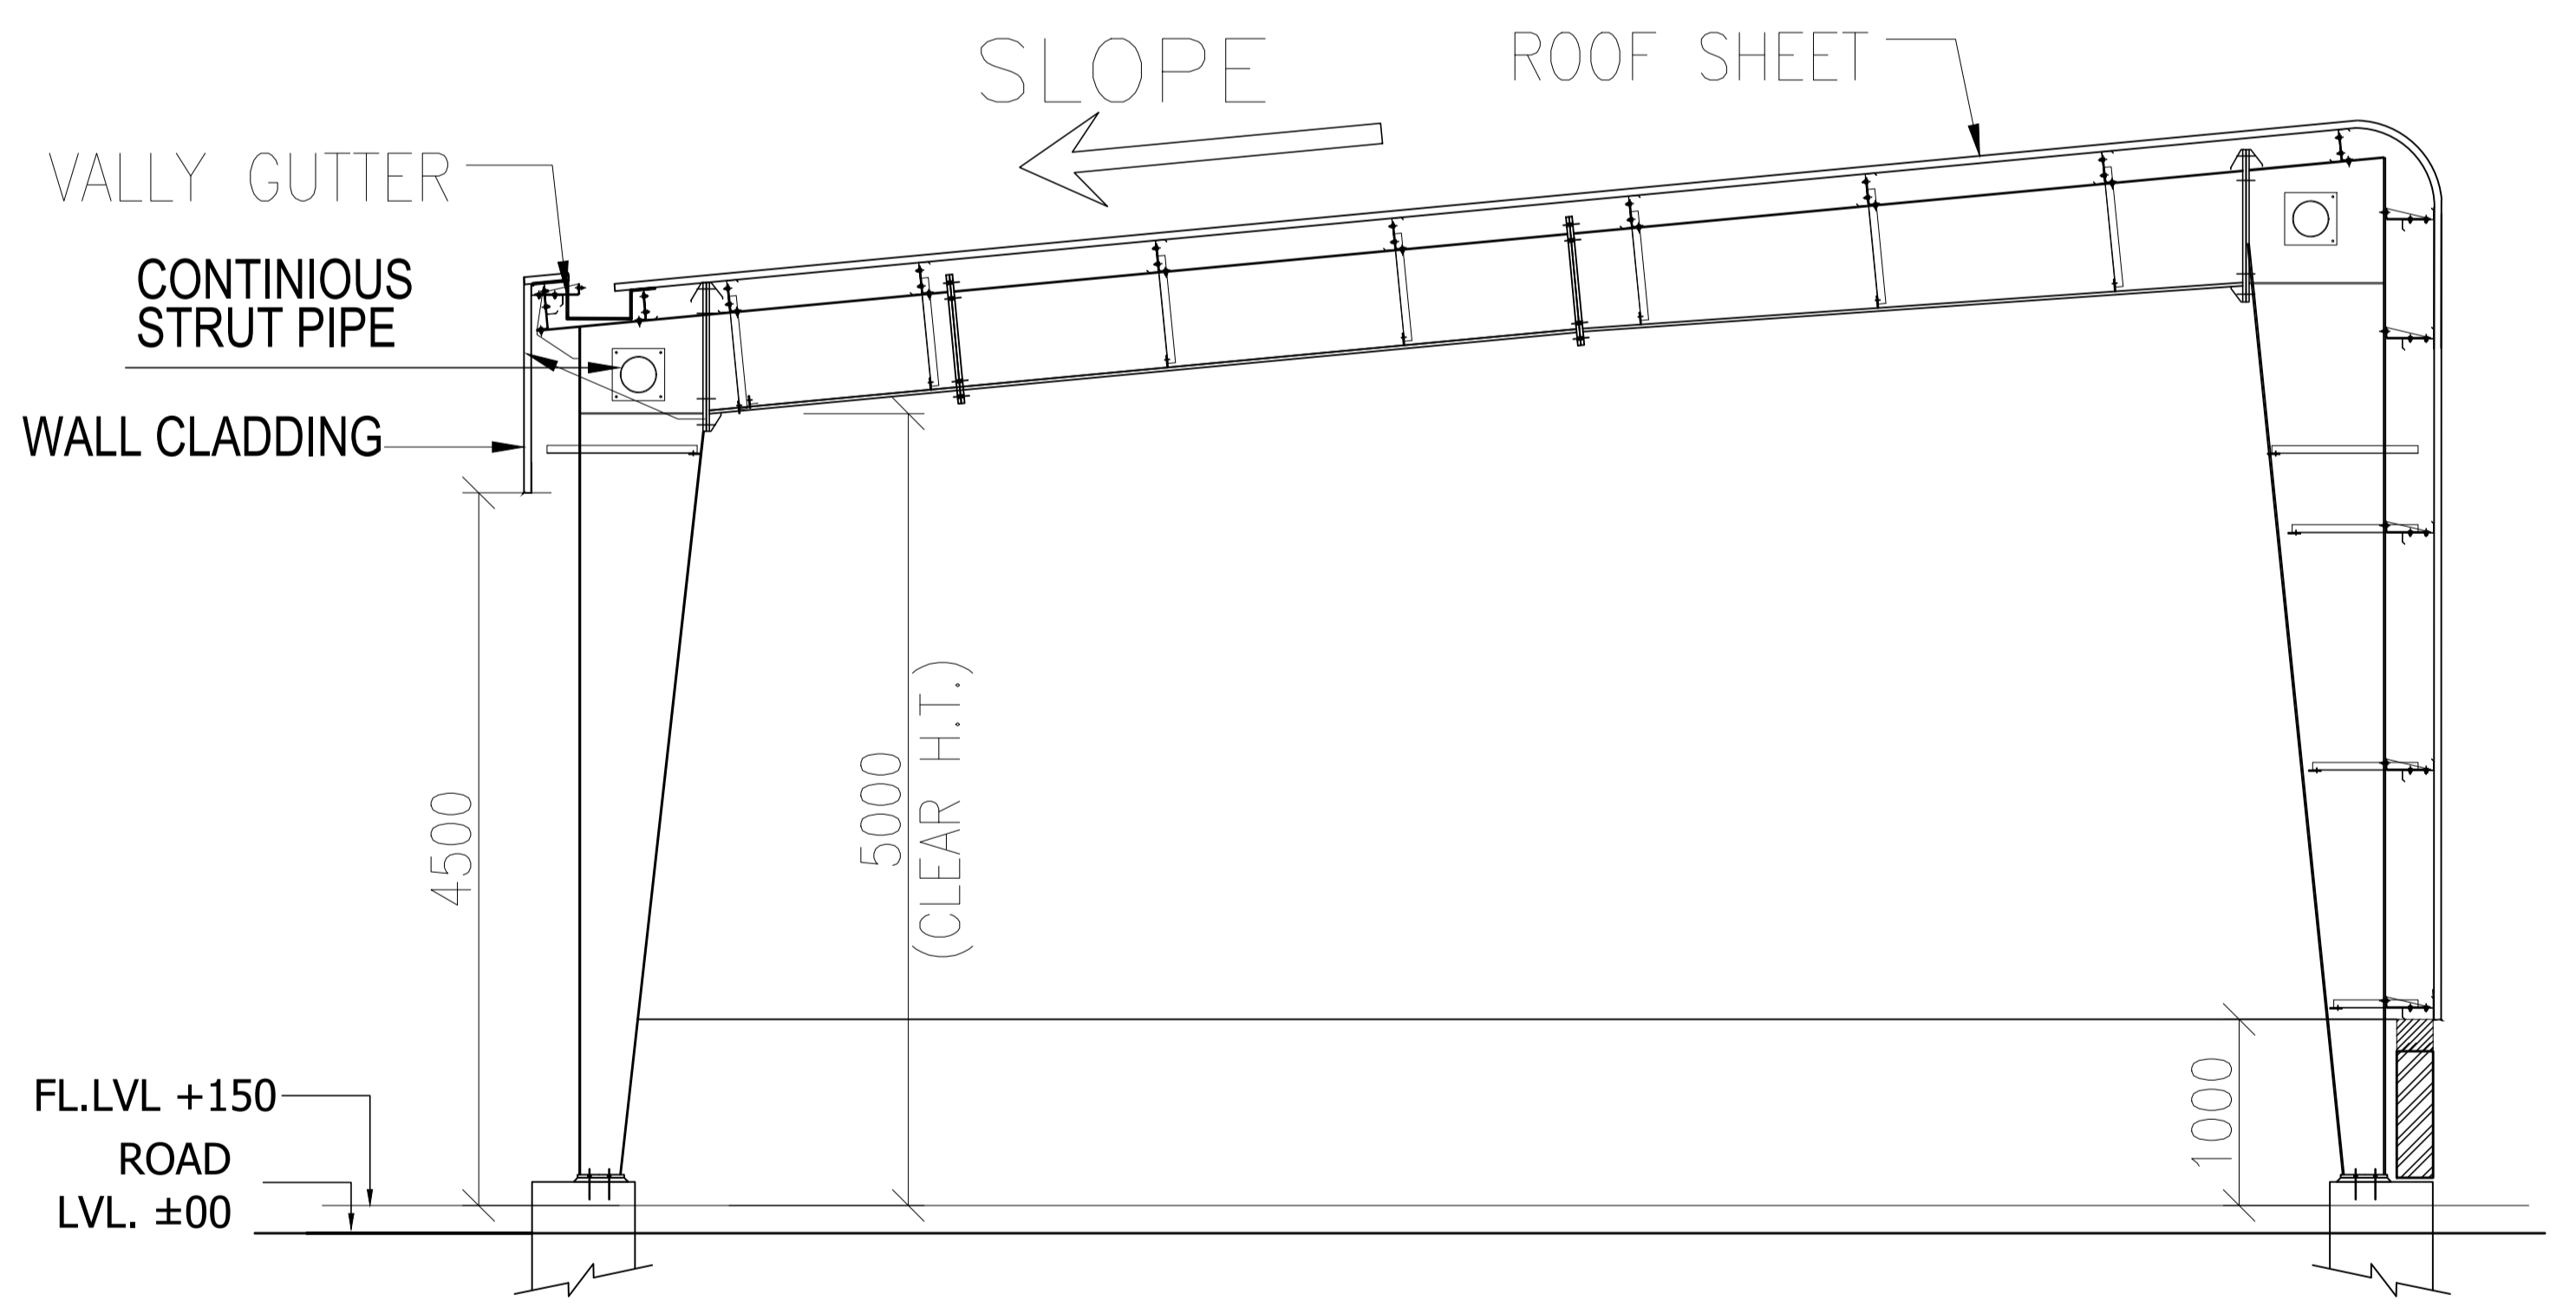


SECTION A - A'

SCRAP SHED (BLOCK - E)


GUARD ROOM DETAIL- (BLOCK-F)

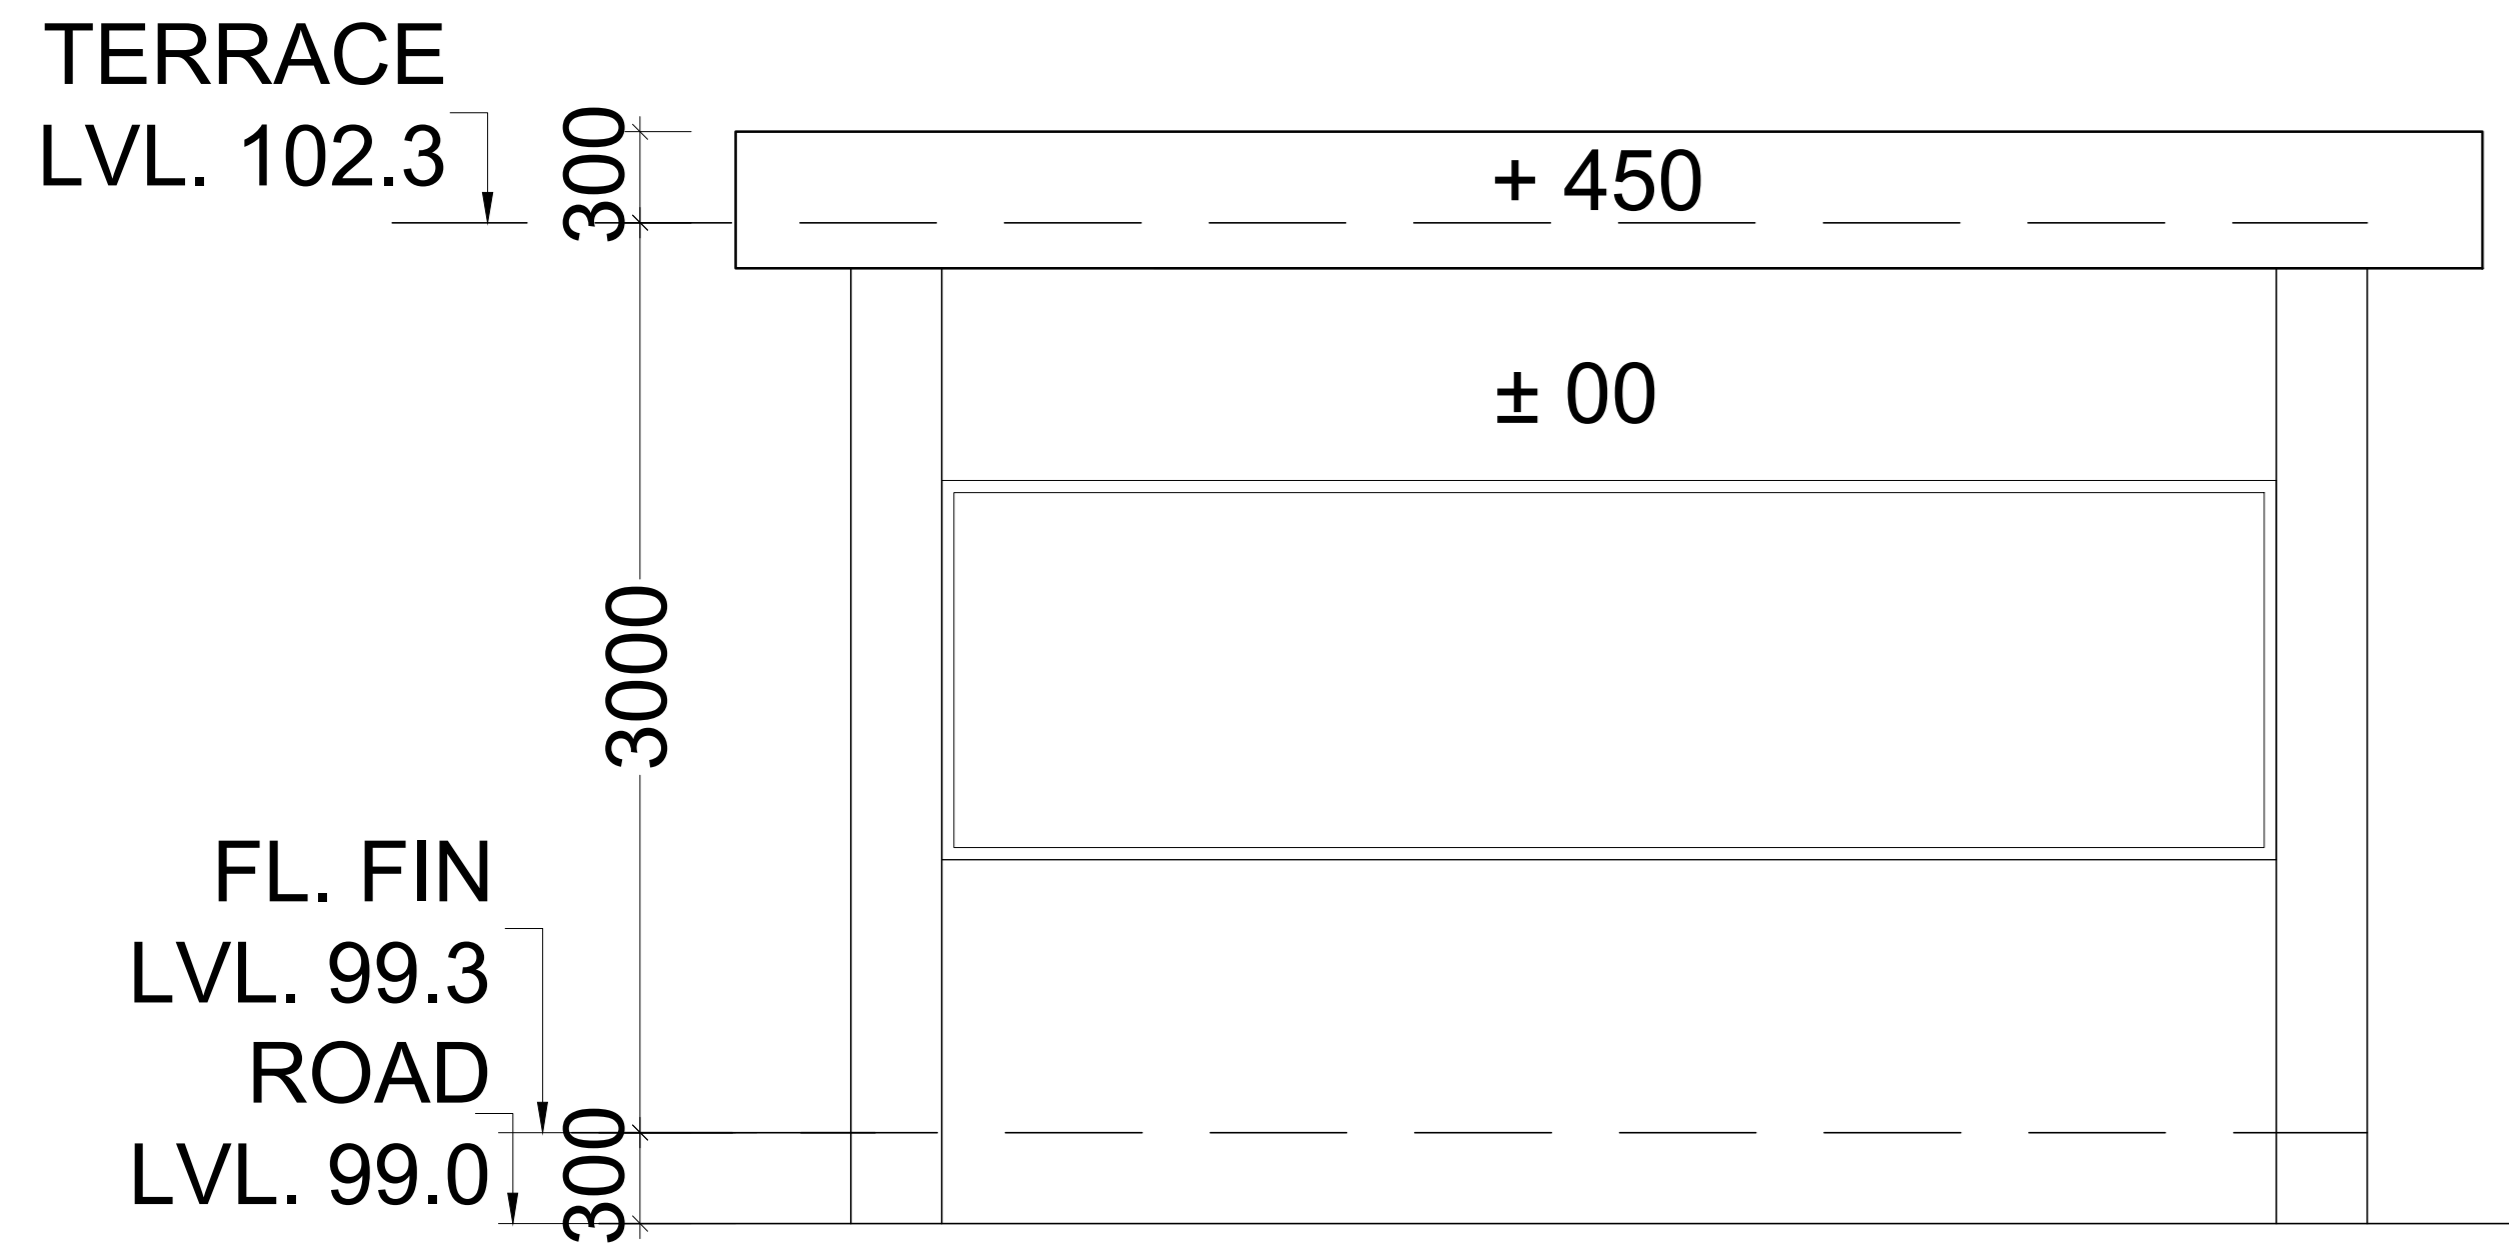


ELEVATION : 03

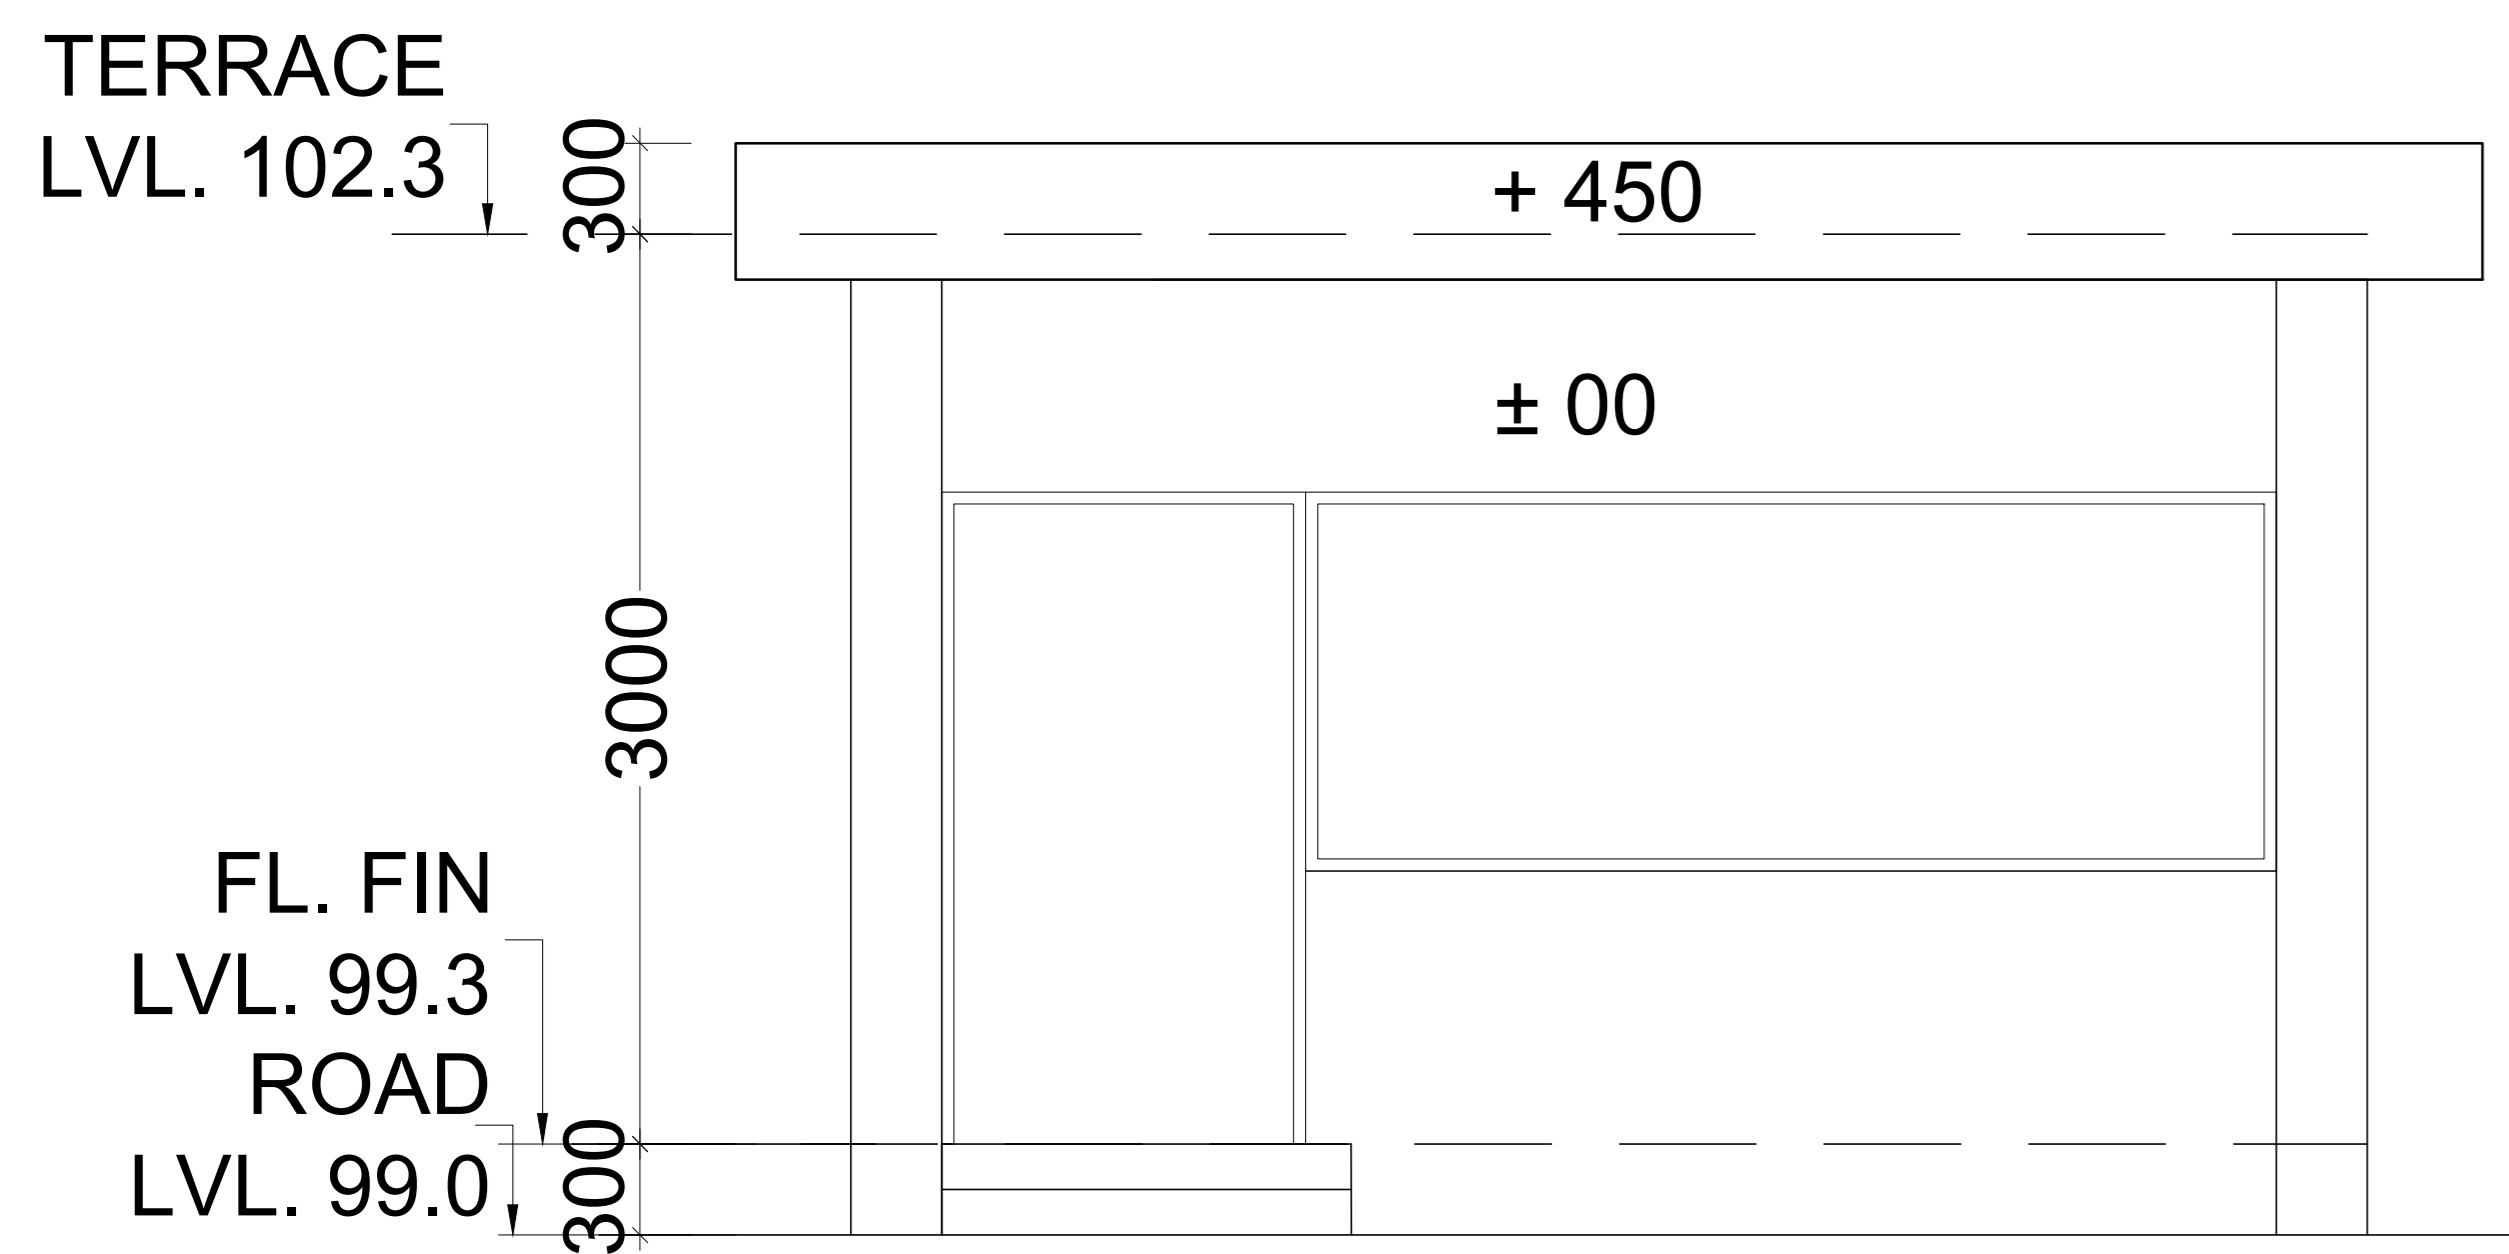


ELEVATION : 01

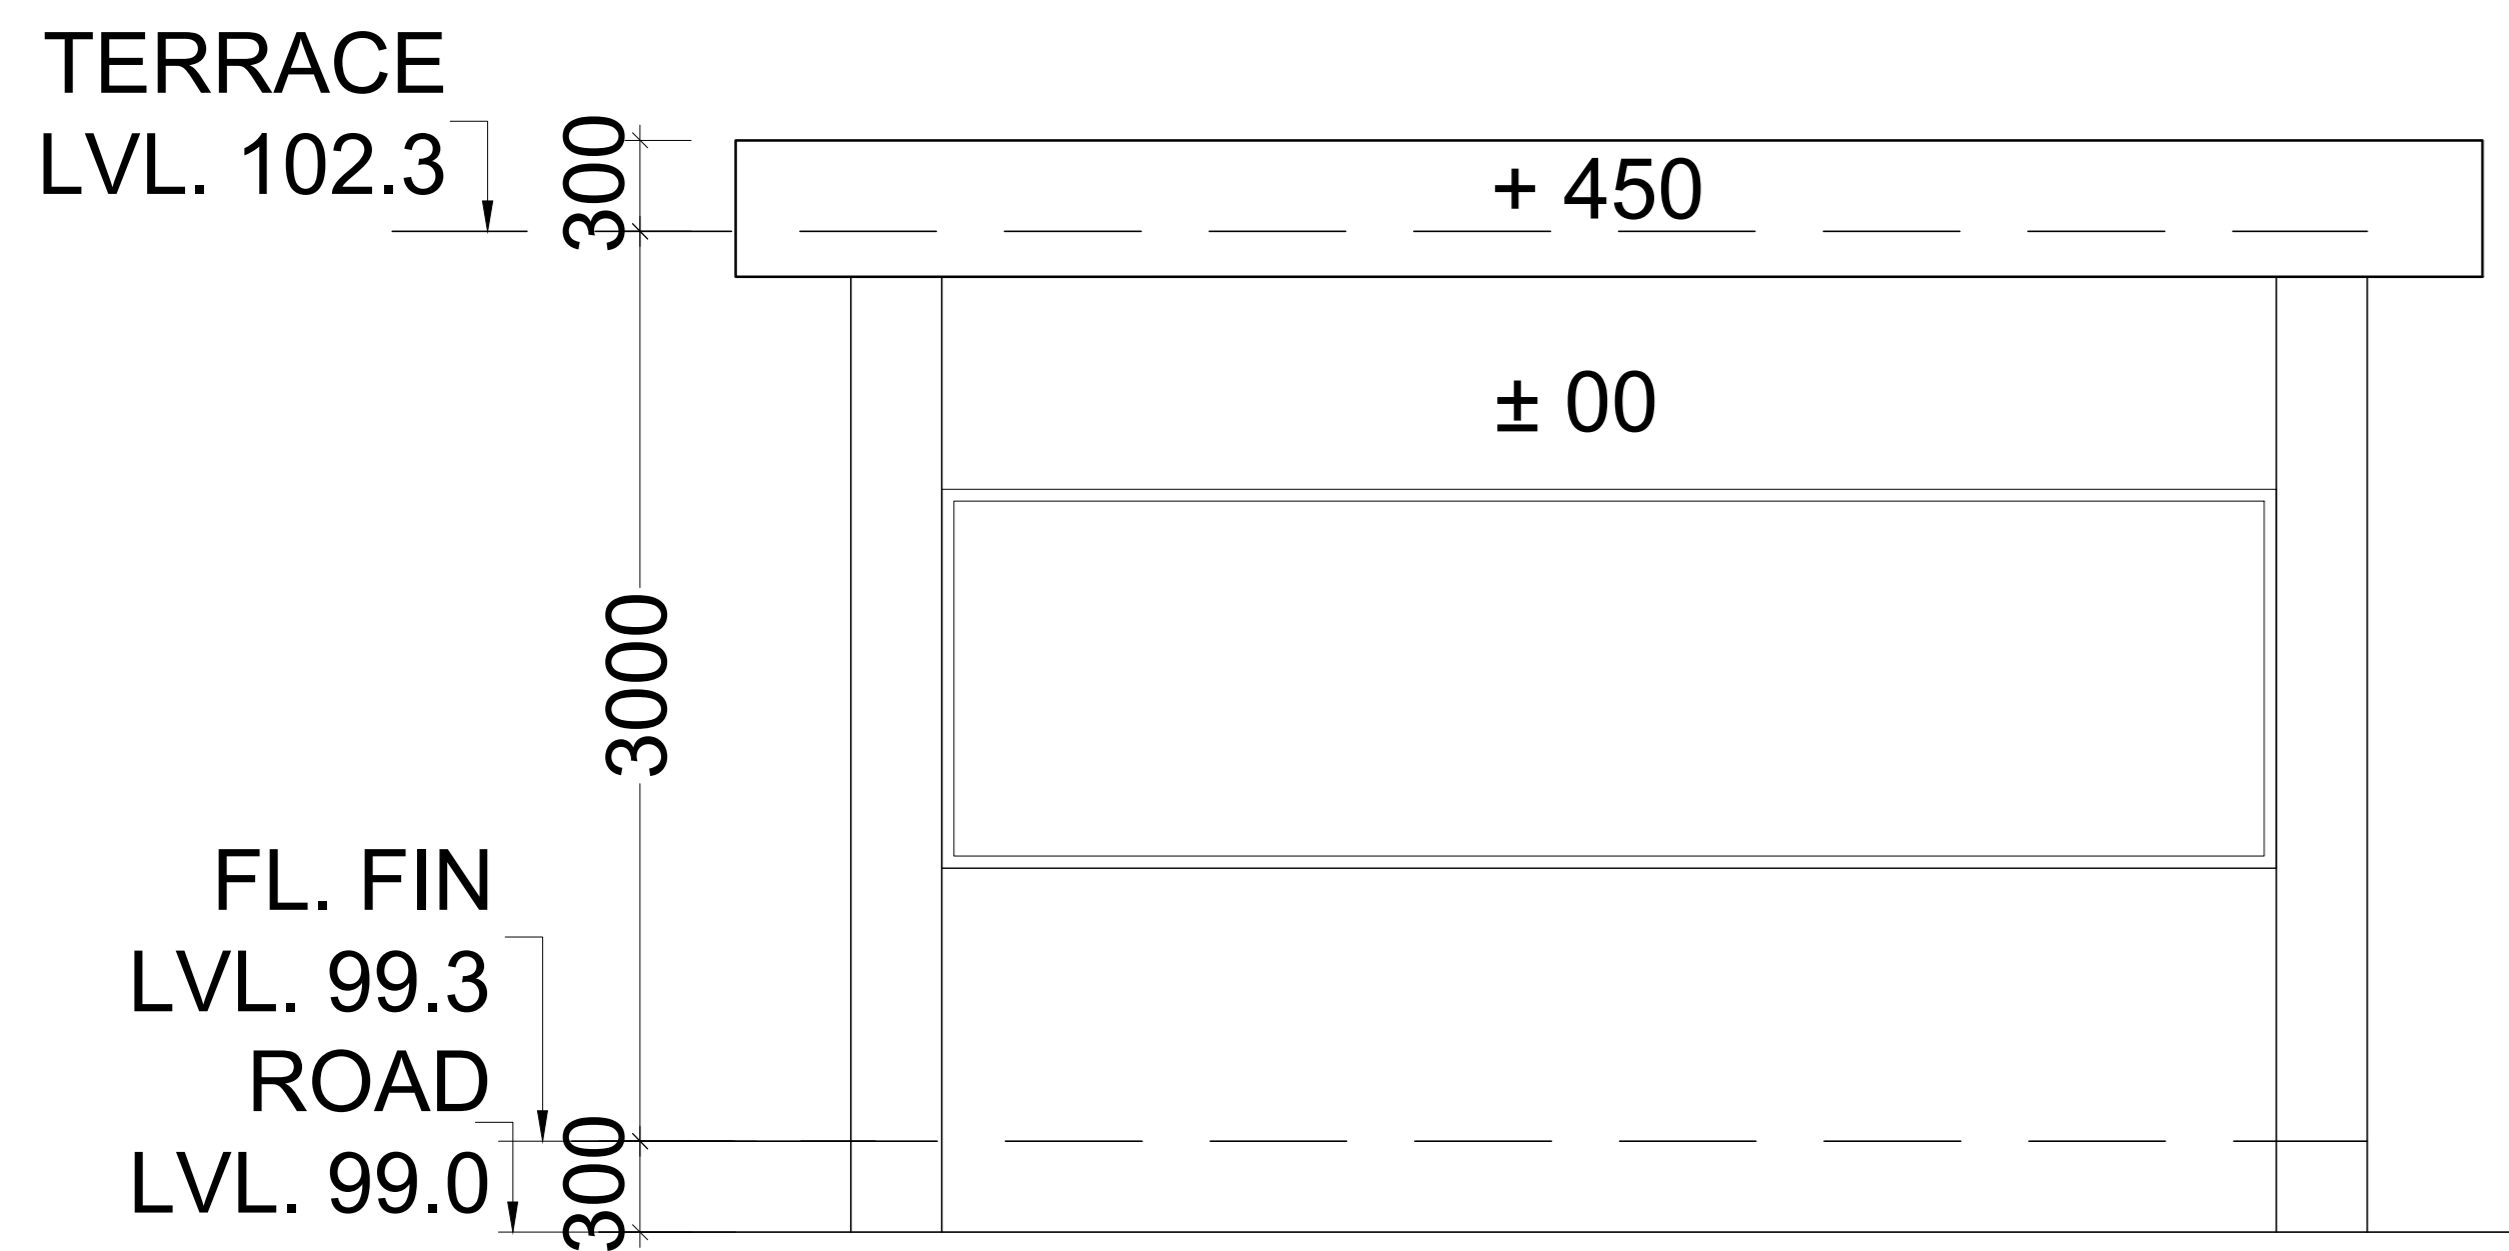


ELEVATION : 02

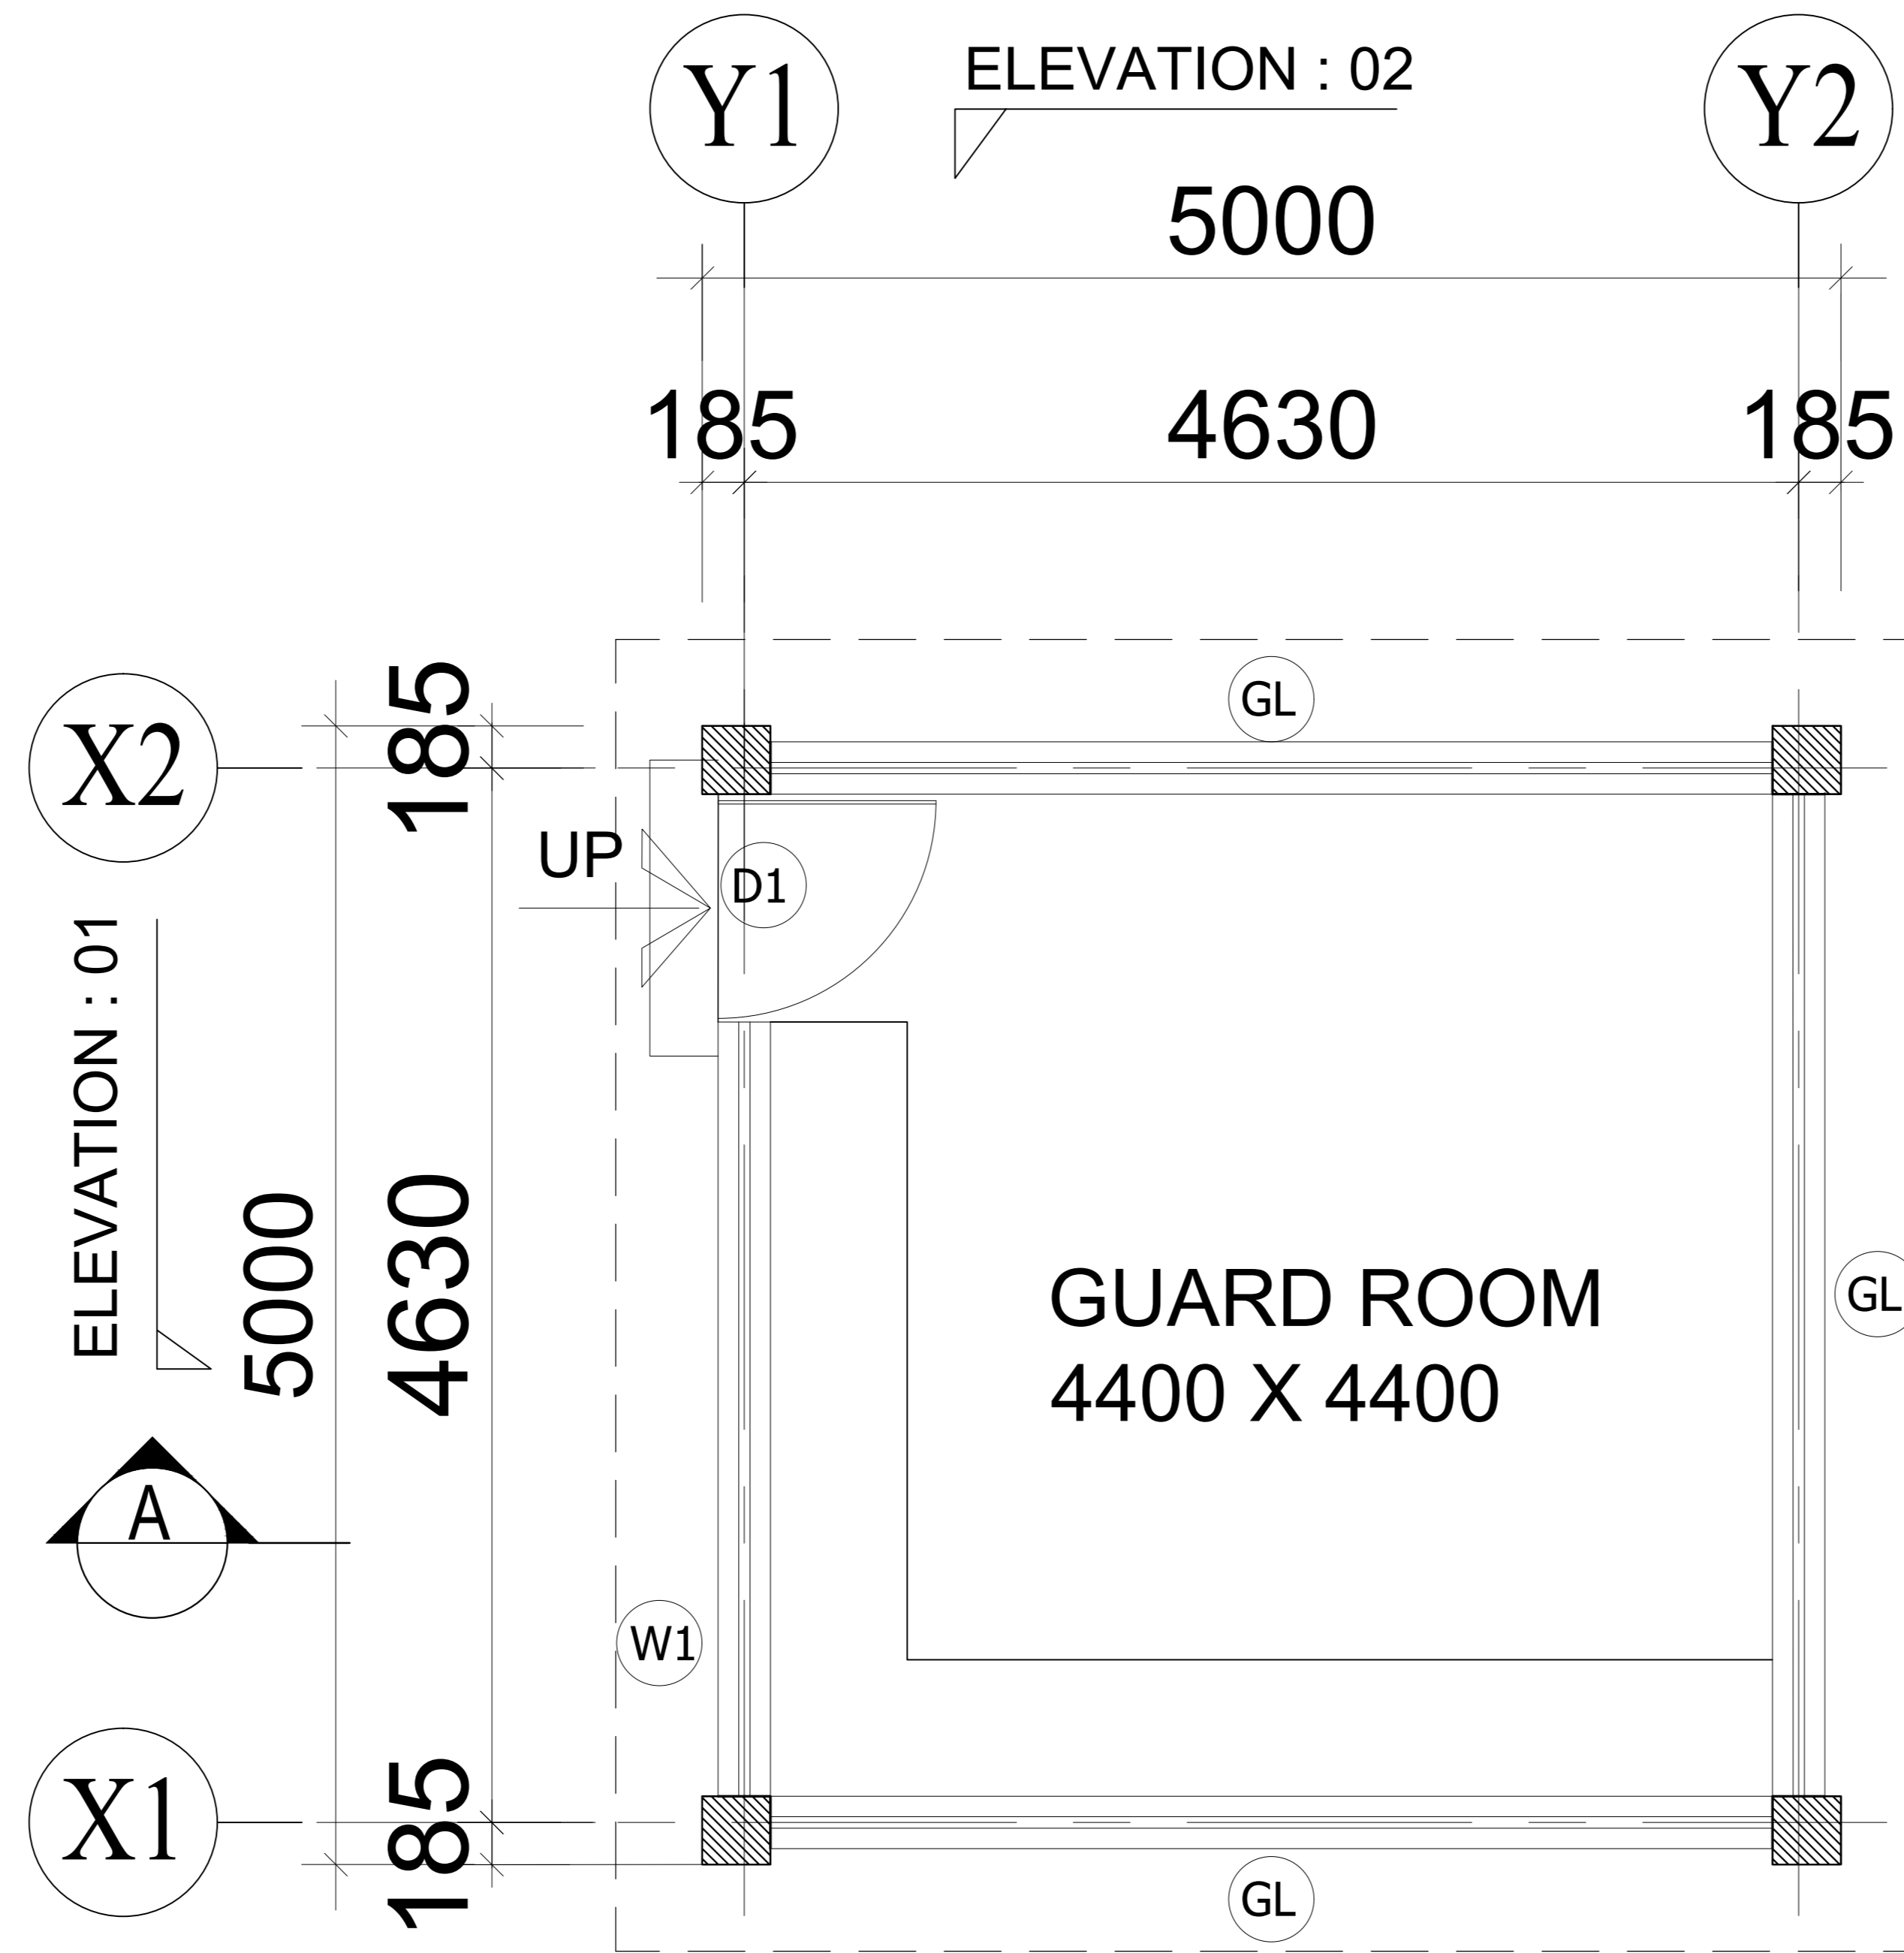


PLAN: GUARD ROOM

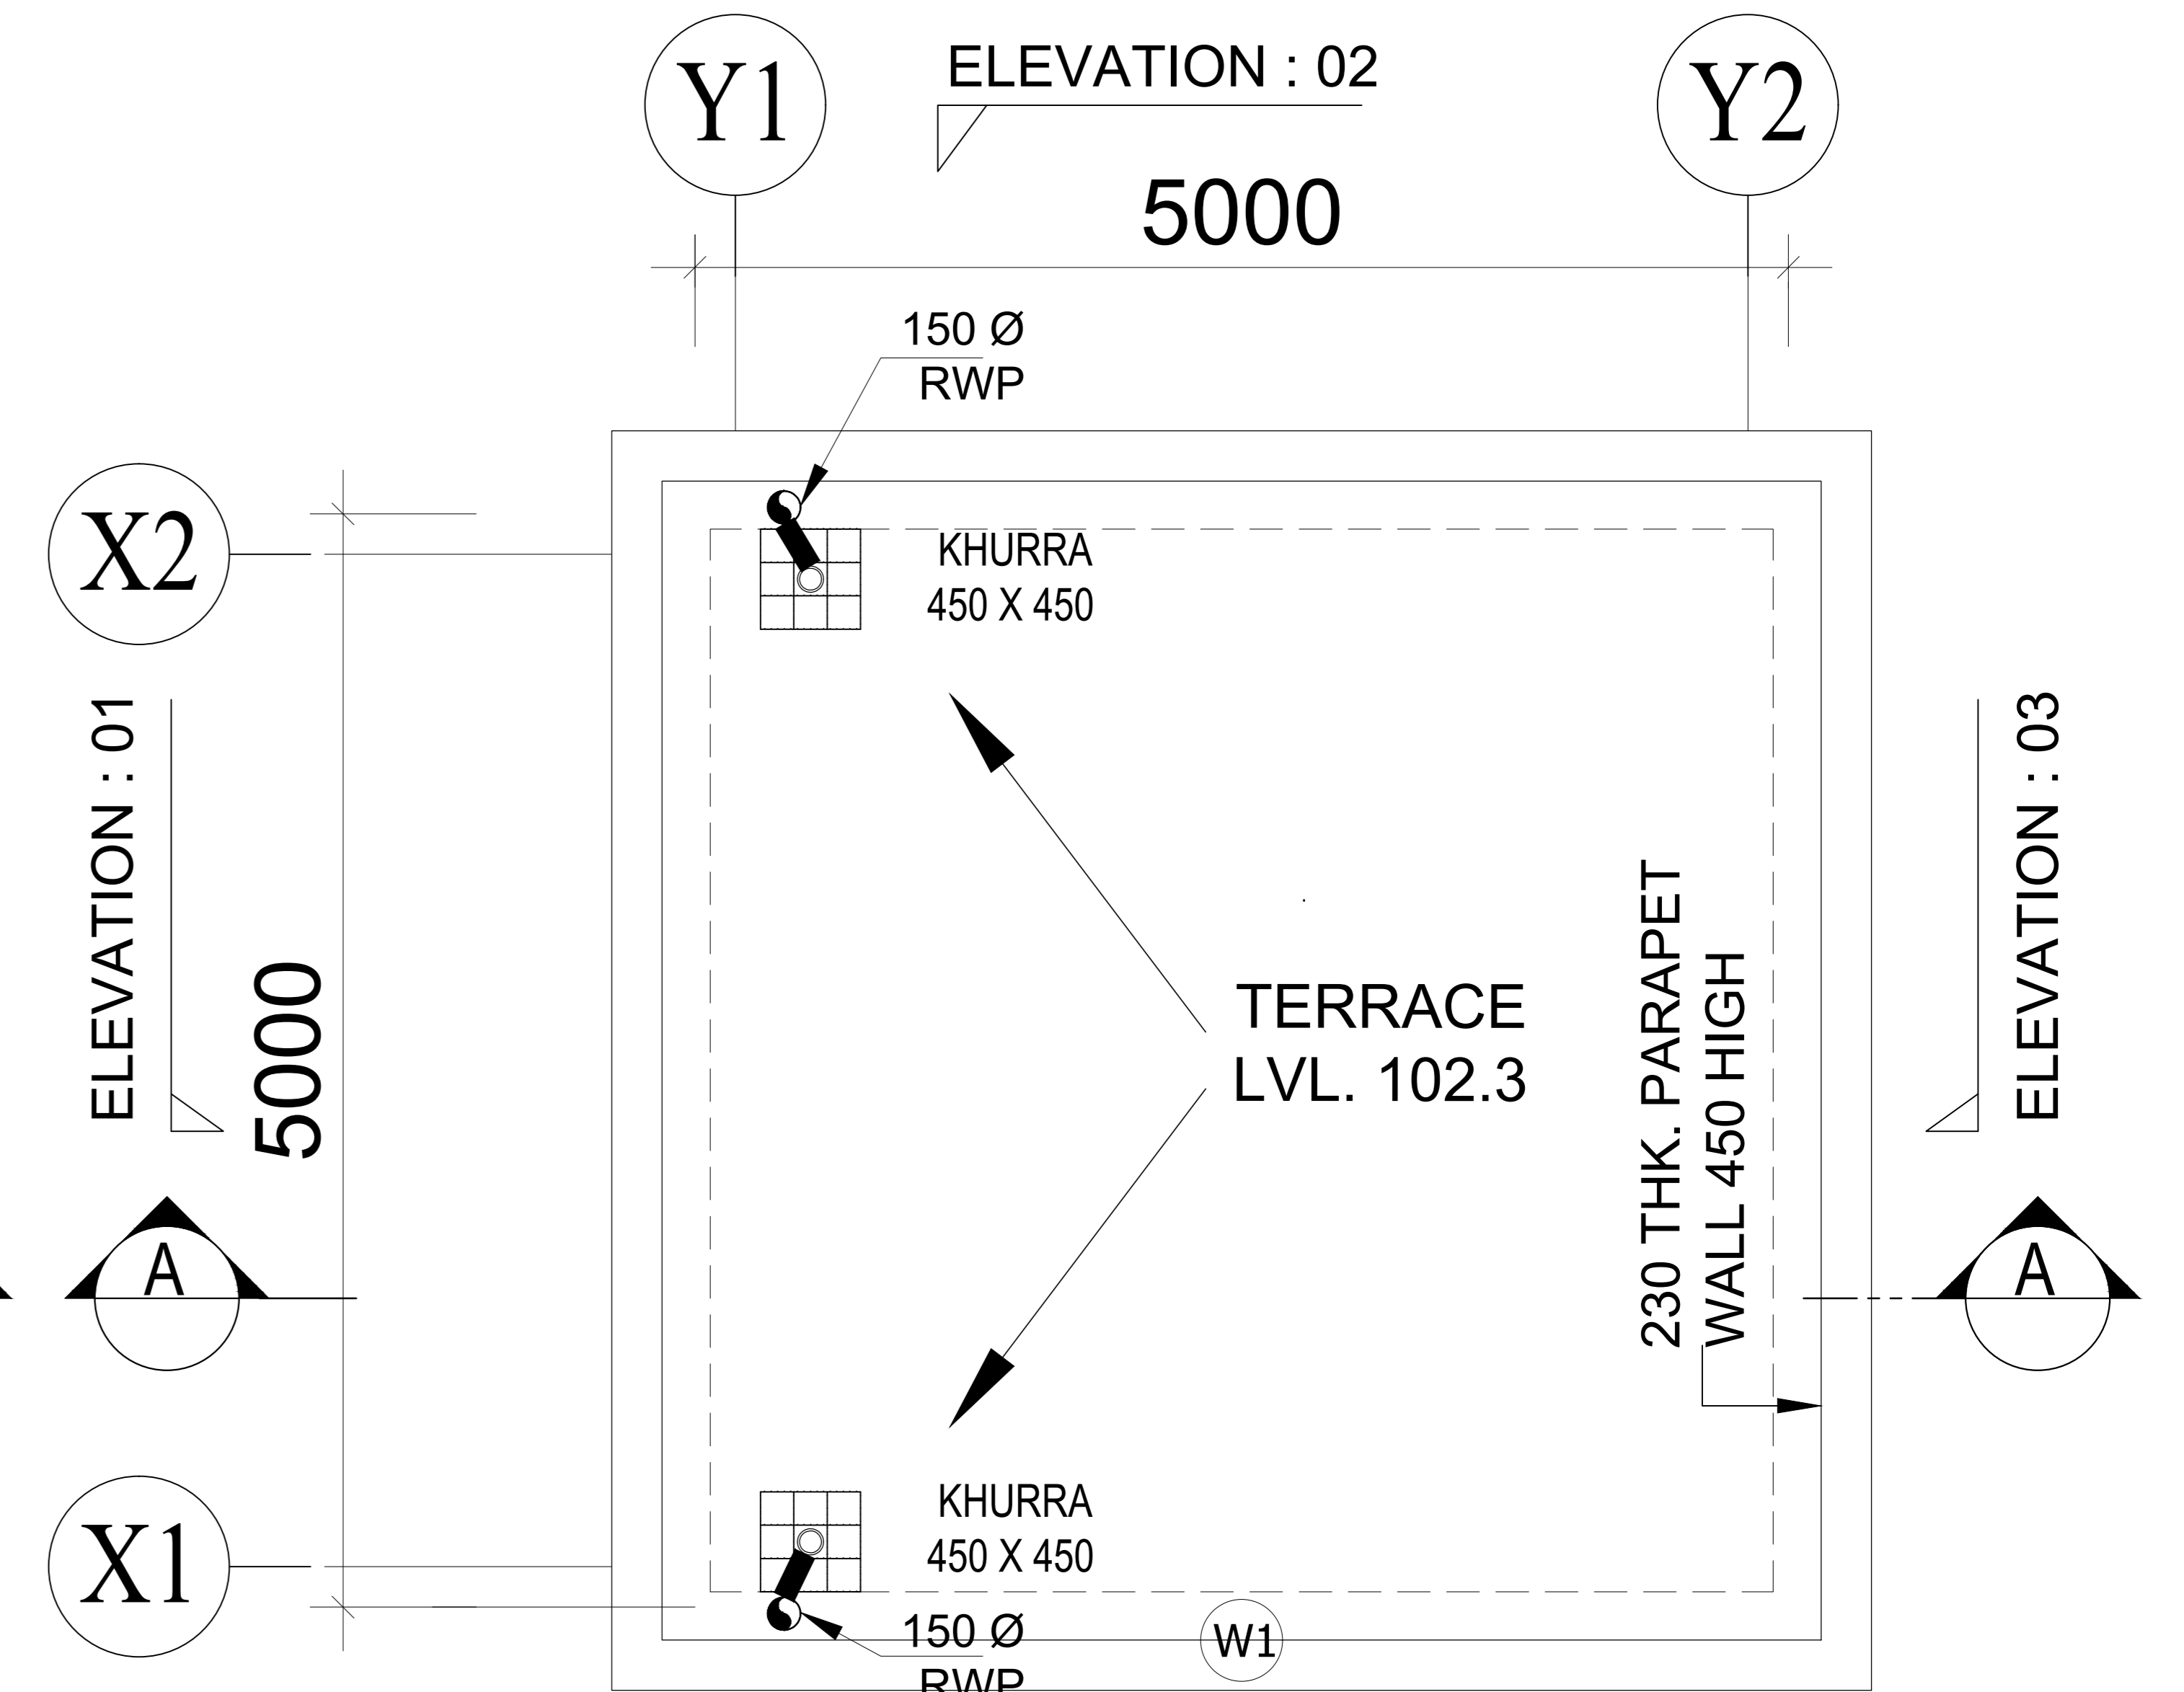

TERRACE PLAN



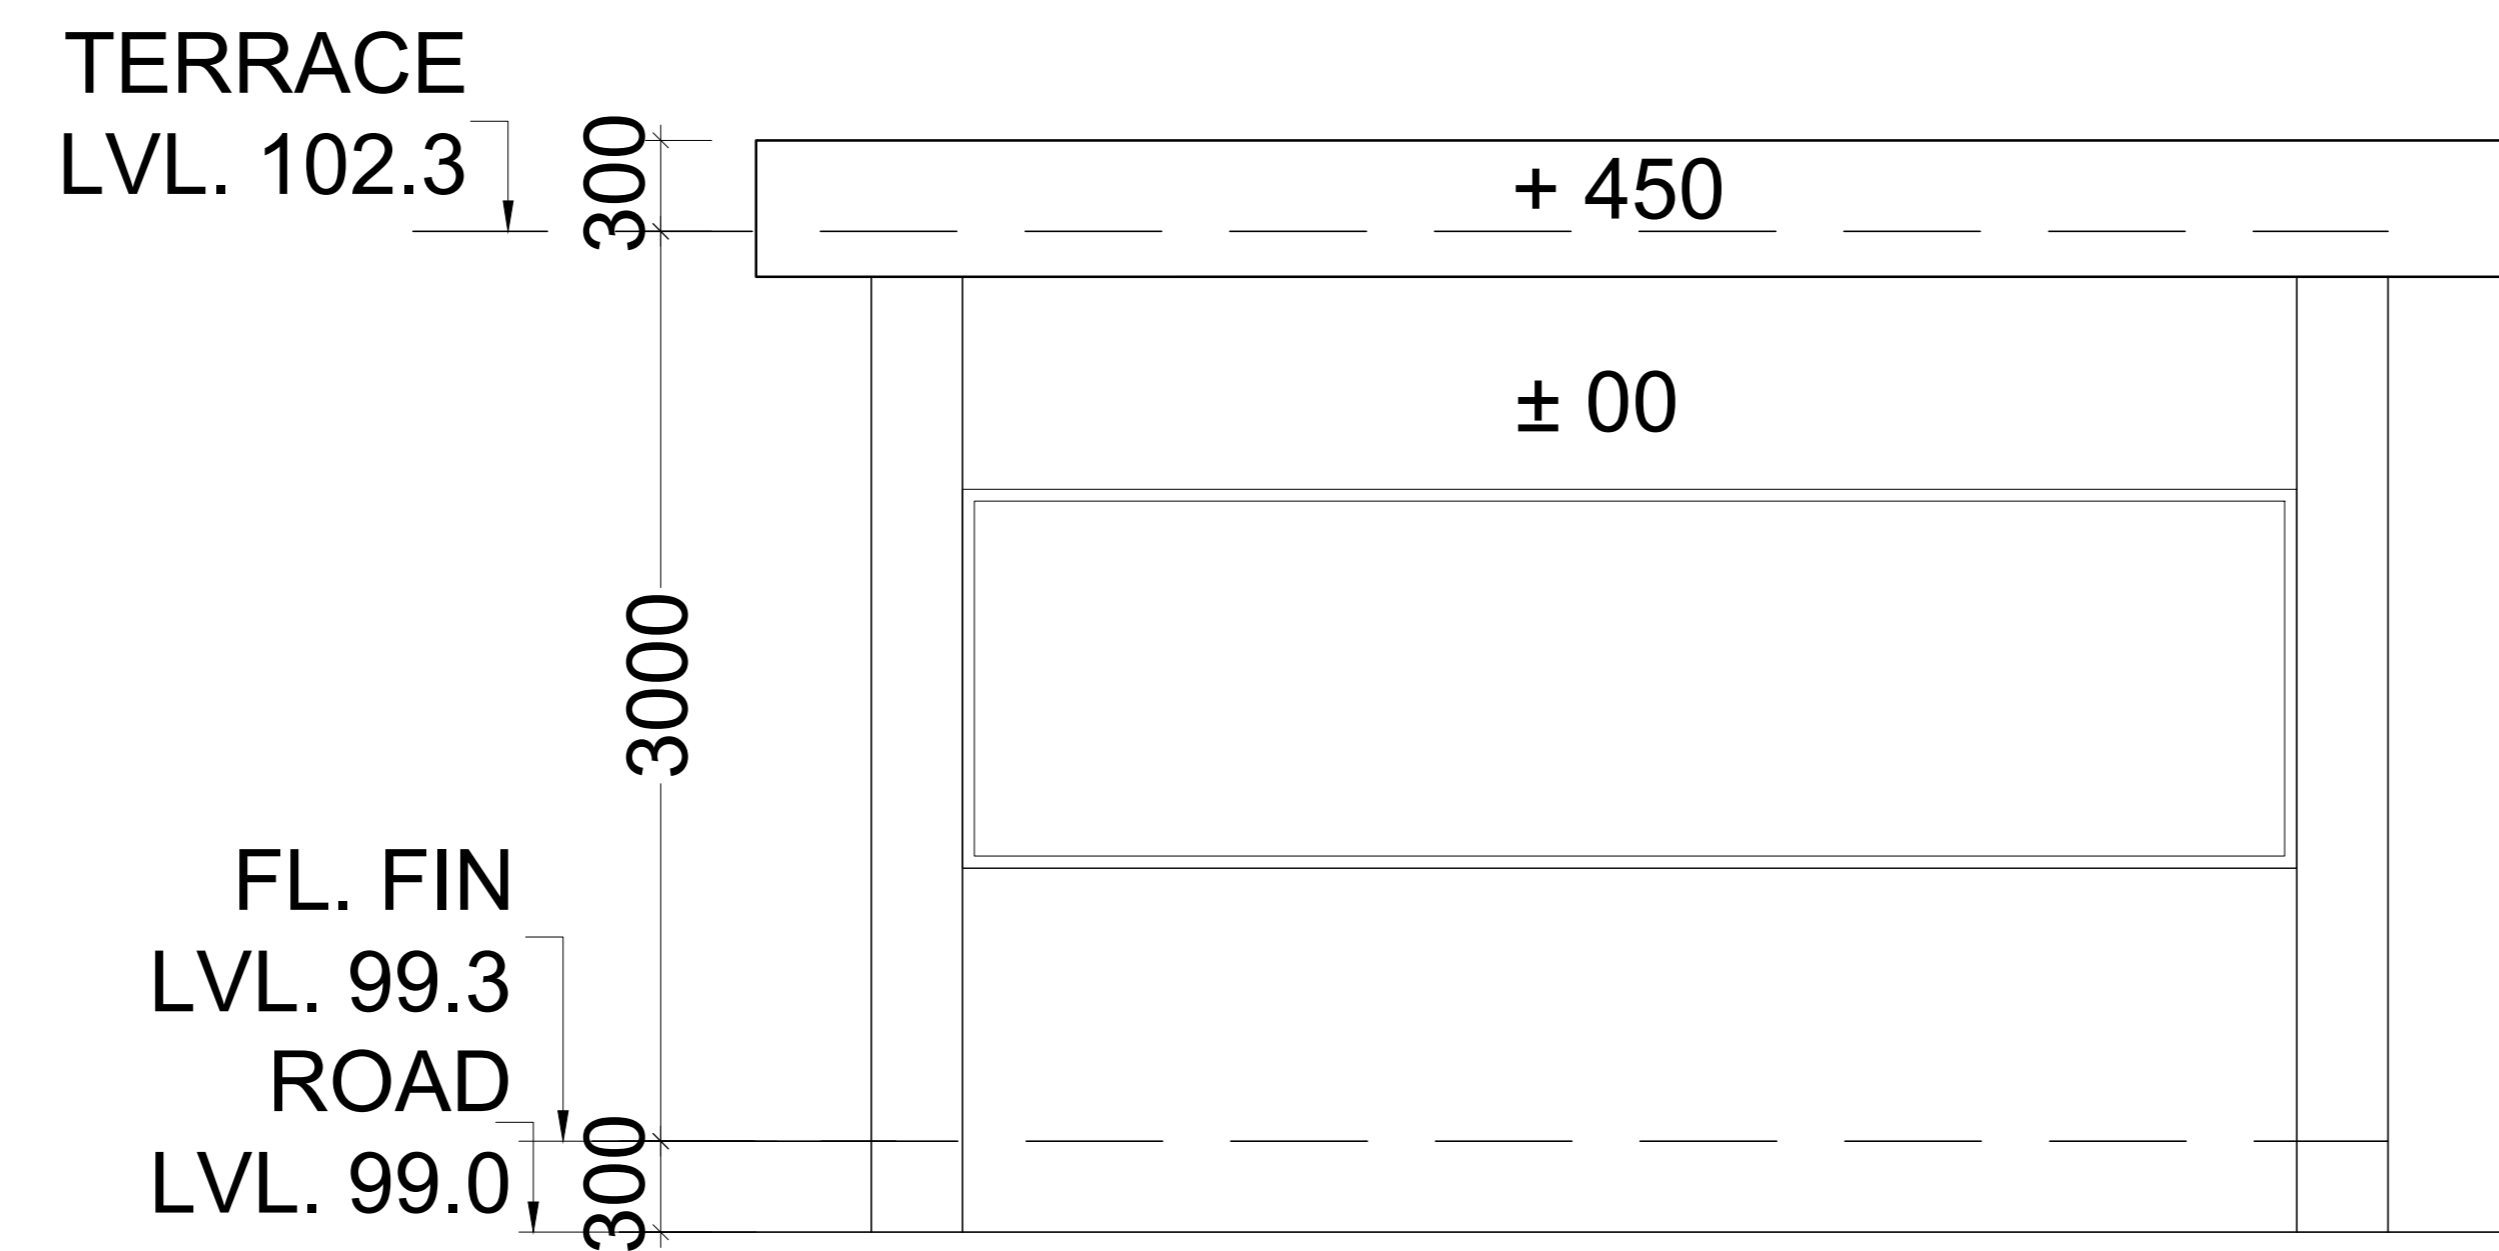



ELEVATION : 04

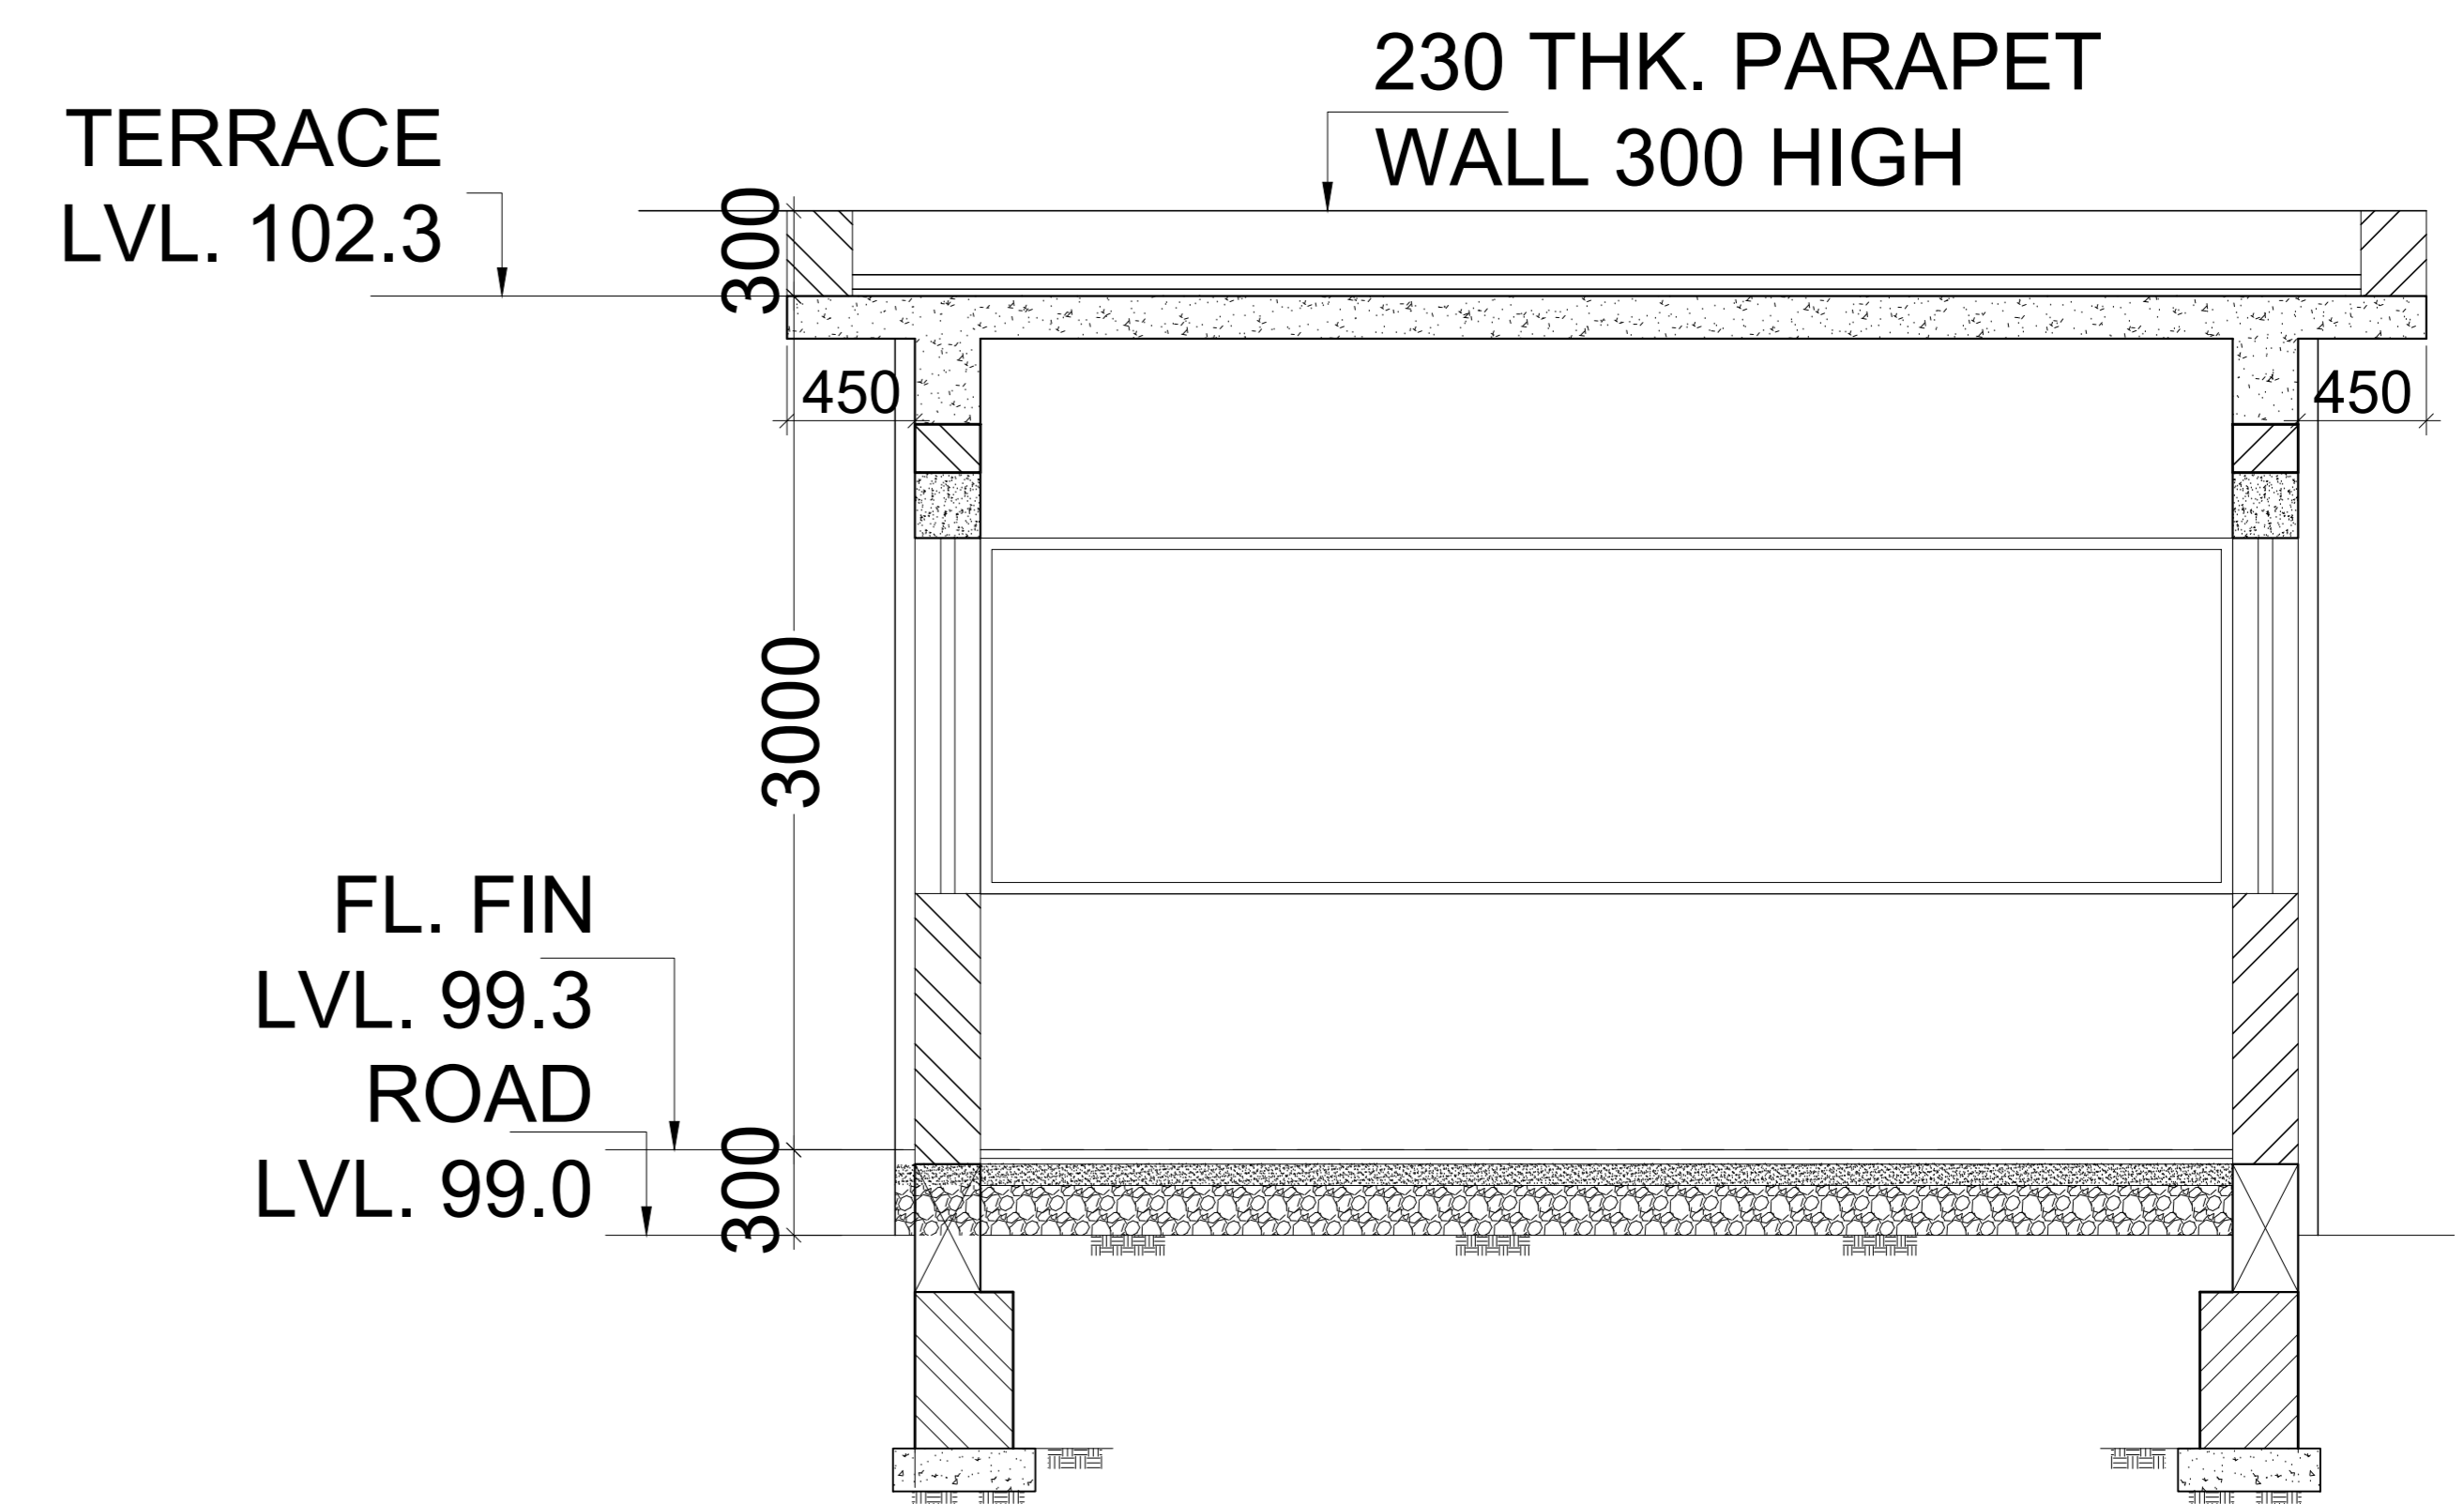


SECTION : A

METER ROOM DETAIL- (BLOCK-G)

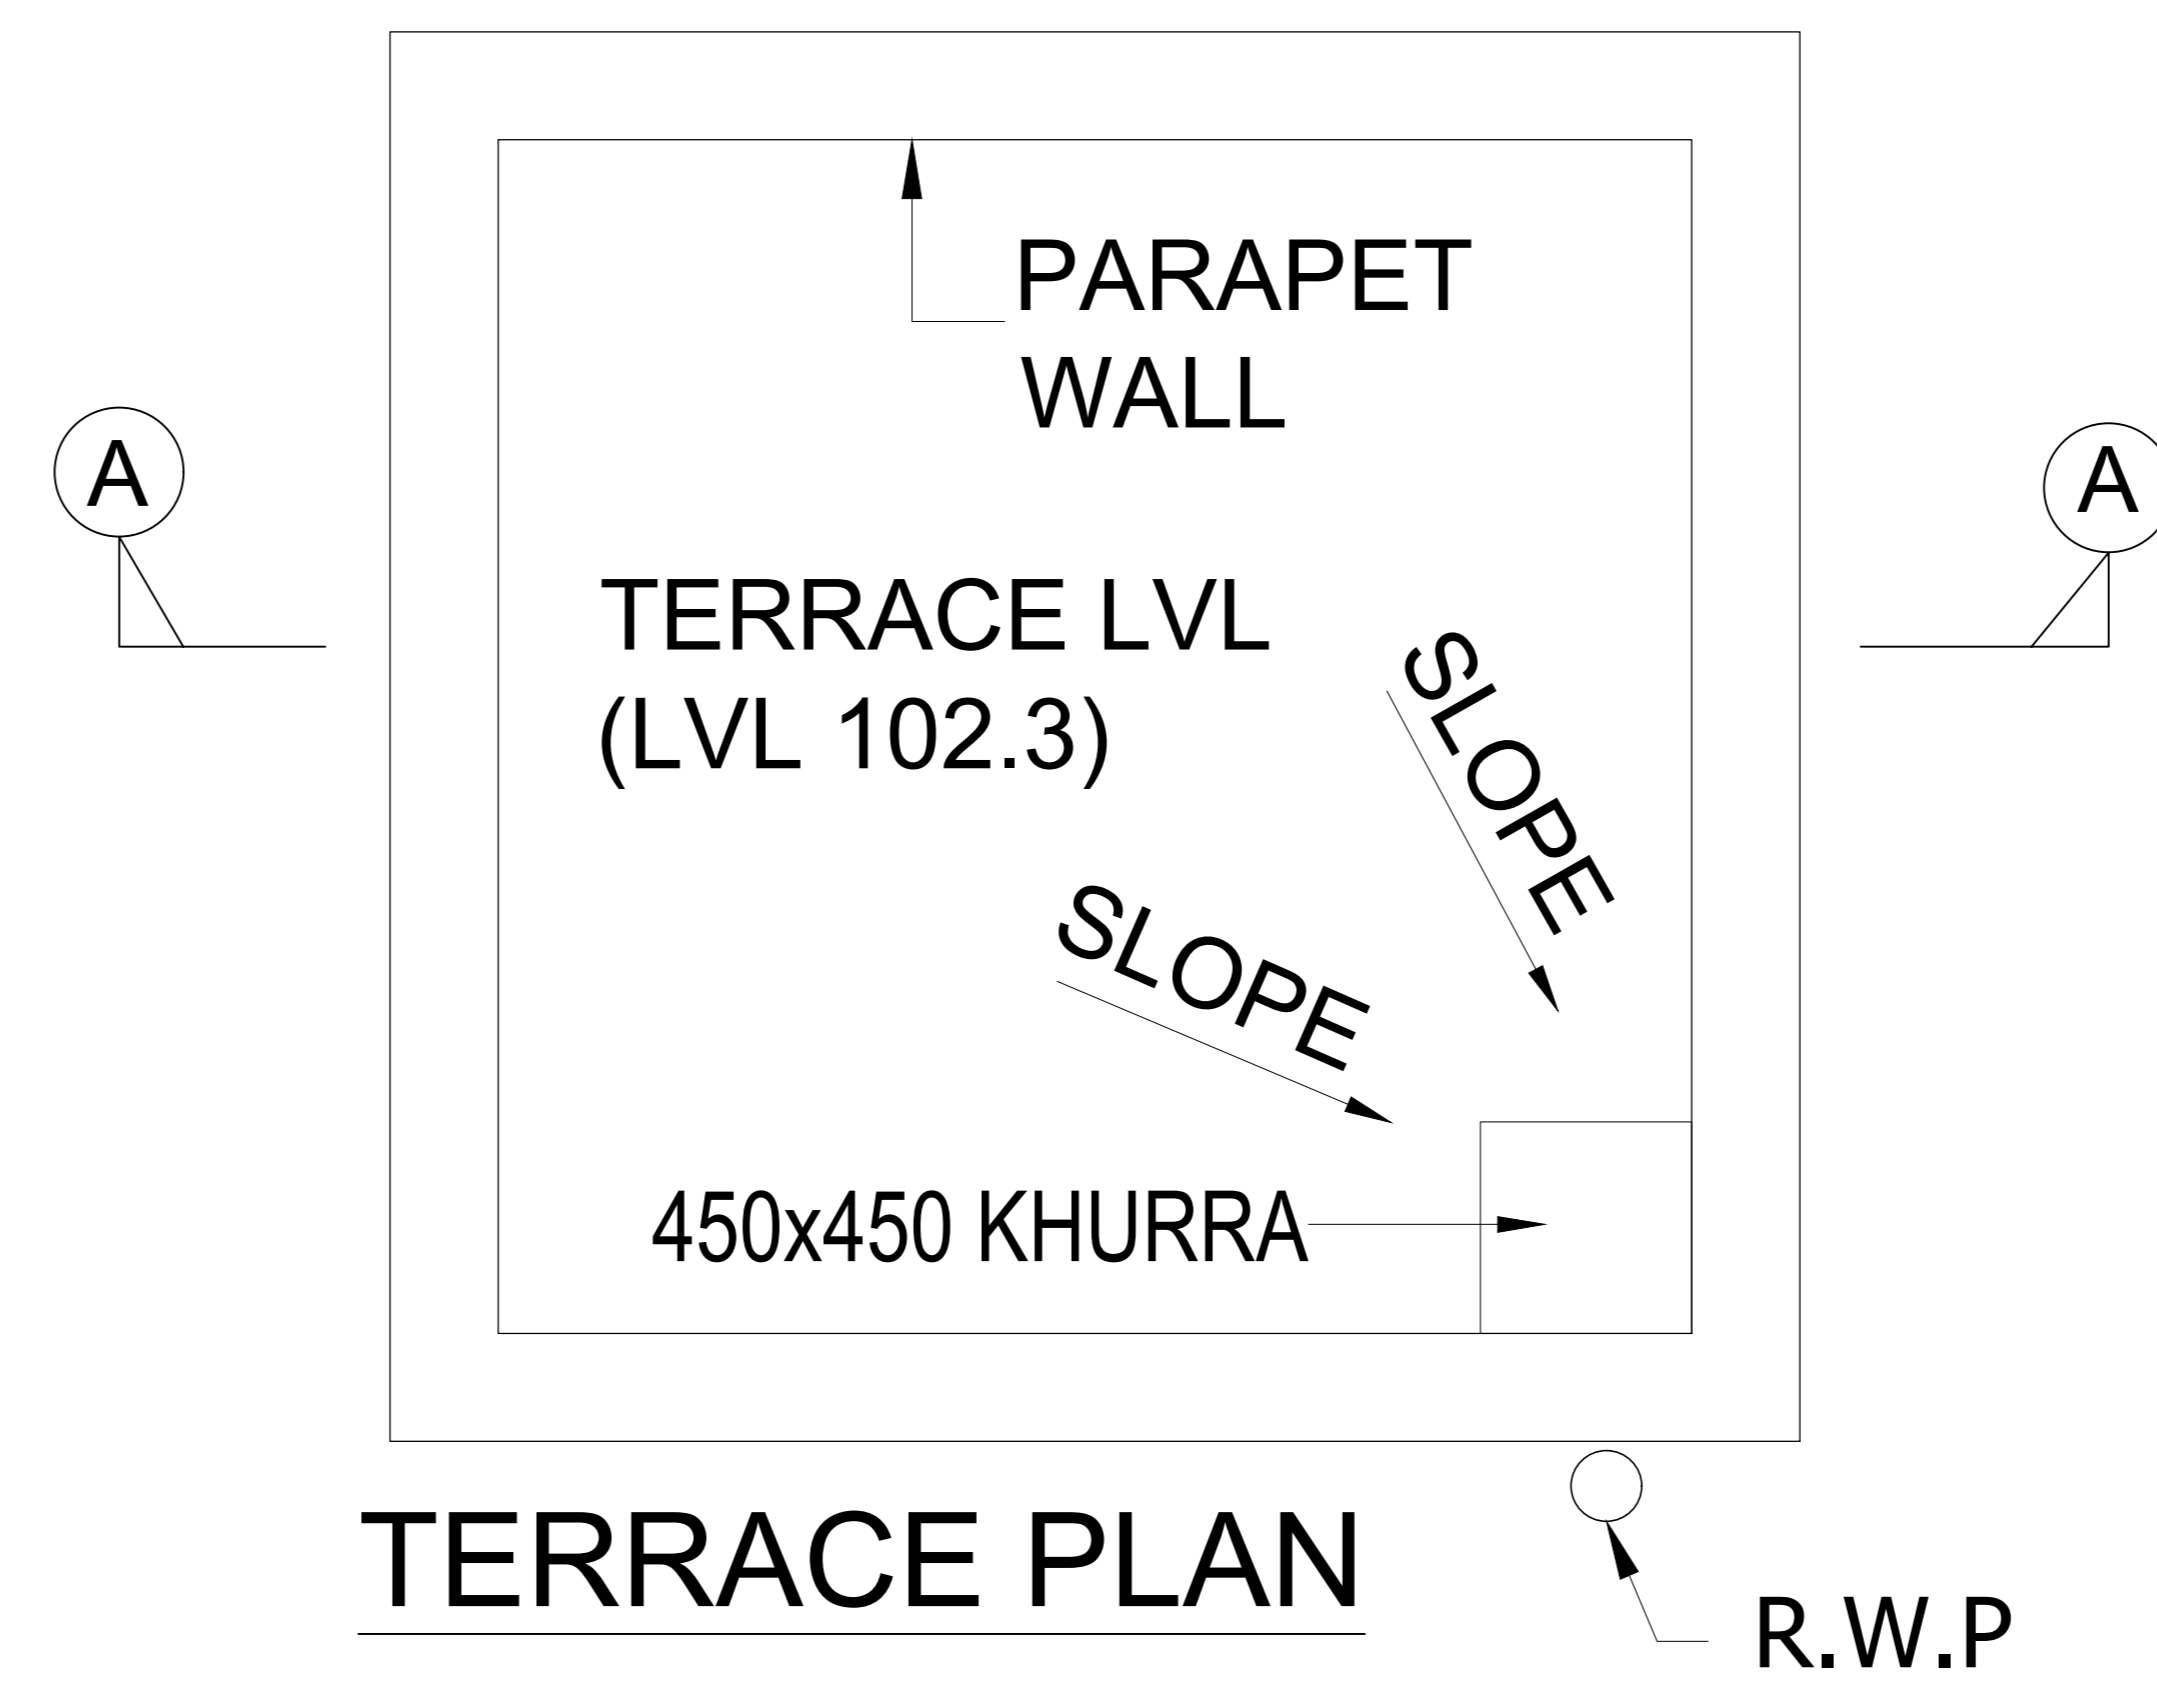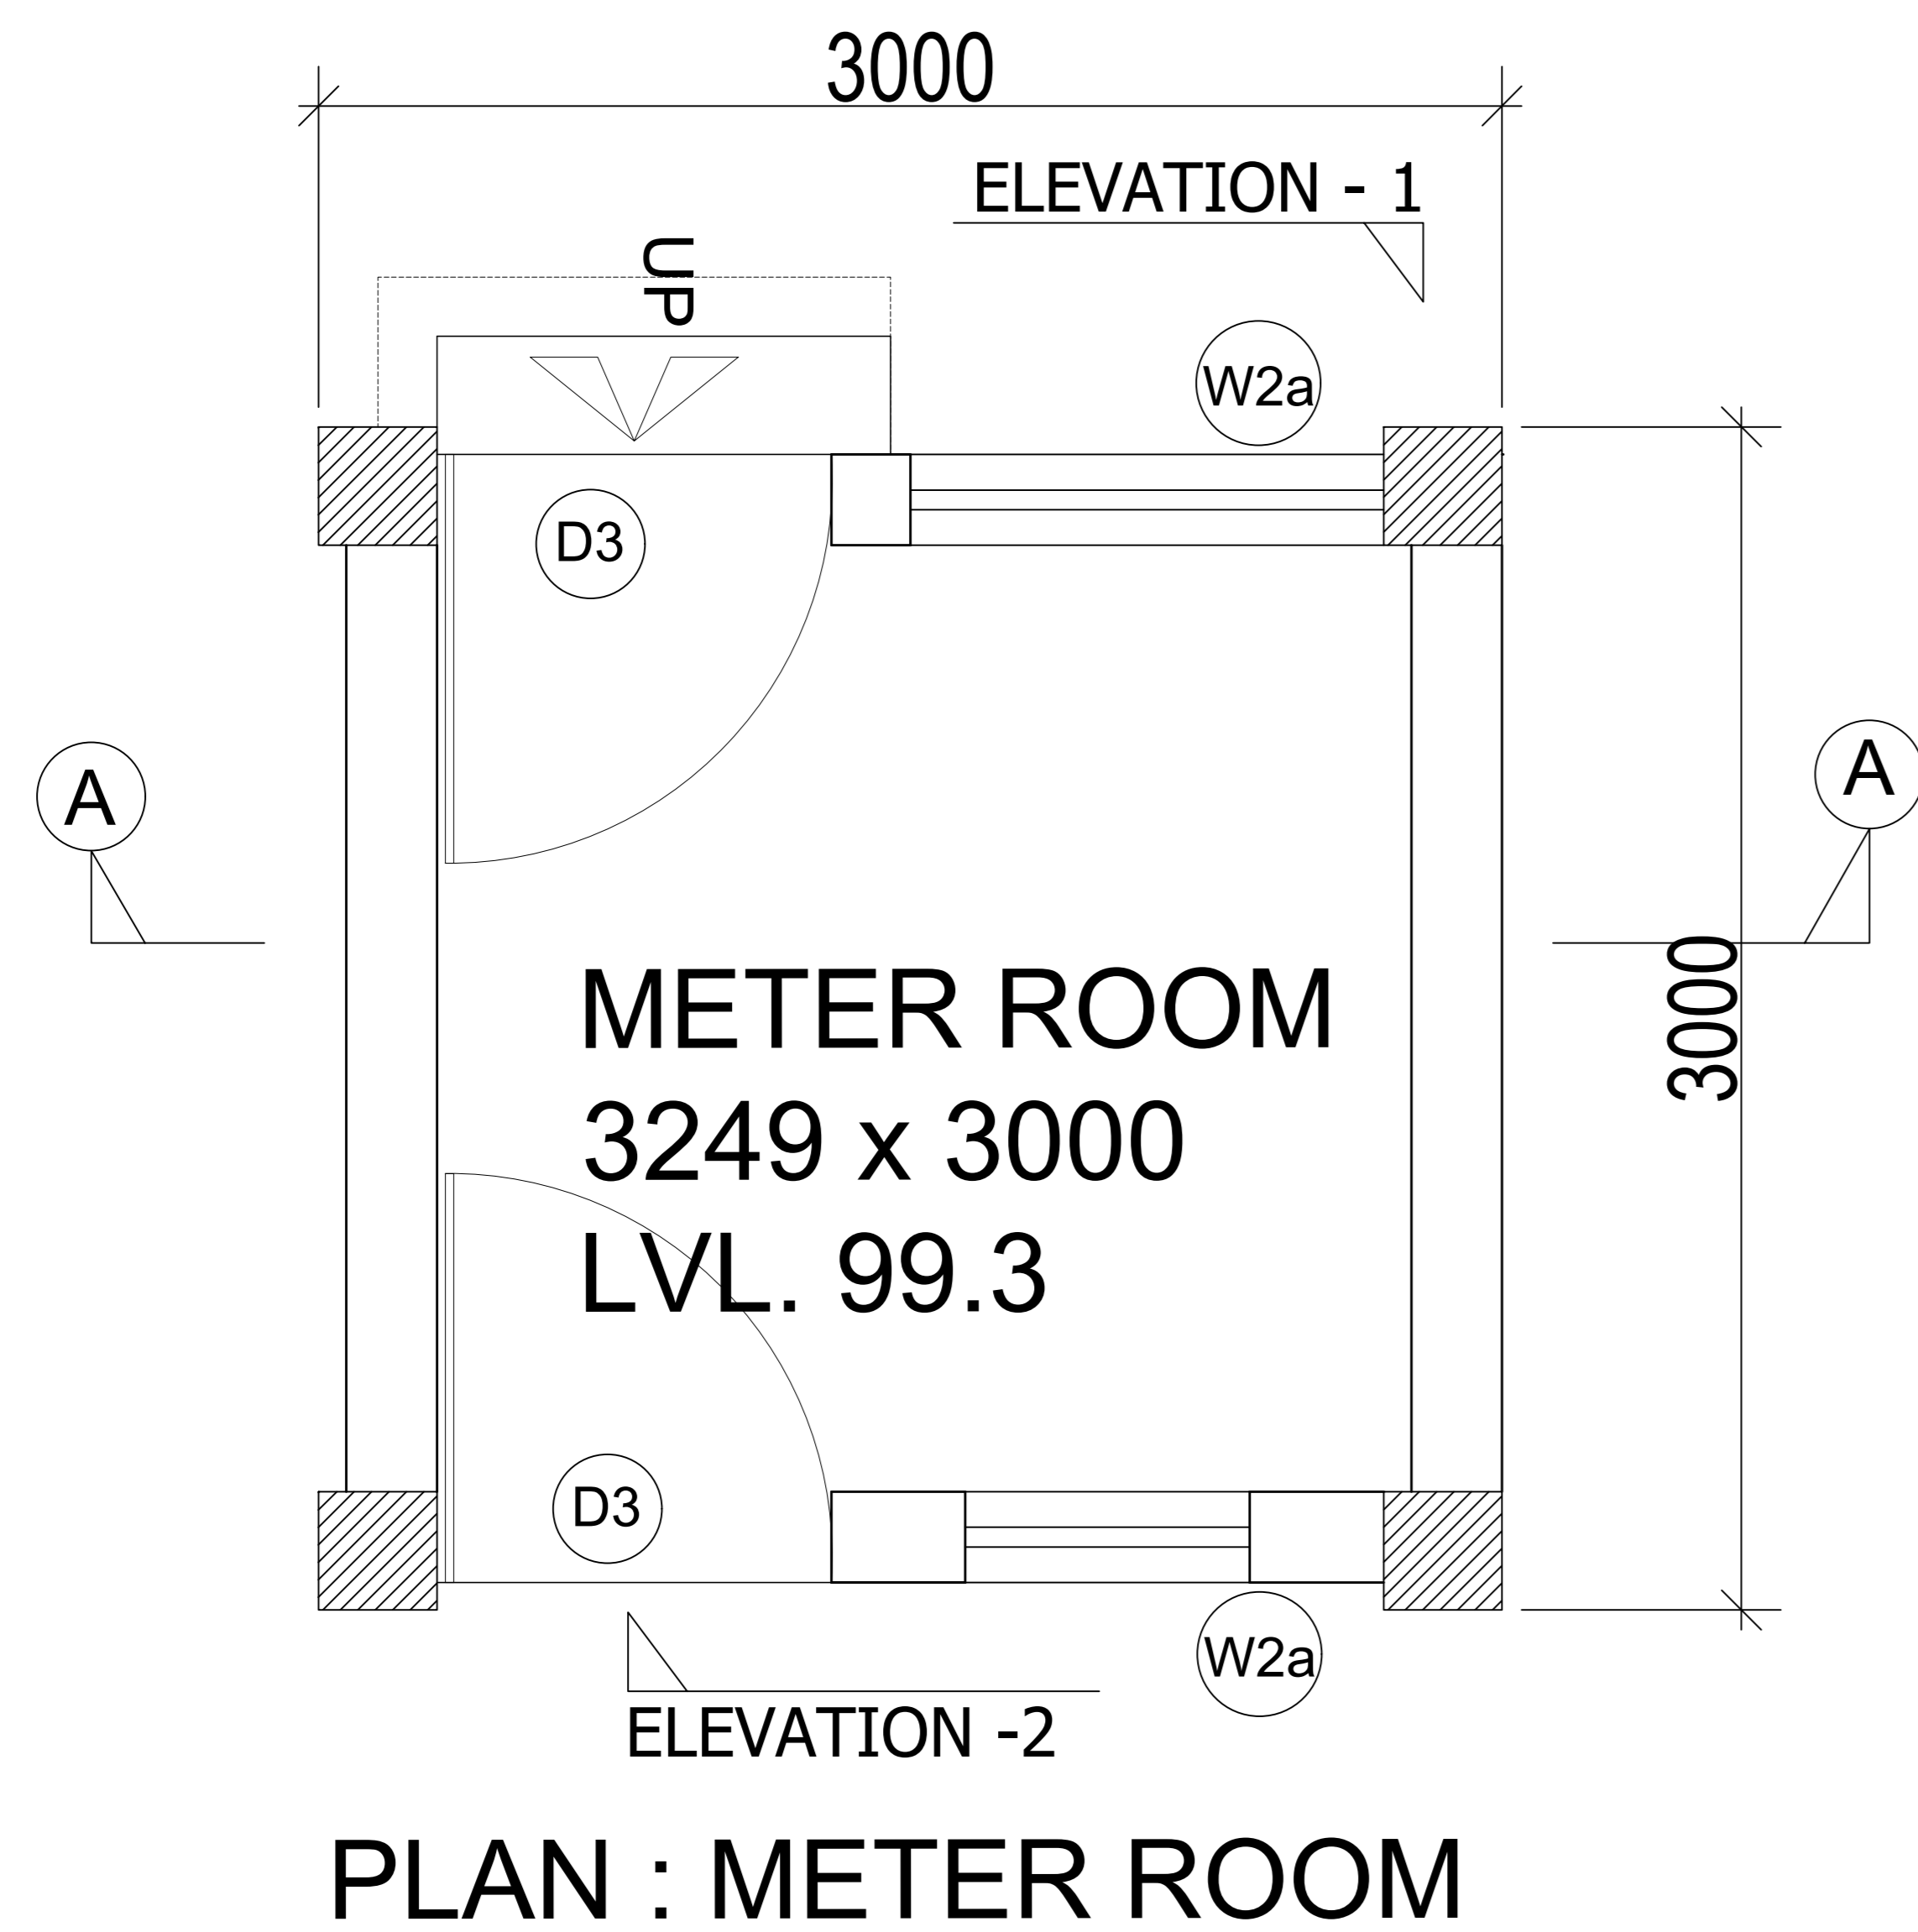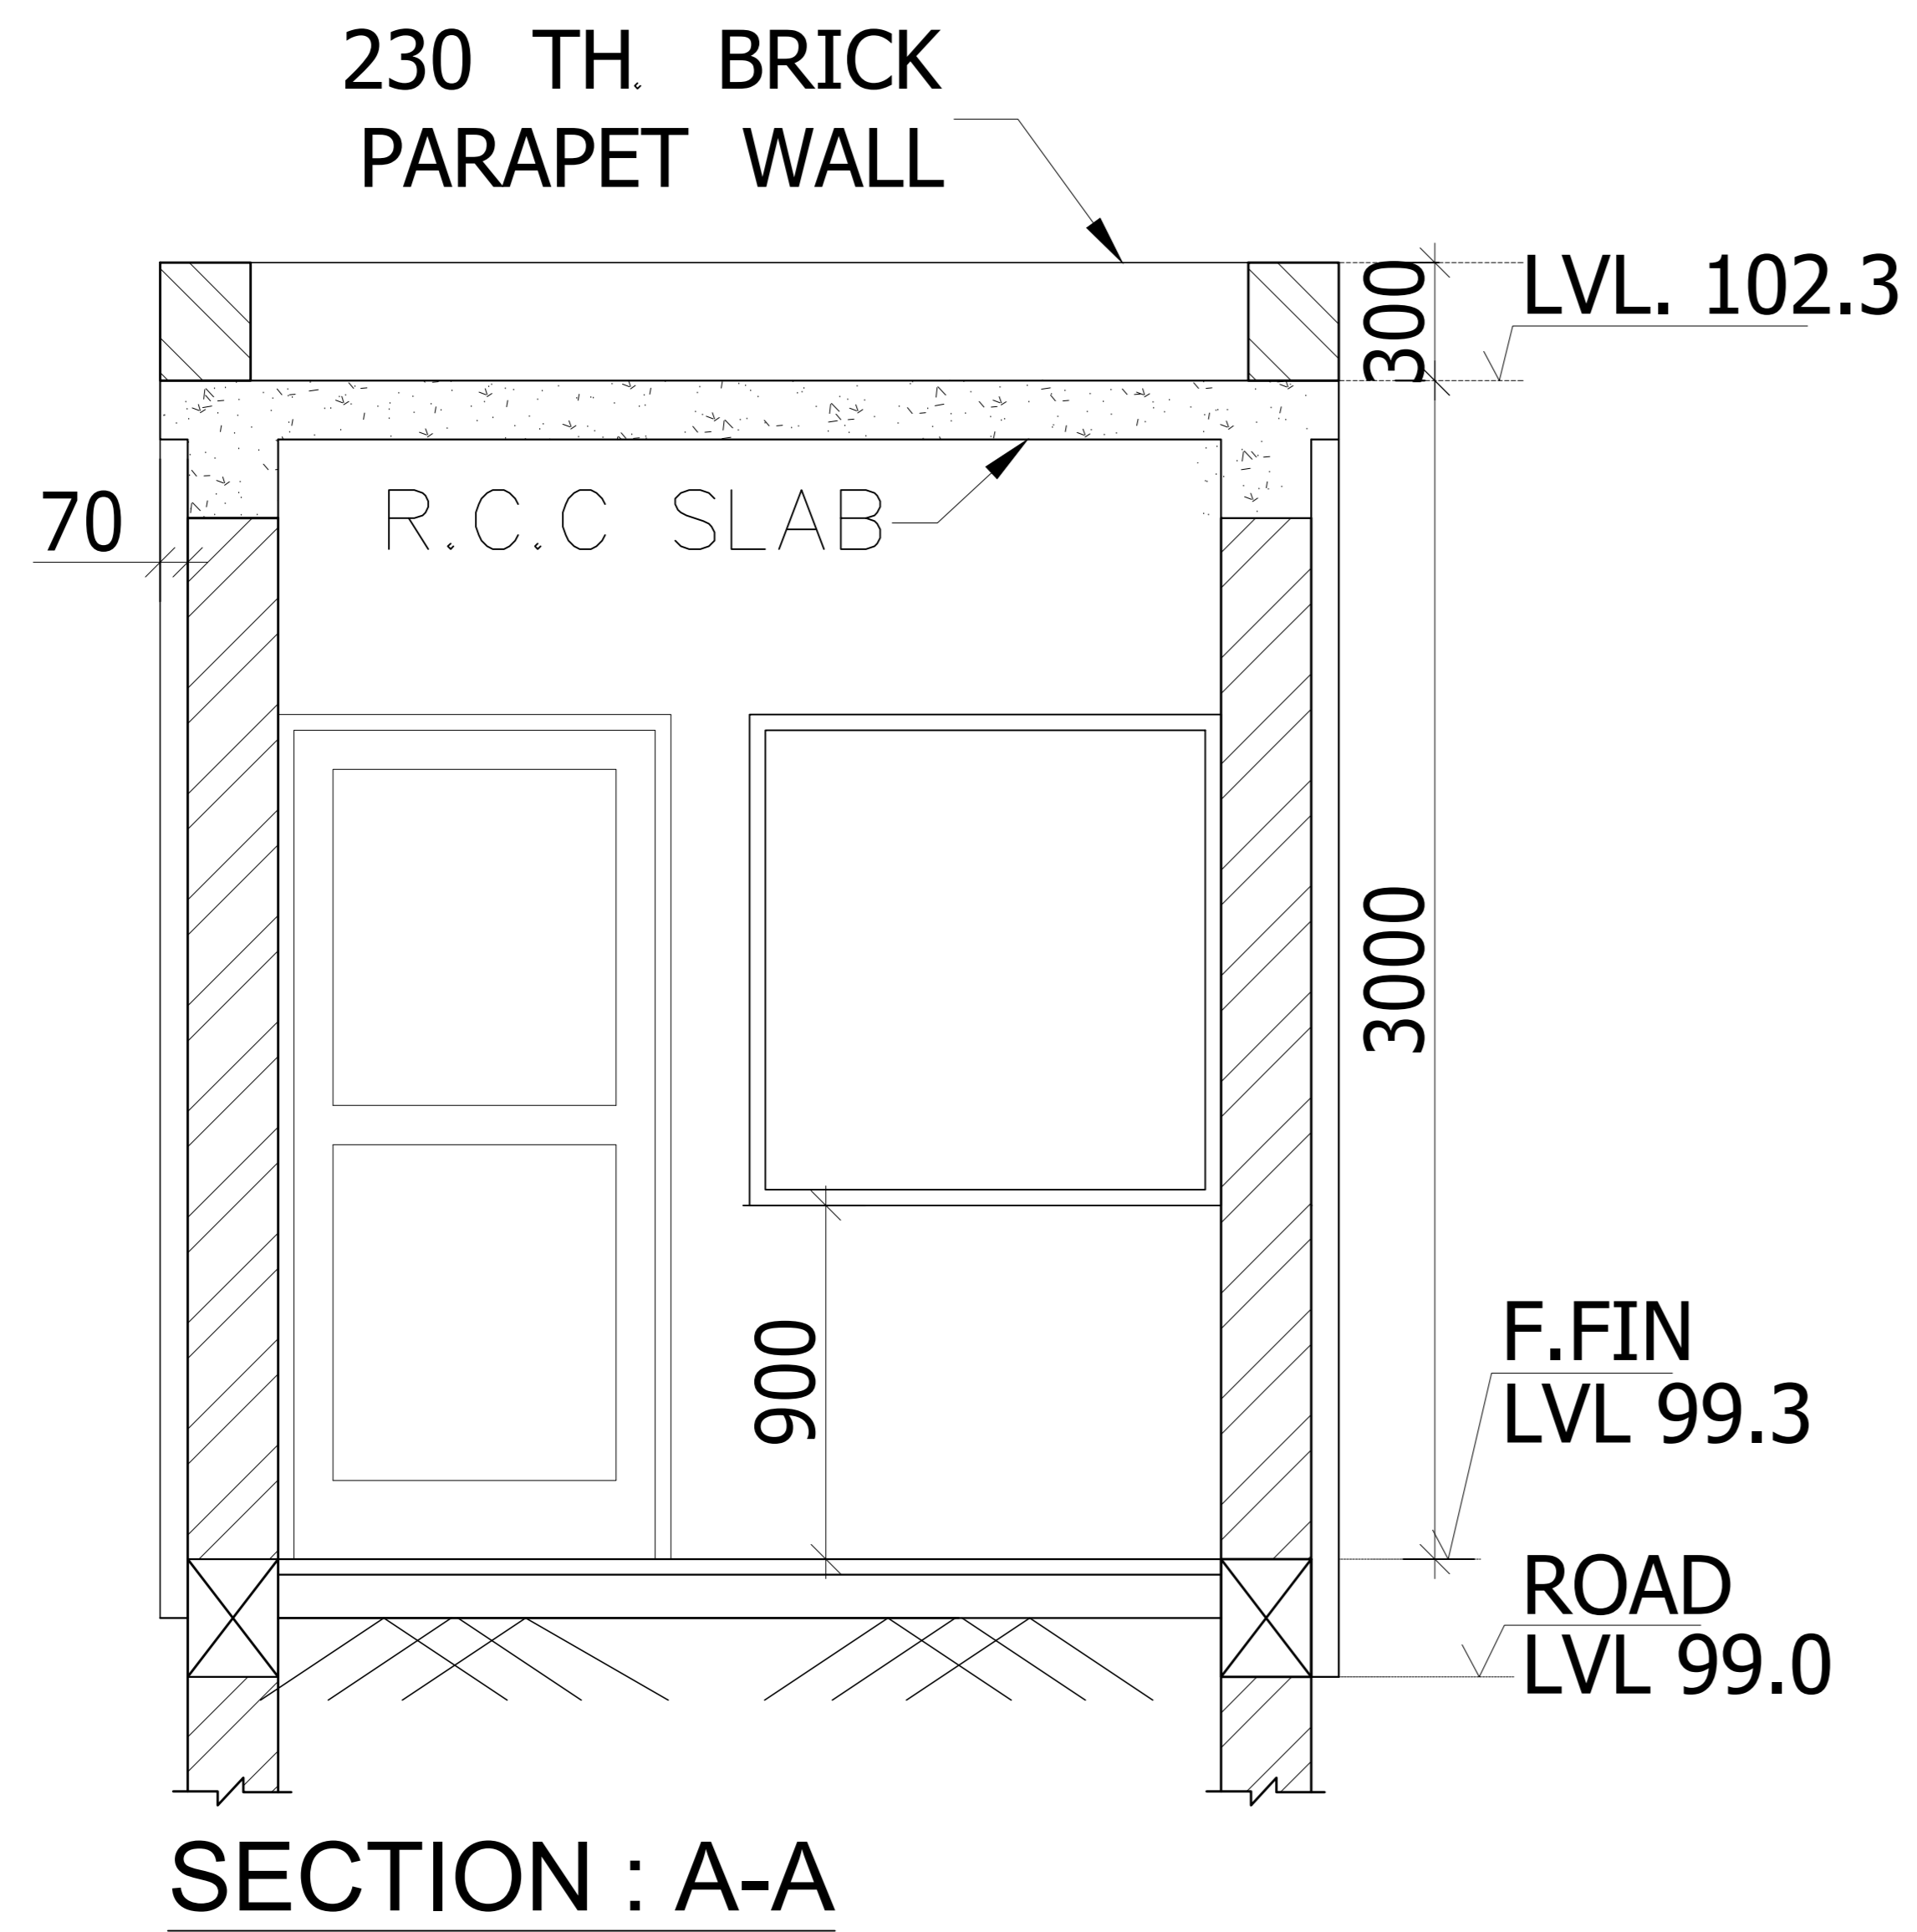


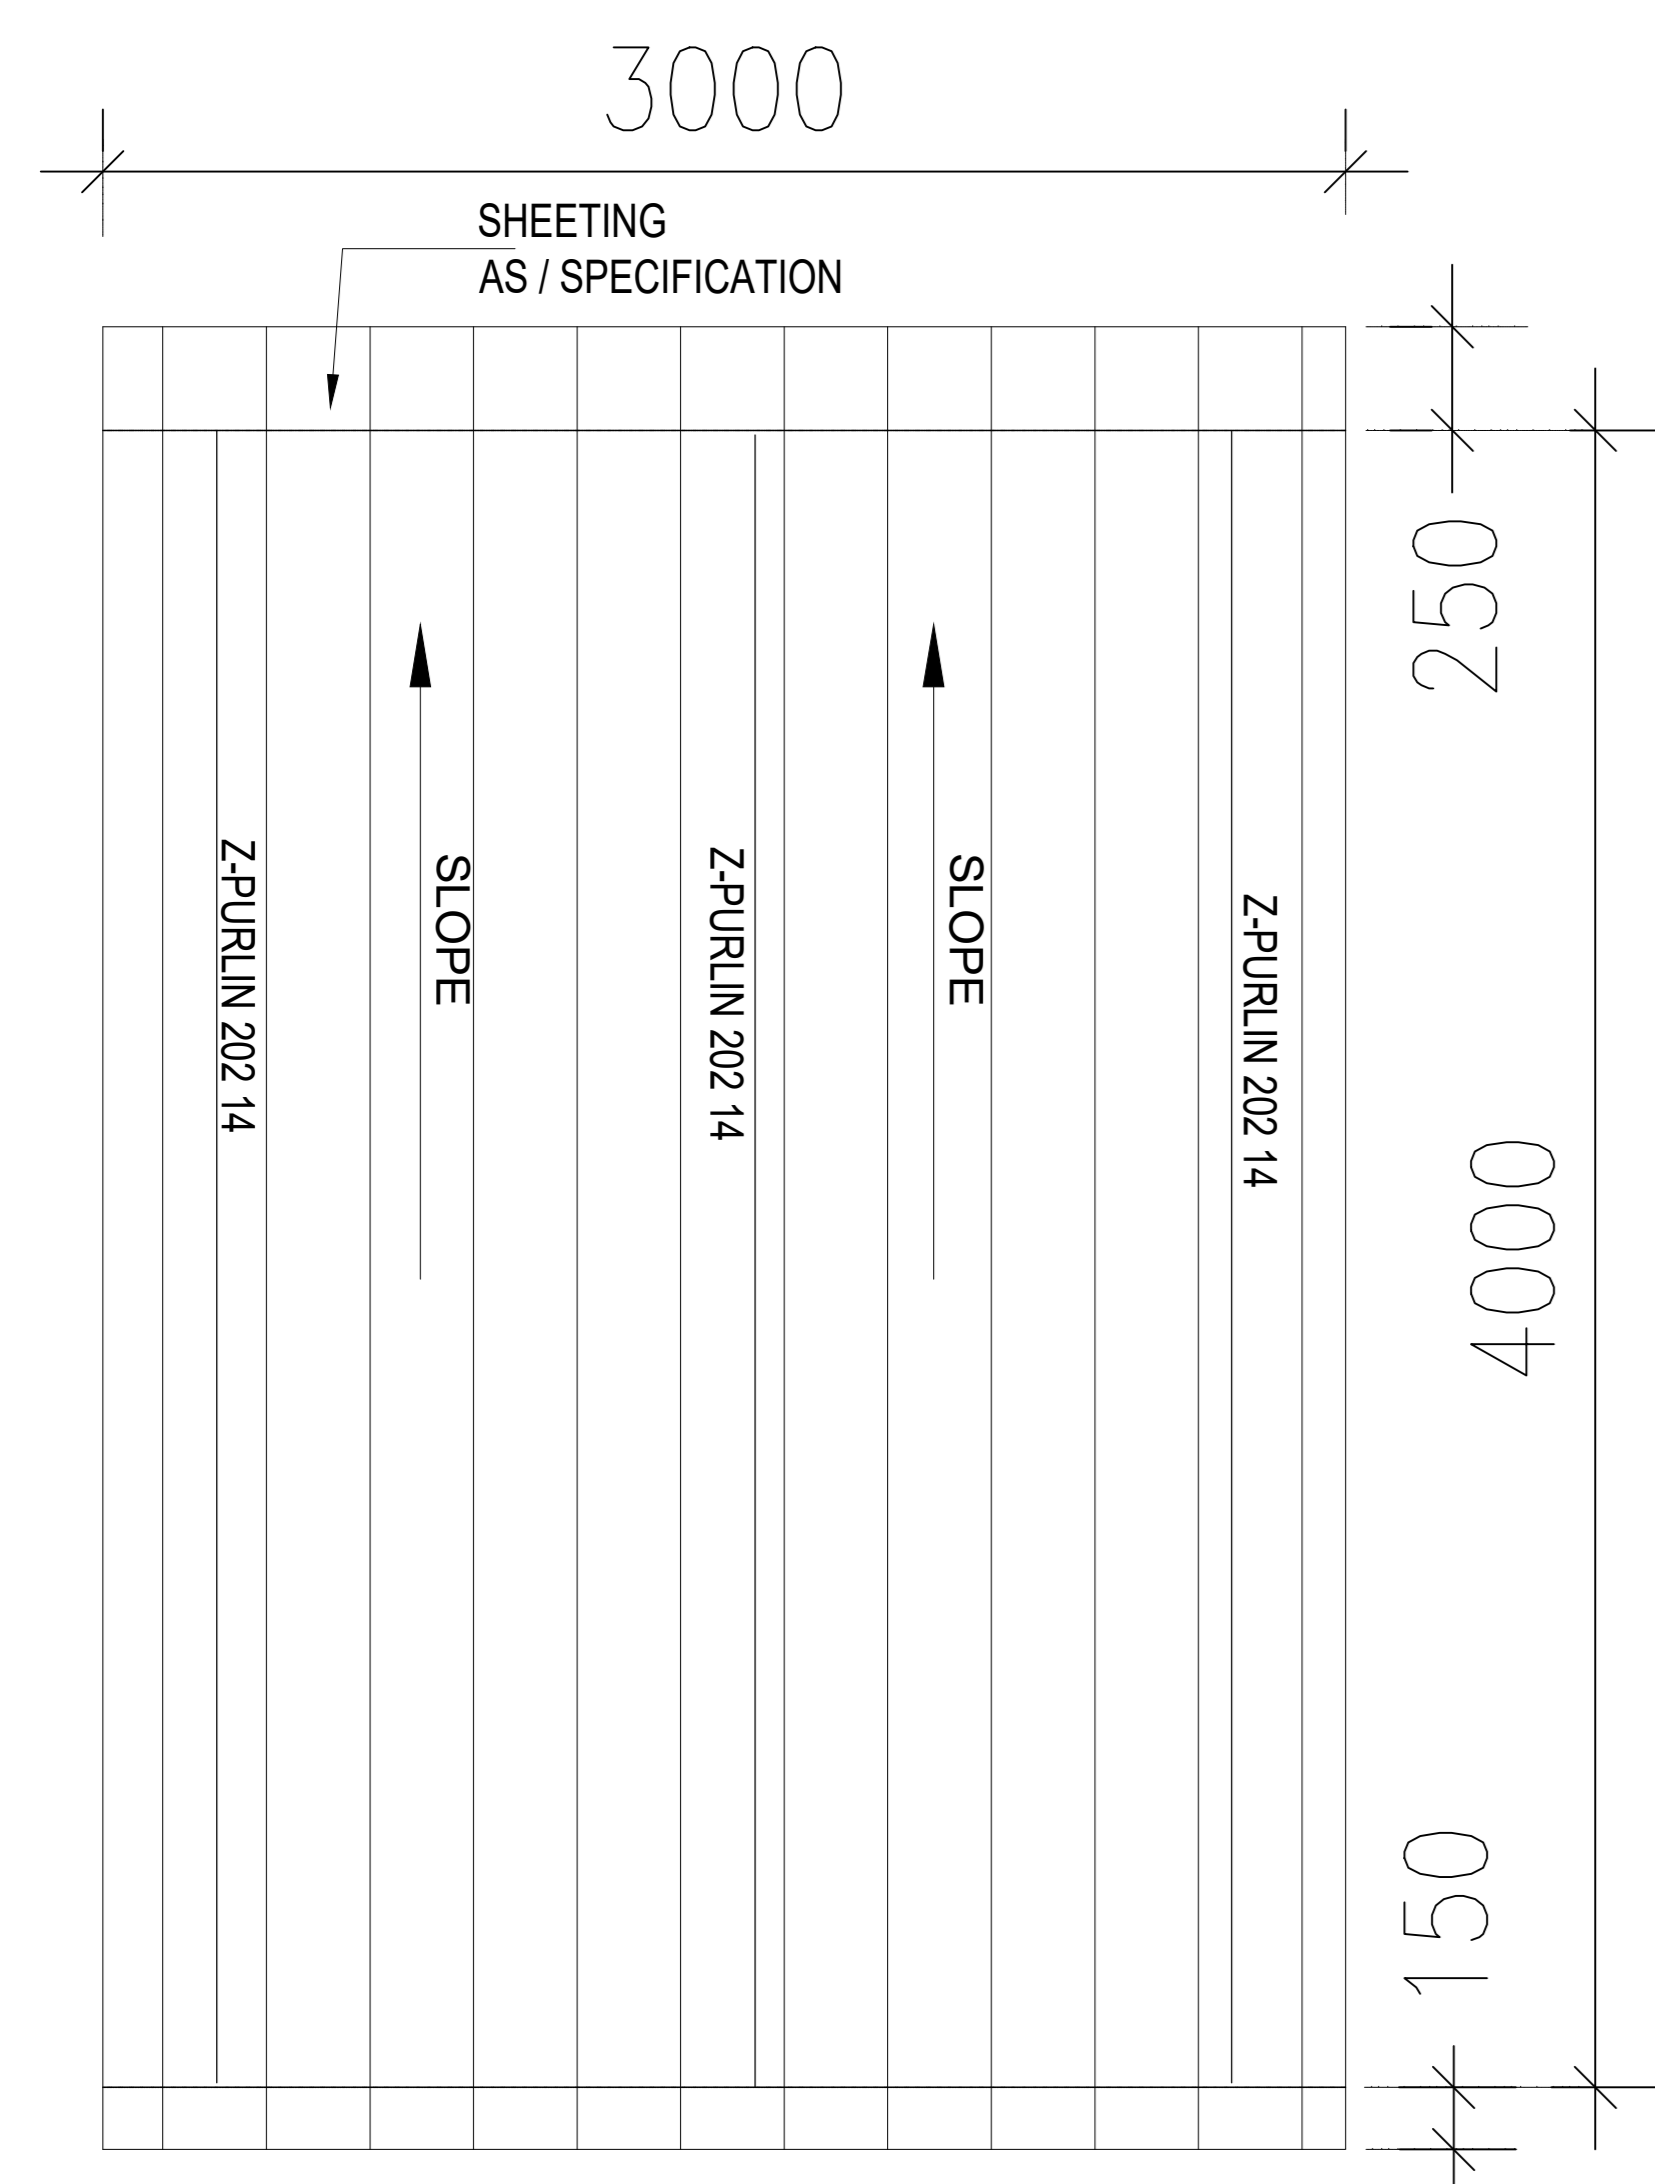


ROOF SHEETING PLAN

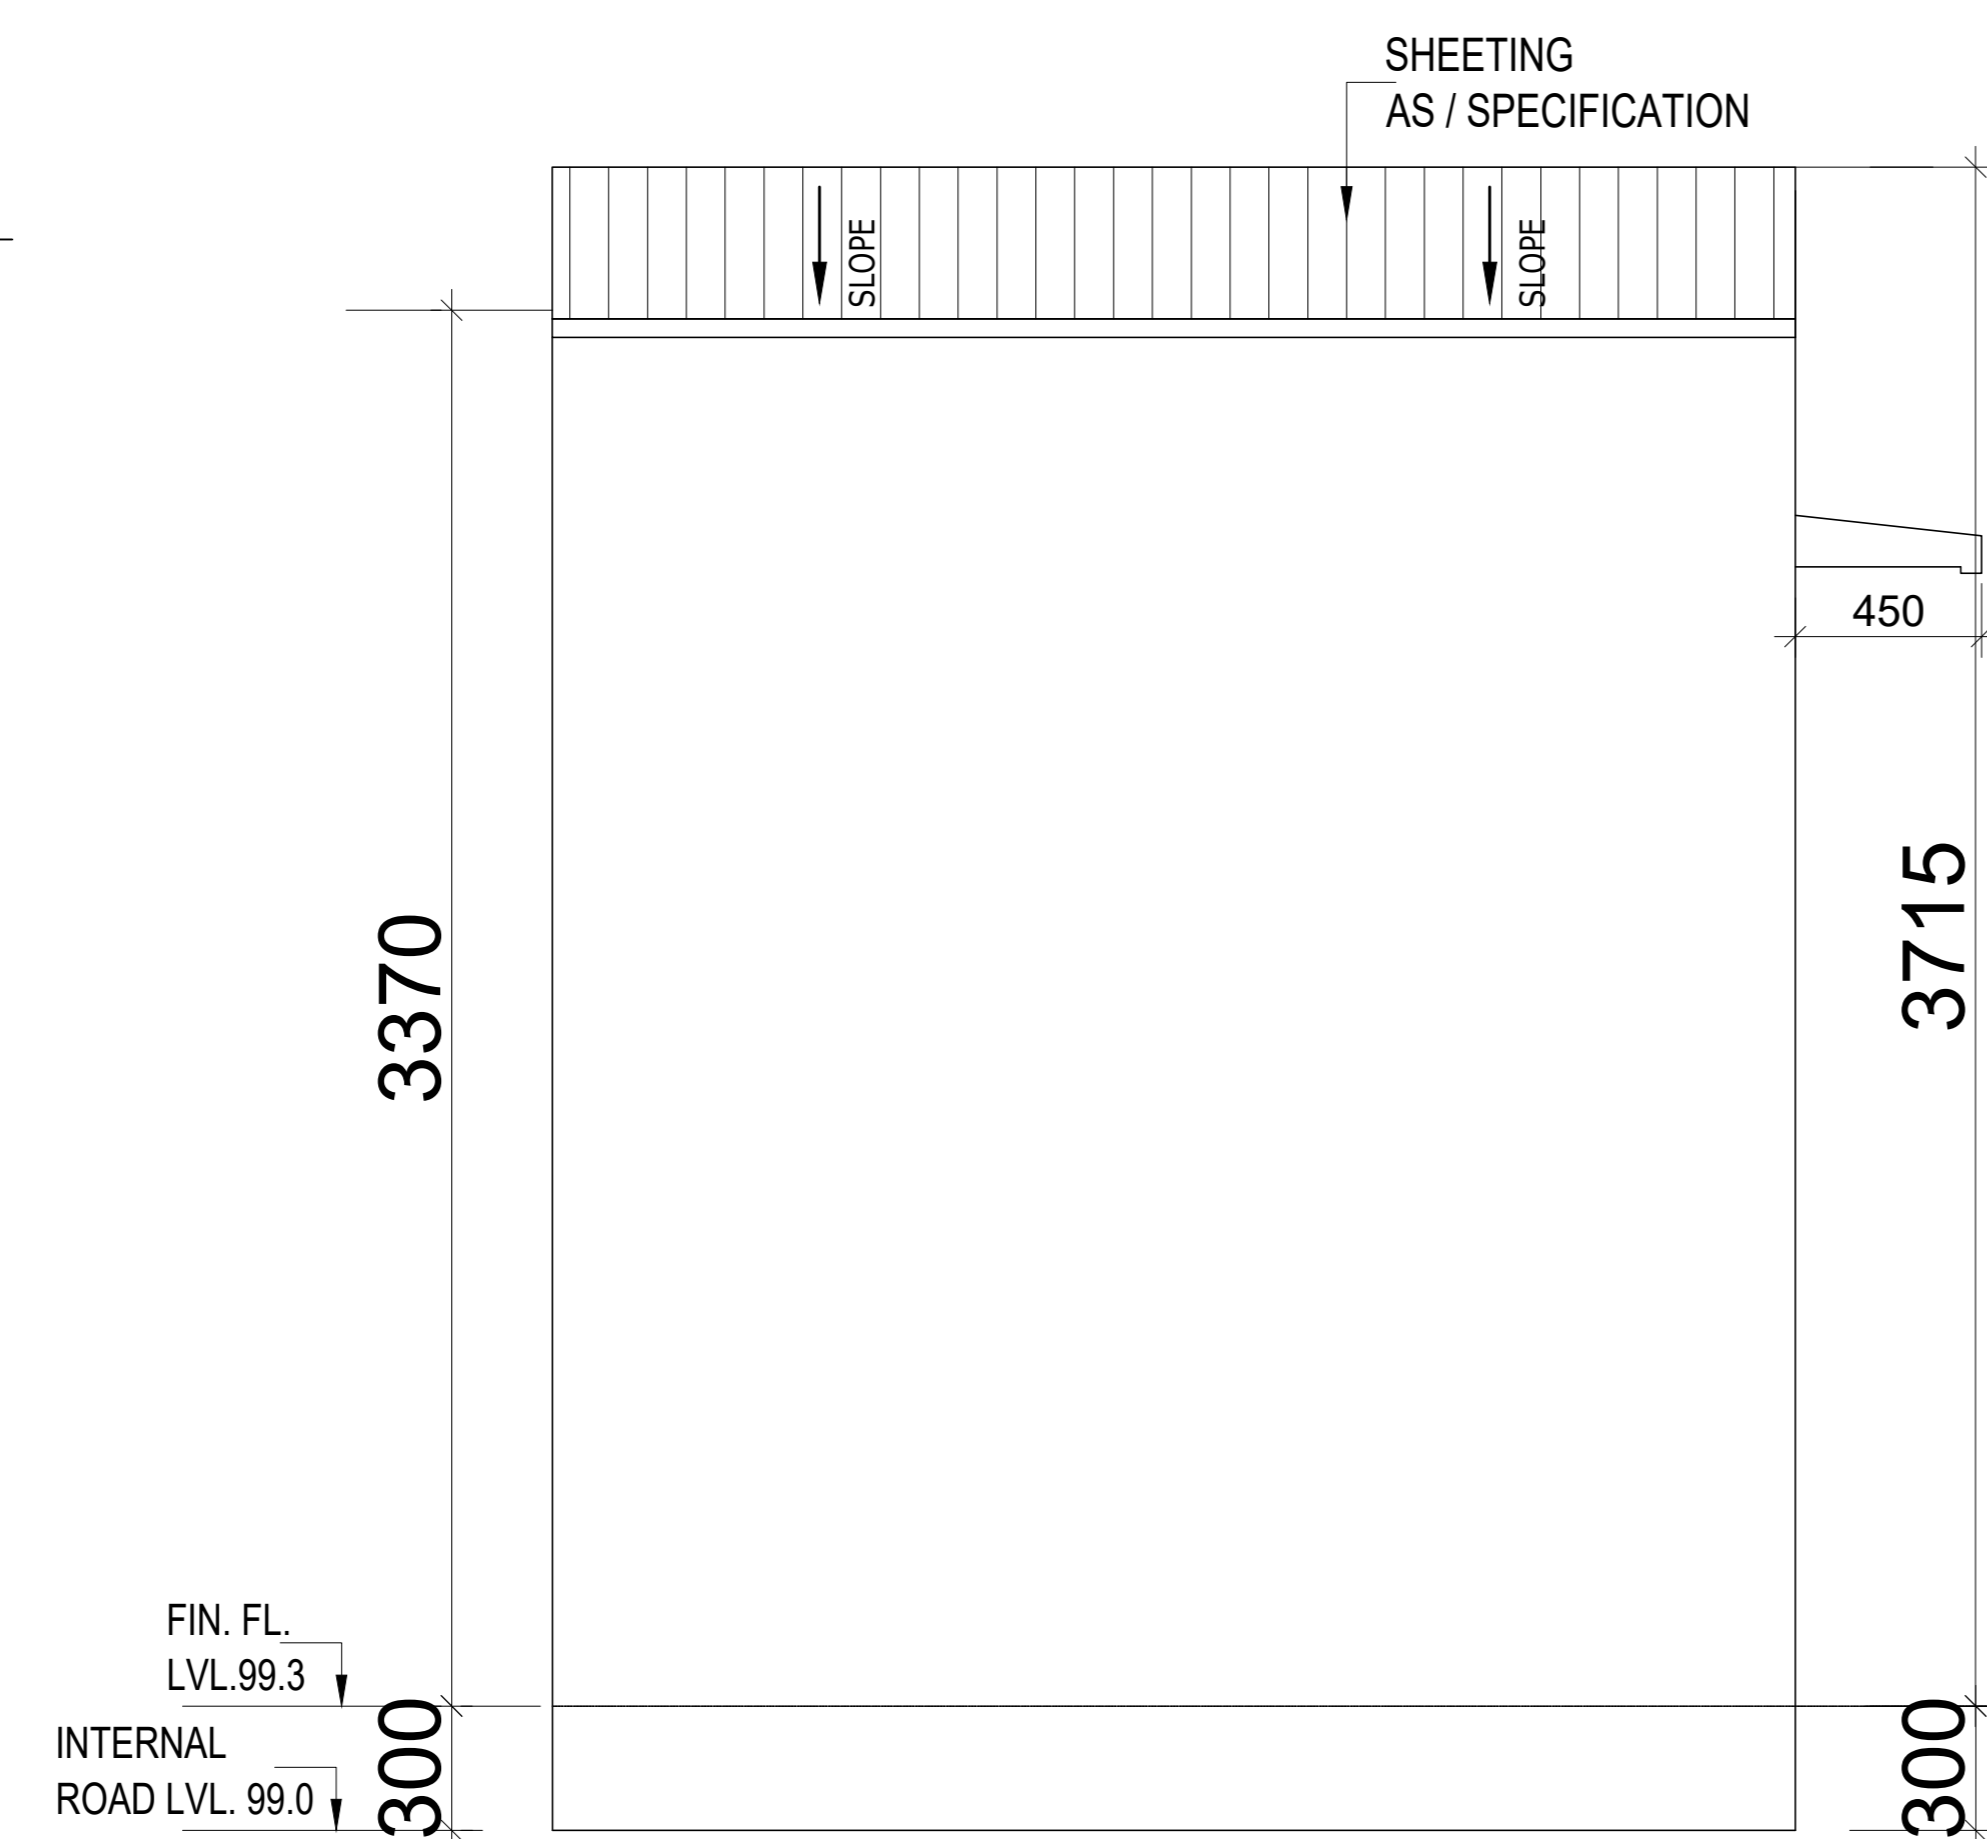


ELEVATION AT - 2

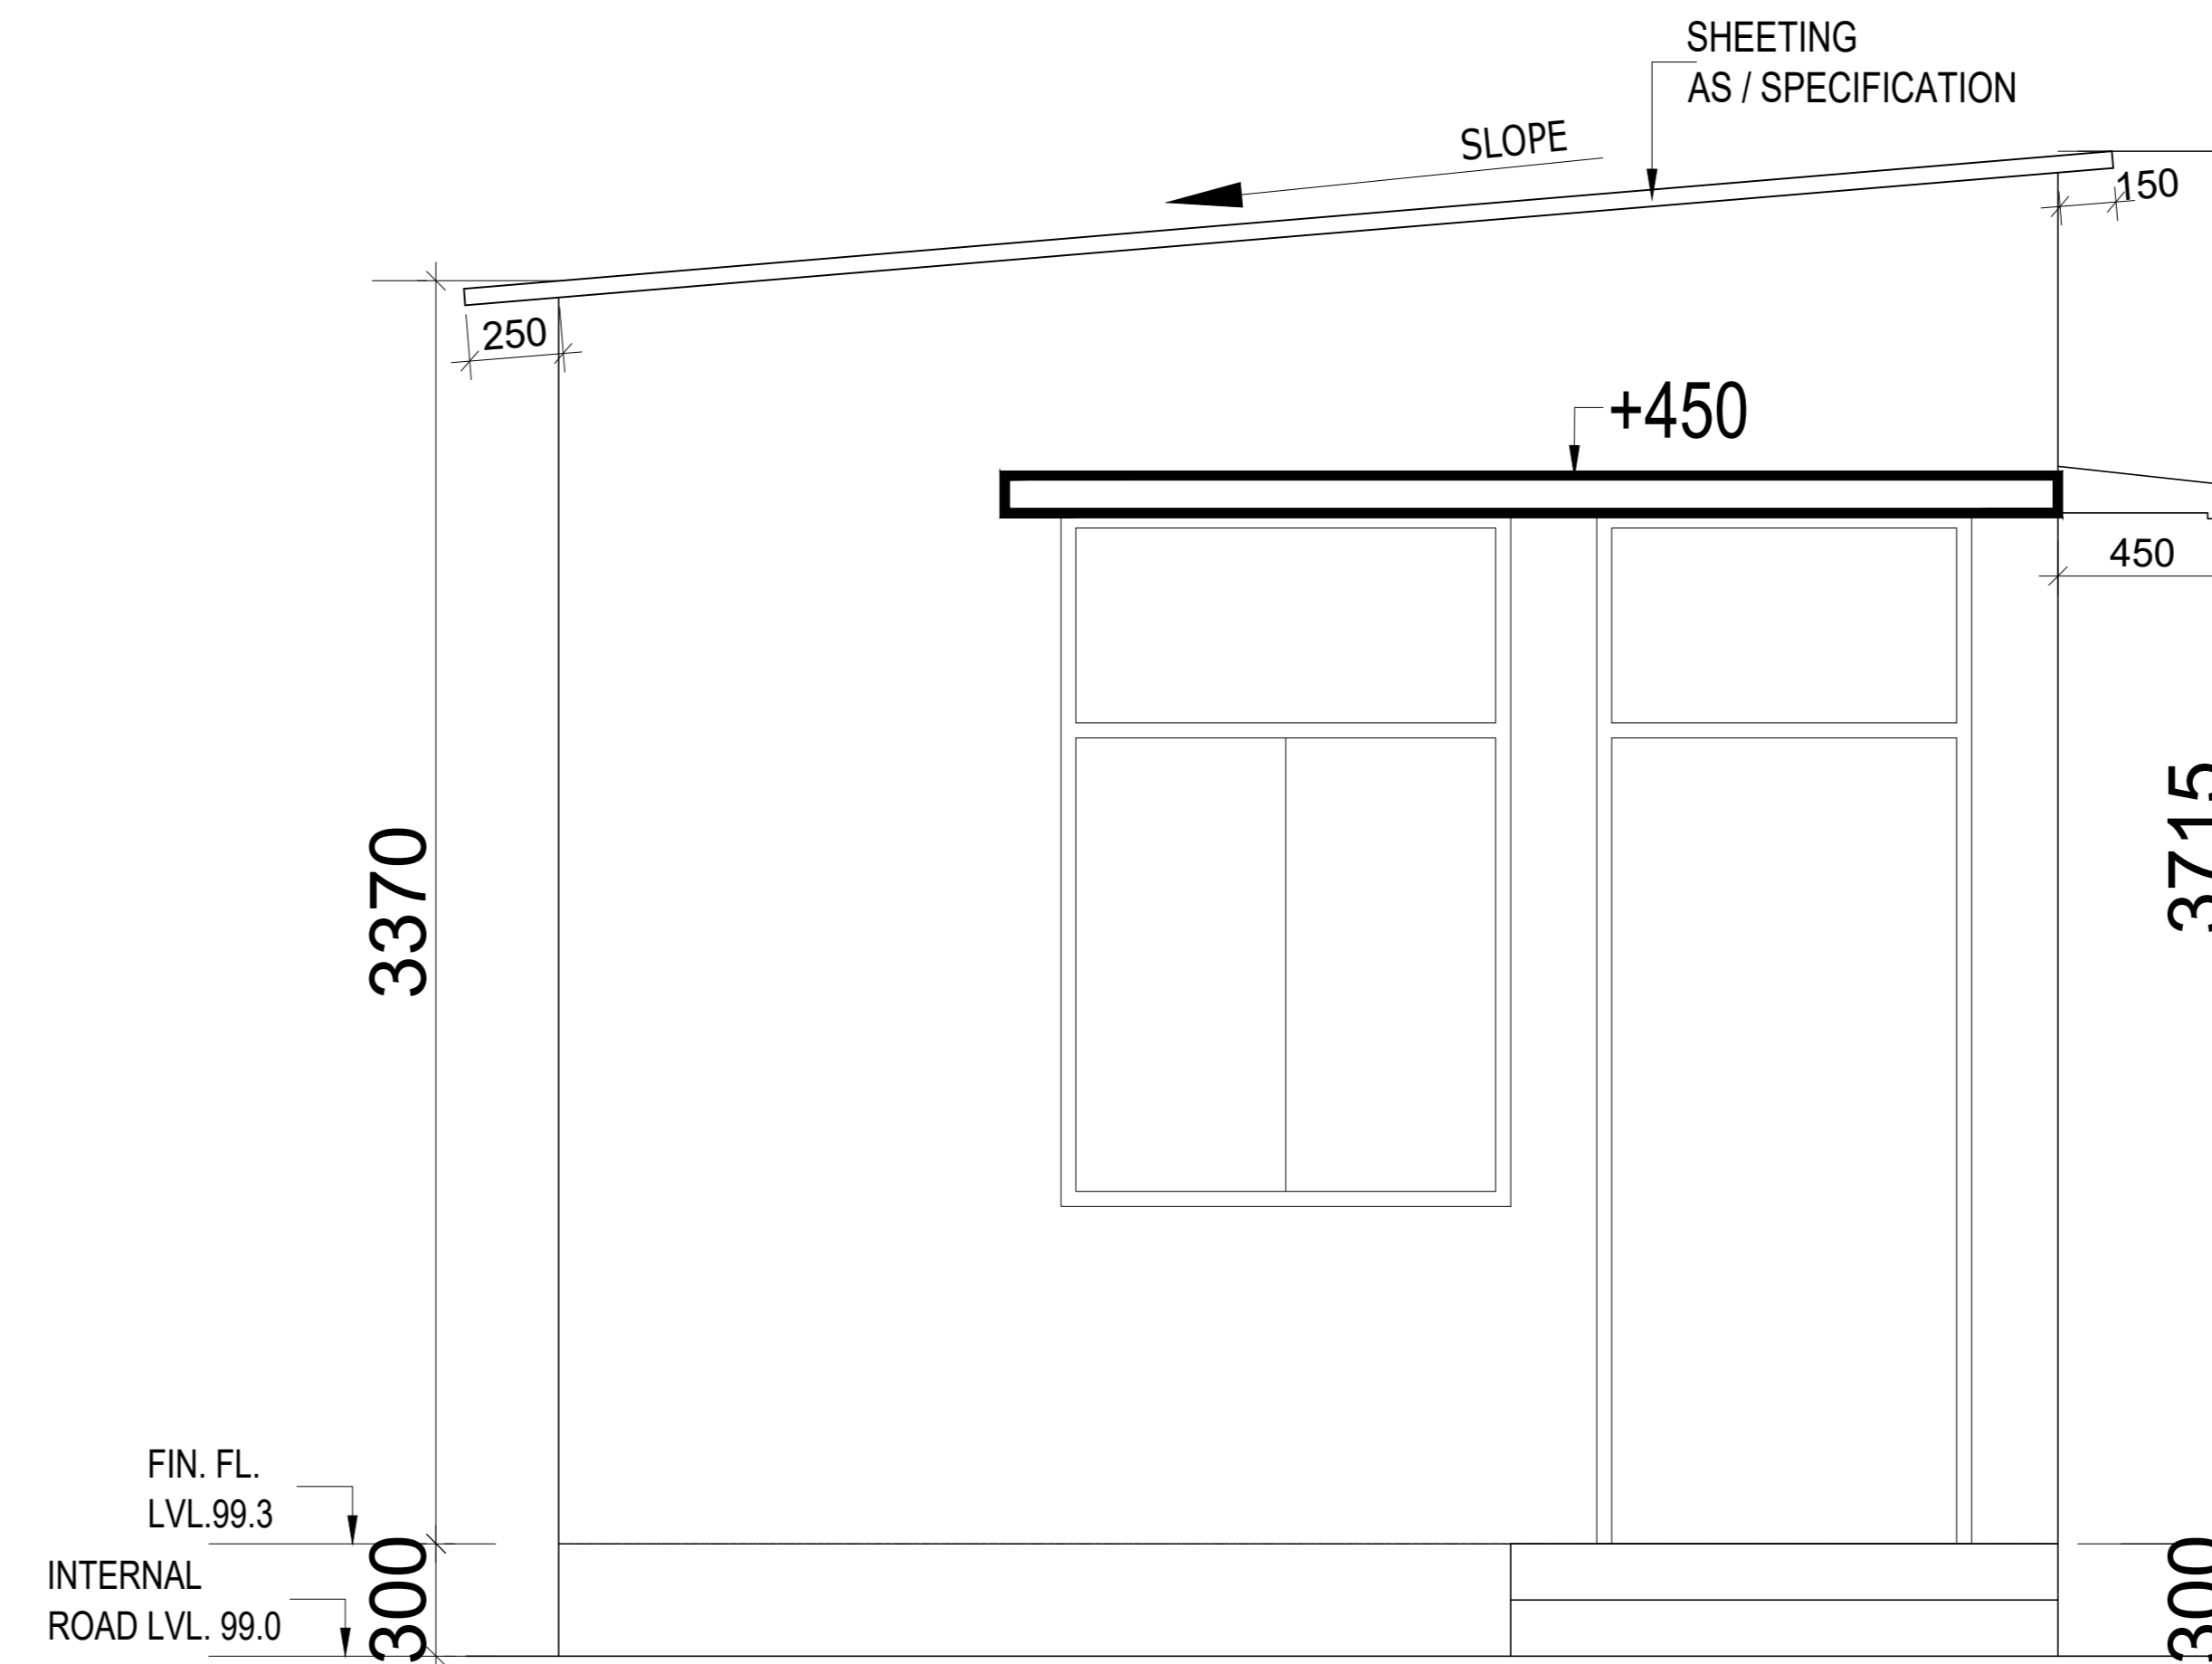


ELEVATION AT - 1

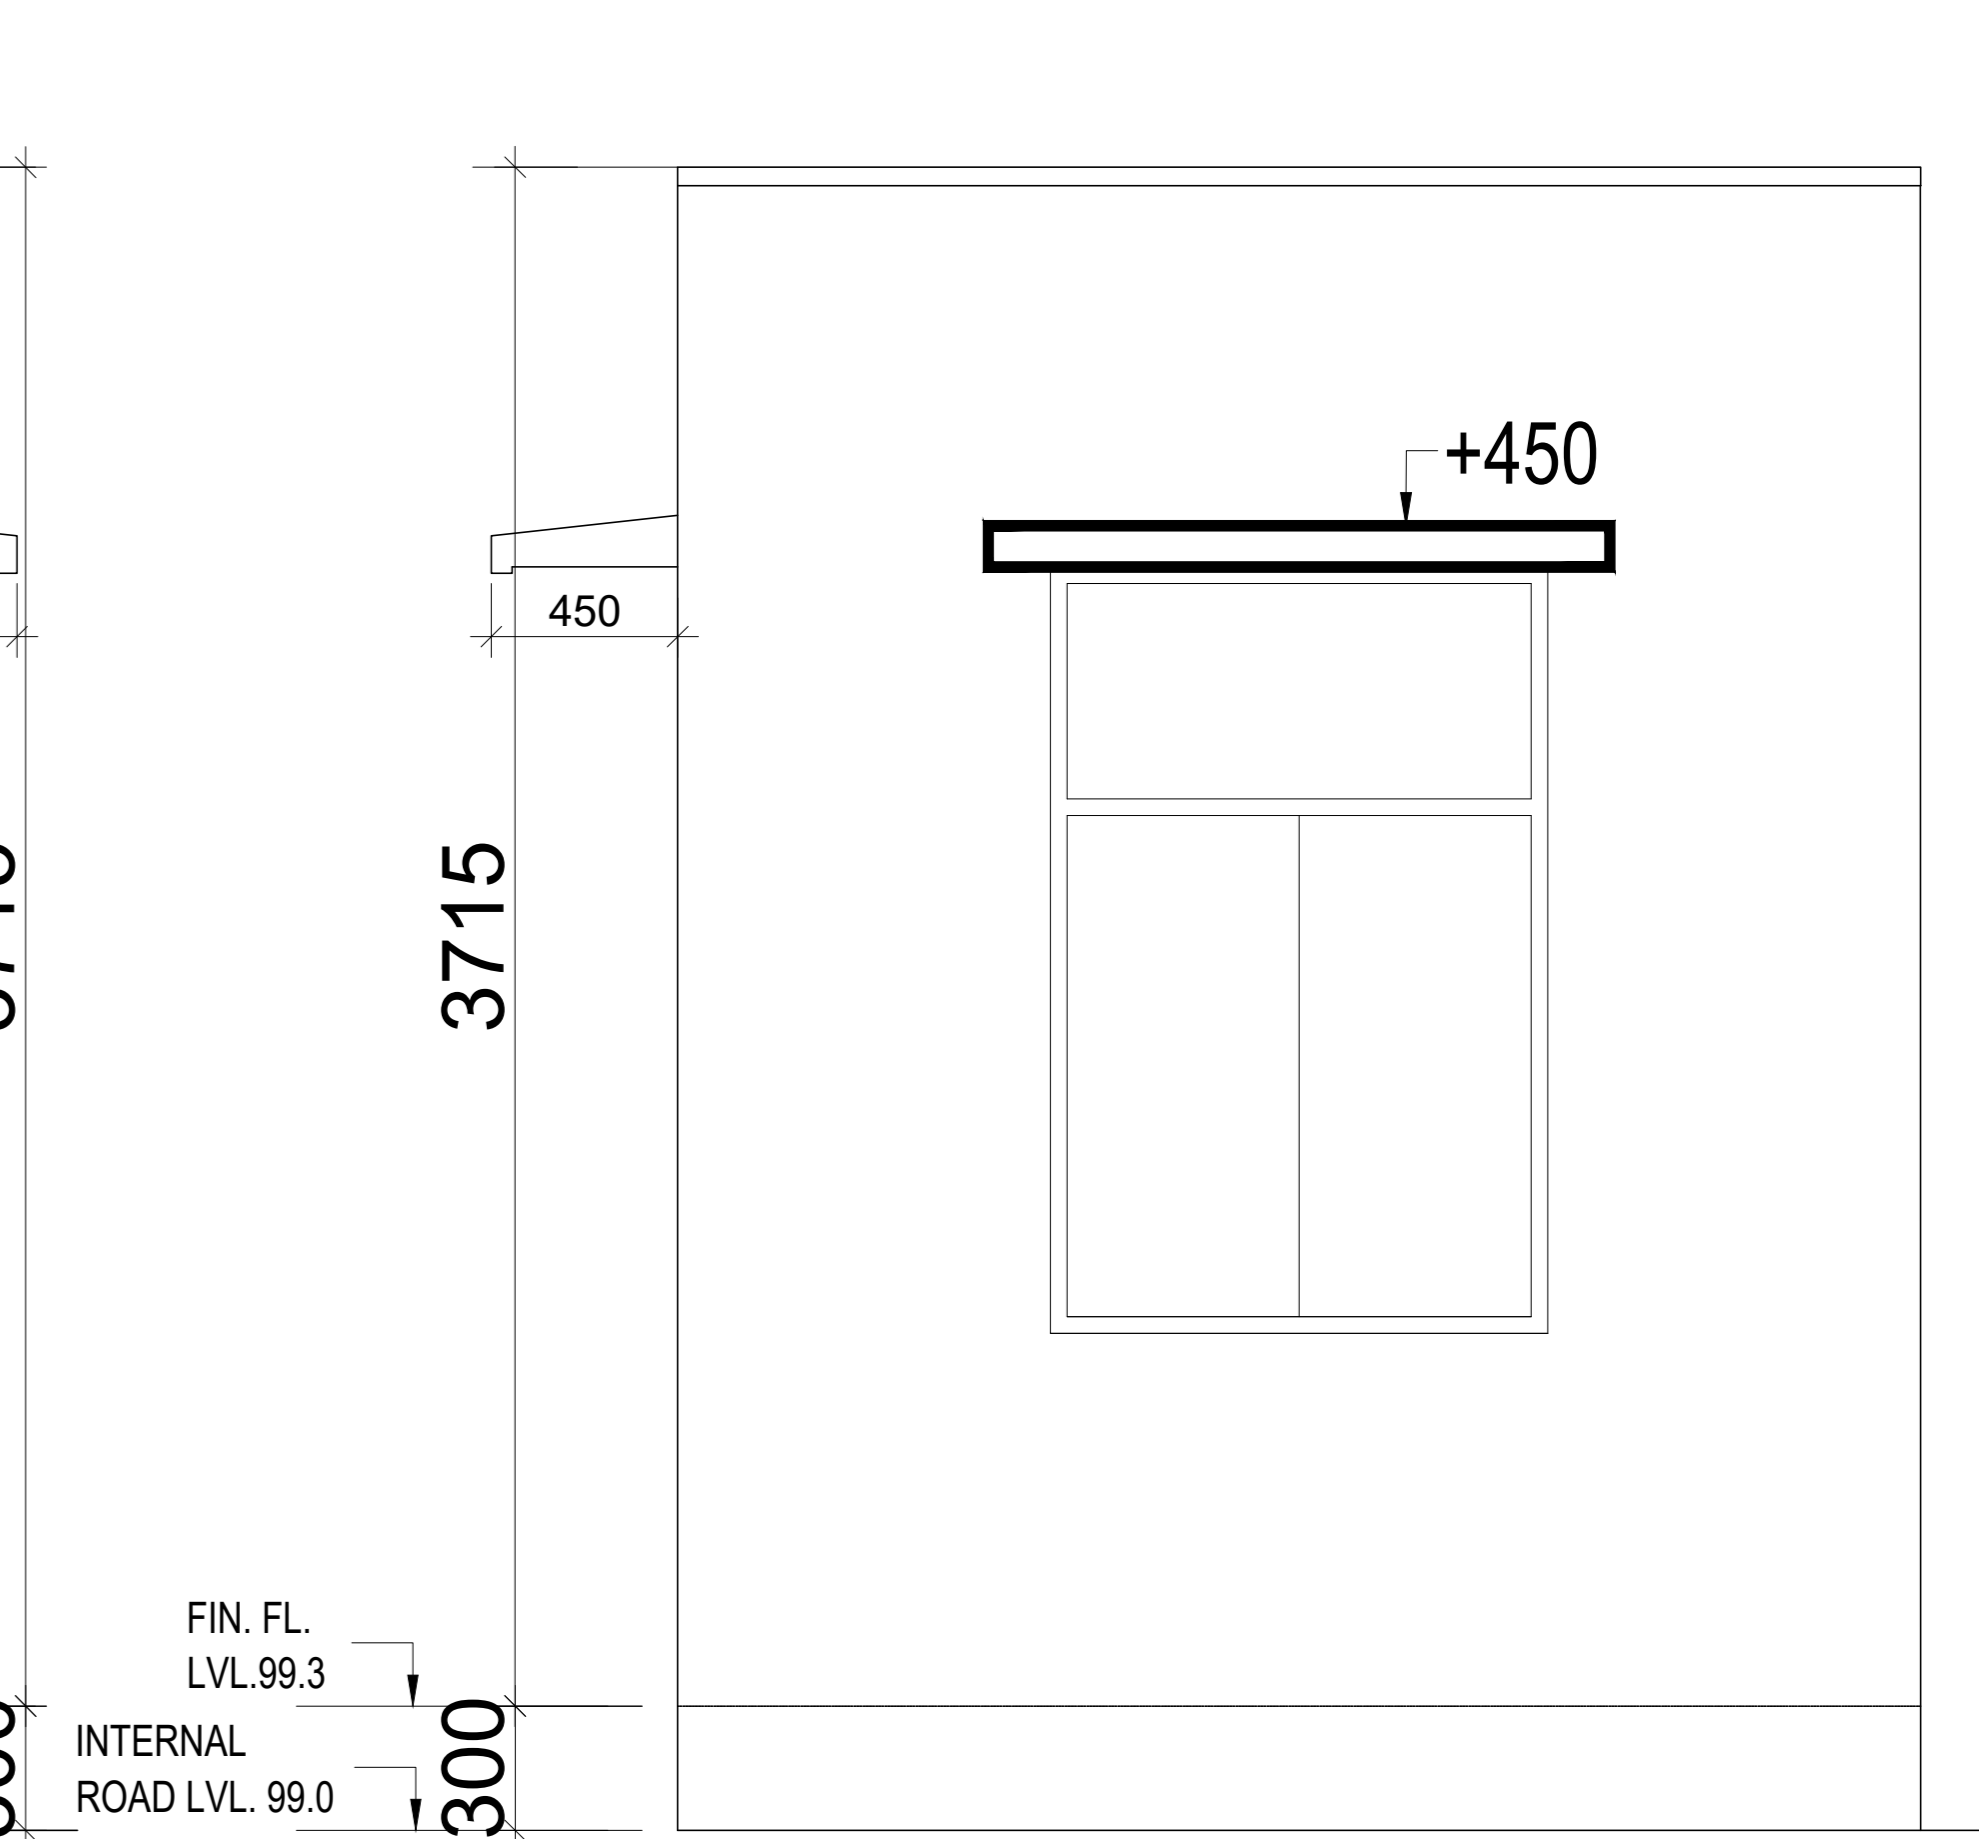


ELEVATION AT - 4

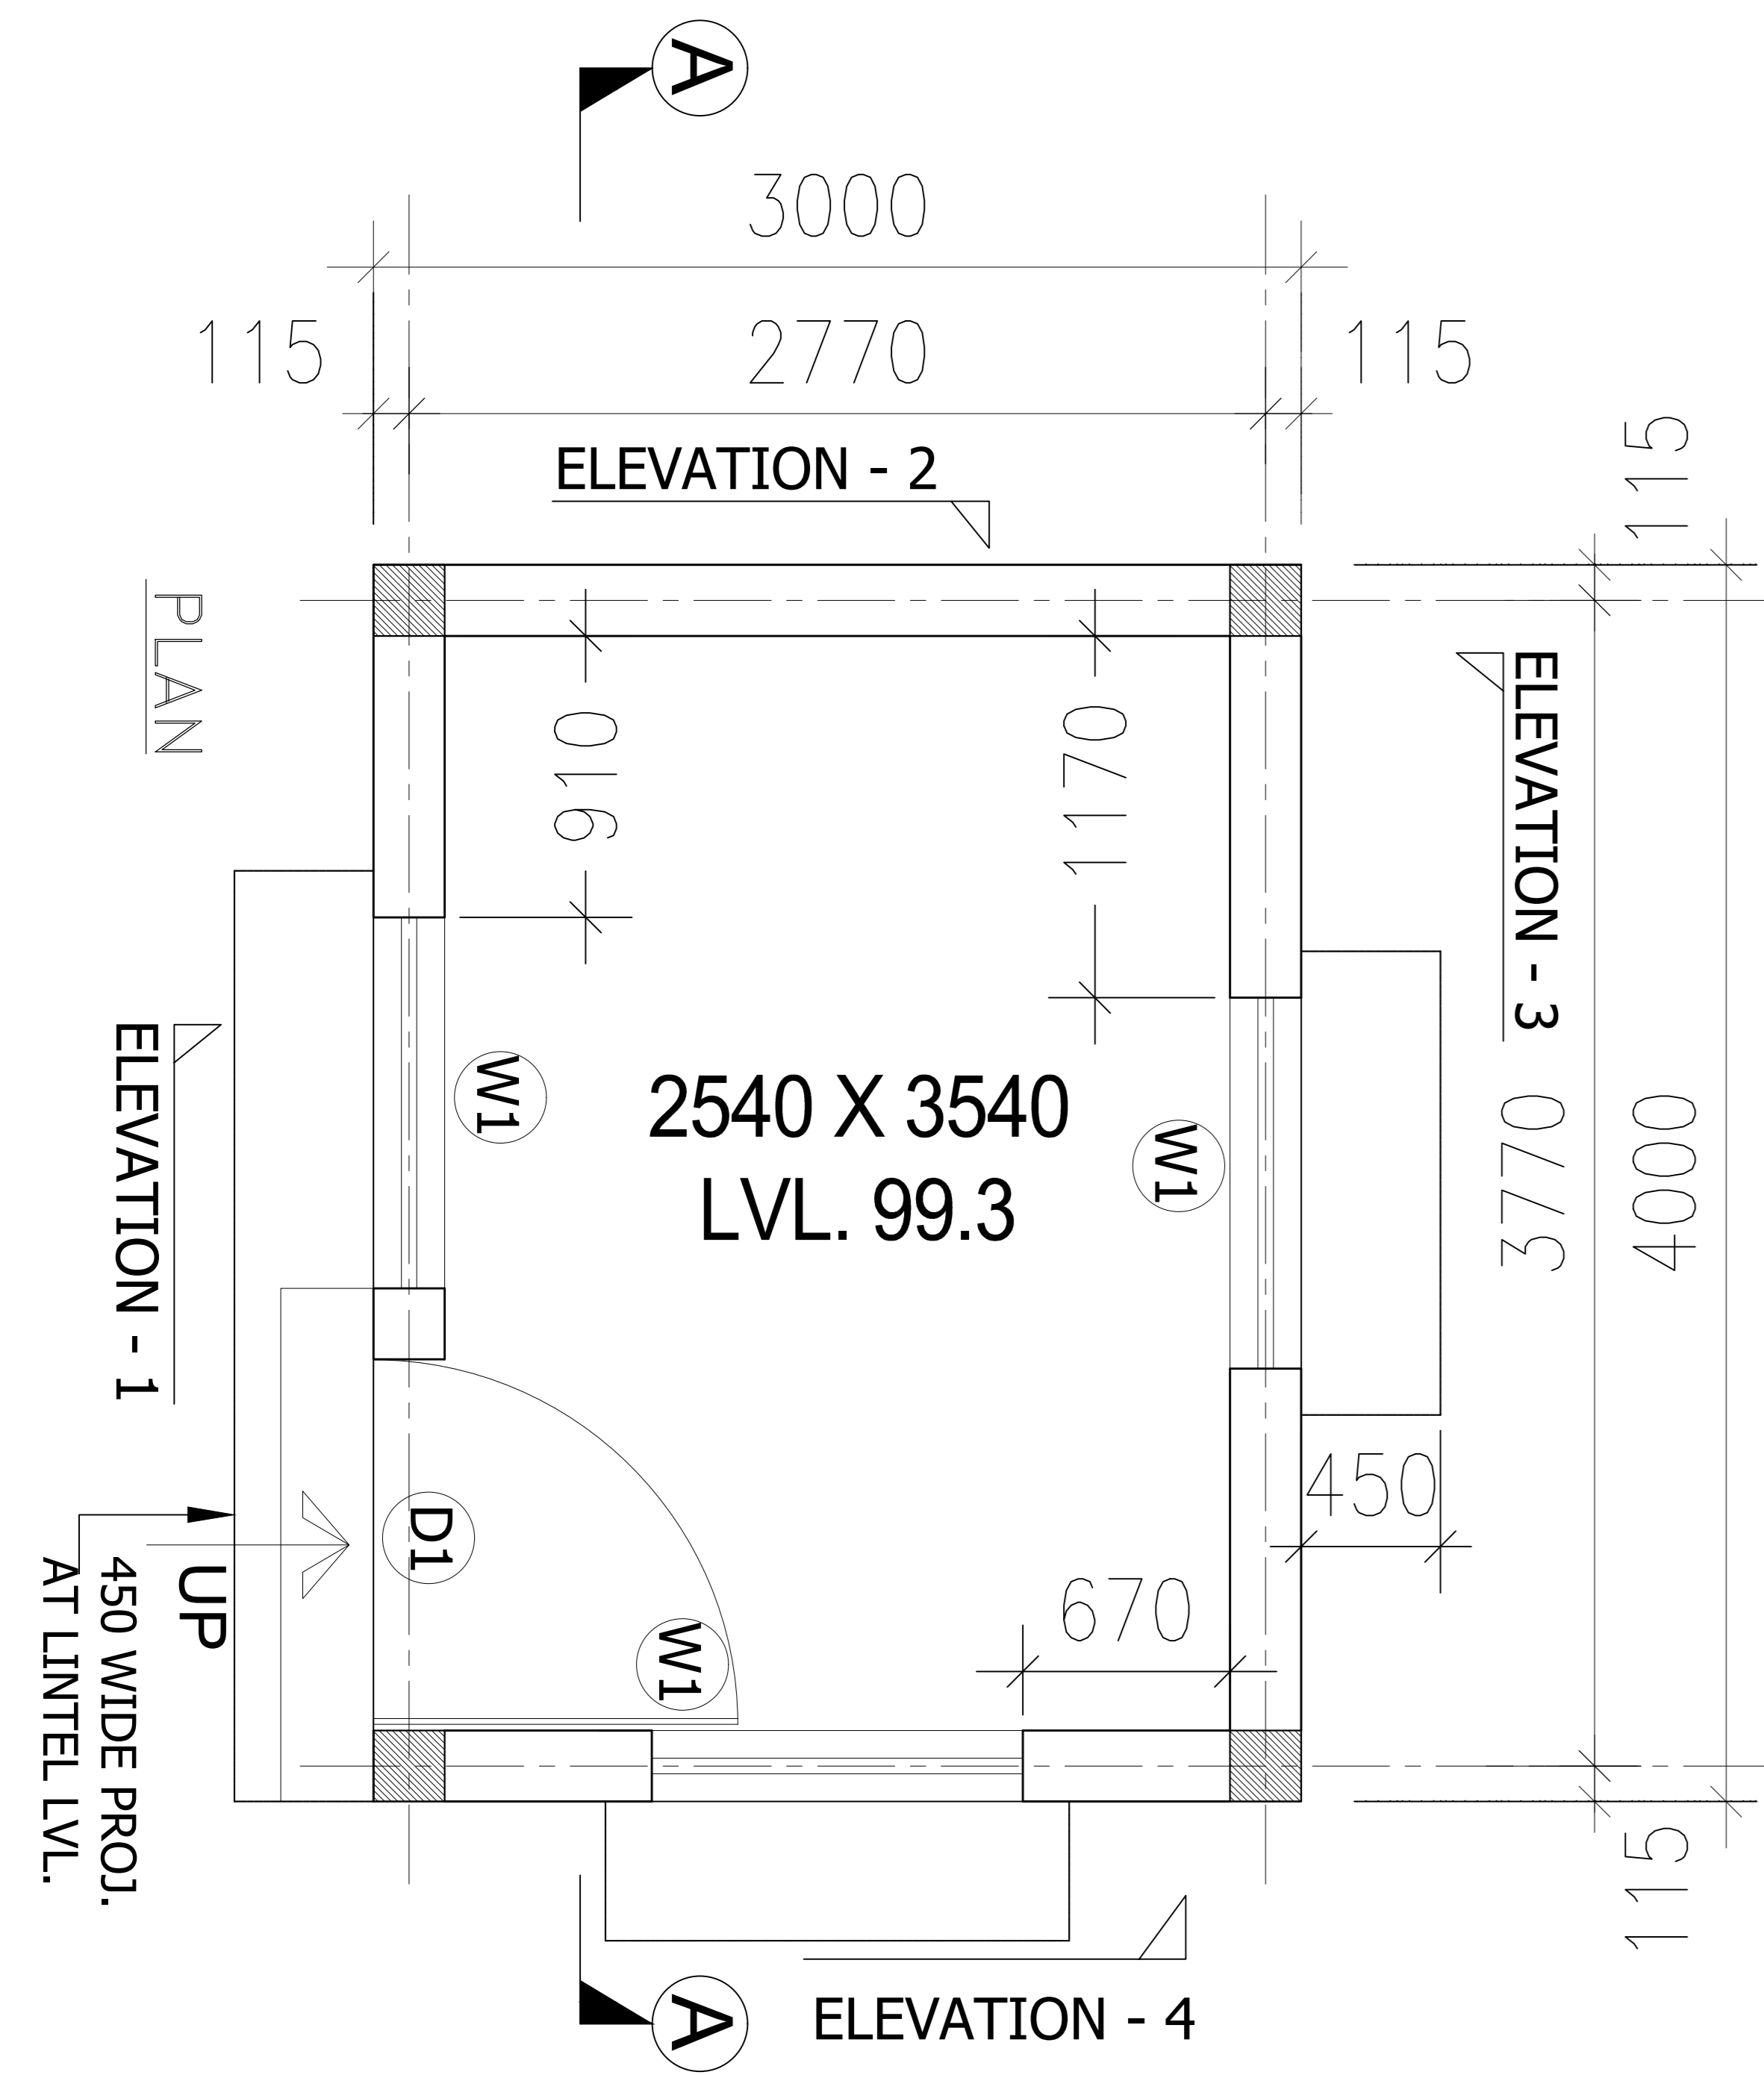

PLAN : WEIGHBRIDGE ROOM

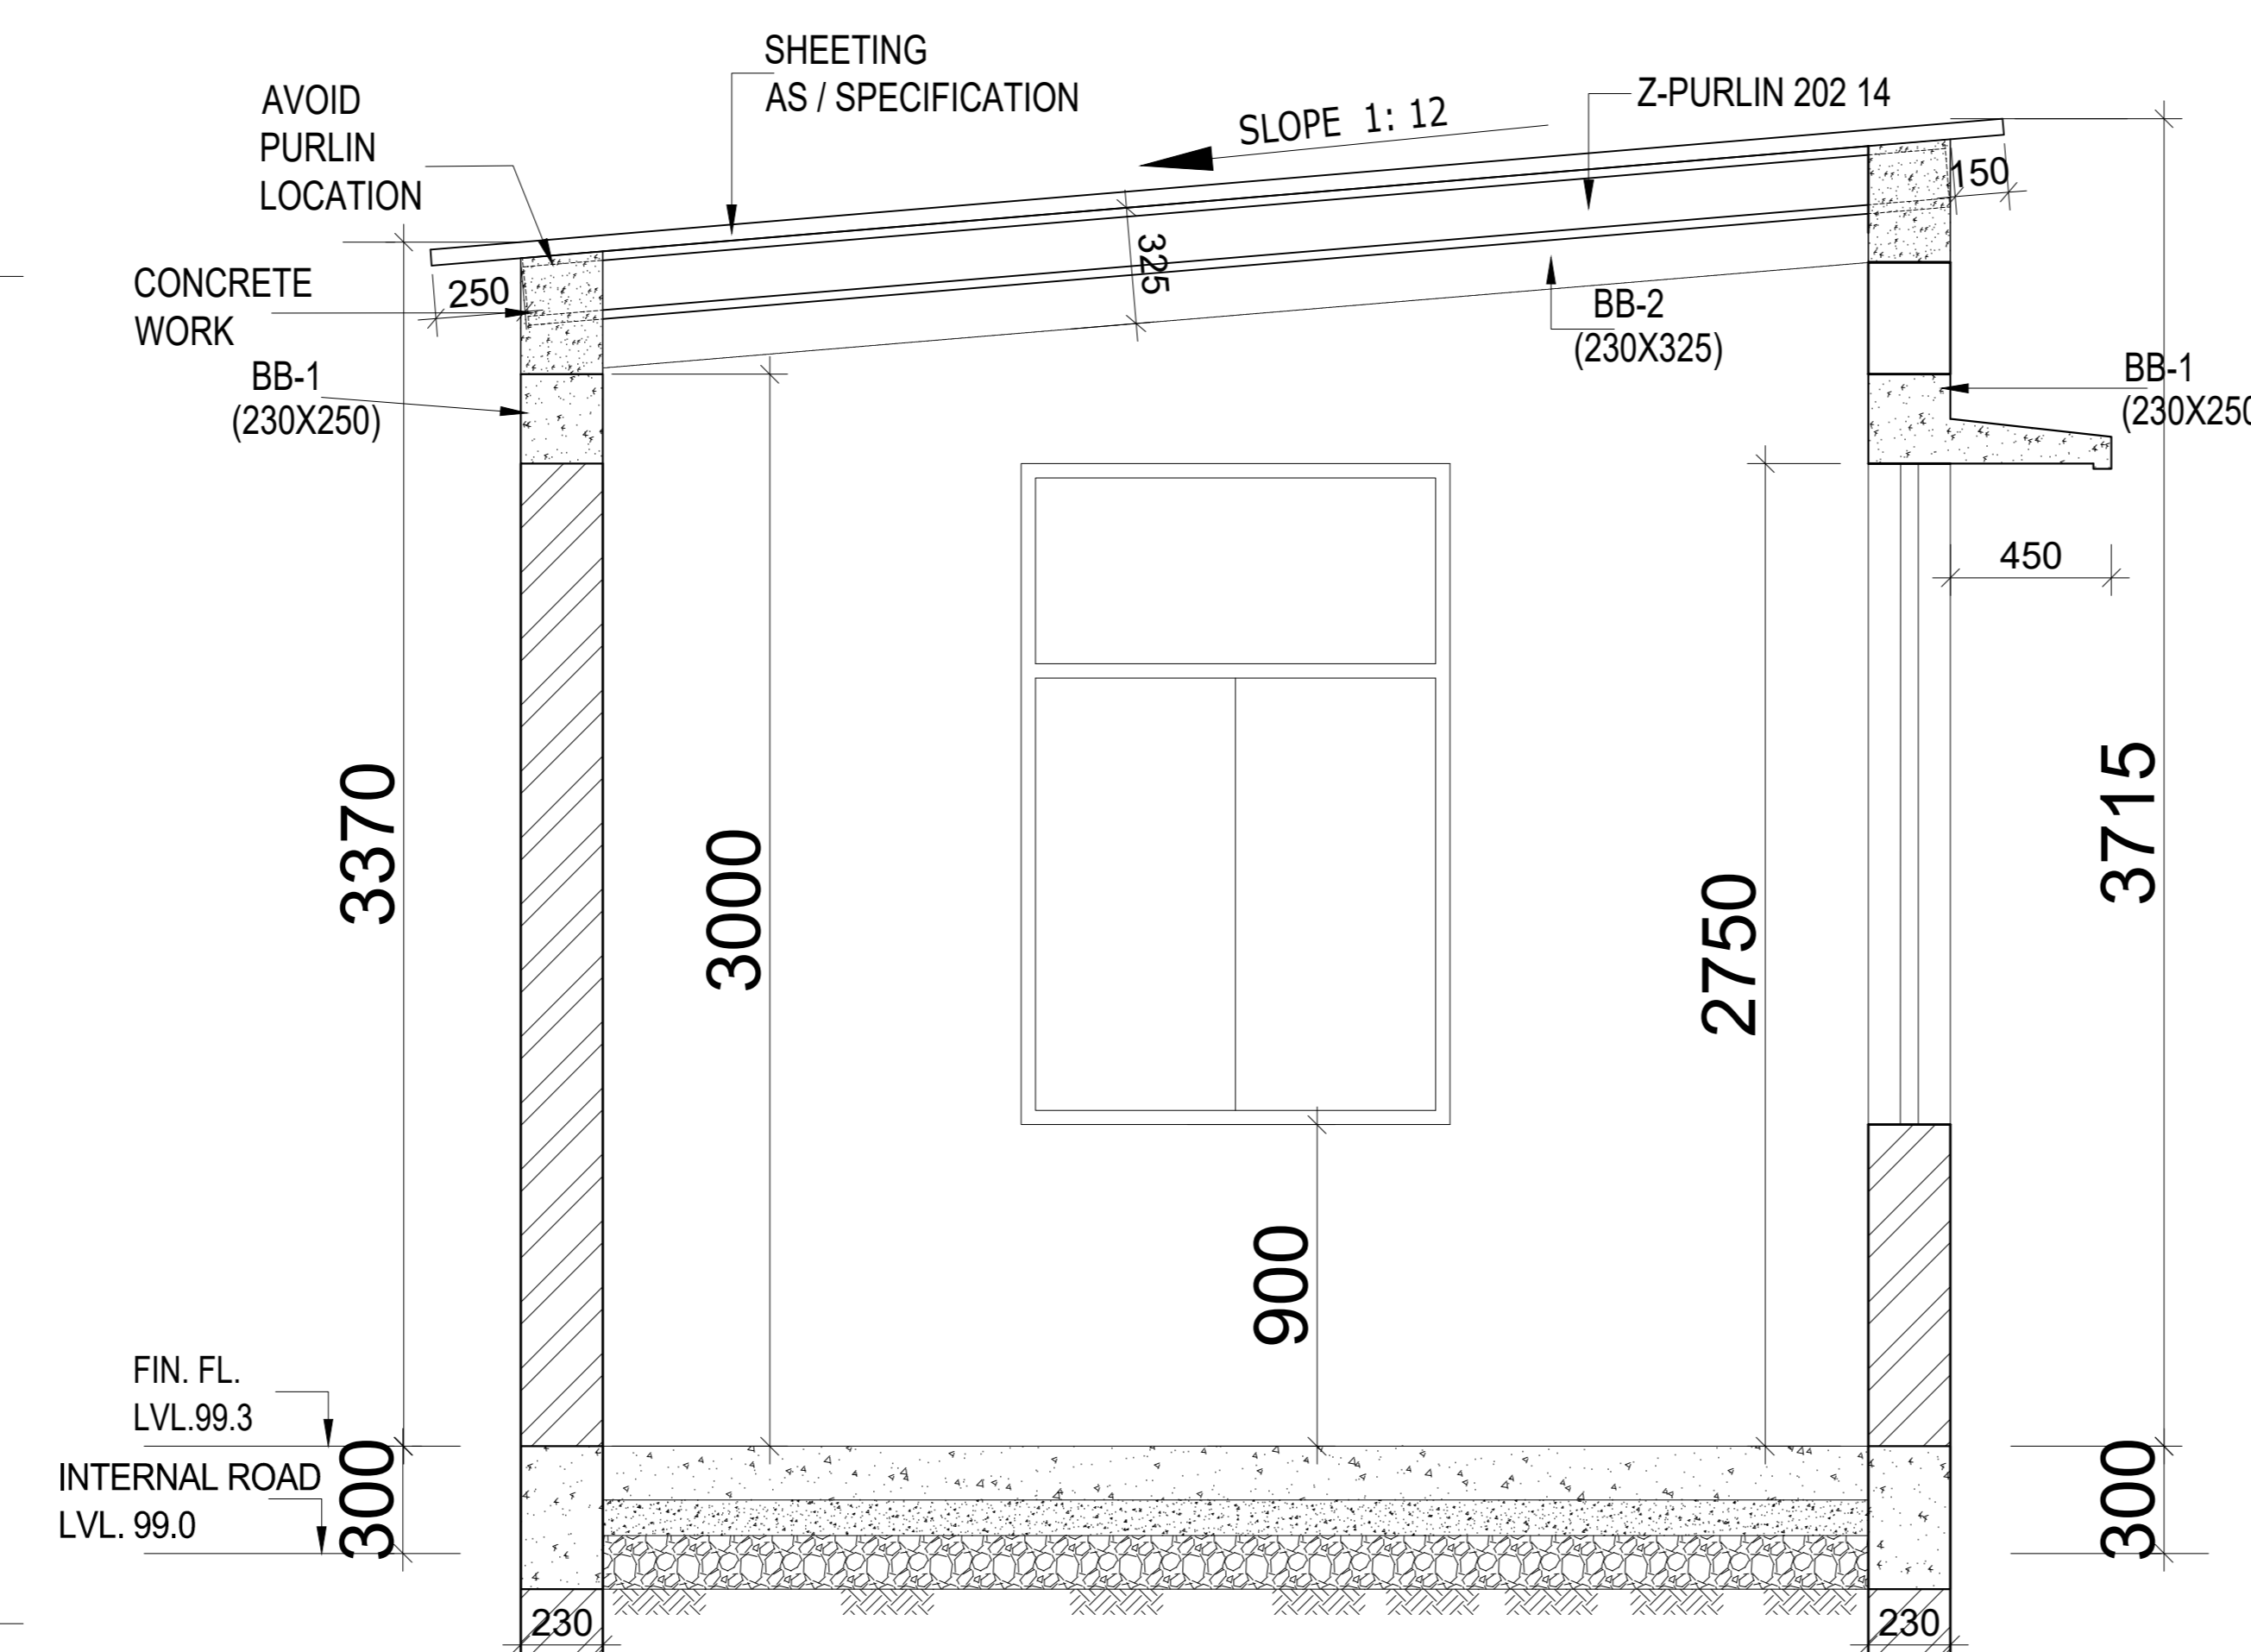

SECTION AT A-A

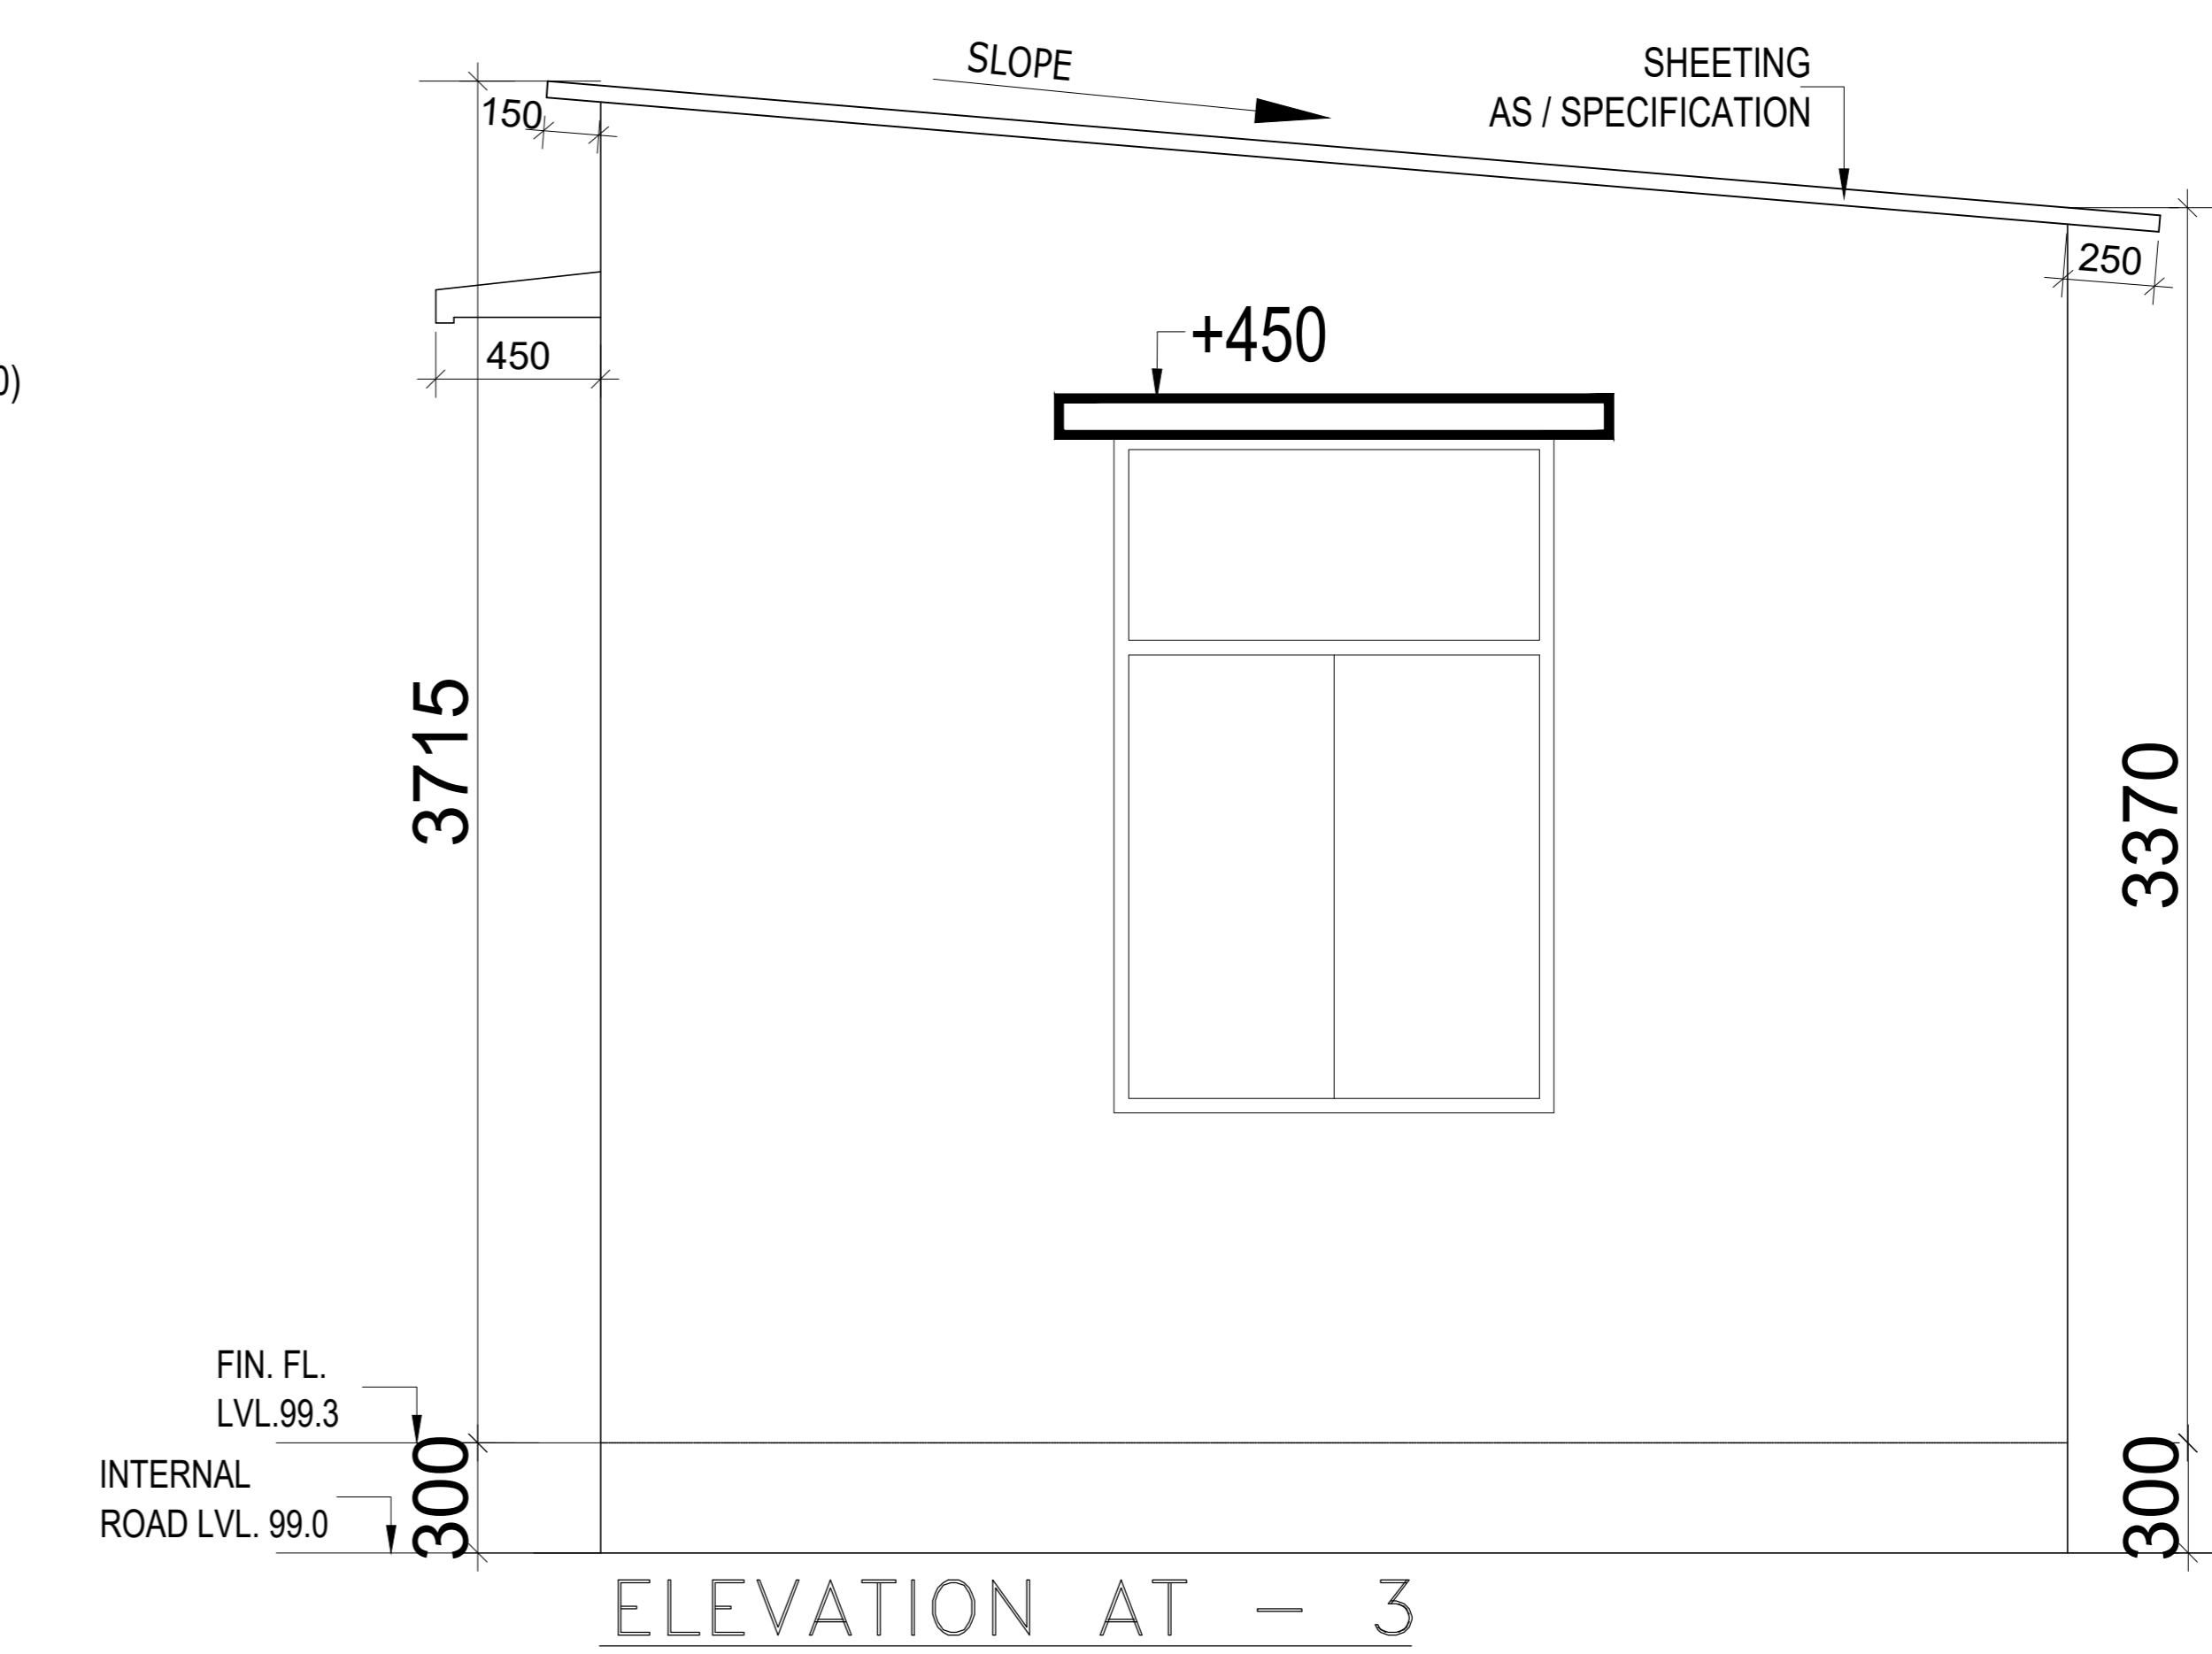

ELEVATION AT - 3

WEIGHBRIDGE ROOM (BLOCK - H)