
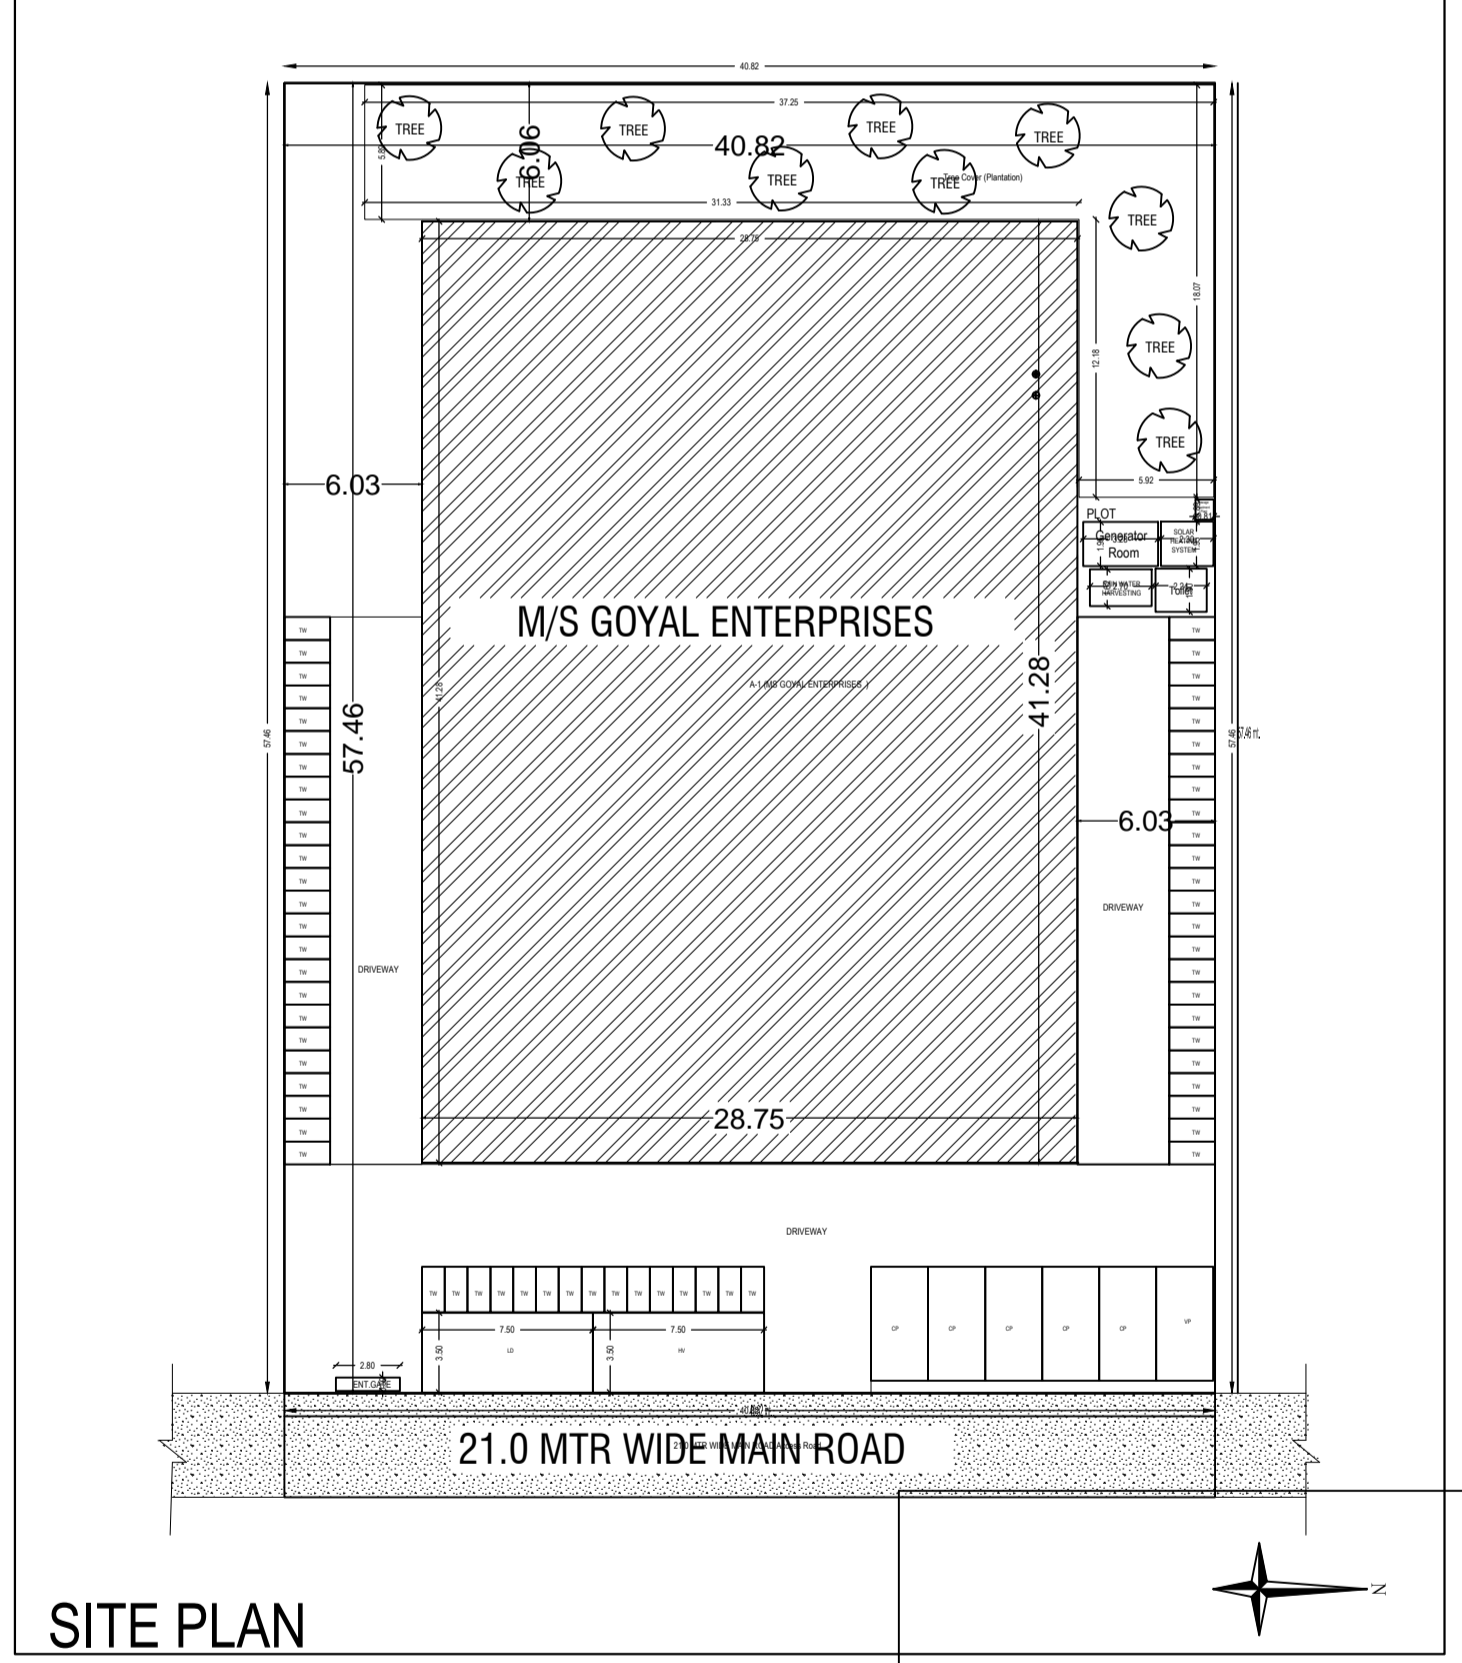
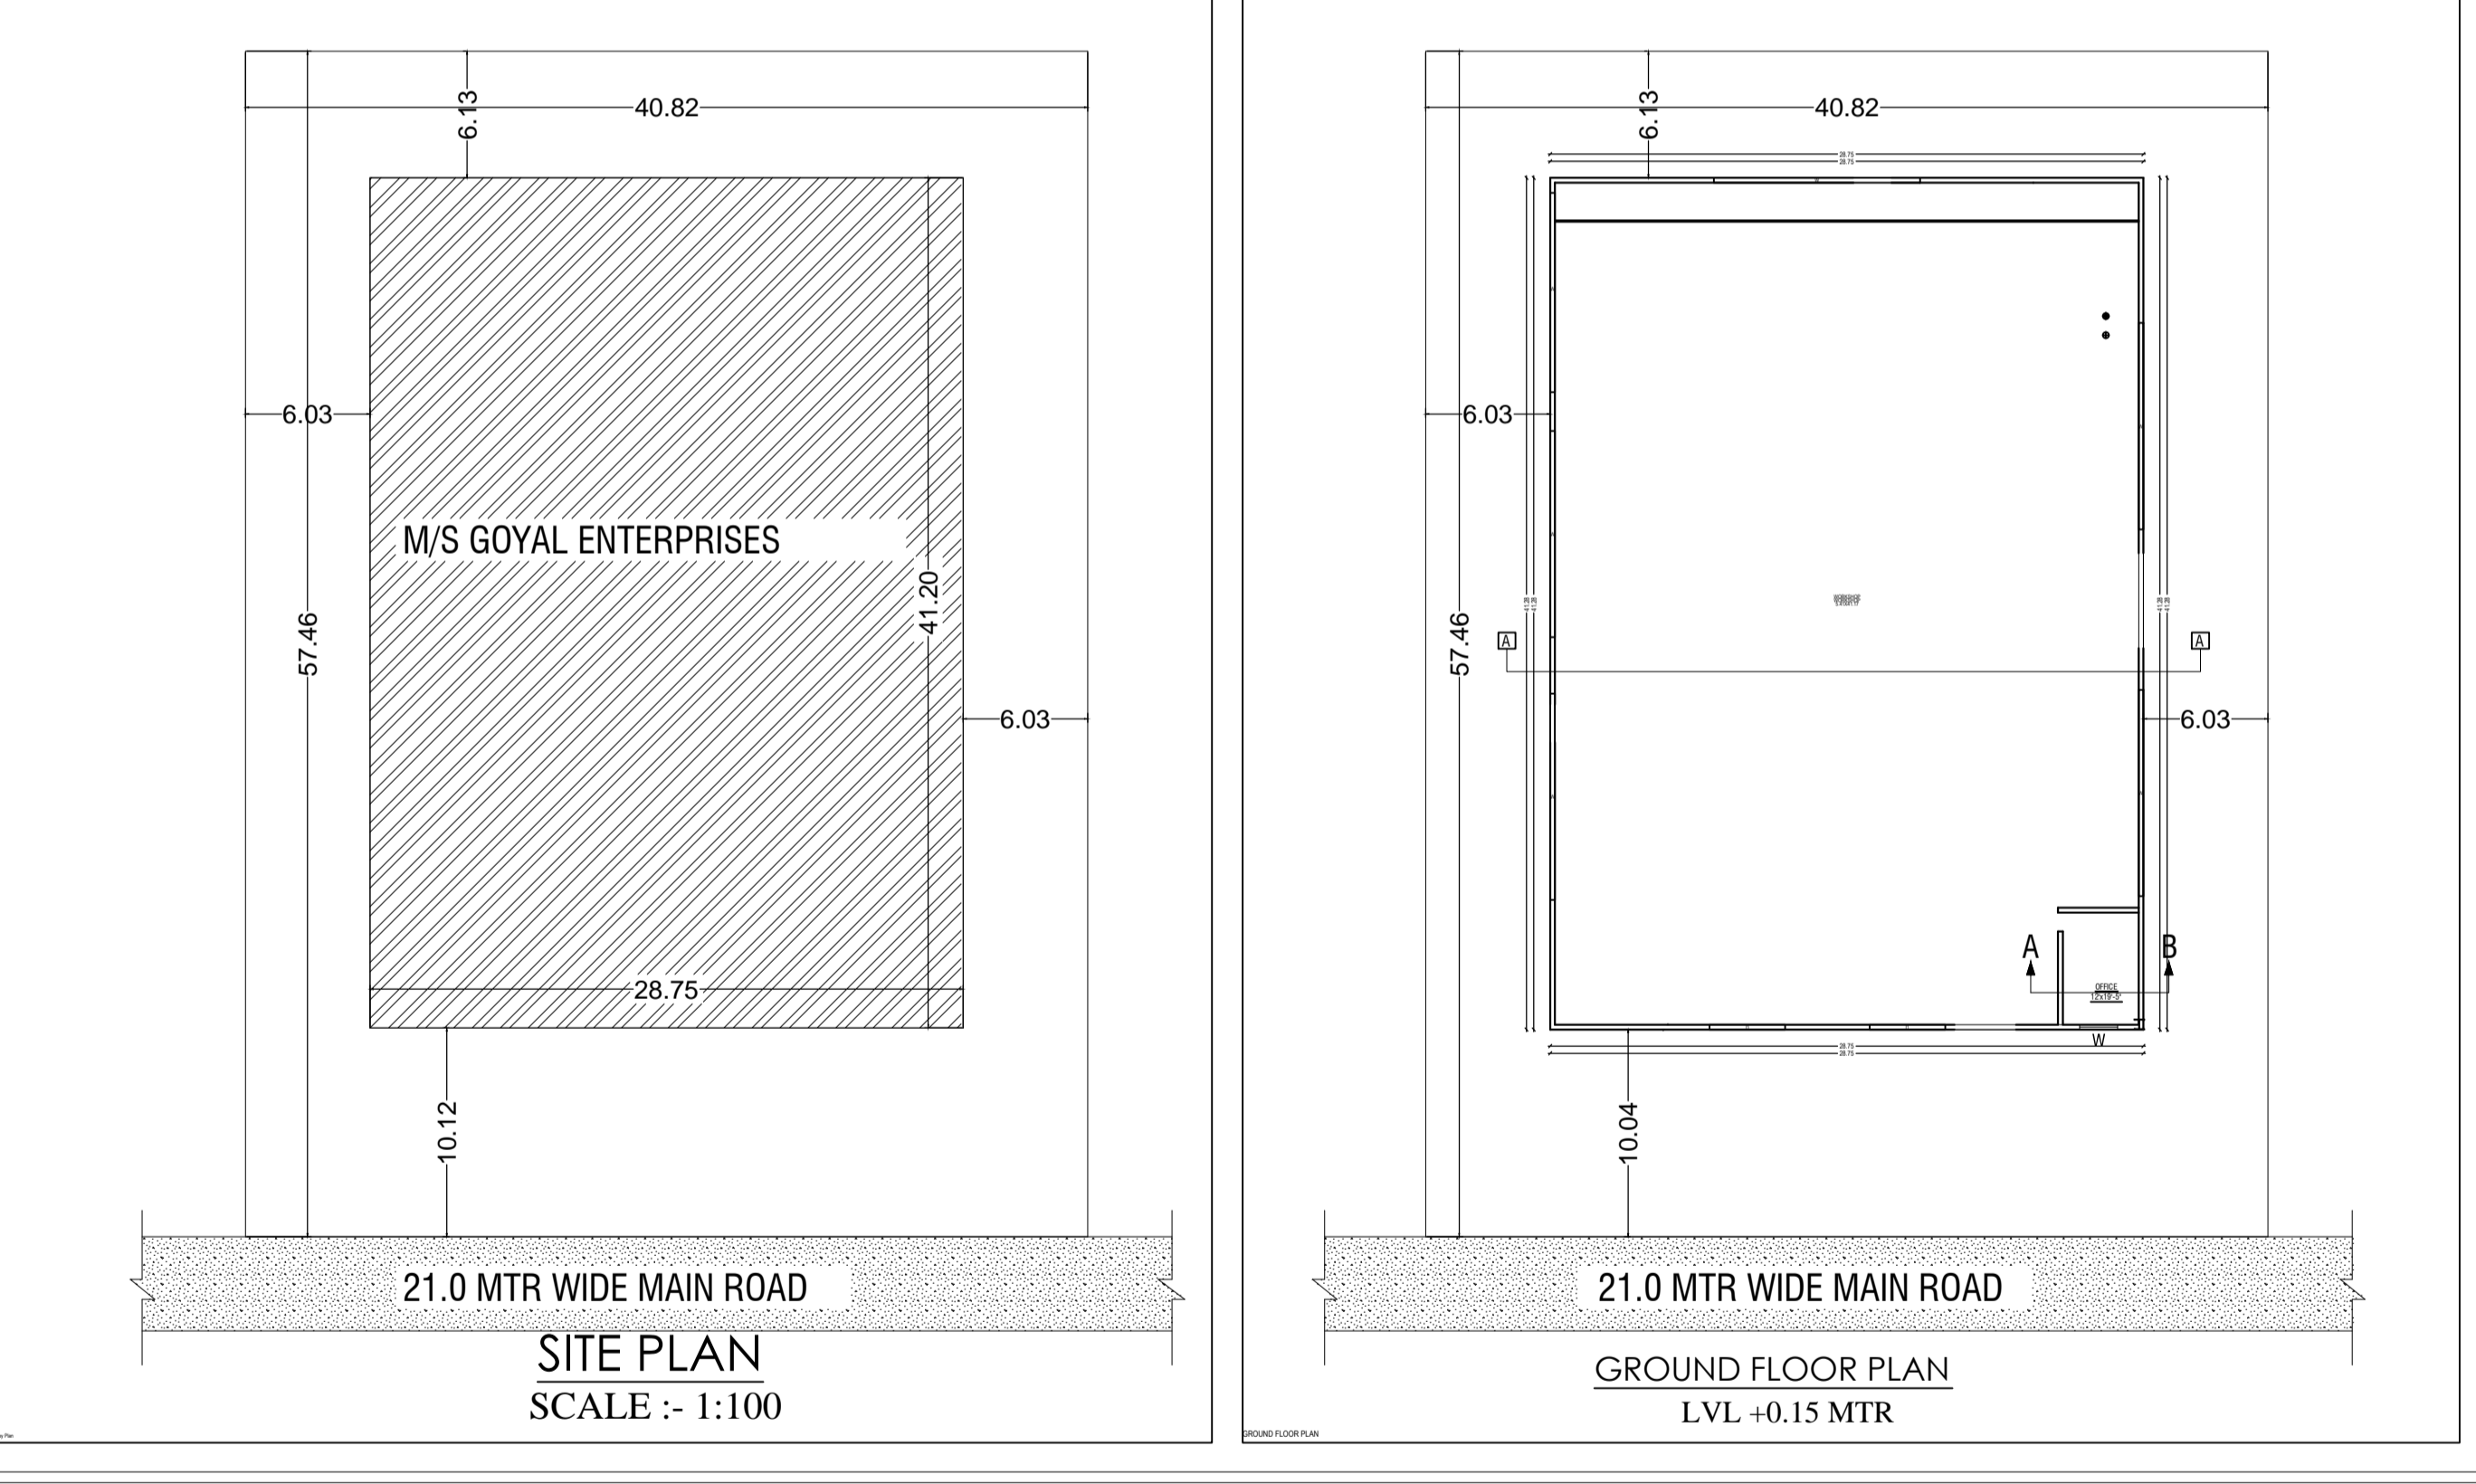
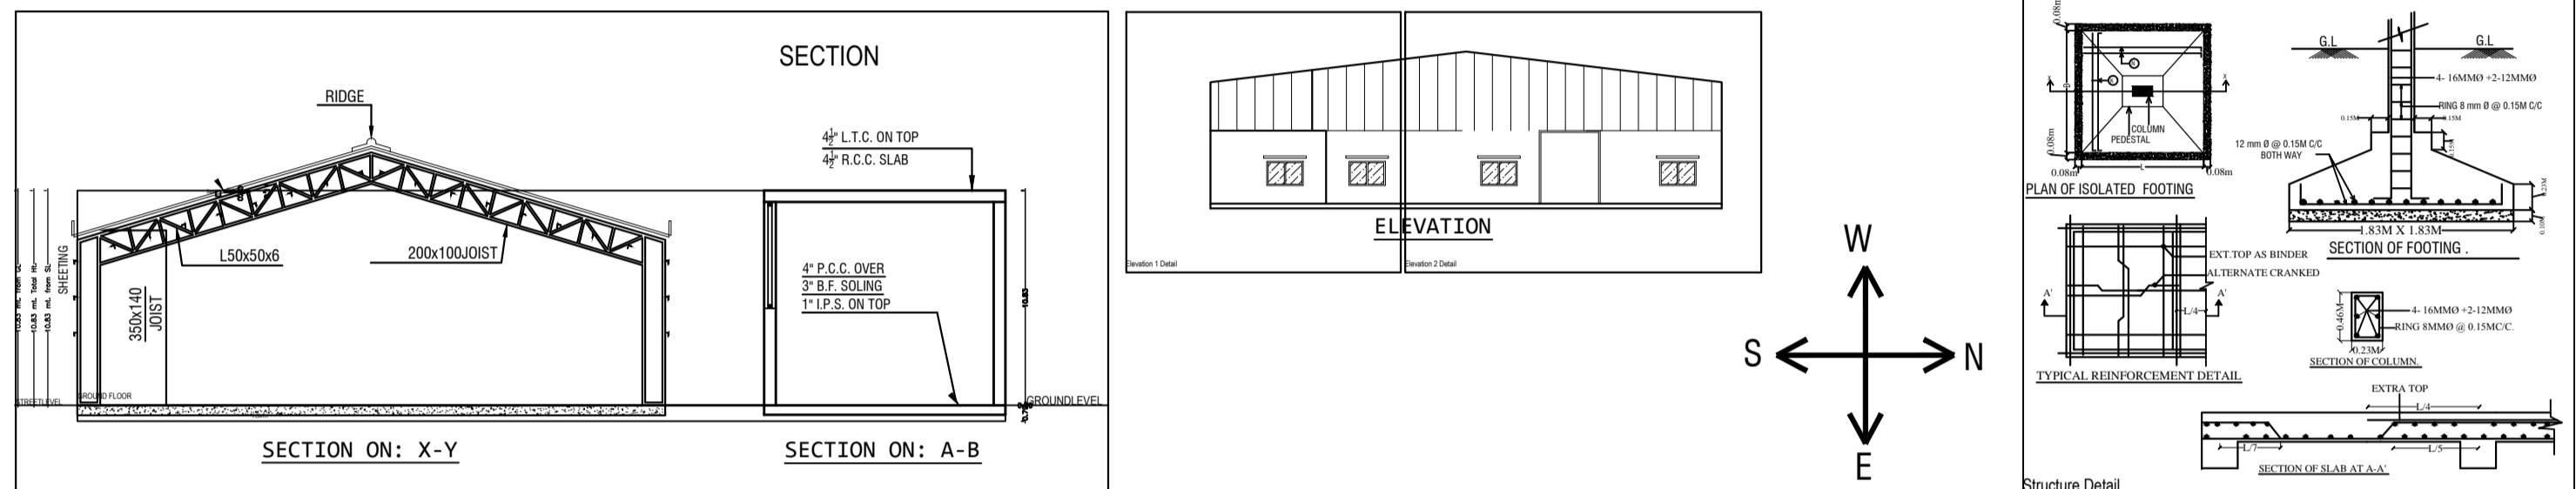


# Project Title :M/S GOYAL ENTERPRISES

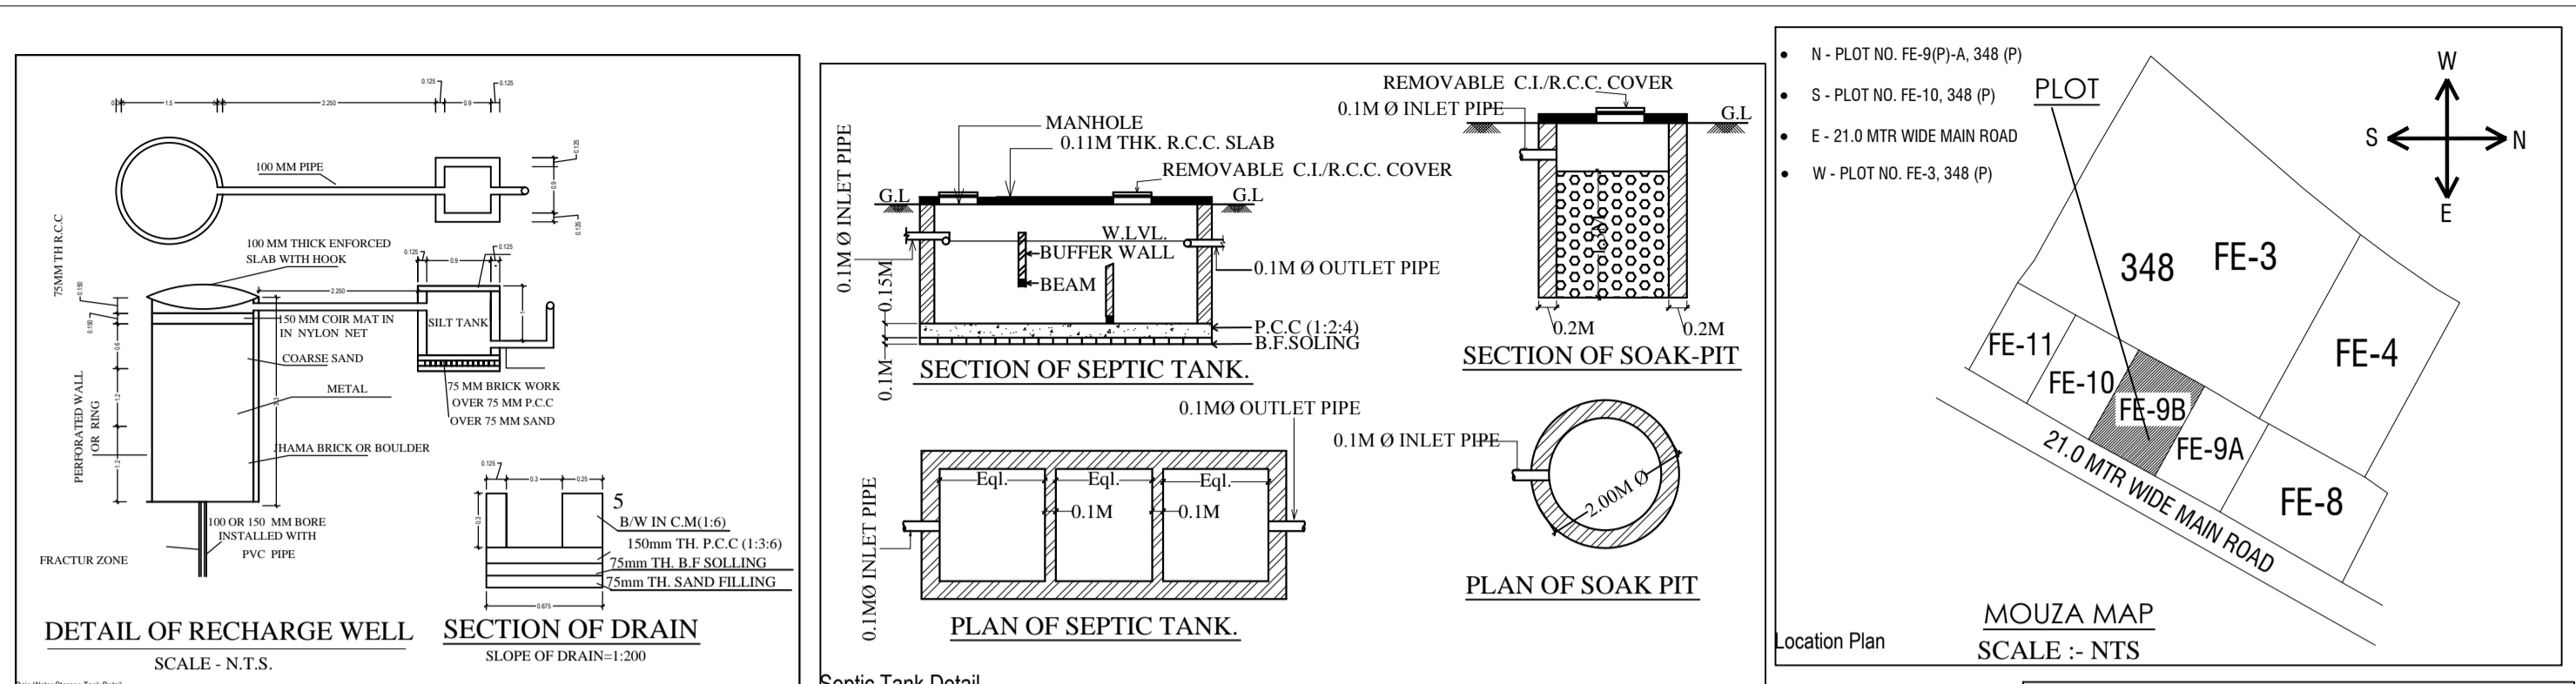

PROPOSED INDUSTRIAL PLAN FOR :-  
LAND OWNER  
**M/S GOYAL ENTERPRISES**  
REPRESENTATIVE BY  
**VISHNU KUMAR GOYAL**  
SIGNATURE

PLOT NO :- FE-9-P-B, SURVEY PLOT NO- 348 (P)  
KATHA NO :- 81  
MOUZA- HATHIADIH  
THANA NO :- 60  
P.S :- ADITYAPUR  
DISTRICT :- SERAIKELLA- KHARSAWAN  
STATE :- JHARKHAND

TITLE:-	SH. NO-
GROUND FLOOR PLAN MOUZA MAP SITE PLAN FRONT ELEVATION SIDE ELEVATION SECTIONAL VIEW	1/1

PLANNER

Sl. No.	Particulars	Quantity	Unit
1	...	...	...
2	...	...	...
Sl. No.	Particulars	Quantity	Unit
1	...	...	...
2	...	...	...
