

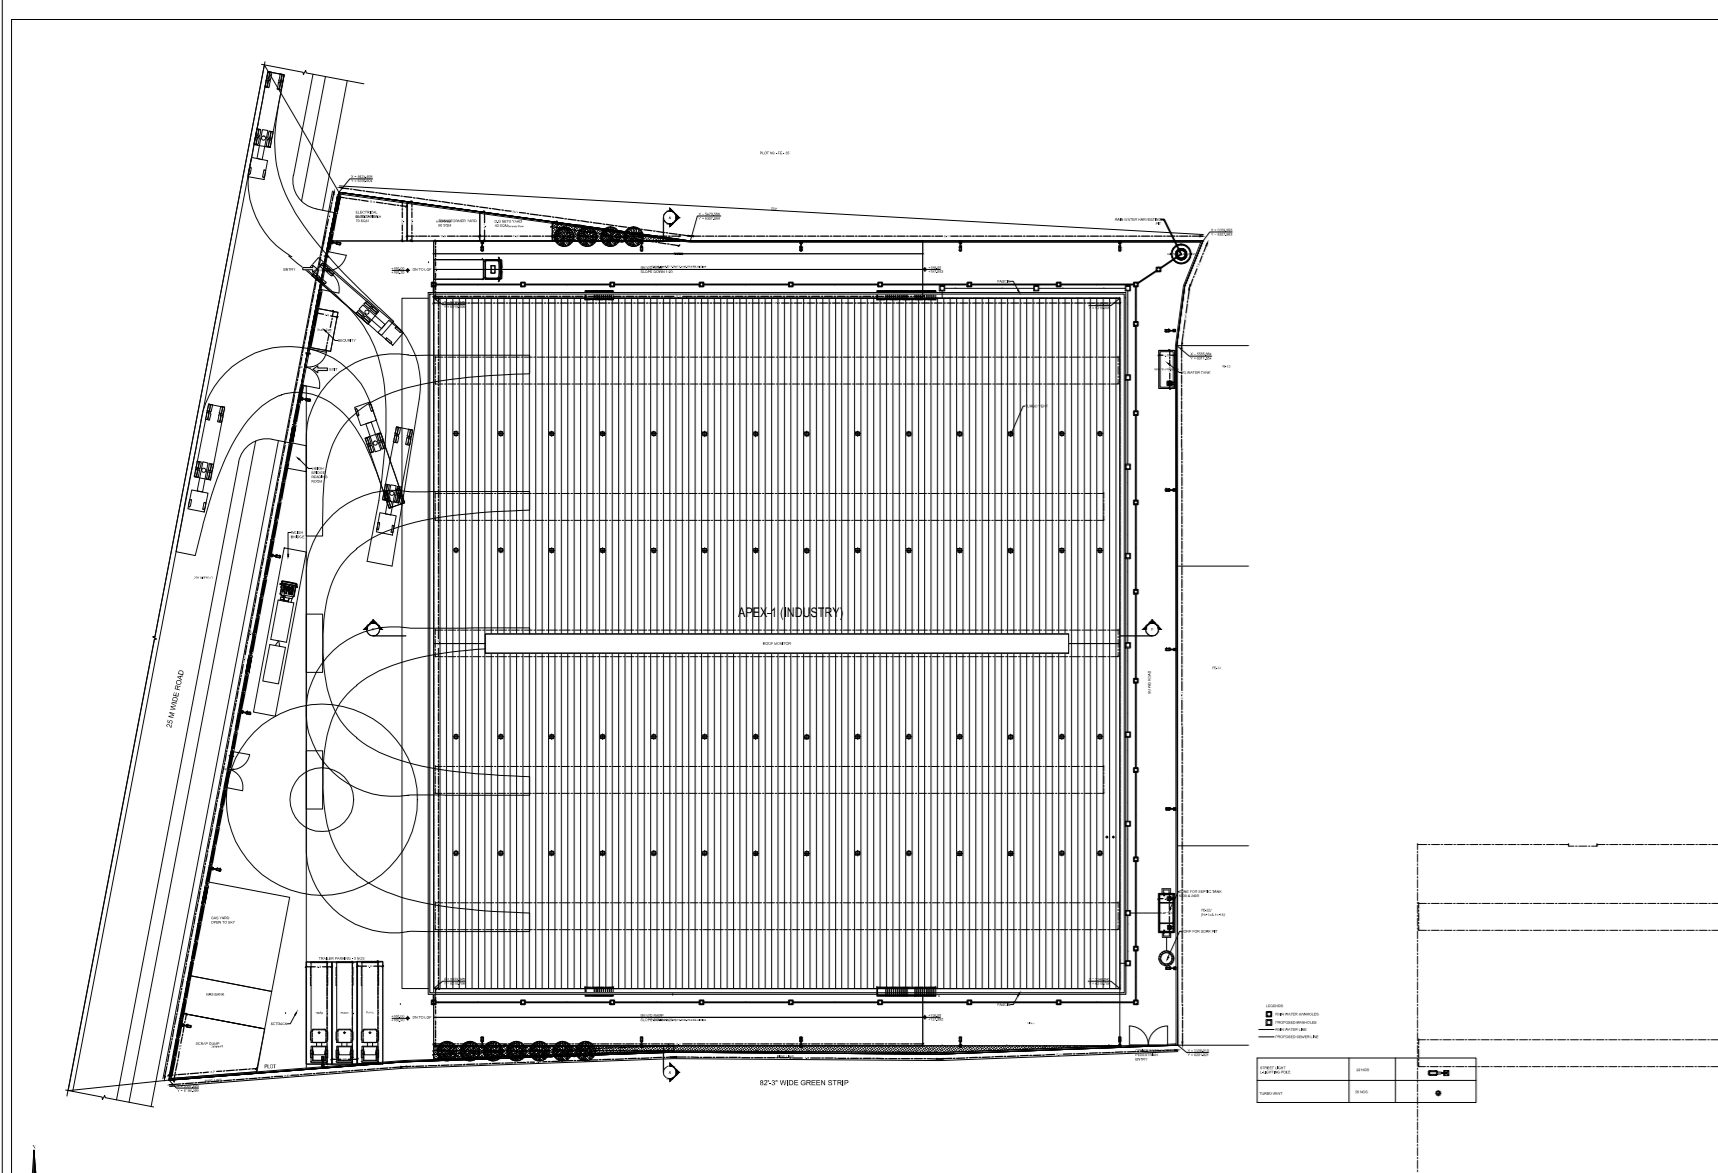
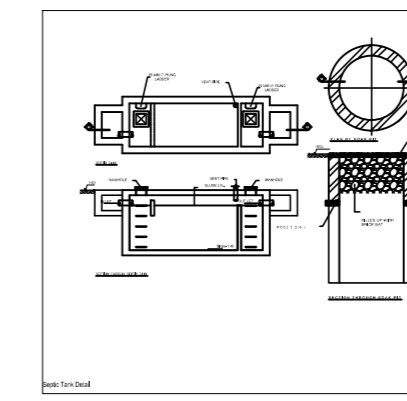
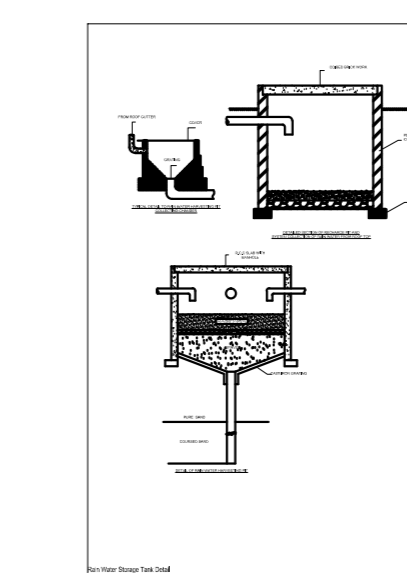
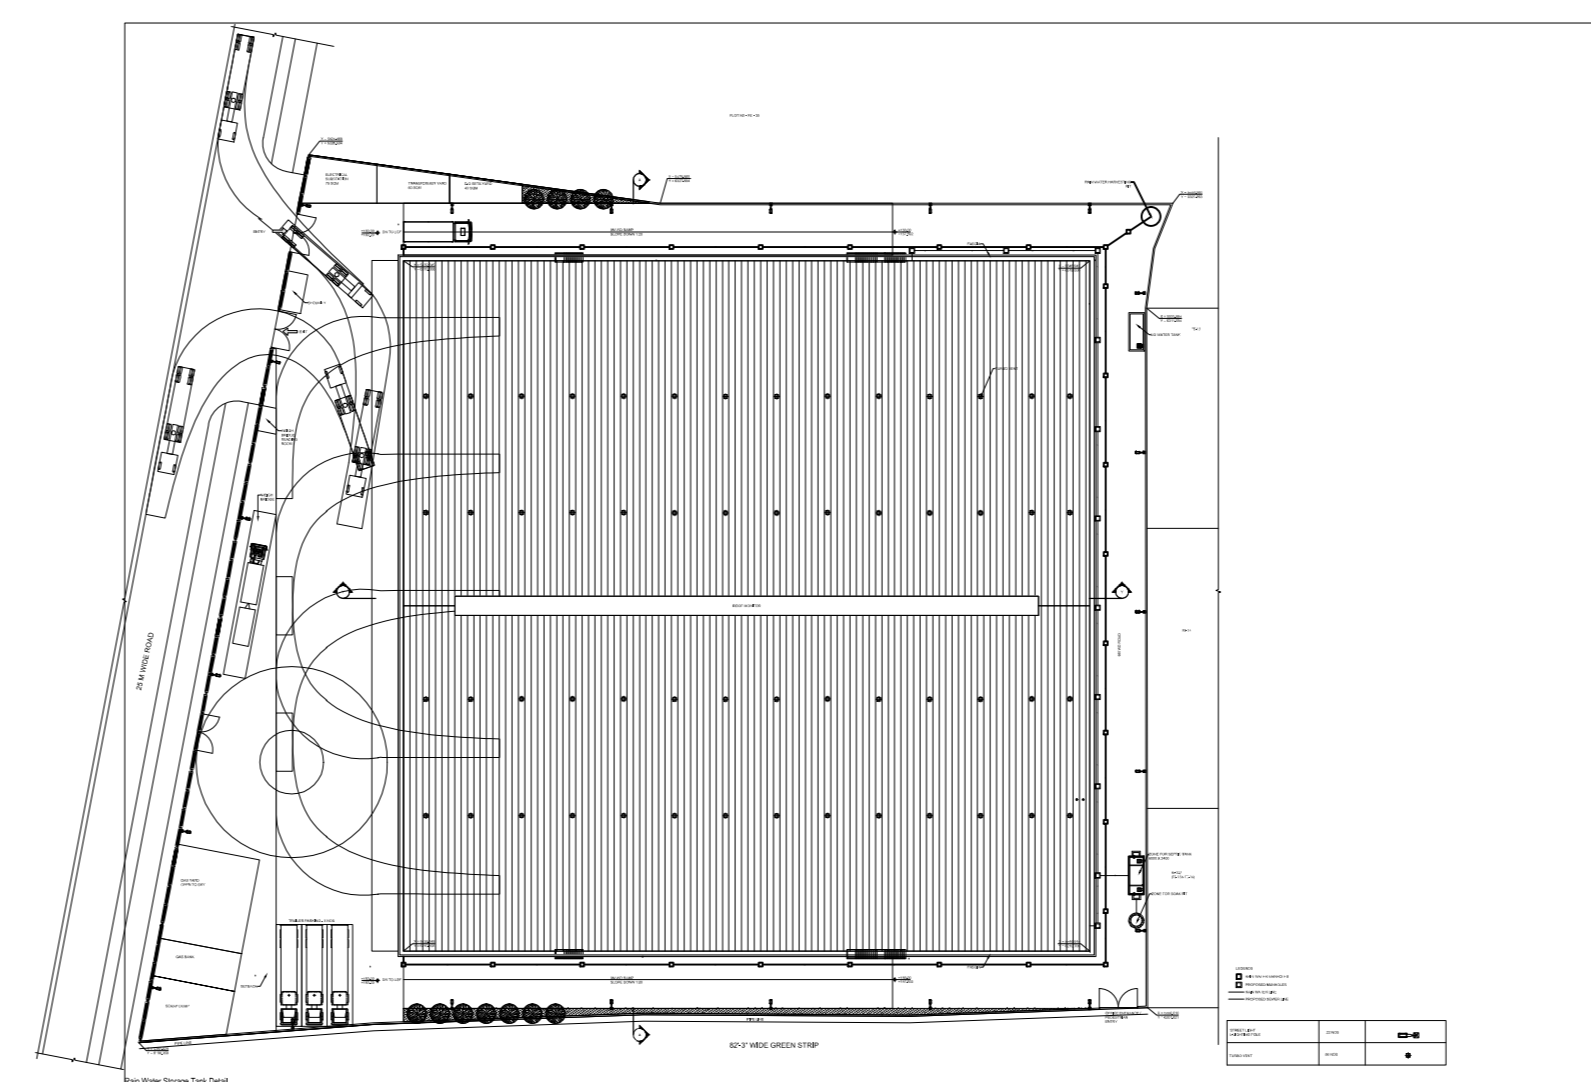
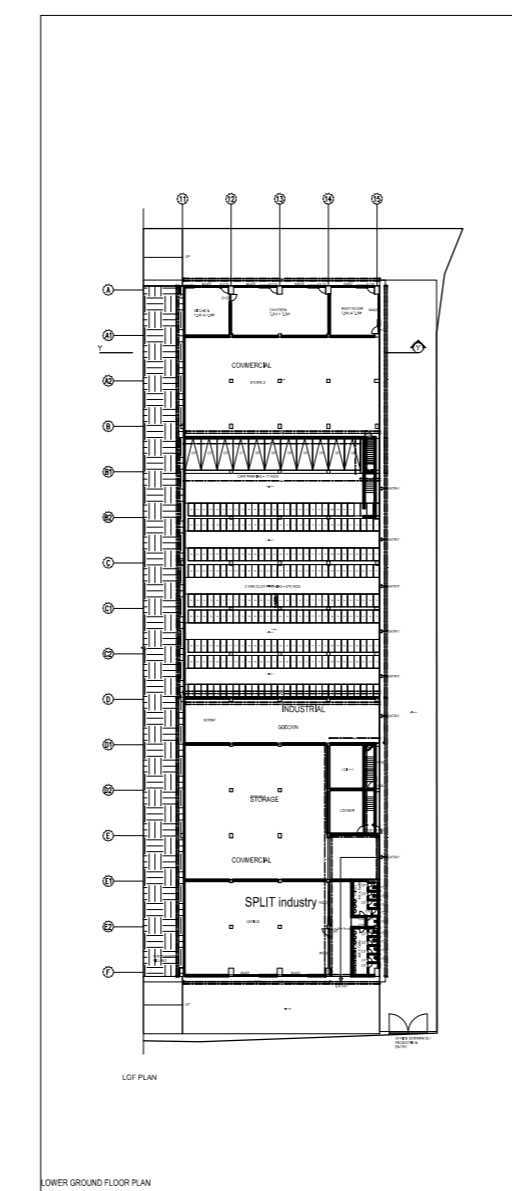
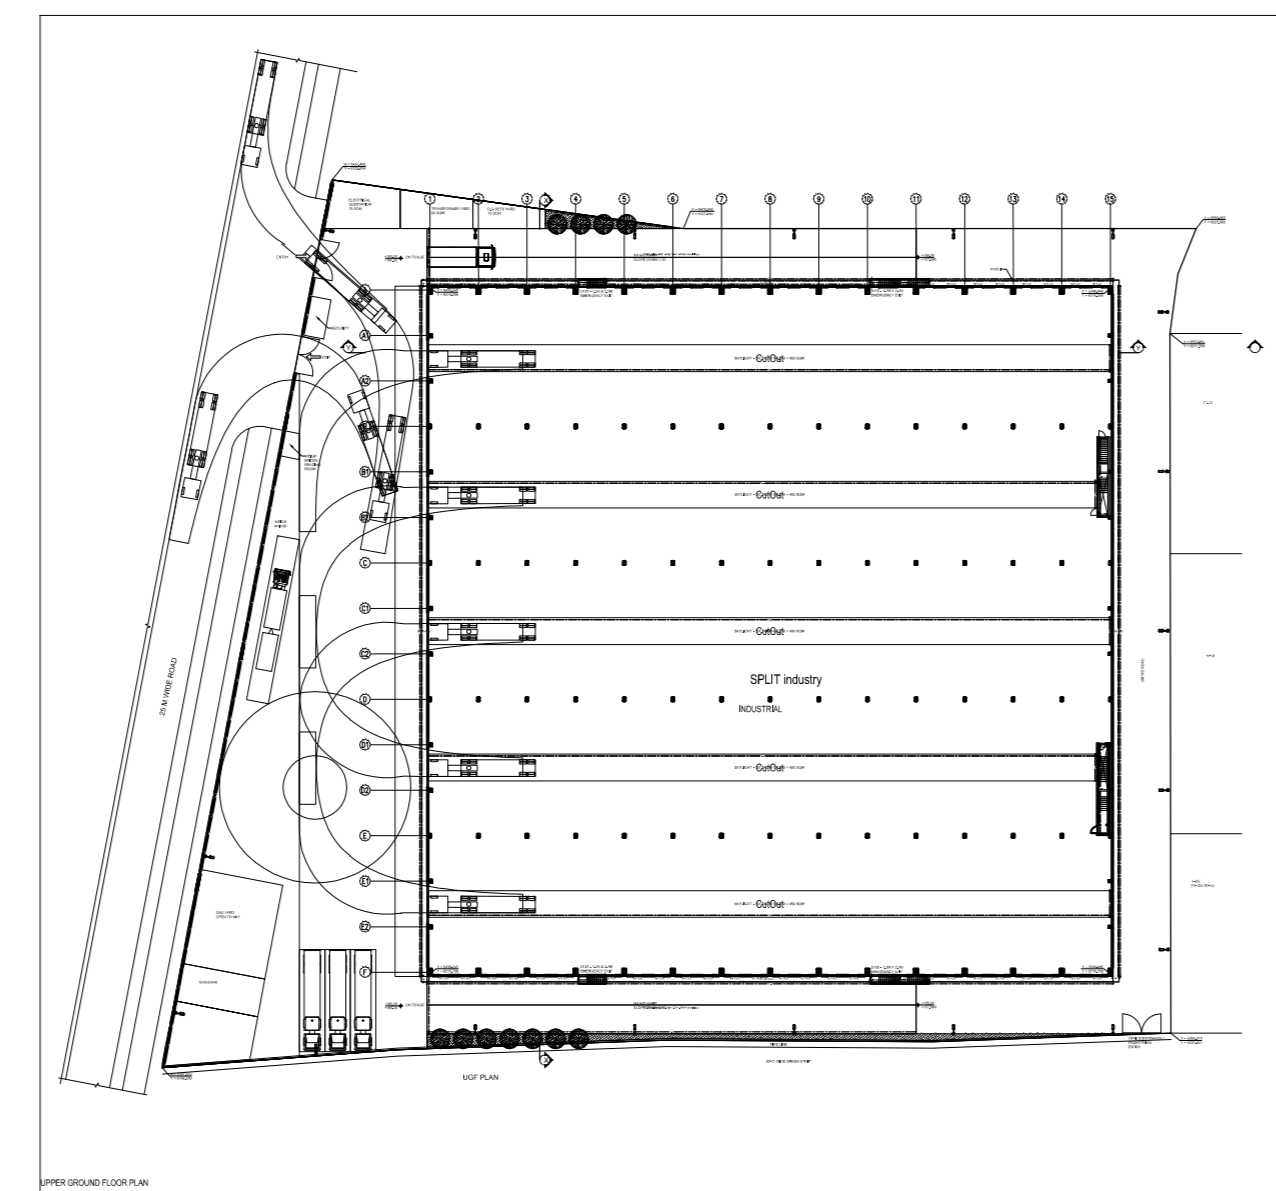
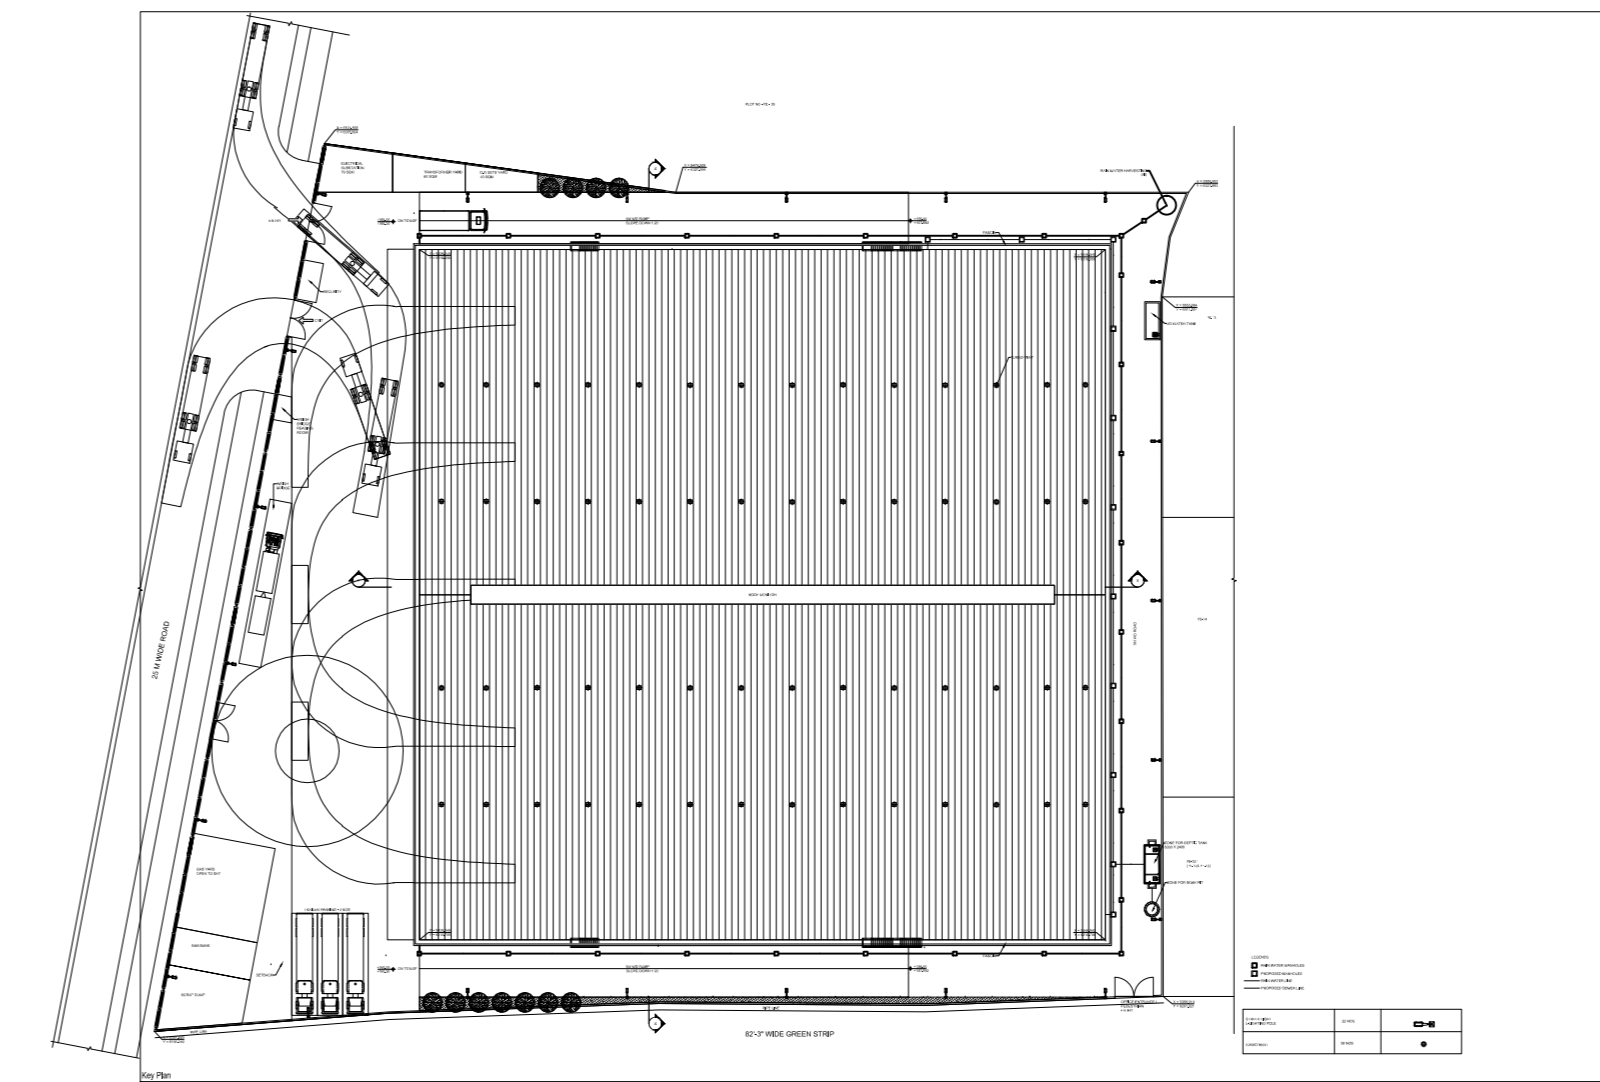
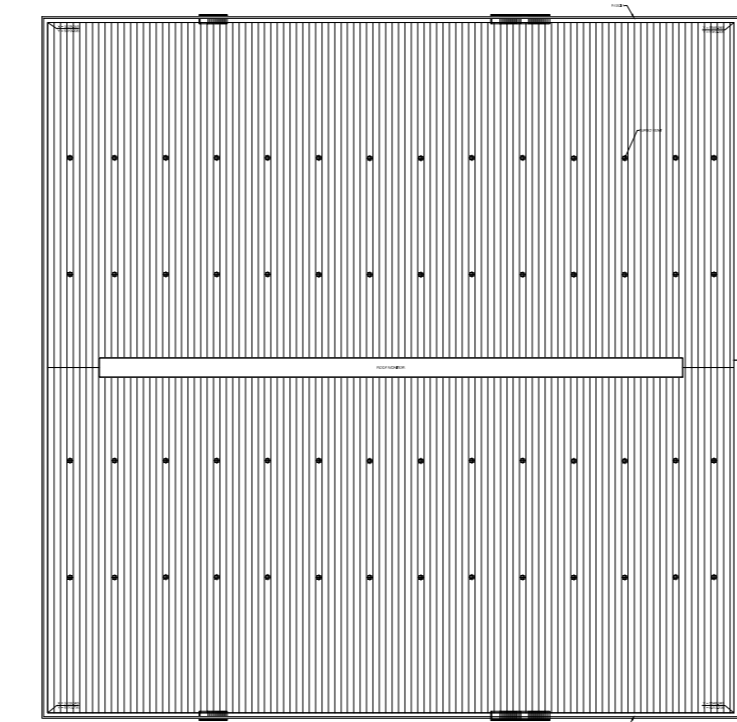
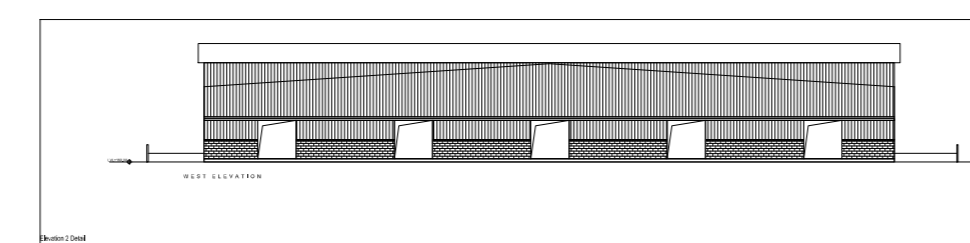


Project Title : INDUSTRIAL BUILDING

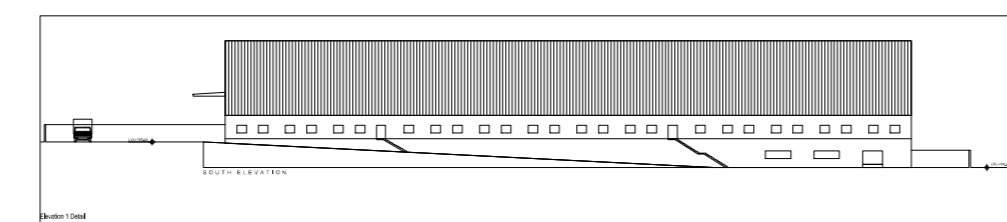

APEX (INDUSTRY)

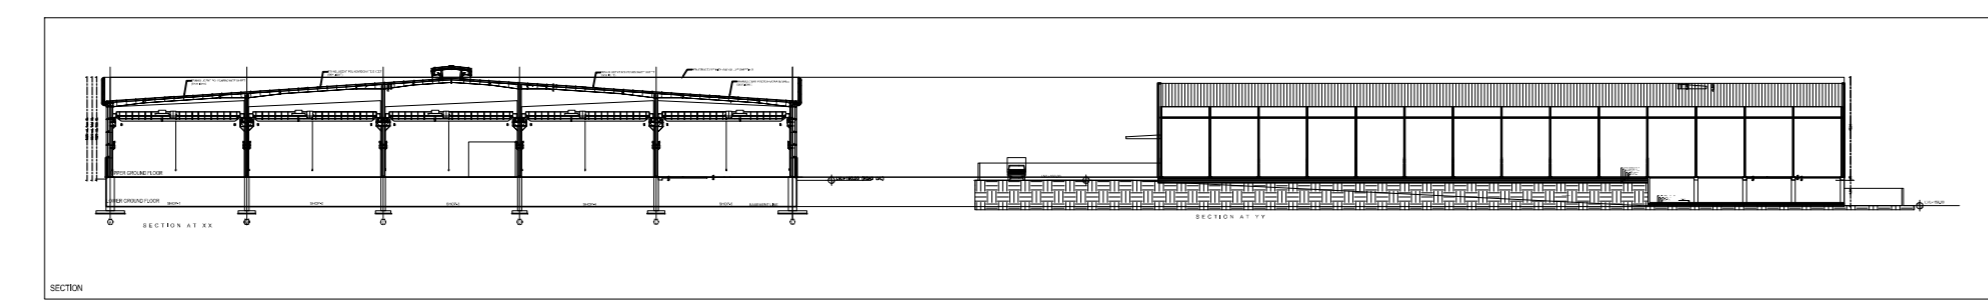