
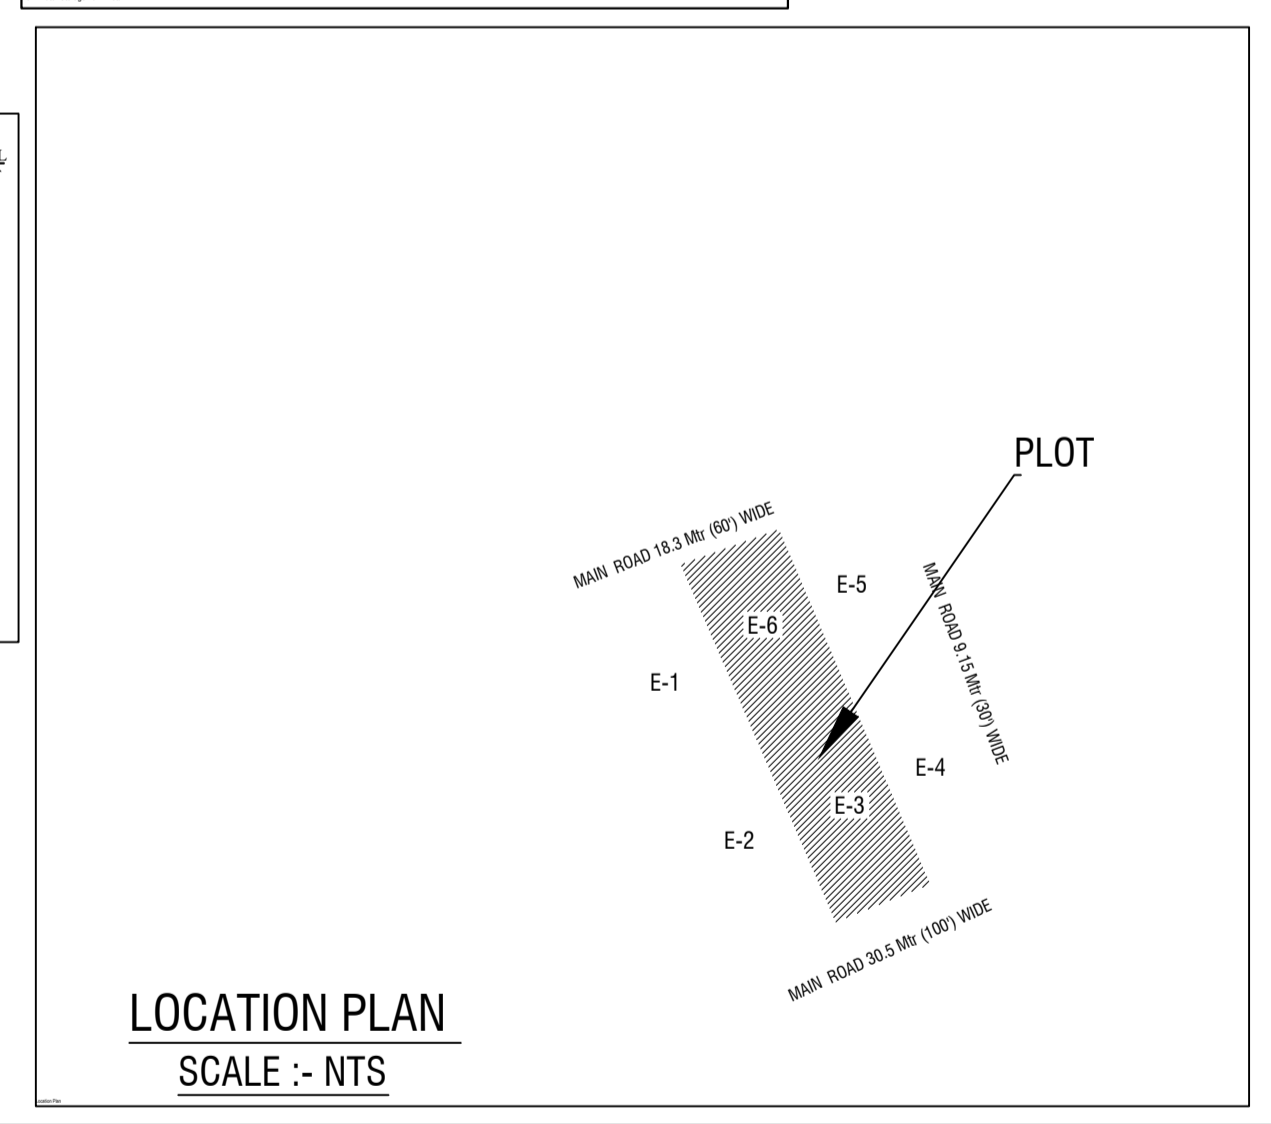
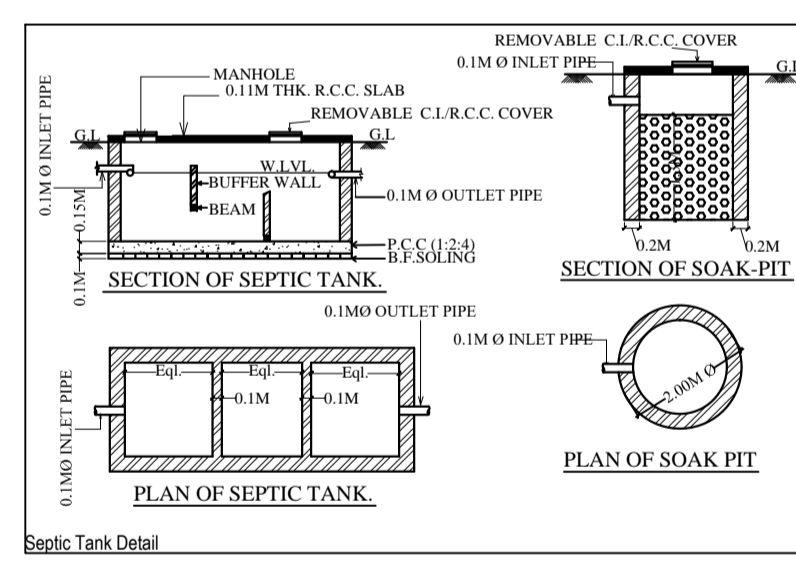
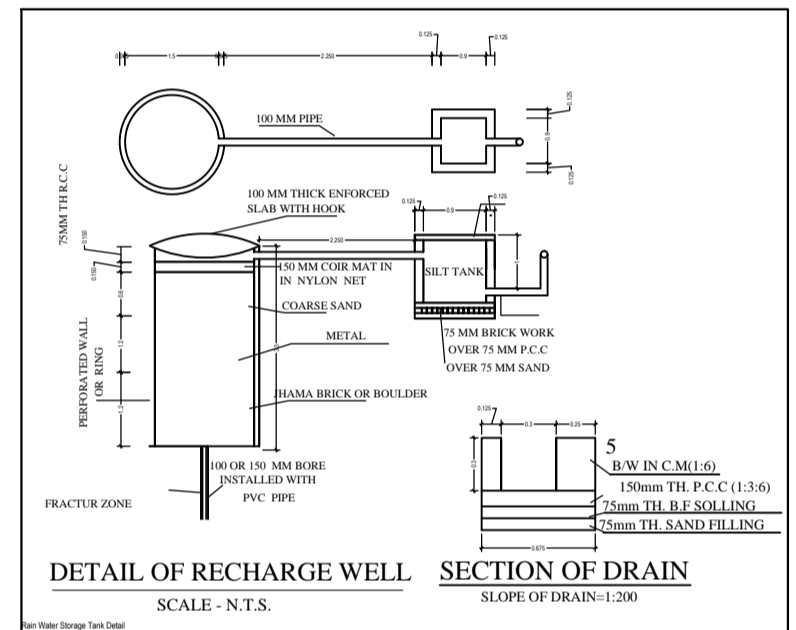
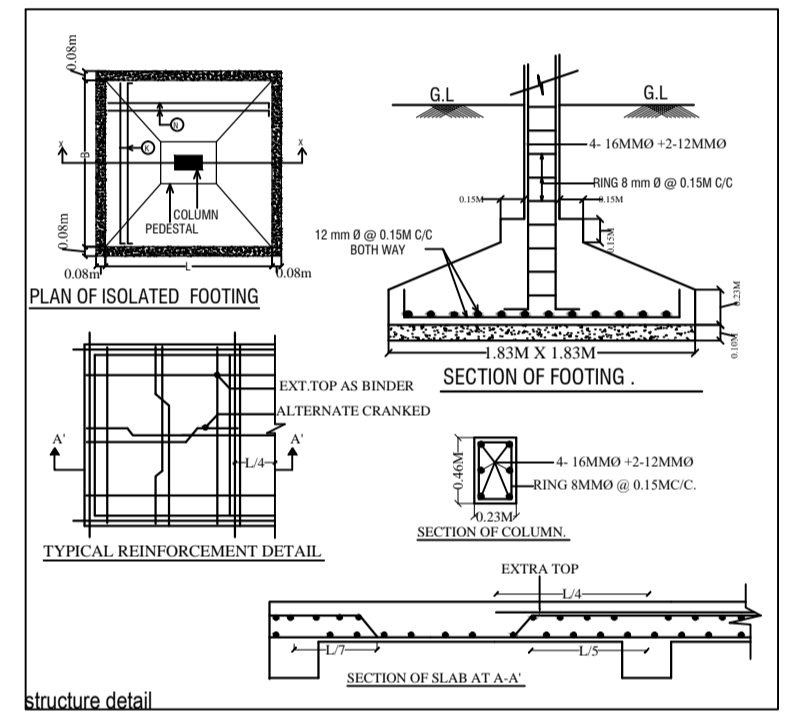
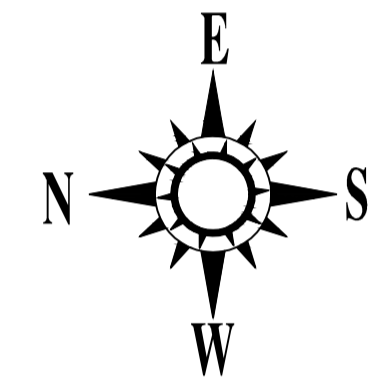
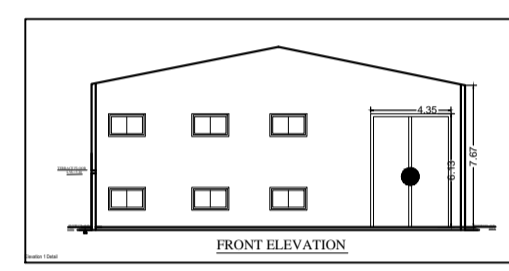
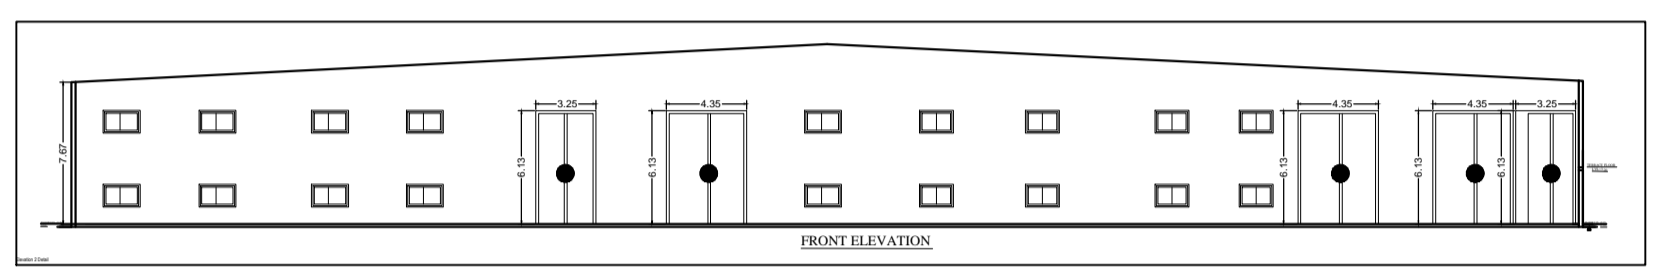
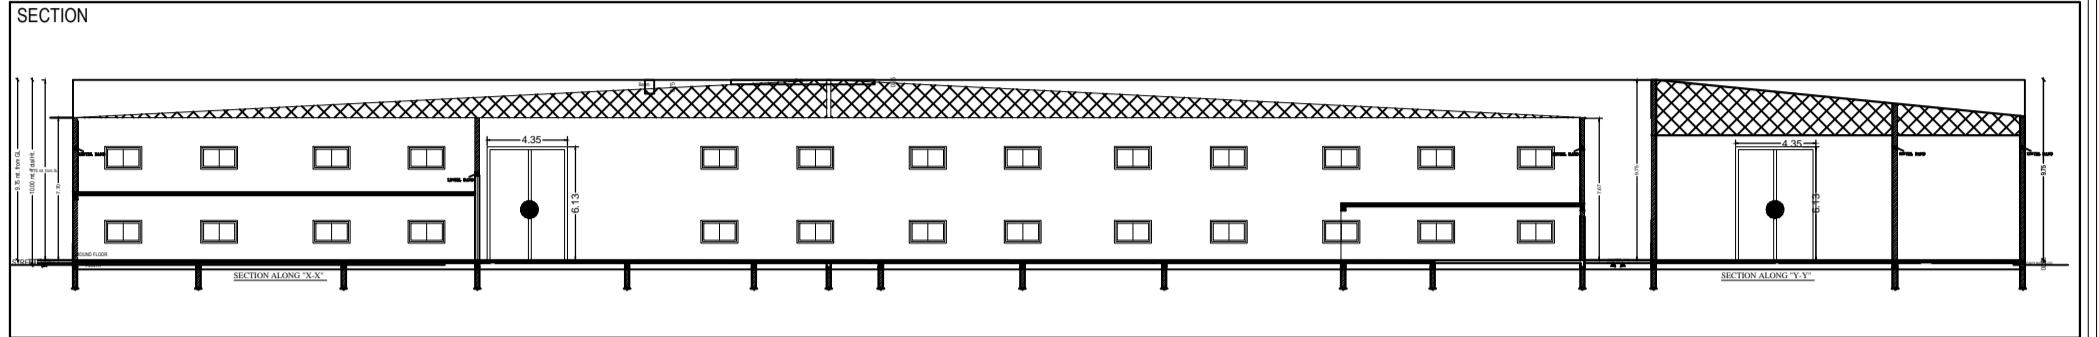
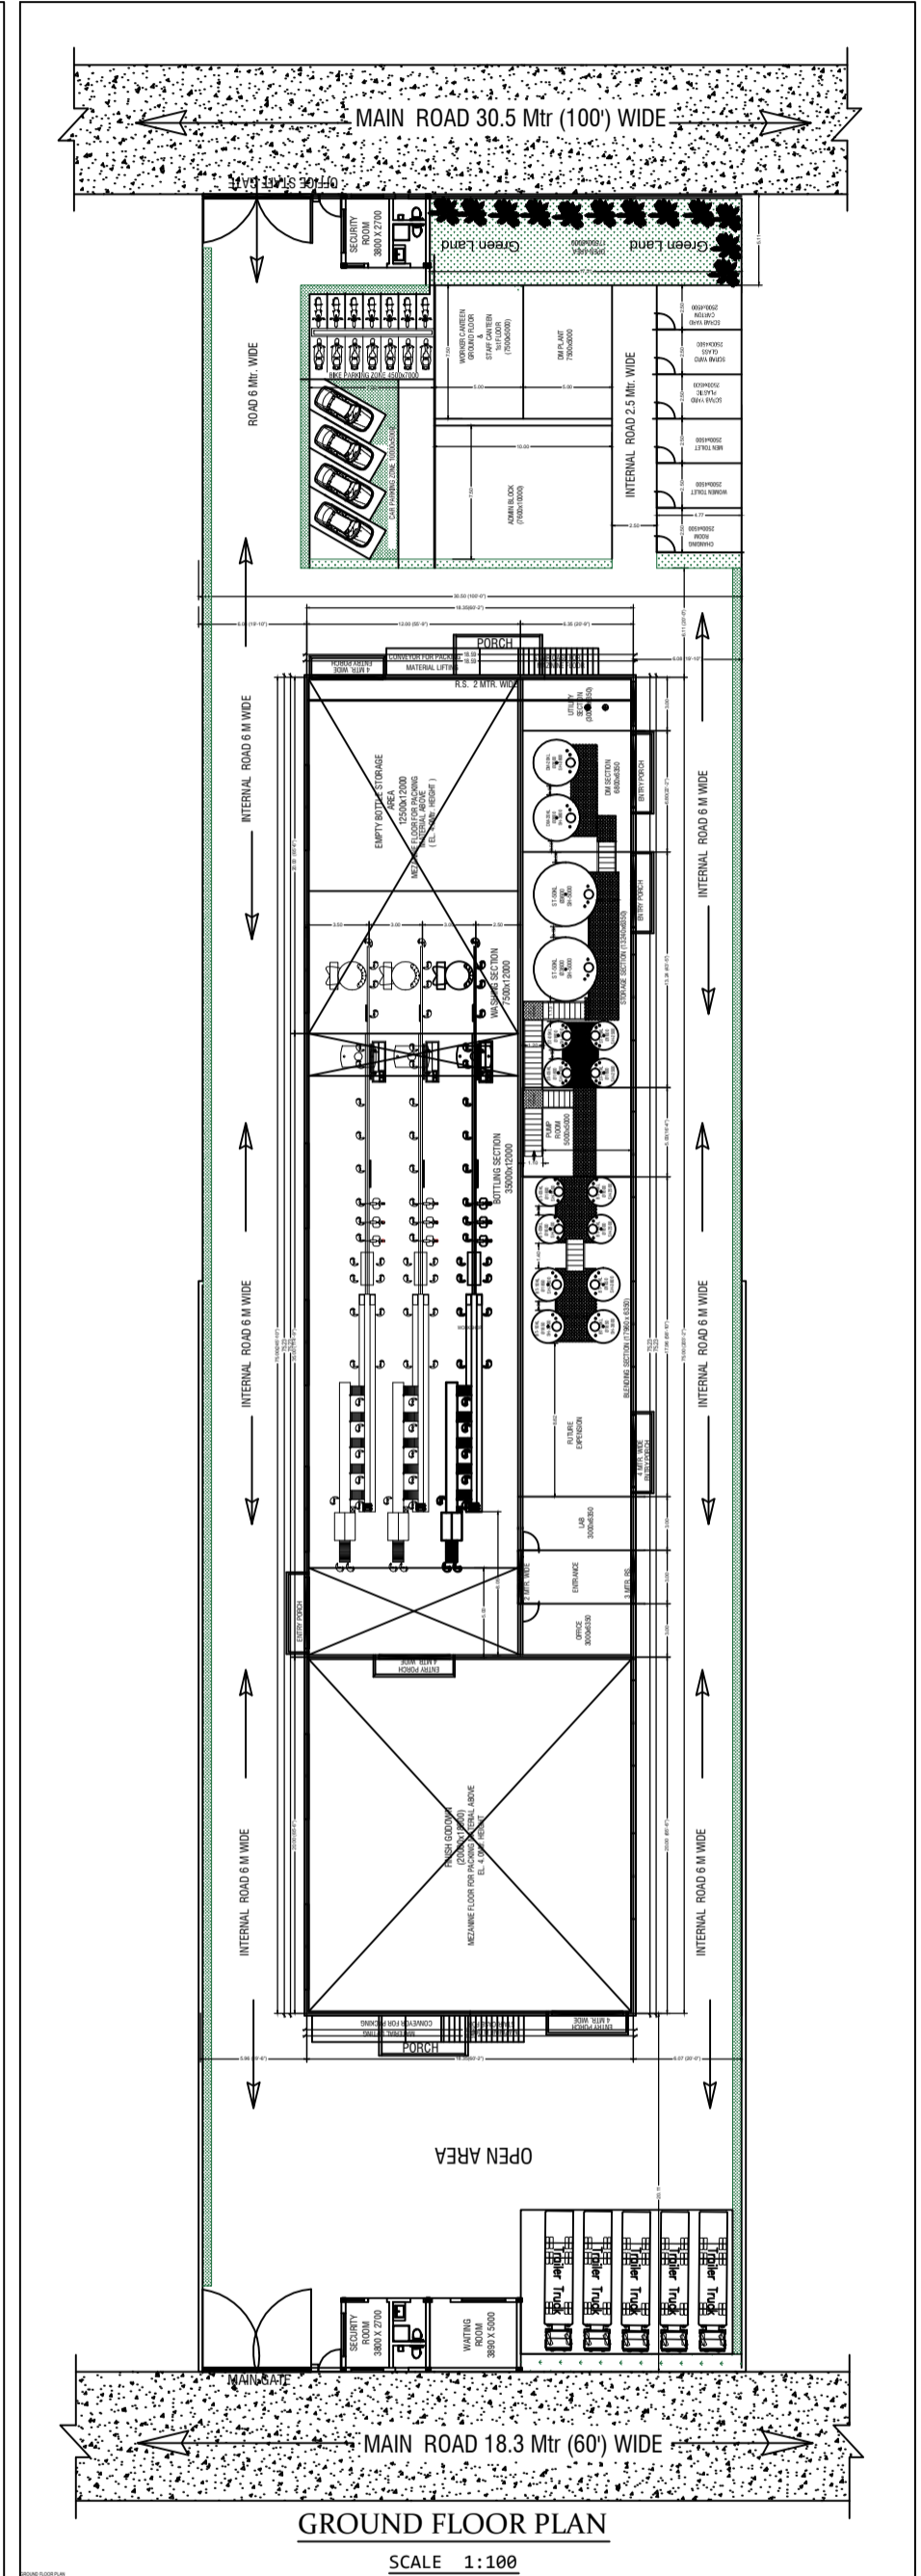


Project Title :MS MAX FEEDS

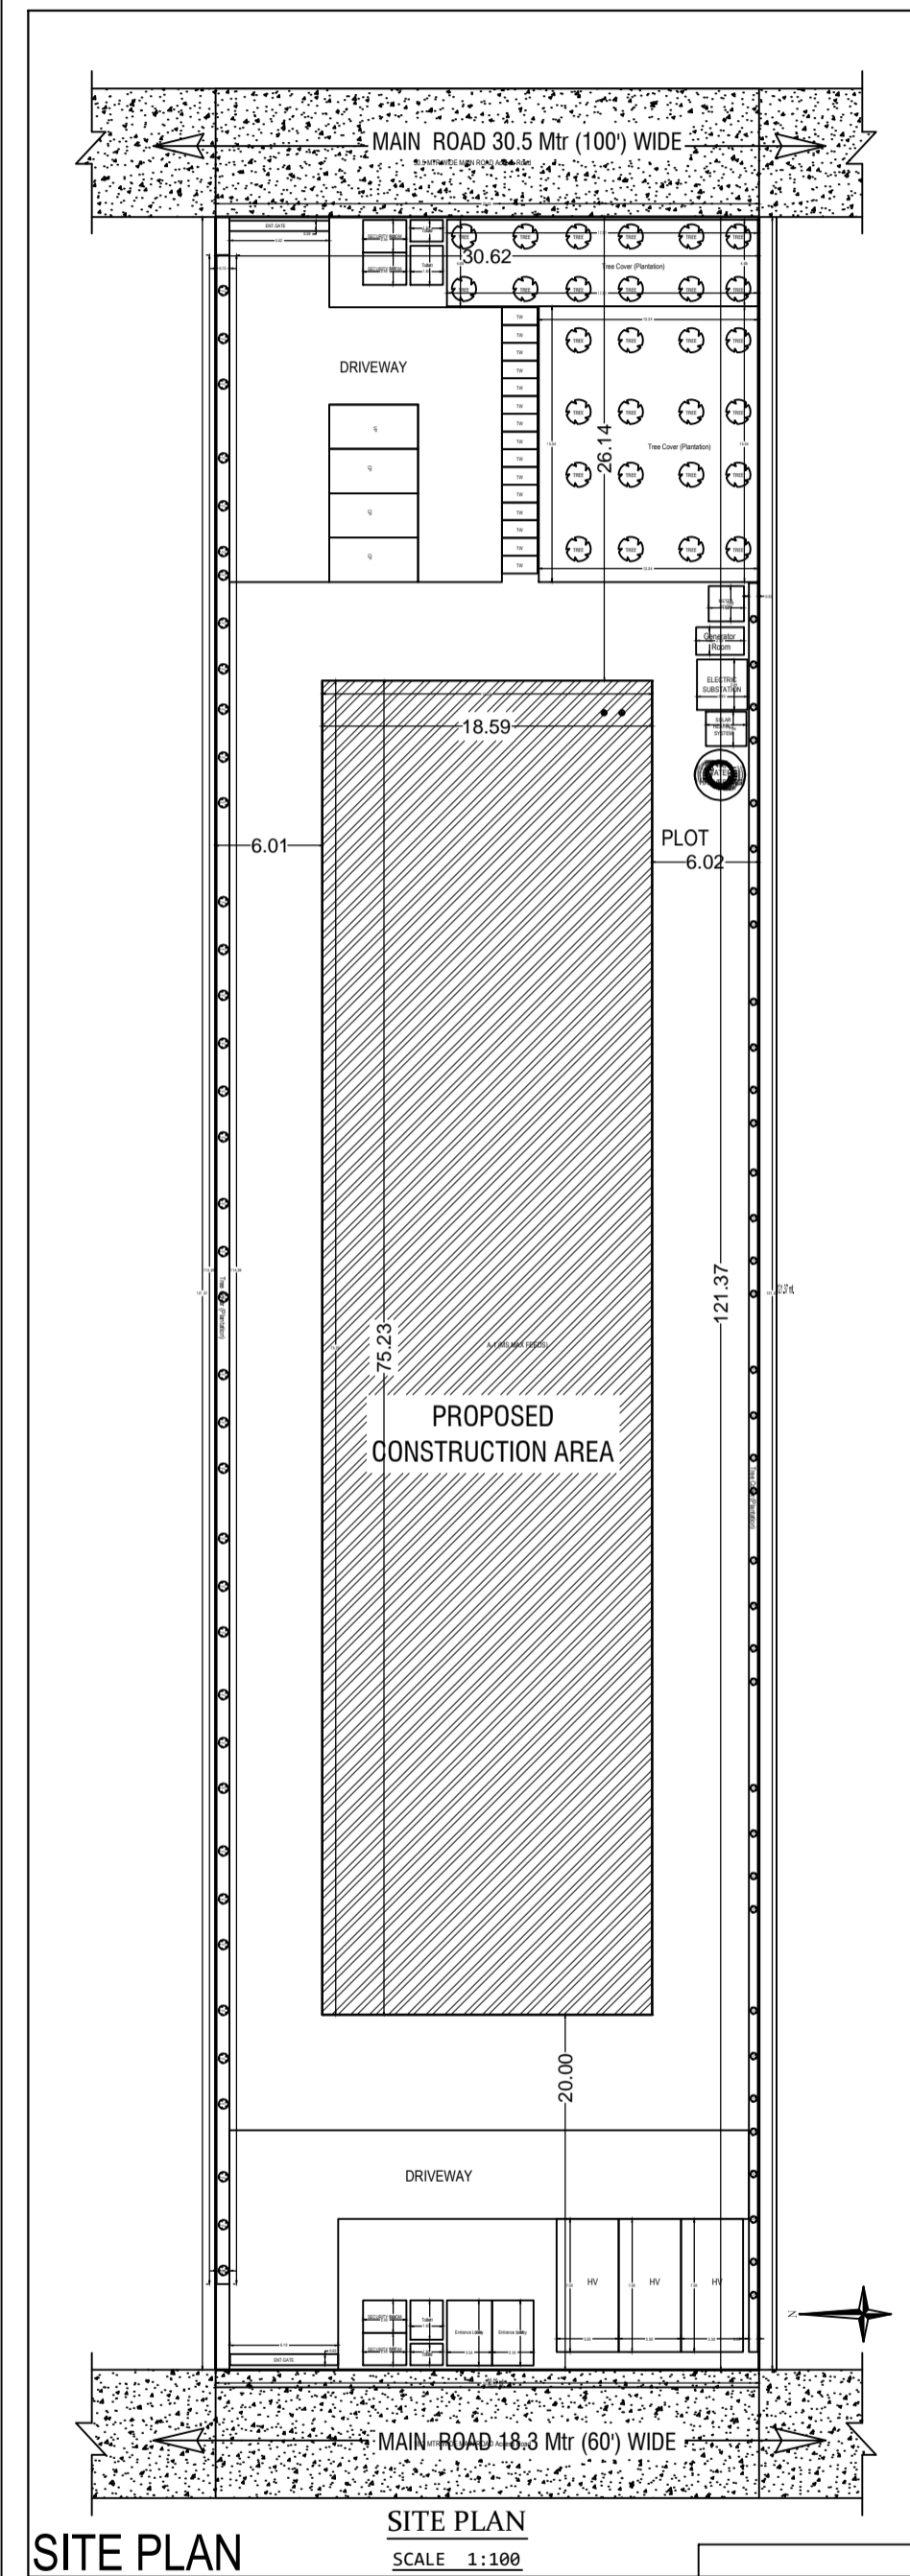

| PROPOSED INDUSTRIAL BUILDING PLAN FOR :- | |
|--|-----------|
| LAND OWNER | SIGNATURE |
| M/S MAX FEEDS DIRECTOR SRI RAJIV KUMAR | |
| PLOT NO :- E-48, EMC PLOTS, SURVEY PLOT NO- 354 (PART) | |
| KATHA NO :- 81 | |
| MOUZA :- | |
| THANA NO :- | |
| P.S :- | |
| DISTRICT :- DEOGHAR | |
| STATE :- JHARKHAND | |
| TITLE | SH. NO. |
| GROUND FLOOR PLAN MOUZA MAP SITE PLAN FRONT ELEVATION SIDE ELEVATION SECTIONAL VIEW | 1/1 |
| PLANNER | |

| | |
|--|--|
| | |
| | |
| | |
| | |