




PRODUCTION SHED

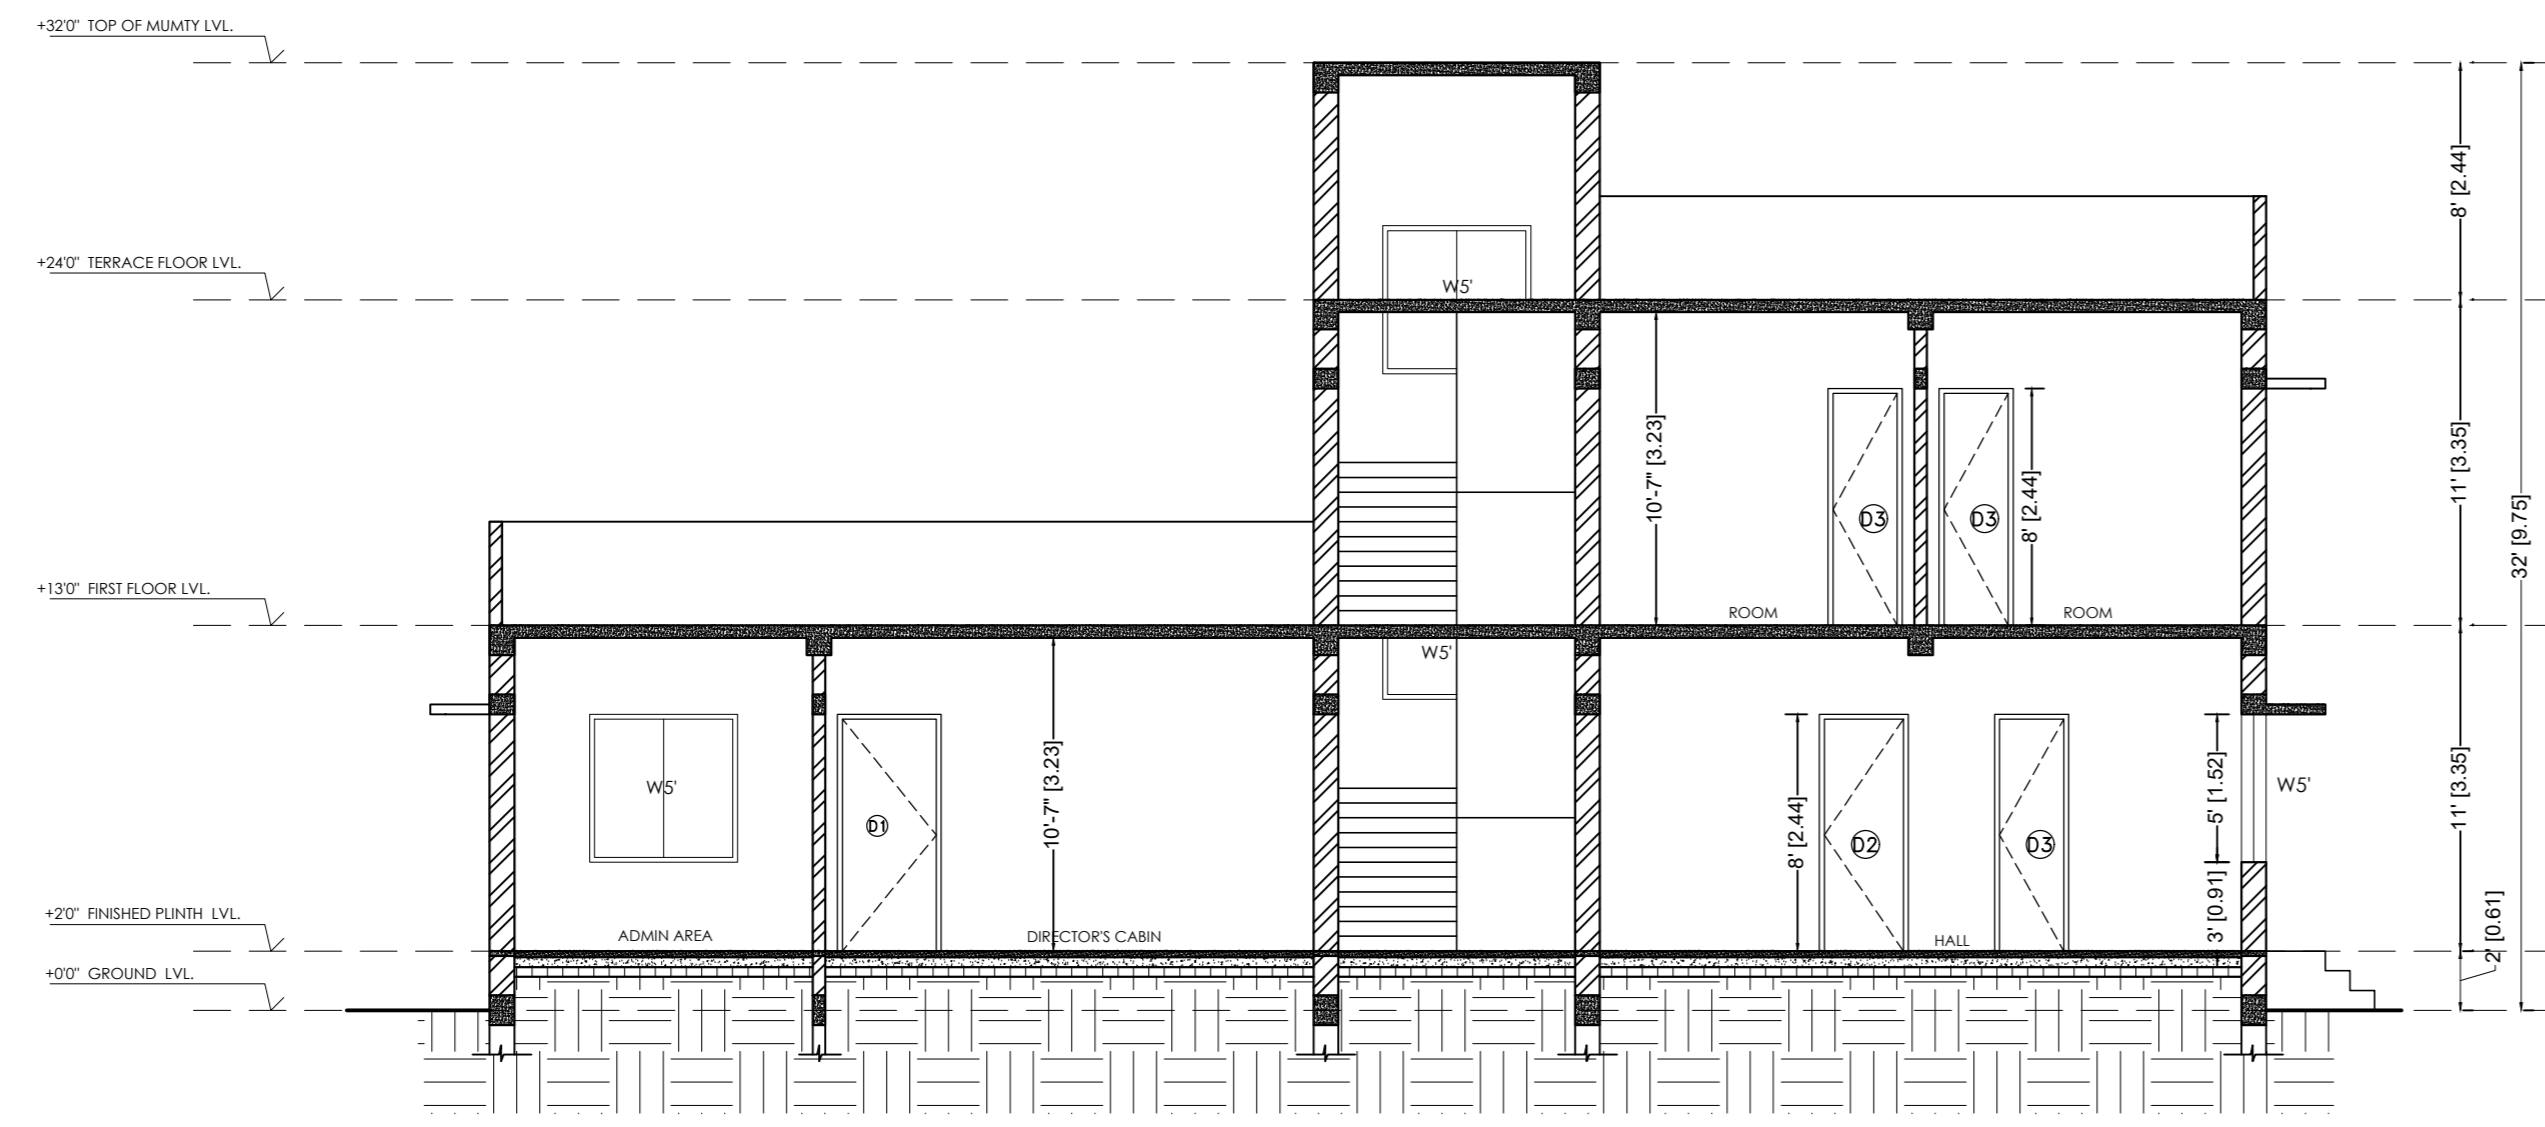


SECTION B - B'

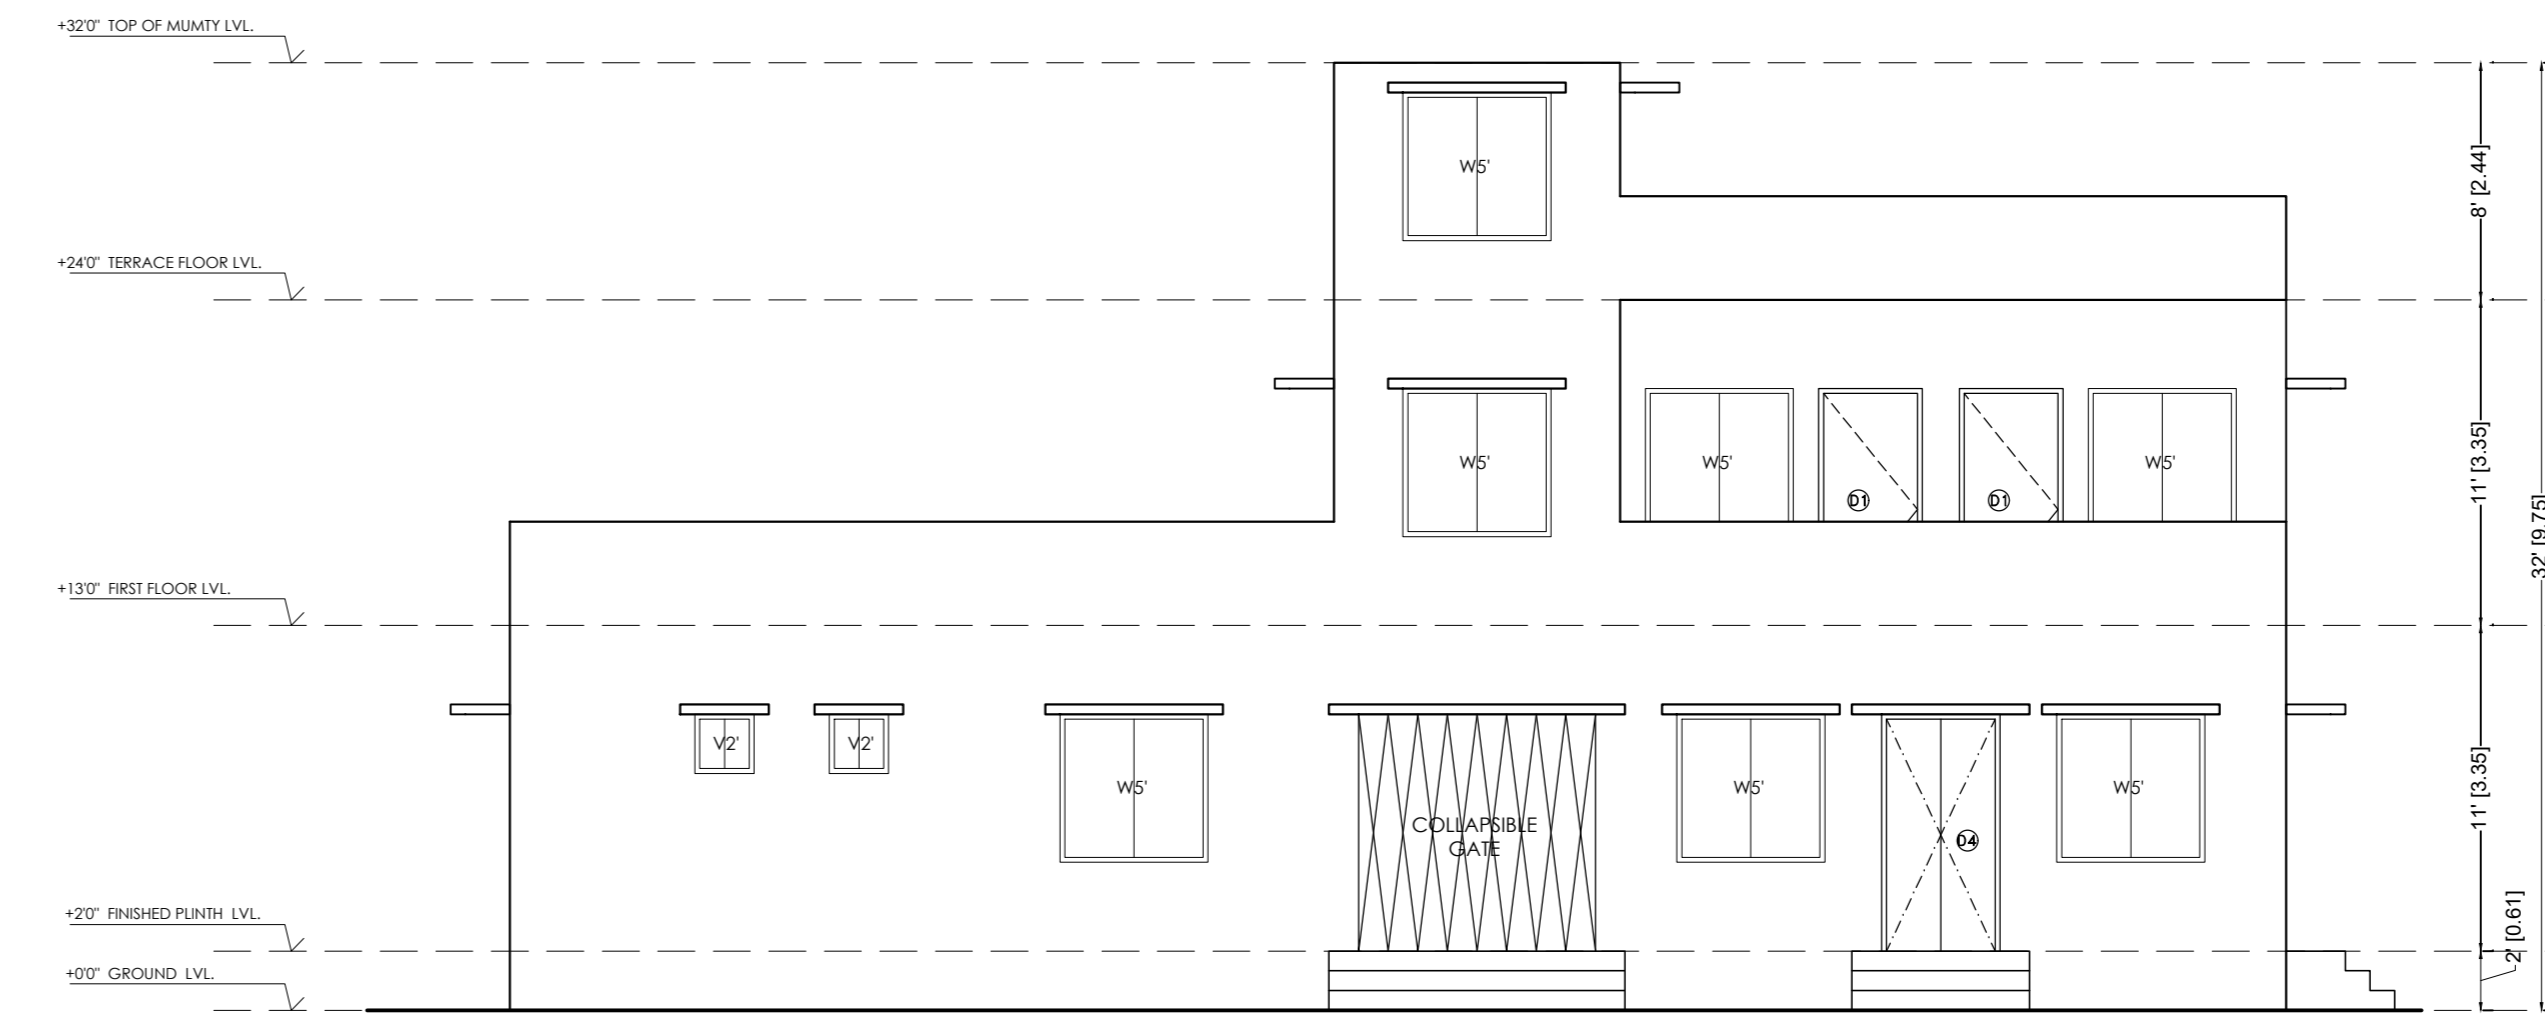


FRONT ELEVATION

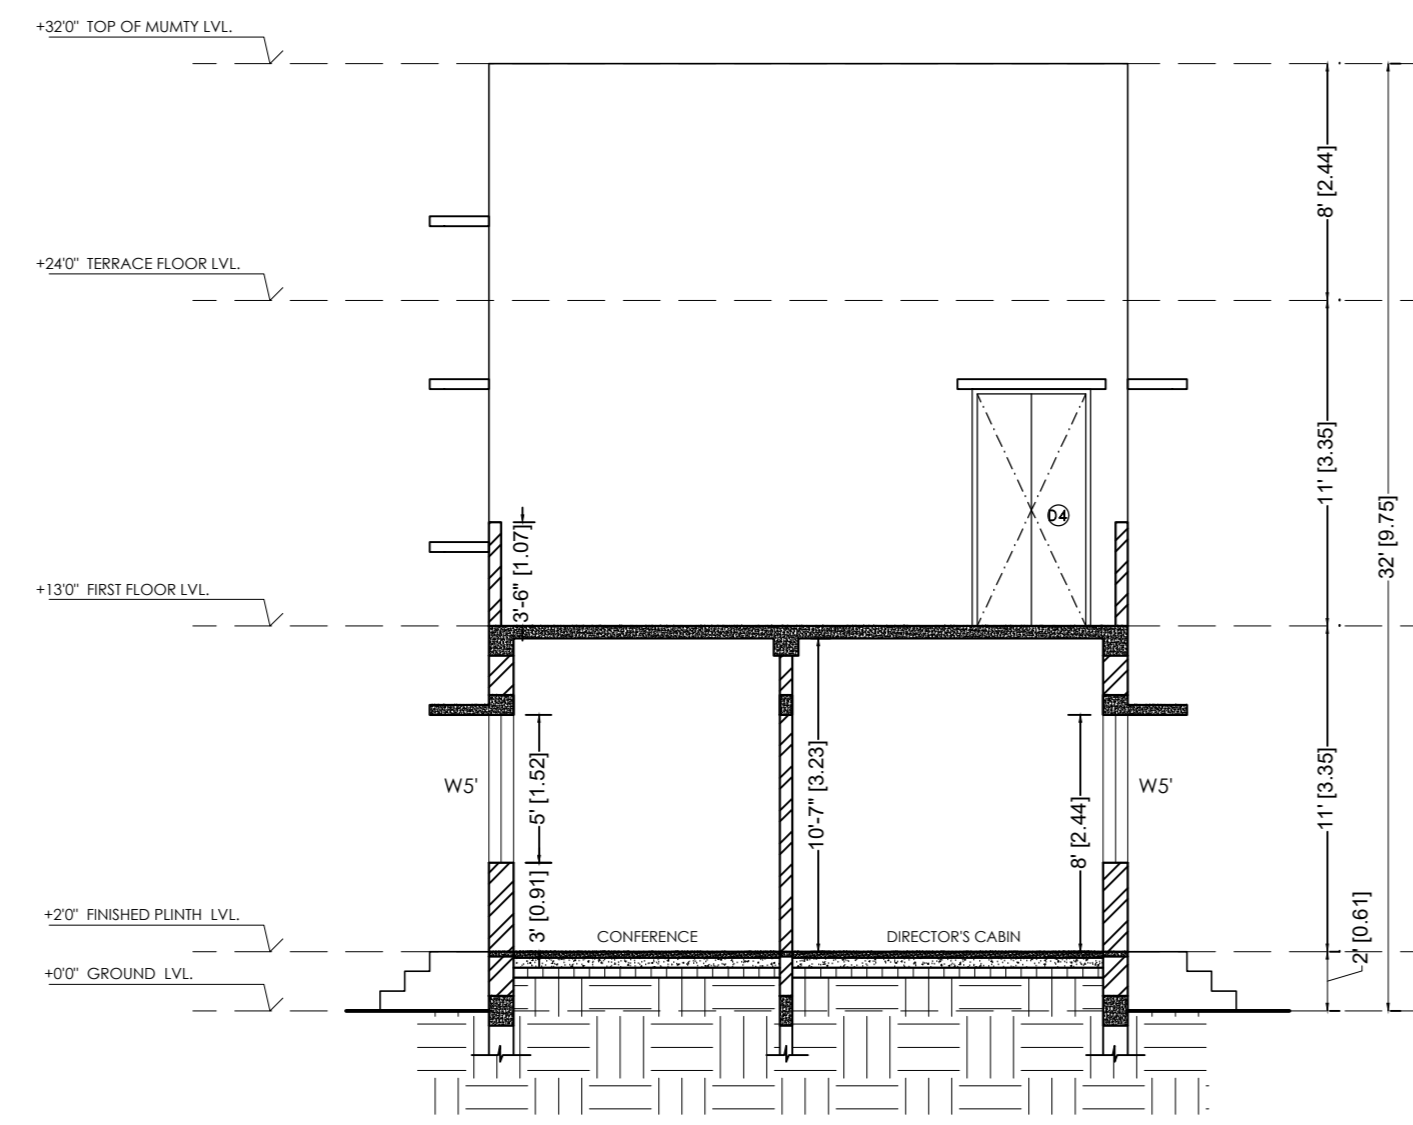


SECTION A - A'

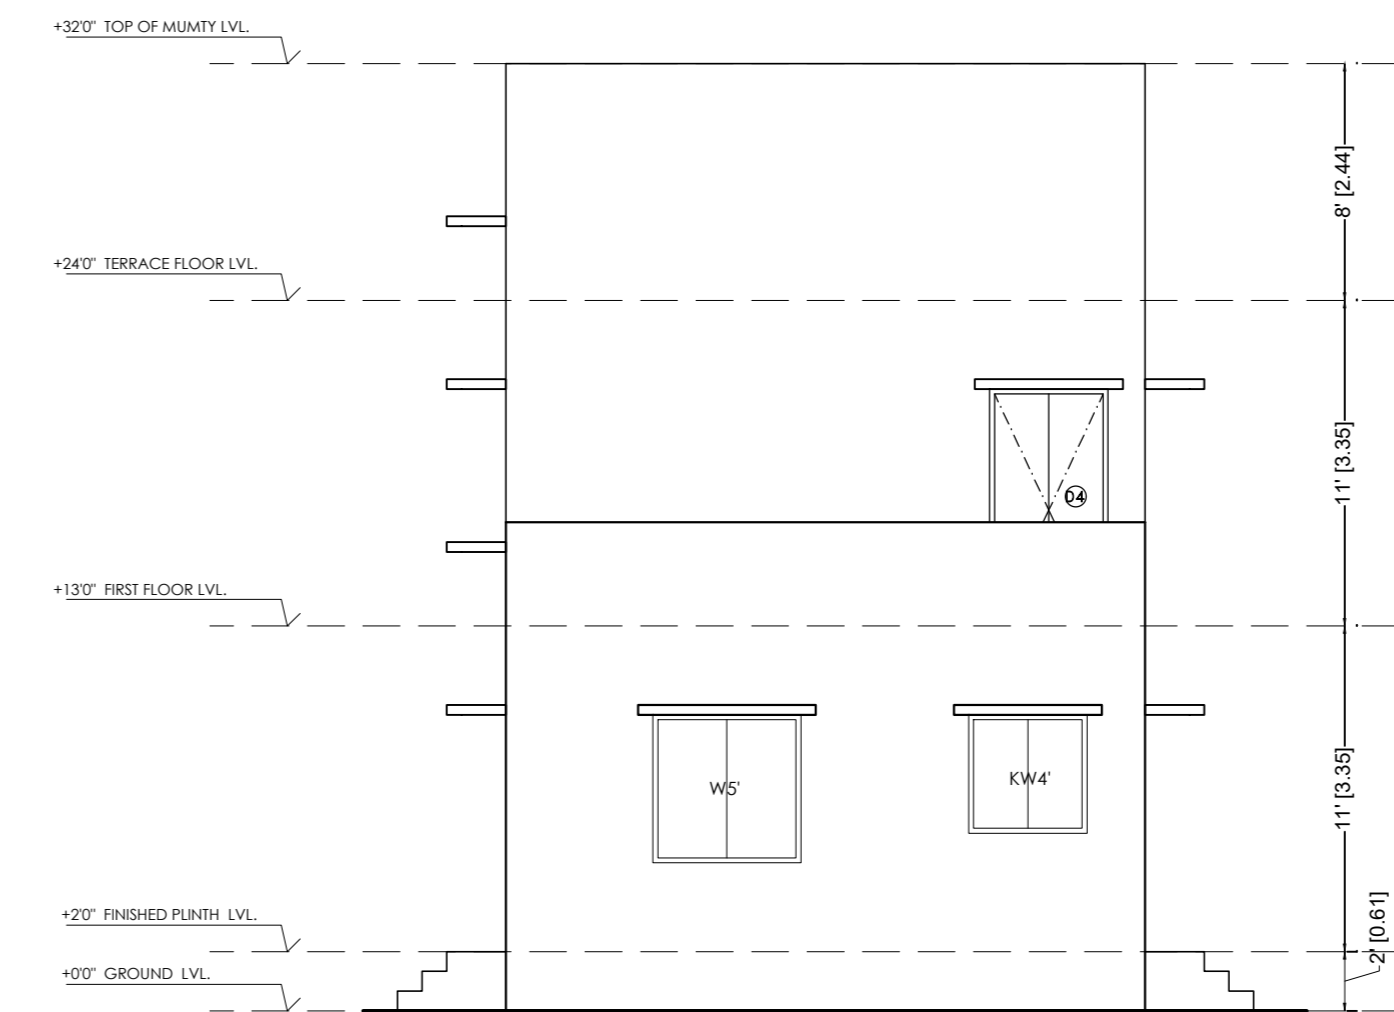


SIDE ELEVATION

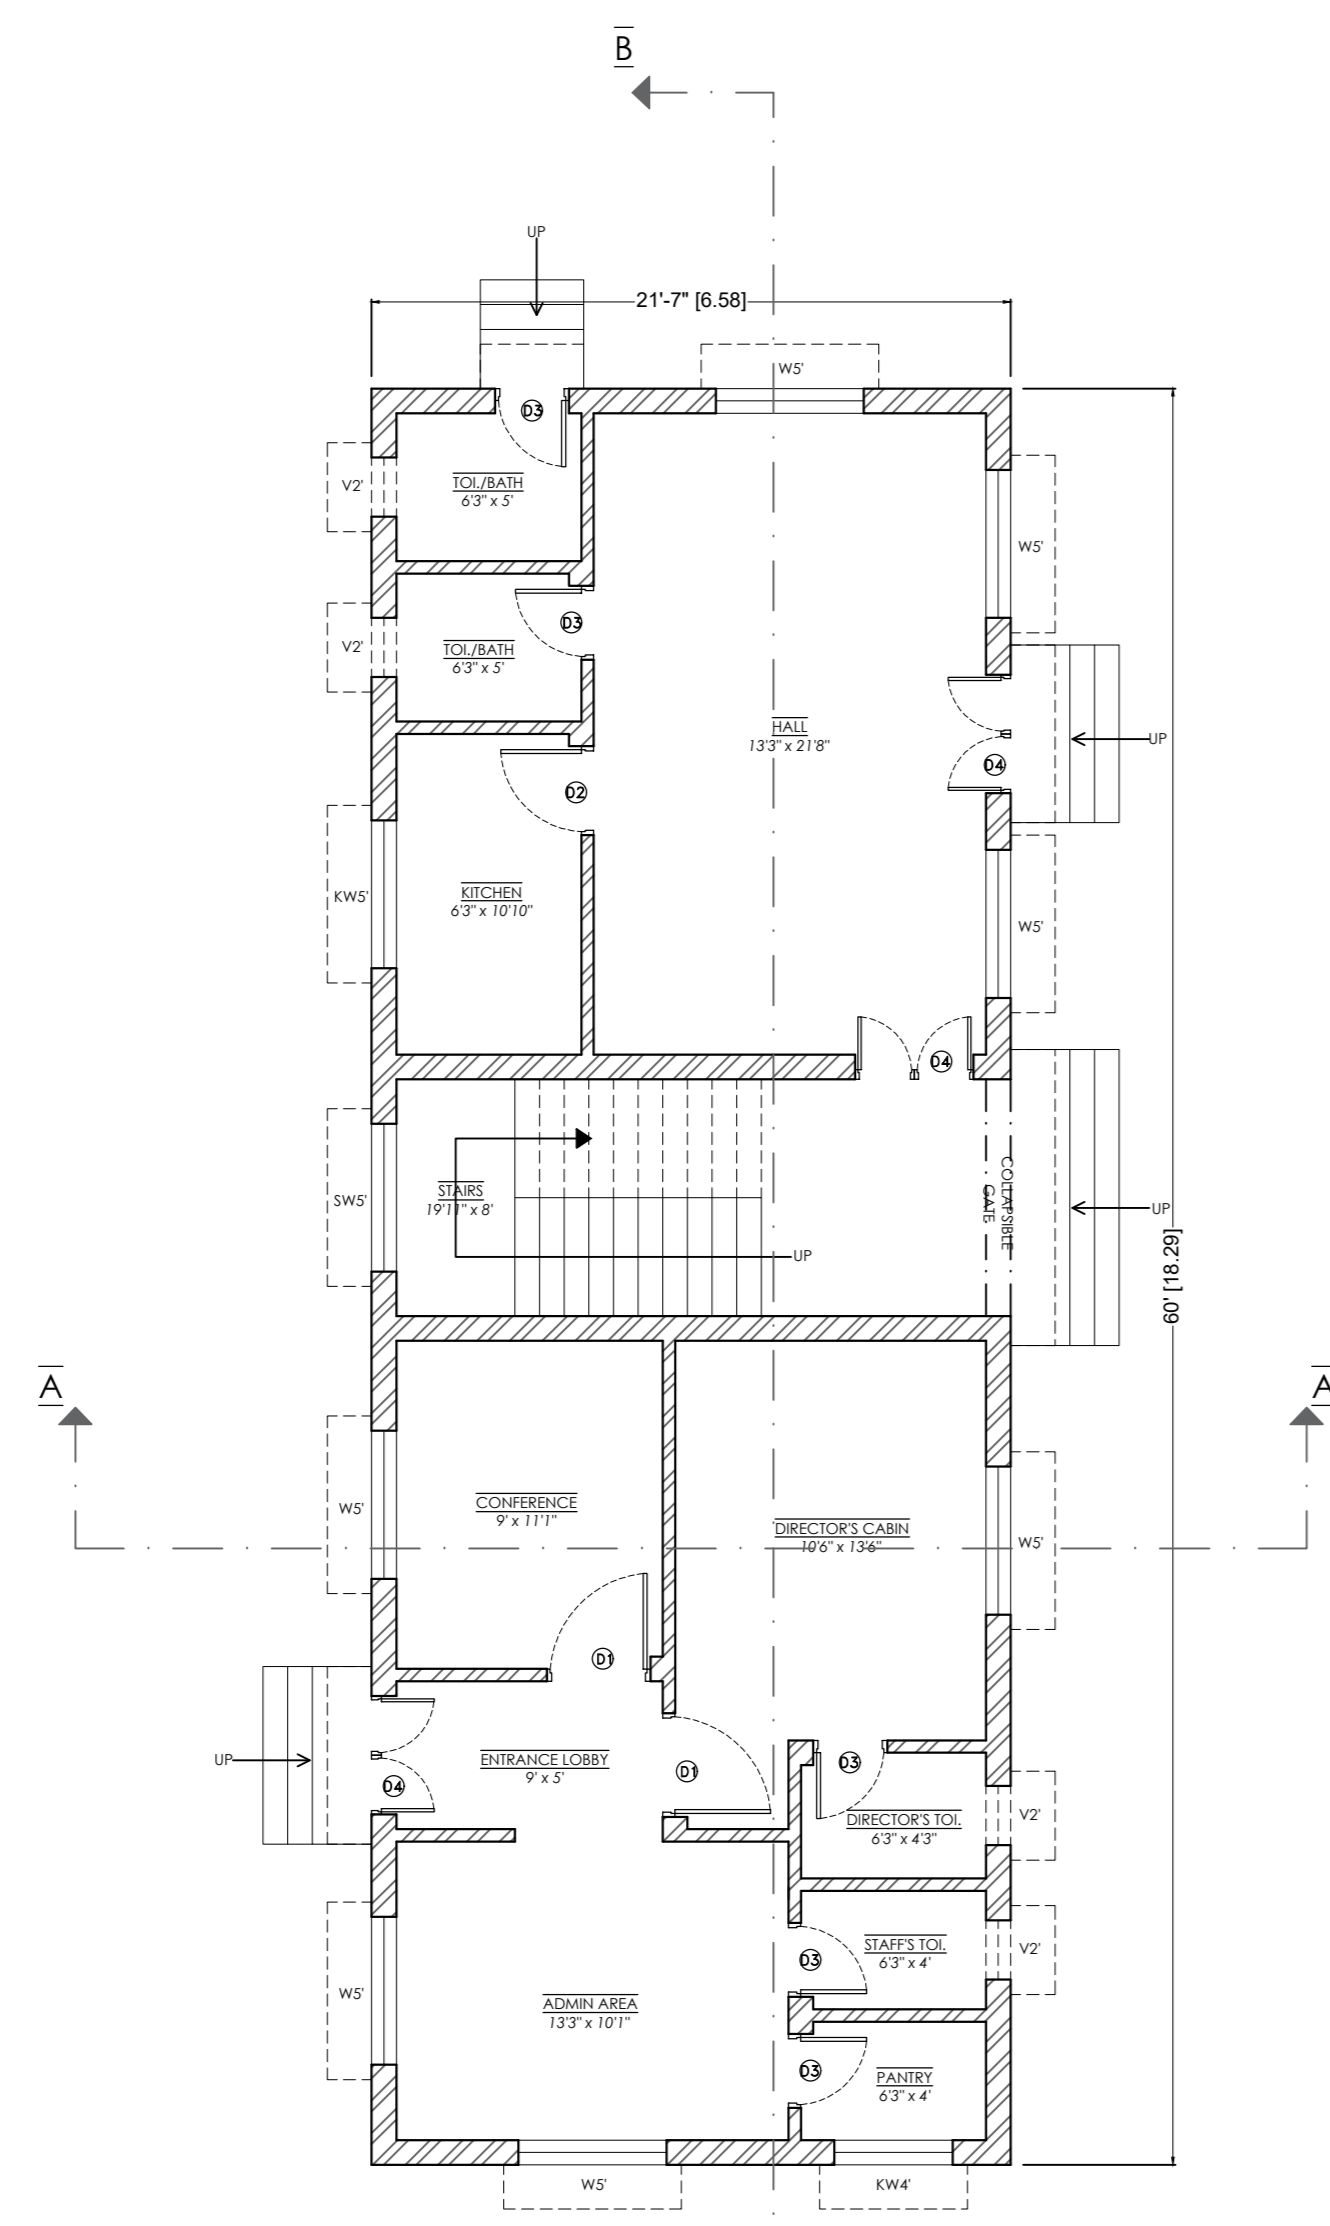

GROUND FLOOR PLAN

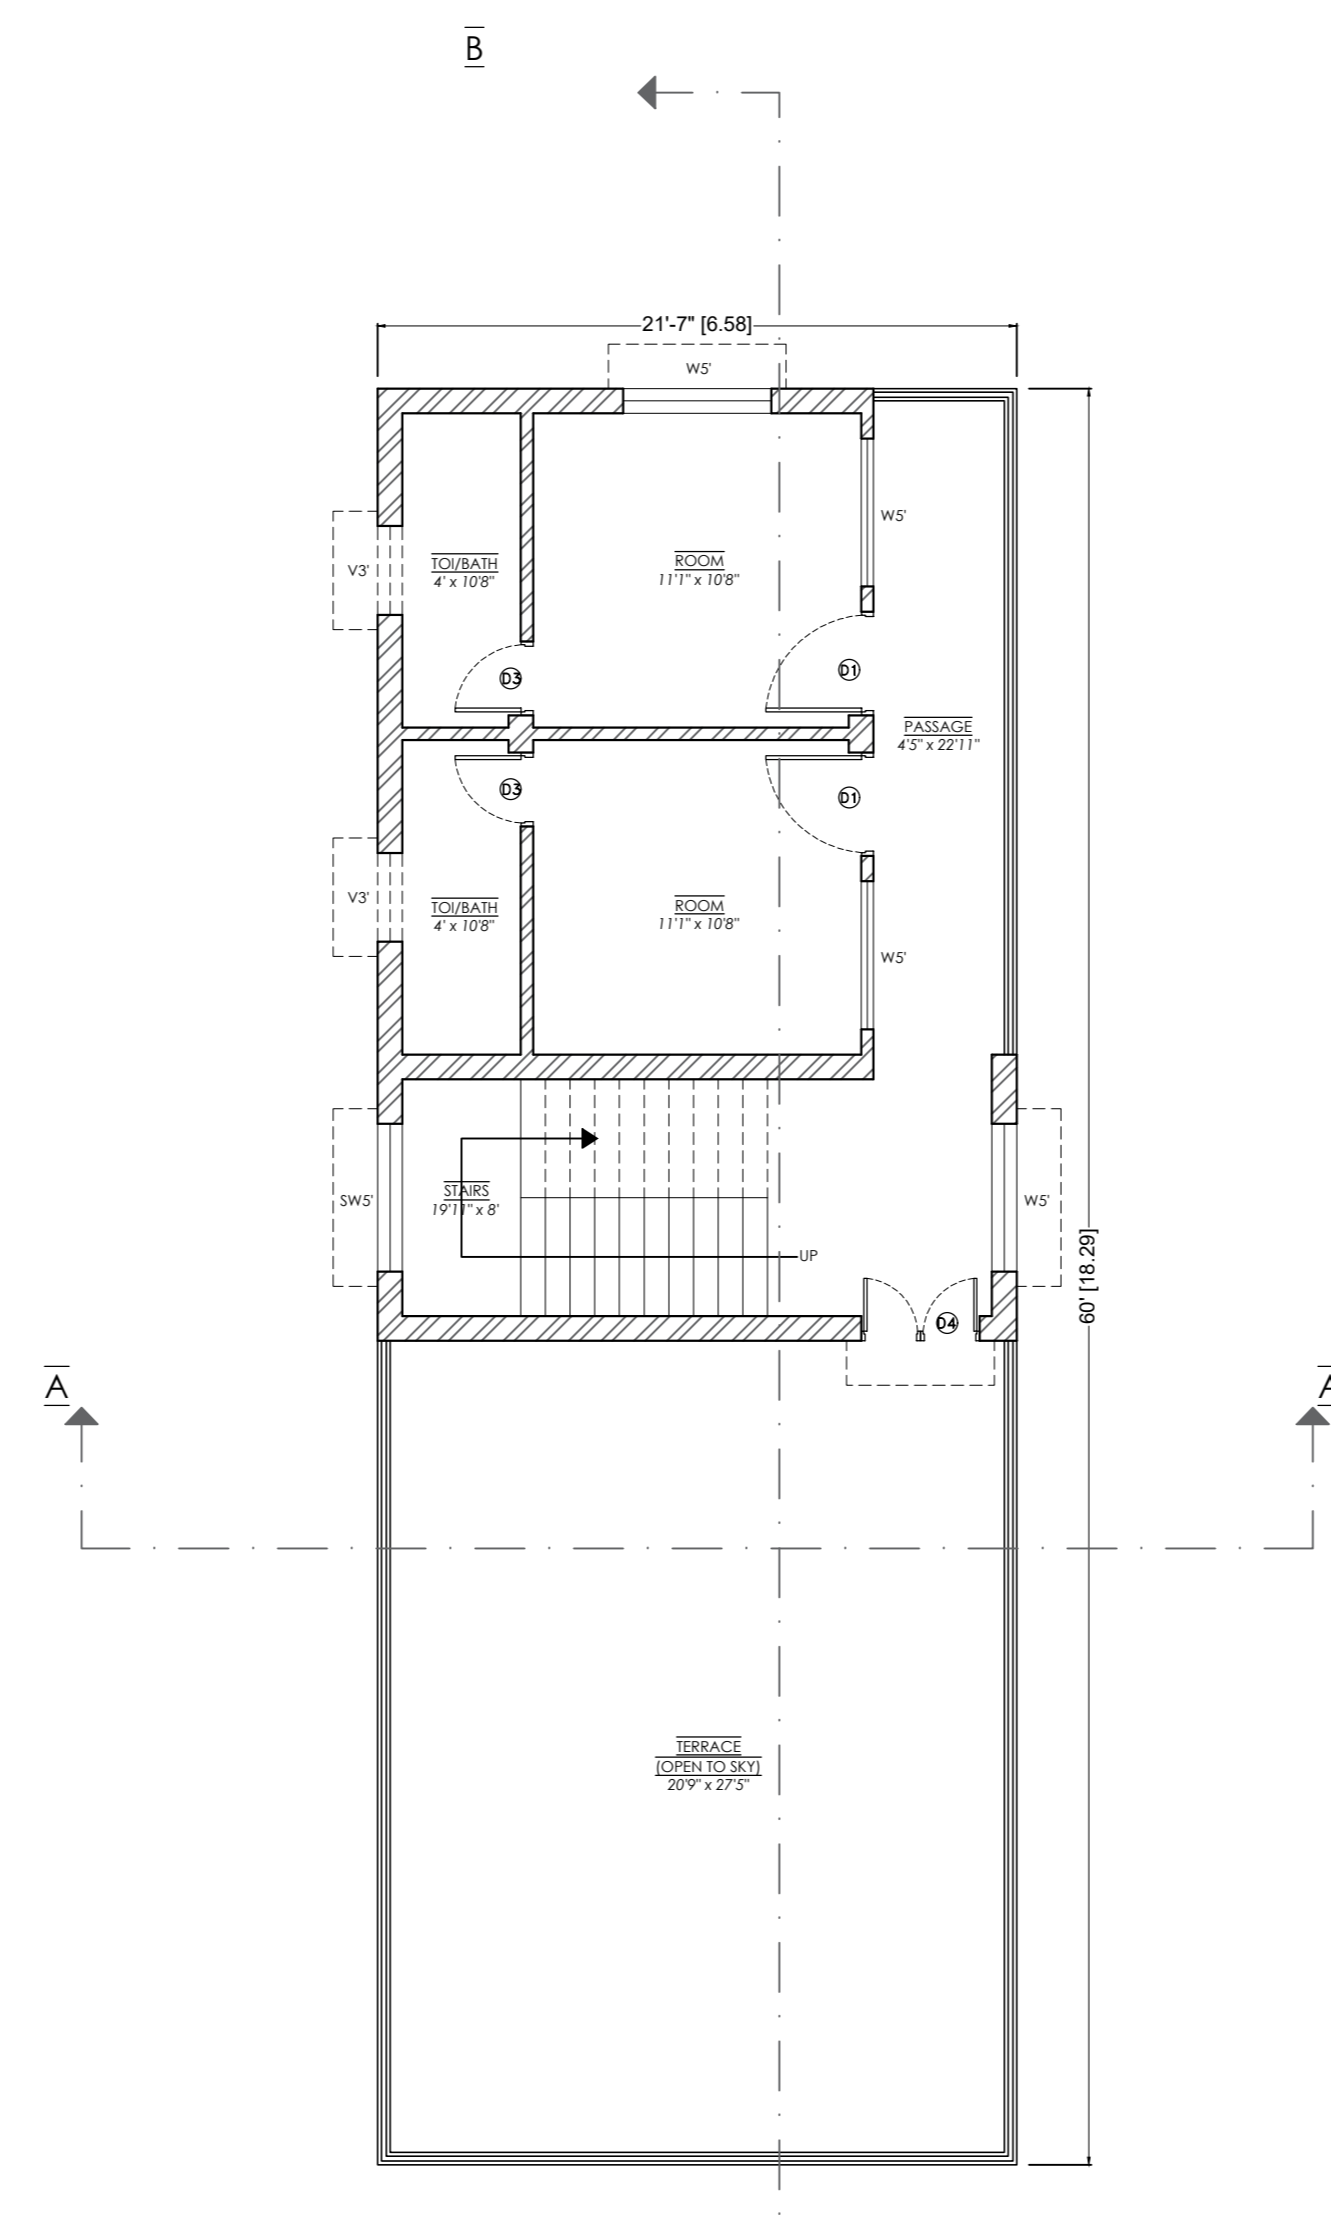

FIRST FLOOR PLAN

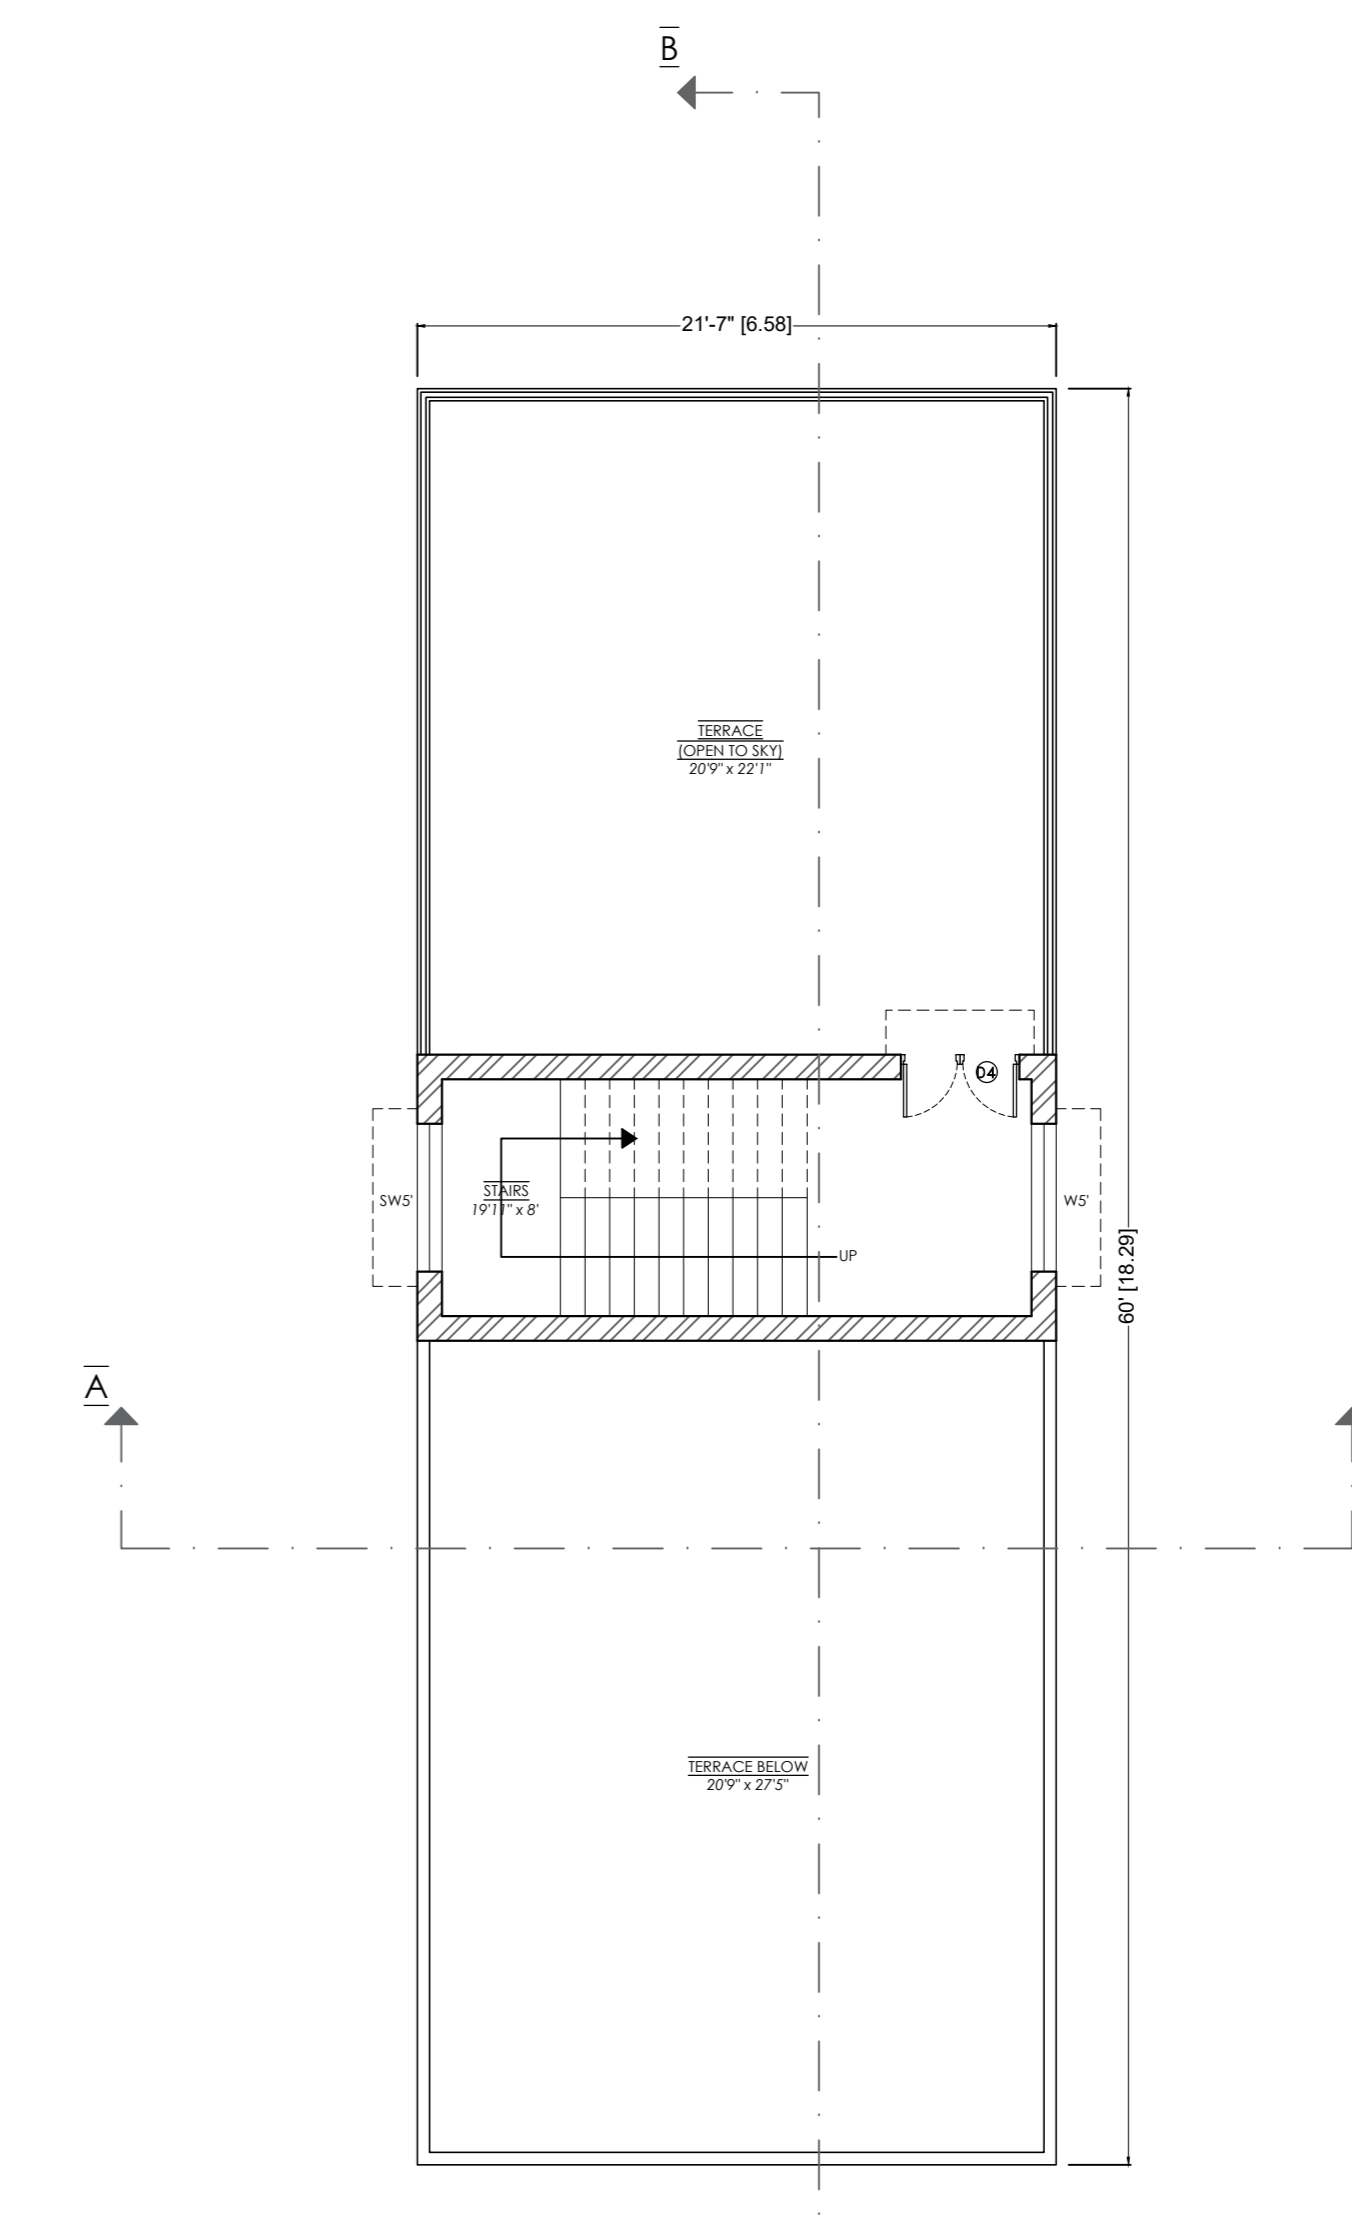

ROOF PLAN

ADMIN BLOCK &
LABOUR QUARTER