
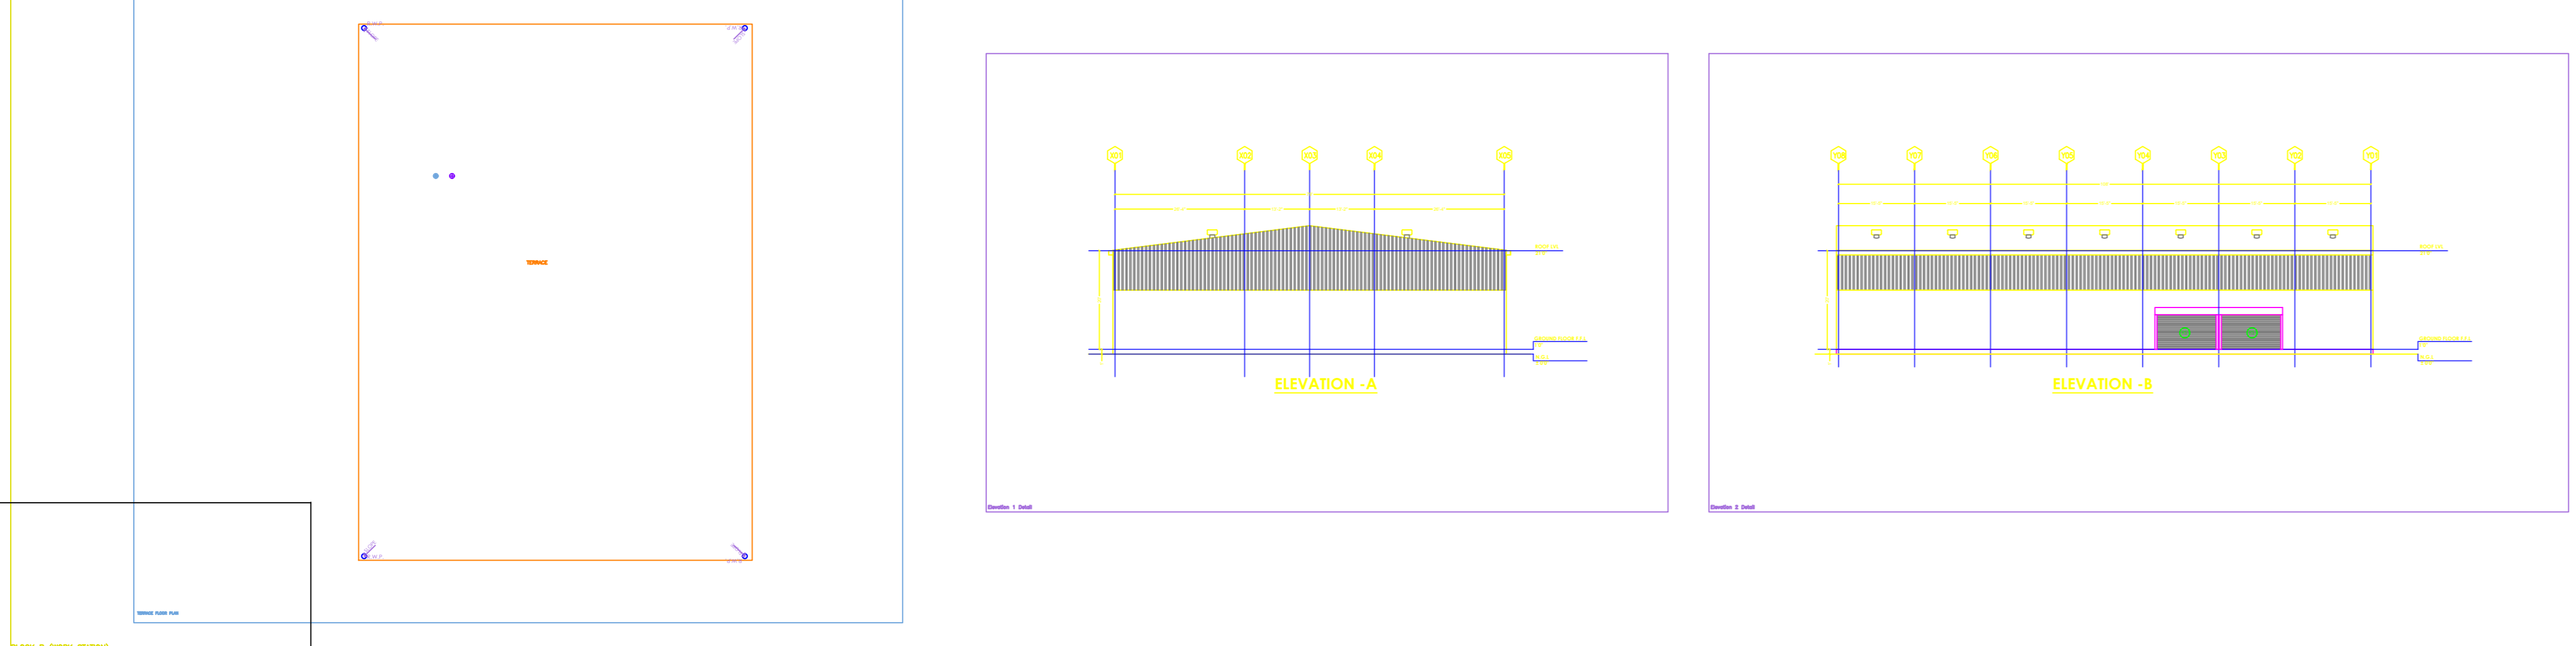
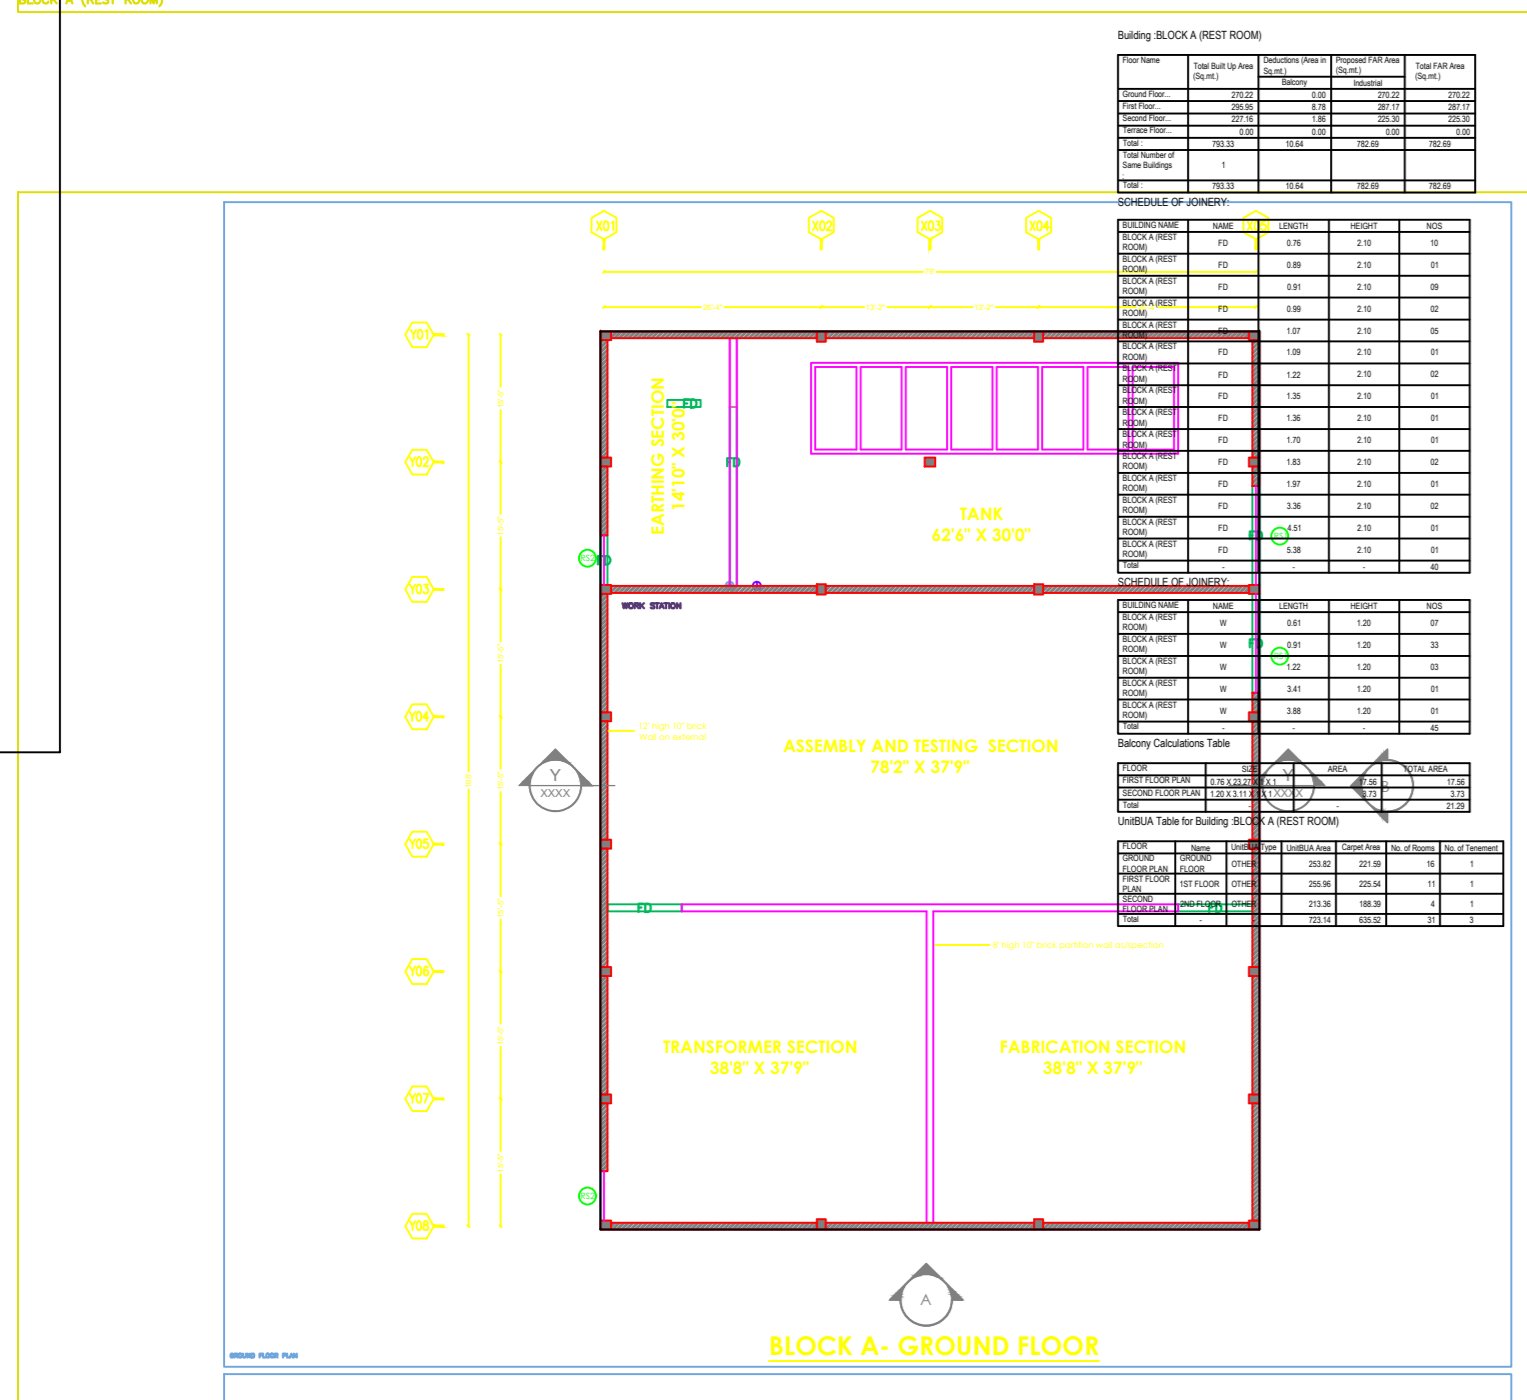
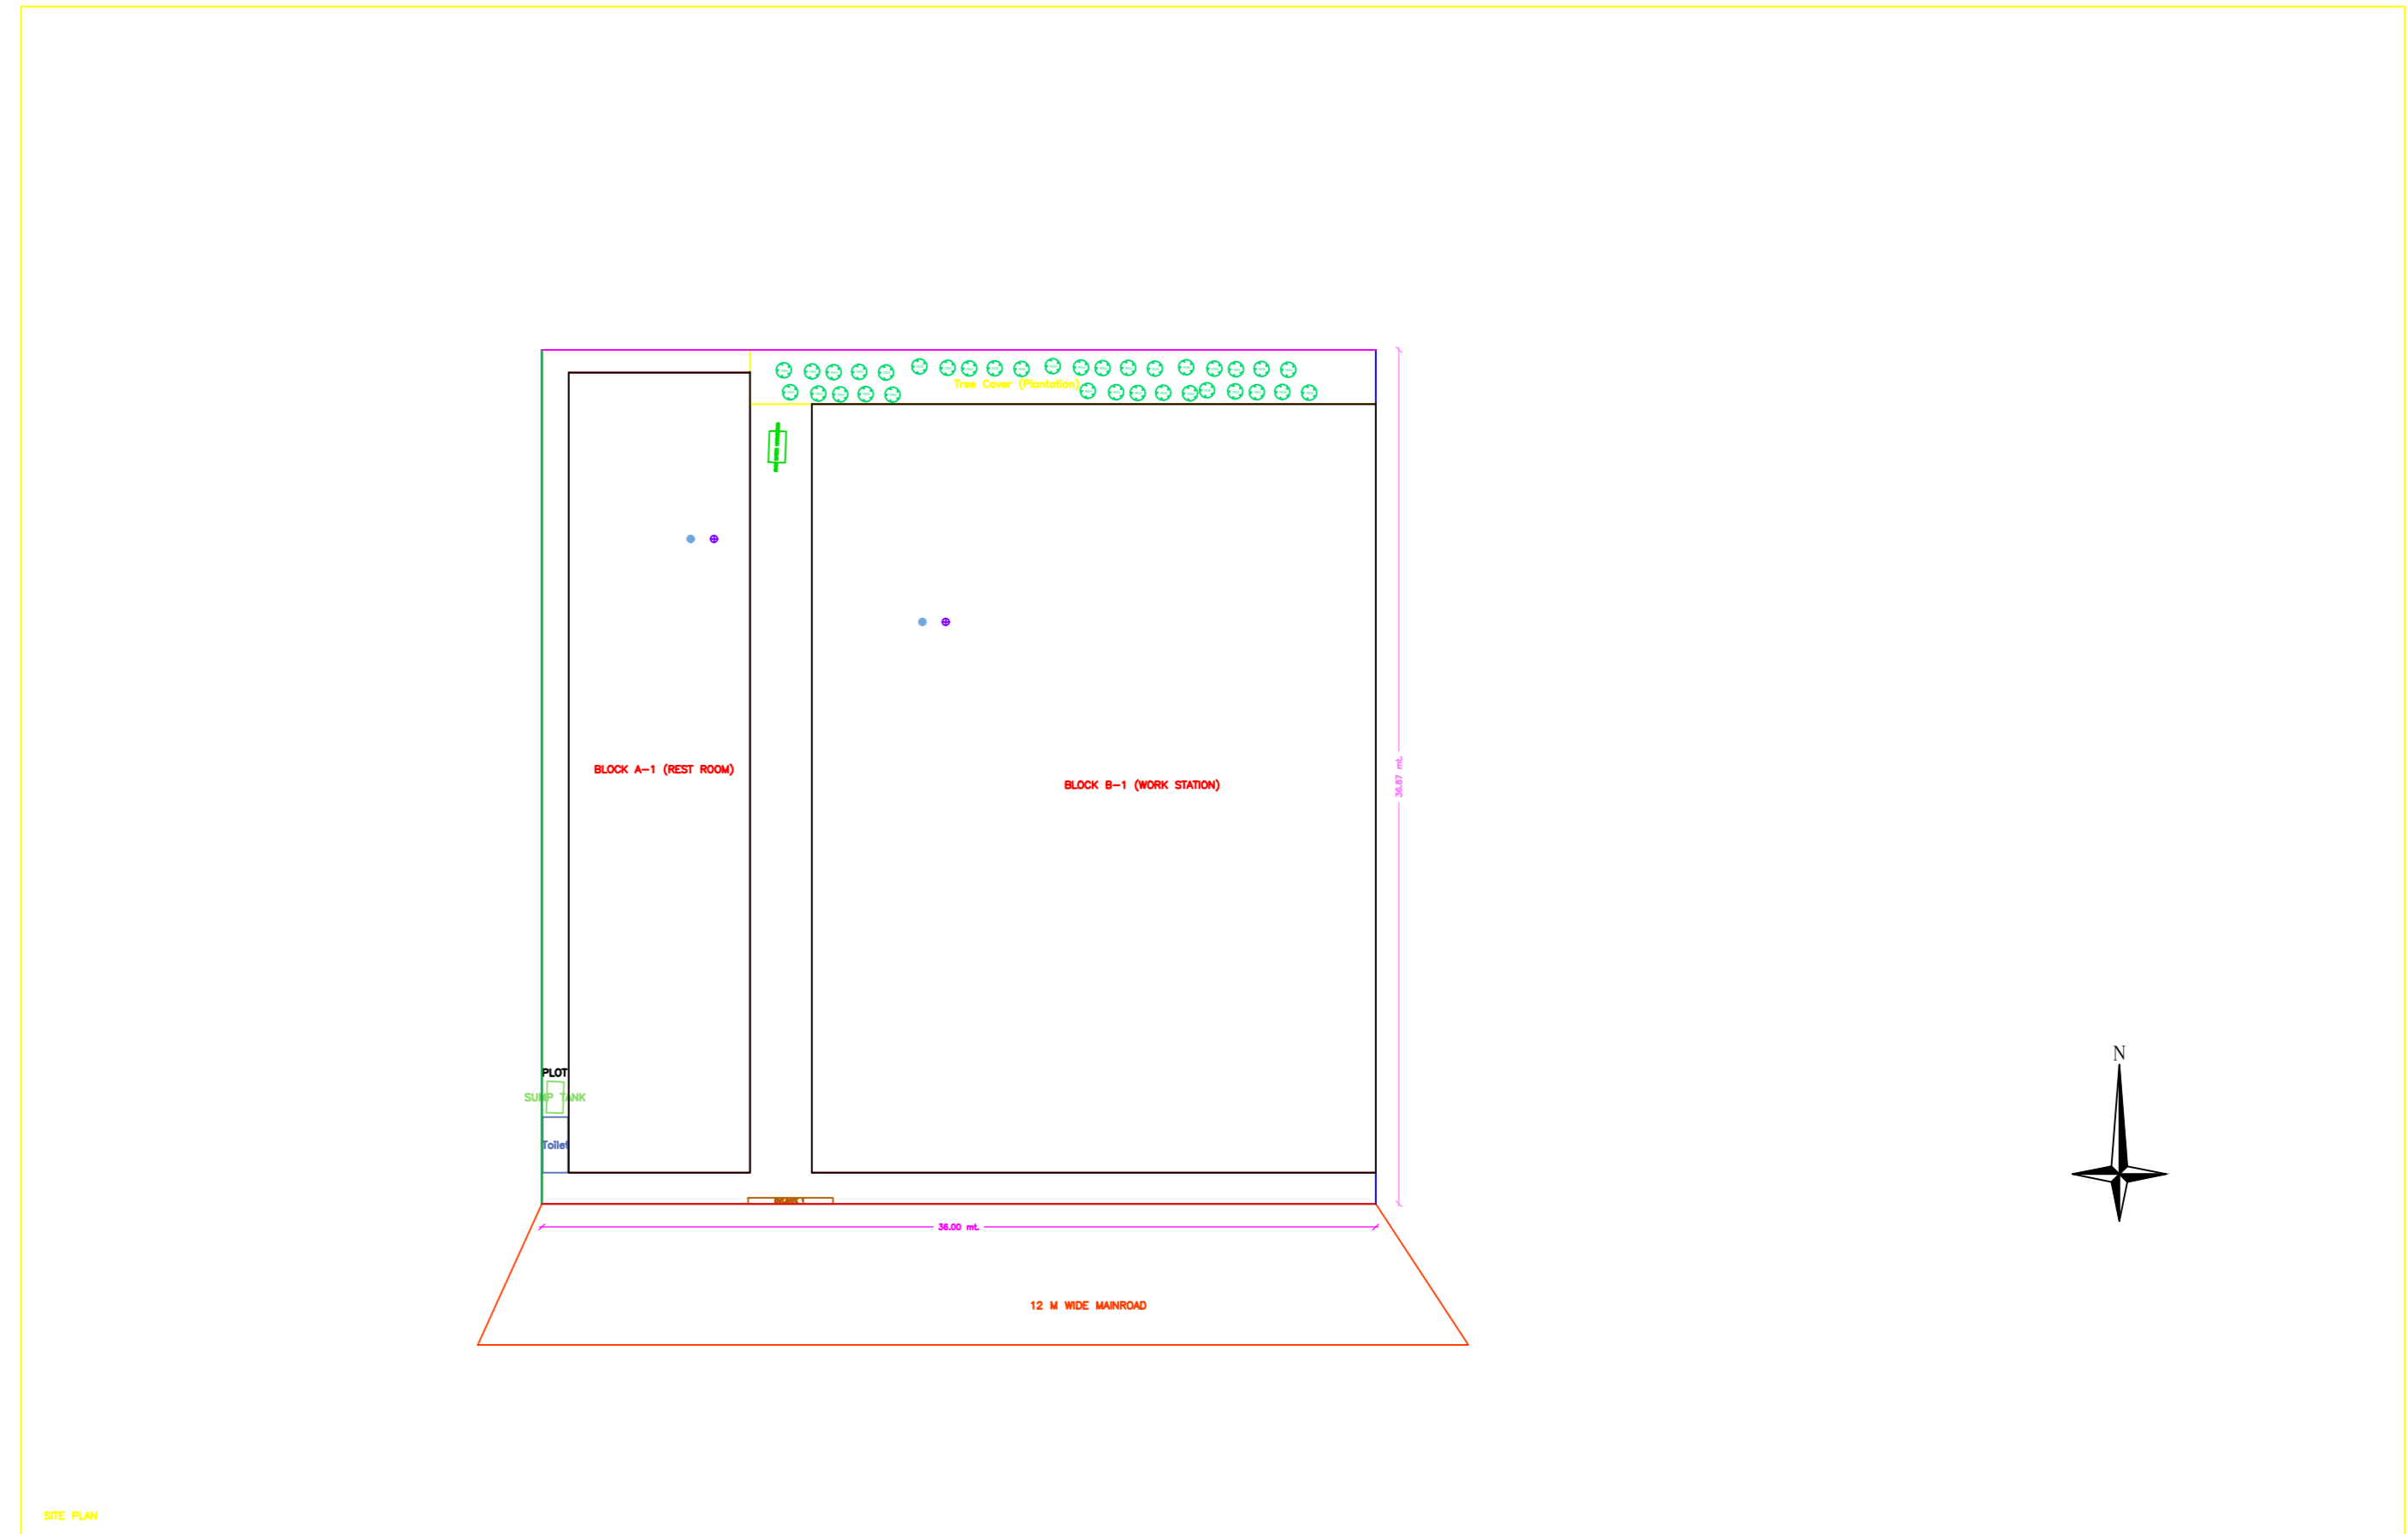
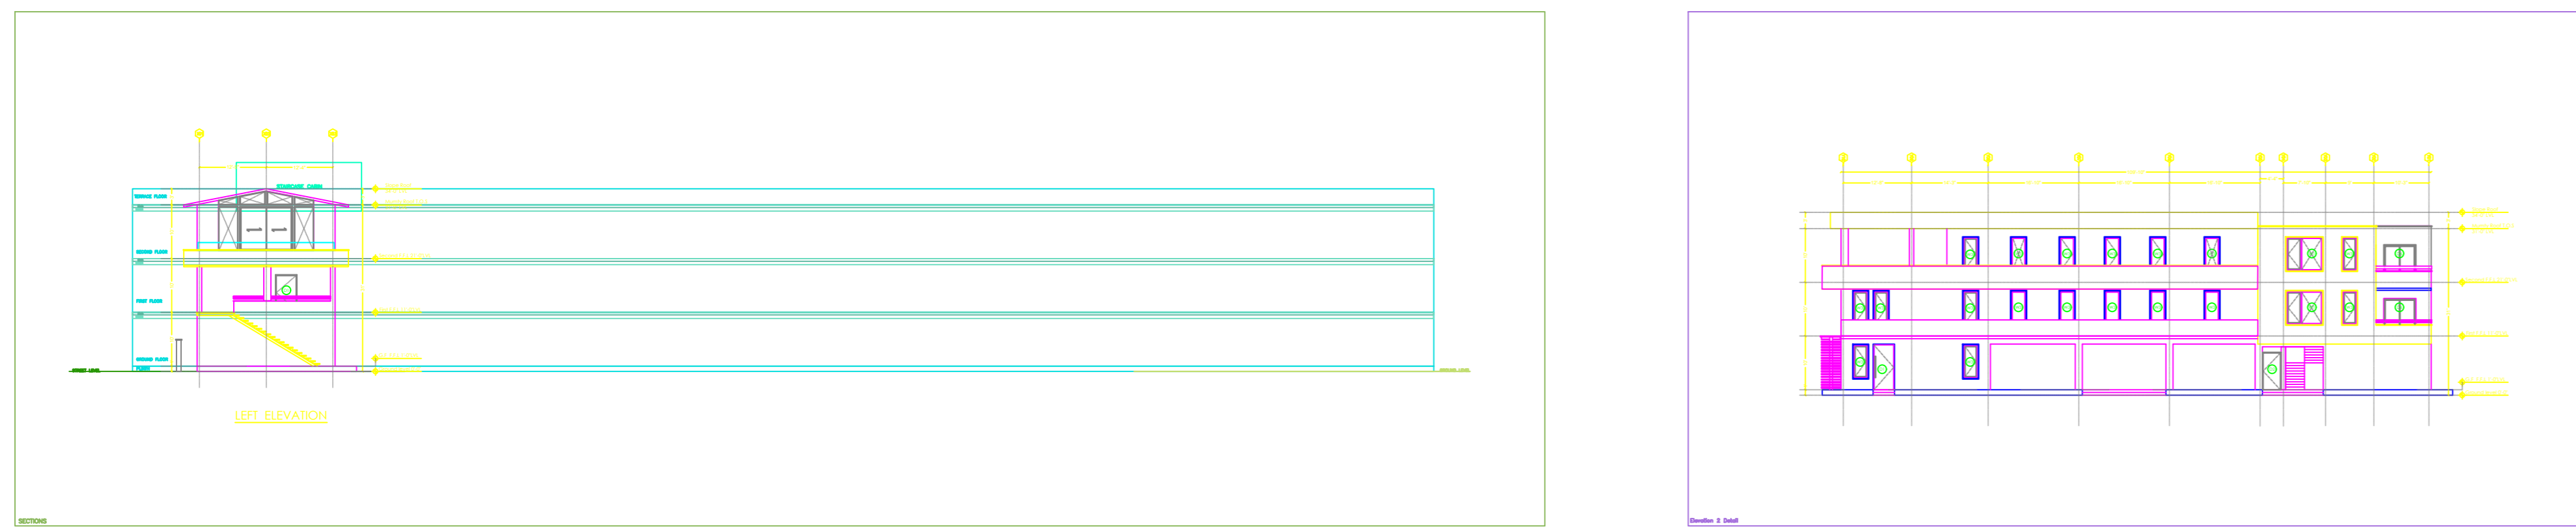


NO.	REVISION	DATE	BY	CHKD.
1	ISSUED FOR PERMIT	2024-10-27
2	ISSUED FOR CONSTRUCTION	2024-11-01
3	ISSUED FOR AS-BUILT	2024-11-15

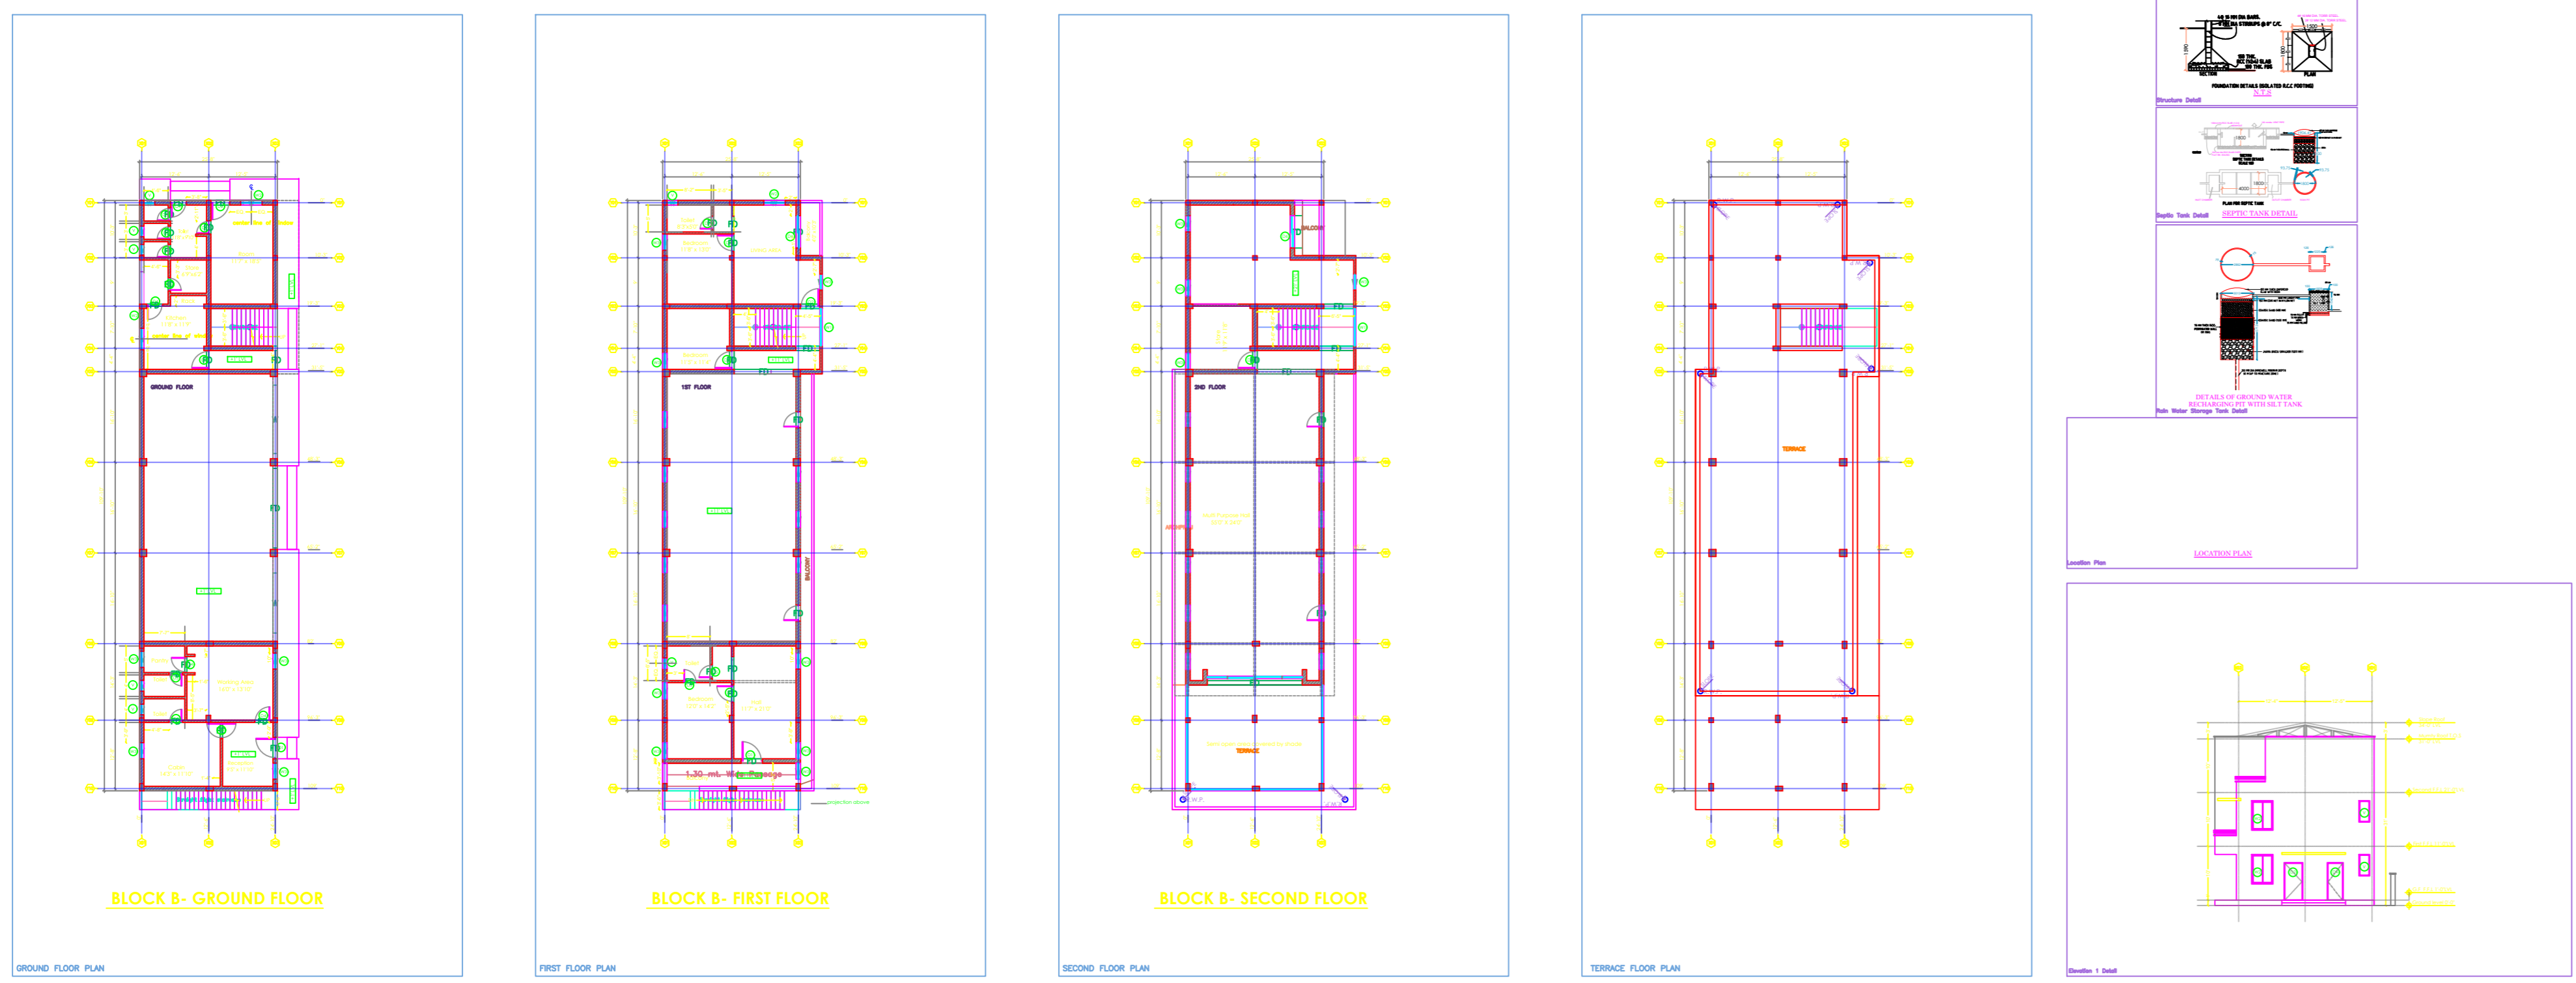

NO.	REVISION	DATE	BY	CHKD.
1	ISSUED FOR PERMIT	2024-10-27
2	ISSUED FOR CONSTRUCTION	2024-11-01
3	ISSUED FOR AS-BUILT	2024-11-15