



GR.&1ST FLOOR ROOF BEAM LAYOUT

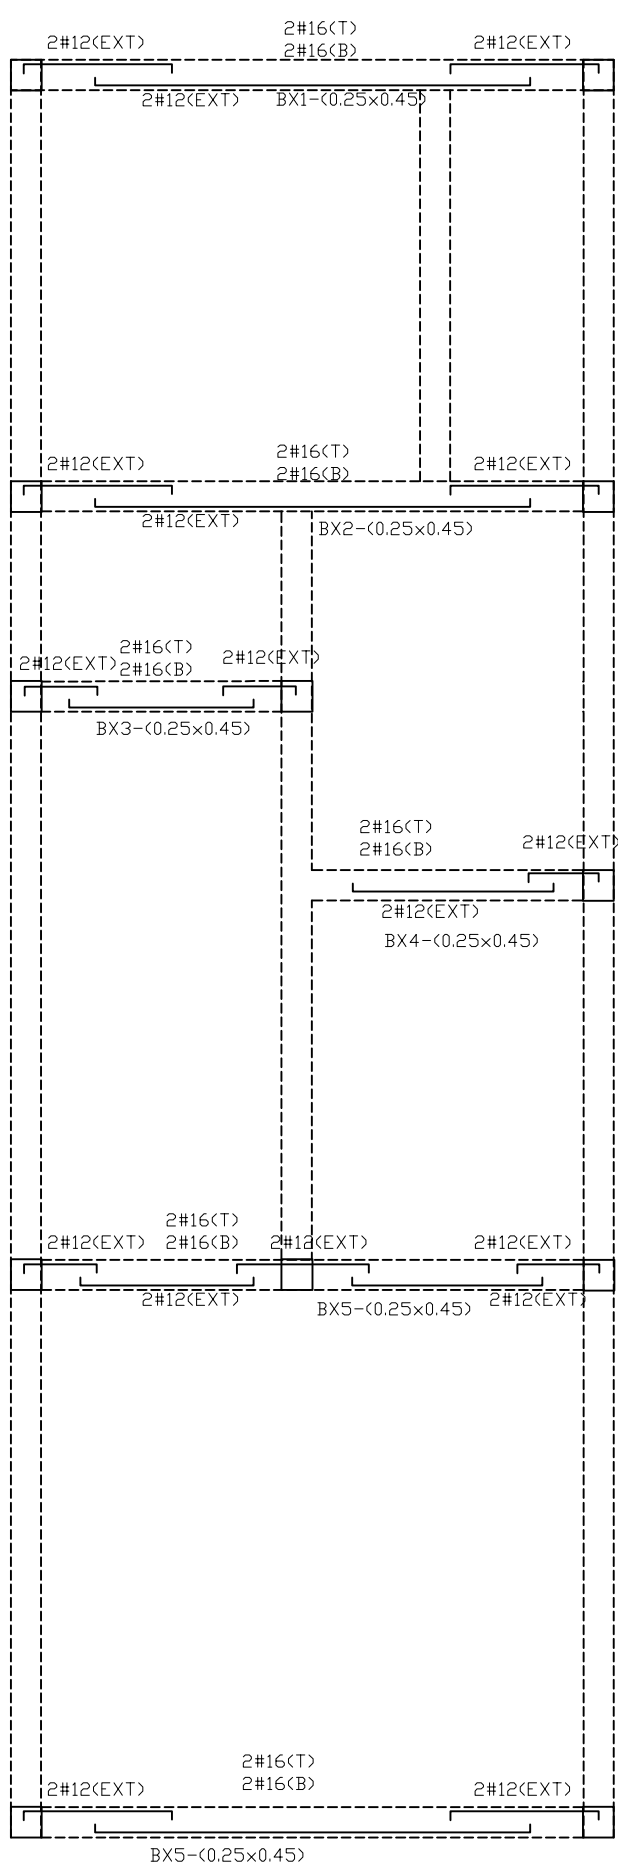


GR.&1ST FLOOR ROOF BEAM LAYOUT

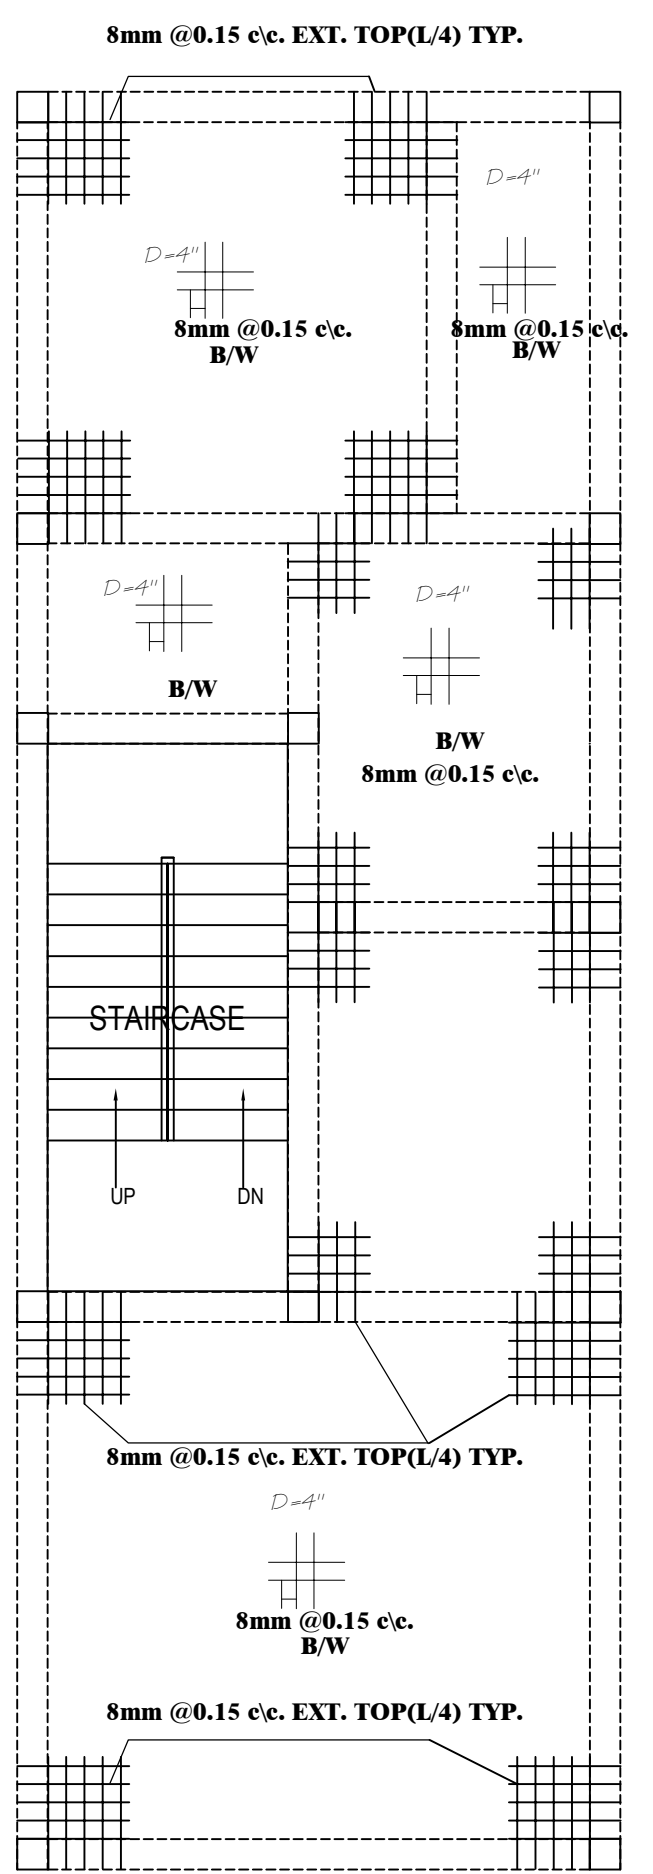

GR.&1ST FLOOR SLAB LAYOUT

PROJECT :-
MR. BARANWAL
DEOGHAR.

TITLE :- FLOOR BEAMS & SLAB LAYOUT PLAN

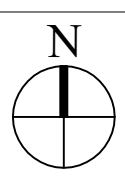

DEALT:- AMIT
DATE :- 06.05.2018
SCALE:-

ARCHITECTS & INTERIOR DESIGNERS :-
A. K. ARCHITECTS
Savitri Complex, Opposite Citystyle
Station Road, Deoghar, Jharkhand.
amitkumar.arch@gmail.com